


COUNTY AND HIGHWAY	ROUTE AND SECTION	CLASS AND AGREEMENT		FEDERAL DIVISION OFFICE	SHEET NUMBER	TOTAL SHEETS
		STATE	FEDERAL			
				4	4	

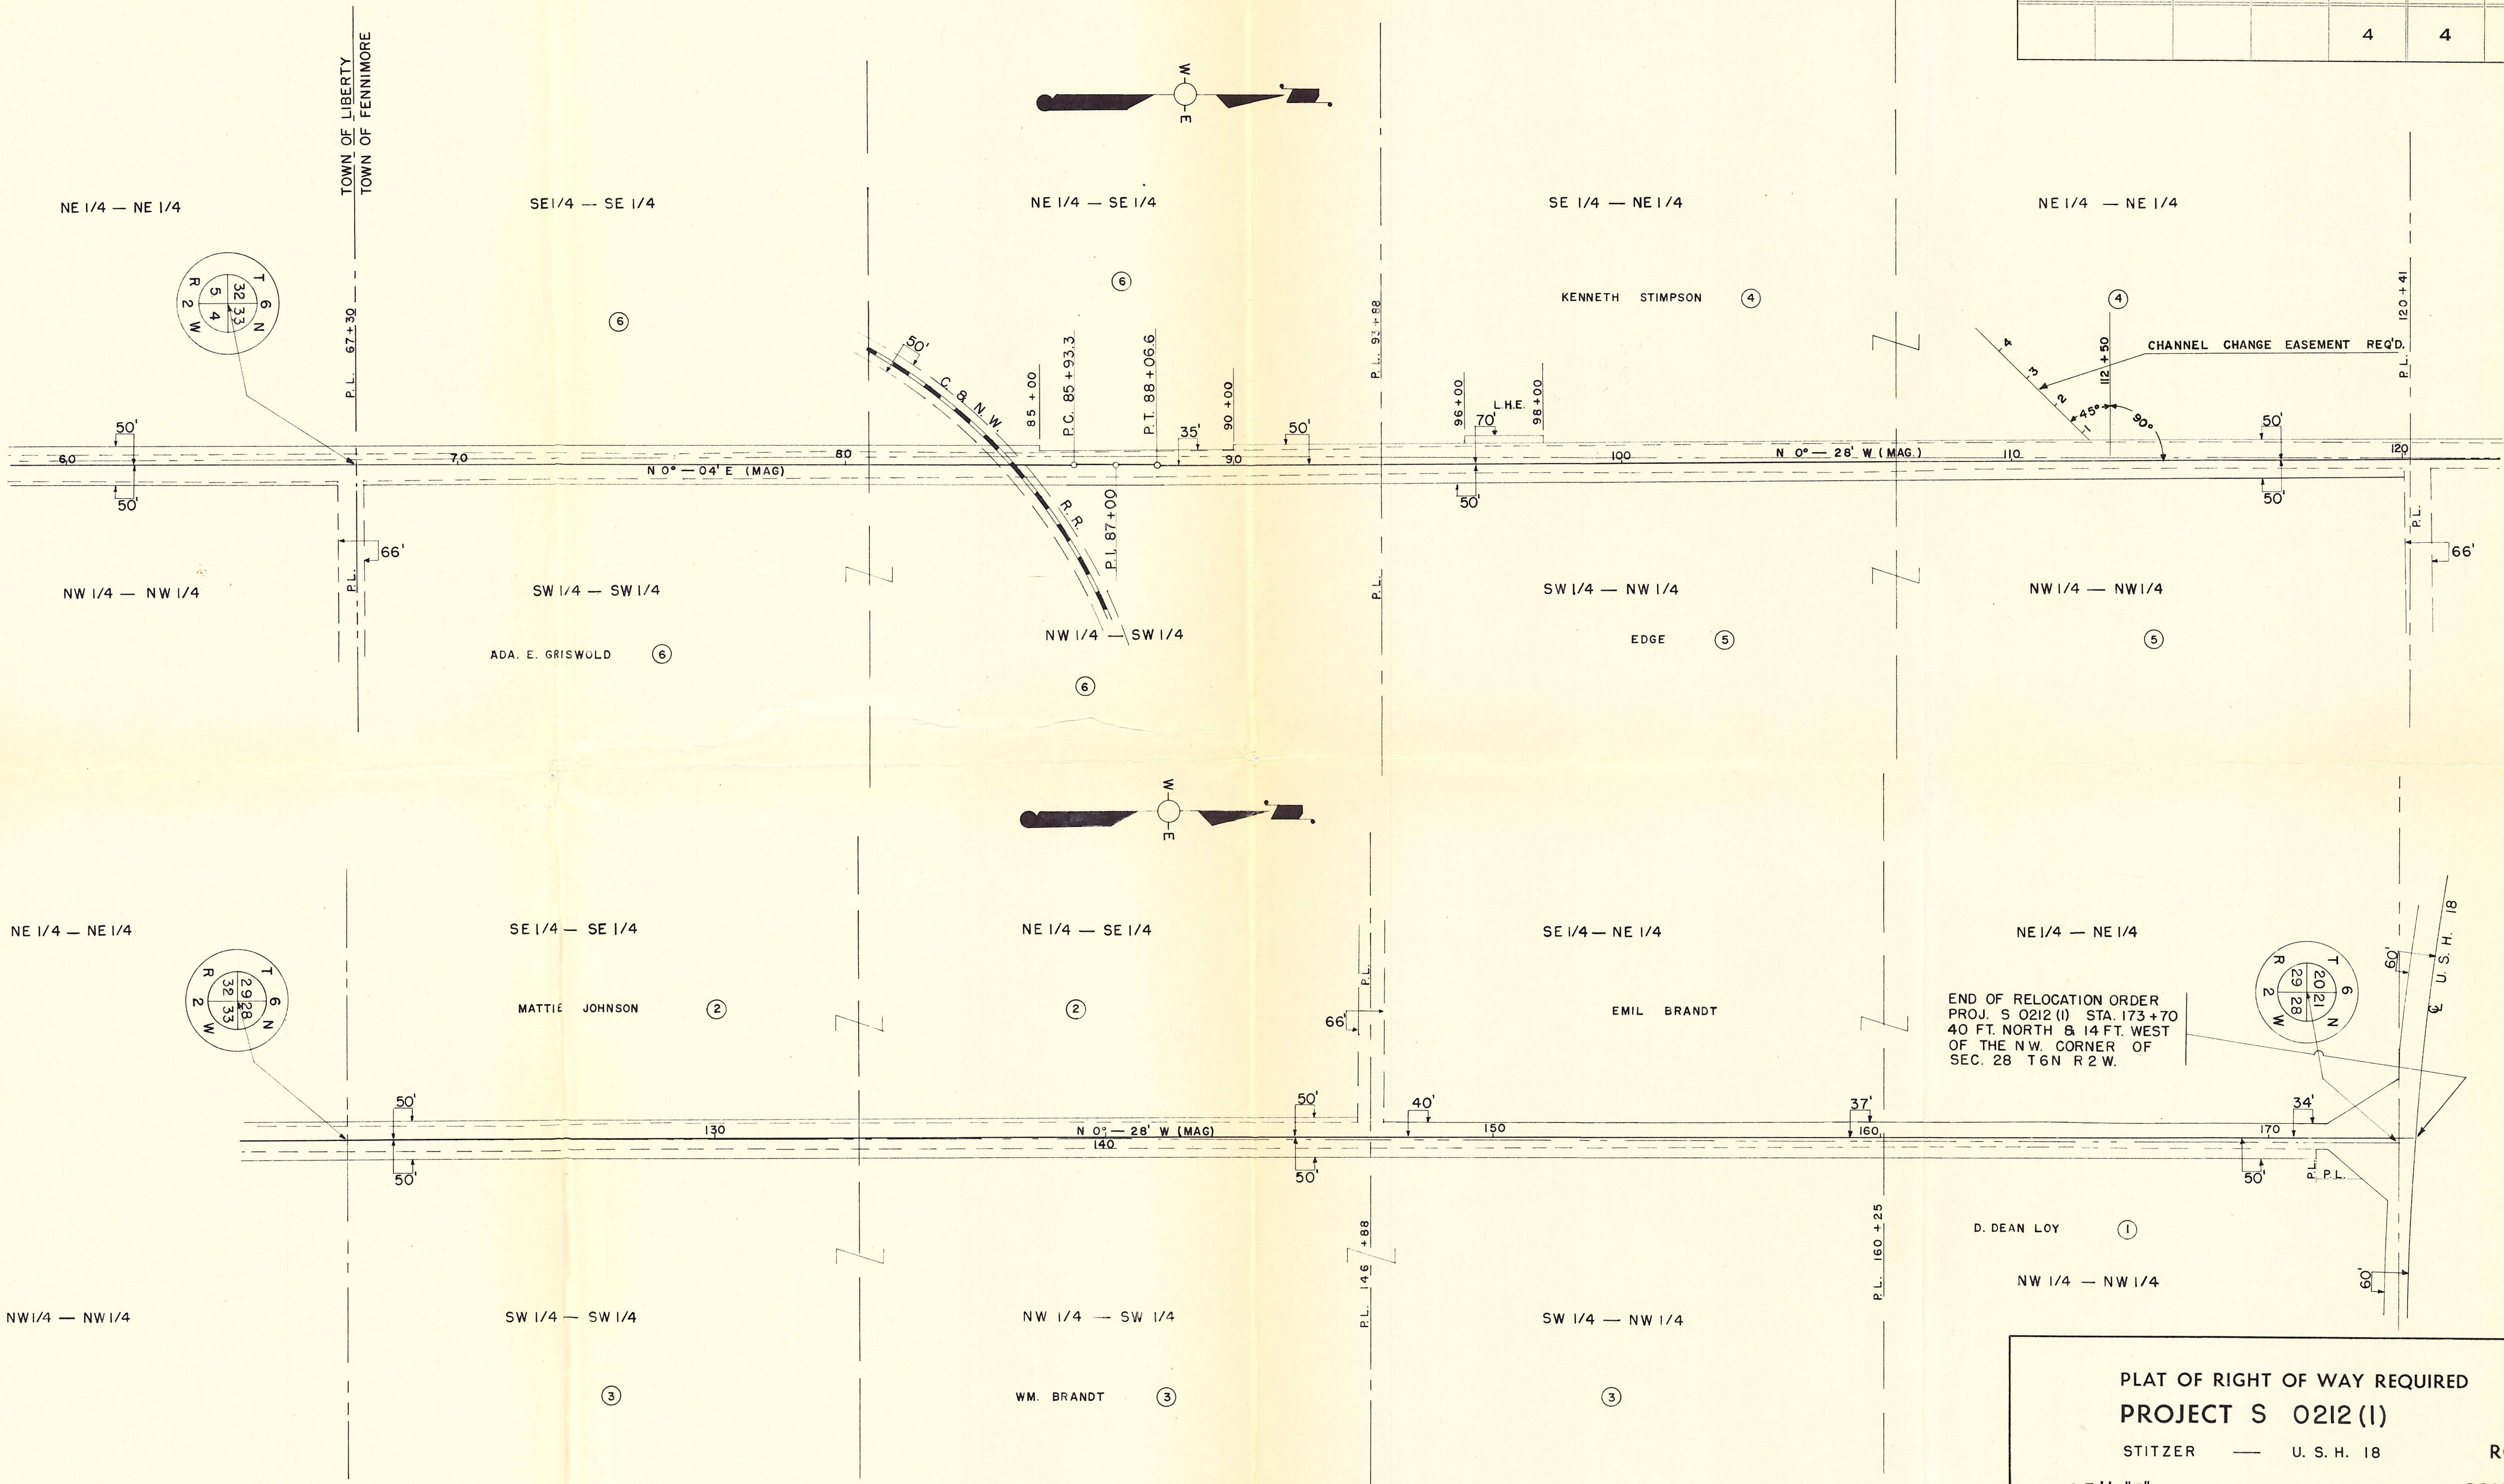

PLAT OF RIGHT OF WAY REQUIRED
PROJECT S 0212 (1)
STITZER — U. S. H. 18 ROAD
C.T.H. "F" GRANT COUNTY

SCALE
0 100 200 400
LENGTH = 3.277 MILES
DATED March 8, 1960