

RELOCATION ORDER

RE3006 193
Wisconsin Department of Transportation
Division of Highways

Project 5135-02-02	Name of Road USH 18 - Highland	Highway CTH I	County Grant
Right-of-Way Plat Date	Plat Sheet Numbers 4.0 - 4.11	Date of Previously Approved Relocation Order None	

Description of Termini of Project

Beginning at the West quarter (W1/4) corner of Section 30, T.6 N., R.1 E., 4TH Principal Meridian, Iowa County, Wisconsin: thence North along the principal meridian line for 2 220 m (7283.45 feet) to a point that is 1 009.821 m (3313.05 feet) South and 59.873 m (196.43 feet) West from the East Quarter corner of Section 13, T.6 N., R.1 W., 4th Principal Meridian, Grant County.

To properly establish, lay out, widen, enlarge, extend, construct, reconstruct, improve, or maintain a portion of the highway designated above, it is necessary to relocate or change and acquire certain lands or interests in lands as shown on the right-of-way plat for the above project.

To effect this change, pursuant to authority granted under Sections 83.07 & 83.08, Wisconsin Statutes, the County of Grant orders that:

1. The said highway is laid out and established to the lines and widths as shown on the plat.
2. The required lands or interests in lands as shown on the plat shall be acquired by Grant County.
3. This order supersedes and amends any previous order issued by Grant County.

Stanley W. Aling
Highway Commissioner

12-12-96
Date

Warner J. Schauff

Ralph D. Noble

Arnold Buefs

Martin Kieker

Donald J. Splinter

RELOCATION ORDER

BY COUNTY HIGHWAY COMMITTEE OF GRANT COUNTY, WISCONSIN

* * * * *

THE COUNTY HIGHWAY COMMITTEE FINDS AND DETERMINES THAT:

The proper establishing, laying out, widening, enlarging, extending, constructing, reconstructing, improving, or maintaining a portion of the highway now designated as County Trunk Highway "H" from a point

2640.5 feet south of the west quarter corner, Section 28,

Township 2 north, range 1 west, extending thence easterly to a

point 2656 feet north of east quarter corner, Section 36,

Township 2 north, range 1 west thereof.

" PLAT OF RIGHT OF WAY REQUIRED, PROJECT H-2" for the County Trunk Highway "H" located between U.S.H. #61 and county line, in Grant County, dated Feb. 11, 1953 the same being sheets 1-9 inclusive, and

Pursuant to its authority under Section 83.08, Wisconsin Statutes.

THE COUNTY HIGHWAY COMMITTEE HEREBY ORDERS THAT:

- (1) The said highway is hereby laid out and established to the lines and widths as shown on the said plat.
- (2) The required lands or interests in lands as shown on the plat shall be acquired by the County Highway Committee of the County in which the lands are situated, pursuant to the provision of Section 83.08, Wisconsin Statutes.

* * * * *

* * * * *

The foregoing order was issued by the County Highway Committee and entered in the minutes of its meeting on 2/12, 1953.

FILED
FEB 17 1953
ALONZO AUPFERLE
COUNTY CLERK
GRANT COUNTY, WIS.

John Kelley
Secretary, Grant County Highway Committee

RELOCATION ORDER

BY COUNTY HIGHWAY COMMITTEE OF GRANT COUNTY, WISCONSIN

THE COUNTY HIGHWAY COMMITTEE FINDS AND DETERMINES THAT:

The proper establishing, laying out, widening, enlarging, extending, constructing, reconstructing, improving, or maintaining a portion of the highway now designated as County Trunk Highway 'H' from a point

425 feet North, and 298 feet West of the South quarter

Corner of Section 31, Township 2 North, Range 1 West,

extending thence northerly, then easterly to a point

2640.5 feet South of the West quarter corner, Section 28,

Township 2 North, Range 1 West, thereof.


"PLAT OF RIGHT OF WAY REQUIRED, PROJECT H-1" for the County Trunk Highway 'H', located between U.S.H. #61 and S.T.H. #80, in Grant County, dated October 1, 1952 the same being sheets 1-5 inclusive, and

Pursuant to its authority under Section 83.08, Wisconsin Statutes.

THE COUNTY HIGHWAY COMMITTEE HEREBY ORDERS THAT:

- (1) The said highway is hereby laid out and established to the lines and widths as shown on the said plat.
- (2) The required lands or interests in lands as shown on the plat shall be acquired by the County Highway Committee of the County in which the lands are situated, pursuant to the provisions of Section 83.08, Wisconsin Statutes.


The foregoing order was issued by the County Highway Committee and entered in the minutes of its meeting on Oct 1, 1952.

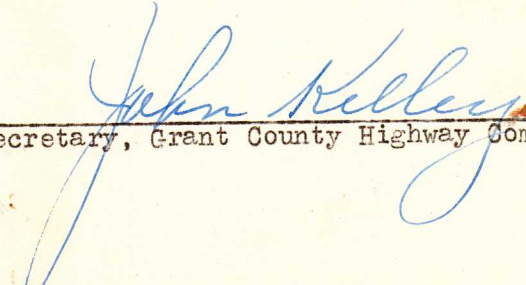
Secretary, Grant County Highway Committee

PLAN	SURVEYED	DATE
	FLIPPED	BY
NOTE BOOK	ALIGNED	CHECKED
	RT. OF WAY	CHECKED
NO.		

PROJ. H-1, STA. 120+393
END OF RELOC. ORDER
2640.5' S. OF W 1/4 COR.
SECT. 28, T2N, RIW

STA. -2+66.8, PROJ. H-1
BEG. RELOC. ORDER
425' S. & 298' W OF S 1/4
COR. SECTION 31, T2N, RIW

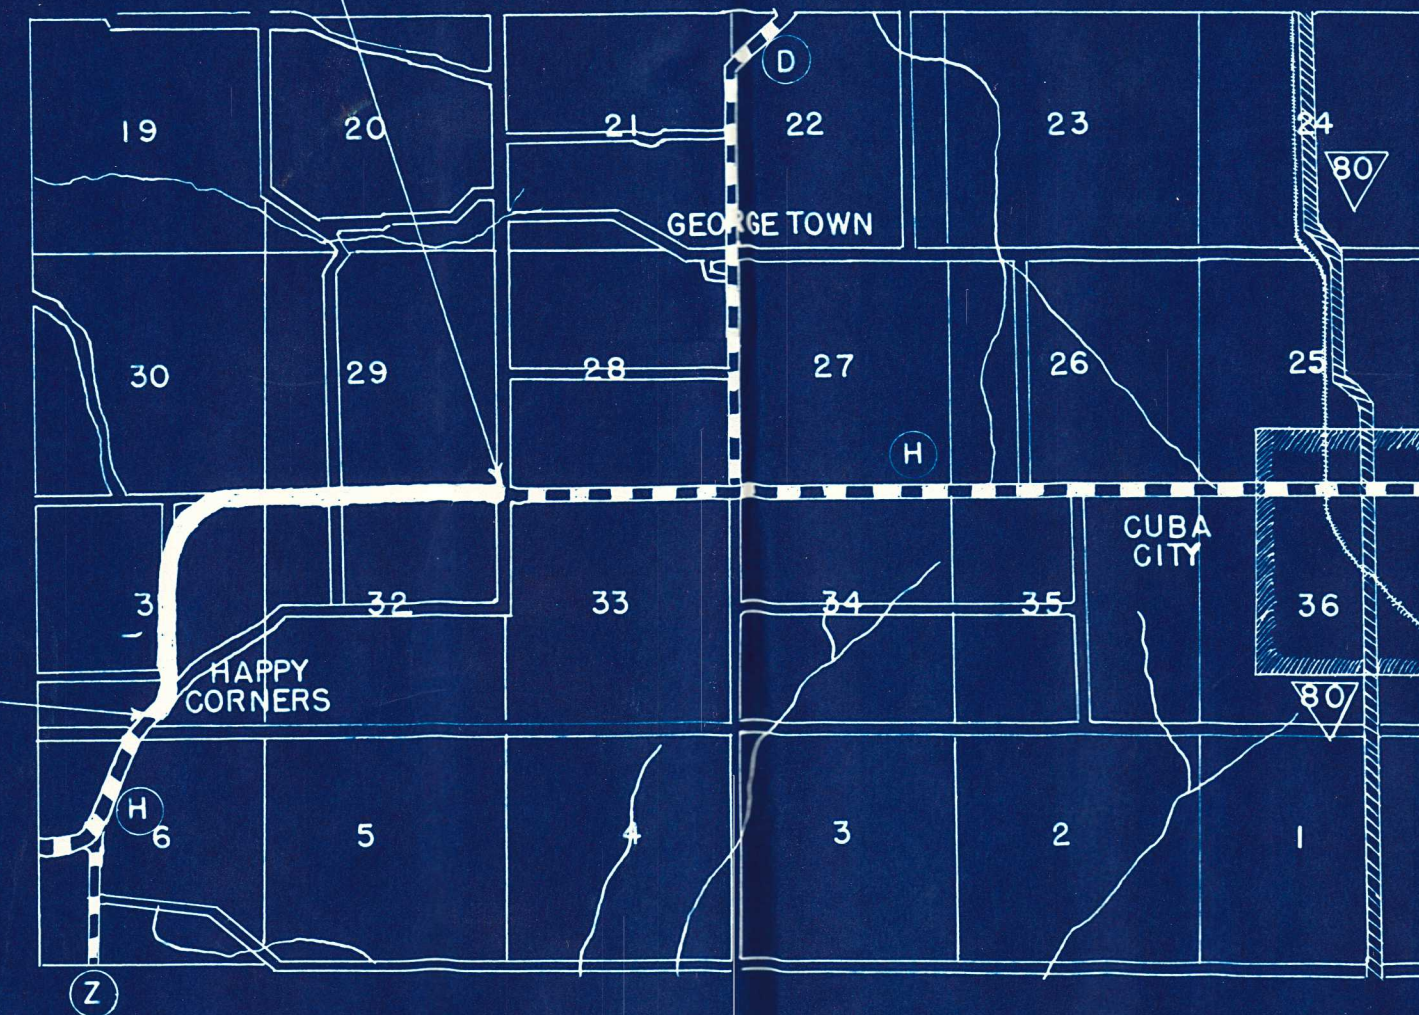


PLAT OF RIGHT OF WAY REQUIRED
COUNTY PROJECT NO. H-1
U.S.H. NO. 61- CUBA CITY ROAD
COUNTY TRUNK HIGHWAY "H" GRANT COUNTY

LENGTH=2.343 MILES


SCALE
0' 100' 200'

DATED *Oct 1, 1952*

PARCEL	OWNER	ACRES	PARCEL	OWNER	ACRES
1	H. HELBING	0.29	7	W. SCHNEIDER	0.41
2	R.C. WELTERS	0.03	8	E. EGAN	0.35
3	N. DROESSLER	0.82	9	G. TIMMERMAN	0.62
4	I.J. TIMMERMAN	0.55	10	D. DIETERS	2.08
5	U. PULS	0.81	11	M. LINCK	0.73
6	B. VONDRA	3.68			

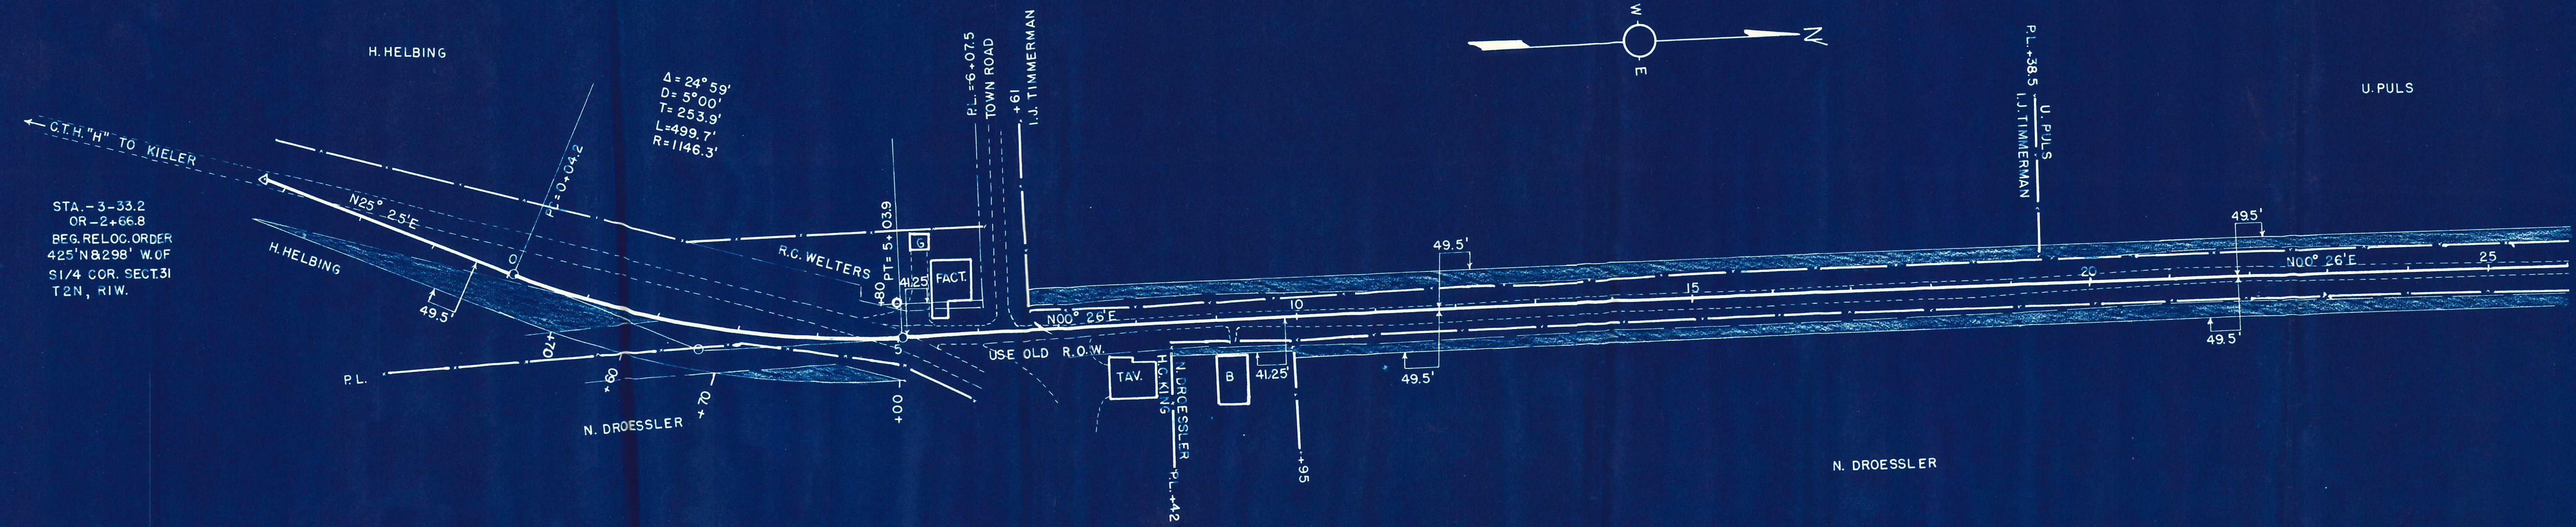

PLAN	DATE	
	BY	
	SURVEYED	
	PLOTTED	
NO.	ALIGNMENT CHECKED	
	RT. OF WAY CHECKED	
	NOTE BOOK	

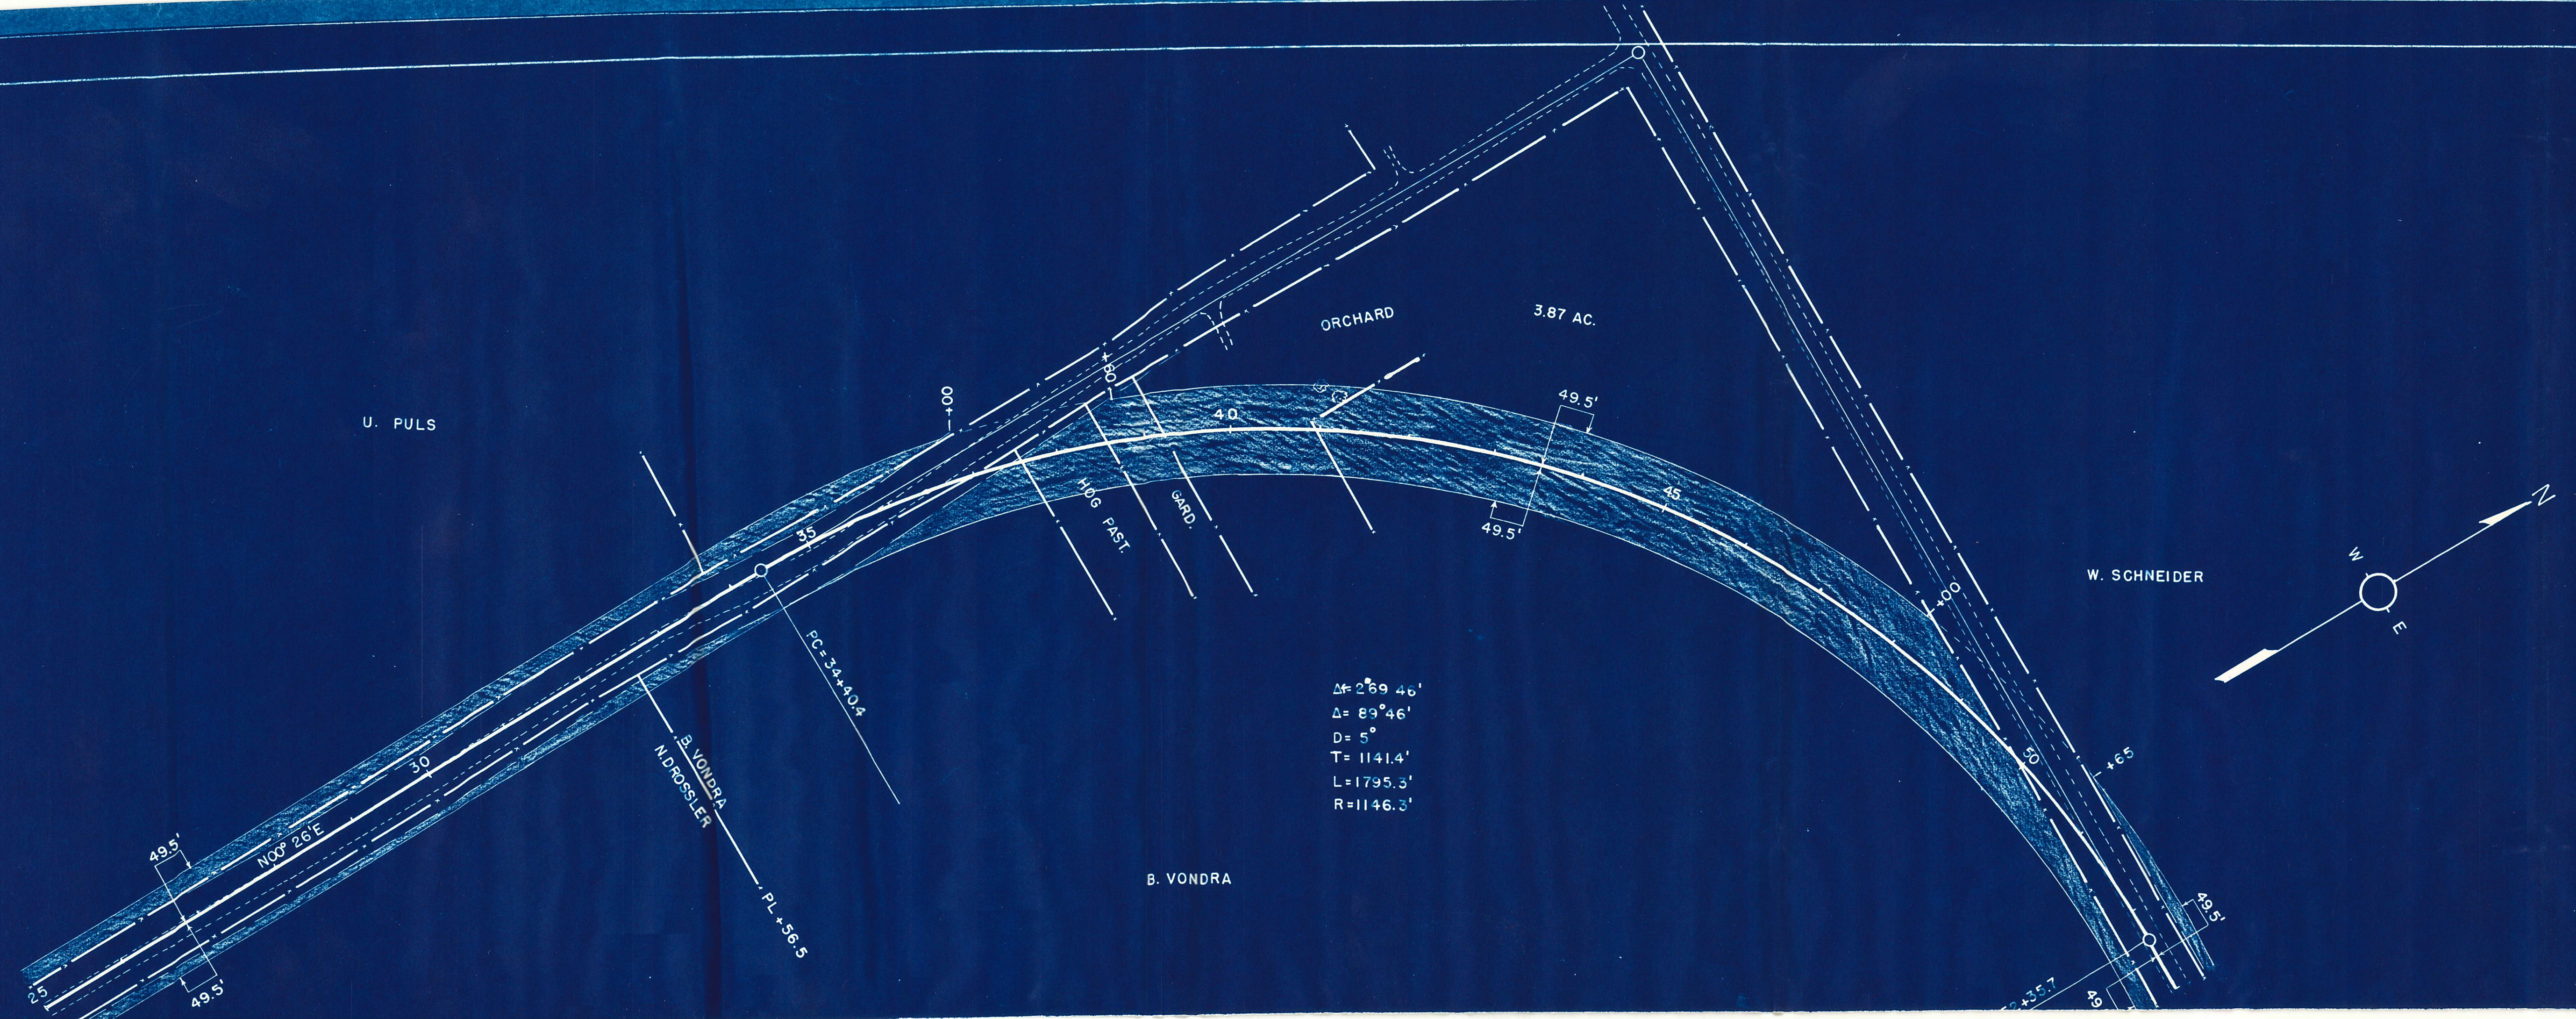

PLAN	CURVES
	PLANTING
	NOTE BOOK
	NO.

