

RELOCATION ORDER

LPA1708 08/2011 (Replaces LPA3006)

Project 5801-00-05	Road name Werley - STH 133 (Big Green River Bridge B-22-0279)	Highway CTH "K"	County Grant
Right of way plat date 1/22/13	Plat sheet number(s) 4.01 - 4.02	Previously approved Relocation Order date 10/11/12	

Description of termini of project: Beginning at a point that is 110.42 feet South of and 1788.58 feet West of the East Quarter corner of Section 36, T. 7 N., R. 4 W., Town of Woodman, Grant County, Wisconsin; Thence Northwesterly along the reference line of CTH "K" for 435.03 feet, more or less, to a point that is 241.56 feet North of and 2044.07 feet West of said East Quarter corner of Section 36, T. 7 N., R. 4 W., Town of Woodman, Grant County, Wisconsin.

To properly establish, lay out, widen, enlarge, extend, construct, reconstruct, improve, or maintain a portion of the highway designated above, it is necessary to relocate or change and acquire certain lands or interests in lands as shown on the right of way plat for the above project.

To effect this change, pursuant to authority granted under Sections 83.07 and 83.08, Wisconsin Statutes, the County of Grant orders that:

1. The said road is laid out and established to the lines and widths as shown on the plat.
2. The required lands or interests in lands as shown on the plat shall be acquired by: County of Grant
3. This order supersedes and amends any previous order issued by the: County of Grant


(Name/Title) 1-22-2013
(Date)

CONVENTIONAL SIGNS AND ABBREVIATIONS

STATE LINE	---	SECTION CORNER		FOUNDATION OR RUIN	
COUNTY LINE	---	HAZARDOUS UTILITY SITE		BUILDING	
TOWNSHIP AND RANGE LINES	---	BRIDGE		CEMETERY	
SECTION LINE	---	STREAM OR RIVER		GAS MARKER OR TELEPHONE PEDESTAL	
QUARTER LINE	---	LAKE		IRON PIN	
SIXTEENTH LINE	---	CULVERT (BOX, PIPE OR CATTLE PASS)		R/W MONUMENT	
NEW REFERENCE LINE	---	RAIL LINE		VALVE	
NEW R/W LINE	---			WINDMILL	
EXISTING R/W LINE	---			SILLO, MANHOLE, VENT, SEPTIC VENT, WELL, ETC.	
PROPERTY LINE	---			GAS PUMPS	
CORPORATE LINE	---			BUSHES	
LOT, TIE AND OTHER MINOR LINES	---			TREES (DECIDUOUS)	
SLOPE INTERCEPTS	---			TREES (CONIFEROUS)	
UNDERGROUND FACILITY (GAS, TELEPHONE, ELECTRIC, ETC.)	---			WOODS	
FENCE	---				
TEMPORARY LIMITED EASEMENT	---				
PERMANENT LIMITED EASEMENT	---				
BEAM GUARD	---				
TRANSMISSION TOWER AND LINE	---				

POWER POLE	■	NO ACCESS (BY ACQUISITION)	
TELEPHONE POLE	●	NO ACCESS (BY STATUTORY AUTHORITY)	
SIGN	□	NO ACCESS (BY PREVIOUS PROJECT)	

ACRES	AC.	LENGTH	L.
AHEAD	AH.	LONG CHORD	L.C.
ALUMINUM	ALUM.	LONG CHORD BEARING	L.C.B.
AND OTHERS	ET AL	MONUMENT	MON.
ANTENNA	ANT.	PAGE	P.
APARTMENTS	APTS.	PARKER-KALON FASTENER	P.K.
BACK	BK.	PERMANENT LIMITED EASEMENT	P.L.E.
BARN	B.	POWER POLE	P.P.
BLOCK	BLK.	PROPERTY LINE	P.L.
BUILDING	BLDG.	RADIUS	R.
CENTERLINE	C.	REFERENCE LINE	R.W.
CERTIFIED SURVEY MAP	C.S.M.	RIGHT OF WAY	SEC.
CONCRETE	CONC.	SECTION	S.
CORNER	COR.	SHED	S.F.
ELECTRIC PEDESTAL	E.P.	SQUARE FEET	STA.
FOUNDATION	FDN.	STATION	TAN.
GALVANIZED	GALV.	TANGENT	T.
GARAGE	G.	TANK	T.L.E.
GAS PUMP	G.P.	TELEPHONE PEDESTAL	VOL.
GAS VALVE	G.V.	TEMPORARY LIMITED EASEMENT	W.
HOUSE	H.	WALL	
HOUSE TRAILER	H.T.		


NOTES

COORDINATES ON THIS PLAT ARE REFERENCED TO THE WISCONSIN COUNTY COORDINATE SYSTEM (WCCS), GRANT COUNTY. ALL DISTANCES ARE GROUND LENGTH.

RIGHT-OF-WAY MONUMENTS ARE TYPE 2 AND WILL BE PLACED PRIOR TO ACQUISITION.

RIGHT-OF-WAY BOUNDARIES ARE DEFINED WITH COURSES OF THE PERIMETER OF THE HIGHWAY LANDS REFERENCED TO THE U.S. PUBLIC LAND SURVEY SYSTEM OR OTHER SURVEYS OF PUBLIC RECORD.

PROPERTY LINES SHOWN ON THIS PLAT ARE DRAWN FROM MAPS AND DOCUMENTS OF PUBLIC RECORD AND/OR EXISTING OCCUPATIONAL LINES. EXCLUDING RIGHT-OF-WAY BOUNDARIES, THIS PLAT MAY NOT BE A TRUE REPRESENTATION OF EXISTING PROPERTY LINES AND SHOULD NOT BE USED AS A SUBSTITUTE FOR AN ACCURATE FIELD SURVEY.

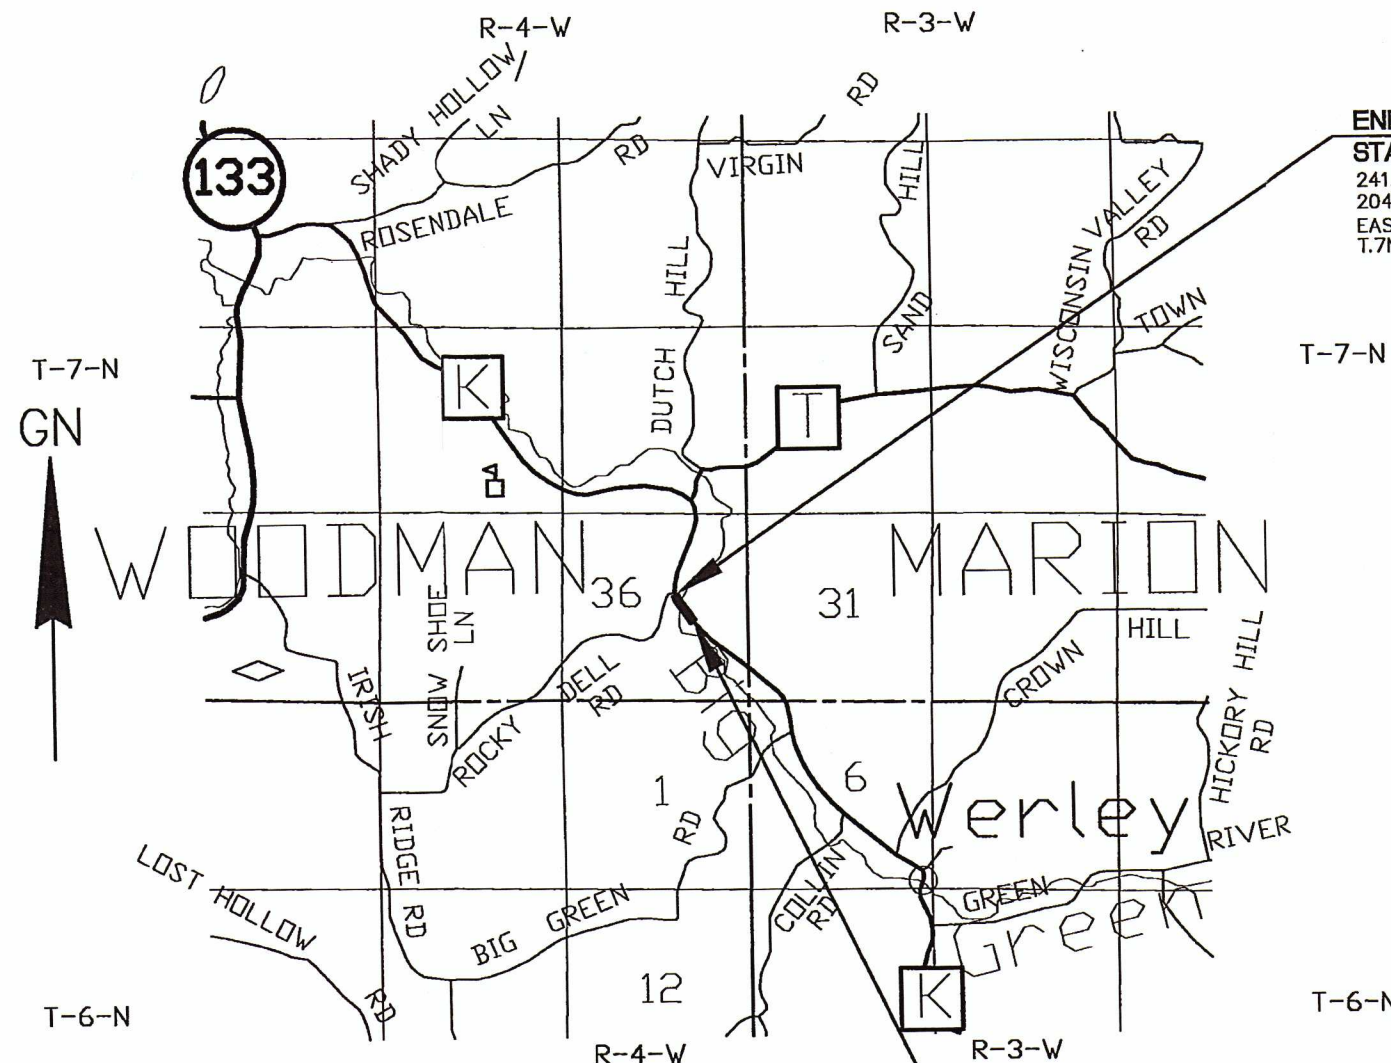

SCALE
0 .25 0.5 MI.
SCALE

TOTAL NET LENGTH OF CENTERLINE = 0.082 MI. (RURAL)

R/W PROJECT NUMBER	5801-00-05	SHEET NUMBER	TOTAL SHEETS
FEDERAL PROJECT NUMBER		4.01	2
PLAT OF RIGHT-OF-WAY REQUIRED FOR WERLEY - STH 133 (BIG GREEN RIVER BRIDGE B-22-0279)			
CTH K		GRANT COUNTY	
CONSTRUCTION PROJECT NUMBER			
5801-00-75			


END RELOCATION ORDER

STA. 14+55.03
241.56 FT. NORTH OF AND
2044.07 FT. WEST OF THE
EAST 1/4 COR. OF SEC. 36,
T.7N., R.4W.

BEGIN RELOCATION ORDER

STA. 10+20
110.42 FT. SOUTH OF AND
1788.58 FT WEST OF THE
EAST 1/4 COR. OF SEC. 36,
T.7N., R.4W.

619 EAST HOXIE STREET
P.O. BOX 429
SPRING GREEN, WI 53588
PHONE (608) 588-7866
FAX (608) 588-7954

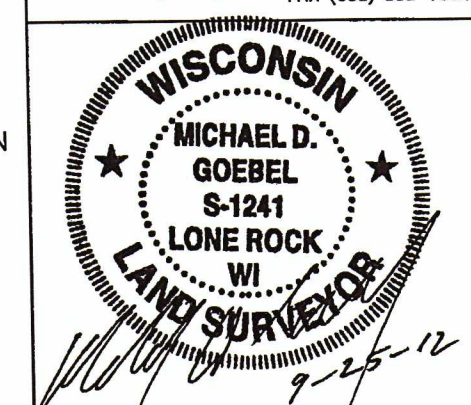

REVISION DATE

22 January, 2013

APPROVED FOR GRANT COUNTY

DATE 10-11-12 (Signature)

E

GN

END RELOCATION ORDER

STA. 14+55.03
Y=593710.17
X=797094.57

C/L CURVE DATA

P.I. STA. 14+17.55
Y=593678.06
X=797113.99
 $\Delta = 05^{\circ}15'21''$
D. = $07^{\circ}00'28''$
T. = 37.53
R. = 817.59
L. = 75.00
C. = 74.97
P.C. STA. 13+80.03
P.T. STA. 14+55.03
LCB. = N33°47'57"W

TOWN

4

LAUDELL G. CULVER & JOANNE CULVER AND AUSTEN D. WAYNE

SCENIC RIVERS ELECTRIC COOPERATIVE
& TDS TELECOM

SLOPE INTERCEPT


BIG GREEN
RIVER

R. GARY STETSON & DAVID M. UNDERWOOD

OF

SW1/4 - NE1/4

4

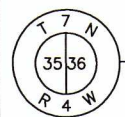

FOUND 3/4" IRON ROD
Y=593477.60
X=793865.52

S89°54'08"E 5273.13'
3349.13'

WOODMAN


SCHEDULE OF LANDS AND
INTERESTS REQUIRED

OWNERS' NAMES ARE SHOWN FOR REFERENCE
PURPOSES ONLY AND ARE SUBJECT TO CHANGE PRIOR
TO THE TRANSFER OF LANDS TO THE COUNTY

POINT NUMBER	Y	X
101	593333.83	797317.06
102	593558.70	797150.23
103	593547.85	797135.52
104	593612.24	797088.00
105	593679.11	797043.23
106	593689.36	797060.16

PARCEL NUMBER	OWNER	INTEREST REQUIRED	AREA ACRES REQUIRED		TLE
			NEW	EXISTING	TOTAL
1	LAUDELL G. & JOANNE CULVER AND AUSTEN D. WAYNE	FEE & TLE	0.07	0.42	0.49
					0.03

LOCATION FROM TIES
Y=593468.61
X=799138.64
NW1/4 - SE1/4

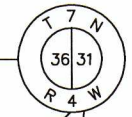

1791.98'
S86°28'02"W

BEGIN RELOCATION ORDER

STA. 10+20.00
Y=593358.19
X=797350.06

REVISION DATE
1/22/13

DATE: 9/25/12

SCALE, FEET

0 25 50

HWY: CTH K

COUNTY: GRANT

R/W PROJECT NUMBER 5801-00-05

CONSTRUCTION PROJECT NUMBER 5801-00-75

PLAT SHEET NO: 4.02

PS&E SHEET

E

FILE NAME: G:\1-BRIDGE PROJECTS\Bridge Files\10215 CTH K Grant\01-CAD\Road\10215_401.dwg

PLOT DATE: Jan 11, 2013

ROTATION: 0°

WISDOT/CADDS SHEET 70