

RELOCATION ORDER

LPA1708 08/2011 (Replaces LPA3006)

Project 5801-00-06	Road name CTH T - STH 133 (Big Green River Bridge B-22-0282)	Highway CTH K	County Grant
Right of way plat date 2/13/14	Plat sheet number(s) 4.01 & 4.02	Previously approved Relocation Order date 11/14/2013	

Description of termini of project:

Beginning at a point that is 425.89 feet west of and 938.79 feet south of the East 1/4 Corner of Section 22, T-7-N, R-4-W, Town of Woodman, Grant County, Wisconsin thence northwesterly along CTH K 550.00 feet, to a point that is 634.42 feet west of and 430.73 feet south of the East 1/4 Corner of said Section 22 as shown on the plat of right of way or a copy thereof marked:

5801-00-06
CTH T - STH 133
(Big Green River Bridge B-22-0282)
CTH K
Grant County

To properly establish, lay out, widen, enlarge, extend, construct, reconstruct, improve, or maintain a portion of the highway designated above, it is necessary to relocate or change and acquire certain lands or interests in lands as shown on the right of way plat for the above project.

To effect this change, pursuant to authority granted under Section 83.07 & 83.08, Wisconsin Statutes, Grant County orders that:

1. The said road is laid out and established to the lines and widths as shown on the plat.
2. The required lands or interests in lands as shown on the plat shall be acquired by: Grant County
3. This order supersedes and amends any previous order issued by: Grant County

David J. Hackett - COMMISSIONER 2/13/14
Name and Title Date

R/W PROJECT NUMBER 5801-00-06	SHEET NUMBER	TOTAL SHEETS
FEDERAL PROJECT NUMBER	4.01	2
PLAT OF RIGHT-OF-WAY REQUIRED FOR CTH T - STH 133 (BIG GREEN RIVER BRIDGE B-22-0282)		
CTH K	GRANT COUNTY	
CONSTRUCTION PROJECT NUMBER 5801-00-76		

CONVENTIONAL ABBREVIATIONS	
ACCESS POINT/ DRIVEWAY CONNECTION	AP
ACCESS RIGHTS	AR
ACRES	AC.
AND OTHERS	ET.AL.
CENTERLINE	C/L
CERTIFIED SURVEY MAP	CSM
CORNER	COR.
DOCUMENT	DOC.
EASEMENT	EASE.
HIGHWAY EASEMENT	H.E.
LAND CONTRACT	LC
MONUMENT	MON.
PAGE	P.
PERMANENT LIMITED EASEMENT	PLE
PROPERTY LINE	PL
RECORDED AS	(100')
REFERENCE LINE	R/L
RELEASE OF RIGHTS	ROR
REMAINING	REM.
RIGHT-OF-WAY	R/W
SECTION	SEC.
STATION	STA.
TEMPORARY LIMITED EASEMENT	TLE
VOLUME	V.

CURVE DATA

LONG CHORD	LOH
LONG CHORD BEARING	LCB
RADIUS	R
DEGREE OF CURVE	D
CENTRAL ANGLE OR DELTA	DELTA
LENGTH OF CURVE	L
TANGENT	TAN


CONVENTIONAL SYMBOLS

FOUND IRON PIPE/PIN	(IF UNLESS NOTED)	PROPOSED R/W LINE	---
R/W MONUMENT	• (4SET)	EXISTING H.E. LINE	---
R/W STANDARD	• (4SET)	PROPERTY LINE	---
SIGN	ISIGN	LOT & TIE LINES	---
SECTION CORNER MONUMENT	•	SLOPE INTERCEPTS	---
SECTION CORNER SYMBOL	•	CORPORATE LIMITS	---
HIGHWAY EASEMENT	---	NO ACCESS (BY PREVIOUS ACQUISITION/CONTROL)	---
TEMPORARY LIMITED EASEMENT	---	NO ACCESS (BY ACQUISITION)	---
PERMANENT LIMITED EASEMENT	---	NO ACCESS (BY STATUTORY AUTHORITY)	---
R/W BOUNDARY POINT	---	SECTION LINE	---
PARCEL NUMBER	---	QUARTER LINE	---
UTILITY PARCEL NUMBER	---	SIXTEENTH LINE	---
SIGN NUMBER (OFF PREMISE)	---	EXISTING CENTERLINE	---
BUILDING	---	PROPOSED REFERENCE LINE	---
		PARALLEL OFFSET	---

CONVENTIONAL UTILITY SYMBOLS

WATER	---
GAS	---
TELEPHONE	---
OVERHEAD	---
TRANSMISSION LINES	---
ELECTRIC	---
CABLE TELEVISION	---
FIBER OPTIC	---
SANITARY SEWER	---
STORM SEWER	---
NON COMPENSABLE	---
POWER POLE	---
TELEPHONE POLE	---
TELEPHONE PEDESTAL	---
ELECTRIC TOWER	---

CRAWFORD
GRANT CO.

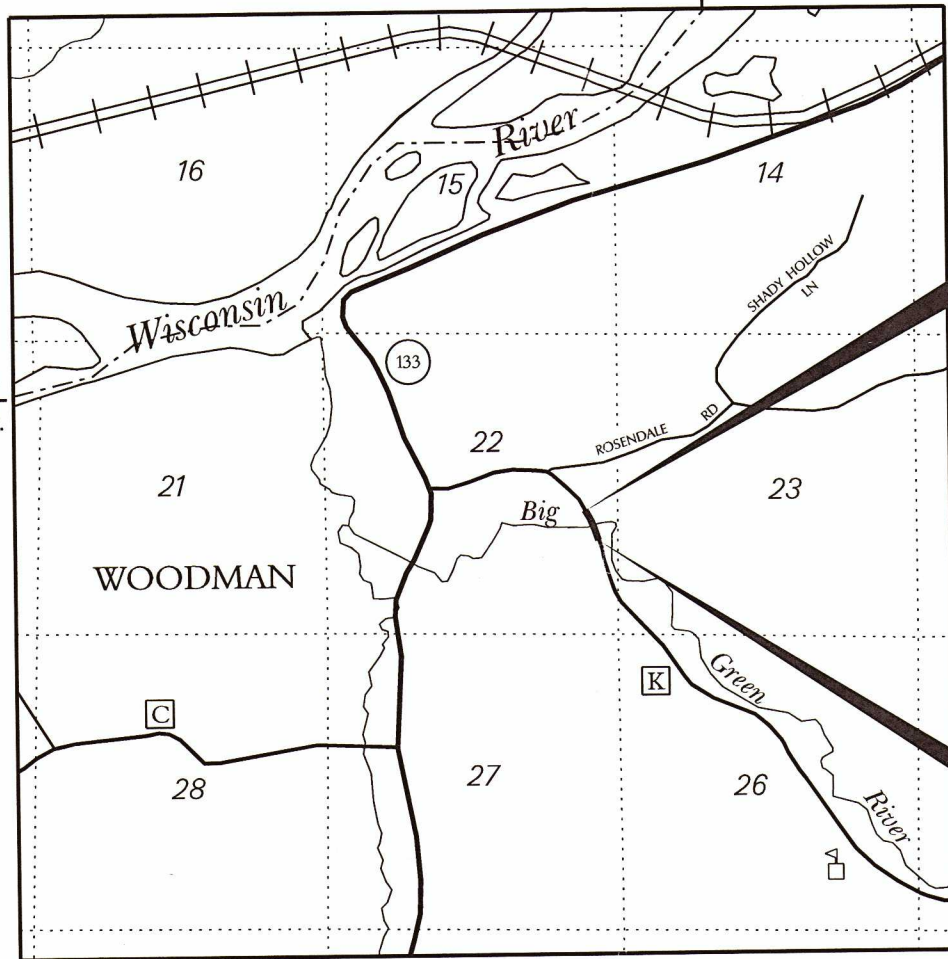

END RELOCATION ORDER

STA. 13+50.00
634.42' WEST OF AND 430.73' SOUTH
OF THE EAST QUARTER CORNER OF
SECTION 22, T-7-N, R-4-W.

BEGIN RELOCATION ORDER

STA. 8+00.00
425.89' WEST OF AND 938.79' SOUTH
OF THE EAST QUARTER CORNER OF
SECTION 22, T-7-N, R-4-W.

NOTES

POSITIONS SHOWN ON THIS PLAT ARE WISCONSIN COUNTY COORDINATES. GRANT COUNTY NAD 83 (2012) IN US SURVEY FEET. VALUES SHOWN ARE GRID COORDINATES, GRID BEARINGS AND GRID DISTANCES. GRID DISTANCES MAY BE USED AS GROUND DISTANCES.

RIGHT-OF-WAY MONUMENTS ARE TYPE 2 MONUMENTS (TYPICALLY 3/4" X 24" REBAR) AND WILL BE PLACED PRIOR TO THE COMPLETION OF THE PROJECT.

RIGHT-OF-WAY BOUNDARIES ARE DEFINED WITH COURSES OF THE PERIMETER OF THE HIGHWAY LANDS REFERENCED TO THE U.S. PUBLIC LAND SURVEY SYSTEM OR OTHER "SURVEYS OF PUBLIC RECORD".



LAYOUT
SCALE 0 1/2 MI.

TOTAL NET LENGTH OF CENTERLINE = 0.104 MI.


ORIGINAL PLAT PREPARED BY:

MSA
TRANSPORTATION • MUNICIPAL
DEVELOPMENT • ENVIRONMENTAL
1230 South Boulevard Baraboo, WI 53503
608-335-2771 Fax: 608-335-2779
© MSA PROFESSIONAL SERVICES

WISCONSIN
★ GREGORY P. RHINEHART ★
S-1478
FRIENDSHIP, WI
LAND SURVEYOR

02/10/14
Date
Signature

REVISION DATE FEB. 10, 2014	APPROVED FOR GRANT COUNTY
DATE: 2/13/14	Signature: David J. Lambert

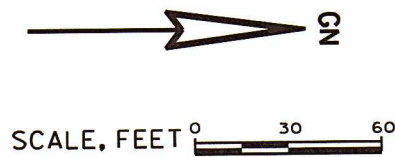


R/W CURVE TABLE				
FROM - TO	CURVE LENGTH	CHORD LENGTH	CHORD BEARING	RADIUS
102 - 103	237.61'	237.32'	N 25°02'12" W	1382.50'

ALIGNMENT CURVE DATA
PI Sta = 23+32.69 D = 81°15'00"
Y = 604574.12 T = 1228.89
X = 787578.77 R = 1432.50
I = 81°15'00"L L = 2031.40
PC Sta = 11+03.79
PT Sta = 31+35.19

END RELOCATION ORDER

STA. 13+50.00
Y = 603,642.97
X = 787,897.28

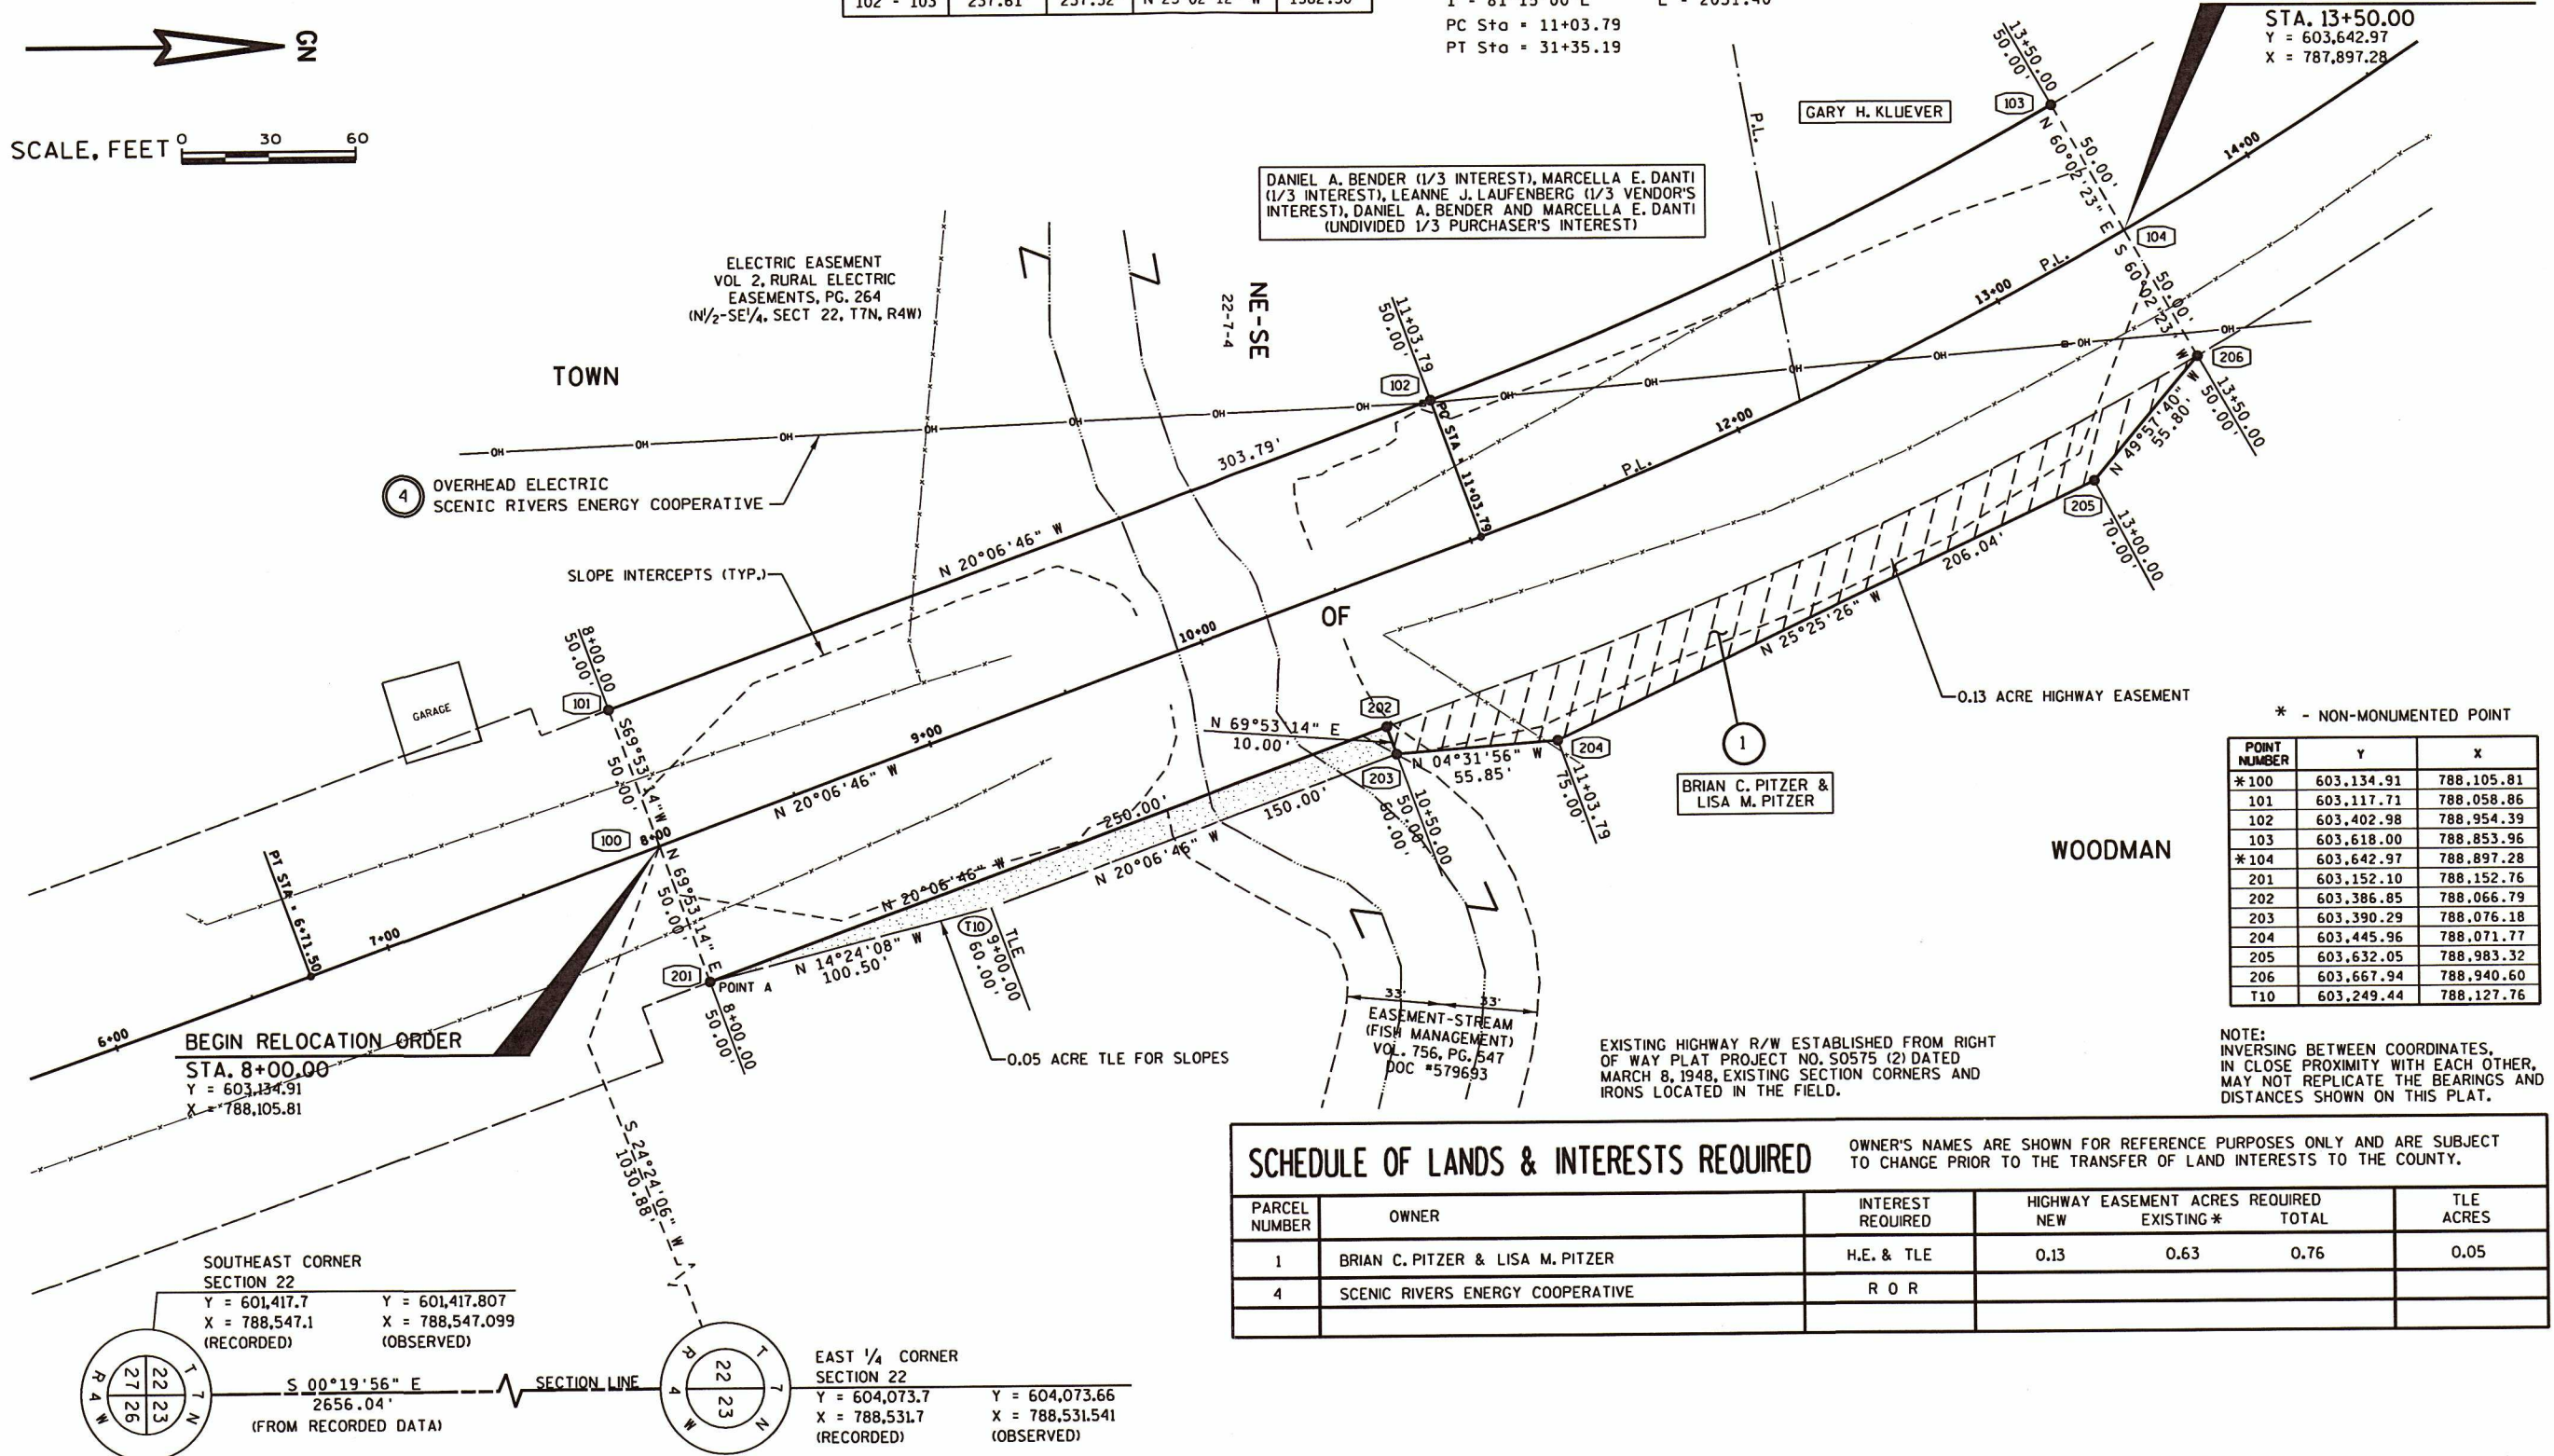

* - NON-MONUMENTED POINT

POINT NUMBER	Y	X
*100	603,134.91	788,105.81
101	603,117.71	788,058.86
102	603,402.98	788,954.39
103	603,618.00	788,853.96
*104	603,642.97	788,897.28
201	603,152.10	788,152.76
202	603,386.85	788,066.79
203	603,390.29	788,076.18
204	603,445.96	788,071.77
205	603,632.05	788,983.32
206	603,667.94	788,940.60
T10	603,249.44	788,127.76

NOTE:
INVERTING BETWEEN COORDINATES,
IN CLOSE PROXIMITY WITH EACH OTHER,
MAY NOT REPLICATE THE BEARINGS AND
DISTANCES SHOWN ON THIS PLAT.

SCHEDULE OF LANDS & INTERESTS REQUIRED

OWNER'S NAMES ARE SHOWN FOR REFERENCE PURPOSES ONLY AND ARE SUBJECT TO CHANGE PRIOR TO THE TRANSFER OF LAND INTERESTS TO THE COUNTY.


PARCEL NUMBER	OWNER	INTEREST REQUIRED	HIGHWAY EASEMENT ACRES REQUIRED NEW EXISTING* TOTAL	TLE ACRES
1	BRIAN C. PITZER & LISA M. PITZER	H.E. & TLE	0.13 0.63 0.76	0.05
4	SCENIC RIVERS ENERGY COOPERATIVE	R O R		

* - EXISTING R/W IS A HIGHWAY CONVENIENCE FROM 1948.

REVISION DATE FEB. 10, 2014

DATE 10/23/2013

SCALE, FEET

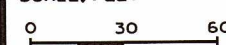

HWY: CTH K

COUNTY: GRANT

STATE R/W PROJECT NUMBER 5801-00-06

CONSTRUCTION PROJECT NUMBER 5801-00-76

PLAT SHEET 4.02

PS&E SHEET

E