



Sta. 0+00
Beginning of Project
9638

$\Delta 39^{\circ}59'$
 $D 10^{\circ}00'$
 $T 208.5'$
 $L 399.8'$
 $R 573.0'$

Cubela Estate

PIB 2+48.2
PIF 2+370


Kovars
Cubela Estate

Kovars
Holman

PI 15+67


Sta. 18+00 End
of project 9638

Cubela Estate

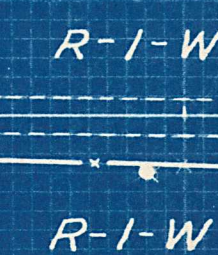

STATE HIGHWAY COMMISSION OF WISCONSIN
PLAN AND PROFILE OF PROPOSED
HOMER - MUSCODA ROAD
GRANT COUNTY

Beginning near the North Quarter corner and extending Easterly to
a point near the Northeast corner of section 6, T-7-N, R-1-W

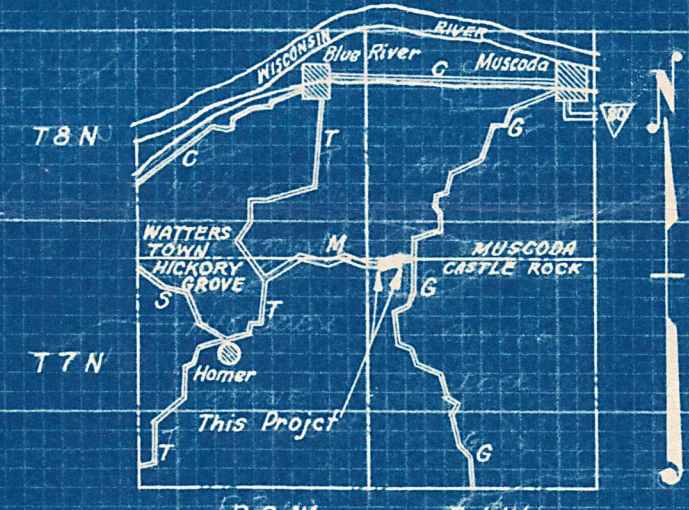

DATED JULY 20, 1945

PLAT OF RIGHT OF WAY REQUIRED
DIVISION JOB NO. 9638
HOMER - MUSCODA ROAD
COUNTY T HIGHWAY "M" GRANT COUNTY
SCALE 0 100 200 FEET

CORRECT: 7-23-45
DATE
DIVISION ENGINEER

RECOMMENDED FOR APPROVAL: DATE:

PARCEL	OWNER	ACRES
1	CUBELA ESTATE	2.69

DESIGN ENGINEER
APPROVED: DATE
CONSTRUCTION ENGINEER
STATE HIGHWAY ENGINEER

Net E Length Sta. 0+00 to 18+00 = 1780.5 Feet or 0.337 Miles.

Sta. 0+00 to 18+00
C-125/7 C.Y. F-9443 C.Y.

TYPICAL SECTION

