



CTH 'N', WEST OF LANCASTER
The State of Wisconsin

HIGHWAY COMMISSION
STATE OFFICE BUILDING
MADISON 2

March 7, 1963

Miss Mildred Krohn
Acting County Clerk, Grant County
Courthouse
Lancaster, Wisconsin

Dear Madam:

SUBJECT: County Trunk Highway
System Changes
County P-1805
Grant County

The State Highway Commission of Wisconsin, at its meeting of February 22, 1963, considered the petition of Grant County for certain changes in the County Trunk Highway System, and the following action was taken:

1. The addition of a road in the Town of South Lancaster. Beginning at the intersection with County Trunk Highway "N" near the east line of Section 17, Township 4 North, Range 3 West, thence northerly to an intersection with State Trunk Highway 35 near the east one-quarter corner of Section 8, all in said township and range. SAID ADDITION WAS APPROVED.


2. The removal of a road in the Town of South Lancaster. Beginning at the intersection of County Trunk Highway "N" near the east line of Section 17, Township 4 North, Range 3 West, thence northeasterly through Sections 17, 18, and 9 to an intersection with State Trunk Highway 35, all in said township and range. SAID REMOVAL WAS APPROVED.

The effective date of these changes is December 31, 1962.

Kindly correct your records and maps to conform to the above action and notify all parties interested.

Very truly yours

STATE HIGHWAY COMMISSION OF WISCONSIN

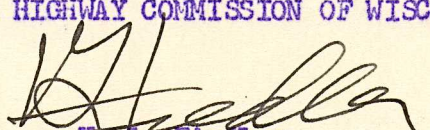
V. L. Fiedler
Secretary

FRH:MEA
CC:RVL,DHK(2),DE#1
Co. Hwy. Commr.
Twn. Clk.

REVISED RELOCATION ORDER

BY COUNTY HIGHWAY COMMITTEE OF GRANT COUNTY, WISCONSIN

THE GRANT COUNTY HIGHWAY COMMITTEE FINDS AND DETERMINES THAT:

The proper establishing, laying out, widening, enlarging, extending, reconstructing, improving, or maintaining a portion of the highway now designated as County Trunk Highway "N" from a point 50 feet East and 7 feet North of the North Quarter corner of Section 31, Township 4 North, Range 3 West,

Thence northeasterly to a point 50 feet west and 20 feet south of the East Quarter corner of Section 8, Township 4 North, Range 3 West.

And on roads or lands in and about and along and leading to same, requires certain relocation or change and the acquisition of lands or interests in lands as shown on the map or copy there for marked,

"PLAT OF RIGHT OF WAY REQUIRED, PROJECT S 0572(1), "Hurricane - S.T.H. 35 Road, C.T.H. "N", Grant County, dated February 7, 1962, the same being sheet No. 4 of the plans for the said project, and

Pursuant to its authority under Section 83.08, Wisconsin Statutes,

THE GRANT COUNTY HIGHWAY COMMITTEE ORDERS THAT:

- (1) The said highway is hereby laid out and established to the lines and width as shown on the said plat.
- (2) The required land and interests in lands as shown on the plat shall be acquired by the County Highway Committee, pursuant to the provisions of Section 83.08, Wisconsin Statutes.
- (3) This order supercedes and amends the previous order issued by the Grant County Highway Committee on February 8, 1962.

The foregoing order was issued by the County Highway Committee and entered in the minutes of its meeting on June 14, 1962.

W. B. Baillie

Earl Curtis

Chas. A. Becker

Val Petty


Grant County Highway Committee

FILED


JUN 18 1962

ALONZO AUPPERLE
COUNTY CLERK
GRANT COUNTY, WIS.

COUNTY AND HIGHWAY	ROUTE AND SECTION	CLASS AND AGREEMENT		FEDERAL DIVISION OFFICE	SHEET NUMBER	TOTAL SHEETS
		STATE	FEDERAL	4	4.1	

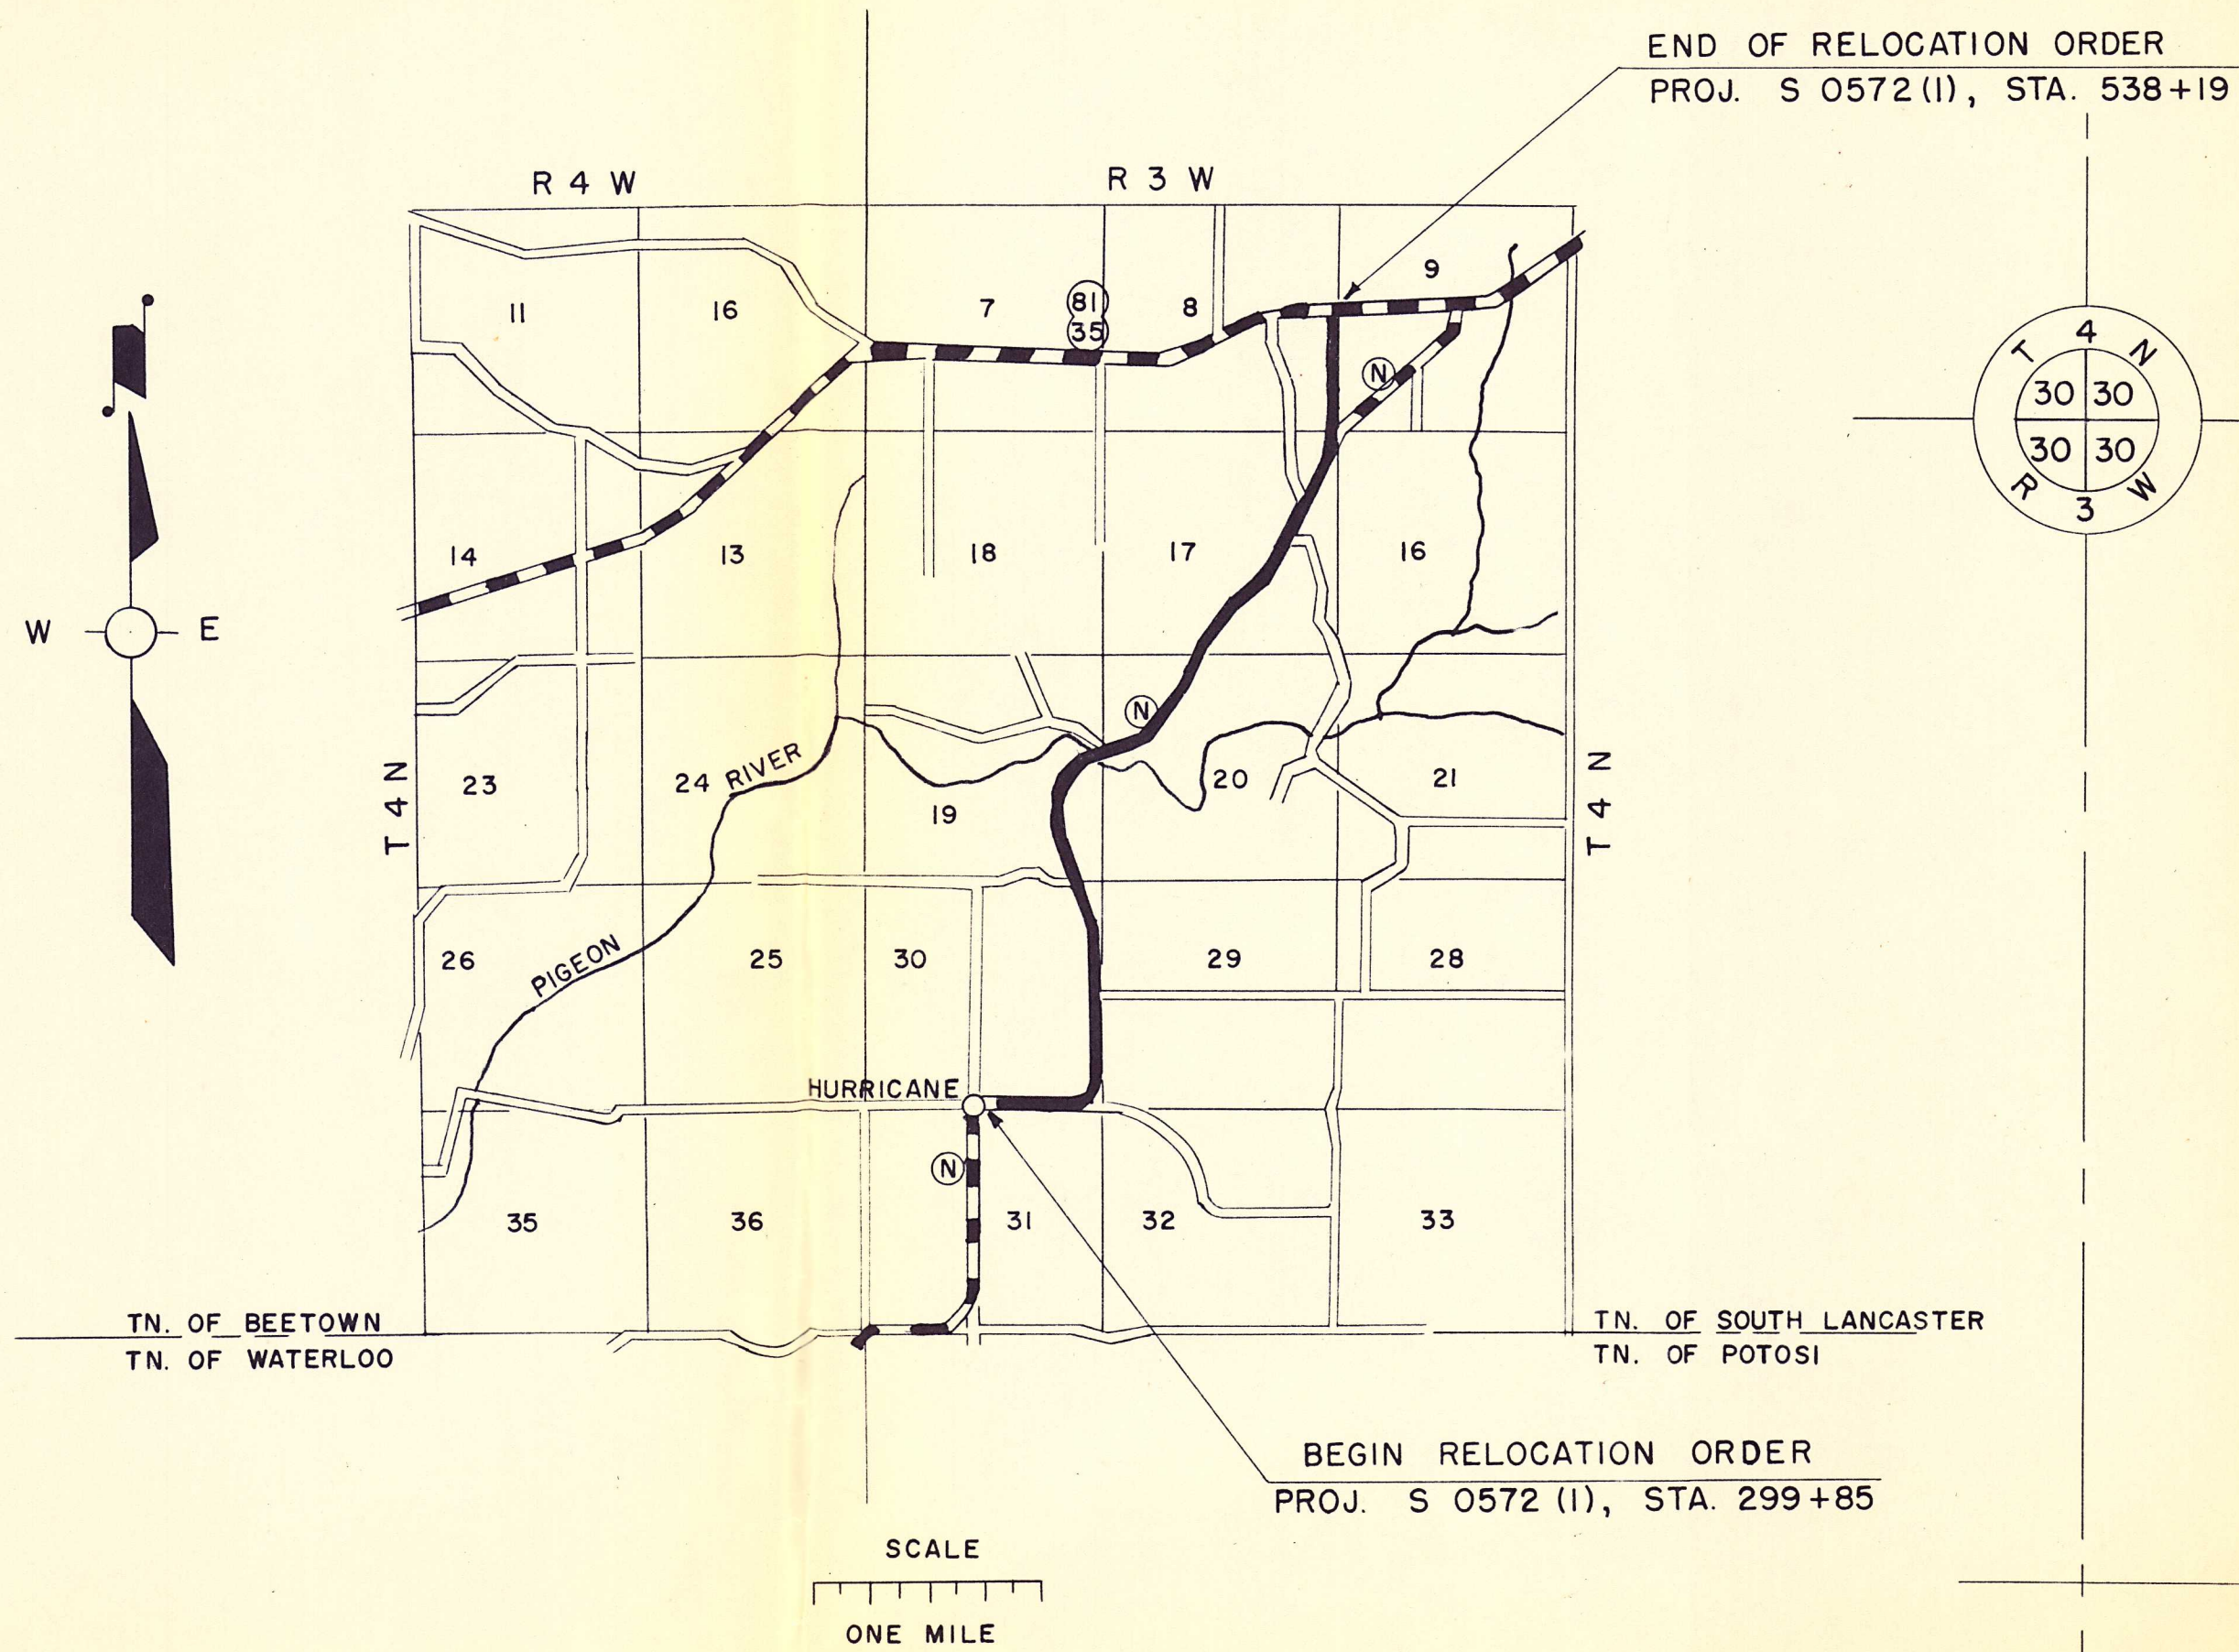


SCHEDULE OF LANDS & INTERESTS REQUIRED					
PARCEL	OWNER	ACRES REQ'D.	RODS BUILD	FENCE MOVE	INTEREST REQUIRED
1	JERALD STANFLEY	3.47	70	159	FEE TITLE
2	M. GLADYS LOWRY	0.46	-	109	" "
3	J. RAYMOND WILLIAMS EST.	0.72	-	101	" "
4	VIRGIL WEISBENNER	2.73	-	405	" "
5	WILLIAM J. COX	1.57	-	205	" "
6	WILLIAM COX & M. CARPENTER	1.92	-	120	" "
7	ED PINK	0.07	-	-	" "
7A	ED PINK	0.08	-	-	L. H. E.
8	CALVIN YOOSE	3.14	-	146	FEE TITLE
8A	CALVIN YOOSE	0.50	-	-	L. H. E.
9	ELIZABETH ADAMS	7.12	34	344	FEE TITLE
10	JAMES PAFFORD	0.53	8	37	" "
11	EMILY G. WERNER	1.17	-	63	" "
12	LEO I. ZENZ	4.38	203	101	" "
13	ED KROHN	4.98	96	70	" "
14	LEO HENKEL	3.02	153	-	" "
9-A	ELIZABETH ADAMS	1.29	-	-	L. H. E.
2-A	M. GLADYS LOWRY	0.14	-	-	L. H. E.

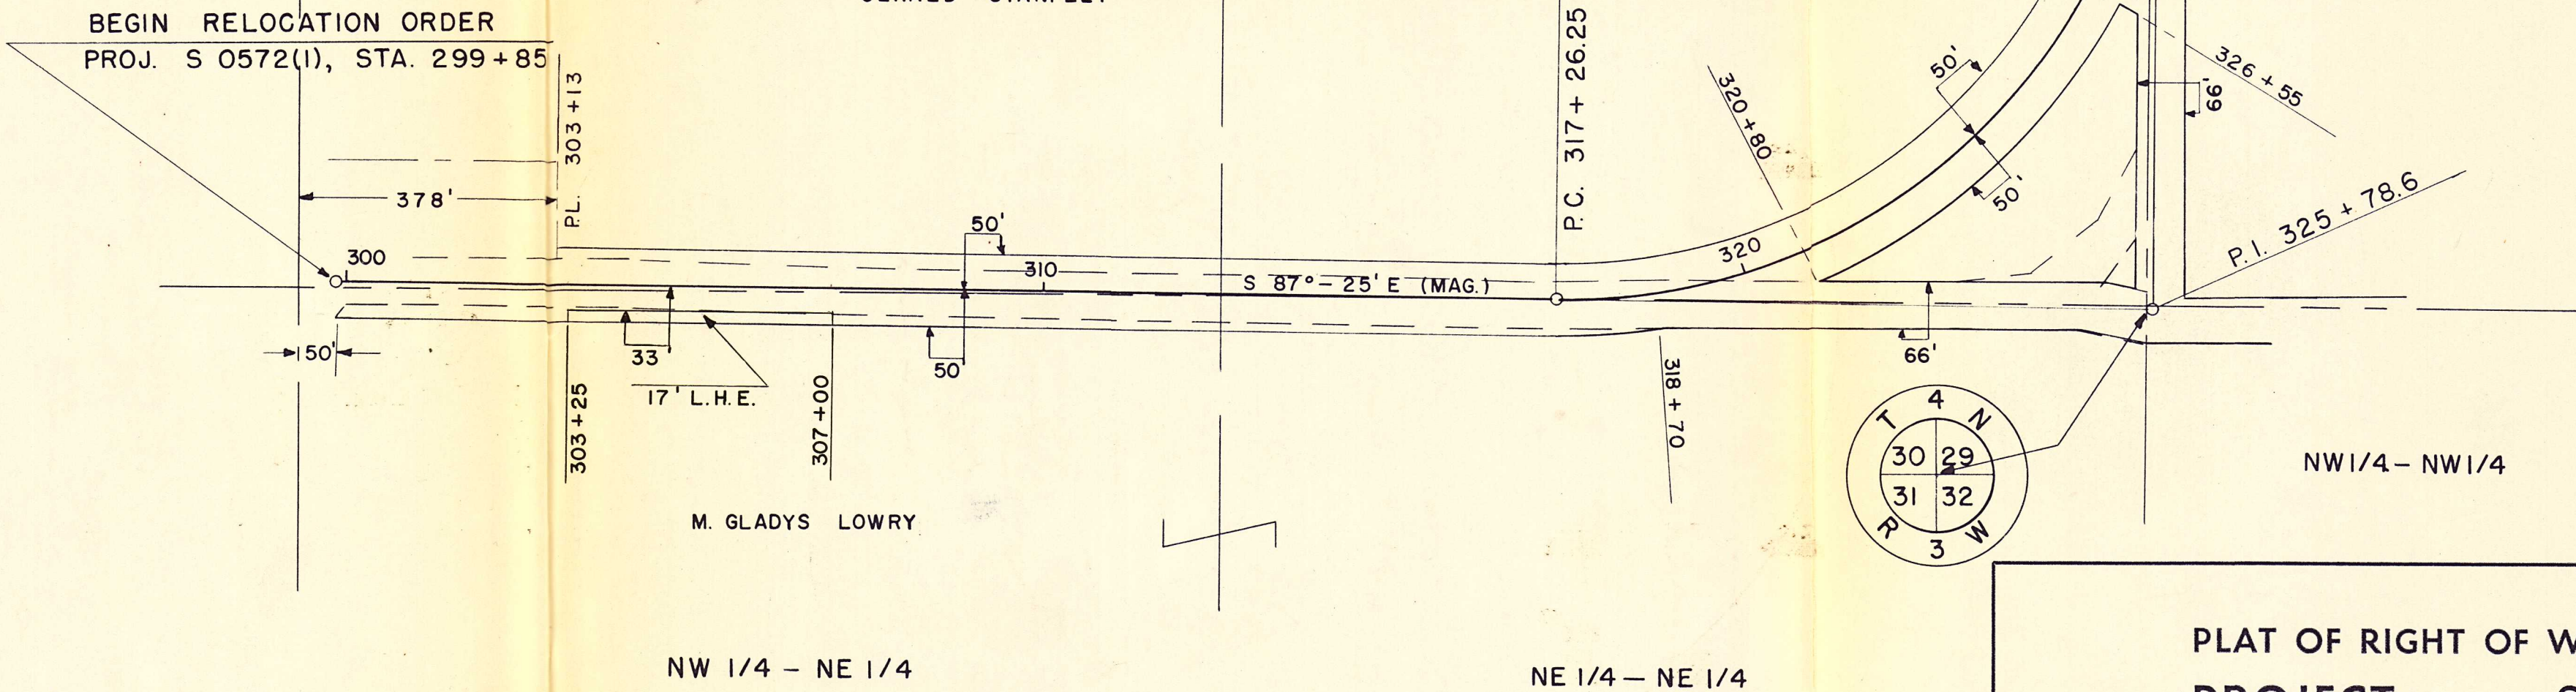

TOWN OF SOUTH LANCASTER

COUNTY AND HIGHWAY	ROUTE AND SECTION	CLASS AND AGREEMENT		FEDERAL DIVISION OFFICE	SHEET NUMBER	TOTAL SHEETS
		STATE	FEDERAL			
				4	4.2	

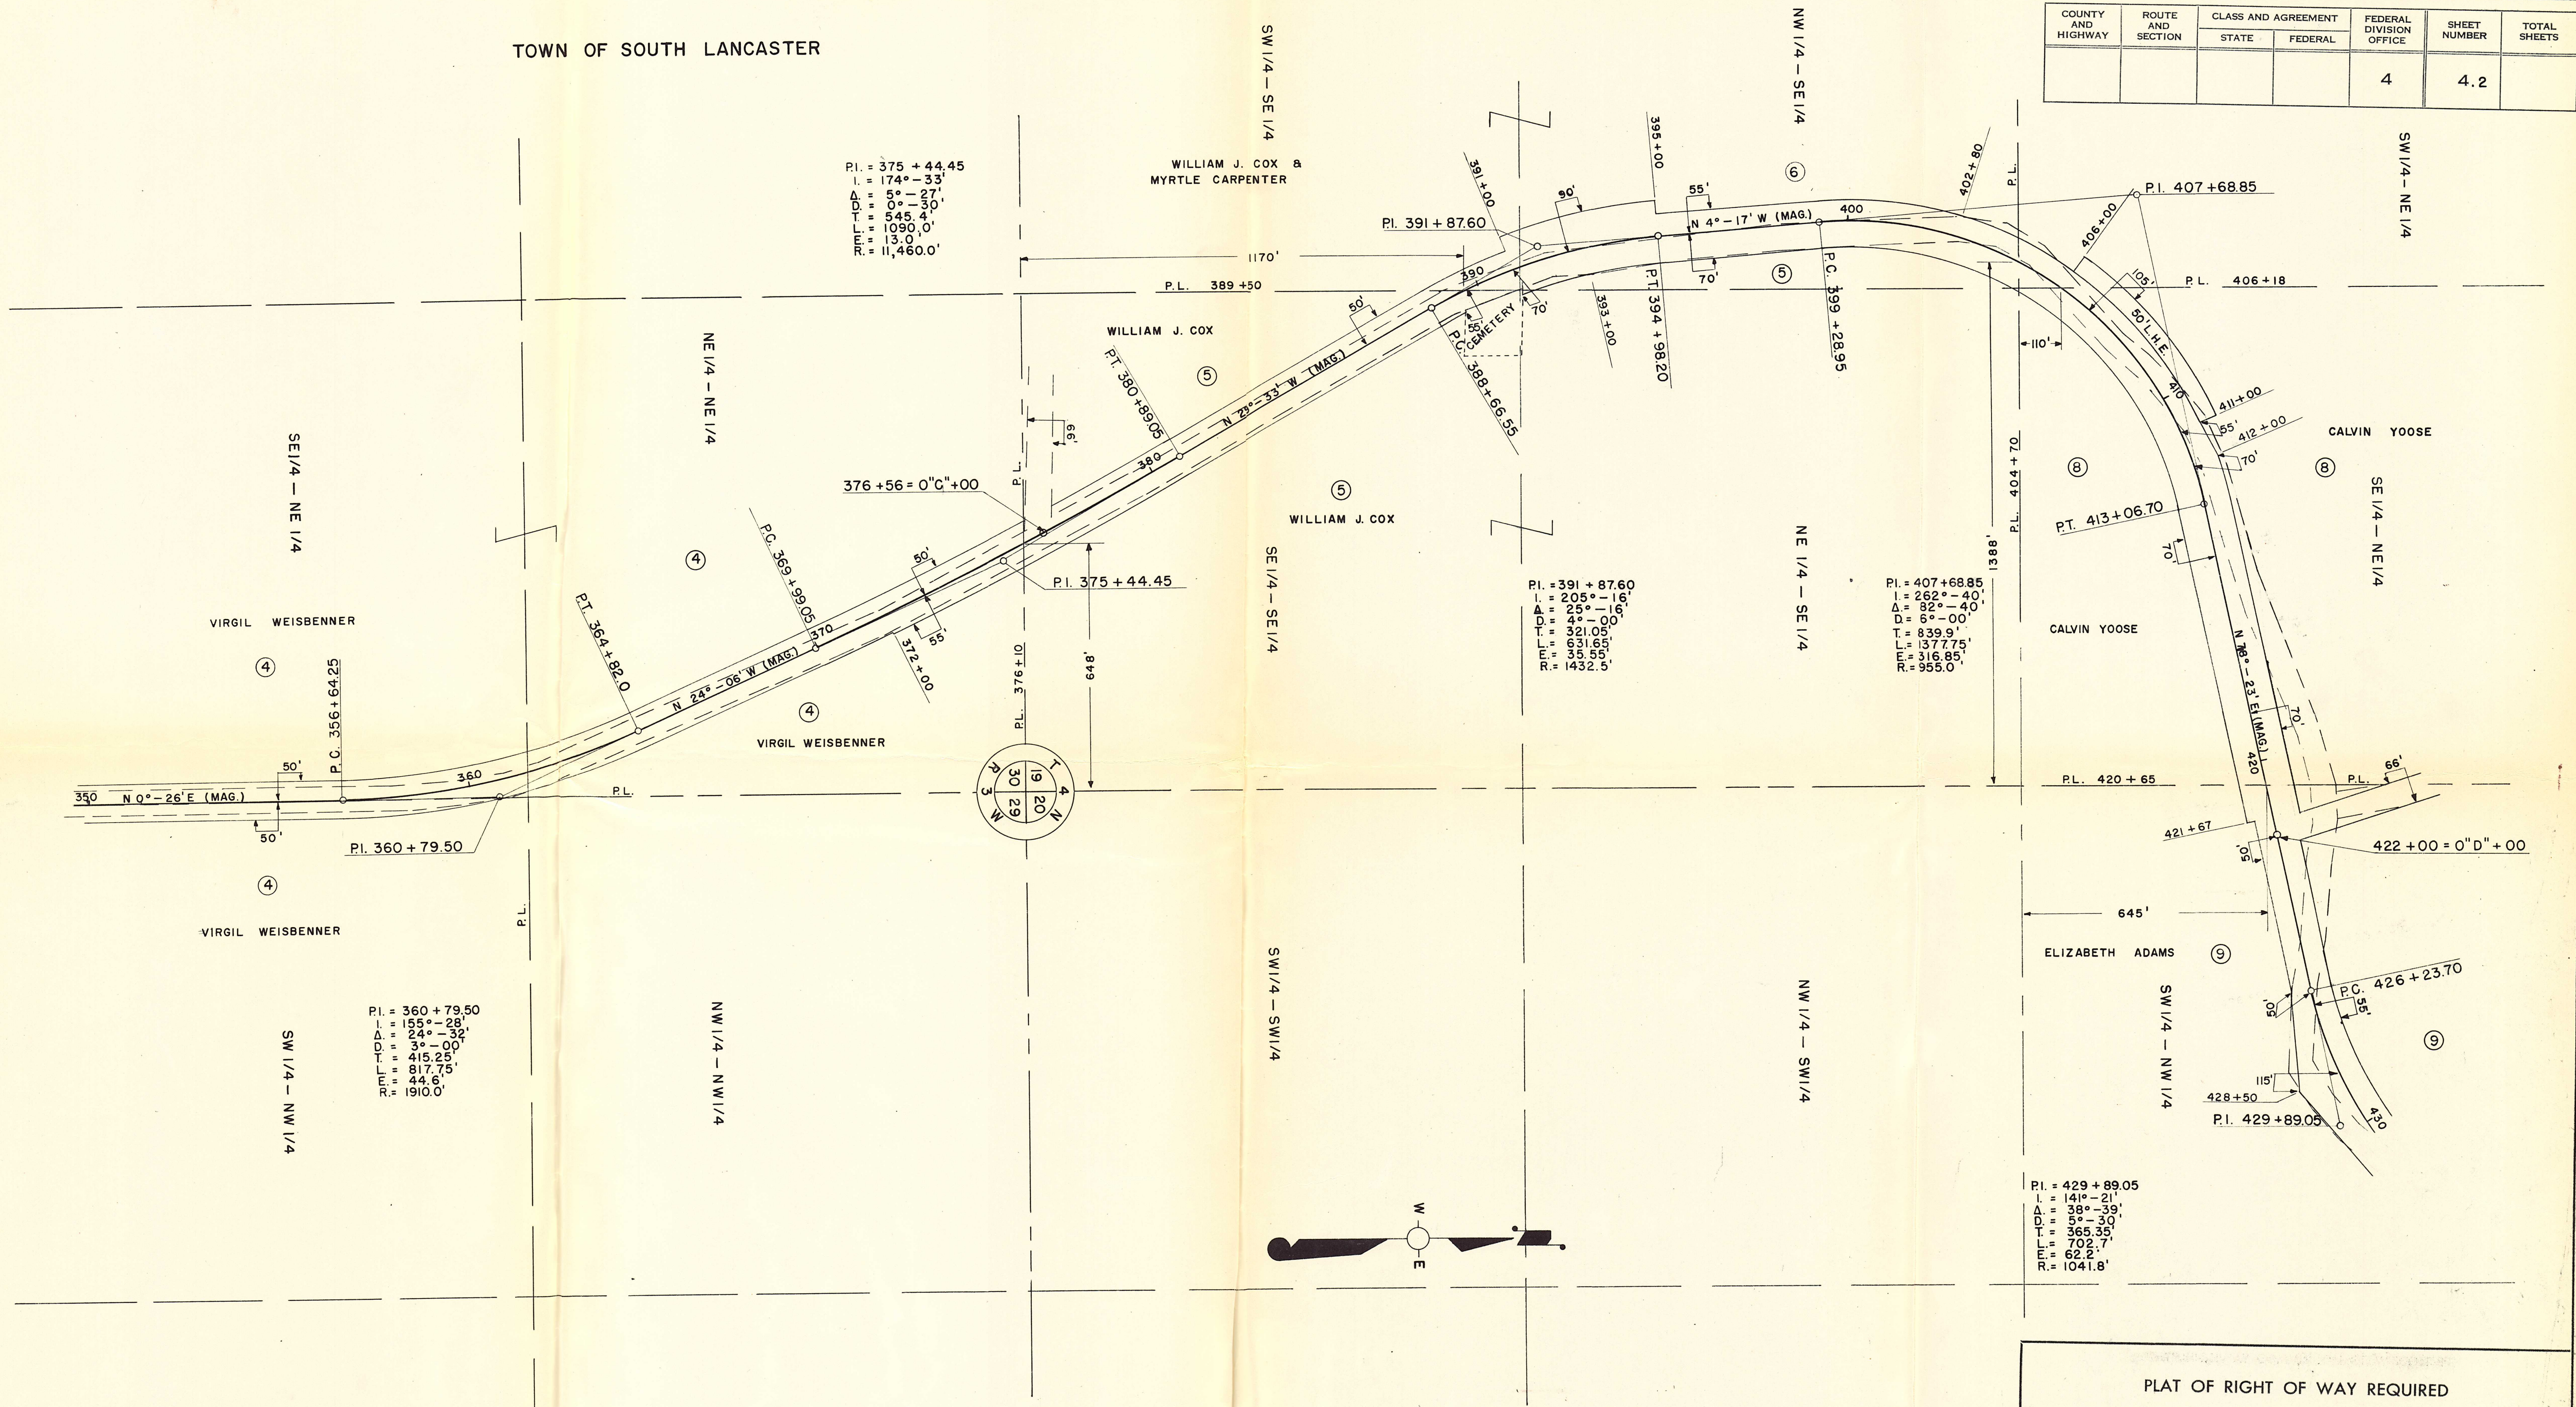

PLAT OF RIGHT OF WAY REQUIRED
PROJECT S 0572 (I)
HURRICANE — S.T.H. 35 ROAD
C.T.H. "N" GRANT COUNTY

SCALE
0 100 200 400
LENGTH 4.514 MILES
REVISED JUNE 13, 1962
DATED FEBRUARY 7, 1962

COUNTY AND HIGHWAY	ROUTE AND SECTION	CLASS AND AGREEMENT		FEDERAL DIVISION OFFICE	SHEET NUMBER	TOTAL SHEETS
		STATE	FEDERAL			
				4	4, 3	

