

PLOT SCALE:

PLOT NAME: 939634RWTS

REV. DATE: 05-11-99

ORIGINATOR: DHW/BJH

CONVENTIONAL SYMBOLS AND ABBREVIATIONS

COUNTY LINE	---
TOWNSHIP AND RANGE LINES	---+---
SECTION LINE	----
QUARTER LINE	----
SIXTEENTH LINE	----
NEW REFERENCE LINE	----
NEW R/W LINE	----
EXISTING R/W LINE	----
PROPERTY LINE	----
CORPORATE LIMITS	----
LOT, TIE AND OTHER MINOR LINES	----
SLOPE INTERCEPTS	----
UNDERGROUND FACILITY (GAS, TELEPHONE, ELECTRIC, ETC.)	----
SECTION CORNER	+

GAS MARKER OR TELEPHONE PEDESTAL	□ T.P. (TYPE)
RAILROADS	+++++
IRON PIN	○
R/W MONUMENT	●
VALVE	○ G.V. (TYPE)
BUILDING	TYPE
TREE	(CONIFEROUS) (DECIDUOUS)
TREE TO BE REMOVED	✕
TEMPORARY LIMITED EASEMENT	○○○○○○○
PERMANENT LIMITED EASEMENT	□

ACCESS POINT	A.P.	GARAGE	G	RIGHT-OF-WAY SECTION	R/W
ACRES	AC.	GAS VALVE	G.V.	SECTION	SEC.
AHEAD	AH.	HOUSE	H	SHED	S
ALUMINUM	ALUM.	IRON PIPE OR PIN	I.P.	STATE TRUNK HIGHWAY	S.T.H.
AND OTHERS	ET AL	LENGTH	L	STATION	STA.
ANTENNA	ANT	LONG CHORD	L.C.	TANGENT	TAN.
BACK	BK.	LONG CHORD BEARING	L.C.B.	TANK	T
BARN	B	MANHOLE	MH	TELEPHONE PEDESTAL	T.P.
BLOCK	BLK	METER	m	TEMPORARY LIMITED EASEMENT	T.L.E.
BUILDING	BLDG	MONUMENT	MON.	TYPICAL	TYP.
CENTERLINE	CL	PAGE	P.	VOLUME	VOL.
CERTIFIED SURVEY MAP	C.S.M.	POINT OF BEGINNING	P.O.B.		
COUNTY TRUNK HIGHWAY	C.T.H.	PROPERTY LINE	P.L.		
FEET	FT	RADIUS	R		
FOUNDATION	FDN	REFERENCE LINE	RL		

RIGHT-OF-WAY SECTION	R/W
SECTION	SEC.
SHED	S
STATE TRUNK HIGHWAY	S.T.H.
STATION	STA.
TANGENT	TAN.
TANK	T
TELEPHONE PEDESTAL	T.P.
TEMPORARY LIMITED EASEMENT	T.L.E.
TYPICAL	TYP.
VOLUME	VOL.

R/W PROJECT NUMBER	5957-00-01	SHEET NUMBER	4.1	TOTAL SHEETS	5
FEDERAL PROJECT NUMBER					
PLAT OF RIGHT OF WAY REQUIRED FOR					
STH 81 - CTH N ROAD					
(GRANT RIVER BRIDGE & APPROACHES)					
CTH U			GRANT COUNTY		


HAZARDOUS UTILITY SITE

	COMPENSABLE	NON-COMPENSABLE
POWER POLE	□	□
TELEPHONE POLE	□	□
SIGNS	□	□

NO ACCESS (BY ACQUISITION) ██████████

BEGIN RELOCATION ORDER

103.332 m (339.02') N. OF AND 471.428 m (1546.68') W. OF
E. 1/4 COR. OF SEC. 5, T.-3-N., R.-4-W.

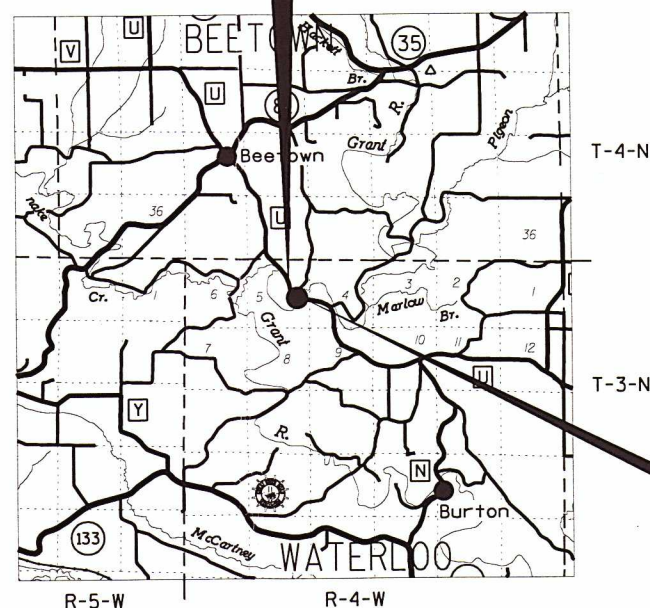

END RELOCATION ORDER

81.320 m (266.80') S. OF AND 80.342 m (263.59') W. OF
E. 1/4 COR. OF SEC. 5, T.-3-N., R.-4-W.

NOTES

DIMENSIONING FOR THE NEW R/W IS MEASURED ALONG AND PERPENDICULAR TO THE NEW REFERENCE LINES.

GOVERNMENTAL LAND LINE AND REFERENCE LINE ARE NOT COINCIDENTAL.

EXISTING HIGHWAY RIGHT-OF-WAY SHOWN HEREIN IS BASED ON THE FOLLOWING POINTS OF REFERENCE AS SPECIFIED ON EACH PLAT DETAIL SHEET: PREVIOUS PROJECT REFERENCE LINE OR CENTERLINE OF EXISTING PAVEMENT.

COORDINATES AND BEARINGS ON THIS PLAT ARE ORIENTED TO THE WISCONSIN COUNTY COORDINATE SYSTEM, GRANT COUNTY.

RIGHT OF WAY MONUMENTS ARE TYPE 2 AND ARE PLACED PRIOR TO OR AT THE TIME OF LAND TITLE TRANSFER.

RIGHT OF WAY BOUNDARIES ARE DEFINED WITH COURSES OF THE PERIMETER OF THE HIGHWAY LANDS REFERENCED TO THE U.S. PUBLIC LAND SURVEY OR OTHER SURVEYS OF PUBLIC RECORD.

TOTAL NET LENGTH OF CENTERLINE = 0.460 Km



ACCEPTED FOR

COUNTY _____ of GRANT

6-10-99 *Stanley W. Oling*
(Date) (Commissioner)

ORIGINAL PLAT PREPARED BY

MSA

PROFESSIONAL SERVICES
TRANSPORTATION • MUNICIPAL • REMEDIATION
DEVELOPMENT • ENVIRONMENTAL

1230 South Boulevard Baraboo, WI 53913
608-356-2771 1-800-362-4505 Fax: 608-356-2770



REVISION DATE

DATE: 5/11/99 *Rodney J. Key*
(Registered Land Surveyor)

M

SCHEDULE OF LANDS & INTERESTS REQUIRED

AREAS SHOWN IN THE TOTAL ACRES COLUMN MAY BE APPROXIMATE AND ARE DERIVED FROM TAX ROLLS OR OTHER AVAILABLE SOURCES AND MAY NOT INCLUDE LANDS OF THE OWNER WHICH ARE NOT CONTIGUOUS TO THE AREA TO BE ACQUIRED.

PARCEL NUMBER	SHEET NUMBER	OWNER	INTEREST REQUIRED	TOTAL ACRES	R/W ACRES REQUIRED			TOTAL ACRES REMAINING	T.L.E. ACRES	TOTAL HECTARES	R/W HECTARES REQUIRED			TOTAL HECTARES REMAINING	T.L.E. HECTARES
					NEW	EXISTING	TOTAL				NEW	EXISTING	TOTAL		
1	4.4, 4.5	RAYMOND L. RAISBECK AND JULIA RAISBECK, HIS WIFE, (VENDORS) KENNETH A. RAISBECK AND JUDITH M. RAISBECK, HUSBAND AND WIFE, AS SURVIVORSHIP MARITAL PROPERTY, (VENDEES) (ALSO LIFE ESTATE UNTO THE GRANTORS, AND THE SURVIVOR)	FEE & T.L.E.	232.00	1.20	2.53	3.73	228.27	0.58	93.888	0.485	1.023	1.508	92.380	0.235
2	4.4, 4.5	ROBERT C. REUTER AND WENDY S. REUTER, HUSBAND AND WIFE AS SURVIVORSHIP MARITAL PROPERTY	FEE & T.L.E.	88.00	0.53	1.57	2.10	85.90	0.09	35.613	0.213	0.638	0.851	34.762	0.036
3	4.4, 4.5	FARMERS TELEPHONE COMPANY	RELEASE OF RIGHTS	---	---	---	---	---	---	---	---	---	---	---	---
4	4.4	GRANT-LAFAYETTE ELECTRIC COOPERATIVE	RELEASE OF RIGHTS	---	---	---	---	---	---	---	---	---	---	---	---

REVISION DATE	DATE		HWY: CTH U	FEDERAL PROJECT NO:		
			COUNTY: GRANT	STATE R/W PROJECT NO: 5957-00-01	SHEET NO: 4.2	

ORIGINATOR: BJH
LEVELS ON - 1, 2, 3, 4, 5, 6, 7, 8, 9, 10, 11, 12, 13, 14, 15, 16, 17, 18, 19, 20, 21, 22, 23, 24, 25, 26, 27, 28, 29, 30, 31, 32, 33, 34, 35, 36, 37, 38, 39, 40, 41, 42, 43, 44, 45, 46, 47, 48, 49, 50, 51, 52, 53, 54, 55, 56, 57, 58, 59, 60, 61, 62, 63
REV. DATE: 03-19-99
PLOT NAME: 939634/RWSCHED
PLOT SCALE:



TOWN

OF

WATERLOO

BEGIN RELOCATION ORDER
STA. 1+780.000

END RELOCATION ORDER
STA. 2+240.000

5

1

GRANT
RIVER

2

BLACK JACK ROAD

CTH U

PLOT SCALE:

PLOT NAME: RWLAYOUT

REV. DATE: 03-03-99

ORIGINATOR: BJH

LEVELS ON: 1, 2, 3, 4, 5, 6, 7, 8, 9, 10, 11, 12, 13, 14, 15, 16, 17, 18, 19, 20, 21, 22, 23, 24, 25, 26, 27, 28, 29, 30, 31, 32, 33, 34, 35, 36, 37, 38, 39, 40, 41, 42, 43, 44, 45, 46, 47, 48, 49, 50, 51, 52, 53, 54, 55, 56, 57, 58, 59, 60, 61, 62, 63

REVISION DATE

DATE

NOT TO SCALE

HWY: CTH U

COUNTY: GRANT

FEDERAL PROJECT NO:

STATE R/W PROJECT NO: 5957-00-01

SHEET NO: 4.3

M

PLOT SCALE:

PLOT NAME: 96.341RW1

REV. DATE: 03-19-93

31-32, 33, 34, 35, 36, 37, 38, 39, 40, 41, 42, 43, 44, 45, 46, 47, 48, 49, 50, 51, 52, 53, 54, 55, 56, 57, 58, 59, 60,



25, 26, 27, 28, 29, 30, 31, 32, 33, 34, 35, 36, 37, 38, 39, 40, 41, 42, 43, 44, 45, 46, 47, 48, 49, 50, 51, 52, 53, 54, 55, 56, 57, 58, 59, 60,

ORIGINATOR: BJH
LEVELS ON - 1, 2, 3, 4, 5

R/W MONUMENT POINT NUMBER AND COORDINATE TABLE		
POINT	X	Y
250	236 936.677 m	150 192.731 m
251	236 970.880 m	150 170.273 m
252	236 993.177 m	150 143.513 m
253	237 036.964 m	150 090.307 m
254	237 074.066 m	150 125.947 m
255	237 088.002 m	150 111.439 m
256	237 072.551 m	150 068.971 m

EXISTING HIGHWAY R/W ESTABLISHED FROM PREVIOUS PROJECT S 0573 (1) REFERENCE LINE.

1"x30" IRON ROD WITH ALUMINUM CAP MONUMENT
Y 150 081.413
X 237 391.027

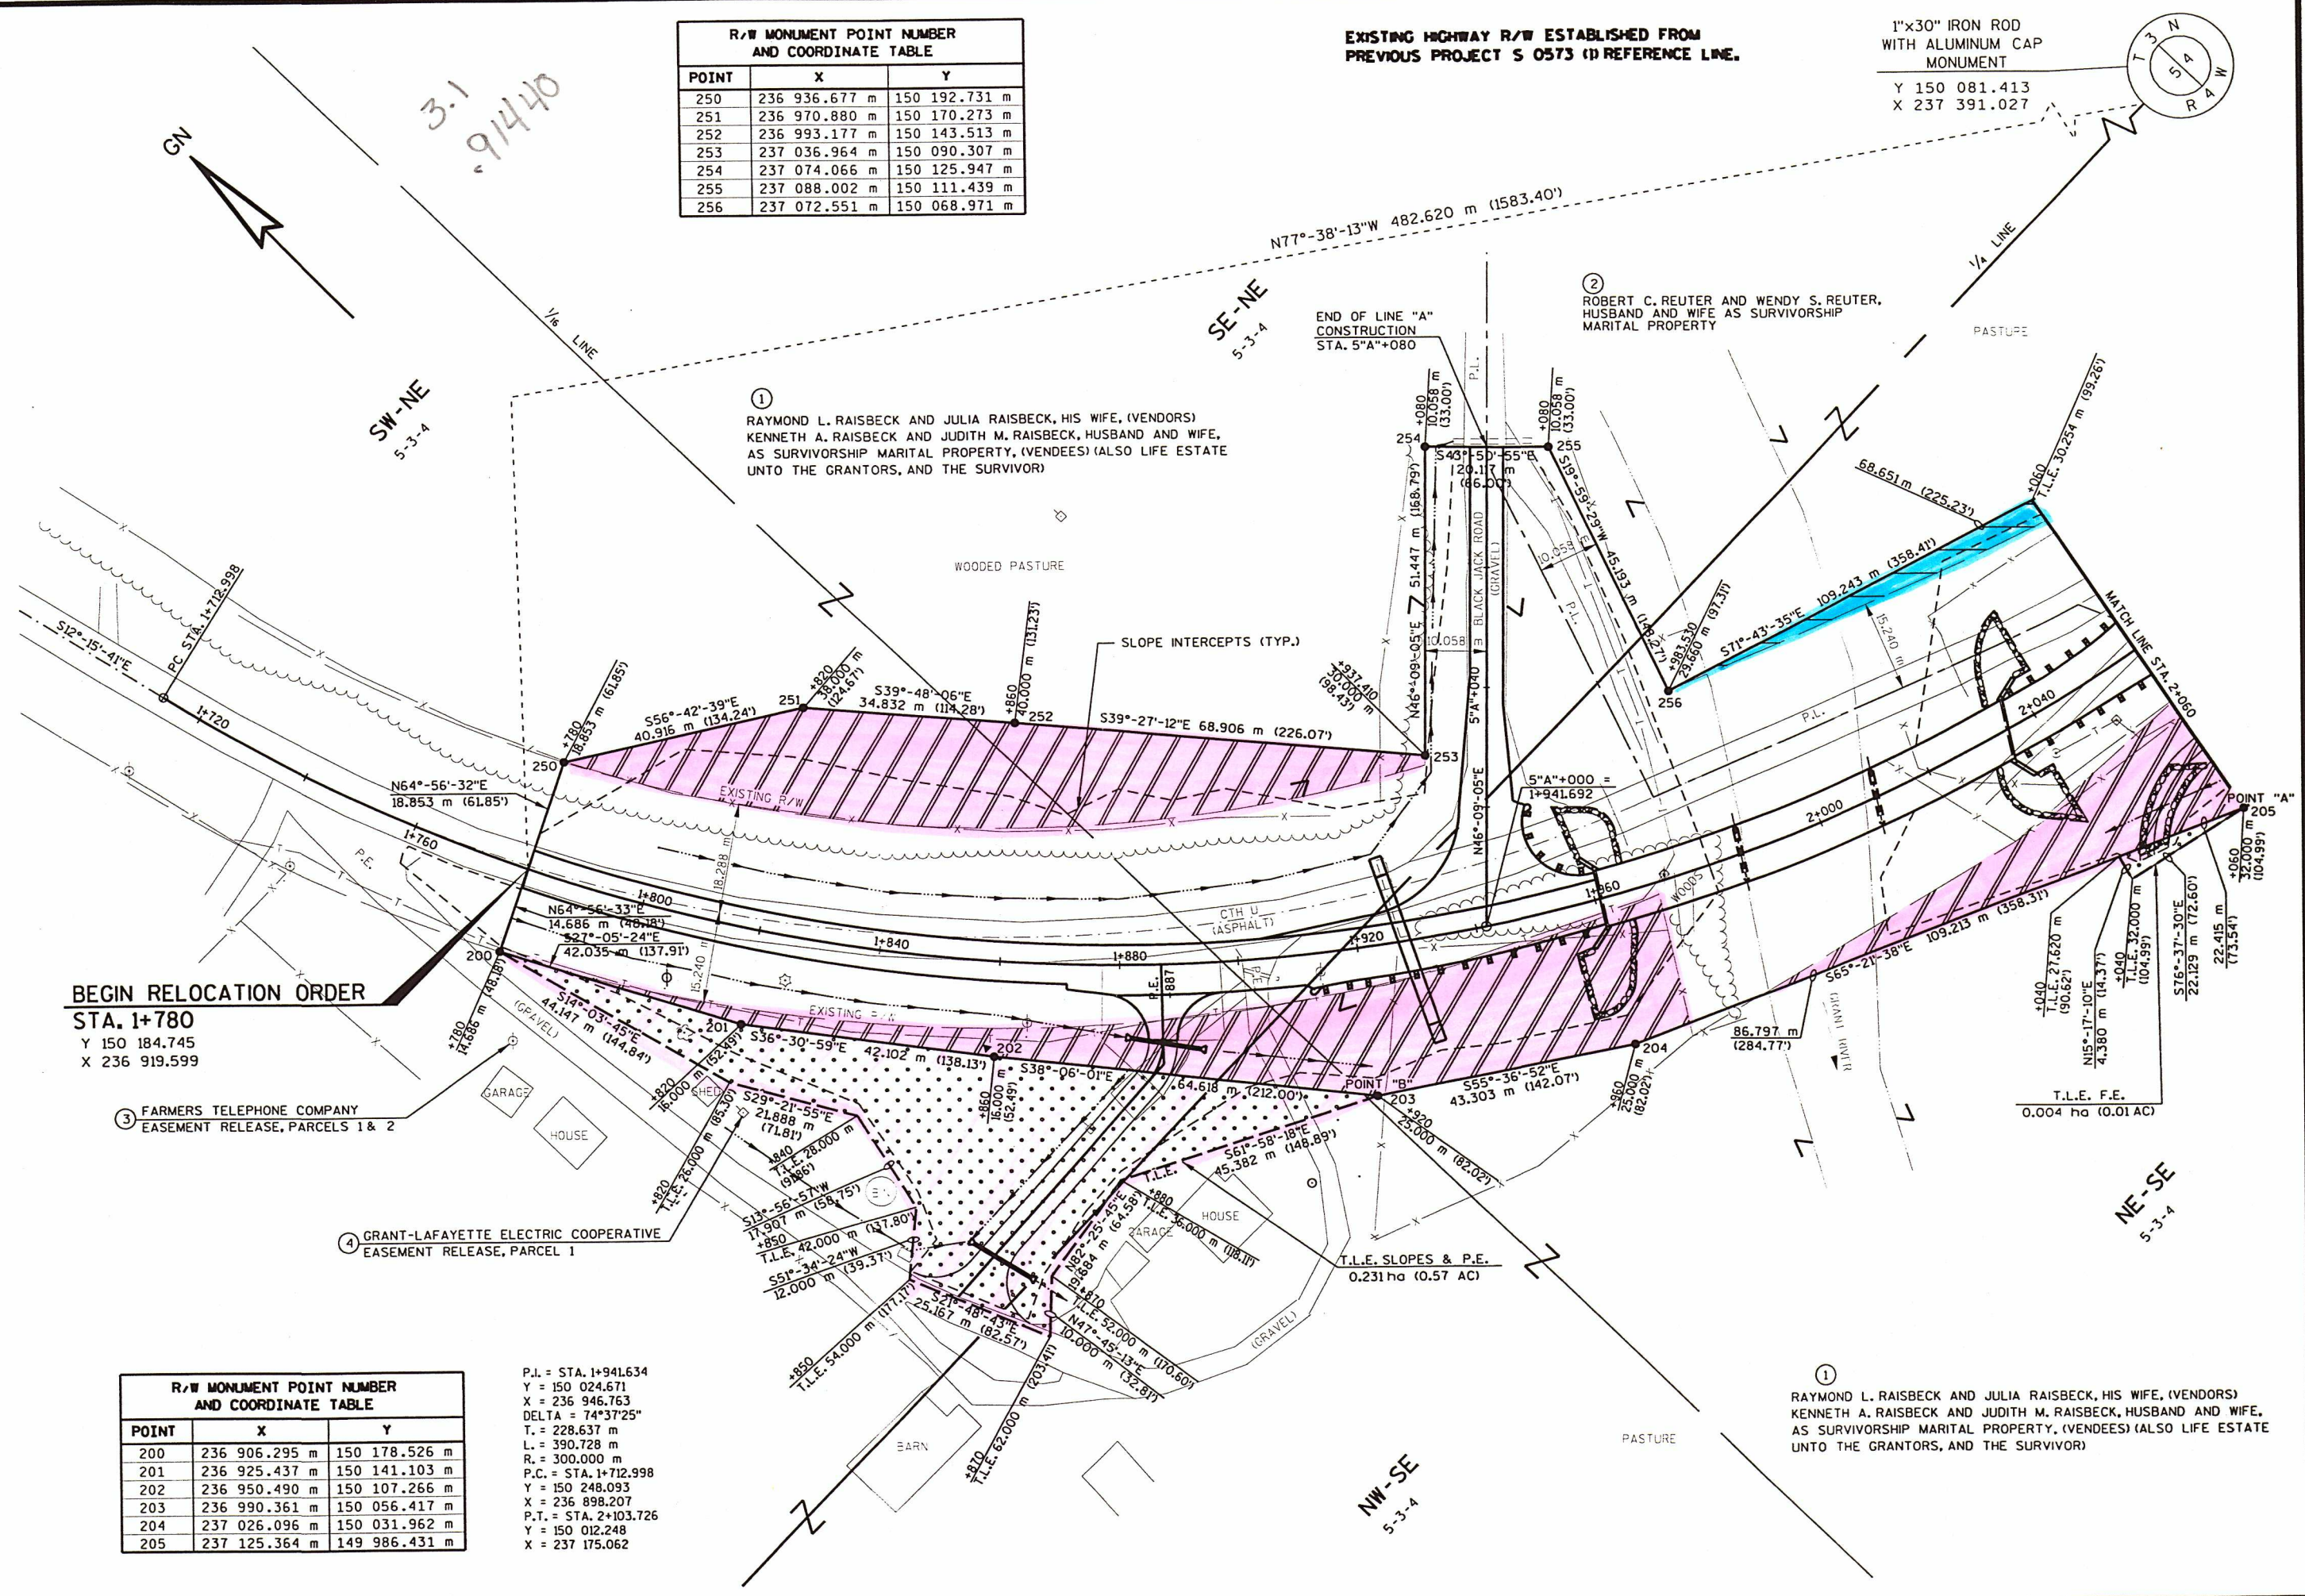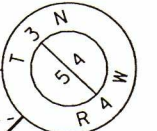

BEGIN RELOCATION ORDER

STA. 1+780
Y 150 184.745
X 236 919.599

3 FARMERS TELEPHONE COMPANY
EASEMENT RELEASE, PARCELS 1 & 2

4 GRANT-LAFAYETTE ELECTRIC COOPERATIVE
EASEMENT RELEASE, PARCEL 1

R/W MONUMENT POINT NUMBER AND COORDINATE TABLE		
POINT	X	Y
200	236 906.295 m	150 178.526 m
201	236 925.437 m	150 141.103 m
202	236 950.490 m	150 107.266 m
203	236 990.361 m	150 056.417 m
204	237 026.096 m	150 031.962 m
205	237 125.364 m	149 986.431 m

P.L. = STA. 1+941.634
Y = 150 024.671
X = 236 946.763
DELTA = 74°37'25"
T. = 228.637 m
L. = 390.728 m
R. = 300.000 m
P.C. = STA. 1+712.998
Y = 150 248.093
X = 236 898.207
P.T. = STA. 2+103.726
Y = 150 012.248
X = 237 175.062


1 RAYMOND L. RAISBECK AND JULIA RAISBECK, HIS WIFE, (VENDORS)
KENNETH A. RAISBECK AND JUDITH M. RAISBECK, HUSBAND AND WIFE,
AS SURVIVORSHIP MARITAL PROPERTY, (VENDEES) (ALSO LIFE ESTATE
UNTO THE GRANTORS, AND THE SURVIVOR)

REVISION DATE

DATE

GRID FACTOR

SCALE, METERS

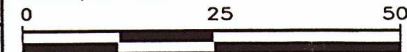

HWY: CTH U

COUNTY: GRANT

FEDERAL PROJECT NO:

STATE R/W PROJECT NO: 5957-00-01

SHEET NO: 4.4

M

R/W MONUMENT POINT NUMBER AND COORDINATE TABLE		
POINT	X	Y
257	237 176.284 m	150 034.715 m
258	237 253.782 m	150 023.568 m
259	237 270.495 m	150 015.960 m
260	237 312.099 m	150 010.051 m

EXISTING HIGHWAY R/W ESTABLISHED FROM
PREVIOUS PROJECT S 0573 (D) REFERENCE LINE.


GN

TOWN


OF

SE-NE
5-3-4

WATERLOO

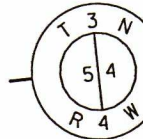

1"x30" IRON ROD
WITH ALUMINUM CAP
MONUMENT
Y 150 081.413
X 237 391.027

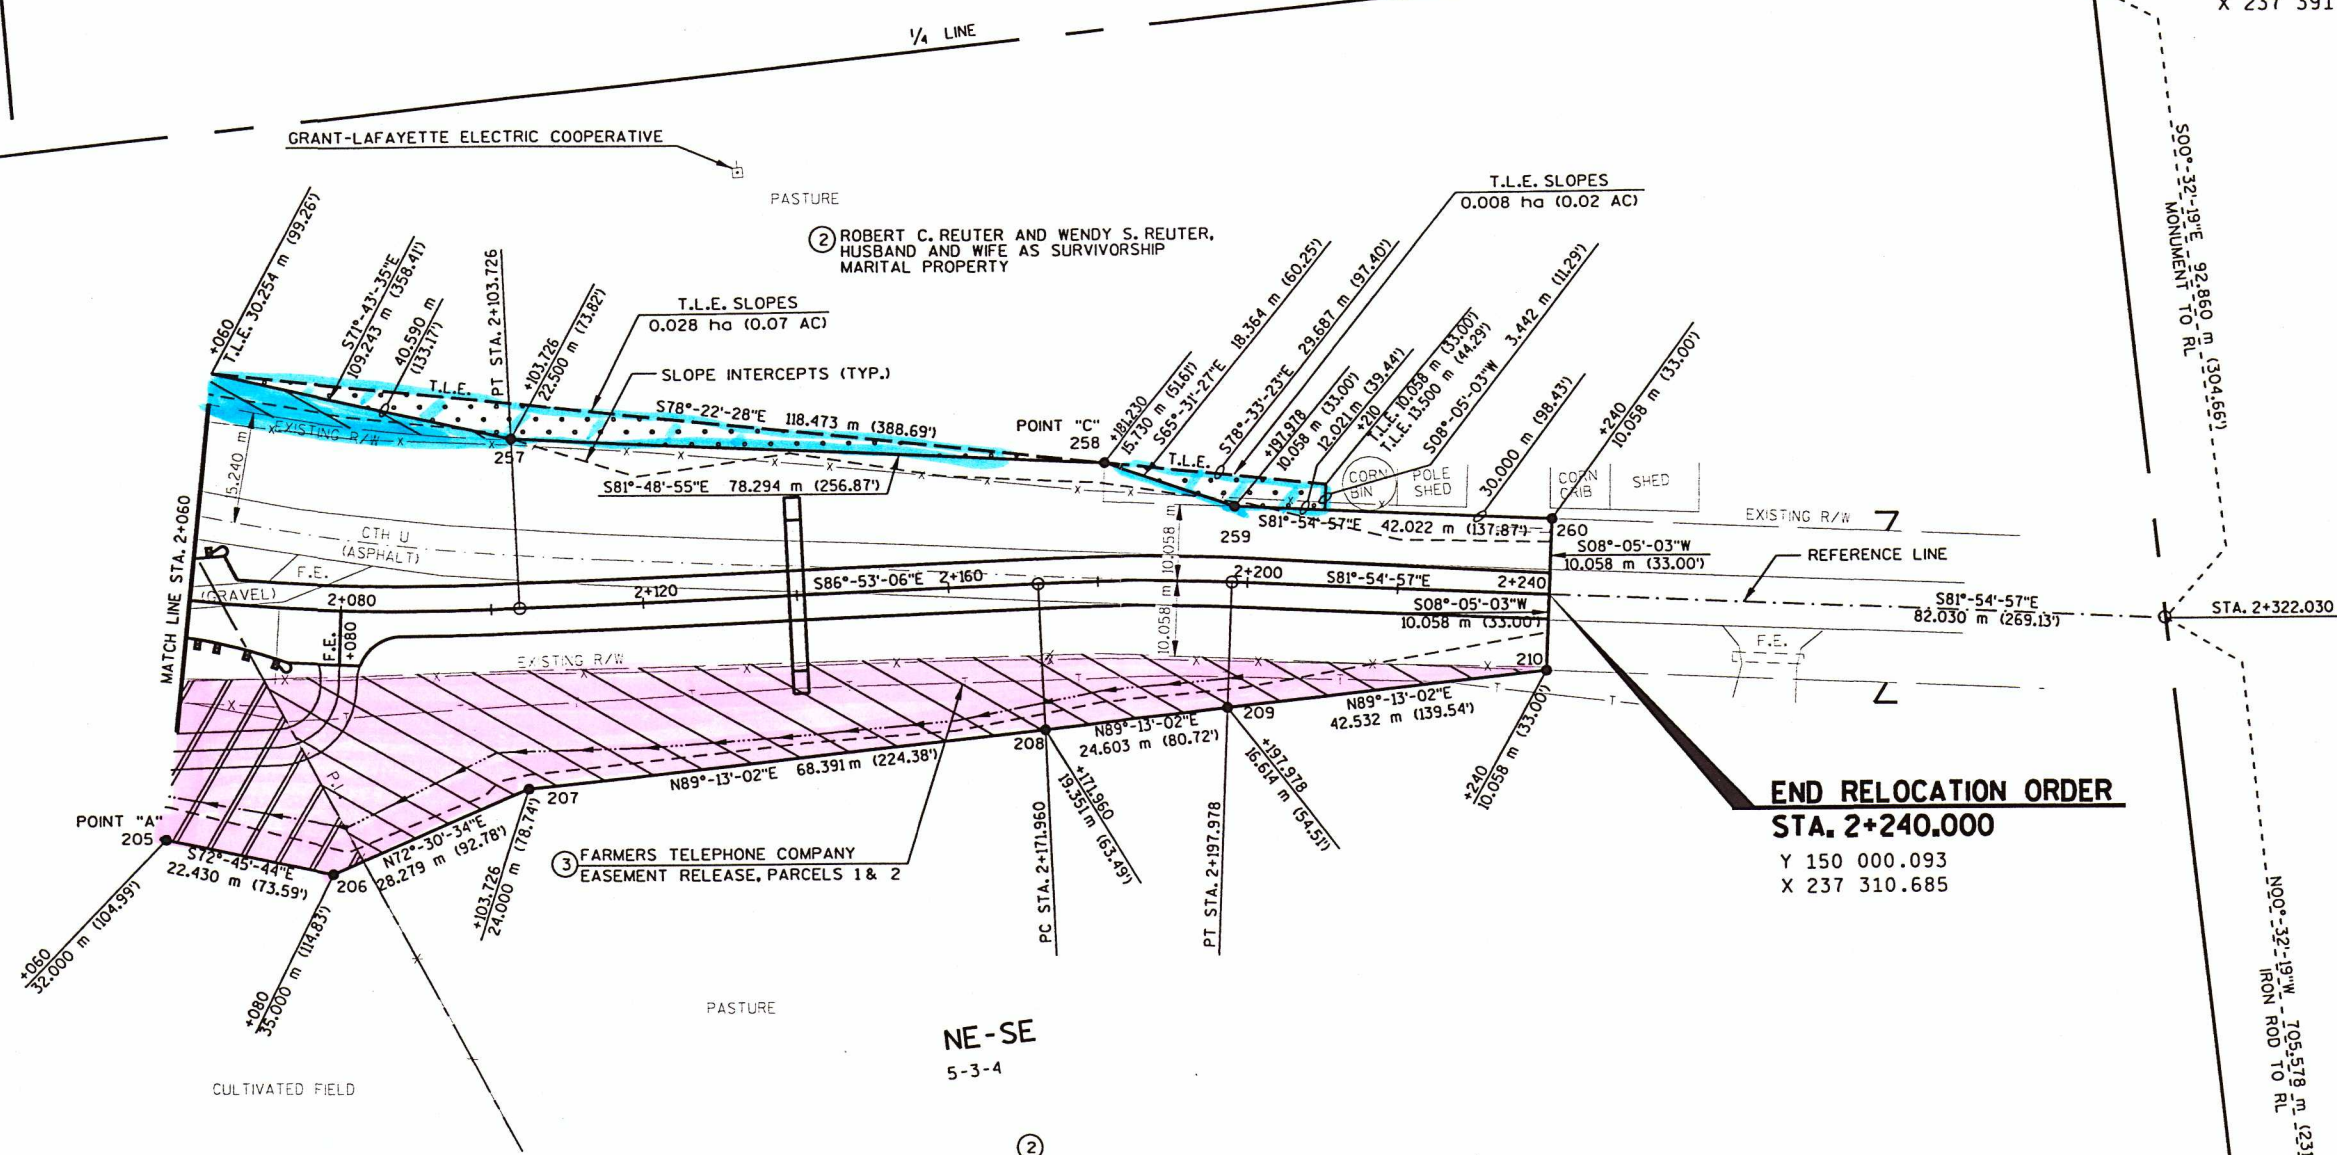


①
RAYMOND L. RAISBECK AND JULIA RAISBECK, HIS WIFE, (VENDORS)
KENNETH A. RAISBECK AND JUDITH M. RAISBECK, HUSBAND AND WIFE,
AS SURVIVORSHIP MARITAL PROPERTY, (VENDEES) (ALSO LIFE ESTATE
UNTO THE GRANTORS, AND THE SURVIVOR)

R/W MONUMENT POINT NUMBER AND COORDINATE TABLE		
POINT	X	Y
205	237 125.364 m	149 986.431 m
206	237 146.787 m	149 979.784 m
207	237 173.758 m	149 988.283 m
208	237 242.143 m	149 989.218 m
209	237 266.744 m	149 989.554 m
210	237 309.271 m	149 990.135 m

②
ROBERT C. REUTER AND WENDY S. REUTER,
HUSBAND AND WIFE AS SURVIVORSHIP
MARITAL PROPERTY

P.I. = STA. 2+184.977
Y = 150 007.833
X = 237 256.193
DELTA = 04°58'09"
T. = 13.017 m
L. = 26.018 m
R. = 300.000 m
P.C. = STA. 2+171.960
Y = 150 008.540
X = 237 243.194
P.T. = STA. 2+197.978
Y = 150 006.002
X = 237 269.080

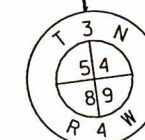

1" IRON ROD
FOUND
Y 149 283.011
X 237 398.534

PLOT SCALE:

REV. DATE: 03-19-99
PLOT NAME: 96.34RWP

REV. DATE: 03-19-99

25, 26, 27, 28, 29, 30, 31, 32, 33, 34, 35, 36, 37, 38, 39, 40, 41, 42, 43, 44, 45, 46, 47, 48, 49, 50, 51, 52, 53, 54, 55, 56, 57, 58, 59, 60.


ORIGINAL: B, III
LEVELS ON: 1, 2, 3, 4, 5

REVISION DATE

DATE

GRID FACTOR

SCALE, METERS

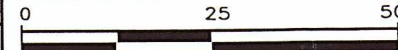

HWY: CTH U

COUNTY: GRANT

FEDERAL PROJECT NO:

STATE R/W PROJECT NO: 5957-00-01

SHEET NO: 4.5

M