

COMMISSIONERS

THOMAS F. DAVLIN, CHAIRMAN  
WM. E. O'BRIEN, VICE-CHAIRMAN  
THOS. J. PATTISON, SECRETARY



E. L. ROETTIGER  
STATE HIGHWAY ENGINEER

W. B. BLAIR  
CHIEF ACCOUNTANT

STATE HIGHWAY COMMISSION OF WISCONSIN

STATE OFFICE BUILDING

MADISON

March 24, 1936.

Mr. Alonzo Aupperle,  
County Clerk, Grant County  
Lancaster, Wisconsin

Mr. A. W. DiVall, Chairman  
Grant County Highway Committee  
Fennimore, Wisconsin

Gentlemen:

SUBJECT: Div. Job No. 9536-A  
Potosi-Cassville Rd.  
C.T.H. "O"  
Grant County  
Relocation Order

It having been deemed necessary for the proper improvement of a state trunk highway to relocate or widen a portion thereof, a plat showing the old and the new locations and a copy of the order of the State Highway Commission are hereby filed with each of you, as required by law.

Very truly yours,

STATE HIGHWAY COMMISSION OF WISCONSIN,

By

*Thos. J. Pattison*  
Thos. J. Pattison,  
Secretary.

TJP:AP

cc:DE#9

:Eugene Croft, Lancaster

:W.B.B.

STATE HIGHWAY COMMISSION

STATE OF WISCONSIN

DIVISION JOB NO. 9536-A  
POTOSI-CASSVILLE ROAD  
COUNTY TRUNK HIGHWAY "O"  
GRANT COUNTY  
RELOCATION ORDER

A resolution was presented to the Commission by the Secretary as follows:

Due to the proposed construction of the above named project which extends along County Trunk Highway "O", as located by the Grant County Board and approved by the State Highway Commission of Wisconsin, or subsequently located in accordance with the Statutes, from a point 1,100 feet north and 900 feet east of the west one-quarter corner of Section 5, Township 2 North, Range 3 West, thence northwesterly, westerly, southwesterly, and northwesterly to a point 1,230 feet west and 1,045 feet north of the southeast center of Section 6, Township 2 North, Range 3 West, it becomes necessary for the proper construction and improvement of said County Trunk Highway "O" to make certain relocations and to secure certain additional right of way. A plat of the said relocations and the right of way to be acquired, marked "Plat of Right of Way Required, Division Job No. 9536-A, Potosi-Cassville Road, C.T.H. "O", Grant County," was presented, the same being sheet No. 4 of the plans for said Division Job No. 9536-A.

THEREFORE, BE IT FOUND AND DETERMINED that the alignment shown on the plat marked "Plat of Right of Way Required, Division Job No. 9536-A, Potosi-Cassville Road, C.T.H. "O", Grant County," be approved; that the county trunk highway be and hereby is changed and relocated in accordance with said plat by authority granted the Commission under Section 83.08 of the Statutes; that the relocations shown thereon be ordered; that the county trunk highway as laid out by the Grant County Board and approved by the State Highway Commission of Wisconsin, or as subsequently located, between the limits shown on said plat, be and hereby is discontinued; that said county trunk highway be officially located as shown on the attached plat; that it is necessary to take for highway purposes, in order to carry out said improvement, the land within the limits of said highway as relocated and shown on said plat; that the State Highway Engineer be directed to order the construction of said Division Job No. 9536-A along the alignment shown on the said plat and secure the right of way necessary for such construction in the manner provided by law for the acquirement of right of way in such cases. All previous actions of the Commission or other authority which conflict herewith are hereby rescinded.


It was moved and seconded that the resolution be adopted. Carried.

The Secretary of the State Highway Commission does hereby certify that the foregoing is a correct copy of the order of the said Commission in the said matter made at its meeting held March 23, 1936, and that the attached plat is a correct copy of the plat named in the order.

Copies of the said order and plat are hereby filed with the County Clerk and with the County Highway Committee of Grant County, in order that the said Committee may deal by contract with the owners of the land required for and of the premises to be affected by such change and make provision for such change within thirty days, as required by law.


STATE HIGHWAY COMMISSION OF WISCONSIN,

By Thos. J. Pattison  
Thos. J. Pattison, Secretary.

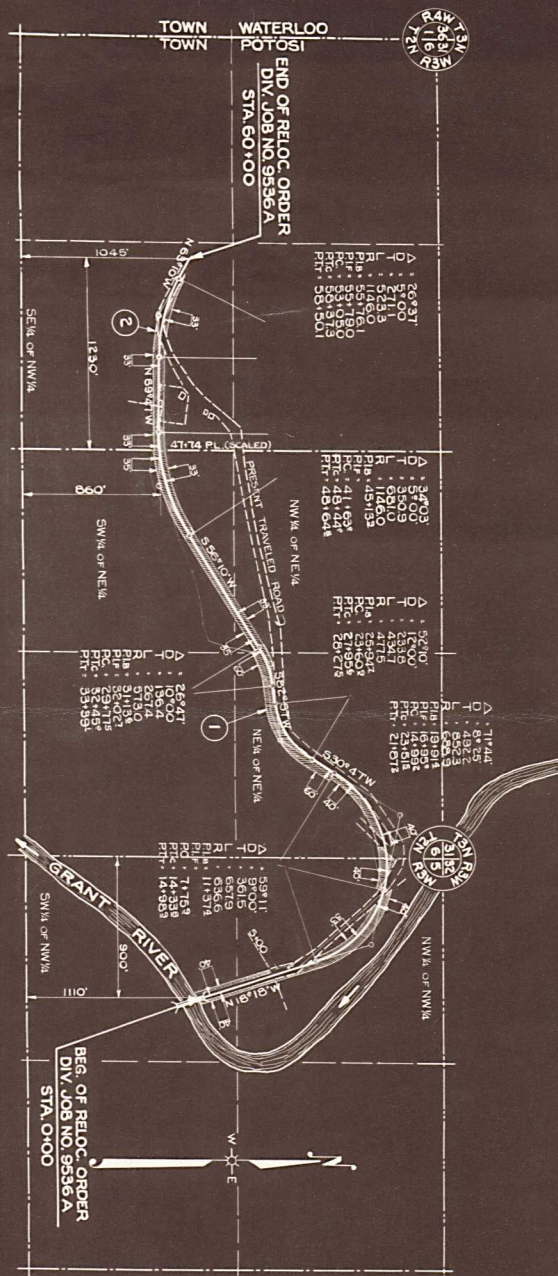

| SCHEDULE OF R/W REQUIRED |               |                                                            |              |
|--------------------------|---------------|------------------------------------------------------------|--------------|
| PAR.                     | OWNER         | DESCRIPTION                                                | ACRES/FENCE  |
| 1                        | LENA SCHUSTER | NW 1/4 SEC. 5, T. 2N, R. 10W, NE 1/4 SEC. 6, T. 2N, R. 10W | 4.83 432 FOS |
| 2                        | JOHN KADING   | SE 1/4 OF NW 1/4 SEC. 6, T. 2N, R. 10W                     | 1.39 142 FOS |

LOCATION SKETCH

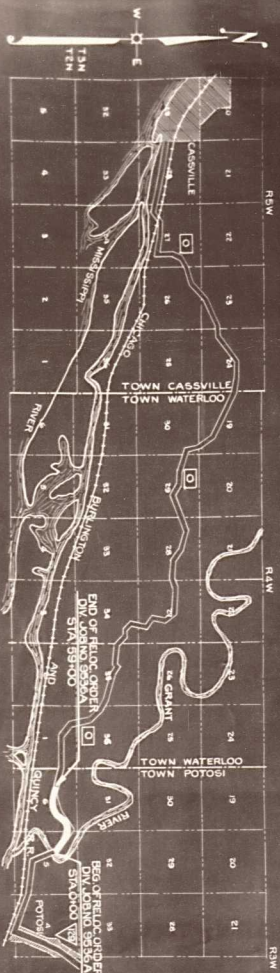

PLAT OF RIGHT OF WAY REQUIRED  
 DIVISION JOB NO. 9536A  
 POTOMI CASSVILLE ROAD  
 CTH. O GRANT COUNTY

