

COMMISSIONERS

THOMAS F. DAVLIN, CHAIRMAN

WM. E. O'BRIEN, VICE-CHAIRMAN

THOS. J. PATTISON, SECRETARY



E. L. ROETTIGER

STATE HIGHWAY ENGINEER

W. B. BLAIR

CHIEF ACCOUNTANT

STATE HIGHWAY COMMISSION OF WISCONSIN

STATE OFFICE BUILDING

MADISON

July 8, 1939.

✓
Mr. Alonzo Aupperle
County Clerk, Grant County
Lancaster, Wisconsin

Mr. A. W. DiVall, Chairman
Grant County Highway Committee
Fennimore, Wisconsin

Gentlemen:

SUBJECT: Div. Job No. 9536-B
Cassville-Potosi Road
(Matzelle Bridge & Apprs.)
C.T.H. "O"
Relocation order
Grant County

FILED
JUL 11 1939

ALONZO AUPPERLE
COUNTY CLERK
GRANT COUNTY, WIS.

It having been deemed necessary for the proper improvement of a county trunk highway to relocate or widen a portion thereof, a plat showing the old and the new locations and a copy of the order of the State Highway Commission are hereby filed with each of you, as required by law.

Very truly yours

STATE HIGHWAY COMMISSION OF WISCONSIN

Thos. J. Pattison
Thos. J. Pattison
Secretary.

TJP:AP

cc:DE#9

:Eugene Croft, Lancaster

:W.B.E.

STATE HIGHWAY COMMISSION

STATE OF WISCONSIN

DIVISION JOB NO. 9536-B
CASSVILLE-POTOSI ROAD
(MATZELLE BRIDGE AND APPROACHES)
COUNTY TRUNK HIGHWAY "O"
GRANT COUNTY
RELOCATION ORDER

A resolution was presented to the Commission by the Secretary as follows:

Due to the proposed construction of the above named project which extends along County Trunk Highway "O", as located by the Grant County Board and approved by the State Highway Commission of Wisconsin, or subsequently located in accordance with the Statutes, from a point 1,015 feet north and 40 feet east of the southwest corner of Section 24, Township 3 North, Range 5 West, thence northeasterly to a point 555 feet and 810 feet west of the center of Section 24, Township 3 North, Range 5 West, it becomes necessary for the proper construction and improvement of said County Trunk Highway "O" to make certain relocations and to secure certain additional right of way. A plat of the said relocations and the right of way to be acquired, marked "Plat of Right of Way Required, Division Job No. 9536B, Cassville-Potosi Road, Matzelle Bridge and Approaches, C.T.H. 'O', Grant County," was presented, the same being sheet No. 4 of the plans for said Division Job No. 9536-B.

THEREFORE, BE IT FOUND AND DETERMINED that the alignment shown on the plat marked "Plat of Right of Way Required, Division Job No. 9536B, Cassville-Potosi Road, Matzelle Bridge and Approaches, C.T.H. 'O', Grant County," be approved; that the county trunk highway be and hereby is changed and relocated in accordance with said plat by authority granted the Commission under Section 83.08 of the Statutes; that the relocations shown thereon be ordered; that the county trunk highway as laid out by the Grant County Board and approved by the State Highway Commission of Wisconsin, or as subsequently located, between the limits shown on said plat, be and hereby is discontinued; that said county trunk highway be officially located as shown on the attached plat; that it is necessary to take for highway purposes, in order to carry out said improvement, the land within the limits of said highway as relocated and shown on said plat; that the State Highway Engineer be directed to order the construction of said Division Job No. 9536-B along the alignment shown on the said plat and secure the right of way necessary for such construction in the manner provided by law for the acquirement of right of way in such cases. All previous actions of the Commission or other authority which conflict herewith are hereby rescinded.


It was moved and seconded that the resolution be adopted. Carried.

- - - - -

The Secretary of the State Highway Commission does hereby certify that the foregoing is a correct copy of the order of the said Commission in the said matter made at its meeting held July 8, 1939, and that the attached plat is a correct copy of the plat named in the order.



Copies of the said order and plat are hereby filed with the county clerk and with the county highway committee of Grant County, in order that the said committee may negotiate for and obtain an easement, conveyance or deed from the owners of the land required for and of the premises to be affected by such change and make provision for such change within 90 days as required by law.

STATE HIGHWAY COMMISSION OF WISCONSIN

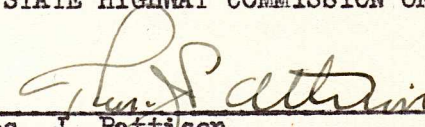
—Thos. J. Pattison
Secretary

NO.	DATE	BY	CHKD.	APPROVED
4	6/3/8	4		

DIVISION JOB NO. 9536 B

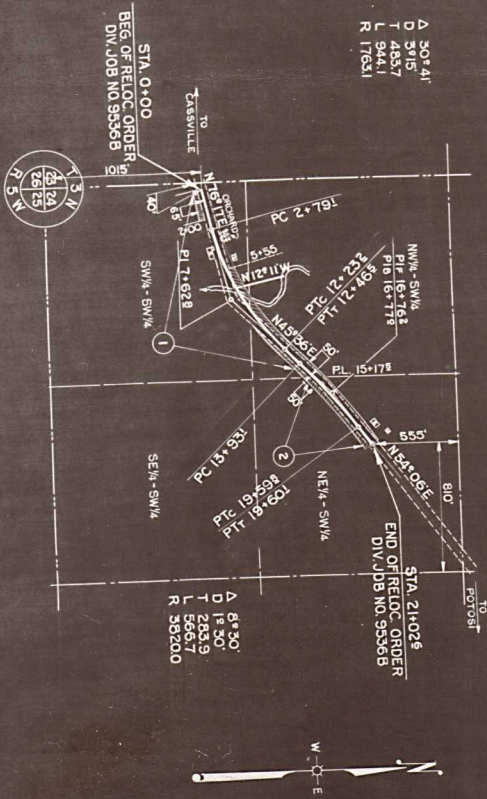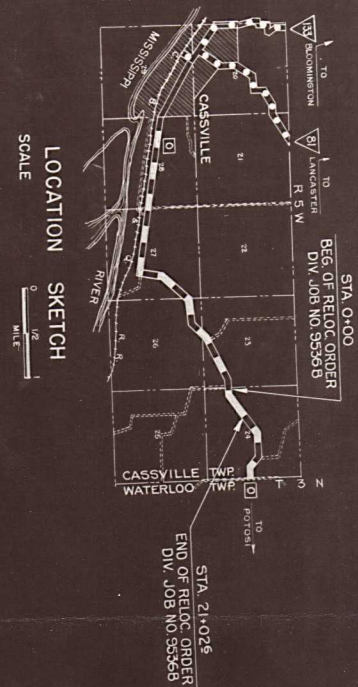

SCHEDULE OF R/W REQUIRED			
NO.	OWNER	DESCRIPTION	ACRES
1.	BEO. BROOK ESTATE	W/2 OF SW/4 SEC. 24 T-3-N R-5-W	1.11
2.	FOREST HOLFORD	E/2 OF SW/4 SEC. 24 T-3-N R-5-W	0.61

PLAT OF RIGHT OF WAY REQUIRED
 DIVISION JOB NO. 9536 B
 CASSVILLE BRIDGE
 MATZELLE GRANT
 C.T.H. V.
 ROAD APPROACHES
 COUNTY
 SCALE 0 400 800