



BENCH MARCH				
NO.	STA.	DESCRIPTION		ELEV.
5	32 + 19	X IN CONC. BOX	62' LT.	764.78
6	43 + 30	18" ELM	30' LT.	750.95
7	51 + 46	X ON PIPE ARCH	90' R.T.	696.13
8	58 + 90	18" ELM	100' RT.	680.90

B.P.R. DIVISION	PROJECT	SHEET NUMBER	TOTAL SHEETS
4	S 0573 (5)	4.1	

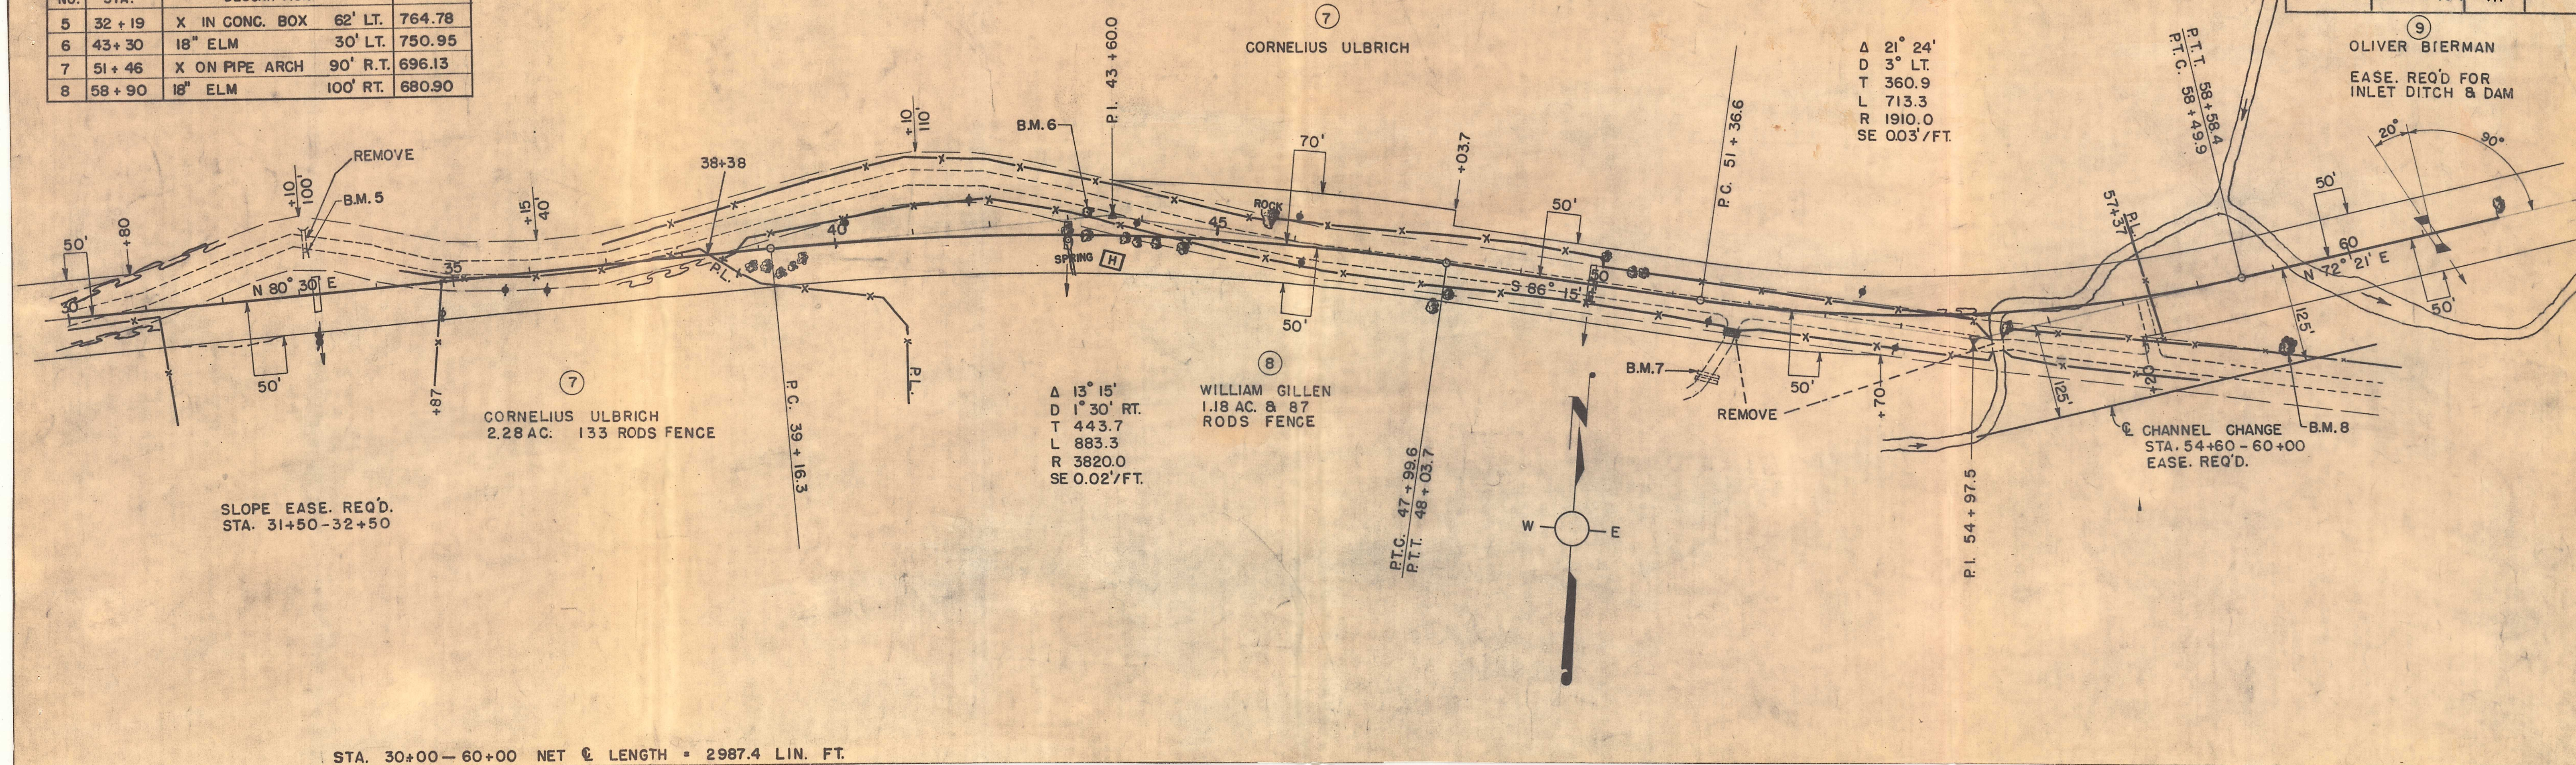


BENCH MARKS			
NO.	STA.	DESCRIPTION	ELEV.
9	73 + 22	N.W. COR. BRIDGE	137' RT 651.70
10	81 + 00	POWER POLE	127' LT 640.00

B.P.R. DIVISION	PROJECT	SHEET NUMBER	TOTAL SHEETS
4	S0573 (5)	4.2	

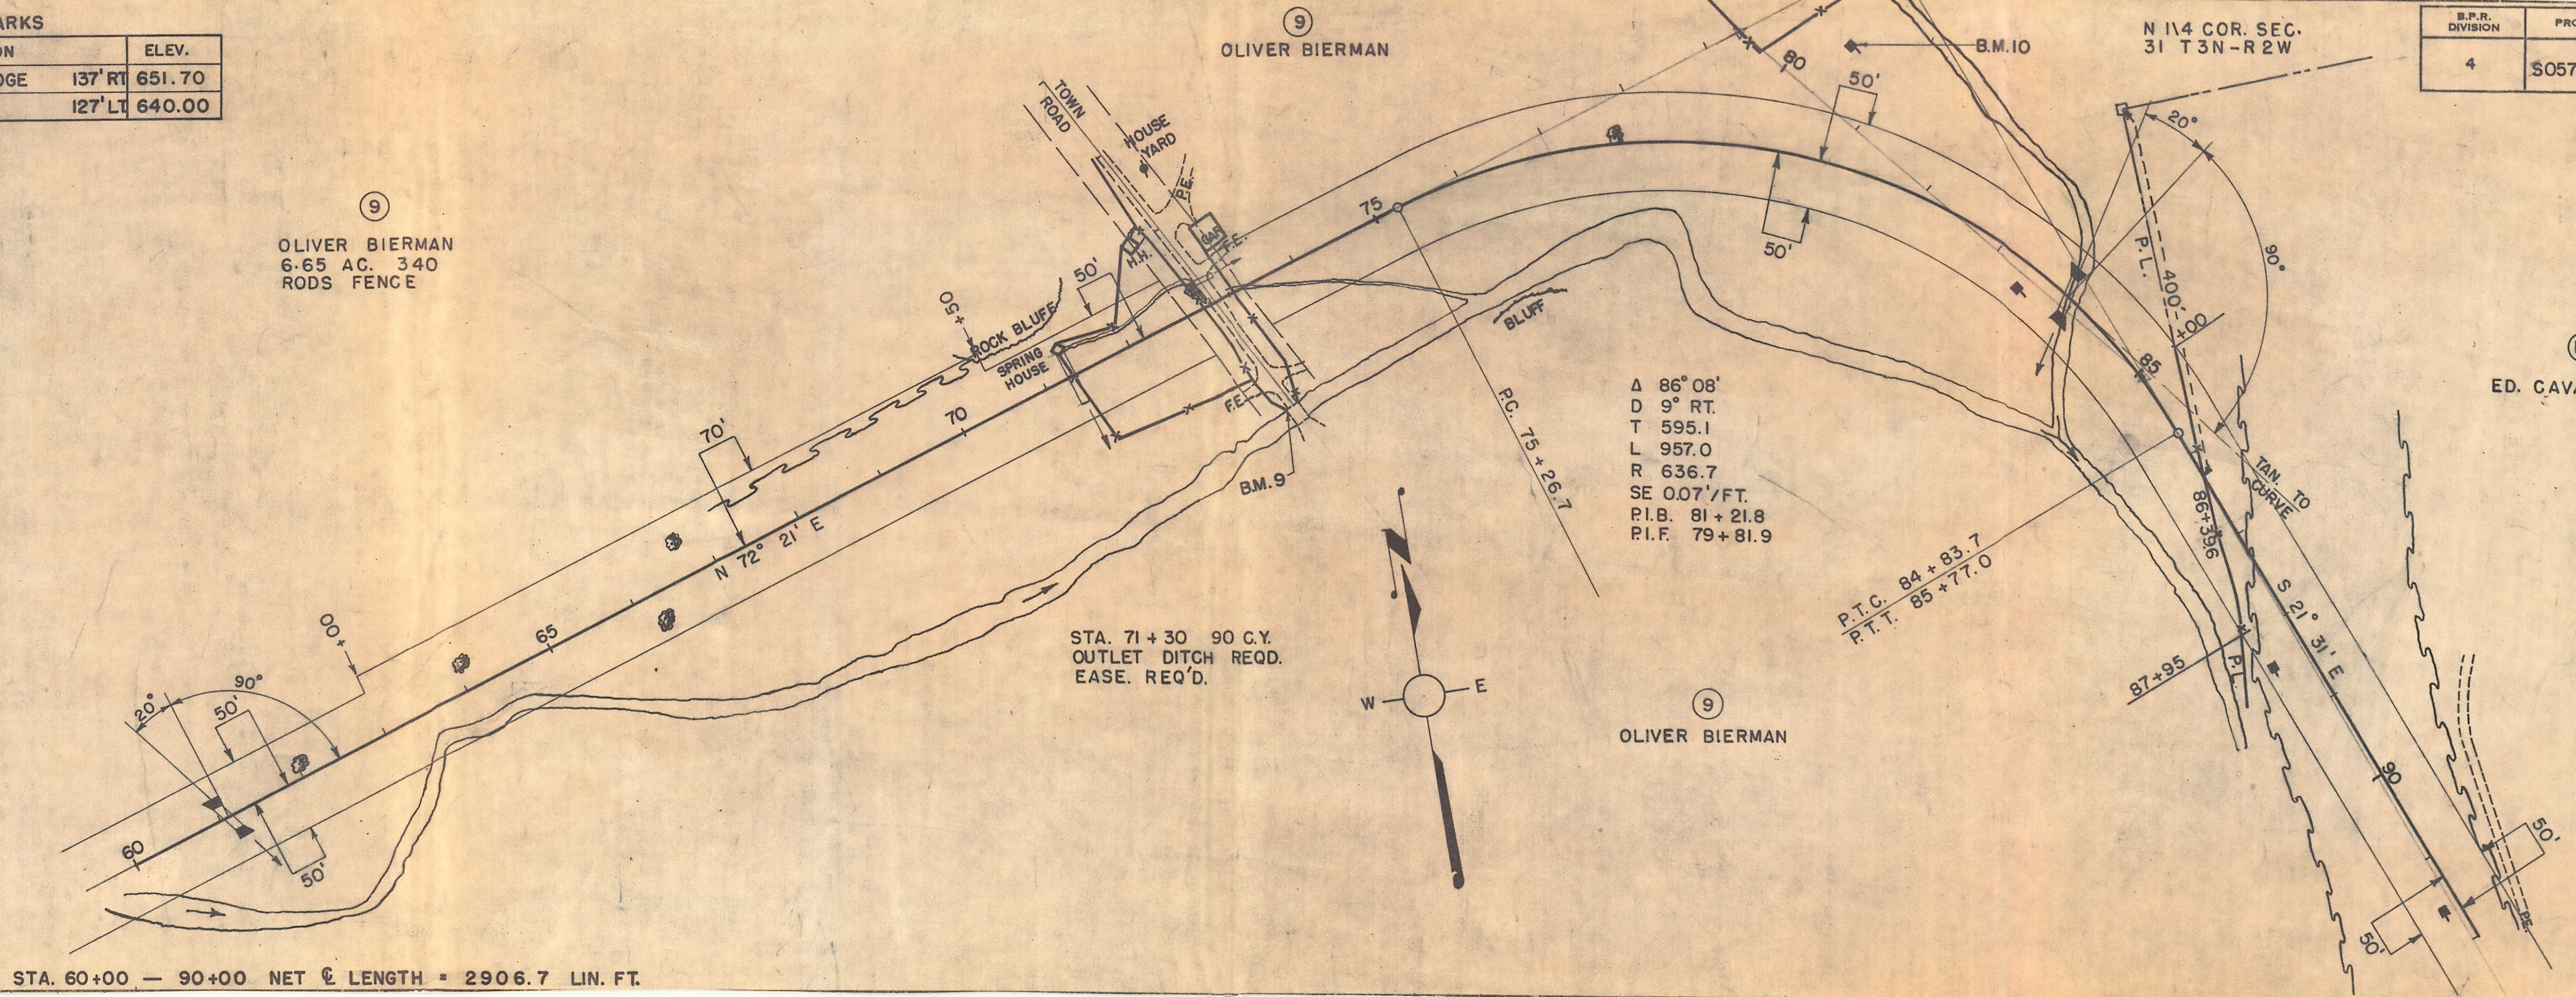


B.P.R. DIVISION	PROJECT	SHEET NUMBER	TOTAL SHEETS
4	S0573(5)	4.3	

BENCH MARKS			
NO.	STA.	DESCRIPTION	ELEV.
11	90+40	BIG ROCK	100' RT. 649.35
12	103+90	DEAD TREE	30' LT. 620.75
13	115+68	18" ELM	44' RT. 620.15

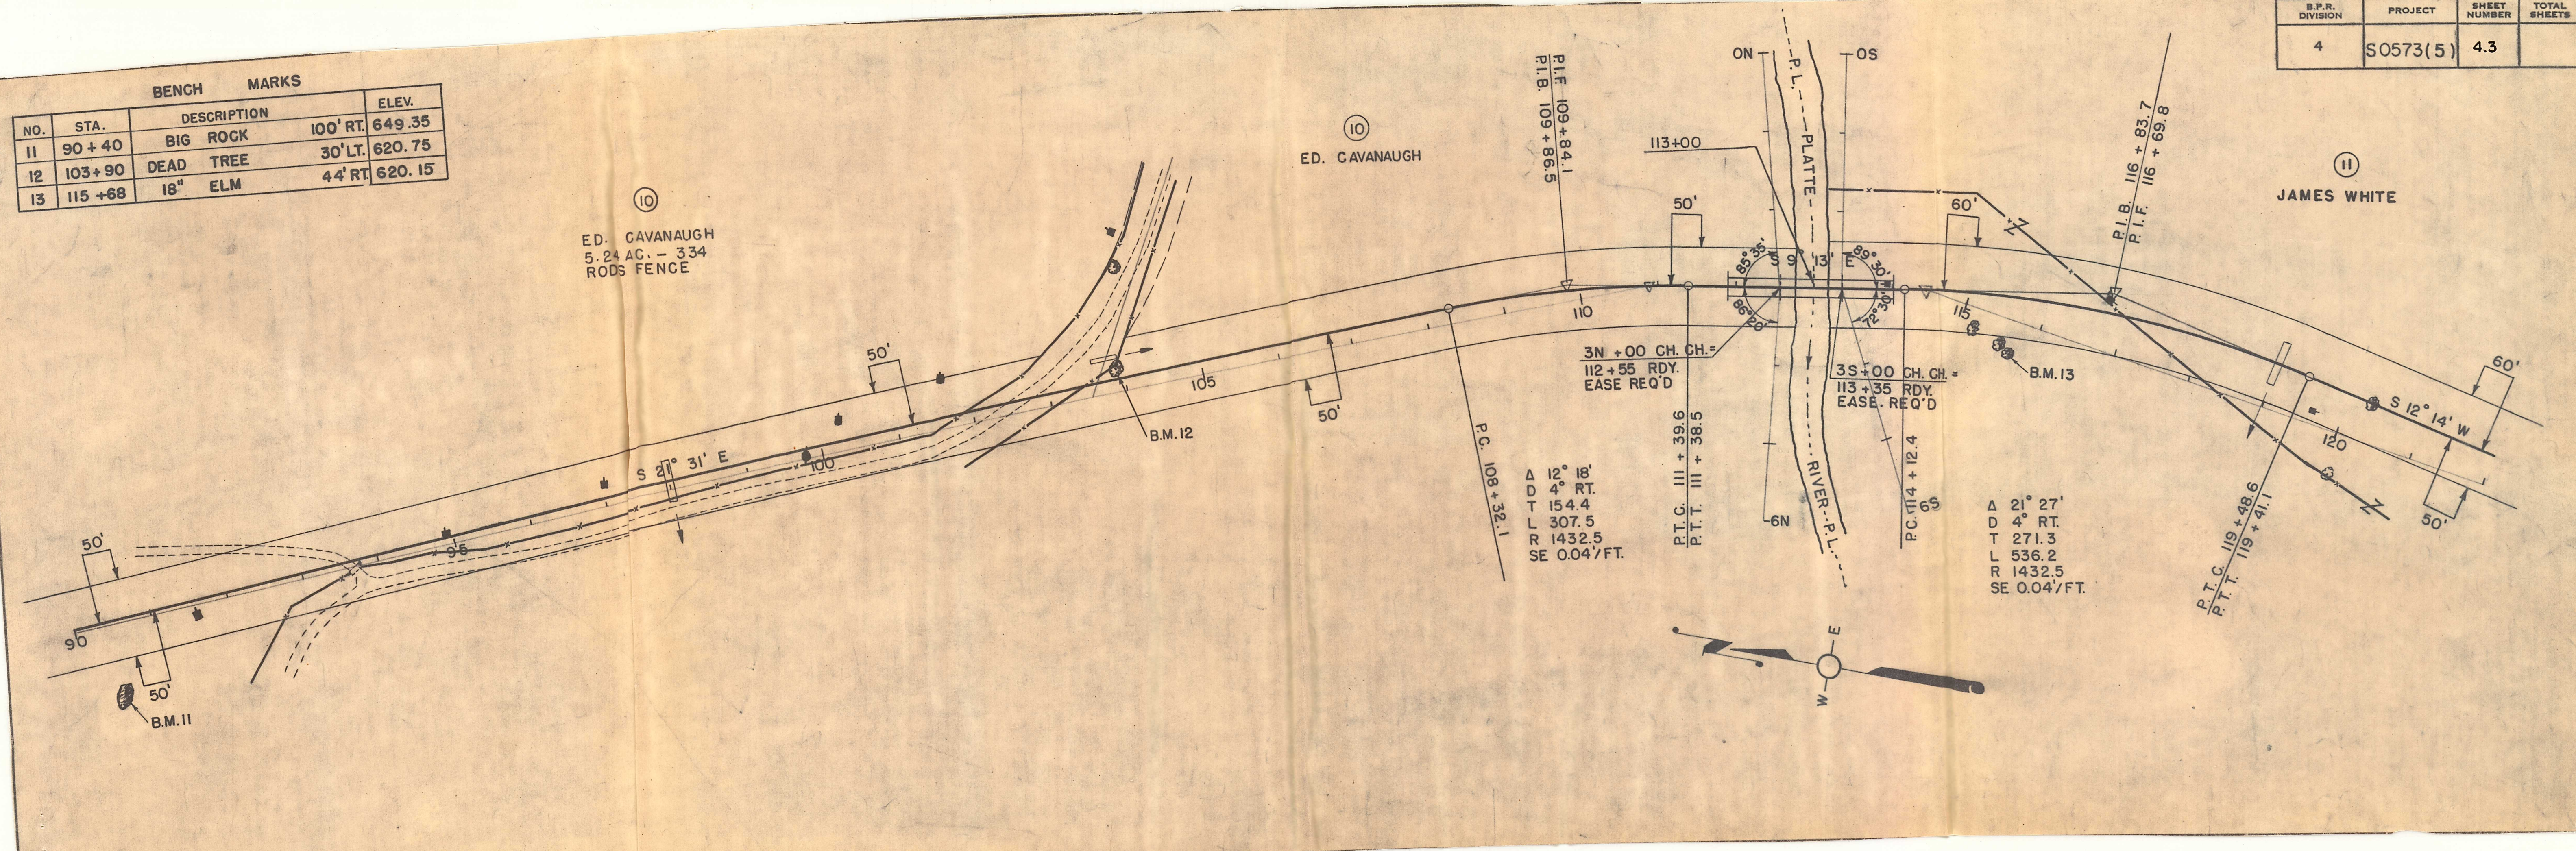

B.P.R. DIVISION	PROJECT	SHEET NUMBER	TOTAL SHEETS
4	S0573 (5)	4.4	

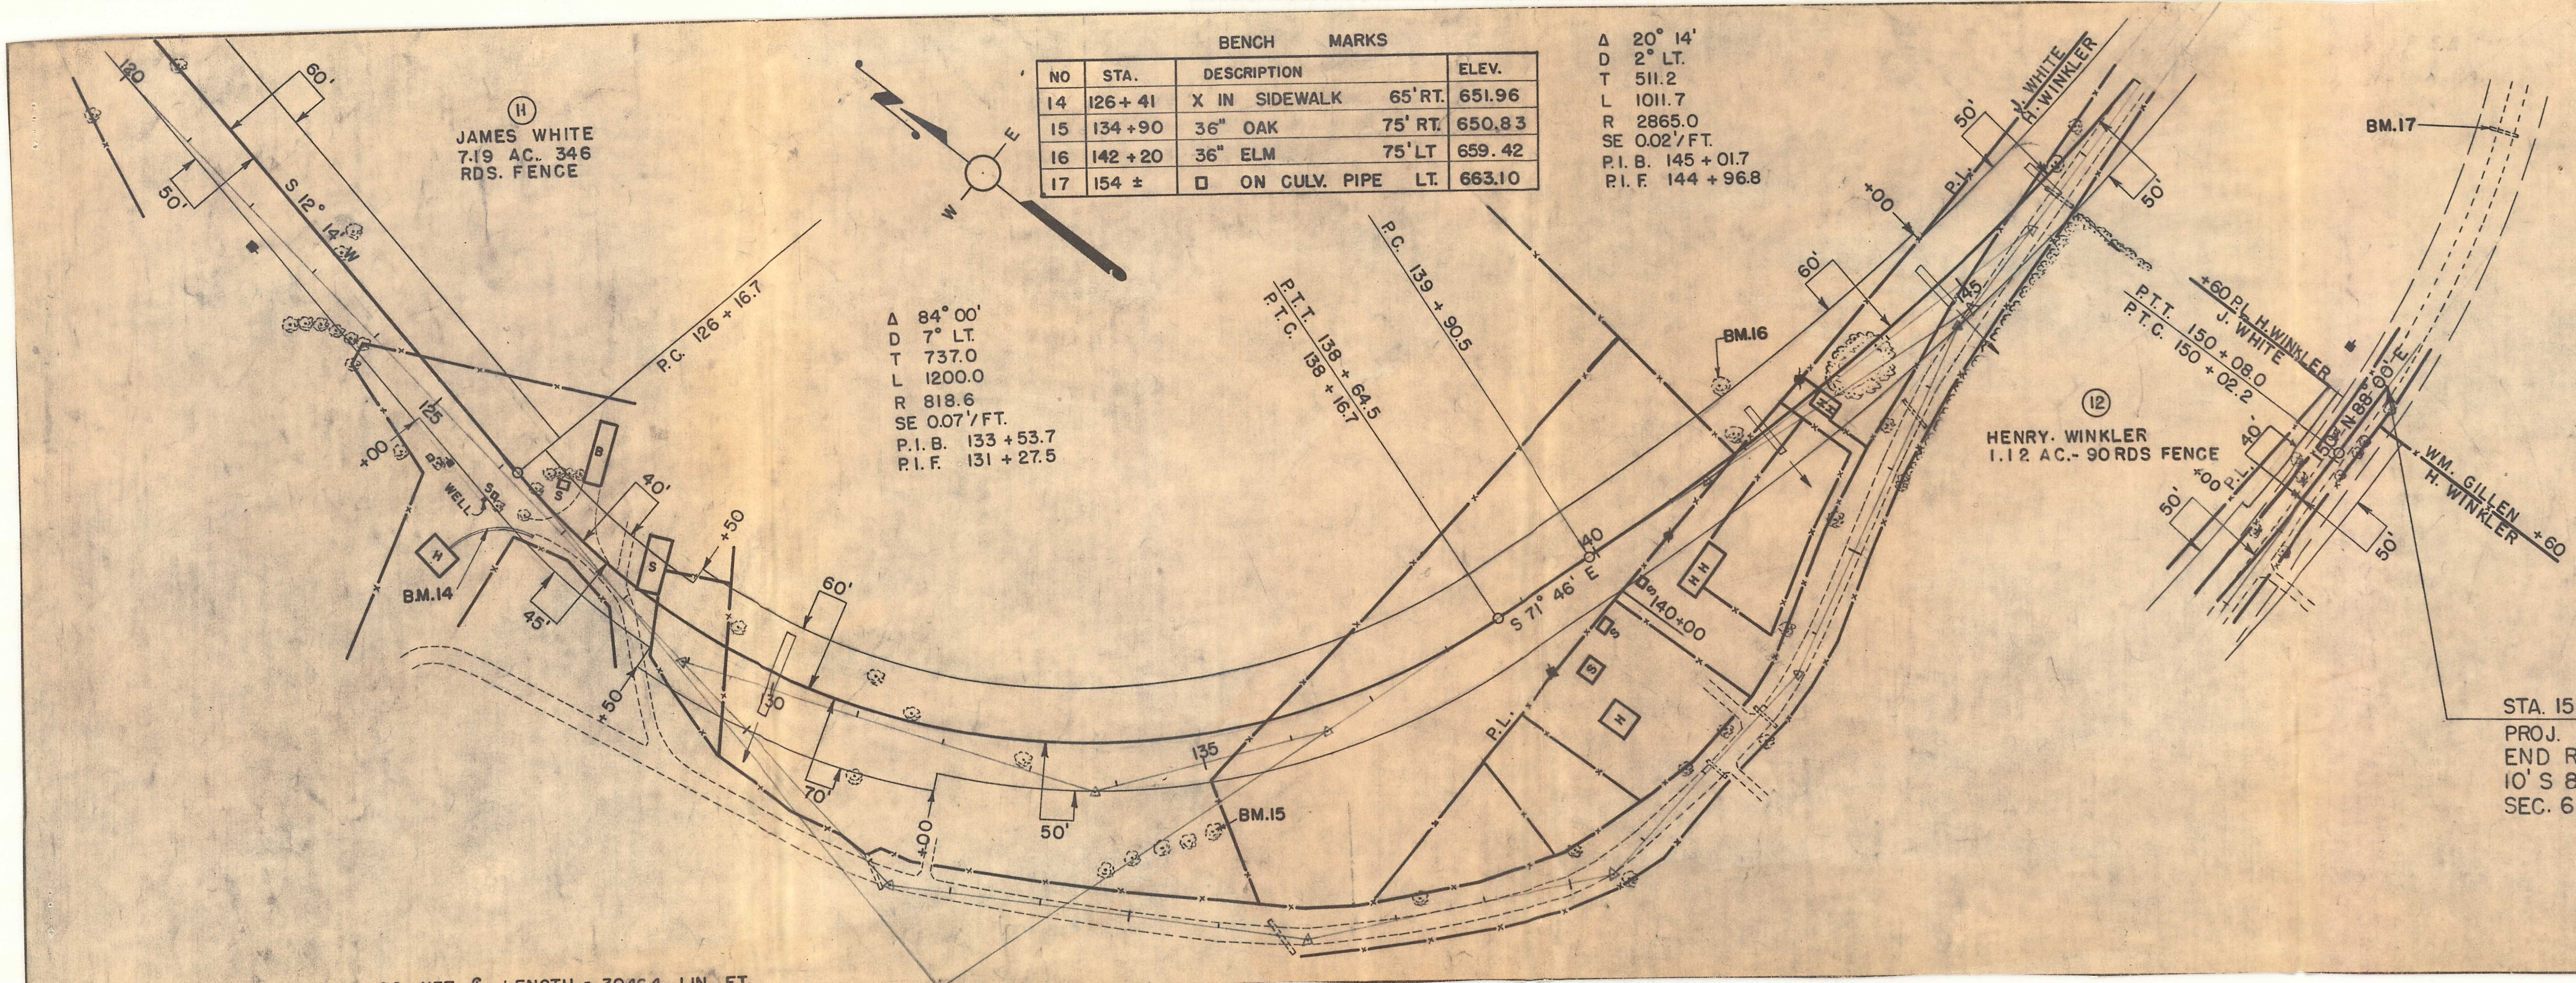

BENCH MARKS			
NO	STA.	DESCRIPTION	ELEV.
14	126+41	X IN SIDEWALK	651.96
15	134+90	36" OAK	75' RT. 650.83
16	142+20	36" ELM	75' LT 659.42
17	154 ±	□ ON CULV. PIPE	LT. 663.10

Δ 20° 14'
 D 2° LT.
 T 511.2
 L 1011.7
 R 2865.0
 SE 0.02'/FT.
 P.I. B. 145+01.7
 P.I. F. 144+96.8

Δ 84° 00'
 D 7° LT.
 T 737.0
 L 1200.0
 R 818.6
 SE 0.07'/FT.
 P.I. B. 133+53.7
 P.I. F. 131+27.5

STA. 151+00.0 END
 PROJ. S 0573 (5)
 END RELOC. ORDER
 10' S & 40' E OF NE COR.
 SEC. 6 T 2 N - R 2 W

STA. 120+00 — 151+00 NET C LENGTH = 3046.4 LIN. FT.