



The State of Wisconsin

HIGHWAY COMMISSION

STATE OFFICE BUILDING

MADISON 2

December 6, 1950

FILED

DEC - 8 1950

ALONZO AUPPERLE
COUNTY CLERK
GRANT COUNTY, WIS.

Mr. Eugene Croft
Grant County Highway Commissioner
Lancaster, Wisconsin

Mr. Alonzo Aupperle
County Clerk, Grant County
Lancaster, Wisconsin

Gentlemen:

SUBJECT: Project P O-2(2)
Wyalusing State Park-U.S.H. 18 Road
C.T.H. "C"
Grant County

The Highway Commission deems it necessary to make certain revisions on a previously approved right-of-way plat and to acquire certain lands and interests in lands according to such revisions, for the proper improvement or maintenance of the above-designated project and highway. The revised relocation order of the Commission and the map showing the highway as laid out and established and the lands and interests to be acquired are transmitted herewith.

The enclosed relocation order provides that the county highway committee shall make the necessary acquisitions of lands and interests not previously acquired, pursuant to Section 84.09(3), Wisconsin Statutes.

Very truly yours

STATE HIGHWAY COMMISSION OF WISCONSIN

William P. Ward

William P. Ward
Secretary

WPW:MO
CC:DE#9
WBB
Enc.



The State of Wisconsin

HIGHWAY COMMISSION

STATE OFFICE BUILDING
MADISON 2

August 25, 1950

Mr. Eugene Croft
Grant County Highway Commissioner
Lancaster, Wisconsin

Mr. Alonzo Aupperle
County Clerk, Grant County
Lancaster, Wisconsin

Gentlemen:

SUBJECT: Project P O-2(2)
Wyalusing State Park-U.S.H. 18 Road
C.T.H. "C"
Grant County

The Highway Commission deems it necessary to make certain revisions on a previously approved right-of-way plat and to acquire certain lands and interests in lands according to such revisions, for the proper improvement or maintenance of the above-designated project and highway. The revised relocation order of the Commission and the map showing the highway as laid out and established and the lands and interests to be acquired are transmitted herewith.

The enclosed relocation order provides that the county highway committee shall make the necessary acquisitions of lands and interests not previously acquired, pursuant to Section 84.09(3), Wisconsin Statutes.

Very truly yours

STATE HIGHWAY COMMISSION OF WISCONSIN

William P. Ward

William P. Ward
Secretary

WPW:MO
CC:DE#9
WBB
Enc.

FILED

AUG 26 1950

ALONZO AUPPERLE
COUNTY CLERK
GRANT COUNTY, WIS.

RELOCATION ORDER

BY STATE HIGHWAY COMMISSION OF WISCONSIN

* * * * *

THE STATE HIGHWAY COMMISSION FINDS AND DETERMINES THAT:

The proper establishing, laying out, widening, enlarging, extending, constructing, reconstructing, improving, or maintaining a portion of the highway now designated as County Trunk Highway "C", from a point 880 feet south and 15 feet west of the north one-quarter corner of Section 29, Township 6 North, Range 6 West, thence easterly and northeasterly to a point 1420.0 feet north and 1175.0 feet west of the southeast corner of Section 14, Township 6 North, Range 6 West,

and on roads or lands in and about and along and leading to same, requires certain relocation or change and the acquisition of lands or interests in lands as shown on the map or copy thereof marked

"PLAT OF RIGHT OF WAY REQUIRED, PROJECT P 0-2(2)"

for the Wyalusing State Park-U.S.H. 18 Road,

C.T. H. "C", Grant County, dated August 21, 1950,

the same being sheet No. 4, 4.1, and 4.2 of the plans for said project, and

Pursuant to its authority under Sections 84.02 (3) and 84.09, Wisconsin Statutes,

THE STATE HIGHWAY COMMISSION HEREBY ORDERS THAT:

(1) The said highway is hereby laid out and established to the lines and widths as shown on the said plat.

(2) The required lands or interests in lands as shown on the plat shall be acquired by the County Highway Committee of the county in which the lands are situate, pursuant to the provisions of Section 84.09 (3), Wisconsin Statutes. However, said County Highway Committee shall have no authority to settle or compromise any action or proceeding which might arise because of acts done by it in complying with this order, without prior written approval by the State Highway Commission.


(3) Buildings, fixtures or chattels acquired incident to the acquisition of lands or rights in lands under this order, and to be removed, shall, subject to approval of the Highway Commission, be sold by the County Highway Committee at public or private sale to the highest bidder, and the net proceeds of such sale paid into the state highway fund.

(4) This order supersedes and amends the previous order issued by the Commission on June 30, 1950.

* * * * *

The foregoing order was issued by the State Highway Commission and entered in the minutes of its meeting on August 24, 1950.


William P. Hard
Secretary, State Highway Commission of Wisconsin

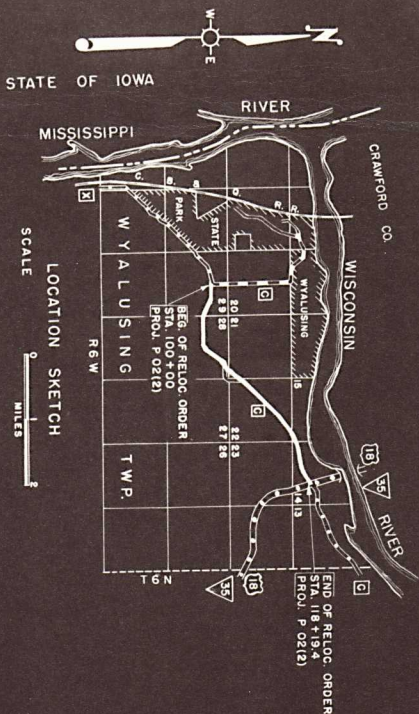

PAR. NO.	OWNER	ACRES	SCHEDULE OF LANDS AND INTERESTS REQUIRED		INTERESTS REQUIRED	EASEMENT
			NO. OF FEET TO BE REMOVED	TO BE MOVED		
1	C. HAMILTON	1.05	150	5	"	"
2	M. CLARK	0.07	162	"	"	"
3	P. HARRIS EST.	1.08	109	"	"	"
4	WM. LONG	0.73	189	"	"	"
5	G. GLENN	1.32	262	"	"	"
6	C. BLACKBURN	3.07	282	"	"	"
7	G. GLENN	4.20	213	6	"	"
8	W. DILLY	1.13	33	6	"	"
9	LANDS O. BRADLEY	3.46	280	"	"	"
10	R.G. MURDOCH	3.00	170	"	"	"
11	FRANK EMMERS	0.66	21	"	"	"
12	MORRIS QUICK	1.58	200	"	"	"
13	CHAS. SCHNEIDER	3.34	"	"	"	"
14	CHAS. SCHNEIDER & HOWARD	0.04	"	"	"	"
15	SCHNEIDER & HOWARD	0.69	20	"	"	"
16	JACQUELYN HEDMAN	0.60	"	"	"	"
17	VIVIAN BILLINGS	0.60	"	"	"	"

COUNTY	ROUTE	CLASS AND AGREEMENT	FEDERAL	STATE	DIVISION	OFFICE	WIS.	5N	4	60
023	012	212								

STATE HIGHWAY COMMISSION OF WISCONSIN
 PLAT OF RIGHT OF WAY REQUIRED
 PROJECT P 0212
 STATE PARK — U.S.H. 18 ROAD
 C.T.H. "C" GRANT COUNTY
 SCALE 1" = 400'
 AUG 21, 1930
 DATED MAY 31, 1930

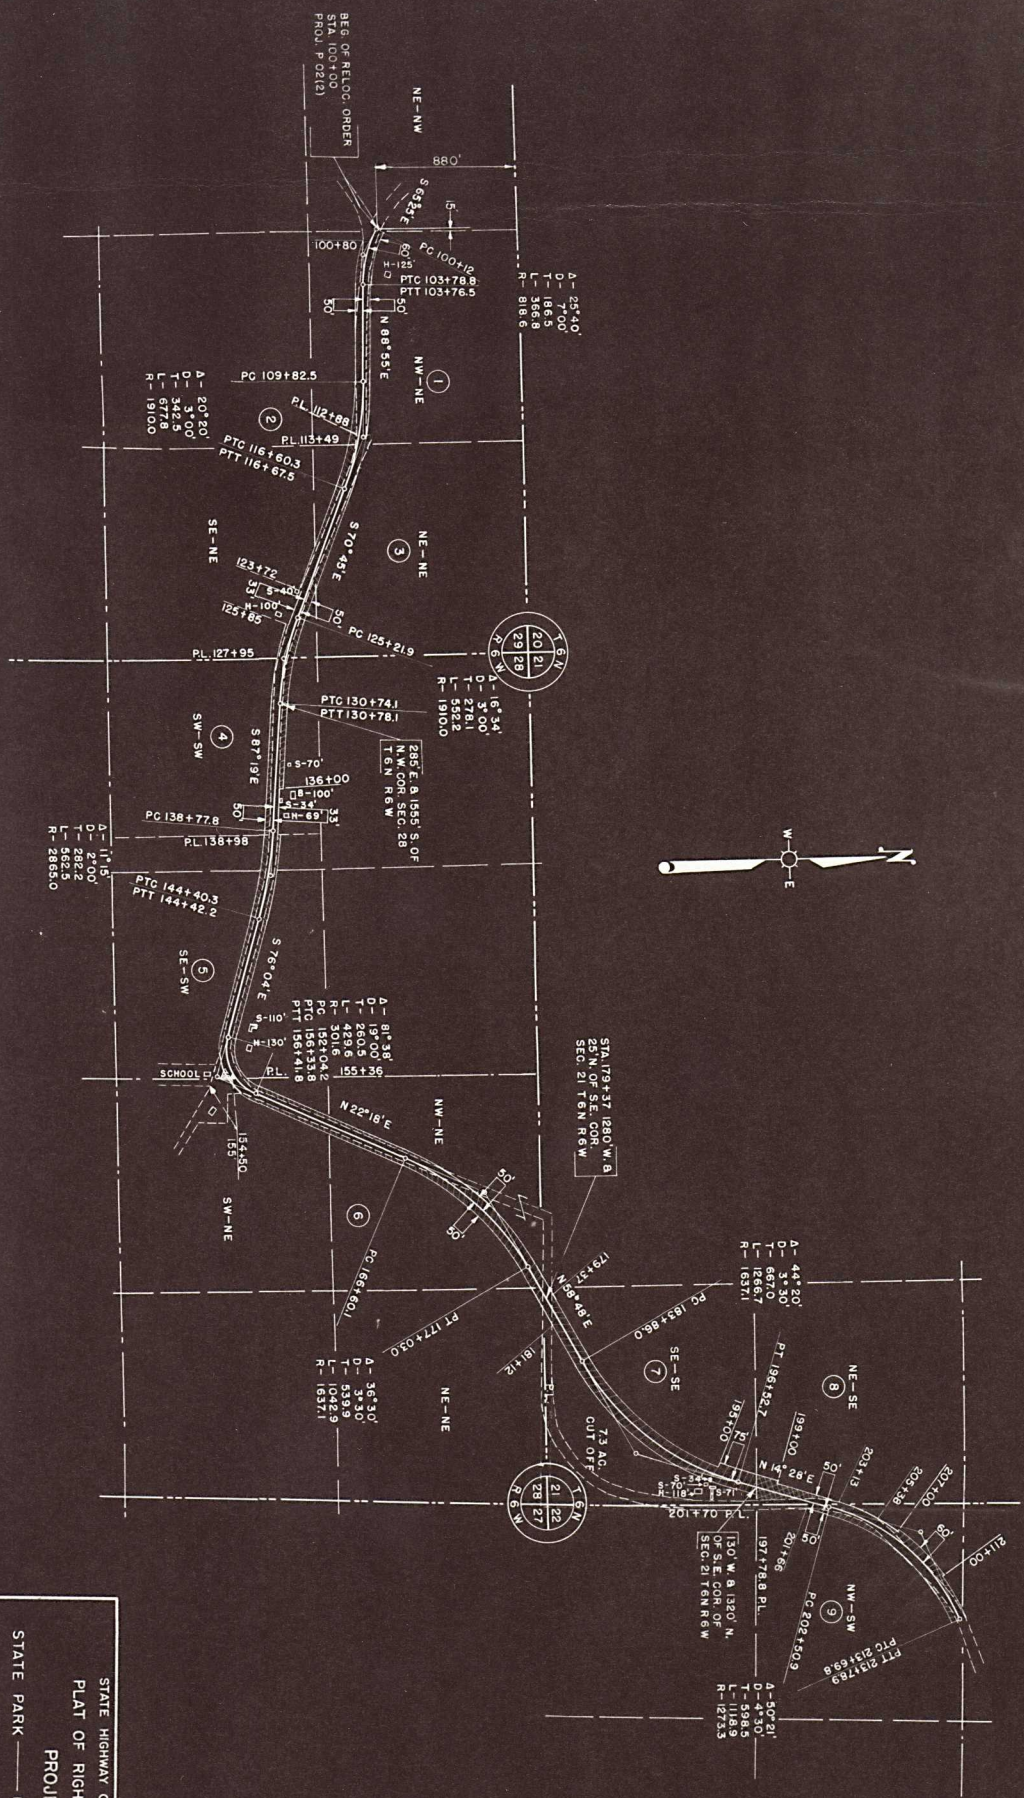

COUNTY AND HIGHWAY	ROUTE AND SECTION	CLASS AND AGREEMENT	FEDERAL OFFICE	SHEET NUMBER	TOTAL SHEETS
WIS.	5N	4.1	60		

STATE HIGHWAY COMMISSION OF WISCONSIN
 PLAT OF RIGHT OF WAY REQUIRED
 PROJECT P 0212
 STATE PARK—U.S.H. 18
 C.T.H. "C"
 GRANT
 ROAD
 COUNTY
 LENGTH—4.141 MILES
 SCALE
 1"=400'
 DATED MAY 31, 1950

COUNTY AND HIGHWAY	ROUTE AND SECTION	CLASS AND AGREEMENT		FEDERAL DISCOUNT OFFICE	SHEET NUMBER	TOTAL SHEETS
		STATE	FEDERAL			
				MS. 5N	4.2	60

