


PLAN	SURVEYED	DATE
	PLANNED	BY
	ALIGNED	CHECKED
	RT. OF WAY	CHECKED
NOTE BOOK	NO.	

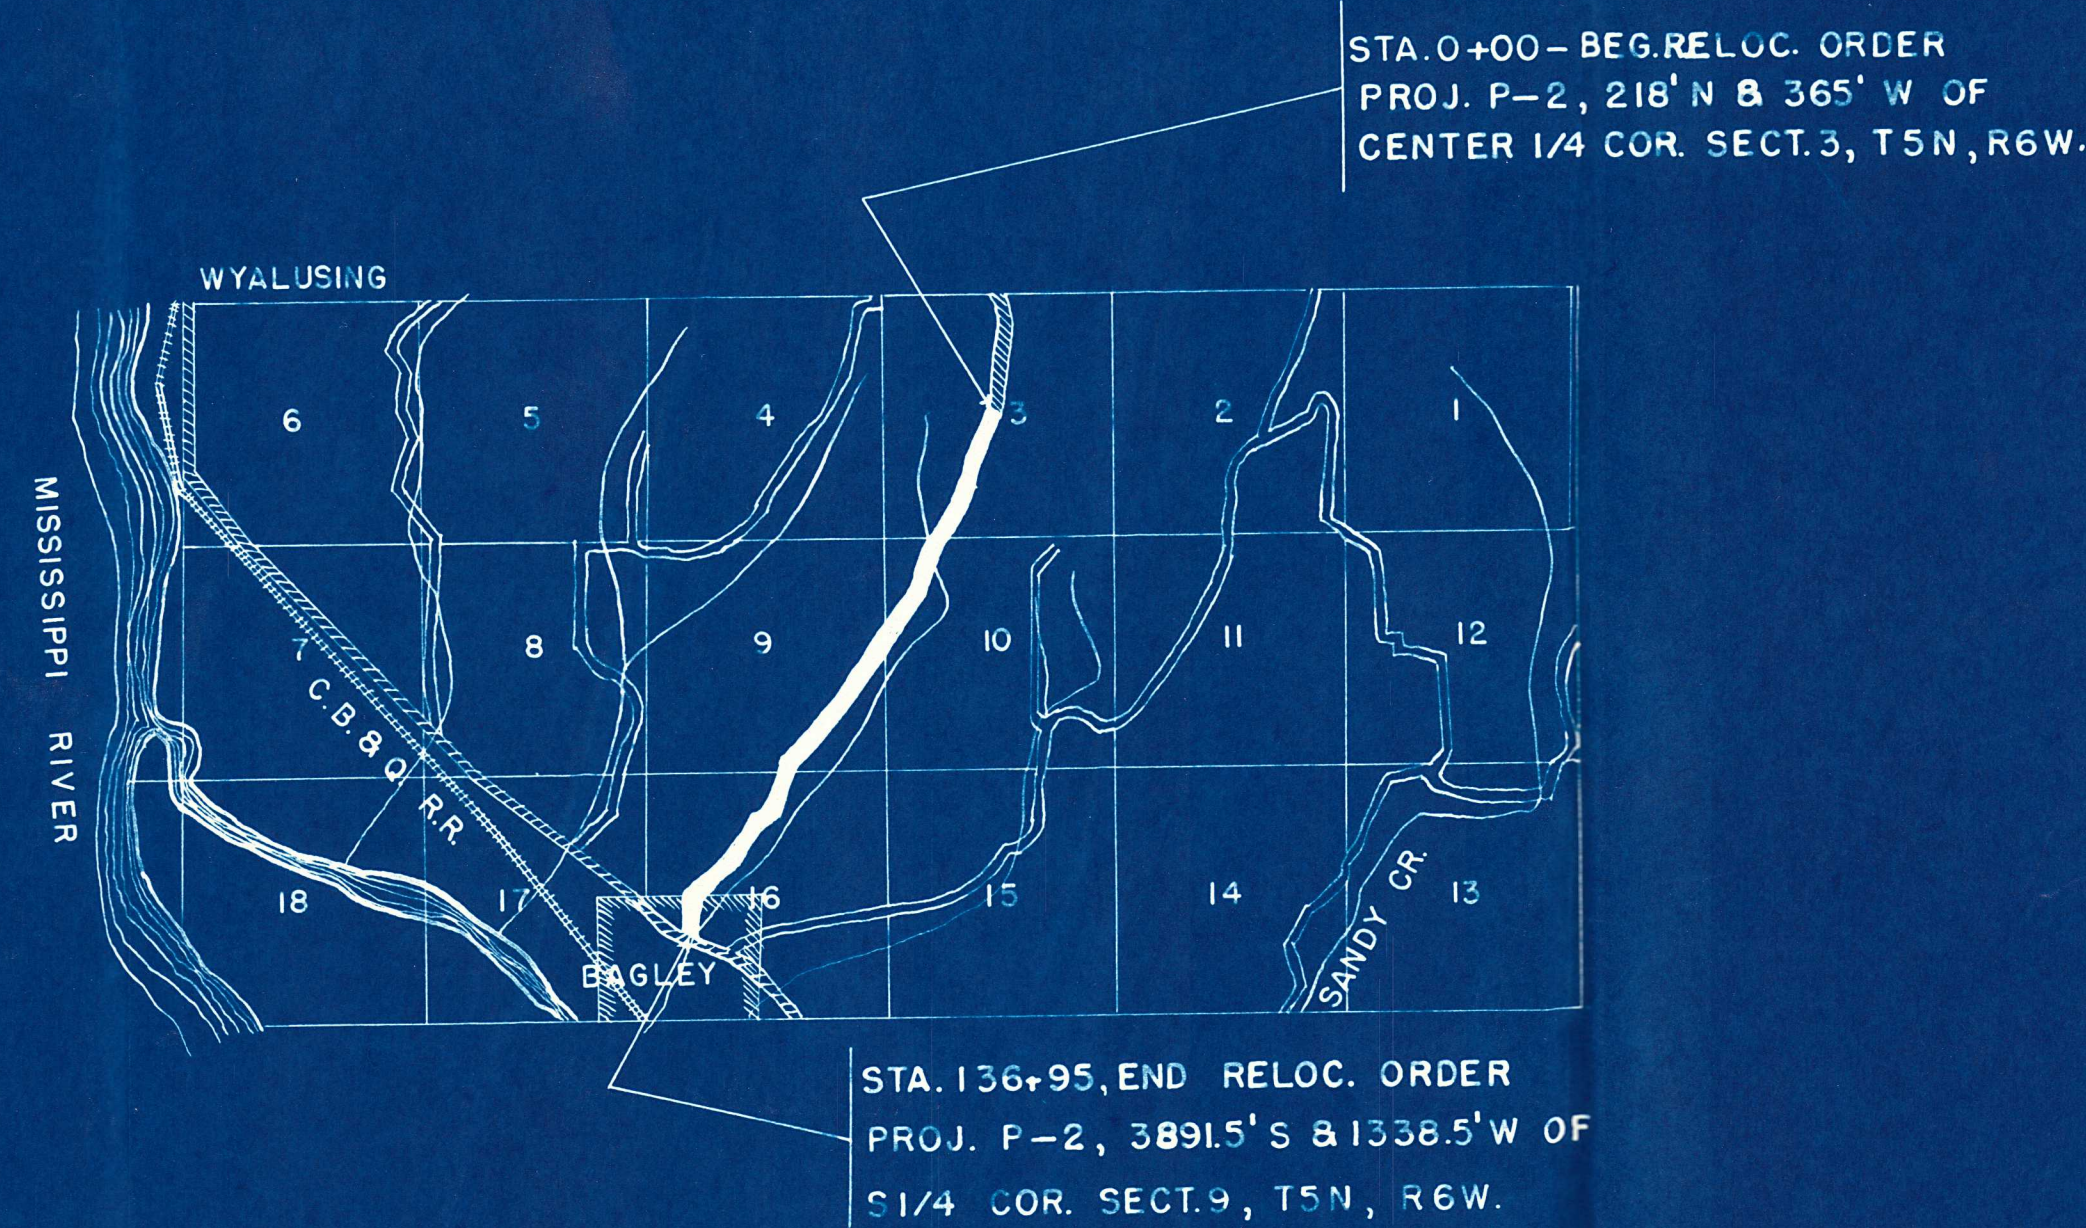

PLAT OF RIGHT OF WAY REQUIRED

COUNTY PROJECT NO P-2

U.S.H.NO.18 — BAGLEY ROAD

COUNTY TRUNK HIGHWAY "P"

GRANT COUNTY

SCALE

LENGTH

MILES

0'


100'

200'


DATED JULY 8, 1953


PARCEL	OWNER	ACRES	PARCEL	OWNER	ACRES
1	B. YOST	0.17	4	R. SUCK	1.46
2	E. JOHNSON	2.15	5	E. JOHNSON	3.45
3	B. HORSTMAN	3.72	6	L. NEWMAN	6.59

PLAN	SURVEYED	DATE
	PLOTTED	BY
	NOTE BOOK	ALIGNMENT CHECKED
	NO.	RT. OF WAY CHECKED

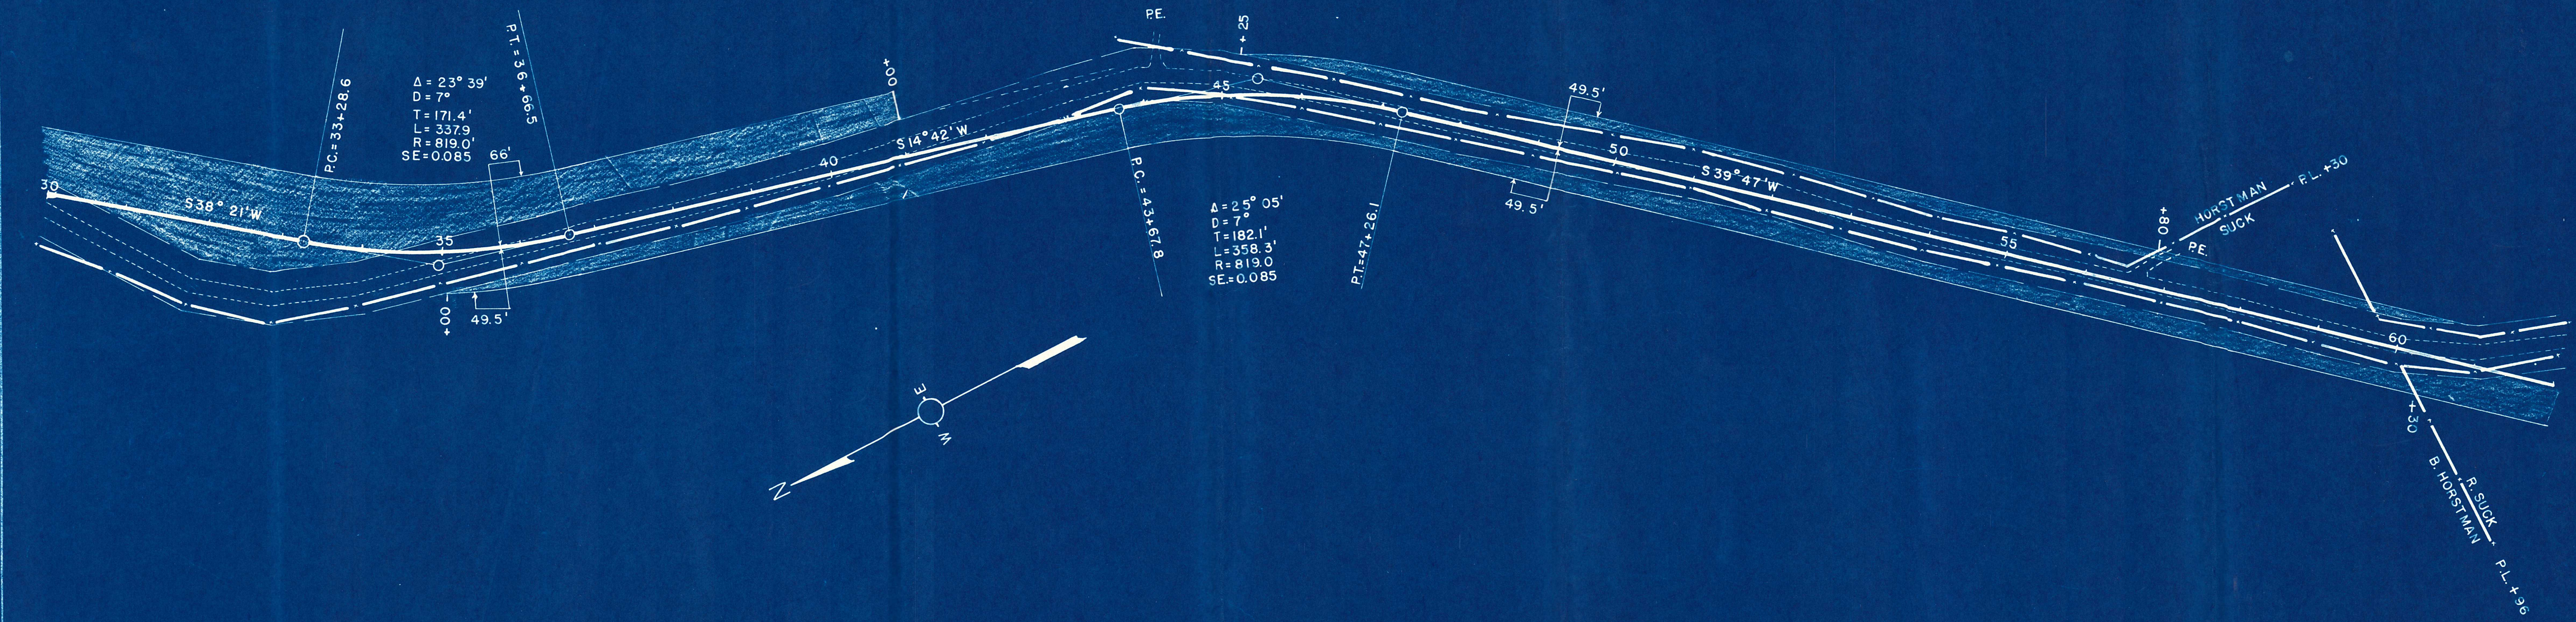

PLAN		SURVEYED PLOTTED ALIGNMENT CHECKED RT. OF WAY CHECKED	BY	DATE
NOTE BOOK				
NO.				

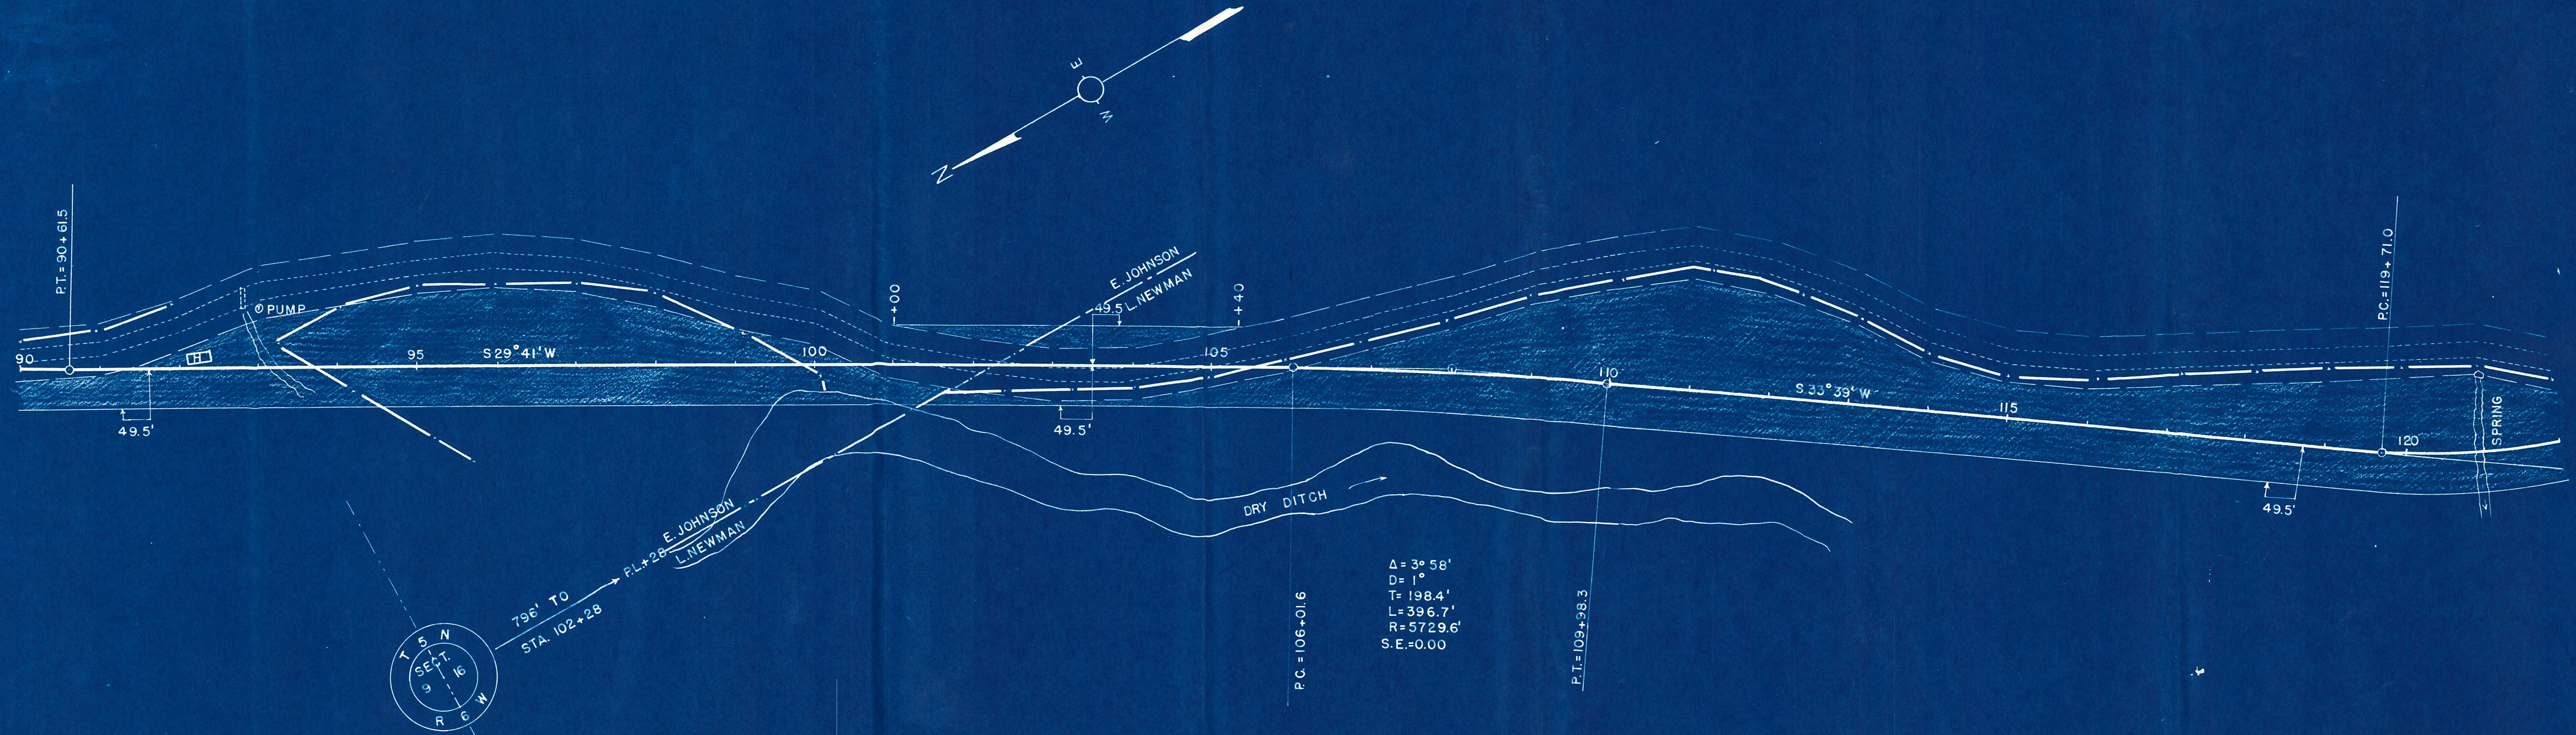

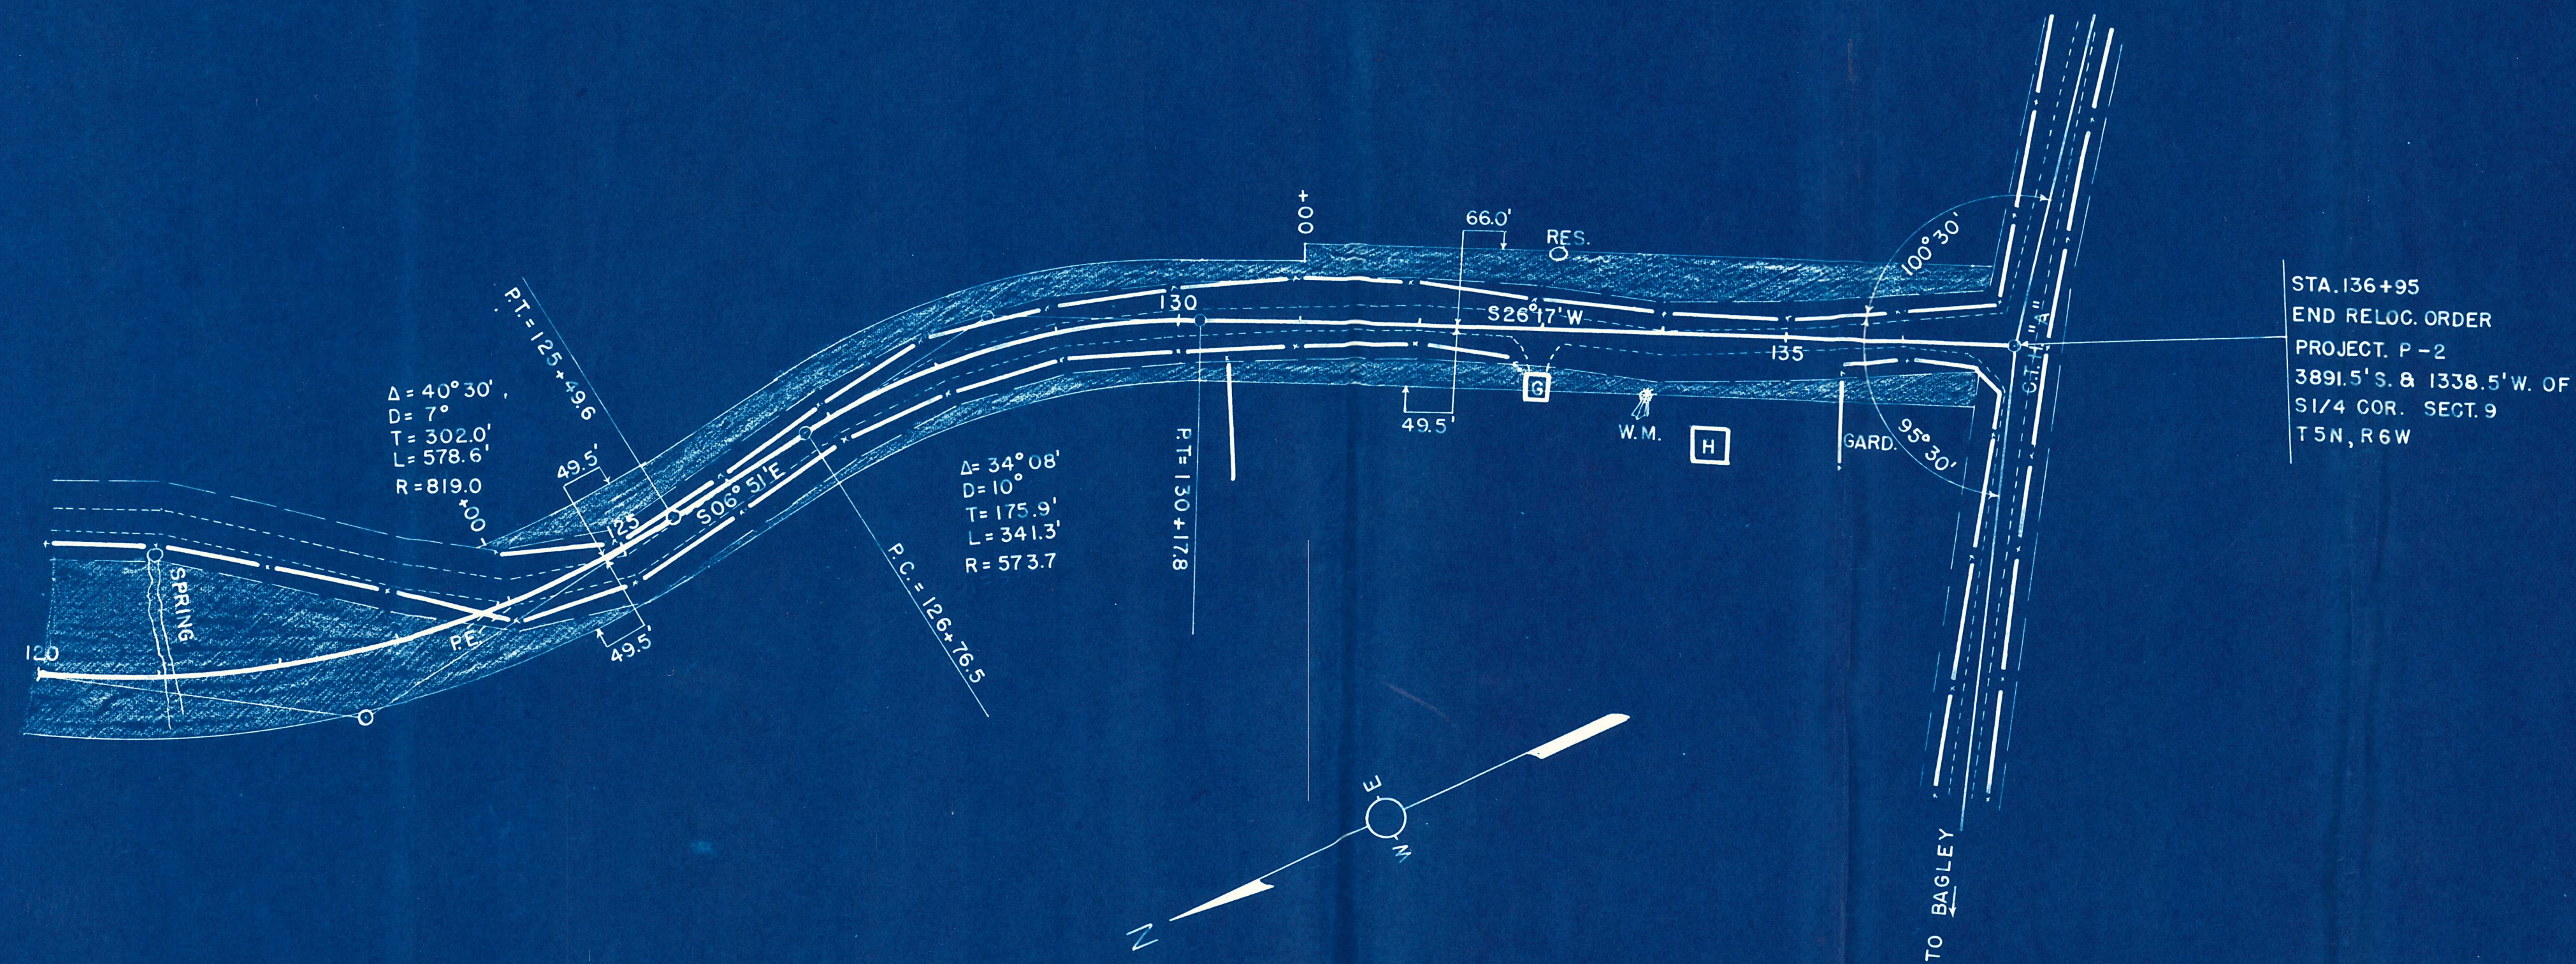

STA. 136+95
 END RELOC. ORDER
 PROJECT. P-2
 3891.5'S. & 1338.5'W. OF
 1/4 COR. SECT. 9
 T5N, R6W

PLAN	SURVEYED		BY		DATE	
	NOTE BOOK	ALIGNMENT CHECKED	RT. OF WAY CHECKED			
	NO.					