

PLOT SCALE: 1:500

PLOT NAME: 939625RW.

REV. DATE: 6/24/97

ORIGINATOR: DAVE WEISS

BEARING ORIENTATION:

BEARINGS ARE REFERENCED TO THE SOUTH LINE OF THE SE 1/4 OF SECTION 30, T-7-N, R-1-W, WHICH IS RECORDED AS BEARING N 89°43'20" W.

NOTES:

THE AREAS SHOWN IN THE TOTAL AREAS COLUMN MAY BE APPROXIMATE AND ARE DERIVED FROM TAX ROLLS OR OTHER AVAILABLE SOURCES AND MAY NOT INCLUDE LANDS OF THE OWNER WHICH ARE NOT CONTIGUOUS TO THE AREA TO BE ACQUIRED.

RIGHT-OF-WAY BOUNDARIES ARE DEFINED WITH COURSES OF THE PERIMETER OF THE HIGHWAY LANDS REFERENCED TO THE U.S. PUBLIC RECORD. OTHER INFORMATION IS PROVIDED TO SUPPLEMENT THE BASIC PERIMETER DESCRIPTION AND SHALL NOT BE CONSTRUED TO PREVAIL OVER THE PERIMETER DESCRIPTION.

DIMENSIONING FOR NEW R/W IS MEASURED ALONG AND PERPENDICULAR TO NEW REFERENCE LINES.

R/W MONUMENTS MAY BE PLACED BY OTHERS.

THE PLATTED VILLAGE OF CASTLE ROCK AS SHOWN IS BASED ON THE RECORDED PLAT OF SURVEY FOR DAVID CAYHILL, DATED 8/12/93 BY BOWDEN SURVEYING, AND IS REFERENCED TO BLOCK CORNER COORDINATES PROVIDED BY BRUCE D. BOWDEN. THE PLATTED VILLAGE AS SHOWN IS FOR INFORMATIONAL PURPOSES ONLY. THE PLATTED VILLAGE OF CASTLE ROCK WAS NEVER INCORPORATED AS A VILLAGE.

COORDINATES GIVEN ARE METRIC CONVERSION OF LOCAL COORDINATE SYSTEM PROVIDED BY BRUCE D. BOWDEN.

R/W POINT NUMBERS			R/W COURSE DATA		
POINT NUMBER	NORTHING	EASTING	COURSE	BEARING	DISTANCE
1	1998.865	2002.858	1-2	S 73°54'13" E	16.469 m (54.03')
2	1994.299	2018.681	2-3	S 77°20'03" E	48.913 m (160.48')
3	1983.574	2066.404	3-4	N 12°39'33" E	3.048 m (10.00')
4	1986.548	2067.072	4-5	S 77°19'57" E	15.387 m (50.48')
5	1983.174	2082.085	5-6	S 44°31'26" E	29.898 m (98.09')
6	1934.899	2168.958	6-7	S 45°28'34" W	16.764 m (55.00')
7	1913.583	2189.922	7-8	S 45°28'34" W	15.240 m (50.00')
8	1901.828	2177.970	8-9	N 60°55'04" W	77.472 m (254.17')
9	1891.142	2167.105	9-10	N 68°03'54" W	114.523 m (375.73')
10	1928.798	2099.400	10-11	N 19°33'11" E	15.240 m (50.00')
11	1971.579	1993.168	11-12	N 19°33'11" E	13.716 m (45.00')
12	1985.940	1998.268	12-1	N 19°33'11" E	13.716 m (45.00')

SCHEDULE OF LANDS & INTERESTS REQUIRED			R/W AREA REQUIRED			TOTAL AREA REMAINING
PARCEL NUMBER	OWNER(S)	INTEREST REQUIRED	TOTAL AREA	NEW	EXISTING	
1	JEROME F. KOHOUT	FEE	54,230 HECTARES (134.00 ACRES)	0.166 HECTARES (0.41 ACRES)	0.632 HECTARES (1.56 ACRES)	53,432 HECTARES (132.03 ACRES)
2	GRANTLAND TELECOM (TDS), INC.	RELEASE OF RIGHTS	--	--	--	--

R/W CURVE DATA				
COURSE	LONG CHORD BEARING	LONG CHORD DISTANCE	CURVE RADIUS	CURVE LENGTH
5-6	S 60°56'22" E	99.385 m (326.07')	175.525 m (575.87')	100.763 m (330.59')

PLAT OF RIGHT OF WAY REQUIRED FOR
USH 18 - CTH G ROAD
(FENNIMORE CREEK BRIDGE & APPROACHES)
CTH Q
GRANT COUNTY

CONST. PROJECT 5890-01-71

CENTERLINE CURVE DATA


P.I. = STA. 2+093.531
N = 1933.008
E = 2147.304
Δ = 25°55'27" RT
T = 43.732 m (143.48')
L = 85.968 m (282.05')
R = 190.000 m (623.36')
P.C. = STA. 2+049.799
P.T. = STA. 2+135.767

TOWN OF CASTLE ROCK

END RELOCATION ORDER
STA. 2+135.767

CONVENTIONAL SIGNS & ABBREVIATIONS

Section Line	— — — — —	CL . . . CENTERLINE
Property Line	— — — — — P.L.	C.P. . . CULVERT PIPE
Existing Right of Way Line	— — — — —	ha . . HECTARE
New Right of Way Line	— — — — —	Lt. . . LEFT
Reference Line	— — — — —	km. . . KILOMETER
Slope Intercept	— — — — —	m . . METERS
Limited Easement	— — — — —	P.E. . . PRIVATE ENTRANCE
Right of Way Point	○	P.L. . . PROPERTY LINE
Trees (Deciduous)	☼	P.O.B. . POINT OF BEGINNING
(Coniferous)	☼	R . . RADIUS
Telephone Pedestal	☒	REM. . REMAINING
Fence	— — — — —	Rt. . . RIGHT
Telephone Pole	○ (NON-COMPENSABLE)	R/W . . RIGHT OF WAY
Power Pole	☐	STA. . STATION
Right of Way Monument (Type)	●	TYP. . TYPICAL
Underground Telephone	— — — — —	FEET
Overhead Electric	— — — — — OHE	RIGHT OF WAY POINT NUMBER

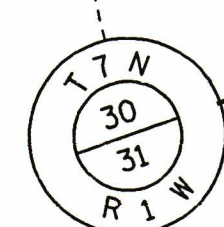

N = 1889.361
E = 1384.340
"NOT RECOVERED"
ALUMINUM MONUMENT
OVER 1" DIA. IRON PIPE
(SEE MONUMENT NOTE)

MONUMENT NOTE


ALUMINUM MONUMENT OVER 1" DIA. IRON PIPE AT SOUTH 1/4 CORNER SECTION 30 WAS NOT RECOVERED. NO. 8 REBAR MONUMENT AT SOUTHEAST CORNER SECTION 30 WAS NOT RECOVERED. MONUMENTS WERE REFERENCED ON CERTIFIED SURVEY MAP FOR ENOS JOHNSRUD BY BRUCE BOWDEN, DATED APRIL 9, 1990.

BEGIN RELOCATION ORDER
STA. 1+935.374

96.579 m (316.86') NORTH AND 613.928 m (2,014.20') EAST OF THE NORTH 1/4 CORNER OF SECTION 31, T-7-N, R-1-W.

END RELOCATION ORDER
STA. 2+135.767

12.467 m (40.90') NORTH AND 793.630 m (2,603.77') EAST OF THE NORTH 1/4 CORNER OF SECTION 31, T-7-N, R-1-W.

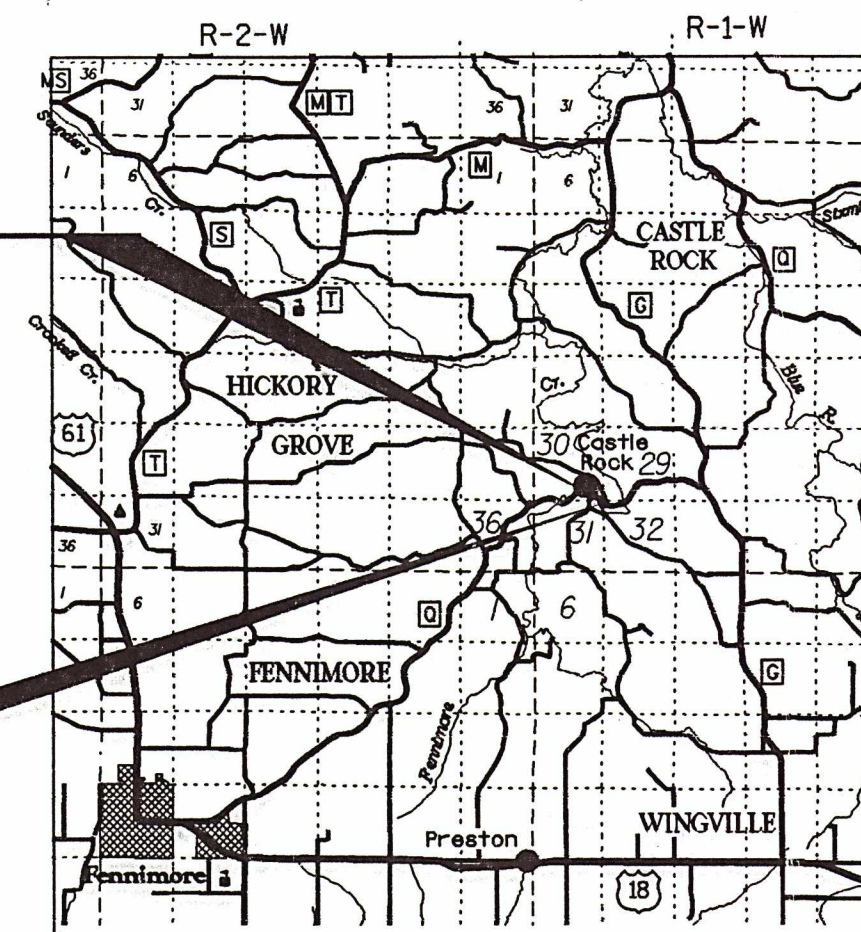


APPROVED FOR
GRANT COUNTY

8-14-97
DATE
Stanley W. Abing
HIGHWAY COMMISSIONER

PLAT PREPARED BY:

MSA
PROFESSIONAL SERVICES

TRANSPORTATION • MUNICIPAL • REMEDIATION
DEVELOPMENT • ENVIRONMENTAL
1230 South Boulevard Baraboo, WI 53913
608-356-2771 1-800-362-4505 Fax: 608-356-2770

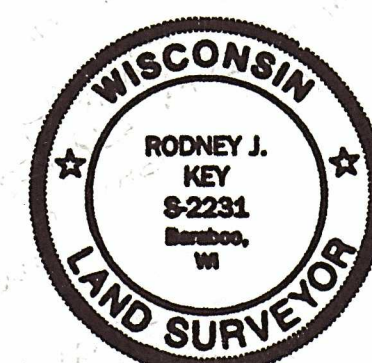

DATE: 8/1/97
Rodney J. Key
Registered Land Surveyor

REVISION DATE	DATE	SCALE	HWY: CTH Q	FEDERAL PROJECT NO:	SHEET NO: 4.0
		0 20 40 m.	COUNTY: GRANT	STATE R/W PROJECT NO: 5890-01-00	M

JOHN & ROSE COPY

WISDOT: MSHT70