

CTH 'Q'
Br. # B-22-71

ORDER BY COUNTY HIGHWAY COMMITTEE

for

RELOCATION AND ACQUISITION OF RIGHTS OF WAY

on

COUNTY AID HIGHWAY

Grant County, Job No. 5667-0-00, Fennimore-Castle Rock Road,

WHEREAS, the County Highway Committee of Grant County finds that proper improvement or maintenance of the above County Aid Highway in the Town of Castle Rock, Grant County, from a point:

Beginning at a point located 99.88 feet South and 378.22 feet East of the southwest corner of Section 30, T7N, R1W, Town of Castle Rock; thence N68°12'02"E, 315.00 feet to a point of curvature to the right; thence easterly, 616.67 feet along the arc of said curve to a point of tangency; thence S80°57'58"E, 948.05 feet to a point of curvature to the left; thence northeasterly, 574.69 feet along the arc of said curve to the point of tangency; thence N47°18'41"E, 143.81 feet; thence N46°05'05"E, 81.78 feet to a point located 250.97 feet North and 366.38 feet East of the South 1/4 corner of said Section 30;

requires certain relocations or changes and the acquisition of certain Rights-of-Way as shown on the attached plat marked "Plat of Right-of-Way Required, Fennimore-Castle Rock Road, Job No. 5667-0-00, Grant, County," dated December 9, 19 82.

IT IS HEREBY ORDERED, under authority granted by Section 83.08, Wisconsin Statutes, that said County Aid Highway be and is hereby changed or relocated and that Rights-of-Way be acquired in accordance with said plat.

ORDERED by the County Highway Committee of Grant County, and entered in the minutes of its meeting on December 9, 19 82


Clarence J. Schauff
Edward J. Splinter
Thos. T. Tice
Fawn Cushman
Gilbert Wood
COUNTY HIGHWAY COMMITTEE

SCHEDULE OF LANDS AND INTERESTS

PARCEL NO.	OWNER	INTEREST REQUIRED	NEW R/W	EXISTING R/W	TOTAL R/W	ACRES REMAINING
1	DAVID WASHBURN, L.C. FROM R. SWENSON	FEE	0.170	1.413	1.584	37±
2	STATE OF WISCONSIN, D.N.R.	FEE	1.652	1.245	2.897	—
3	KENNETH JOHNSRUD, ETAL	FEE	1.303	1.867	3.170	90±
40	GRANT ELECTRIC	AGREEMENT OR RELEASE OF RIGHTS				
41	FENNIMORE TELEPHONE CO.	AGREEMENT OR RELEASE OF RIGHTS				

RECEIVED
Grant Co. Hwy. Comm.
Lancaster, WI 53153
DEC 15 1982

R/W PROJECT NUMBER	5667-0-00	SHEET NUMBER	4.0	TOTAL SHEETS	1
FEDERAL PROJECT NUMBER					
PLAT OF RIGHT OF WAY REQUIRED FOR					
I.D. 5667-0-00 FENNIMORE - CASTLE ROCK ROAD C.T.H. "Q" TOWN OF CASTLE ROCK GRANT COUNTY, WI. DATED 12/6/82					
CONSTRUCTION PROJECT NUMBER					

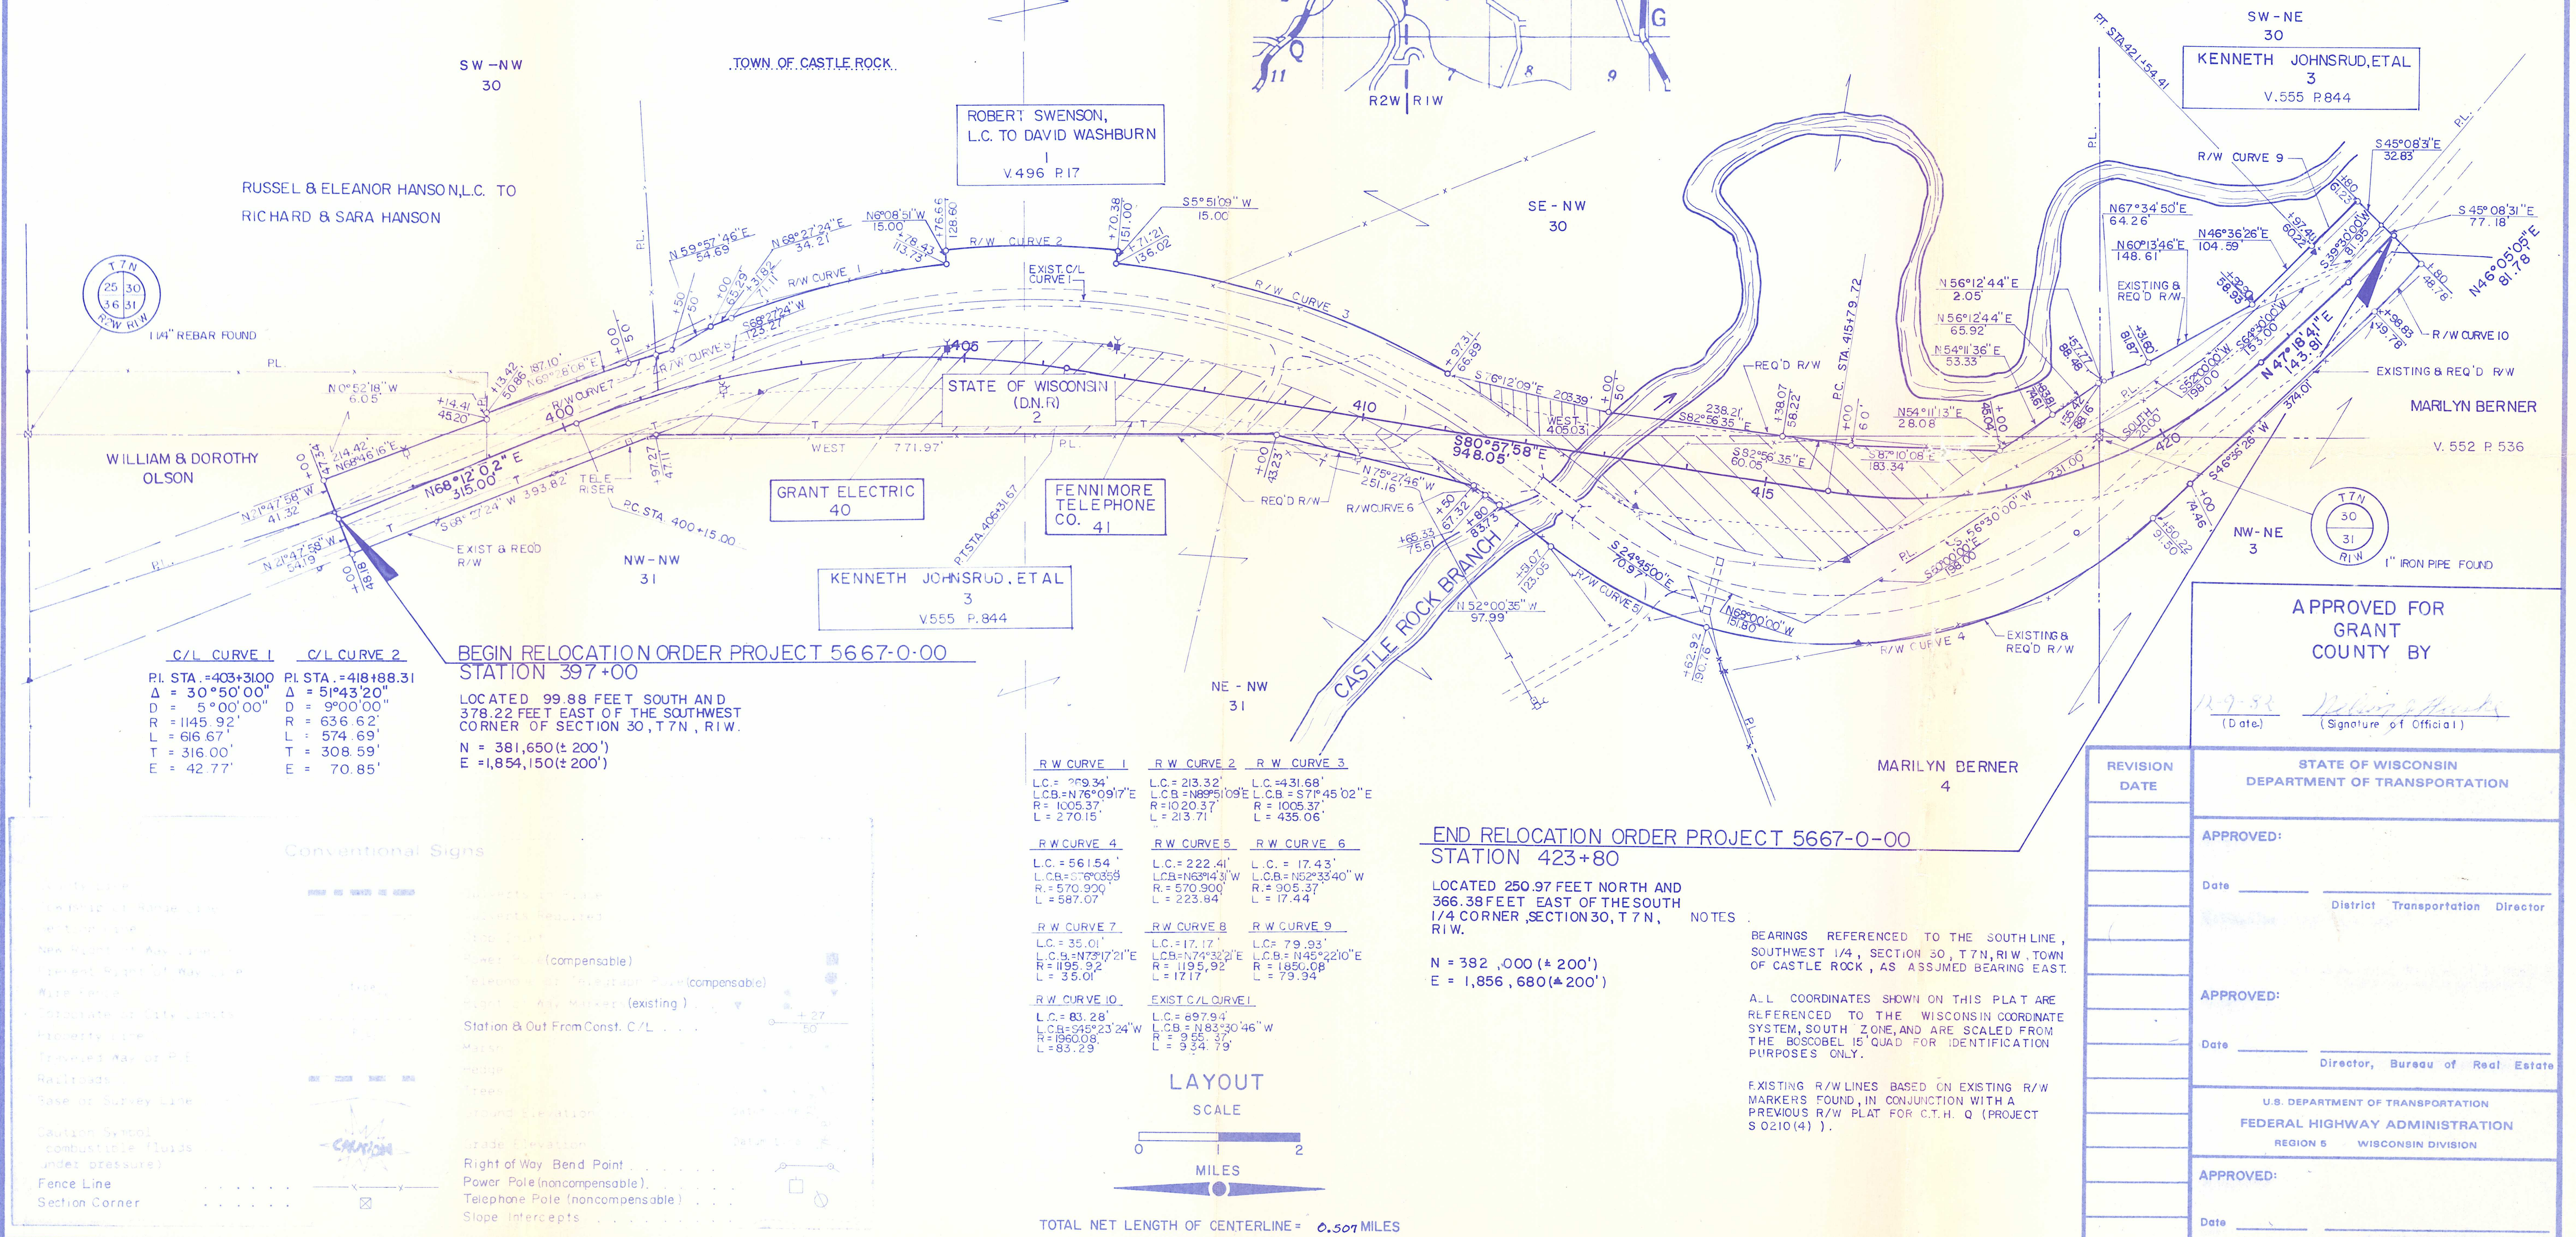

APPROVED FOR
GRANT
COUNTY BY

(Date) (Signature of Official)

REVISION DATE	STATE OF WISCONSIN DEPARTMENT OF TRANSPORTATION
APPROVED:	APPROVED:
Date	Date
District Transportation Director	District Transportation Director
APPROVED:	APPROVED:
Date	Date
Director, Bureau of Real Estate	Director, Bureau of Real Estate
U.S. DEPARTMENT OF TRANSPORTATION FEDERAL HIGHWAY ADMINISTRATION REGION 5 - WISCONSIN DIVISION	U.S. DEPARTMENT OF TRANSPORTATION FEDERAL HIGHWAY ADMINISTRATION REGION 5 - WISCONSIN DIVISION
APPROVED:	APPROVED:
Date	Date
Division Administrator	Division Administrator

END RELOCATION ORDER PROJECT 5667-0-00
STATION 423+80

LOCATED 250.97 FEET NORTH AND
366.38 FEET EAST OF THE SOUTH
1/4 CORNER, SECTION 30, T 7 N,
R 1 W.


N = 382,000 (± 200')
E = 1,856,680 (± 200')

BEARINGS REFERENCED TO THE SOUTH LINE,
SOUTHWEST 1/4, SECTION 30, T 7 N, R 1 W, TOWN
OF CASTLE ROCK, AS ASSUMED BEARING EAST.

ALL COORDINATES SHOWN ON THIS PLAT ARE
REFERENCED TO THE WISCONSIN COORDINATE
SYSTEM, SOUTH ZONE, AND ARE SCALED FROM
THE BOSCOBEL 15' QUAD FOR IDENTIFICATION
PURPOSES ONLY.

EXISTING R/W LINES BASED ON EXISTING R/W
MARKERS FOUND, IN CONJUNCTION WITH A
PREVIOUS R/W PLAT FOR C.T.H. Q (PROJECT
50210(4)).

LAYOUT
SCALE

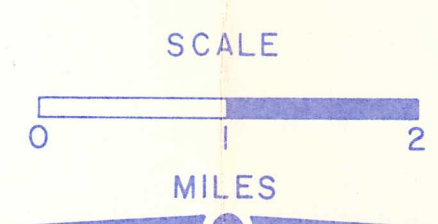

TOTAL NET LENGTH OF CENTERLINE = 0.501 MILES