
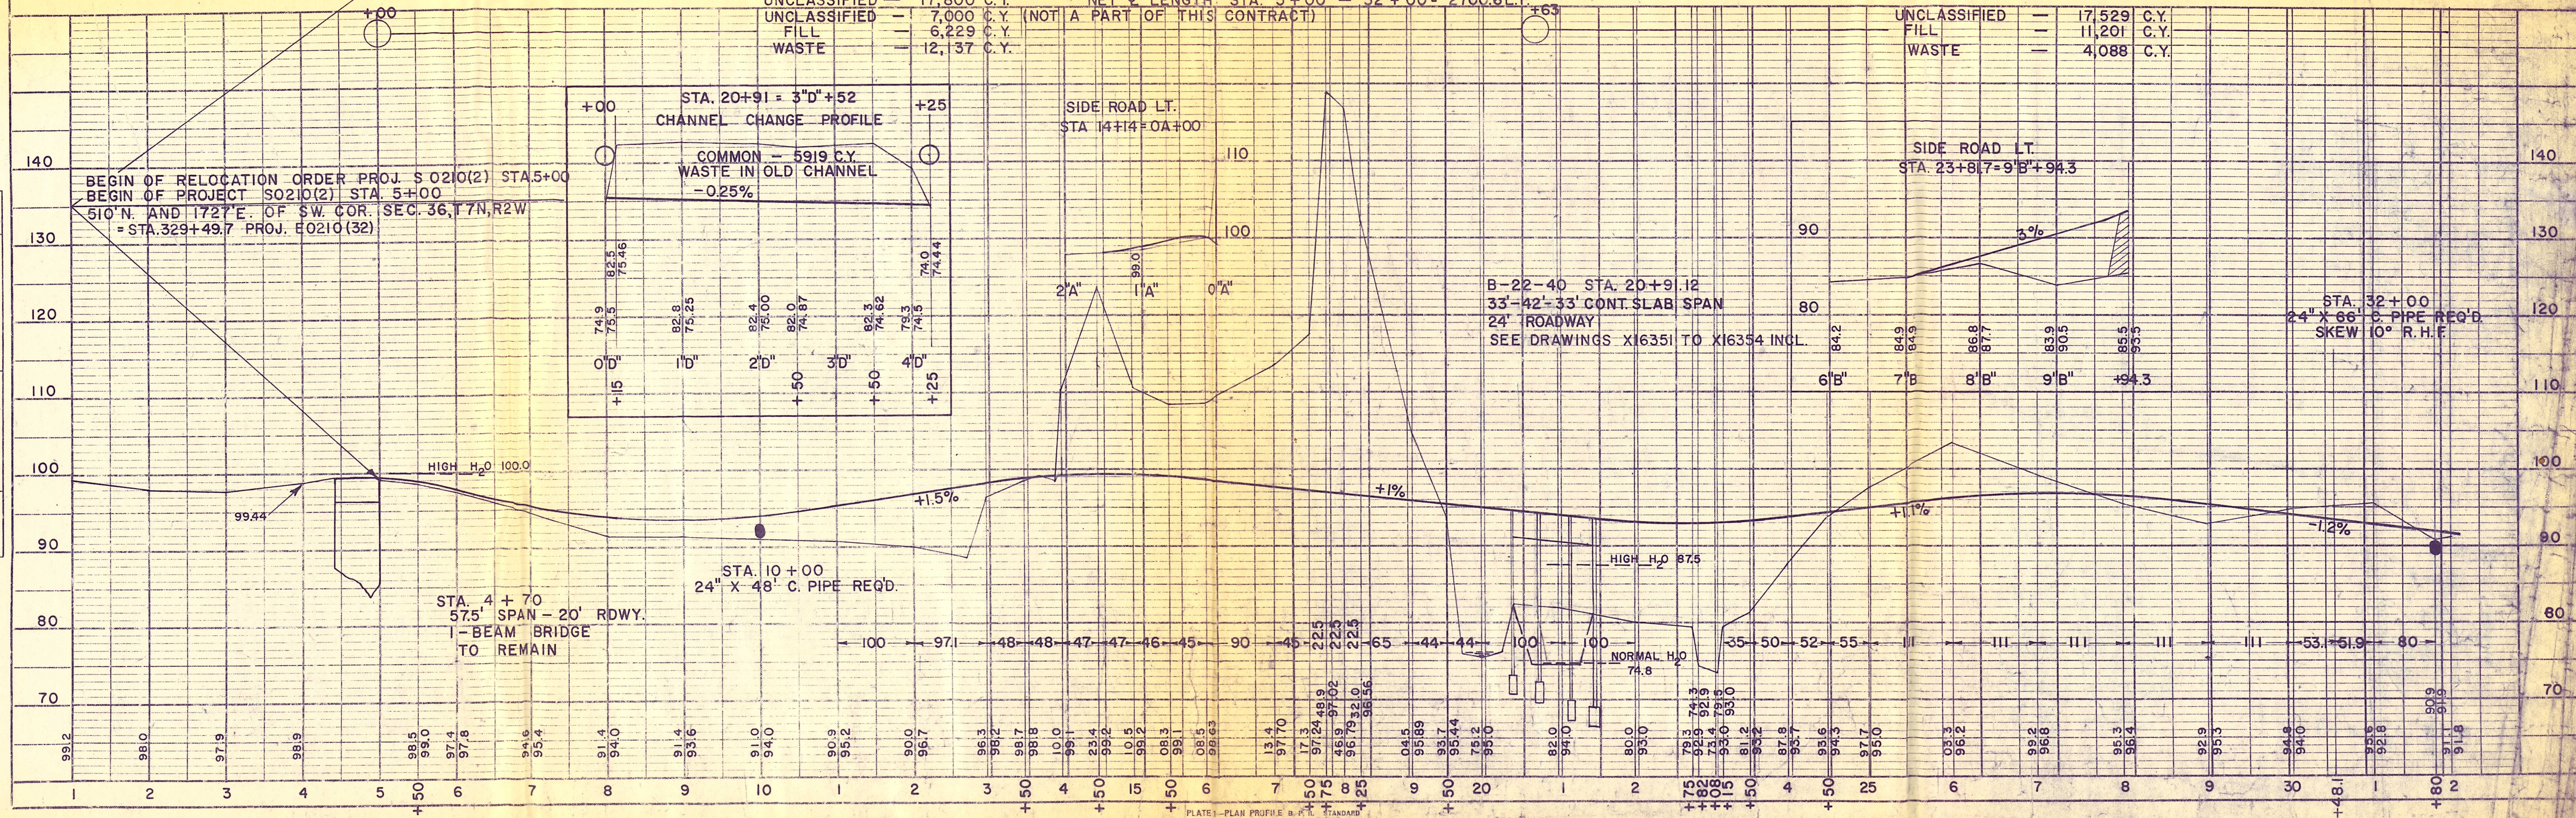


B.P.R. DIVISION	PROJECT	SHEET NUMBER	TOTAL SHEETS
4	SO210(2)	3	

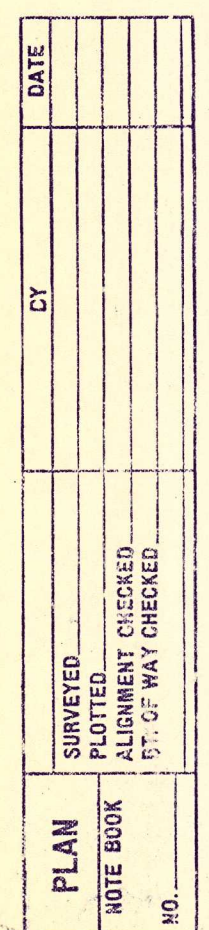

PROFILE		BY	DATE
NOTE BOOK	SURVEYED		
	PLOTTED		
	GRADES CHECKED		
	B.M.'S. NOTED		
NO.	STRUCTURE NOTATIONS CH'KD		

PLATE 1 - PLAN PROFILE B.P.R. STANDARD
FREDERICK POST CO., CHICAGO - 288-1

PLAN		C ^v	DATE
NOTE BOOK	SURVEYED		
	PLOTTED		
	ALIGNMENT CHECKED		
NO.	BY, OF, WAY CHECKED		

PROFILE	BY	DATE
SURVEYED		
PLOTTED		
GRADES CHECKED		
B.M.'S. NOTED		
STRUCTURE NOTATIONS CHECKED		
NO.		

