


DIVISION JOB NO. _____

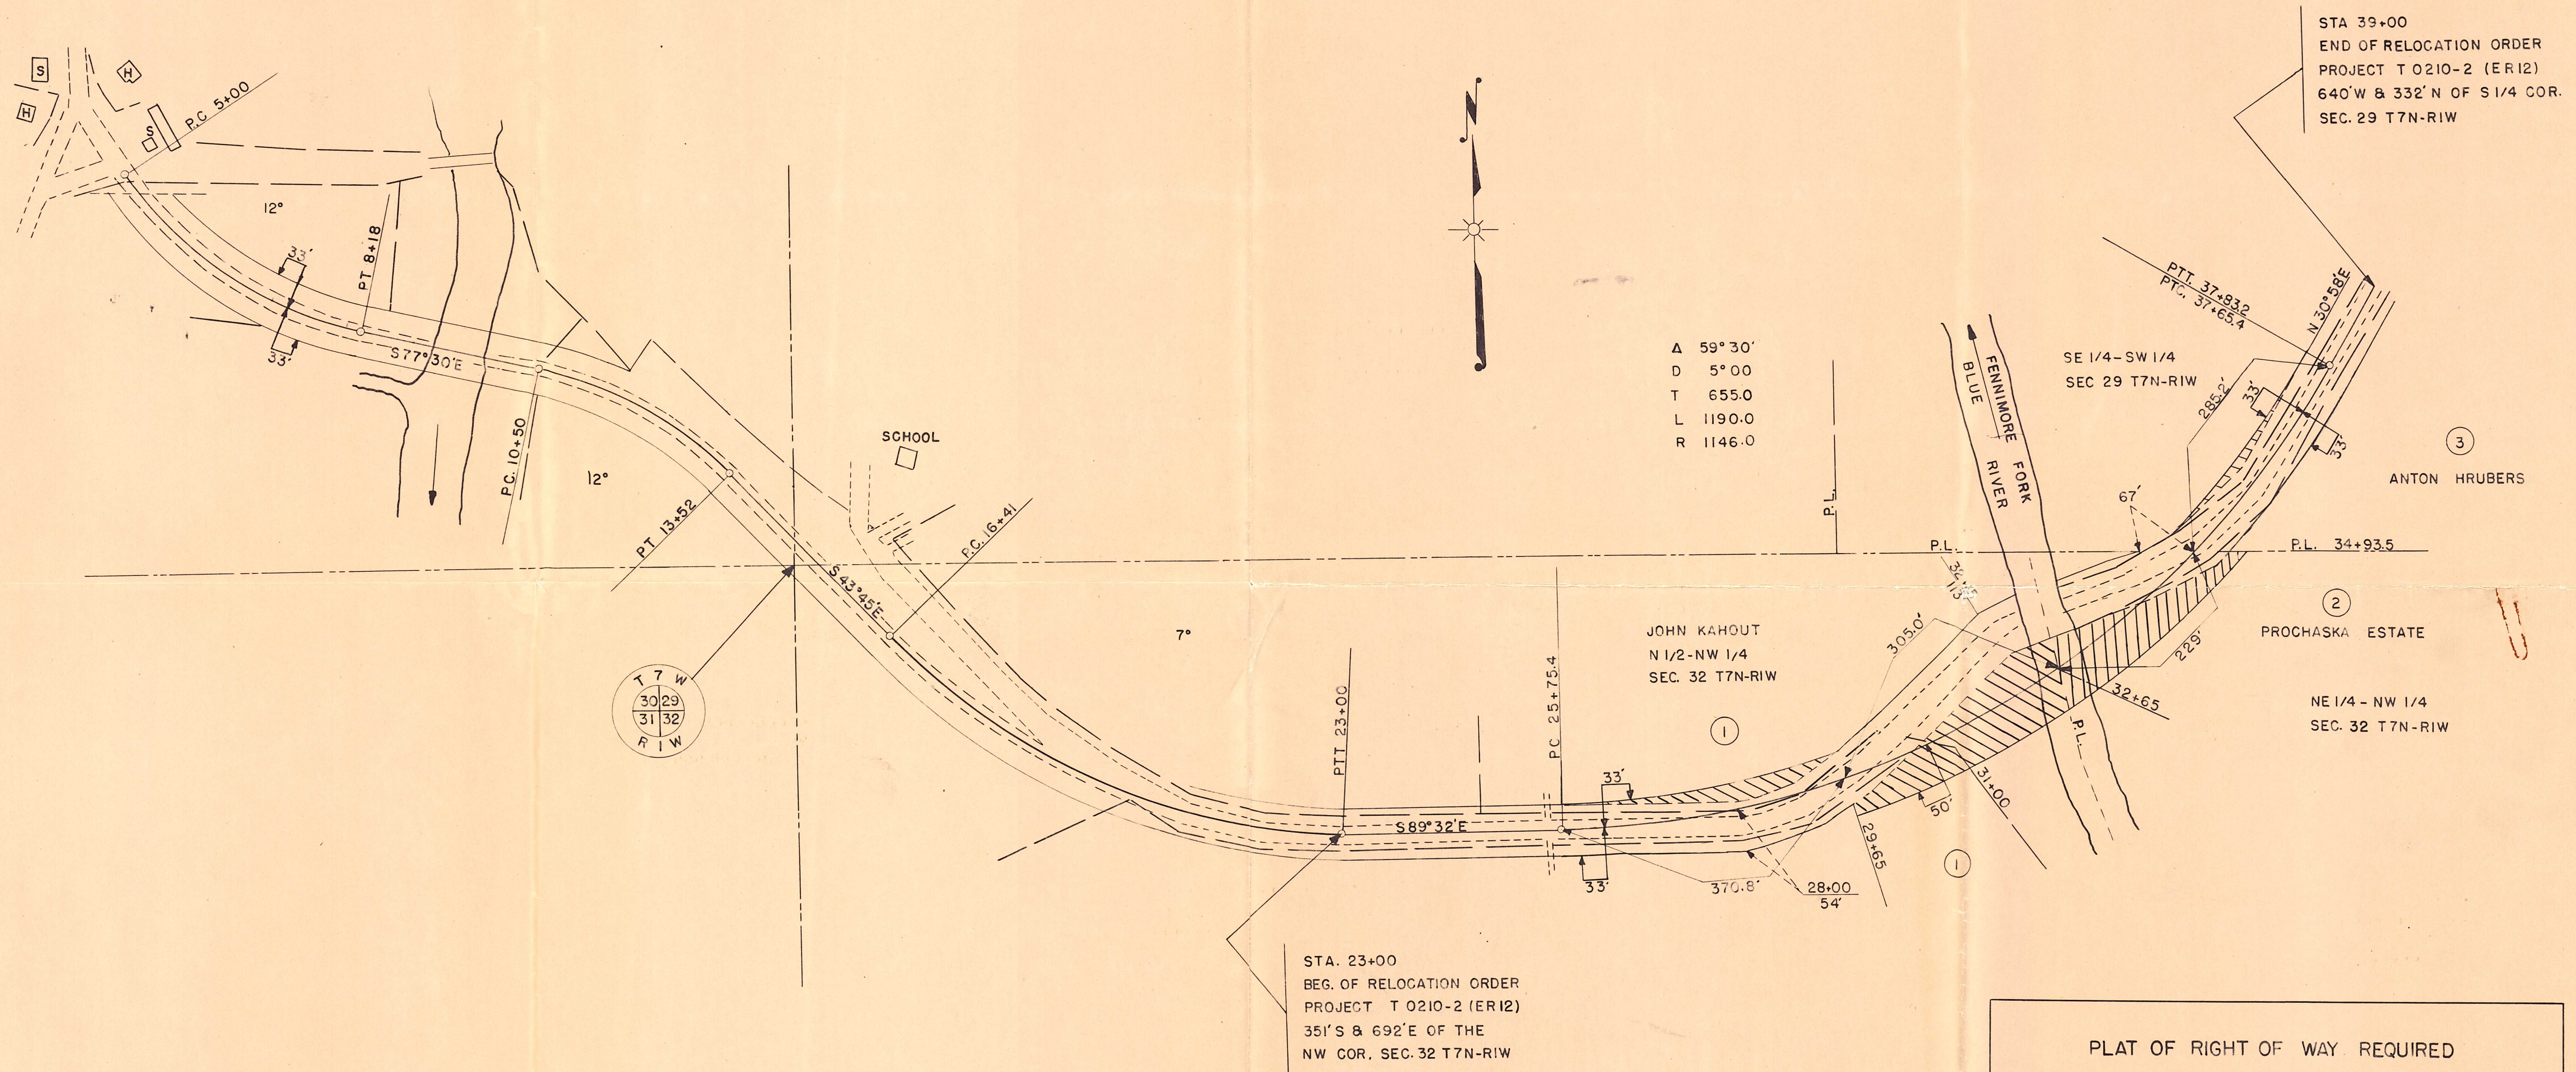

PLAT OF RIGHT OF WAY REQUIRED
PROJECT T 0210-2 (ER 12)
FENNIMORE - MUSCODA (CASTLE ROCK BR. NO. 2) ROAD
COUNTY TRUNK HIGHWAY "Q" GRANT COUNTY

SCALE

LENGTH = 0.299 MILES 0 100' 200' DATED MAR. 15, 1948

PAR. NO.	OWNER	INTEREST REQ'D	ACRES
1	JOHN KAHOUT	HIGHWAY EASEMENT	0.56
2	PROCHASKA ESTATE	" "	0.32
3	ANTON HRUBERS	" "	0.04