

GRANT COUNTY HIGHWAY COMMISSION

1011 N. ADAMS STREET • P.O. BOX 150

LANCASTER, WISCONSIN 53813-0150

OFFICE 608-723-2595

FAX 608-723-4308

SHOP 608-723-2537

15 August, 2006

Grant County Clerk
% Ms. Chris Carl
111 S. Jefferson St.
P.O. Box 529
Lancaster, WI 53813-1625

Re: Project I.D. 5919-00-00
USH 61 – STH 133 Road
(CTH M – Blue River)
CTH T
Grant County


Dear Ms. Carl

The Grant County Highway Commission deems it necessary to acquire certain lands and interests therein for the proper improvement or maintenance of the above designated project and highway.

Sections 83.07 and 83.08 of the Wisconsin Statutes state, in part, that a copy of the Relocation Order and Right-of-Way Plat shall be filed, within 20 days of issuance, with the county clerk and county highway committee in its respective county. It is the intent of this submittal to comply with that law and provide you a copy to file of the Relocation Order and Right-of-Way Plat for the project. The Relocation Order also indicates by whom the right-of-way will be acquired.

The original of this approved Relocation Order will be retained in this office. Should you have any questions or need further information in regards to this project, please contact our office.

Sincerely,

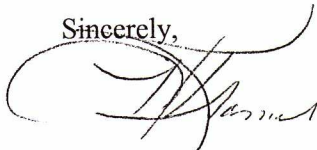

Travis J. Kramer, P.E., R.L.S.
Grant County Highway Commission

RELOCATION ORDER

LPA 3006 9/99

Project 5919-00-00	Name of Road USH 61 – STH 133 Road (CTH M – Wisconsin & Southern Railroad)	Highway CTH T	County Grant
Right of Way Plat Date 10 August, 2006	Plat Sheet Numbers 4.1 - 4.13	Date of Previously Approved Relocation Order	


Description of Termini of Project

Beginning at a point 1091.52 feet north and 255.27 feet west of the southeast corner of Section 28, T8N, R2W, Grant County, Wisconsin on the centerline of CTH T reference line Station 11+25.00; thence northeasterly to the end of the relocation order, reference line Station 261+65.97 located 2148.20 feet south and 2.05 feet west of the northwest corner of Section 12, T8N, R2W, Grant County, Wisconsin.

To properly establish, lay out, widen, enlarge, extend, construct, reconstruct, improve, or maintain a portion of the highway designated above, it is necessary to relocate or change and acquire certain lands or interests in lands as shown on the right of way plat for the above project.

To effect this change, pursuant to authority granted under Sections 83.07 and 83.08, Wisconsin Statutes, the Grant County Highway Department orders that:

1. The said road is laid out and established to the lines and widths as shown on the plat.
2. The required lands or interests in lands as shown on the plat shall be acquired by the Grant County Highway Department
3. This order supersedes and amends any previous order issued by the Grant County Highway Department.

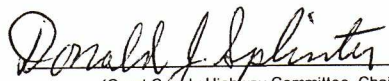
(Grant County Highway Committee, Chairman)

8-10-06
(Date)

CONVENTIONAL SIGNS AND ABBREVIATIONS

STATE LINE	---	SECTION CORNER		FOUNDATION OR RUIN BUILDING	
COUNTY LINE	---	NOTATION FOR COMBUSTIBLE FLUIDS		CEMETERY	
TOWNSHIP AND RANGE LINES	---	NOTATION FOR HIGH VOLTAGE TRANSMISSION LINES		R/W MONUMENT	
SECTION LINE	---	BRIDGE		NON-MONUMENTED R/W POINT	
QUARTER LINE	---	STREAM OR RIVER		IRON PIN	
SIXTEENTH LINE	---	LAKE		VALVE	
NEW REFERENCE LINE	---	CULVERT (Box, Pipe Or Cattle Pass)		WINDMILL	
NEW R/W LINE	---	SIGN	/ SIGN	MANHOLE, SEPTIC VENT, WELL, ETC.	
EXISTING R/W LINE	---	ENCROACHING SIGN		GAS PUMPS	
PROPERTY LINE	---			BUSHES	
CORPORATE LIMITS	---			TREES (Deciduous)	
LOT, TIE AND OTHER MINOR LINES	---			TREES (Coniferous)	
SLOPE INTERCEPTS	---			WOODS	
UNDERGROUND FACILITY (Communications, Electric, Etc.)	---				
FENCE	---				
TEMPORARY EASEMENT	---				
EASEMENT (Highway, Permanent Limited or Restricted Development)	---				
BEAM GUARD	---				
TRANSMISSION STRUCTURES (Line Optional)	---				
RAIL LINE	---				

ACRES	AC.	OUT LOT	O.L.
AIR CONDITIONER	A/C	PAGE	P.
AGRICULTURAL	A.G.	PERMANENT LIMITED EASEMENT	P.L.E.
ALSO KNOWN AS	a/k/a	POINT OF BEGINNING	P.O.B.
AND OTHERS	ET AL.	POINT ON TANGENT	P.O.T.
ANTENNA	ANT.	PROPERTY LINE	P.L.
APARTMENTS	APTS.	REFERENCE LINE	R.
BUILDING	BLDG.	RIGHT	RT.
CERTIFIED SURVEY MAP	C.S.M.	RIGHT OF WAY	R/W
CORNER	COR.	SECTION	SEC.
DOING BUSINESS AS	D/B/A	SHED	S.
ELECTRIC PEDESTAL	E.P.	SQUARE FEET	S.F.
GARAGE	G.	STATION	STA.
GAS PUMP	G.P.	TANK	T.
GAS VALVE	G.V.	TELEPHONE PEDESTAL	T.P.
HOUSE	H.	TEMPORARY LIMITED EASEMENT	T.L.E.
LEFT	L.	TYPICAL	TYP.
LIMITED	LTD.	VARIABLE	VAR.
LIMITED PARTNERSHIP	L.P.	VOLUME	VOL.
NUMBER	NO.	WALL	W.

NOTES

DIMENSIONING FOR THE NEW R/W IS MEASURED ALONG AND PERPENDICULAR TO THE NEW REFERENCE LINES.

GOVERNMENTAL LAND LINE AND REFERENCE LINE ARE NOT COINCIDENTAL.

DISTANCES FROM REFERENCE LINE ARE $\frac{XX'}{R}$ OR $XX' R$


DISTANCES FROM GOVERNMENTAL LAND LINE ARE $\frac{XX'}{G}$ OR $XX' G$

EXISTING HIGHWAY RIGHT OF WAY SHOWN HEREIN IS BASED ON THE FOLLOWING POINTS OF REFERENCE AS SPECIFIED ON EACH PLAT DETAIL SHEET : CENTERLINE OF EXISTING PAVEMENT.

COORDINATES AND BEARINGS ON THIS PLAT ARE ORIENTED TO THE WISCONSIN COUNTY COORDINATE SYSTEM, GRANT COUNTY ZONE, NAD 83 (1991) ADJUSTMENT. THE COORDINATES SHOWN ARE GRID COORDINATES AND ARE TO BE USED AS GRID OR GROUND VALUES ON THIS PLAT.

RIGHT OF WAY MONUMENTS ARE $\frac{3}{4}$ " REBAR AND ARE PLACED PRIOR TO OR AT THE TIME OF LAND TITLE TRANSFER.

RIGHT OF WAY BOUNDARIES ARE DEFINED WITH COURSES OF THE PERIMETER OF THE HIGHWAY LANDS REFERENCED TO THE U.S. PUBLIC LAND SURVEY OR OTHER "SURVEYS OF PUBLIC RECORDS".

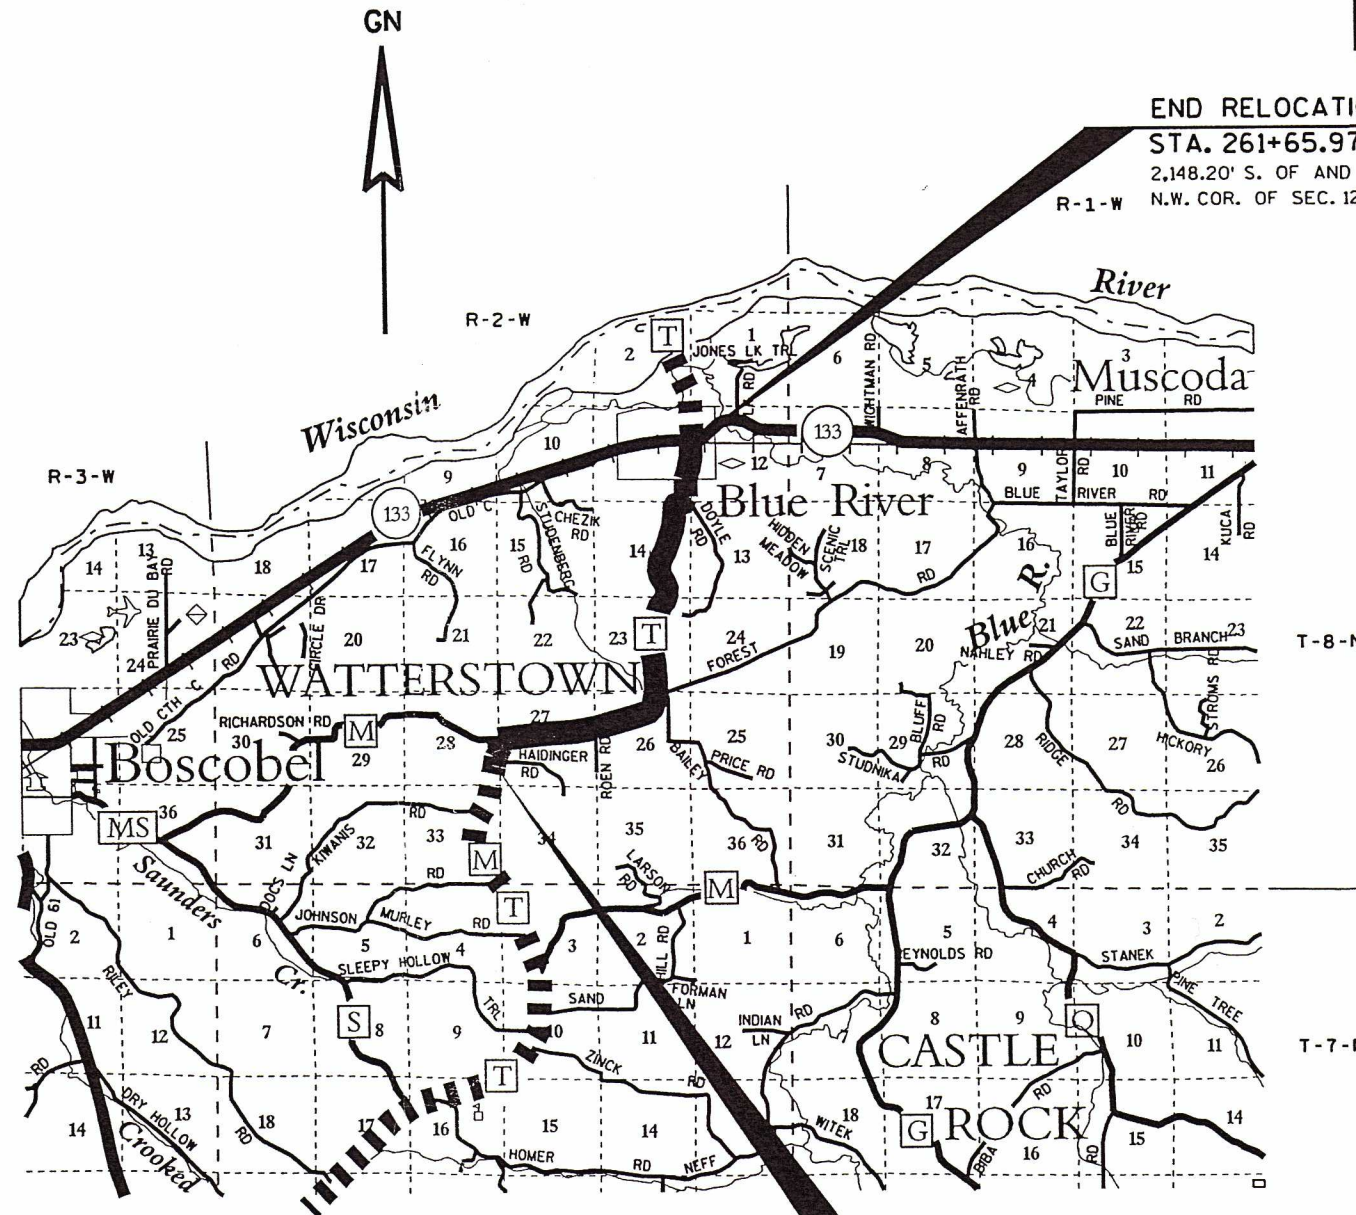

END RELOCATION ORDER
STA. 261+65.97
 2,148.20' S. OF AND 2.05' W. OF THE
 N.W. COR. OF SEC. 12, T. 8 N., R. 2 W.

BEGIN RELOCATION ORDER
STA. 11+25.00
 1,091.52' N. OF AND 255.27' W. OF THE
 S.E. COR. OF SEC. 28, T. 8 N., R. 2 W.

REVISION DATE

R/W PROJECT NUMBER	5919-00-00	SHEET NUMBER	4.1	TOTAL SHEETS	13
FEDERAL PROJECT NUMBER					
PLAT OF RIGHT-OF-WAY REQUIRED FOR					
USH 61 - STH 133 ROAD					
(CTH M - WISCONSIN & SOUTHERN RAILROAD)					
CTH T			GRANT COUNTY		
CONSTRUCTION PROJECT NUMBER					
5919-00-71					

ACCEPTED FOR

County Grant
 8/10/06 [Signature]
 County Highway Commissioner

ORIGINAL PLAT PREPARED BY

AYRES ASSOCIATES Engineers/Photogrammetrists
 Scientists/Surveyors
 1802 Pankratz Street
 Madison, Wisconsin



8/10/06 [Signature]
 (Date) (Signature)

E

SCHEDULE OF LANDS & INTERESTS REQUIRED

AREAS SHOWN IN THE TOTAL ACRES COLUMN MAY BE APPROXIMATE AND ARE DERIVED FROM TAX ROLLS OR OTHER AVAILABLE SOURCES AND MAY NOT INCLUDE LANDS OF THE OWNER WHICH ARE NOT CONTIGUOUS TO THE AREA TO BE ACQUIRED.

PARCEL NUMBER	SHEET NUMBER	OWNER(S)	INTEREST REQUIRED	TOTAL ACRES OR S.F.	R/W ACRES OR S.F. REQUIRED NEW	TOTAL ACRES OR S.F. REM.	T.L.E. AND/OR P.L.E. ACRES OR S.F.
1	4.4	GARY D. & CANDACE M. MALLAT	FEE	55.75	1.42	2.30	---
2	4.4	DAVID M. & CHRISTEEN E. BAILIE	FEE & T.L.E.	301.07	0.34	1.49	0.04
3	4.4	DERALD D. TOWNSEND	FEE & T.L.E.	0.69	0.03	0.10	0.06
4	4.4	ROBERT & CHRISTINE REMICK	FEE	42.26	2.42	3.15	---
5							
6	4.4 & 4.5	ARNOLD STUONICKA	FEE & T.L.E.	41.29	0.71	1.79	0.05
7	4.5	JAMES F. & DIANE D. COLLINS	FEE & T.L.E.	23.01	1.18	2.16	0.01
8	4.4 - 4.6	BRIAN M. LEWIS	FEE & T.L.E.	194.24	3.46	6.73	0.07
9	4.5 & 4.6	MICHAEL P. & CAROL S. LEWIS	FEE & T.L.E.	35.00	0.43	0.94	0.38
10							
11	4.6	DELBERT R. & RHONDA J. PARISH RESERVING UNTO EARNIE W. PARISH A LIFE ESTATE	FEE & T.L.E.	120.00	1.70	3.87	0.14
12	4.6	WILLIAM J. HRUBES	FEE	187.78	---	0.09	---
13	4.6 & 4.7	JAMES F. & DIANE D. COLLINS	FEE & T.L.E.	144.72	2.05	5.98	0.27
14	4.7	WILLIAM C. & SALLY J. GRINNELL	FEE & T.L.E.	90.70	1.93	2.95	0.01
15							
16	4.7 & 4.8	DAVID S. & SANDRA J. PACKNETT	FEE	84.25	0.68	2.32	---
17	4.8	JANET A. TYSVER	FEE & T.L.E.	0.53	---	0.11	0.04
18	4.8	FRANCIS H. & NORITA FREYMLER	FEE & T.L.E.	71.74	2.88	6.43	0.21
19	4.8	JOHN T. & NANCY L. DEVINE	FEE & T.L.E.	77.90	0.19	0.35	0.04
20							
21	4.8	TY E. MILLER	FEE	4.40	0.17	0.47	---
22	4.9	WILLIAM S. BARNETT, KATHLEEN M. GAARD, AND WILLIAM S. BARNETT & KATHLEEN M. GAARD, AS CO-TRUSTEES OF THE STEVEN W. BARNETT TRUST DATED SEPTEMBER 28, 2005. RESERVING LIFE ESTATES TO WAYNE A. BARNETT & ELLA C. BARNETT, A/K/A ELLA CLAIRE BARNETT	FEE, T.L.E. & P.L.E.	280.00	5.87	10.31	T.L.E. 0.21 P.L.E. 1.02
23	4.9	ALBERT M. & CHARLES N. SEARLES, VENDORS MALCOLM AHRENS GREELEY, VENDEE	FEE	40.00	0.04	0.04	---
24	4.10 & 4.11	GARY & SHARON KAUFFMAN	FEE, T.L.E. & P.L.E.	85.00	7.66	10.16	T.L.E. 0.20 P.L.E. 0.61
25							
26	4.10 & 4.11	JAY T. MURLEY TRUST ESTATE NELLIE COPPERNOLL (LIFE ESTATE)	FEE & T.L.E.	93.06	3.22	5.42	0.02
27	4.11	JESSIE H. DI LISIO	FEE & T.L.E.	0.86	0.10	0.42	0.01
28	4.11	KENNETH J. CERNEY & BENNY L. CERNEY ANGELINE CERNEY (LIFE ESTATE)	FEE & T.L.E.	150.28	4.85	7.23	0.03
29	4.11 & 4.12	THOMAS J.J. & SHARI L. CERNEY	FEE	5.05	0.27	0.72	---
30							
31	4.12	DANNY & MELODY WESSELS	FEE & T.L.E.	14.14	1.43	2.97	0.16
32	4.12	KEARNEY W. WINTERS, MARIAN P. WINTERS & BRIAN N. REID, VENDORS DARREL L. WESSELS & DANNY D. WESSELS, VENDEES	FEE & T.L.E.	5.78	---	0.38	0.18
33	4.12	MONTE C. & MARY GEARHART	FEE & T.L.E.	1.24	---	0.08	0.06
34	4.12	DAVID L. & KAREN L. DEGENHARDT	FEE & T.L.E.	168.43	0.11	1.09	0.16
35							
36	4.12	VILLAGE OF BLUE RIVER, WISCONSIN	FEE	3.60	---	0.01	---
37	4.12 & 4.13	CLOVERLAND FARMS, INC., A CORPORATION LOCATED AT BLUE RIVER, WIS. G/K/A CLOVERLAND FARMS, INC., A WISCONSIN CORPORATION	FEE & T.L.E.	344.64	0.18	1.85	0.28
38	4.12	SALLY C. & JOHN M. KINNEY	FEE & T.L.E.	1.26	---	0.25	0.08
39	4.13	MILDRED GROOM	T.L.E.	0.31	---	---	0.02
81	4.4-4.11	SCENIC RIVERS ENERGY COOPERATIVE	RELEASE OF RIGHTS	---	---	---	---
82	4.4-4.6, 4.8-4.12	RICHLAND-GRANT TELEPHONE COOPERATIVE, INC.	RELEASE OF RIGHTS	---	---	---	---
83	4.12	AMERICAN TRANSMISSION COMPANY	RELEASE OF RIGHTS	---	---	---	---
84	4.12	ALLIANT ENERGY	TEMPORARY RELEASE OF RIGHTS	---	---	---	---

REVISION DATE

DATE 8-10-06

SCALE, FEET



HWY: CTH T

COUNTY: GRANT

STATE R/W PROJECT NUMBER 5919-00-00

CONSTRUCTION PROJECT NUMBER 5919-00-71


PLAT SHEET NO: 4.2

PS&E SHEET

E

4

4

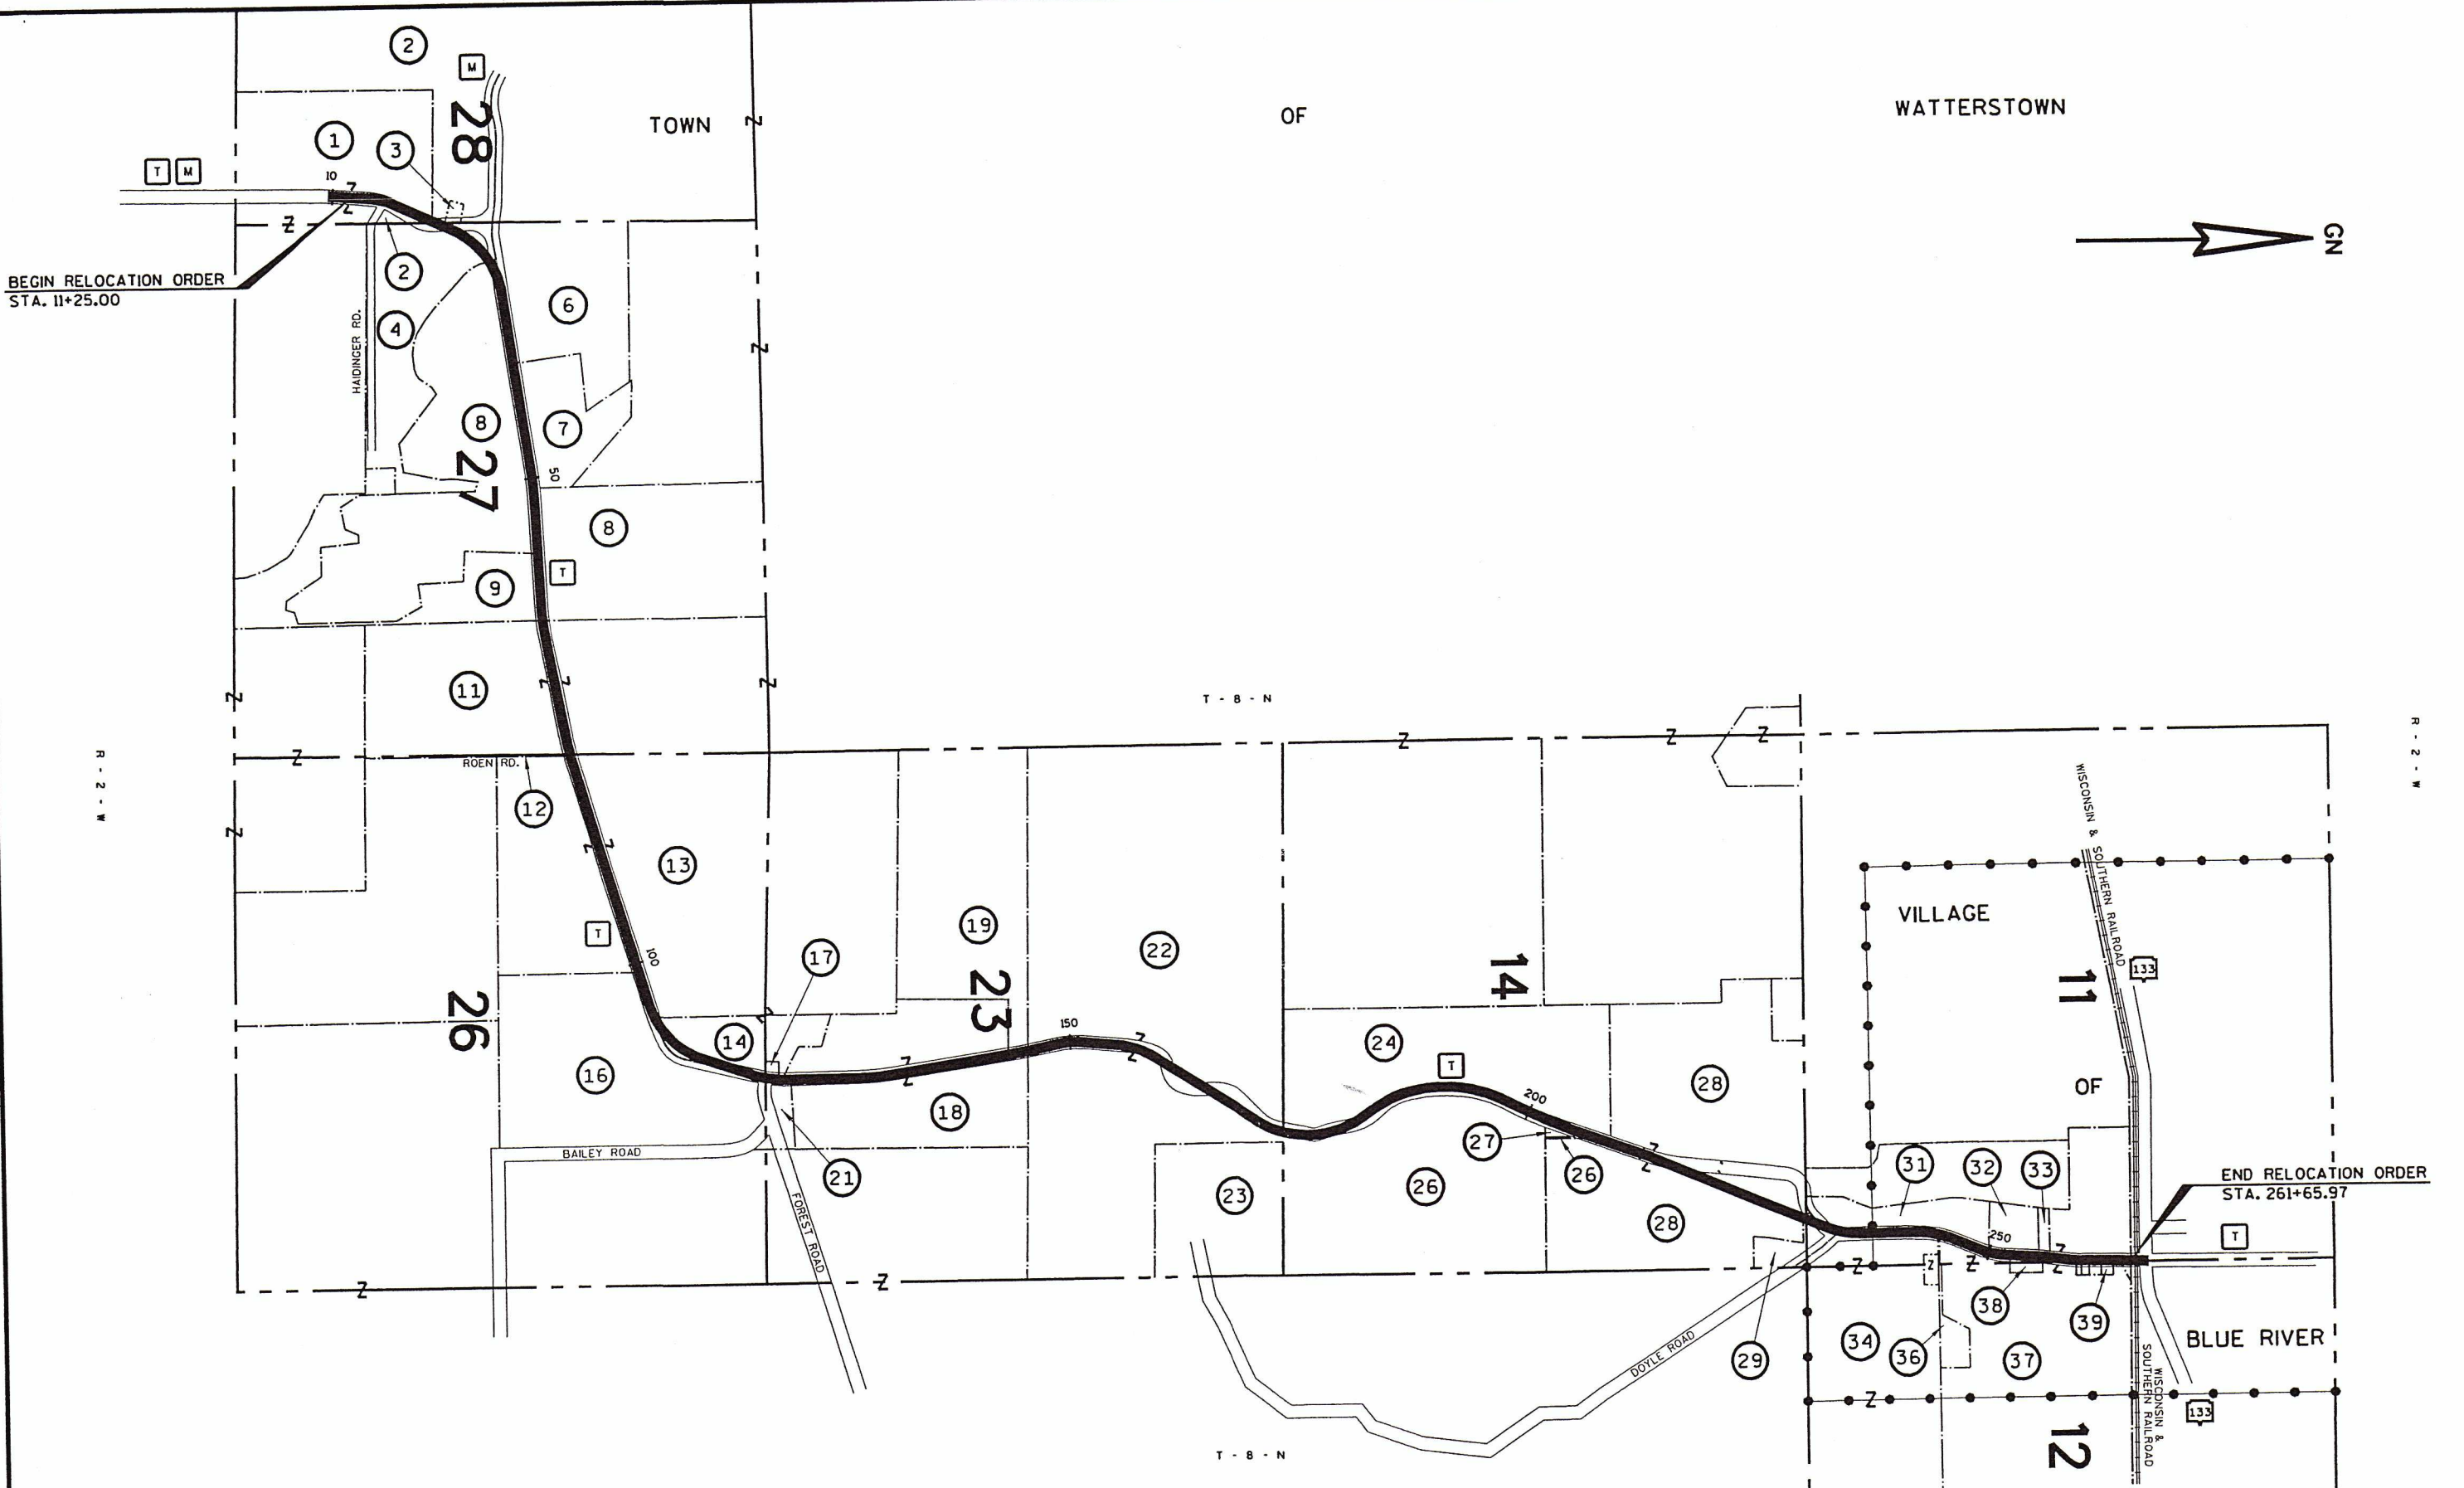

REVISION DATE	DATE 8-10-06	SCALE, FEET 0 NA	HWY: CTH T	STATE R/W PROJECT NUMBER 5919-00-00	PLAT SHEET NO: 4.3	E
	GRID FACTOR		COUNTY: GRANT	CONSTRUCTION PROJECT NUMBER 5919-00-71	PS&E SHEET	

TOWN

OF

WATERSTOWN

R/W MONUMENT POINT NUMBER AND COORDINATE TABLE		
POINT	X	Y
7000	846,171.578	628,942.037
7001	846,150.630	629,018.947
7002	846,155.403	629,204.424
7003	846,178.651	629,326.234
7004	846,230.453	629,499.790
7005	846,324.182	629,821.661
7006	846,454.941	630,042.604
7007	846,453.994	630,236.818
7008	846,257.291	630,435.817
7009	846,116.481	630,438.136
7010	846,117.568	630,504.127
7011	846,258.787	630,501.801
7012	846,292.898	630,499.037
7013	846,468.092	630,473.416
7014	846,641.114	630,473.324
7015	846,704.849	630,482.577
7016	846,820.131	630,520.516


SE-SE

NE-SE

SE-NE

4

4

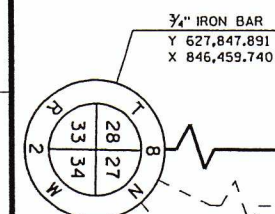

BEGIN RELOCATION ORDER

STA. 11+25.00

Y 628,939.411
X 846,204.473

R/W MONUMENT POINT NUMBER AND COORDINATE TABLE		
POINT	X	Y
6000	846,237.368	628,936.785
6001	846,289.975	629,193.682
6002	846,295.722	629,274.783
6003	846,307.661	629,347.106
6004	846,343.642	629,449.513
6005	846,259.870	629,208.818
6006	846,714.585	630,417.298
6008	846,472.735	629,657.594
6009	846,520.692	629,796.019
6010	846,643.870	629,987.115
6011	846,756.085	630,259.556
6012	847,004.492	630,384.799

MS-SW

GARY D. & CANDACE M. MALLAT

SCENIC RIVERS ENERGY COOPERATIVE
EASEMENT RELEASE
VOL. 2 / PAGE 286 OF R.E. &
VOL. 846 / PG. 136 / DOC. 617562 - PARCELS 1 & 2


81

DAVID M. & CHRISTEEN E. BAILIE
T.L.E. SLOPES & DRIVEWAY
0.06 AC.

3

RALPH & ITSUKO
YONASH

3

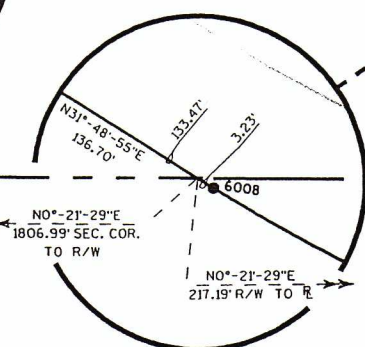1" IRON PIPE
Y 630,502.555
X 846,476.329

IDENTICAL AREAS

L. = 147.71'
L.C. = 146.50'
L.C.B. = N19°-06'-30"E
R. = 333.00'

4

ROBERT & CHRISTINE REMICK
LOT 1
C.S.M. 617
VOL. 5 / PGS. 27-28 / DOC. 617407

4

P.I. = 15+27.89
Y 629,341.028
X 846,236.529
Δ = 19°23'11"
D. = 6°51'42"
T. = 142.62'
L. = 282.52'
R. = 835.00'
P.C. = 13+85.27
P.T. = 16+67.79P.I. = 27+41.84
Y 630,452.942
X 846,730.418
Δ = 57°47'25"
D. = 6°51'42"
T. = 460.86'
L. = 842.21'
R. = 835.00'
P.C. = 22+80.98
P.T. = 31+23.19P.I. = 6+M'+87.90
Y 630,465.896
X 846,434.880
Δ = 40°37'46"
D. = 10°00'00"
T. = 212.11'
L. = 406.29'
R. = 572.96'
P.C. = 4+M'+75.79
P.T. = 8+M'+82.08

8

MATCH LINE
SEE SHEETNOTE: EXISTING HIGHWAY R/W ESTABLISHED FROM
CENTERLINE OF EXISTING PAVEMENT

IDENTICAL AREAS

L. = 8.13'
L.C. = 8.13'
L.C.B. = S82°-04'-03"E
R. = 600.00'

6

ARNOLD STUDNICKA

SCENIC RIVERS ENERGY COOPERATIVE
EASEMENT RELEASE
VOL. 2 / PAGE 290 OF R.E. - PARCELS 4, 6, & 8

81

SW-NW

REVISION DATE

DATE 8-10-06

SCALE, FEET

0 100 200

HWY: CTH T

COUNTY: GRANT

STATE R/W PROJECT NUMBER 5919-00-00

CONSTRUCTION PROJECT NUMBER 5919-00-71

PLAT SHEET NO: 4.4

PS&E SHEET

E

R/W MONUMENT POINT NUMBER AND COORDINATE TABLE

POINT	X	Y
7027	850,037.057	630,929.700
7028	850,351.736	630,936.091
7029	850,456.463	630,911.843
7030	850,633.755	630,937.829
7031	850,779.646	630,966.053
7032	850,825.619	630,992.441
7033	851,022.286	631,028.803
7034	851,305.468	631,147.263
7035	851,612.789	631,148.152
7036	851,900.844	631,222.537
7037	852,280.777	631,325.078
7038	852,478.203	631,362.824

NOTE: EXISTING HIGHWAY R/W ESTABLISHED FROM CENTERLINE OF EXISTING PAVEMENT


WATTERSTOWN

NW-NW

13
JAMES F. & DIANE D. COLLINS

4

4

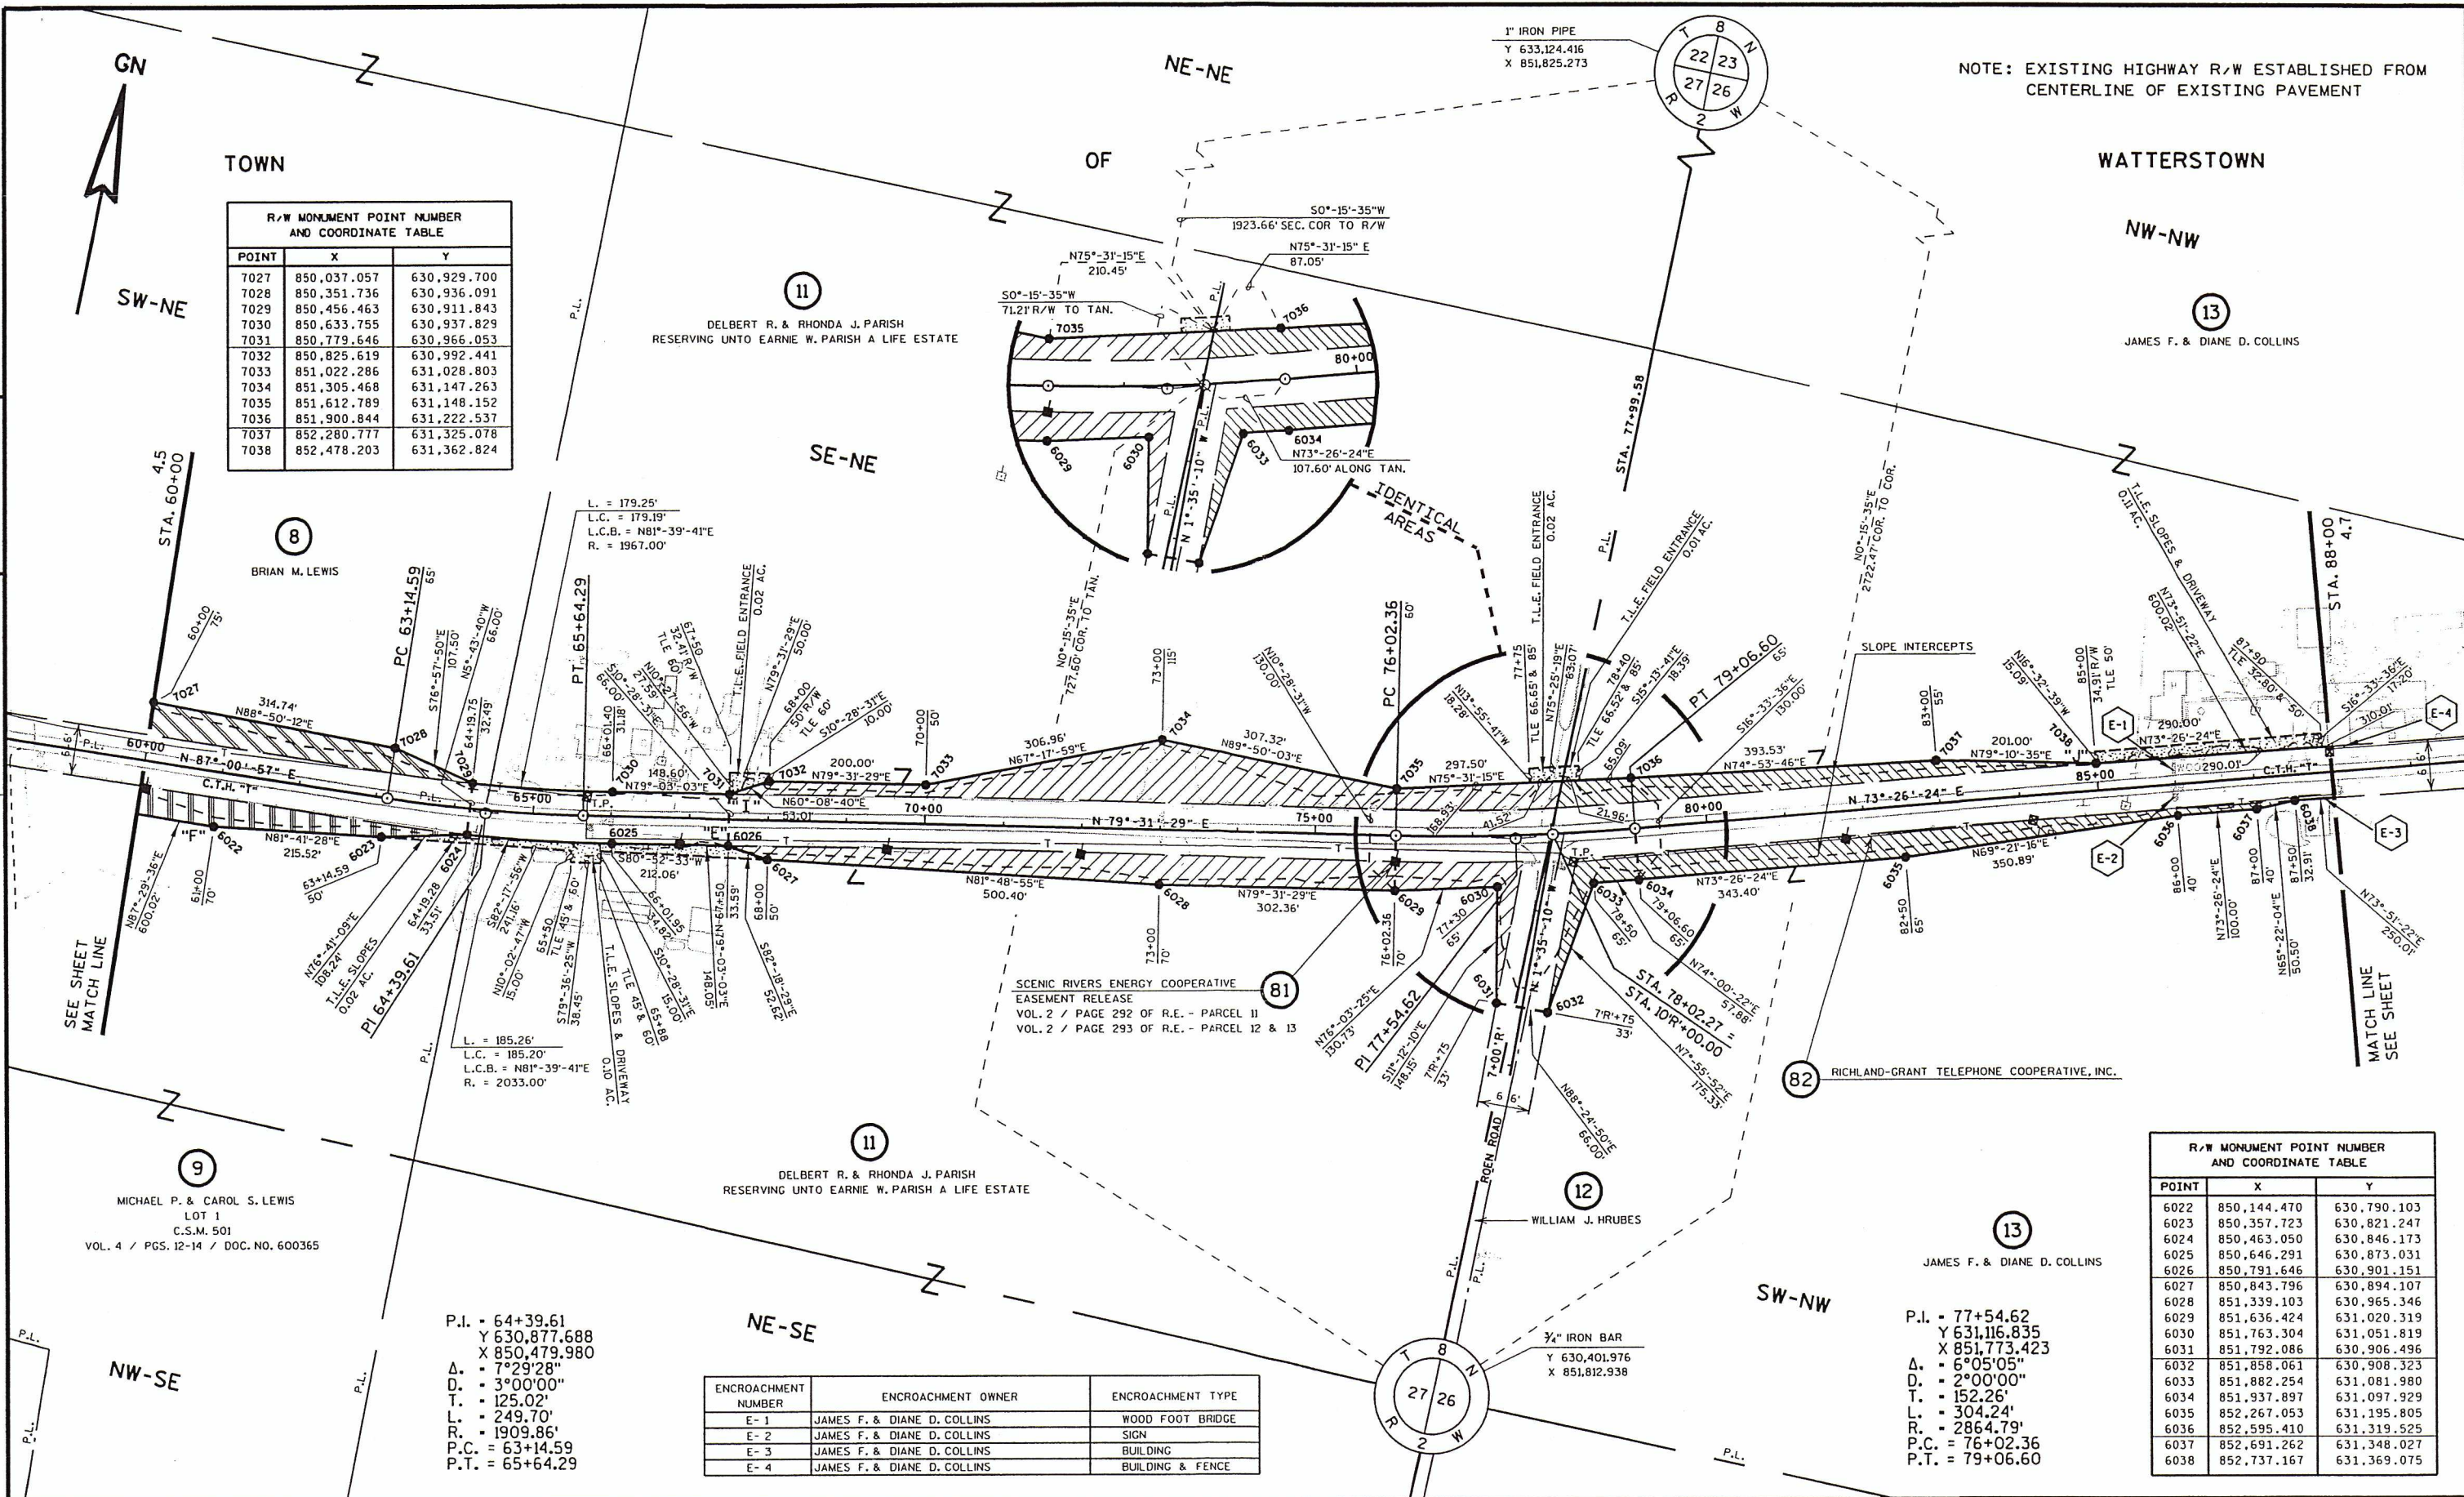

SEE SHEET
MATCH LINE

MATCH LINE
SEE SHEET

9
MICHAEL P. & CAROL S. LEWIS
LOT 1
C.S.M. 501
VOL. 4 / PGS. 12-14 / DOC. NO. 600365

P.I. = 64+39.61
Y 630,877.688
X 850,479.980
Δ = 7°29'28"
D. = 3°00'00"
T. = 125.02'
L. = 249.70'
R. = 1909.86'
P.C. = 63+14.59
P.T. = 65+64.29


ENCROACHMENT NUMBER	ENCROACHMENT OWNER	ENCROACHMENT TYPE
E-1	JAMES F. & DIANE D. COLLINS	WOOD FOOT BRIDGE
E-2	JAMES F. & DIANE D. COLLINS	SIGN
E-3	JAMES F. & DIANE D. COLLINS	BUILDING
E-4	JAMES F. & DIANE D. COLLINS	BUILDING & FENCE

P.I. = 77+54.62
Y 631,116.835
X 851,773.423
Δ = 6°05'05"
D. = 2°00'00"
T. = 152.26'
L. = 304.24'
R. = 2864.79'
P.C. = 76+02.36
P.T. = 79+06.60

R/W MONUMENT POINT NUMBER AND COORDINATE TABLE

POINT	X	Y
6022	850,144.470	630,790.103
6023	850,357.723	630,821.247
6024	850,463.050	630,846.173
6025	850,646.291	630,873.031
6026	850,791.646	630,901.151
6027	850,843.796	630,894.107
6028	851,339.103	630,965.346
6029	851,636.424	631,020.319
6030	851,763.304	631,051.819
6031	851,792.086	630,906.496
6032	851,858.061	630,908.323
6033	851,882.254	631,081.980
6034	851,937.897	631,097.929
6035	852,267.053	631,195.805
6036	852,595.410	631,319.525
6037	852,691.262	631,348.027
6038	852,737.167	631,369.075

REVISION DATE	DATE 8-10-06	SCALE, FEET 0 100 200	HWY: CTH T	STATE R/W PROJECT NUMBER 5919-00-00	PLAT SHEET NO: 4.6
	GRID FACTOR N.A.		COUNTY: GRANT	CONSTRUCTION PROJECT NUMBER 5919-00-71	PS&E SHEET

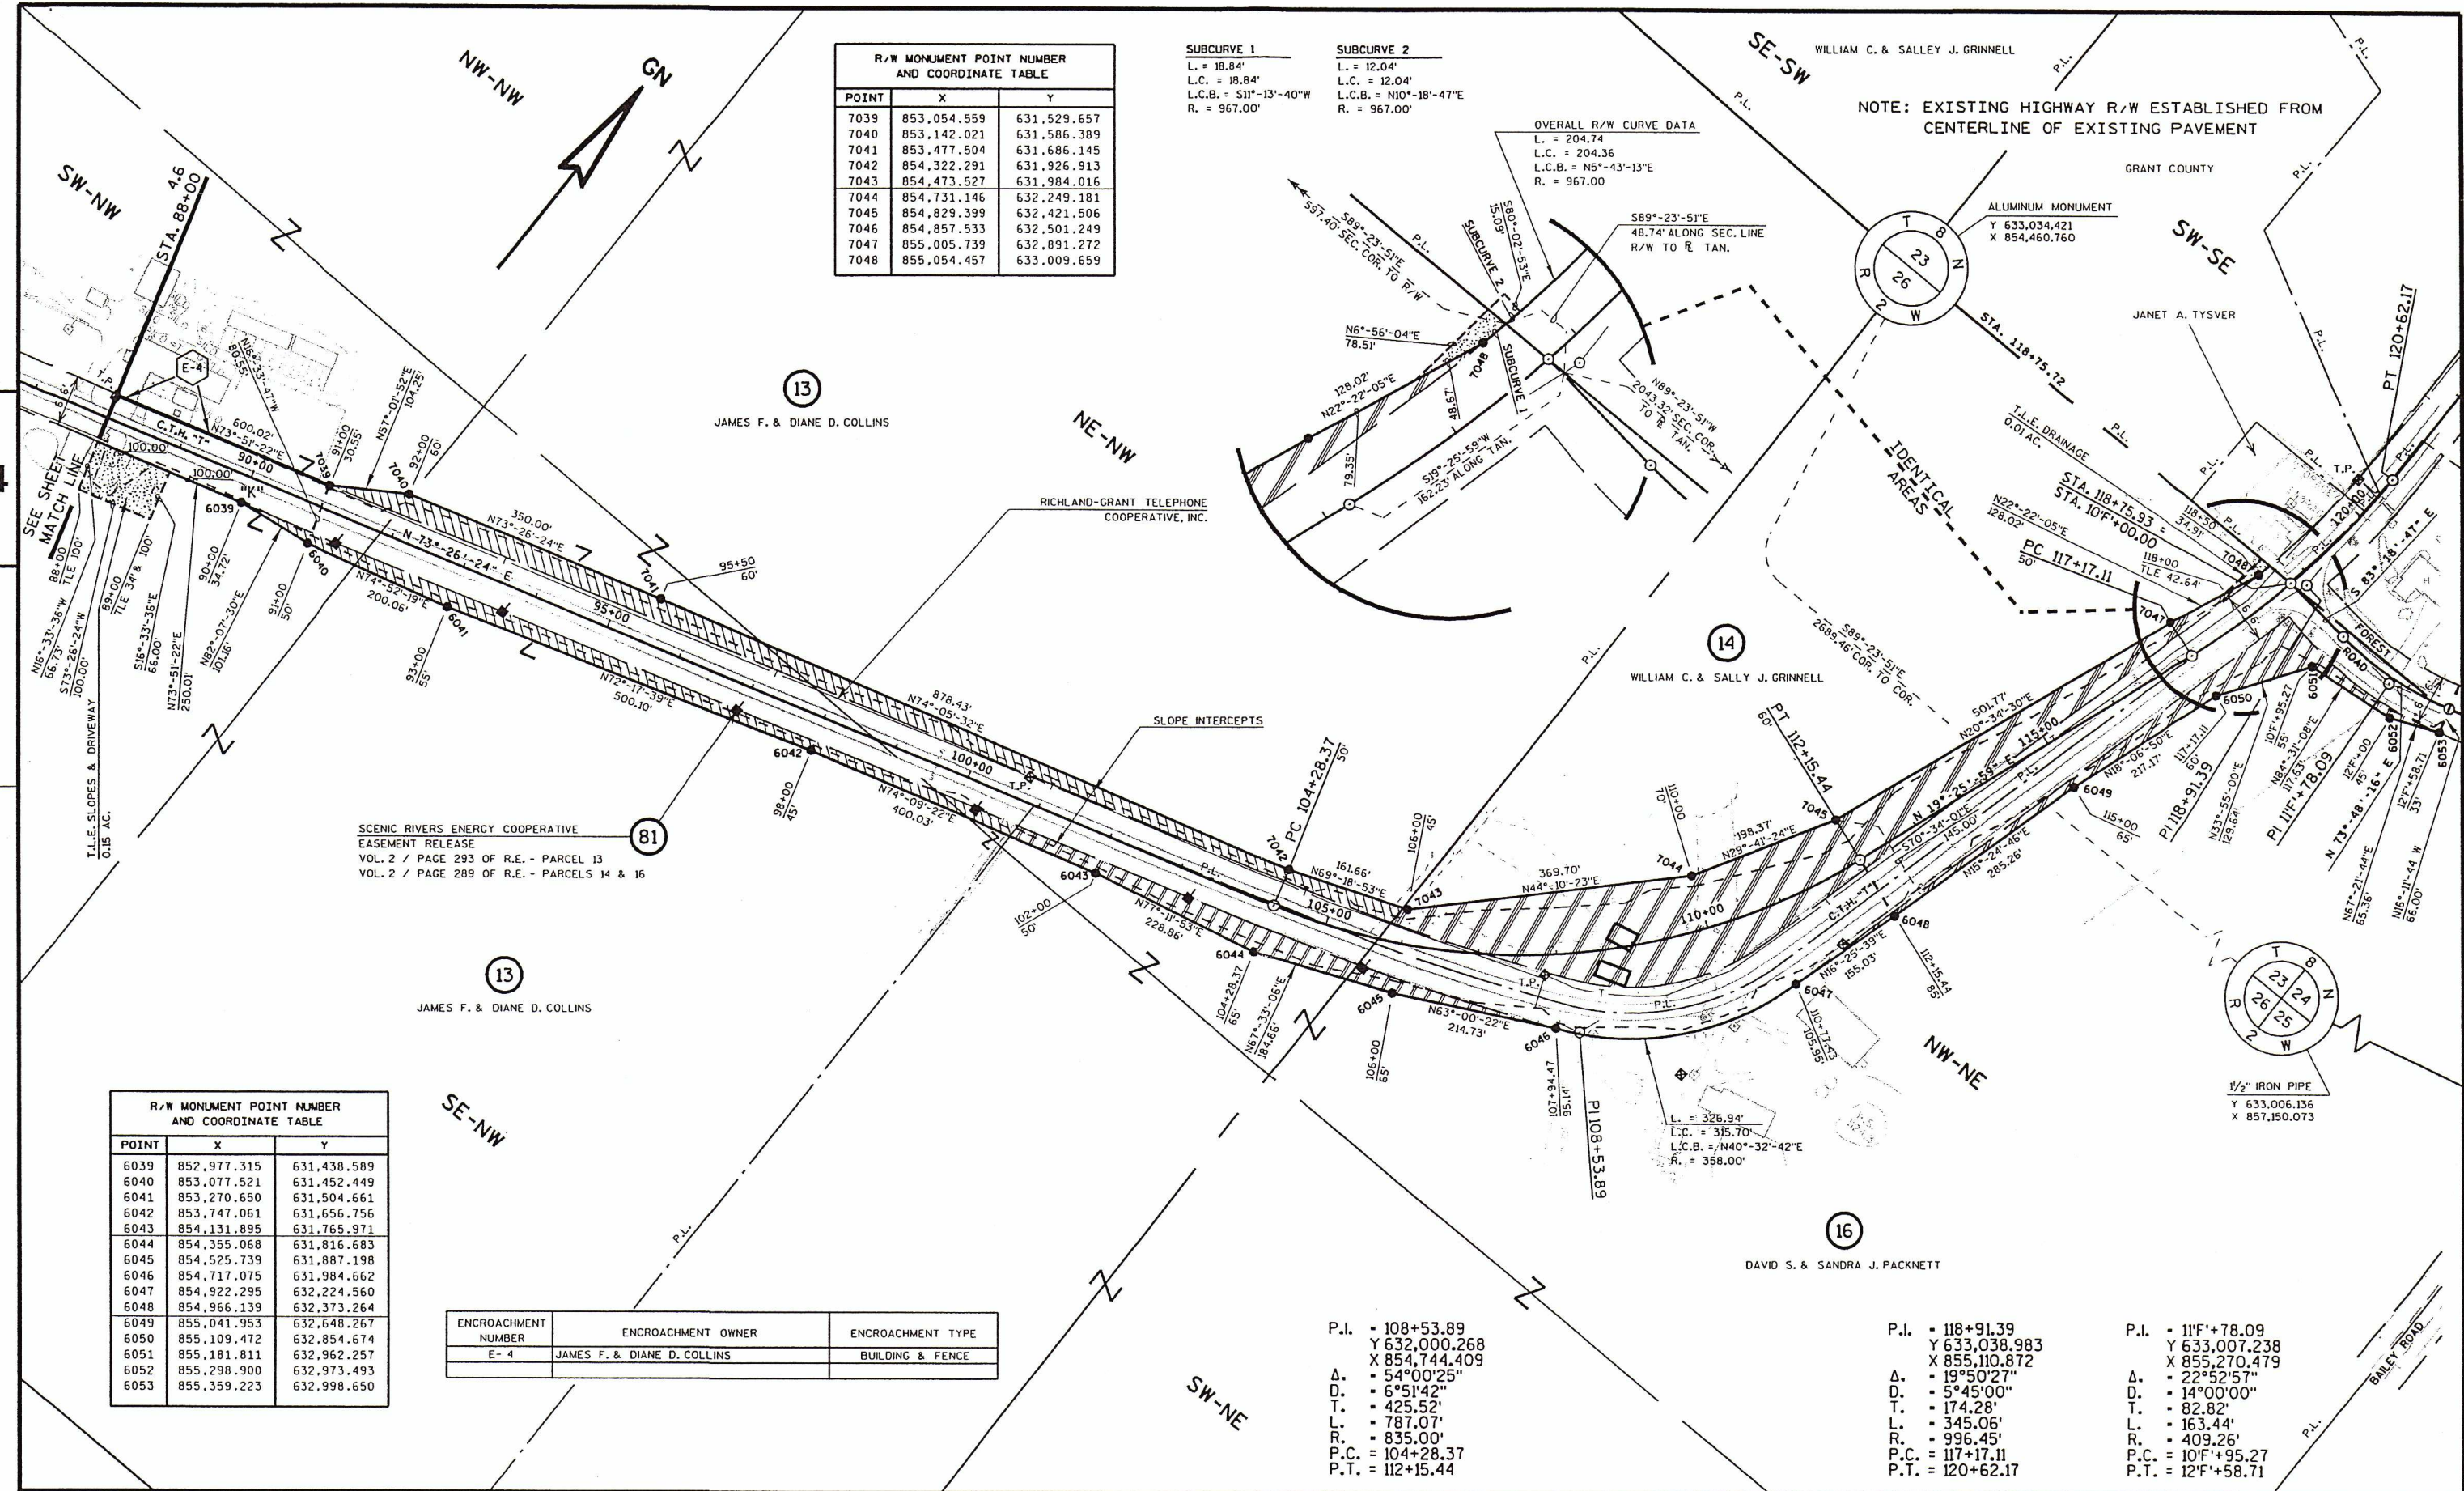

R/W MONUMENT POINT NUMBER AND COORDINATE TABLE		
POINT	X	Y
7039	853,054.559	631,529.657
7040	853,142.021	631,586.389
7041	853,477.504	631,686.145
7042	854,322.291	631,926.913
7043	854,473.527	631,984.016
7044	854,731.146	632,249.181
7045	854,829.399	632,421.506
7046	854,857.533	632,501.249
7047	855,005.739	632,891.272
7048	855,054.457	633,009.659

SUBCURVE 1
L. = 18.84'
L.C. = 18.84'
L.C.B. = S11°-13'-40"W
R. = 967.00'

SUBCURVE 2
L. = 12.04'
L.C. = 12.04'
L.C.B. = N10°-18'-47"E
R. = 967.00'

OVERALL R/W CURVE DATA
L. = 204.74
L.C. = 204.36
L.C.B. = N5°-43'-13"E
R. = 967.00

NOTE: EXISTING HIGHWAY R/W ESTABLISHED FROM CENTERLINE OF EXISTING PAVEMENT

R/W MONUMENT POINT NUMBER AND COORDINATE TABLE		
POINT	X	Y
6039	852,977.315	631,438.589
6040	853,077.521	631,452.449
6041	853,270.650	631,504.661
6042	853,747.061	631,656.756
6043	854,131.895	631,765.971
6044	854,355.068	631,816.683
6045	854,525.739	631,887.198
6046	854,717.075	631,984.662
6047	854,922.295	632,224.560
6048	854,966.139	632,373.264
6049	855,041.953	632,648.267
6050	855,109.472	632,854.674
6051	855,181.811	632,962.257
6052	855,298.900	632,973.493
6053	855,359.223	632,998.650


ENCROACHMENT NUMBER	ENCROACHMENT OWNER	ENCROACHMENT TYPE
E-4	JAMES F. & DIANE D. COLLINS	BUILDING & FENCE

P.I. = 108+53.89
Y 632,000.268
X 854,744.409
Δ = 54°00'25"
D. = 6°51'42"
T. = 425.52'
L. = 787.07'
R. = 835.00'
P.C. = 104+28.37
P.T. = 112+15.44

P.I. = 118+91.39
Y 633,038.983
X 855,110.872
Δ = 19°50'27"
D. = 5°45'00"
T. = 174.28'
L. = 345.06'
R. = 996.45'
P.C. = 117+17.11
P.T. = 120+62.17

P.I. = 117+78.09
Y 633,007.238
X 855,270.479
Δ = 22°52'57"
D. = 14°00'00"
T. = 82.82'
L. = 163.44'
R. = 409.26'
P.C. = 107+95.27
P.T. = 127+58.71

REVISION DATE	DATE 8-10-06	SCALE, FEET 0 100 200	HWY: CTH T	STATE R/W PROJECT NUMBER 5919-00-00	PLAT SHEET NO: 4.7
	GRID FACTOR N.A.		COUNTY: GRANT	CONSTRUCTION PROJECT NUMBER 5919-00-71	PS&E SHEET E

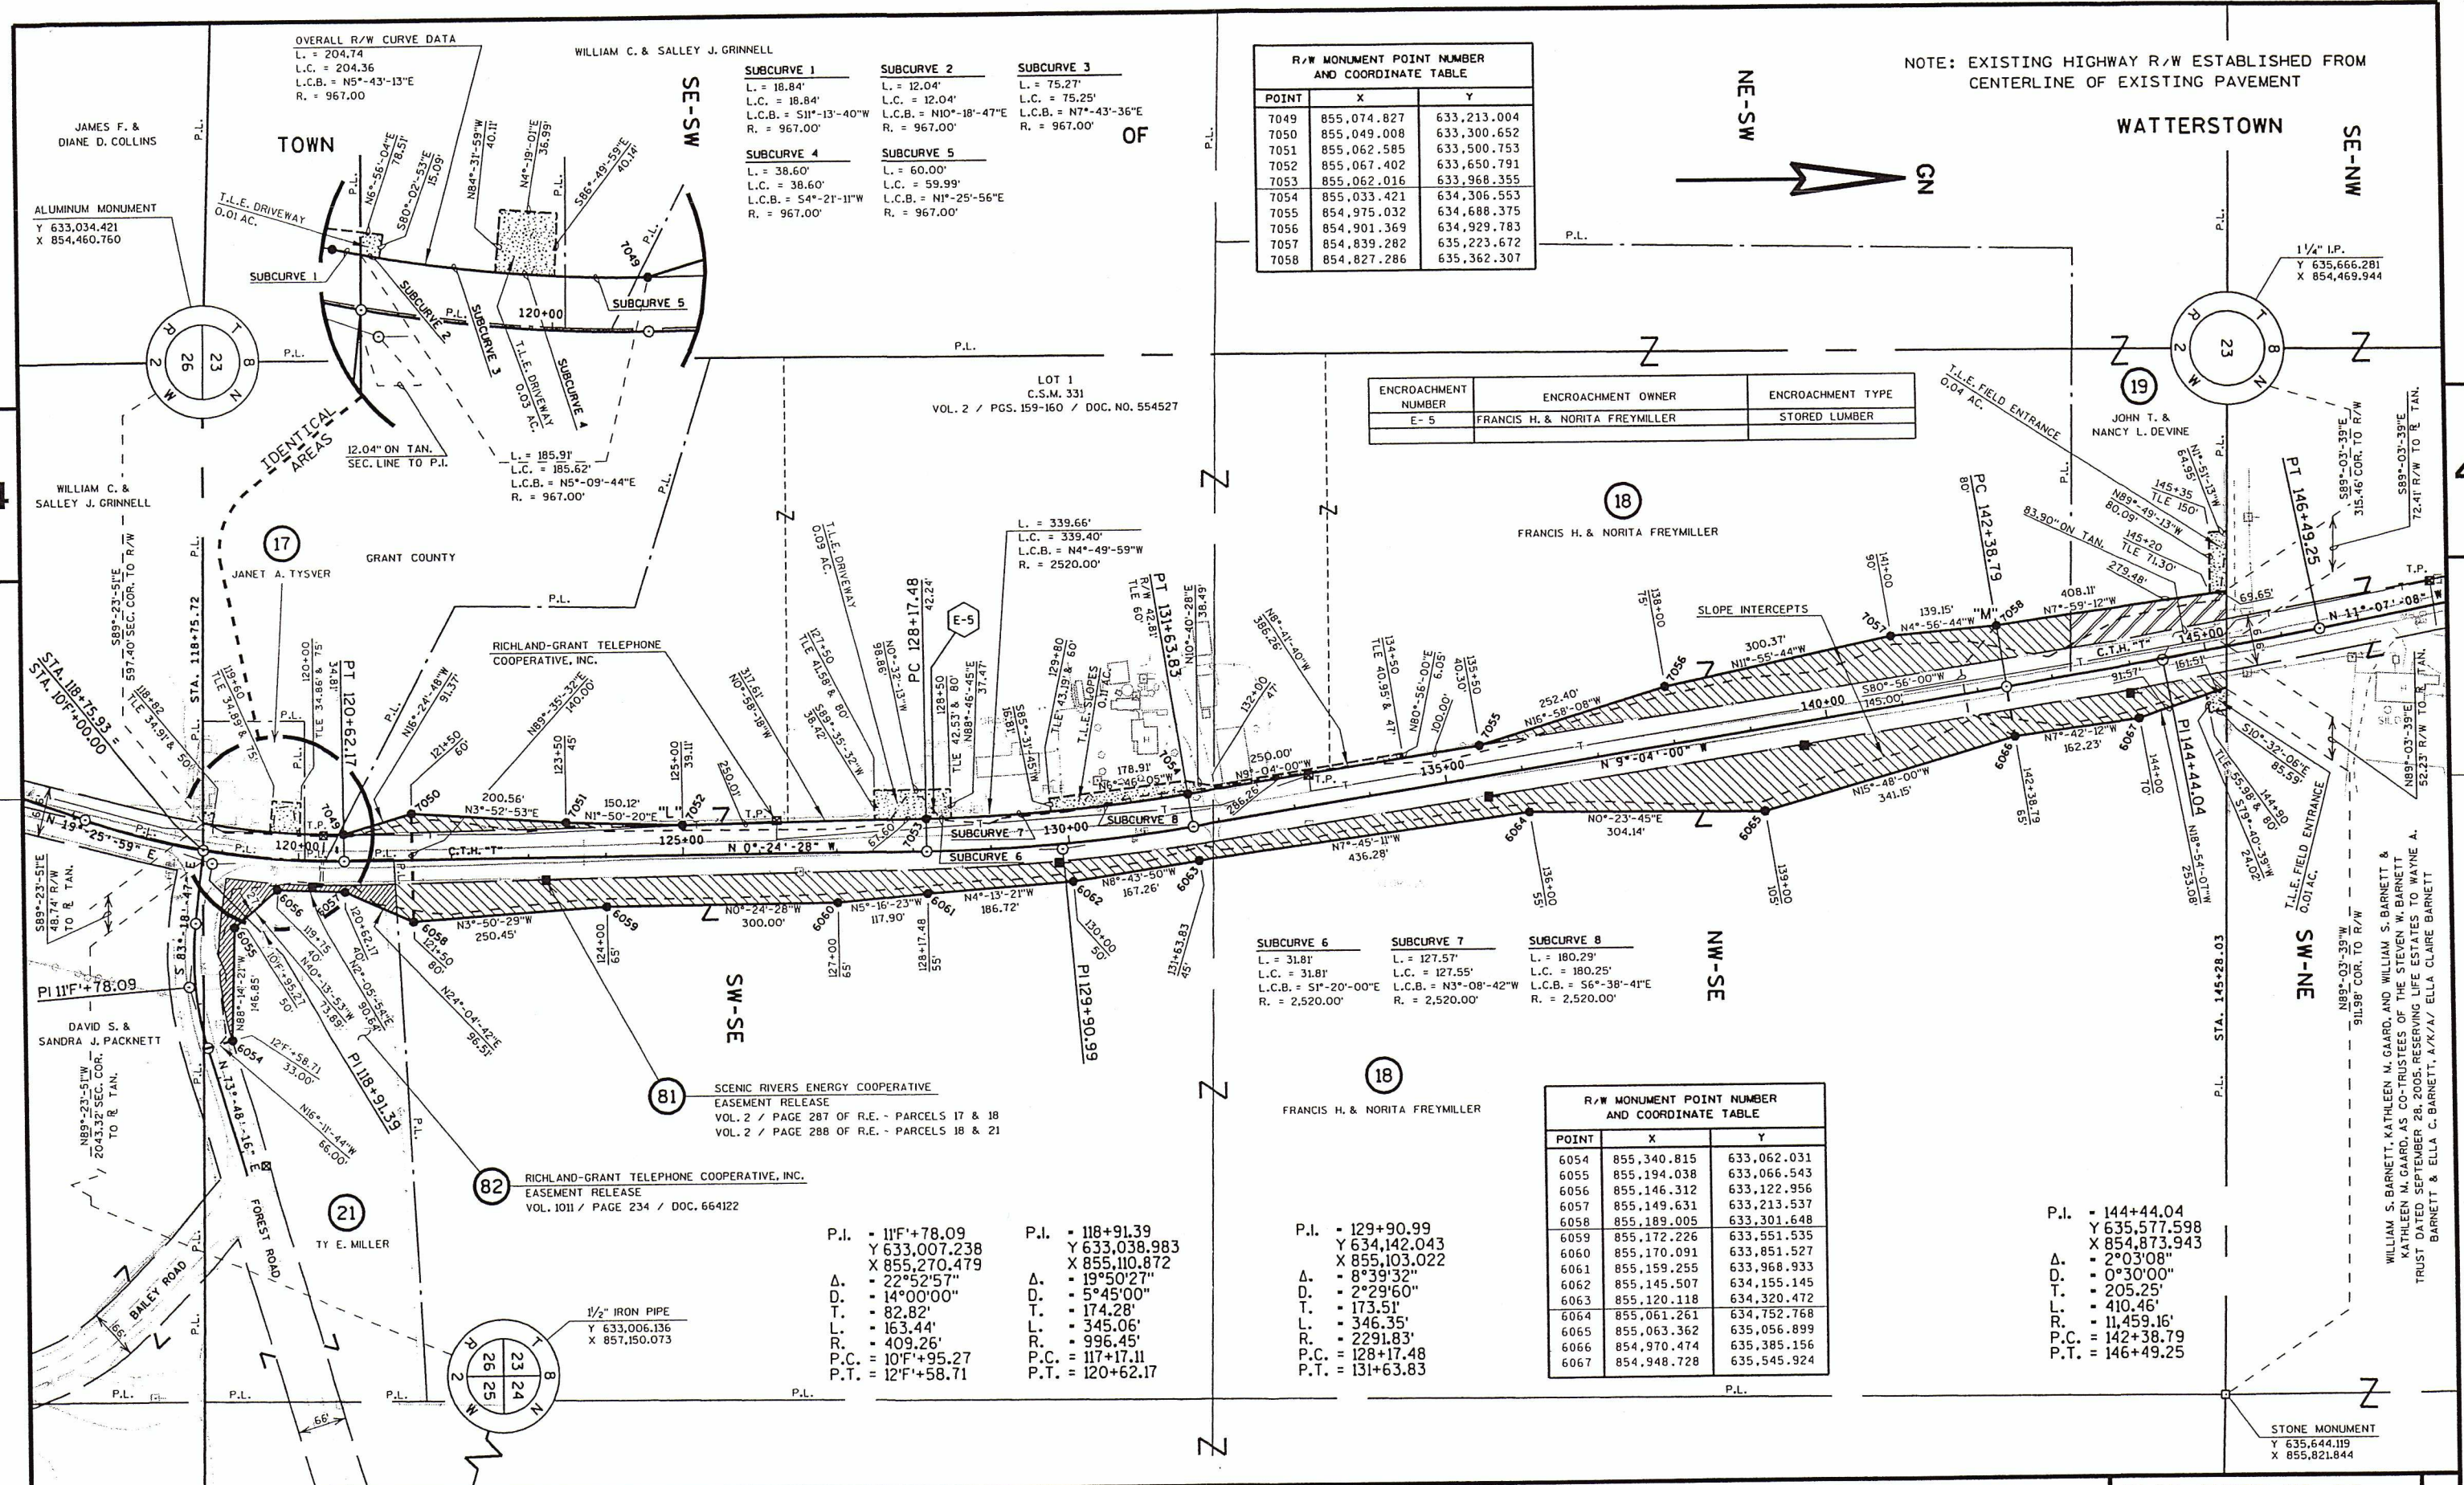


R/W MONUMENT POINT NUMBER AND COORDINATE TABLE		
POINT	X	Y
7049	855,074.827	633,213.004
7050	855,049.008	633,300.652
7051	855,062.585	633,500.753
7052	855,067.402	633,650.791
7053	855,062.016	633,968.355
7054	855,033.421	634,306.553
7055	854,975.032	634,688.375
7056	854,901.369	634,929.783
7057	854,839.282	635,223.672
7058	854,827.286	635,362.307

ENCROACHMENT NUMBER	ENCROACHMENT OWNER	ENCROACHMENT TYPE
E-5	FRANCIS H. & NORITA FREYMLER	STORED LUMBER

R/W MONUMENT POINT NUMBER AND COORDINATE TABLE		
POINT	X	Y
6054	855,340.815	633,062.031
6055	855,194.038	633,066.543
6056	855,146.312	633,122.956
6057	855,149.631	633,213.537
6058	855,189.005	633,301.648
6059	855,172.226	633,551.535
6060	855,170.091	633,851.527
6061	855,159.255	633,968.933
6062	855,145.507	634,155.145
6063	855,120.118	634,320.472
6064	855,061.261	634,752.768
6065	855,063.362	635,056.899
6066	854,970.474	635,385.156
6067	854,948.728	635,545.924

P.I. = 144+44.04
Y 635,577.598
X 854,873.943
Δ. = 2°03'08"
D. = 0°30'00"
T. = 205.25'
L. = 410.46'
R. = 11,459.16'
P.C. = 142+38.79
P.T. = 146+49.25

REVISION DATE	DATE 8-10-06	SCALE, FEET 0 100 200	HWY: CTH T	STATE R/W PROJECT NUMBER 5919-00-00	PLAT SHEET NO: 4.8
	GRID FACTOR N.A.		COUNTY: GRANT	CONSTRUCTION PROJECT NUMBER 5919-00-71	PS&E SHEET

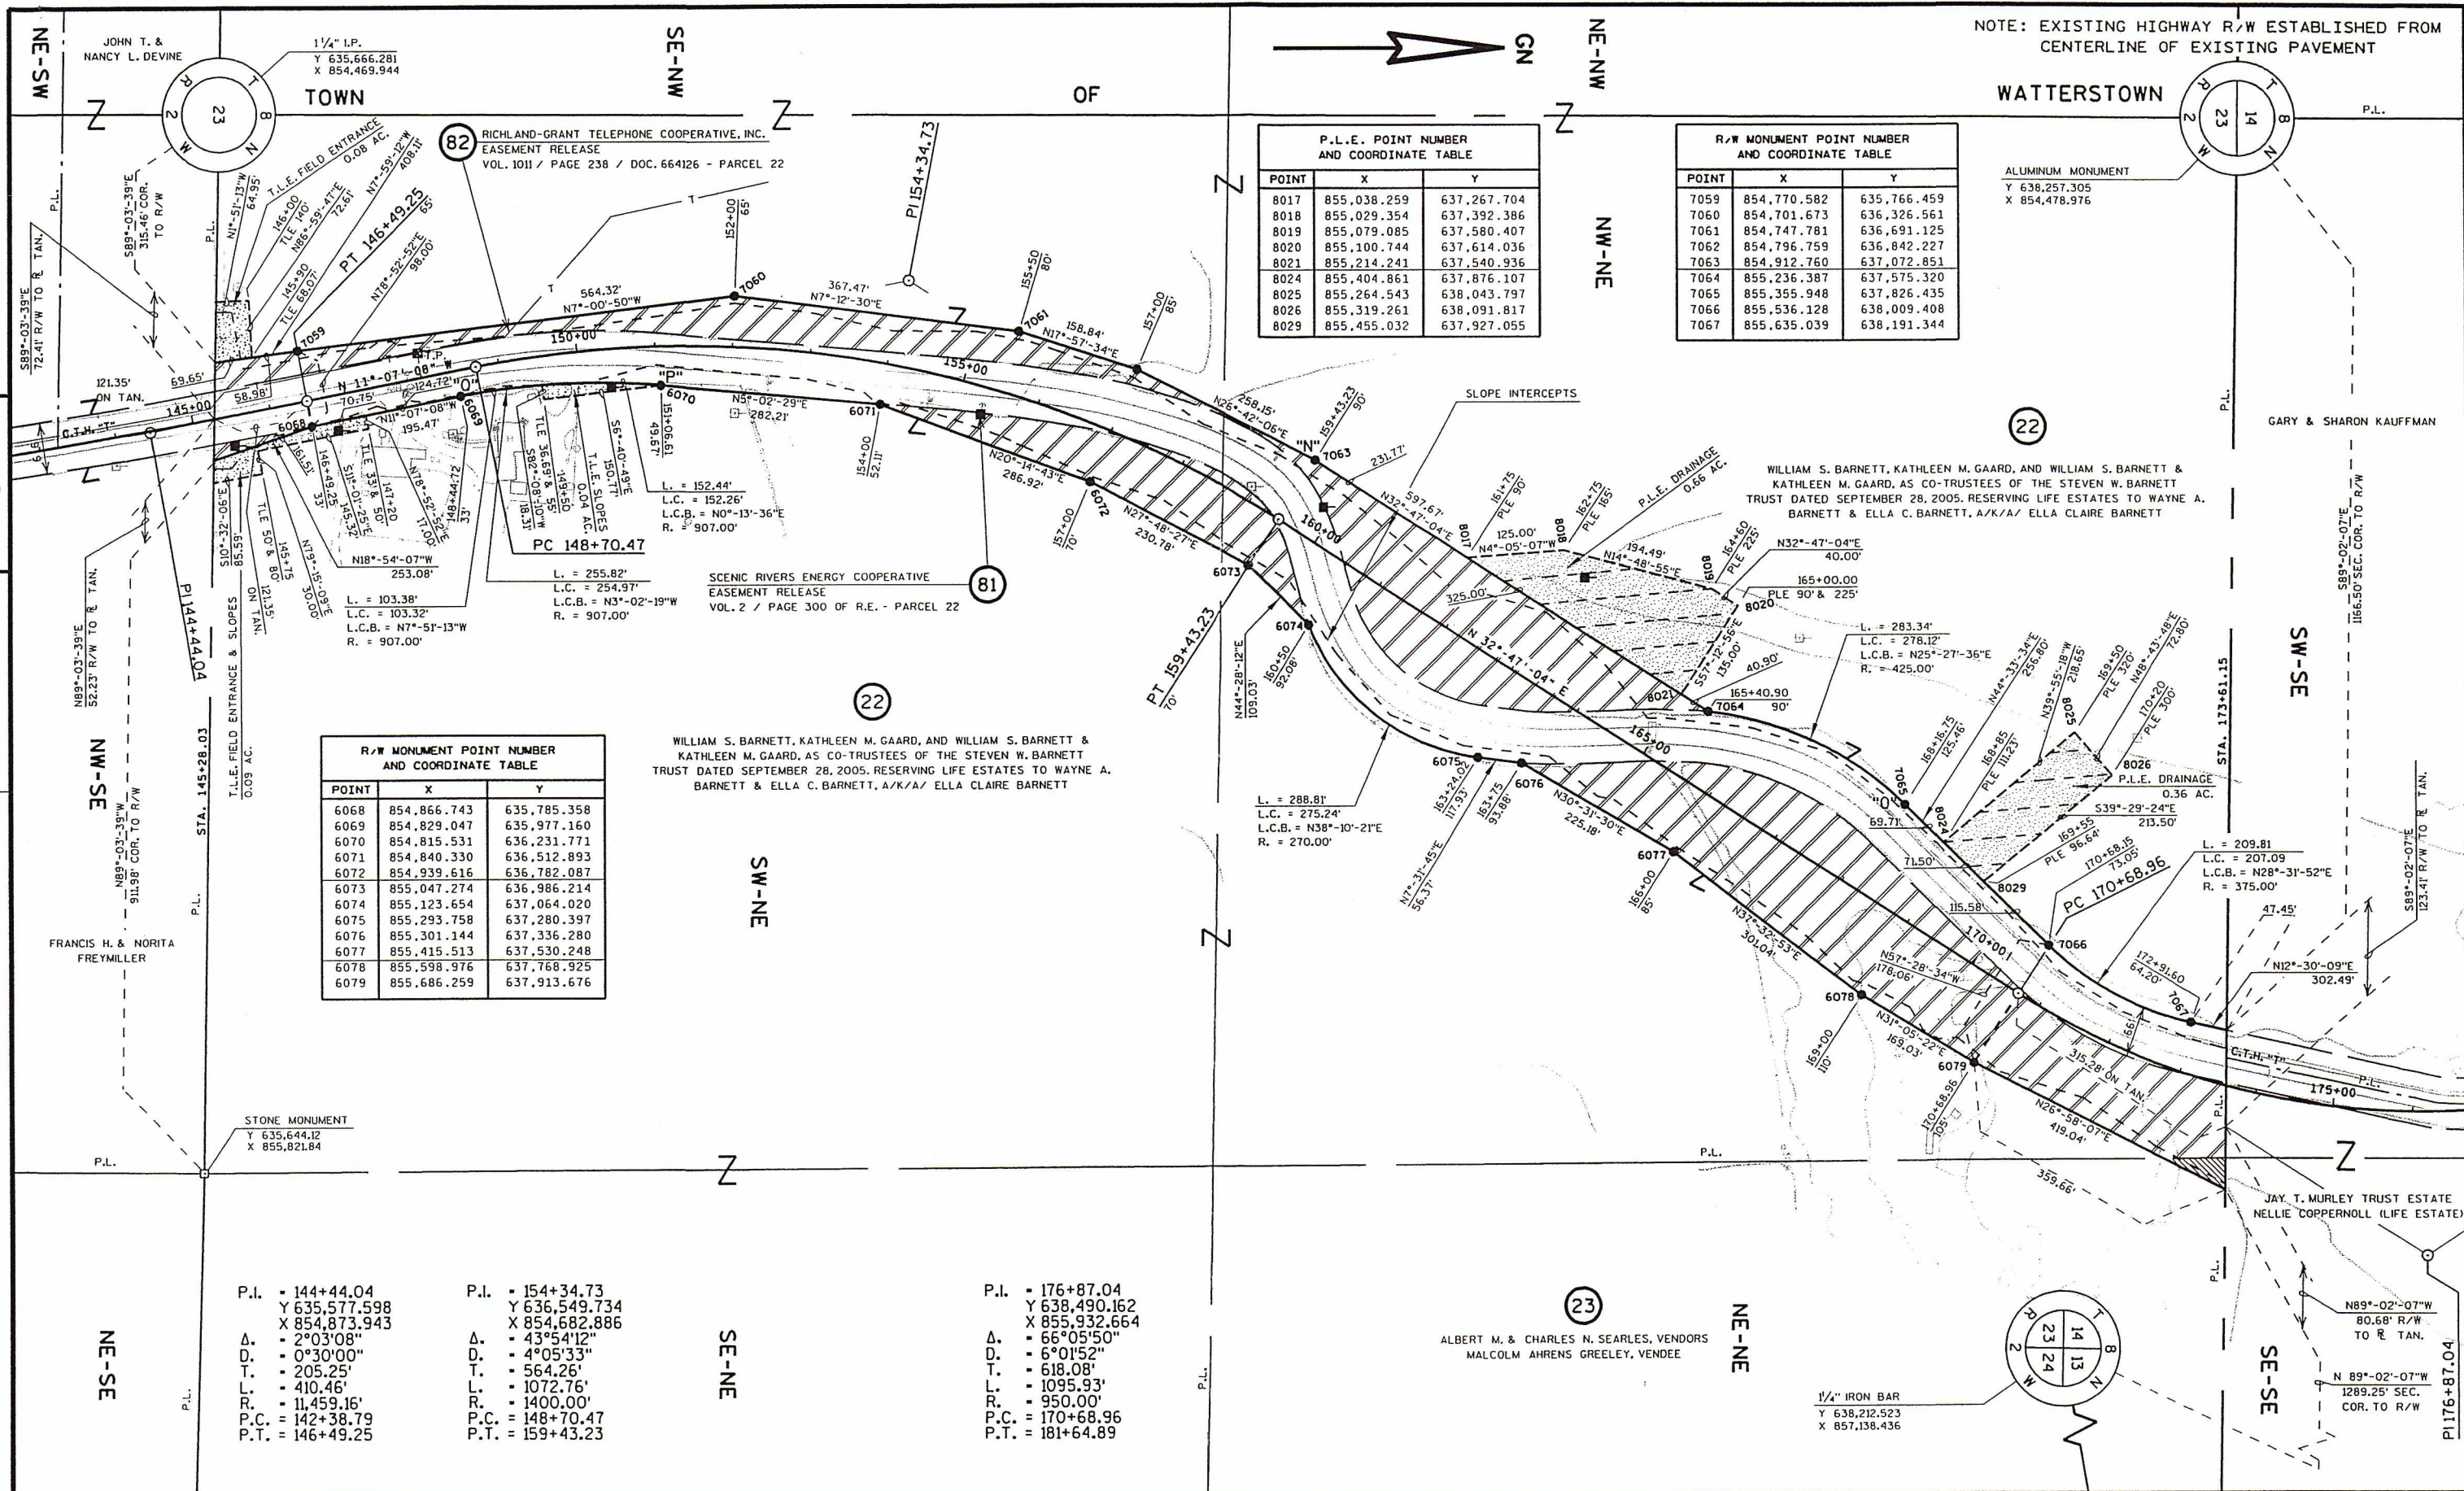


REVISION DATE	DATE 8-10-06	SCALE, FEET 0 100 200	HWY: CTH T	STATE R/W PROJECT NUMBER 5919-00-00	PLAT SHEET NO: 4.9
	GRID FACTOR N.A.		COUNTY: GRANT	CONSTRUCTION PROJECT NUMBER 5919-00-71	PS&E SHEET

WILLIAM S. BARNETT, KATHLEEN M. GAARD, AND WILLIAM S. BARNETT & KATHLEEN M. GAARD, AS CO-TRUSTEES OF THE STEVEN W. BARNETT TRUST DATED SEPTEMBER 28, 2005, RESERVING LIFE ESTATES TO WAYNE A. BARNETT & ELLA C. BARNETT, A/K/A/ ELLA CLAIRE BARNETT

ALUMINUM MONUMENT
Y 638,257.305
X 854,478.976

GARY & SHARON KAUFFMAN

R/W MONUMENT POINT NUMBER AND COORDINATE TABLE		
POINT	X	Y
7068	855,700.522	638,486.658
7069	855,697.334	638,585.716
7070	855,680.167	638,644.850
7071	855,655.350	638,742.313
7072	855,496.968	638,786.381
7073	855,426.071	638,896.843
7074	855,322.348	639,054.672
7075	855,269.131	639,152.387
7076	855,126.531	639,540.072
7077	855,166.537	639,650.772
7078	855,140.290	639,870.412
7079	855,221.002	640,303.664
7080	855,299.461	640,470.800
7081	855,405.038	640,677.439
7082	855,473.770	640,762.053

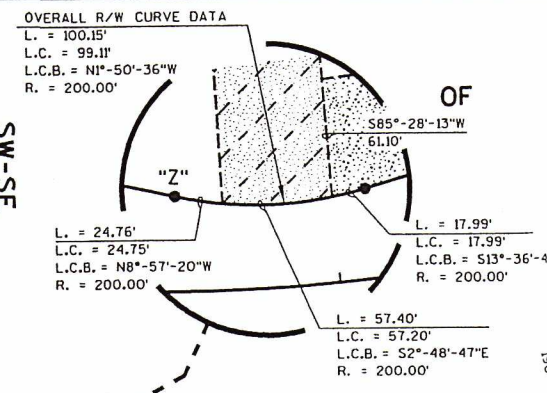

NOTE: EXISTING HIGHWAY R/W ESTABLISHED FROM CENTERLINE OF EXISTING PAVEMENT

WATERSTOWN

1/4" I.P.
Y 640,872.488
X 854,476.922

RICHLAND-GRANT TELEPHONE COOPERATIVE, INC.
EASEMENT RELEASE
VOL. 1011 / PAGE 237 / DOC. 664125 - PARCEL 24

IDENTICAL AREAS

81

SCENIC RIVERS ENERGY COOPERATIVE

26

JAY T. MURLEY TRUST ESTATE
NELLIE COPPERNOLL (LIFE ESTATE)

P.L.E. POINT NUMBER AND COORDINATE TABLE		
POINT	X	Y
8032	855,652.863	638,271.726
8033	855,419.929	638,350.577
8034	855,438.502	638,398.603
8037	855,663.889	638,321.450
8042	855,444.197	638,496.789
8043	855,441.254	638,547.612
8044	855,704.375	638,511.103
8045	855,701.567	638,568.235


R/W MONUMENT POINT NUMBER AND COORDINATE TABLE		
POINT	X	Y
6080	855,876.295	638,287.150
6081	855,936.797	638,712.349
6082	855,877.929	638,950.985
6083	855,783.786	639,039.645
6084	855,636.527	639,077.169
6085	855,582.420	639,164.004
6086	855,508.217	639,255.040
6087	855,375.221	639,526.623
6088	855,420.190	640,321.551
6089	855,469.877	640,438.016
6090	855,601.864	640,700.050

P.L. = 203+27.76
Y 641,012.357
X 855,694.917
D. = 6°25'34"
T. = 1°00'00"
L. = 321.65'
R. = 642.62'
P.C. = 200+06.11
P.T. = 206+48.73

1/4" IRON BAR
Y 640,846.886
X 857,147.859


KENNETH J. & BENNY L. CERNEY
ANGELINE CERNEY (LIFE ESTATE)

REVISION DATE	DATE 8-10-06	SCALE, FEET 0 100 200	HWY: CTH T	STATE R/W PROJECT NUMBER 5919-00-00	PLAT SHEET NO: 4.10
	GRID FACTOR N.A.		COUNTY: GRANT	CONSTRUCTION PROJECT NUMBER 5919-00-71	PS&E SHEET

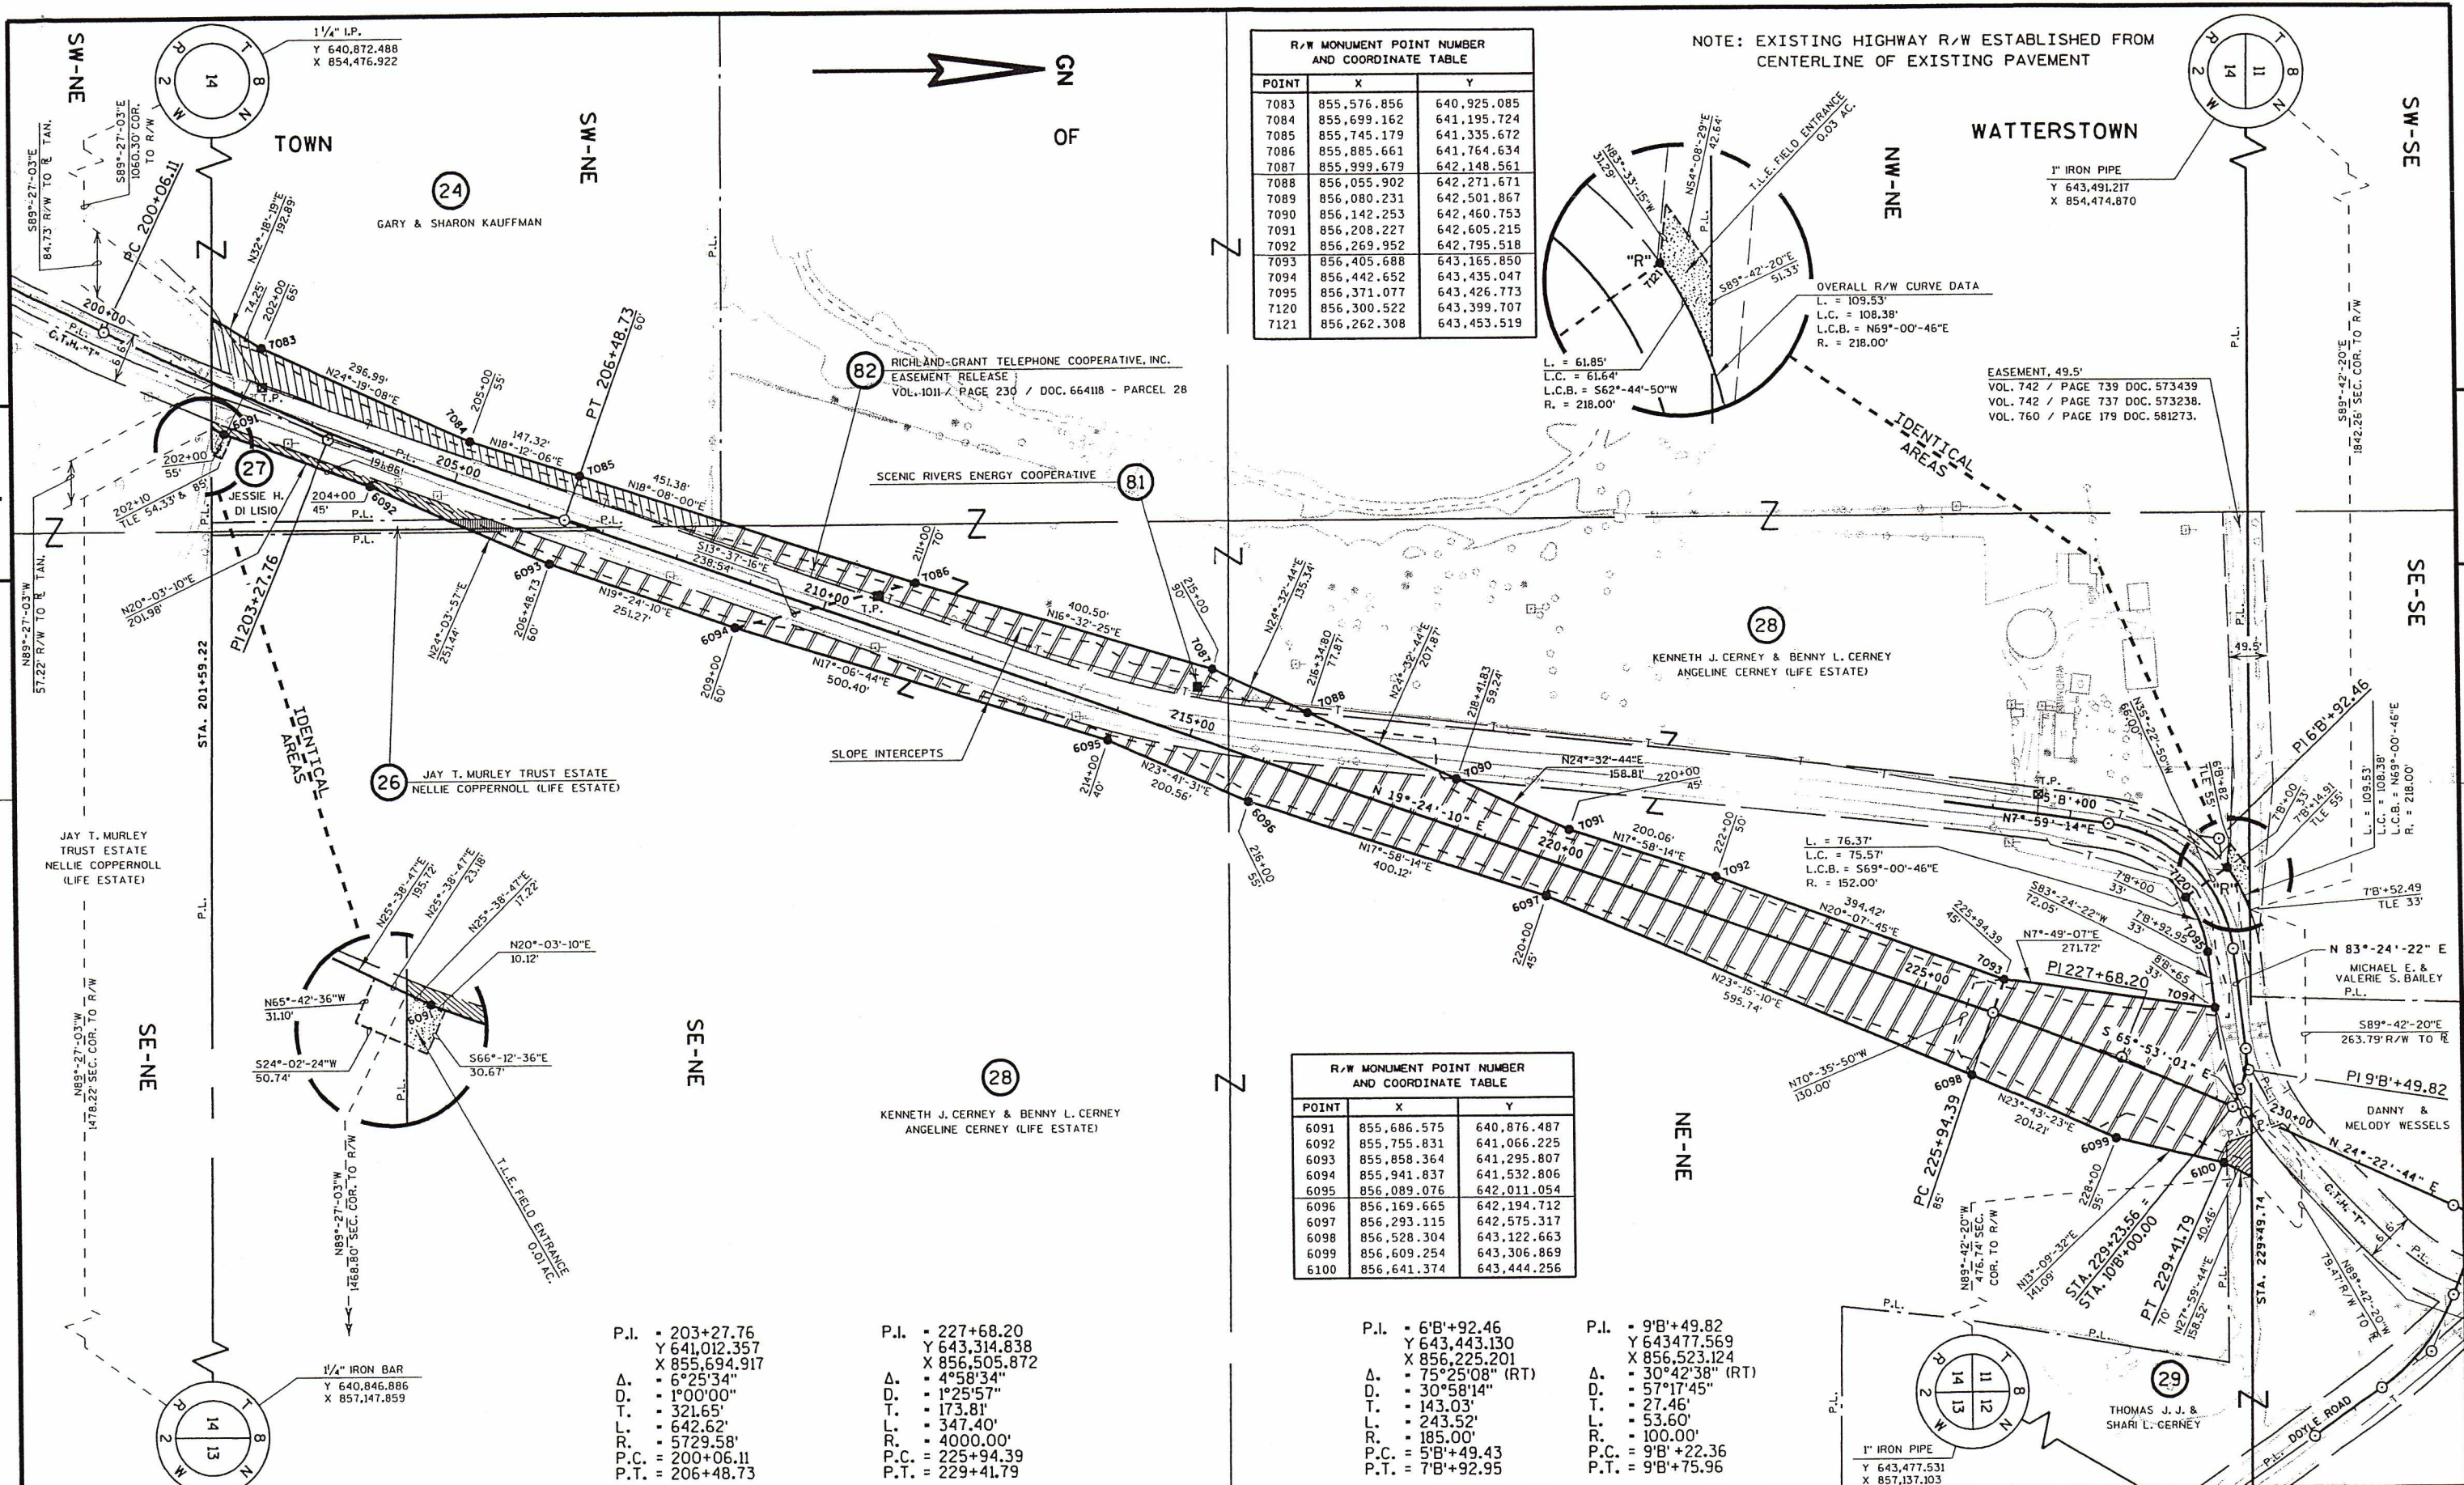

R/W MONUMENT POINT NUMBER AND COORDINATE TABLE		
POINT	X	Y
7083	855,576.856	640,925.085
7084	855,699.162	641,195.724
7085	855,745.179	641,335.672
7086	855,885.661	641,764.634
7087	855,999.679	642,148.561
7088	856,055.902	642,271.671
7089	856,080.231	642,501.867
7090	856,142.253	642,460.753
7091	856,208.227	642,605.215
7092	856,269.952	642,795.518
7093	856,405.688	643,165.850
7094	856,442.652	643,435.047
7095	856,371.077	643,426.773
7120	856,300.522	643,399.707
7121	856,262.308	643,453.519

R/W MONUMENT POINT NUMBER AND COORDINATE TABLE		
POINT	X	Y
6091	855,686.575	640,876.487
6092	855,755.831	641,066.225
6093	855,858.364	641,295.807
6094	855,941.837	641,532.806
6095	856,089.076	642,011.054
6096	856,169.665	642,194.712
6097	856,293.115	642,575.317
6098	856,528.304	643,122.663
6099	856,609.254	643,306.869
6100	856,641.374	643,444.256

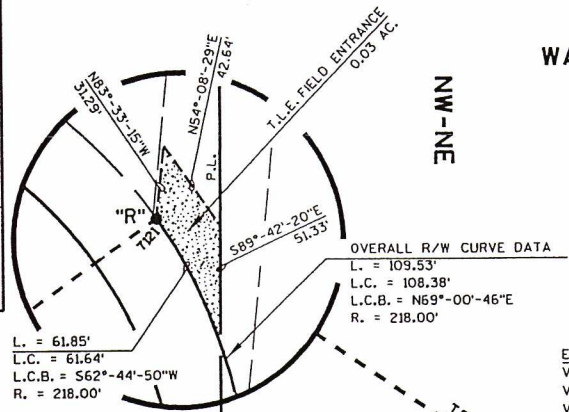

EASEMENT, 49.5'
VOL. 742 / PAGE 739 DOC. 573439
VOL. 742 / PAGE 737 DOC. 573238
VOL. 760 / PAGE 179 DOC. 581273.


P.I. = 203+27.76
Y 641,012.357
X 855,694.917
Δ. = 6°25'34"
D. = 1°00'00"
T. = 321.65'
L. = 642.62'
R. = 5729.58'
P.C. = 200+06.11
P.T. = 206+48.73

P.I. = 227+68.20
Y 643,314.838
X 856,505.872
Δ. = 4°58'34"
D. = 1°25'57"
T. = 173.81'
L. = 347.40'
R. = 4000.00'
P.C. = 225+94.39
P.T. = 229+41.79

P.I. = 6'B'+92.46
Y 643,443.130
X 856,225.201
Δ. = 75°25'08" (RT)
D. = 30°58'14"
T. = 143.03'
L. = 243.52'
R. = 185.00'
P.C. = 5'B'+49.43
P.T. = 7'B'+92.95

P.I. = 9'B'+49.82
Y 643,477.569
X 856,523.124
Δ. = 30°42'38" (RT)
D. = 57°17'45"
T. = 27.46'
L. = 53.60'
R. = 100.00'
P.C. = 9'B'+22.36
P.T. = 9'B'+75.96

REVISION DATE	DATE 8-10-06	SCALE, FEET 0 100 200	HWY: CTH T	STATE R/W PROJECT NUMBER 5919-00-00	PLAT SHEET NO: 4.11
	GRID FACTOR N.A.		COUNTY: GRANT	CONSTRUCTION PROJECT NUMBER 5919-00-71	PS&E SHEET E

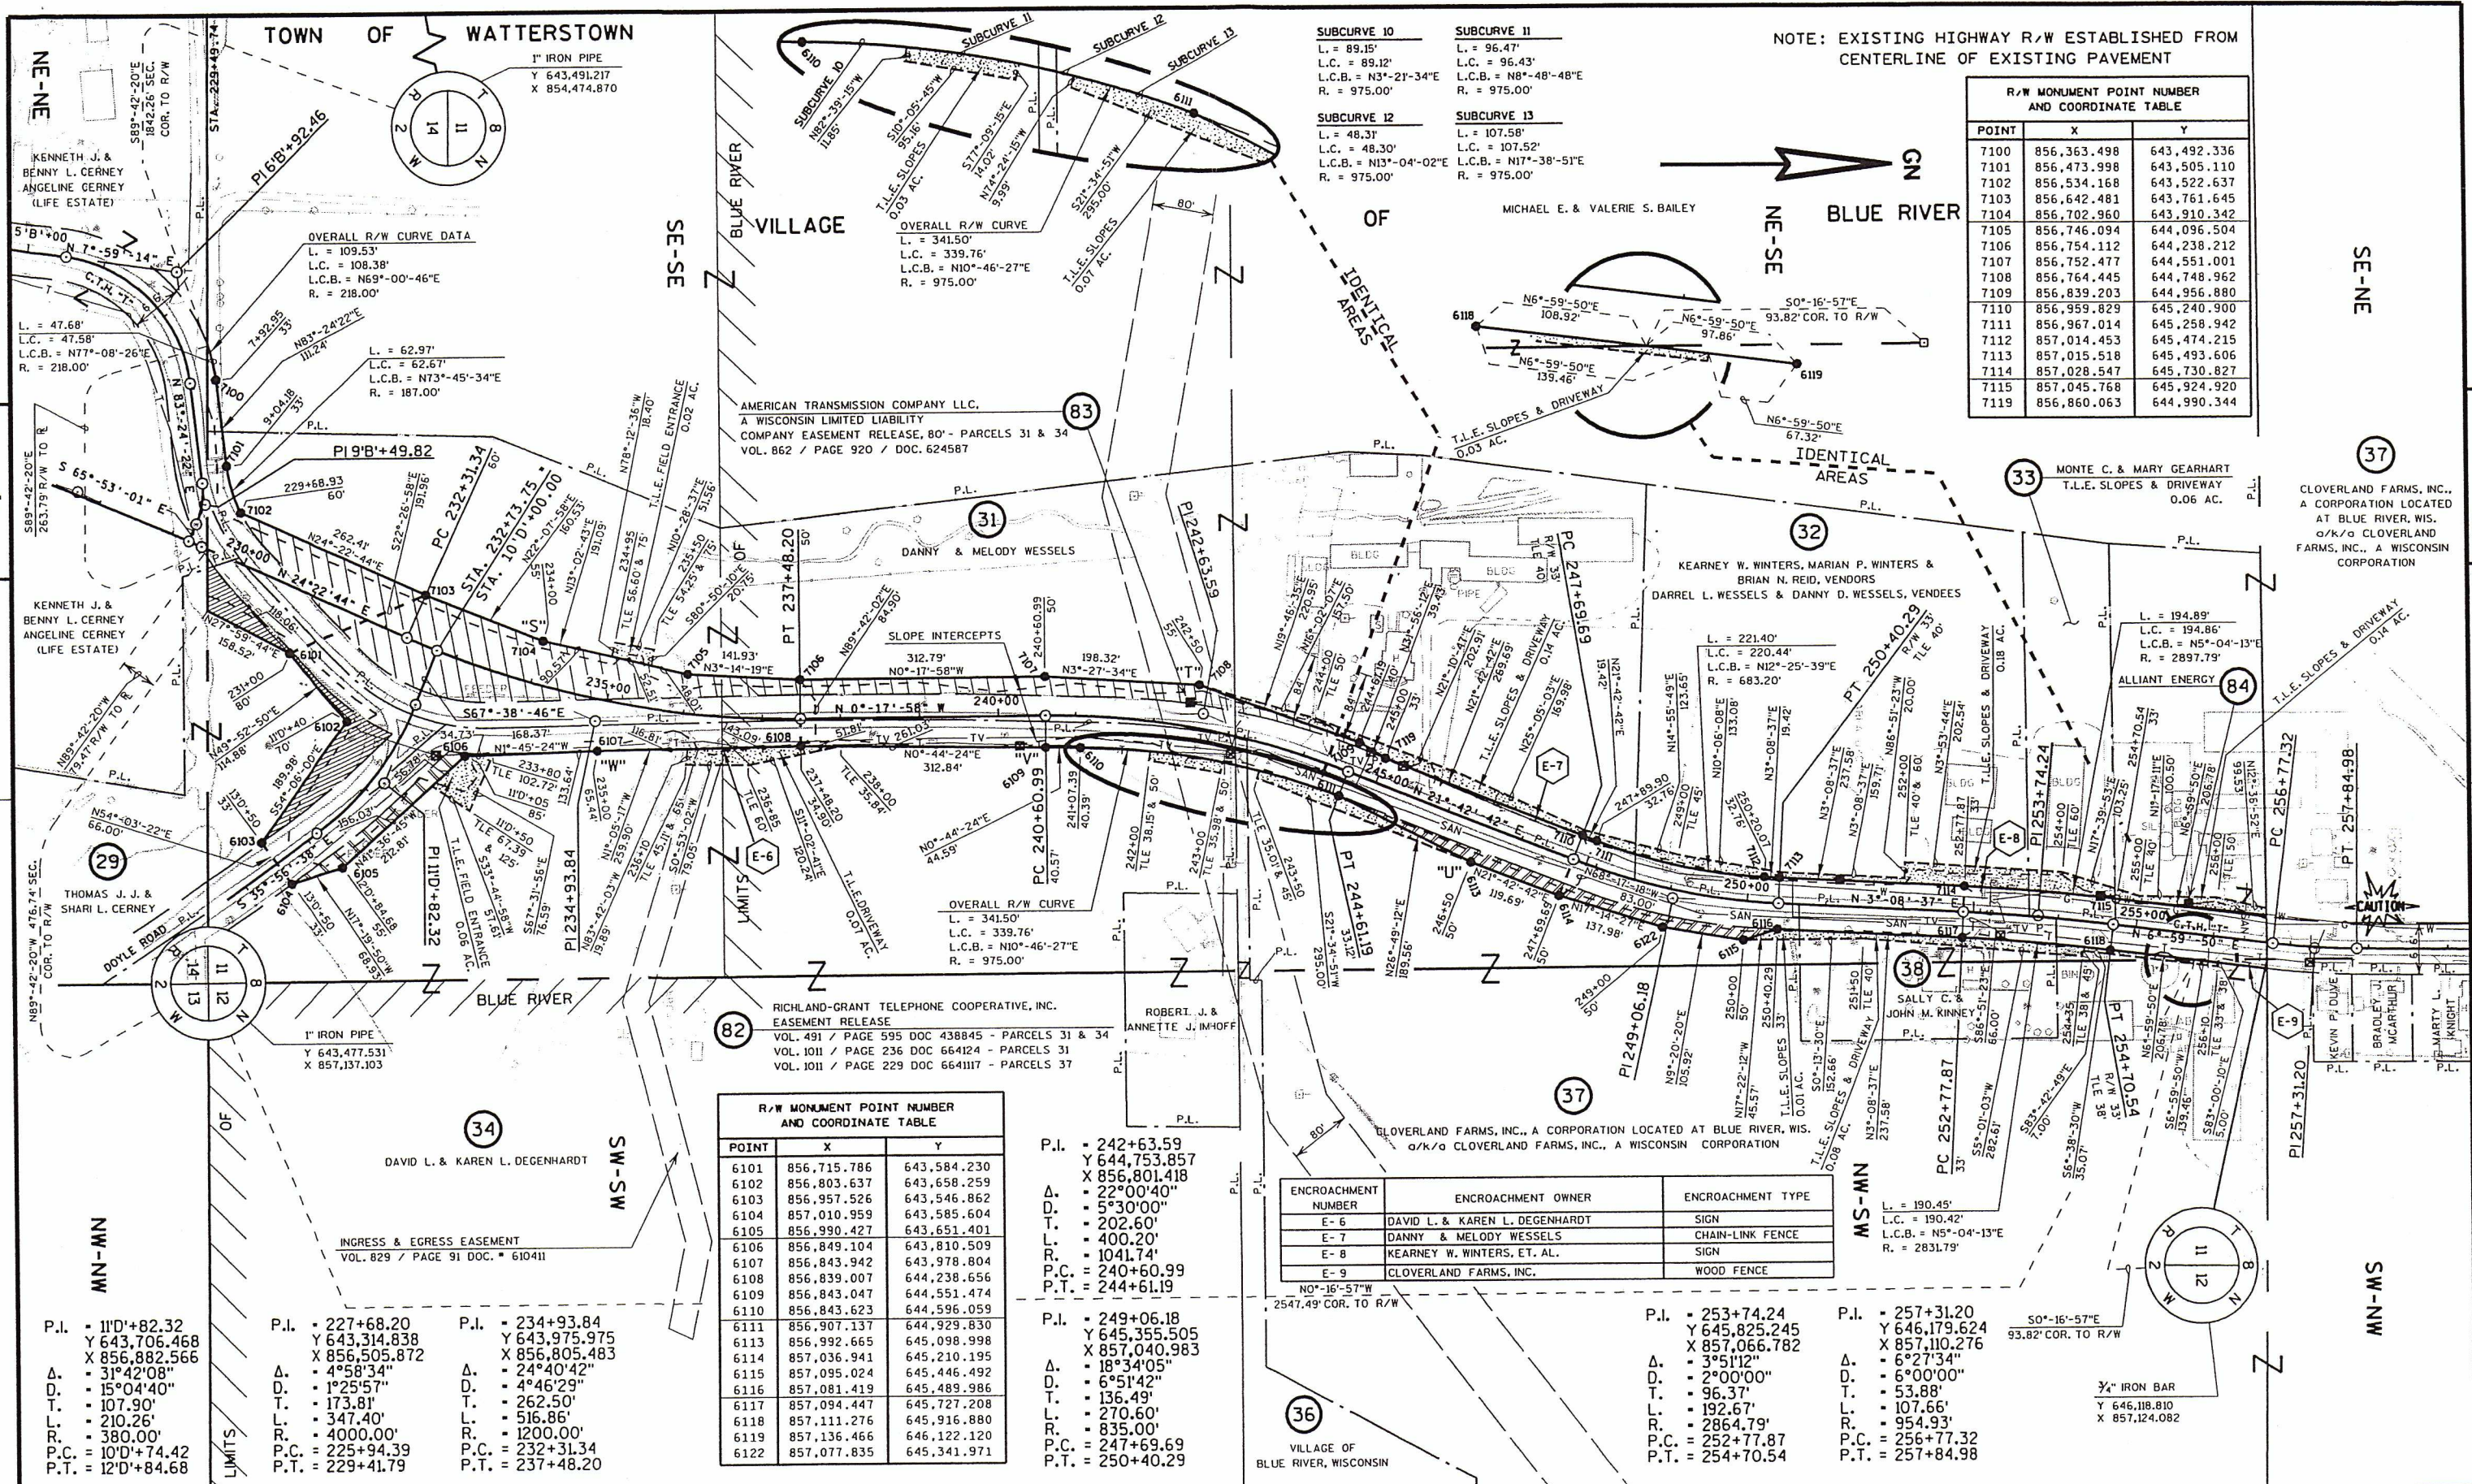

R/W MONUMENT POINT NUMBER AND COORDINATE TABLE		
POINT	X	Y
7100	856,363.498	643,492.336
7101	856,473.998	643,505.110
7102	856,534.168	643,522.637
7103	856,642.481	643,761.645
7104	856,702.960	643,910.342
7105	856,746.094	644,096.504
7106	856,754.112	644,238.212
7107	856,752.477	644,551.001
7108	856,764.445	644,748.962
7109	856,839.203	644,956.880
7110	856,959.829	645,240.900
7111	856,967.014	645,258.942
7112	857,014.453	645,474.215
7113	857,015.518	645,493.606
7114	857,028.547	645,730.827
7115	857,045.768	645,924.920
7119	856,860.063	644,990.344

R/W MONUMENT POINT NUMBER AND COORDINATE TABLE		
POINT	X	Y
6101	856,715.786	643,584.230
6102	856,803.637	643,658.259
6103	856,957.526	643,546.862
6104	857,010.959	643,585.604
6105	856,990.427	643,651.401
6106	856,849.104	643,810.509
6107	856,843.942	643,978.804
6108	856,839.007	644,238.656
6109	856,843.047	644,551.474
6110	856,843.623	644,596.059
6111	856,907.137	644,929.830
6113	856,992.665	645,098.998
6114	857,036.941	645,210.195
6115	857,095.024	645,446.492
6116	857,081.419	645,489.986
6117	857,094.447	645,727.208
6118	857,111.276	645,916.880
6119	857,136.466	646,122.120
6122	857,077.835	645,341.971

ENCROACHMENT NUMBER	ENCROACHMENT OWNER	ENCROACHMENT TYPE
E-6	DAVID L. & KAREN L. DEGENHARDT	SIGN
E-7	DANNY & MELODY WESSELS	CHAIN-LINK FENCE
E-8	KEARNEY W. WINTERS, ET AL.	SIGN
E-9	CLOVERLAND FARMS, INC.	WOOD FENCE

REVISION DATE	DATE 8-10-06	SCALE, FEET	HWY: CTH T	STATE R/W PROJECT NUMBER 5919-00-00	PLAT SHEET NO: 4.12
	GRID FACTOR N.A.	0 100 200	COUNTY: GRANT	CONSTRUCTION PROJECT NUMBER 5919-00-71	PS&E SHEET
					E

VILLAGE

OF

BLUE RIVER

NOTE: EXISTING HIGHWAY R/W ESTABLISHED FROM
CENTERLINE OF EXISTING PAVEMENT

R/W MONUMENT POINT NUMBER AND COORDINATE TABLE		
POINT	X	Y
7116	857,070.957	646,130.160
7117	857,077.783	646,233.817
7118	857,081.362	646,615.203

ENCROACHMENT NUMBER	ENCROACHMENT OWNER	ENCROACHMENT TYPE
E- 9	CLOVERLAND FARMS, INC.	WOOD FENCE
E- 10	CLOVERLAND FARMS, INC.	WOOD FOOT BRIDGE

3/4" IRON BAR
Y 648,762.689
X 857,116.406

R/W MONUMENT POINT NUMBER AND COORDINATE TABLE		
POINT	X	Y
6119	857,136.466	646,122.120
6120	857,143.780	646,233.197
6121	857,147.352	646,613.773

END RELOCATION ORDER

STA. 261+65.97

Y 646,614.488
X 857,114.357

IDENTICAL
AREAS

N0°-09'-59"W
2643.89' COR. TO COR.

P.I. = 257+31.20
Y 646,179.624
X 857,110.276
Δ = 6°27'34"
D. = 6°00'00"
T. = 53.88'
L. = 107.66'
R. = 954.93'
P.C. = 256+77.32
P.T. = 257+84.98

P.I. = 261+65.97
Y 646,614.488
X 857,114.357
Δ = 0°44'57" RT

REVISION DATE

DATE 8-10-06

SCALE, FEET

0 100 200

HWY: CTH T

COUNTY: GRANT

STATE R/W PROJECT NUMBER 5919-00-00

CONSTRUCTION PROJECT NUMBER 5919-00-71

PLAT SHEET NO: 4.13

PS&E SHEET

E