


| BENCH MARKS |       |                         |        |
|-------------|-------|-------------------------|--------|
| NO.         | STA.  | DESCRIPTION             | ELEV.  |
| 1           | 3+65  | S.E. COR. BRIDGE 100' L | 500.00 |
| 2           | 11+50 | POWER POLE 140' L       | 501.27 |
| 3           | 24+30 | POWER POLE 84' L        | 519.27 |
| 4           | 32+96 | TELEPHONE POLE 36' R    | 533.23 |

| SCHEDULE OF LANDS AND INTERESTS REQUIRED |                     |             |                                  |                   |
|------------------------------------------|---------------------|-------------|----------------------------------|-------------------|
| PARCEL                                   | OWNER               | ACRES REQ'D | RODS OF FENCING TO BUILD TO MOVE | INTEREST REQUIRED |
| 1                                        | CHRIS & JOHN GARNER | 1.60        | 136                              | HIGHWAY EASEMENT  |
| 2                                        | WALTER JOYCE        | 1.23        | 58                               | " "               |
| 3                                        | LAURA BECK          | 0.58        | 47                               | " "               |

| B.P.R. DIVISION | PROJECT   | SHEET NUMBER | TOTAL SHEETS |
|-----------------|-----------|--------------|--------------|
| 5N              | S0573 (2) |              |              |

$\Delta = 18^{\circ} 22'$   
 $D = 1^{\circ} 30'$   
 $T = 617.5$   
 $L = 1224.4$   
 $R = 3820.0$   
 $SE = 0.03'/FT.$

END OF RELOCATION ORDER  
 PROJ. S 0 573 (2)  
 1100' N. & 1436' W. OF CENTER OF  
 SECTION 32 T-4-N R-4-W

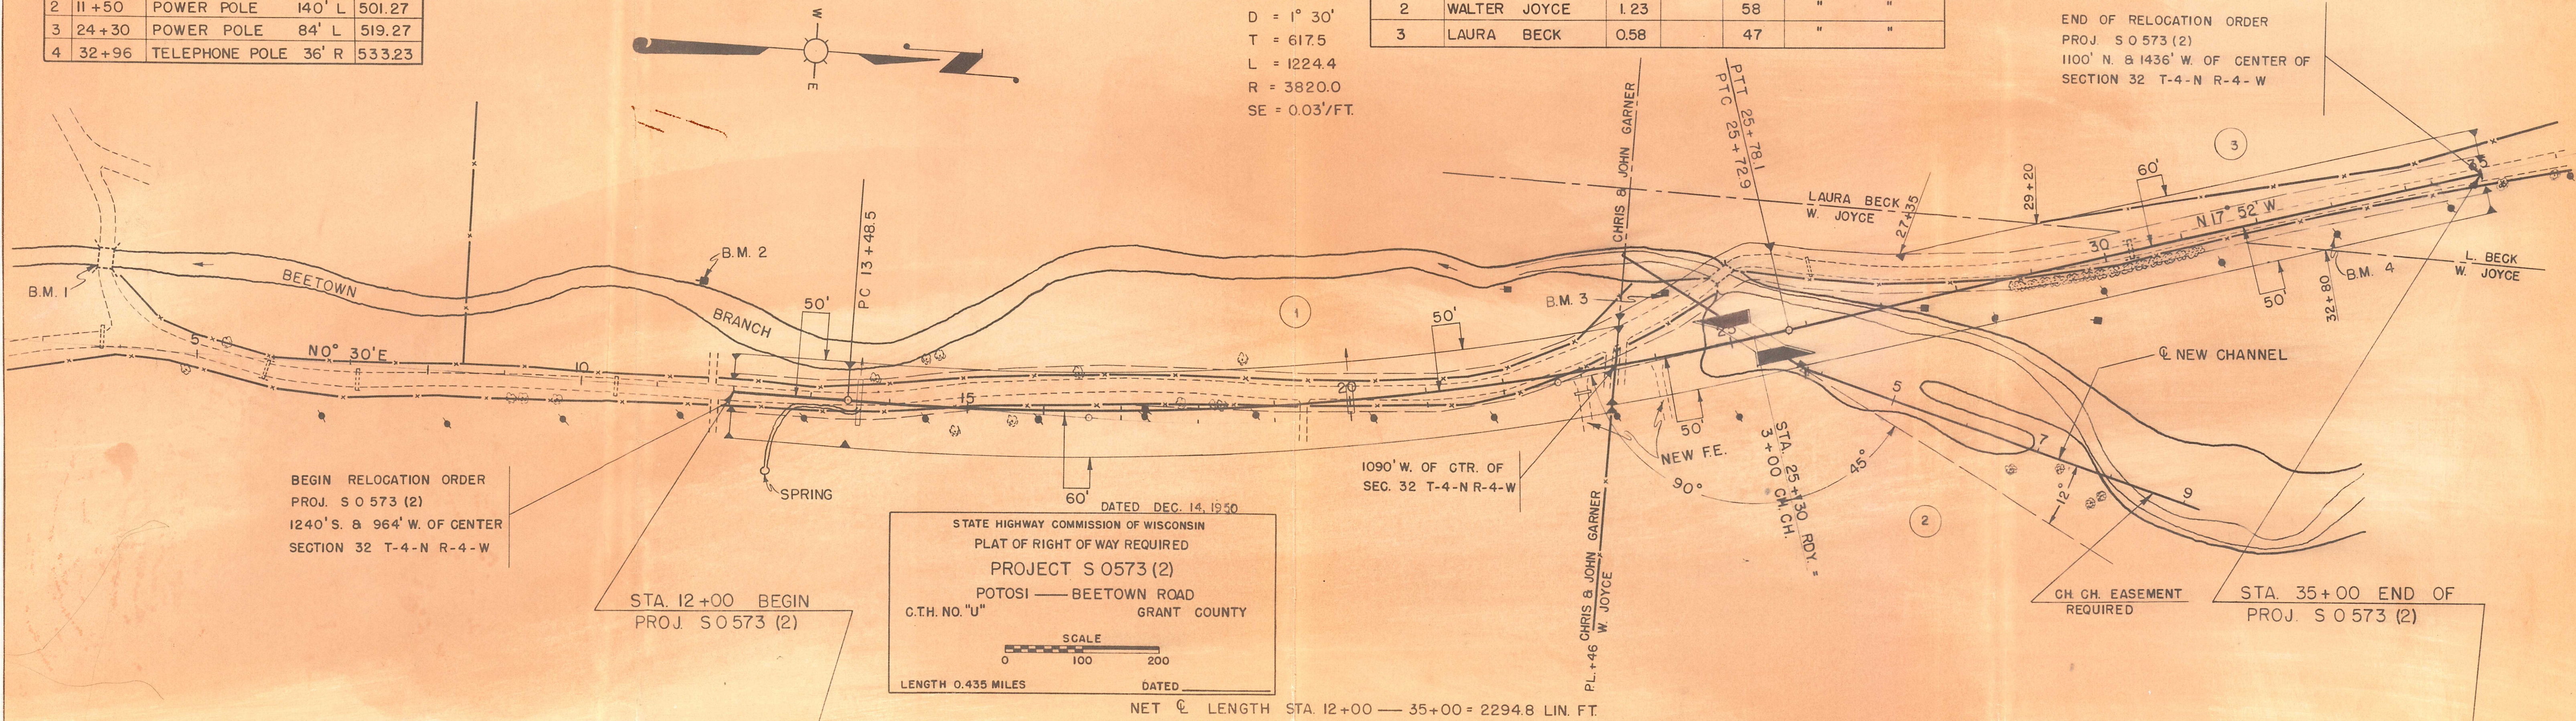

BEGIN RELOCATION ORDER  
 PROJ. S 0 573 (2)  
 1240' S. & 964' W. OF CENTER  
 SECTION 32 T-4-N R-4-W

STA. 12+00 BEGIN  
 PROJ. S 0 573 (2)

DATED DEC. 14, 1950  
 STATE HIGHWAY COMMISSION OF WISCONSIN  
 PLAT OF RIGHT OF WAY REQUIRED  
 PROJECT S 0573 (2)  
 POTOSI — BEETOWN ROAD  
 GRANT COUNTY  
 C.T.H. NO. "U"  
 SCALE  
 0 100 200  
 LENGTH 0.435 MILES  
 DATED \_\_\_\_\_

NET LENGTH STA. 12+00 — 35+00 = 2294.8 LIN. FT.

CH. CH. EASEMENT  
 REQUIRED

STA. 35+00 END OF  
 PROJ. S 0 573 (2)