

RELOCATION ORDER

BY COUNTY HIGHWAY COMMITTEE OF GRANT COUNTY, WISCONSIN

THE GRANT COUNTY HIGHWAY COMMITTEE FINDS AND DETERMINES THAT:

The proper establishing, laying out, widening, enlarging, extending, reconstructing, improving, or maintaining a portion of the highway now designated as County Trunk Highway "U" from a point 6 feet South of the South Quarter Corner of Section 13, Township 4 North, Range 5 West.

Thence Northerly to a point 120 feet South and 880 feet East of the North Quarter Corner of Section 12, Township 4 North, Range 5 West.

"PLAT OF RIGHT OF WAY REQUIRED , PROJECT S 0573(7)," "Beetown----- S.T.H. 35 Road, C.T.H. "U", Grant County, Dated February 13, 1963, the same being sheet No. 4 of the plans for the said project, and

Pursuant to its authority under Section 83.08, Wisconsin Statutes,

THE GRANT COUNTY HIGHWAY COMMITTEE ORDERS THAT:

- (1) The said highway is hereby laid out and established to the lines and width as shown on the said plat.
- (2) The required lands and interests in lands as shown on the plat shall be acquired by the County Highway Committee, pursuant to the provisions of Section 83.08, Wisconsin Statutes.

The foregoing order was issued by the County Highway Committee and entered in the minutes of its meeting on February 14, 1963.

FILED

MAR 21 1963

Mildred Krohn
COUNTY CLERK
GRANT COUNTY, WIS.

W. L. Baile
Earl Curtis

Val Petty
Chas. A. Becker
John H. Glynn
Grant County Highway Committee

RELOCATION ORDER

BY COUNTY HIGHWAY COMMITTEE OF GRANT COUNTY, WISCONSIN

* * * * *

THE COUNTY HIGHWAY COMMITTEE FINDS AND DETERMINES THAT:

The proper establishing, laying out, widening, enlarging, extending, constructing, reconstructing, improving, or maintaining a portion of the highway now designated as County Trunk Highway "U", from a point

1,240 feet South and 964 feet West of the center of Section 32, Township 4 North, Range 4 West; extending thence northerly to a point 1,100 feet north and 1,436 feet west of the center of Section 32, Township 4 North, Range 4 West,

and on roads or lands in and about and along and leading to same, requires certain relocation or change and the acquisition of lands or interests in lands as shown on the map or copy thereof marked,

"PLAT OF RIGHT OF WAY REQUIRED. PROJECT S 0573 (2), Potosi - Beetown Road, County Trunk Highway "U", Grant County, Dated Dec. 14, 1950, the same being sheet No. 4 for the said project, and

Pursuant to its authority under Section 83.08, Wisconsin Statutes,

THE COUNTY HIGHWAY COMMITTEE HEREBY ORDERS THAT:

(1) The said highway is hereby laid out and established to the lines and widths as shown on the said plat.

(2) The required lands or interests in lands as shown on the plat shall be acquired by the County Highway Committee of the county in which the lands are situated, pursuant to the provisions of Section 83.08, Wisconsin Statutes.

* * * * *

The foregoing order was issued by the County Highway Committee and entered in the minutes of its meeting on 12-14, 1950.

FILED

JAN 12 1951
ALCOCK
COUNTY CLERK
GRANT COUNTY, WIS.

John Kelley
Secretary, Grant County Highway Committee

RELOCATION ORDER

BY COUNTY HIGHWAY COMMITTEE OF GRANT COUNTY, WISCONSIN

* * * * *

THE COUNTY HIGHWAY COMMITTEE FINDS AND DETERMINES THAT:

The proper establishing, laying out, widening, enlarging, extending, constructing, reconstructing, improving, or maintaining a portion of the highway now designated as County Trunk Highway "U" at a point 1174 feet south and 167 feet east of the North one-quarter corner of Section 34, Township 3 North, Range 3 West, and extending thence northwesterly to a point 417 feet north and 855 feet west of the center of Section 11, Township 3 North, Range 4 West, and on roads or lands in and about and along and leading to same, requires certain relocation or change and the acquisition of lands or interests in lands as shown on the map or copy thereof marked,

PLAT OF RIGHT OF WAY REQUIRED, PROJECT S 0573(4), for the Beetown-Potosi Road, County Trunk Highway "U", Grant County, dated March 10, 1955, the same being sheets 5 to 17 inclusive for the said project, and

Pursuant to its authority under Section 83.08, Wisconsin Statutes.


THE COUNTY HIGHWAY COMMITTEE HEREBY ORDERS THAT:

(1) The said highway is hereby laid out and established to the lines and width as shown on the said plat.


(2) The required lands or interests in lands as shown on the plat shall be acquired by the County Highway Committee of the county in which the lands are situated, pursuant to the provisions of Section 83.08, Wisconsin Statutes.

* * * * *

The foregoing order was issued by the County Highway Committee and entered in the minutes of its meeting on 3/10, 1955.

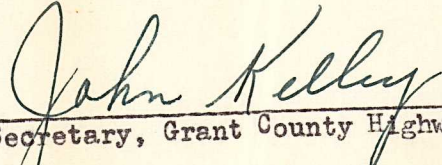
Secretary, Grant County Highway Committee


COUNTY AND HIGHWAY	ROUTE AND SECTION	CLASS AND AGREEMENT		FEDERAL DIVISION OFFICE	SHEET NUMBER	TOTAL SHEETS
		STATE	FEDERAL			
				4	4.1	

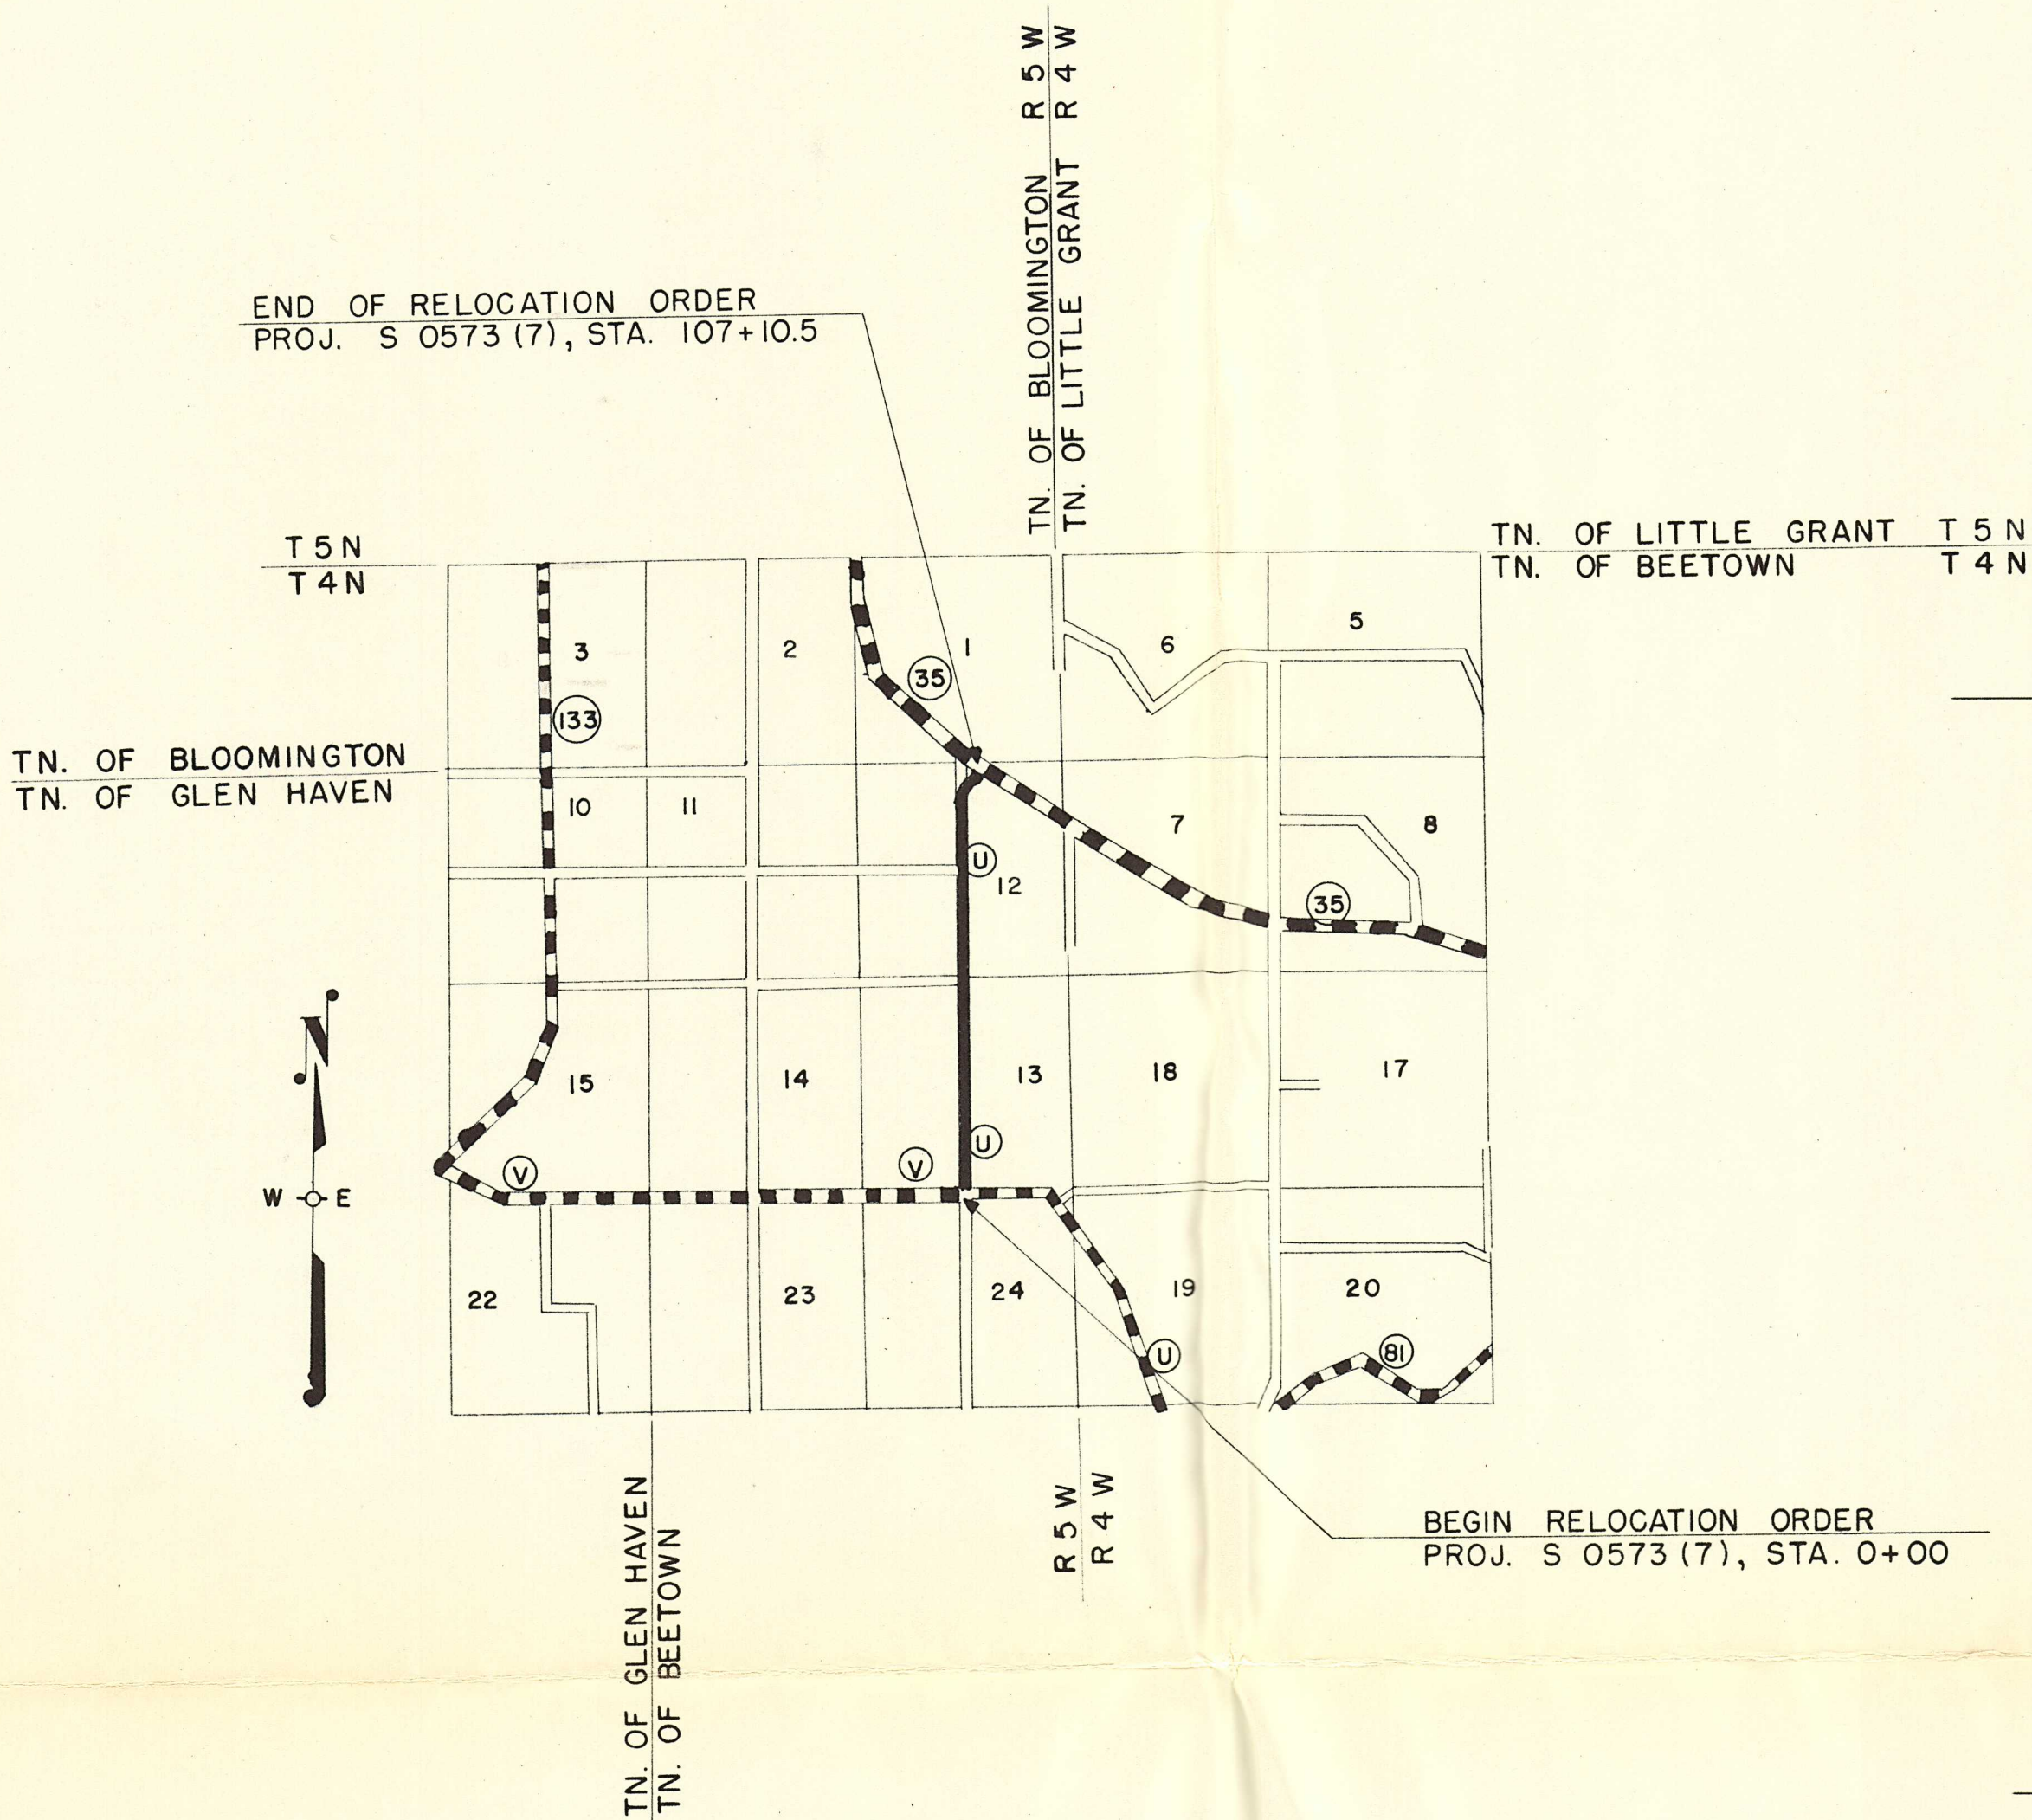

LOCATION SKETCH

SCALE
ONE MILE

SCHEDULE OF LANDS & INTERESTS REQUIRED					
PARCEL	OWNER	ACRES REQ'D.	RODS BUILD	FENCE MOVE	INTEREST REQUIRED
1	JOSEPH M. GATES	0.98	-	146	FEE TITLE
2	RAY ERRTHUM	0.97	-	167.5	" "
3	FRANCIS G. RAISBECK	0.55	-	66.5	" "
4	ROBERT M. RAISBECK	0.72	-	95.5	" "
5	WARREN L. MEYERS	0.49	-	66.5	" "
6	RAY A. UDELHOVEN	1.33	-	191.5	" "
7	ALBERT ERTZ	0.84	-	142	" "
8	FLORENCE STARRET	5.06	160	153	" "
8-A	FLORENCE STARRET	0.59	-	-	L. H. E.

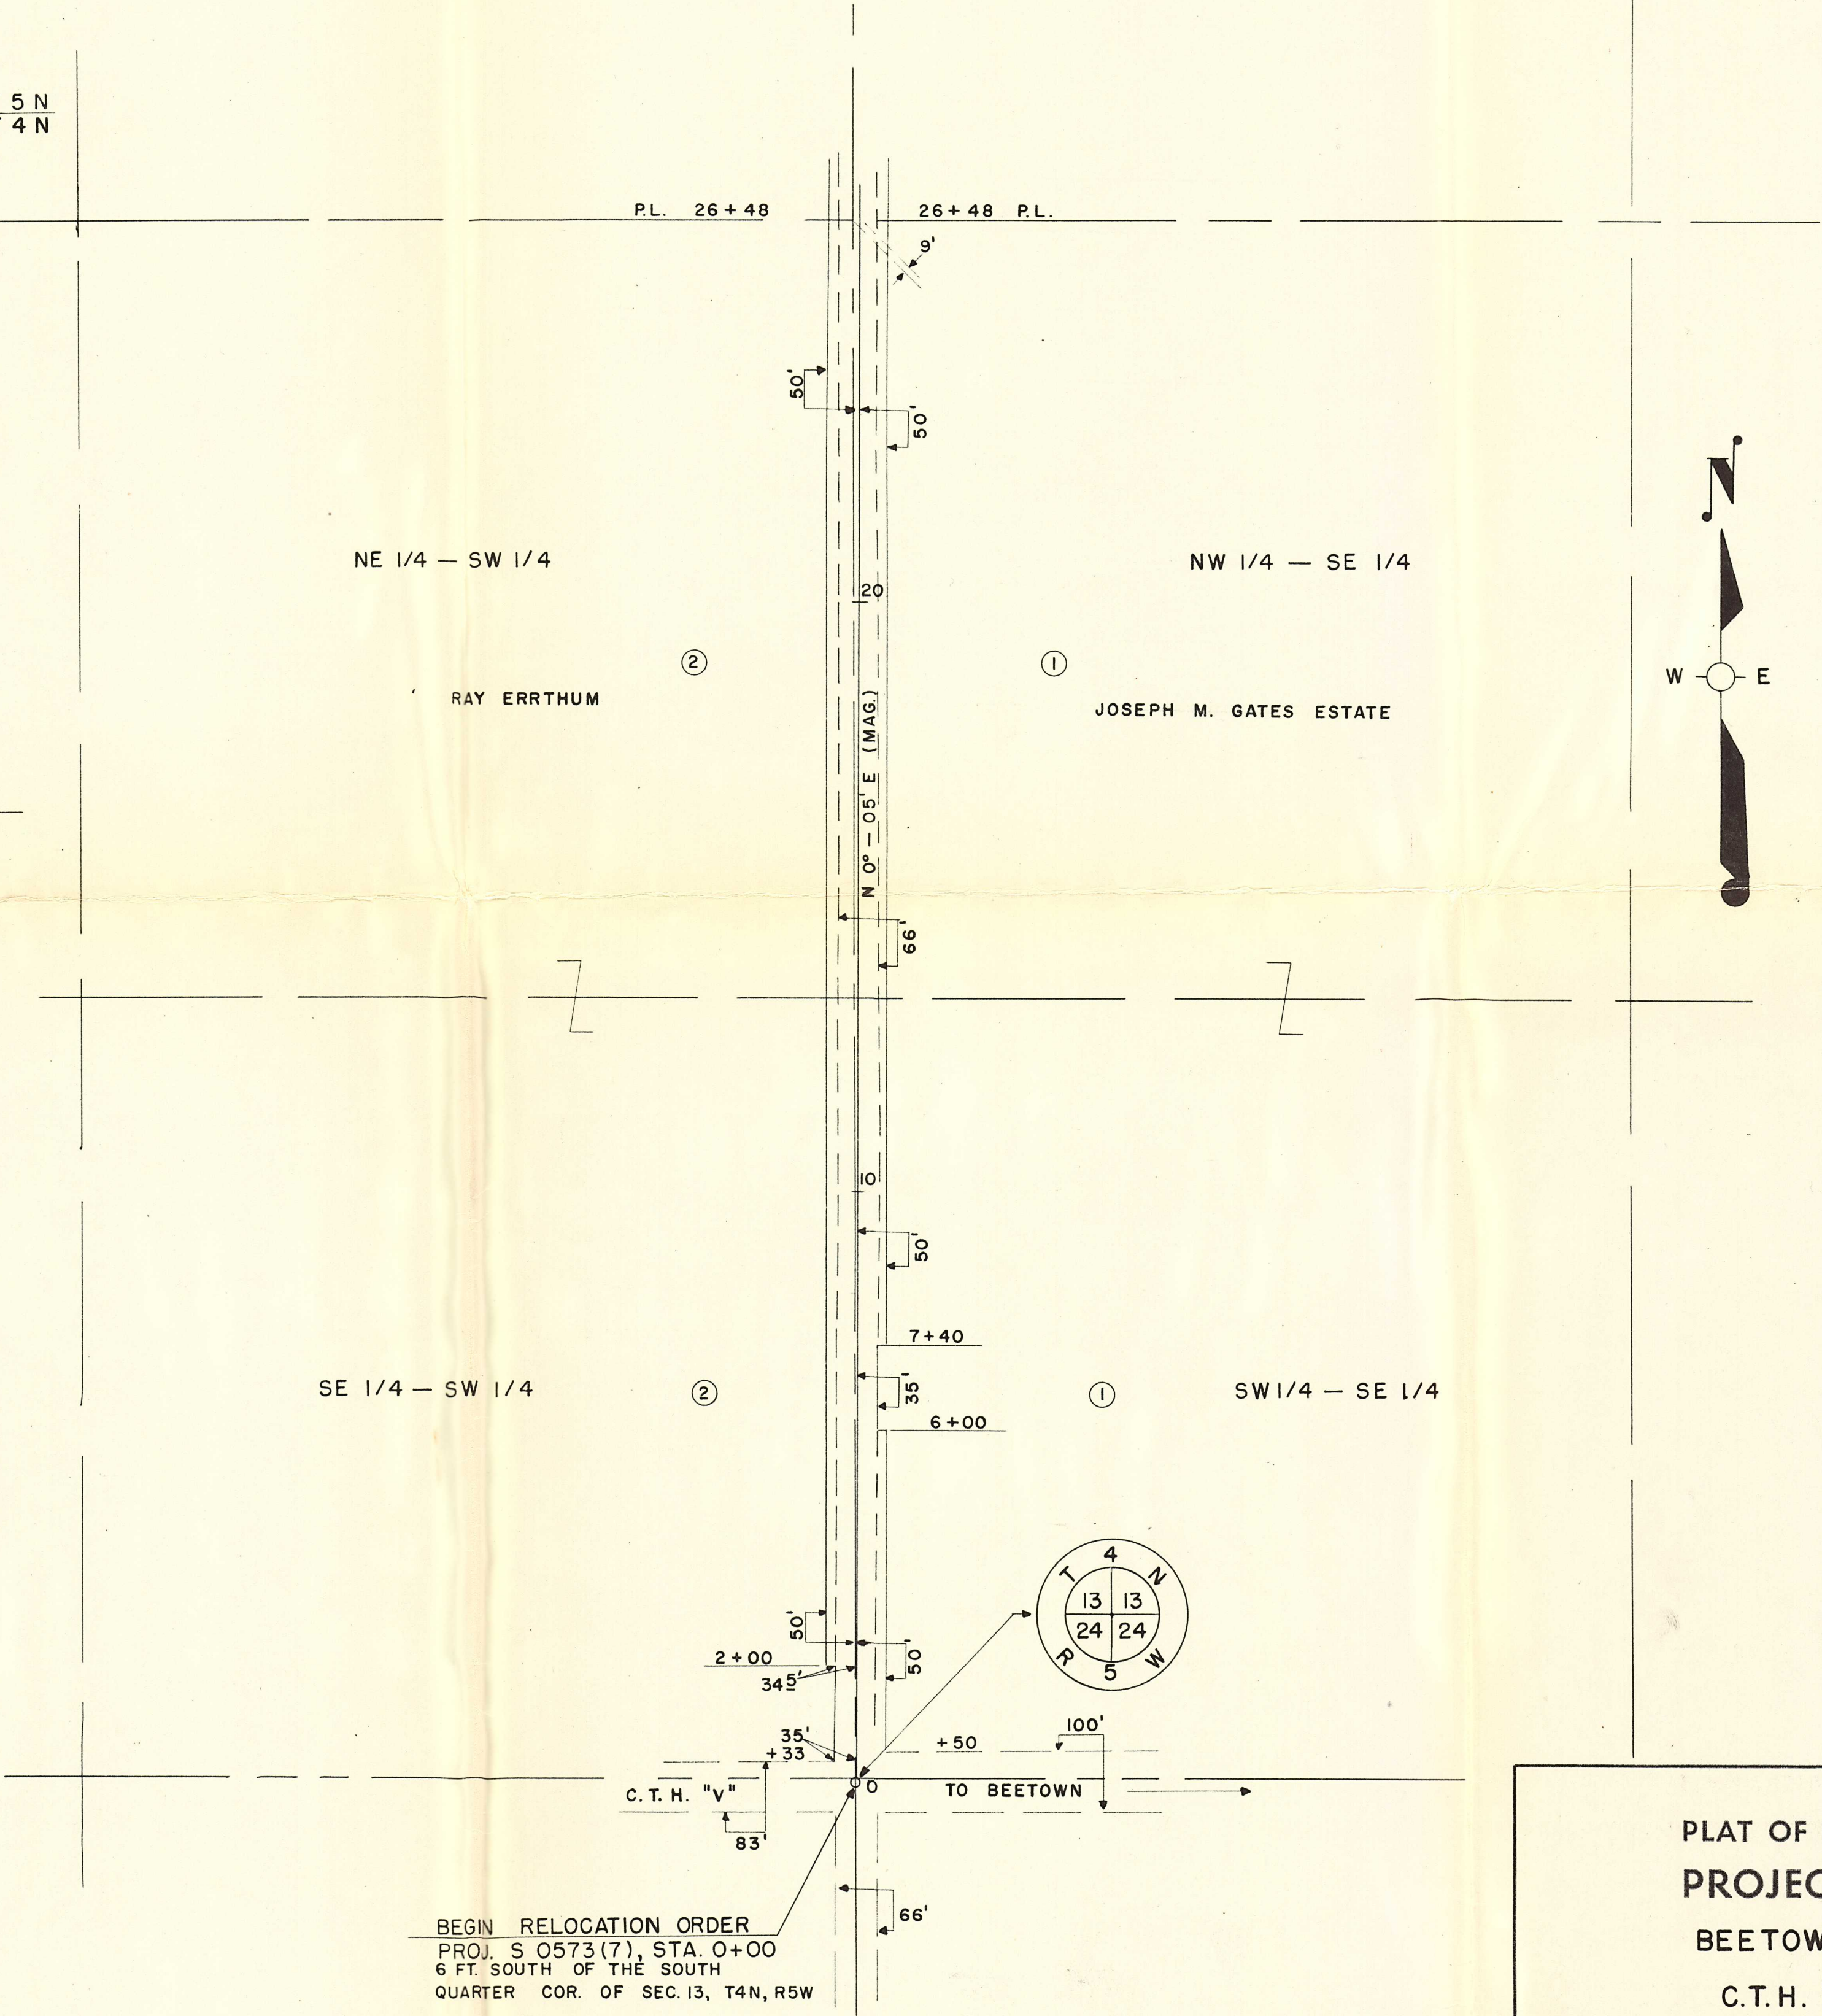

BEGIN RELOCATION ORDER
PROJ. S 0573 (7), STA. 0+00
6 FT. SOUTH OF THE SOUTH
QUARTER COR. OF SEC. 13, T4N, R5W

PLAT OF RIGHT OF WAY REQUIRED
PROJECT S 0573(7)
BEETOWN - S.T.H. 35 ROAD
C.T.H. "U" GRANT COUNTY

SCALE
LENGTH = 2.028 MILES
0 200 400 FEET
DATED FEBRUARY 13, 1963.

