



COUNTY AND HIGHWAY	ROUTE AND SECTION	CLASS AND AGREEMENT		FEDERAL DIVISION OFFICE	SHEET NUMBER	TOTAL SHEETS
		STATE	FEDERAL			
22.6	201.0		11.2	WIS.		
22.6	573.0		11.3	5N	4.1	

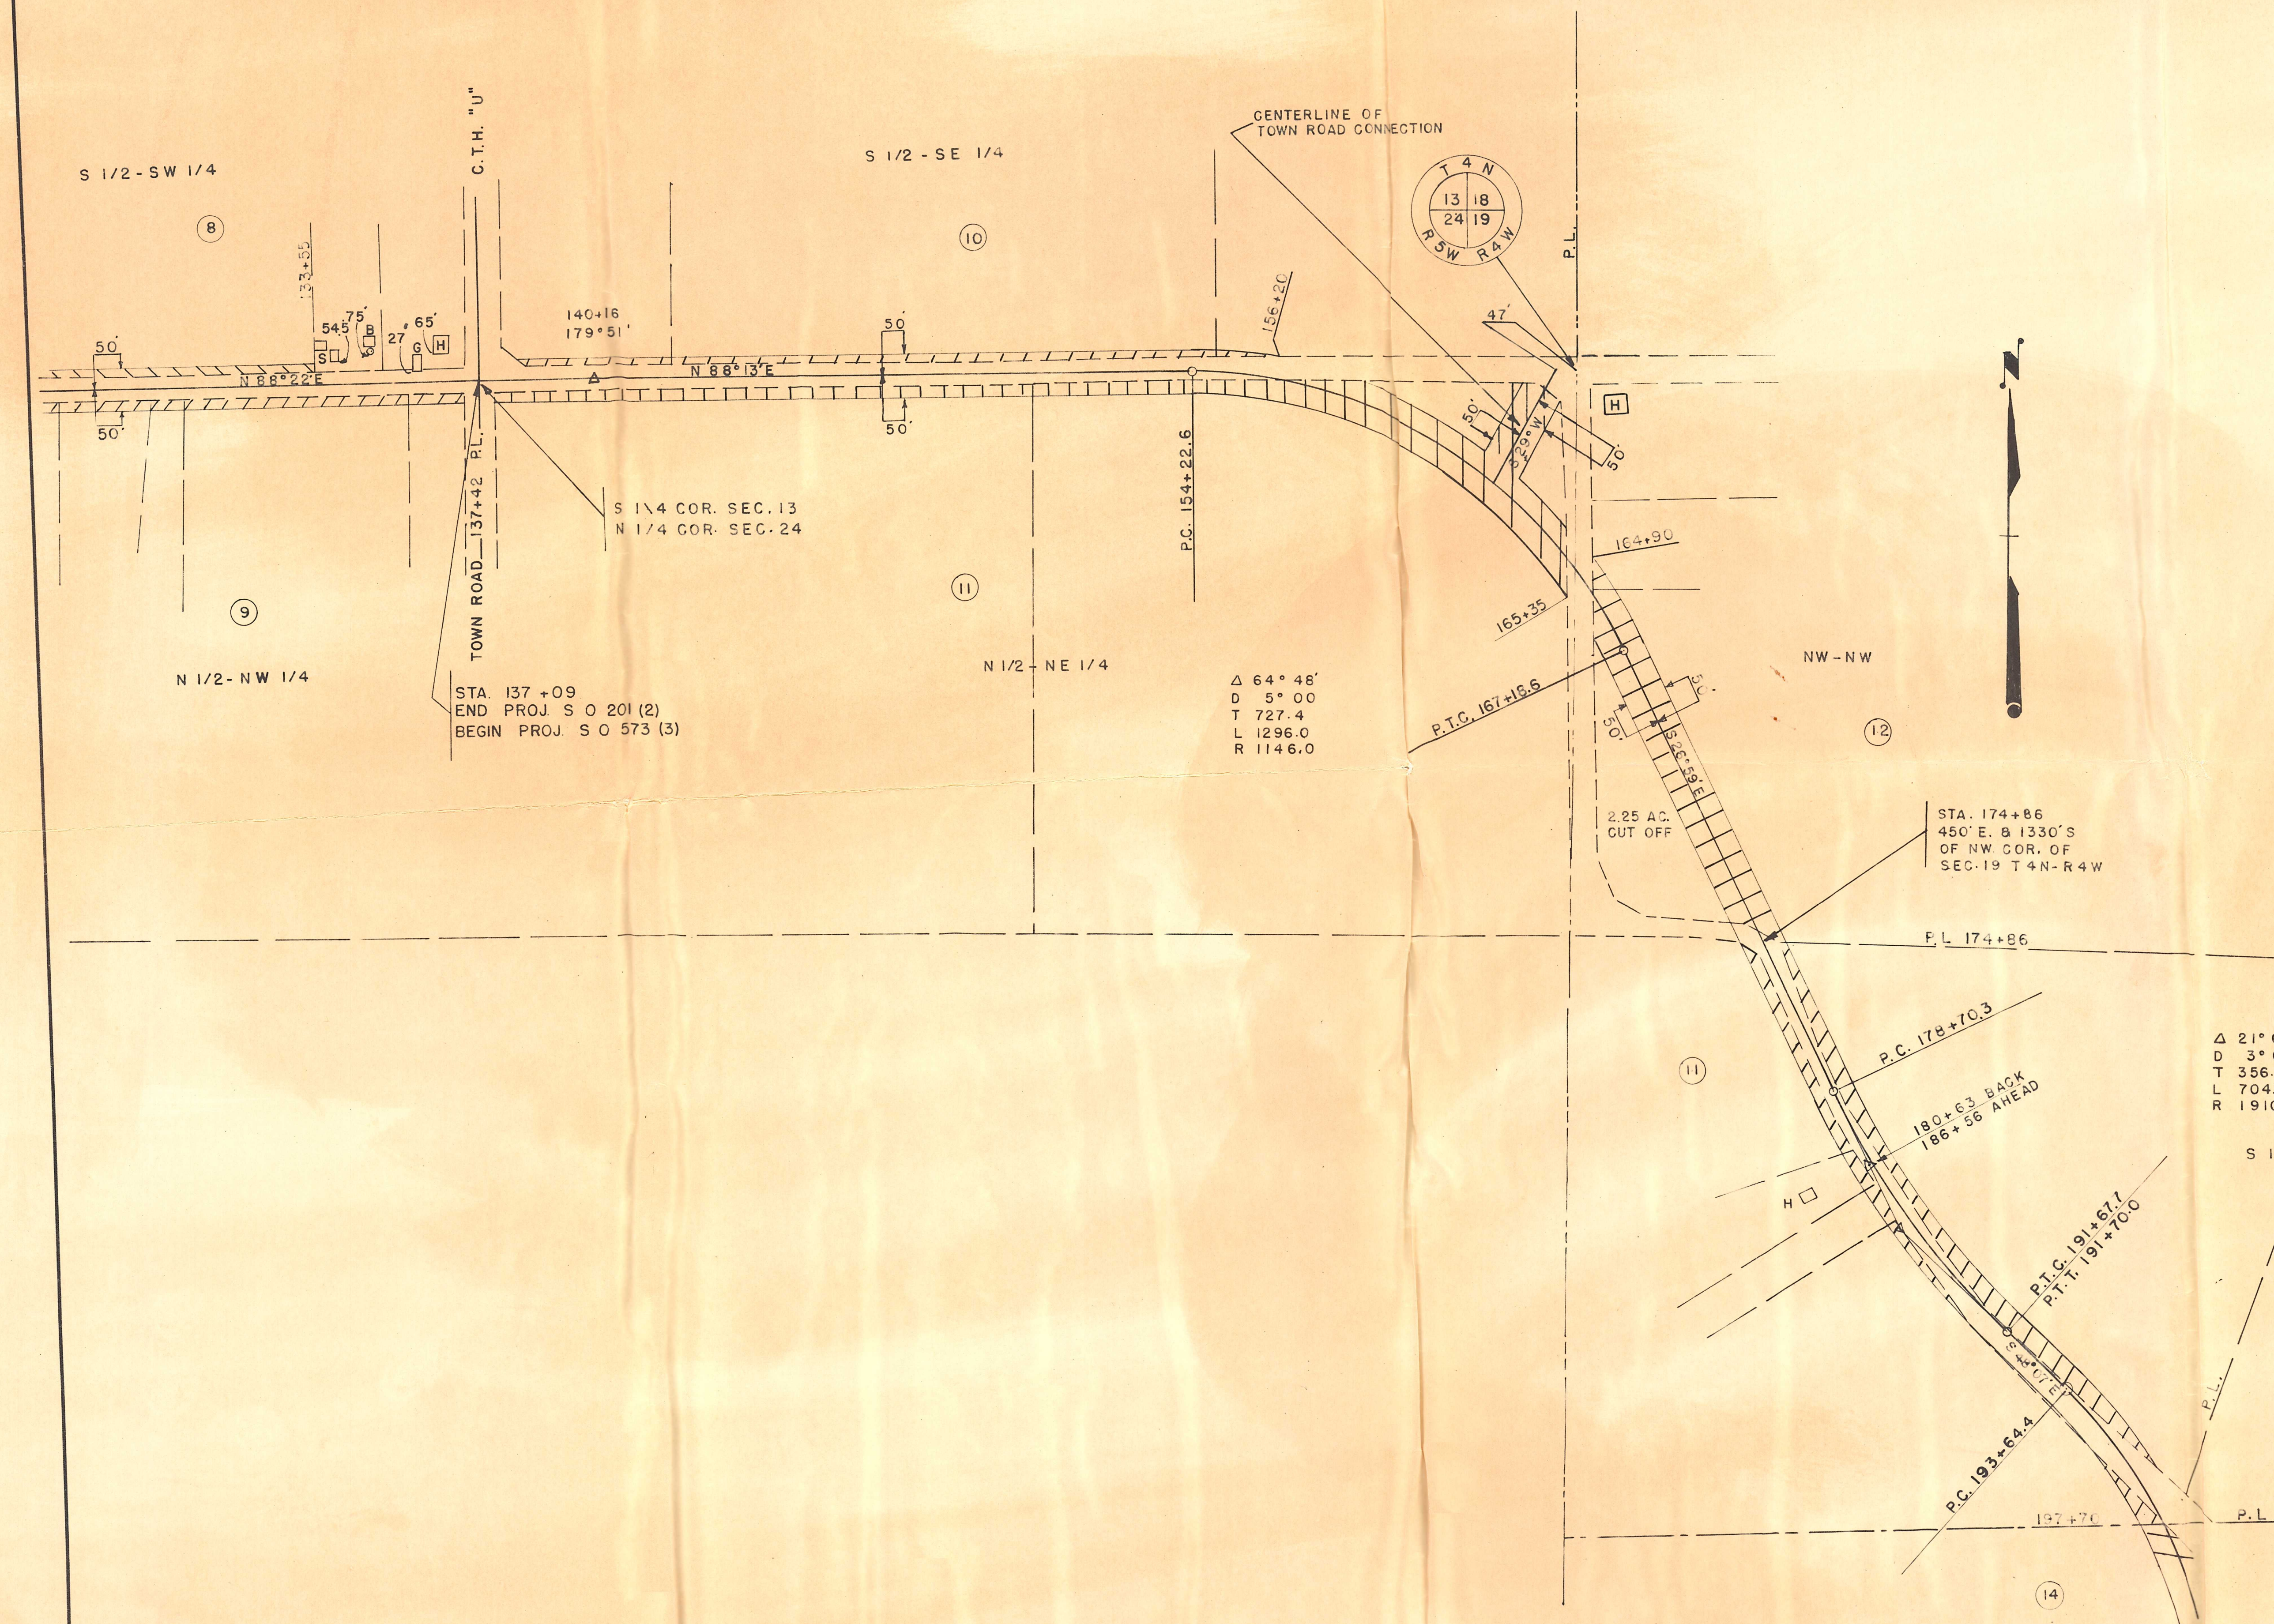

STATE HIGHWAY COMMISSION OF WISCONSIN
 PLAT OF RIGHT OF WAY REQUIRED
 PROJECTS S O 201 (2) & S O 573 (3)
 NORTH ANDOVER — BEETOWN ROAD
 C.T.H. "V" & "U" GRANT COUNTY

SCALE
 0 200' 400'
 LENGTH = 4.467 MILES DATED MAY 5, 1953

COUNTY AND HIGHWAY	ROUTE AND SECTION	CLASS AND AGREEMENT		FEDERAL DIVISION OFFICE	SHEET NUMBER	TOTAL SHEETS
		STATE	FEDERAL			
22.6	201.0		11.2	WIS.	4	
22.6	573.0		11.3	5N		

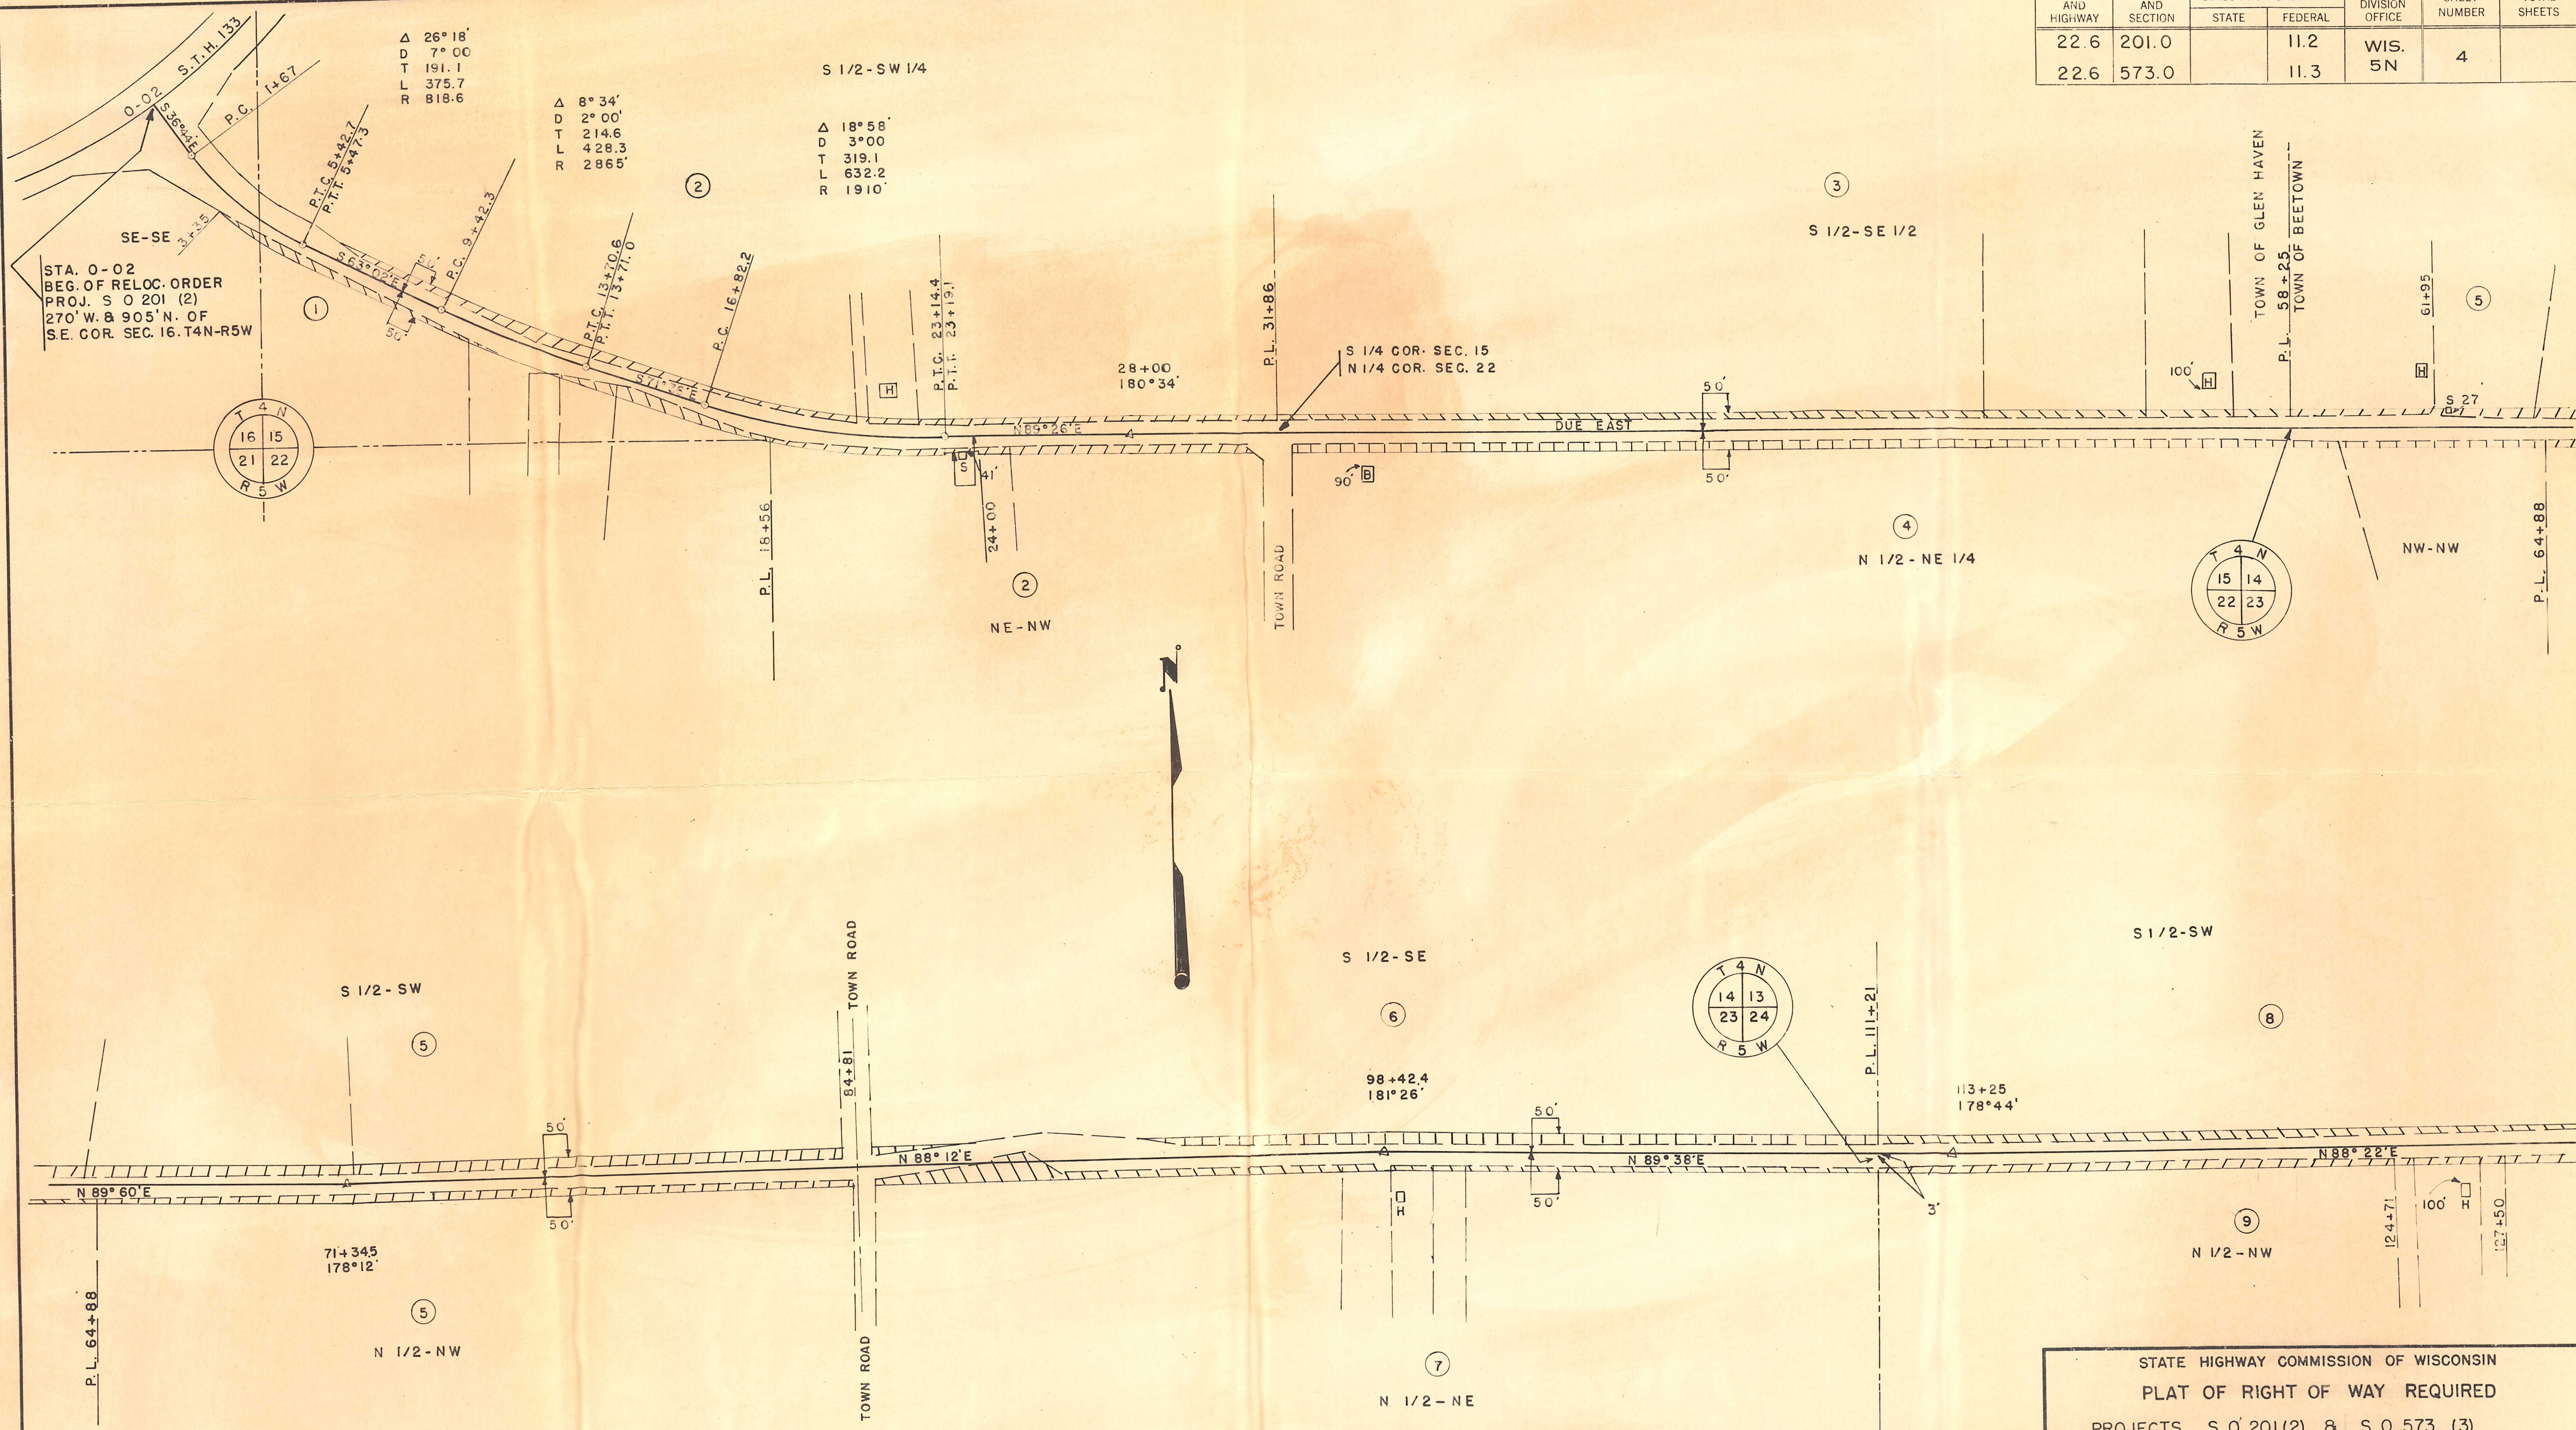

STATE HIGHWAY COMMISSION OF WISCONSIN
 PLAT OF RIGHT OF WAY REQUIRED
 PROJECTS S O 201(2) & S O 573(3)
 NORTH ANDOVER - BEETOWN ROAD
 C.T.H. "V" & "U" GRANT COUNTY

SCALE
 0' 200' 400'
 LENGTH = 4.467 MILES DATED MAY 5, 1953

[illegible]