

RELOCATION ORDER

BY COUNTY HIGHWAY COMMITTEE OF GRANT COUNTY, WISCONSIN

* * * * *

THE COUNTY HIGHWAY COMMITTEE FINDS AND DETERMINES THAT:

The proper establishing, laying out, widening, enlarging, extending, constructing, reconstructing, improving, or maintaining a portion of the highway now designated as County Trunk Highway "VV" from a point

2621 feet east of West one-quarter corner of

Section 13, Township 4 North, Range 6 West

extending thence northerly to a point 5278 feet

North of the South one-quarter corner, Township

5 North, Range 6 West, Sect. 36 thereof.

"PLAT OF RIGHT OF WAY REQUIRED, PROJECT VV-1" for the county trunk highway "V" to county trunk highway "A" road, county trunk highway "VV", Grant County, dated June 14, 1951, the same being sheets 1 to 7 inclusive, and

Pursuant to its authority under Section 83.08, Wisconsin Statutes.

THE COUNTY HIGHWAY COMMITTEE HEREBY ORDERS THAT:

- (1) The said highway is hereby laid out and established to the lines and widths as shown on the said plat.
- (2) The required lands or interests in lands as shown on the plat shall be acquired by the County Highway Committee of the county in which the lands are situated, pursuant to the provisions of Section 83.08, Wisconsin Statutes.

* * * * *

* * * * *

The foregoing order was issued by the County Highway Committee and entered in the minutes of its meeting on 6-14, 1951

FILED

SEP 18 1951
ALONZO KOFFERLE
COUNTY CLERK
GRANT COUNTY, WIS.

John Kelley
Secretary, Grant County Highway
Committee.

GRANT COUNTY HIGHWAY COMMISSION
PLAT OF RIGHT OF WAY REQUIRED
COUNTY PROJECT NO. VV-1
C.T.H. "V"—C.T.H. "A" ROAD

COUNTY TRUNK HIGHWAY "VV" GRANT COUNTY

SCALE					
LENGTH 3.45 MILES DATED June 14, 1951					
PARCEL	OWNER	ACRES	PARCEL	OWNER	ACRES
1	L. ZIMMER	1.01	10	L. ESSER	0.82
2	J. METCALF	0.91	11	H. BERNTGEN	1.01
3	M. CARROL	0.32	12	J. WALZ	2.08
4	G. MEYER	0.79	13	R. HAMILTON	0.21
5	R. METCALF	0.26	14	E. BAILIE	0.63
6	H. SCHOLL	0.46	15	E. ORR	0.80
7	A. ESSER	0.75	16	G. WALZ	0.46
8	R. BREWER	1.15	17	L. ZACK	0.51
9	L. BREWER	0.60	18	F. MILLIN	0.51

STA. 0+00
BEG. OF RELOC. ORDER
PROJ. VV-1
2621' E. OF W 1/4 CORNER
SECT. 13, T 4N--R 6W


GLEN HAVEN
C.T.H. "V"

N 02° 09' W
49.5'

L. ZIMMER (1)
1.01 AC.

J. METCALF (2)
0.91 AC.


PL+19 L. ZIMMER
TOWN ROAD
PL+82 M. CARROL
TOWN ROAD
PL+19 J. METCALF
TOWN ROAD
N 02° 09' W 30'
49.5'
49.5'
G. MEYER P.L. + 95
SCHOOL


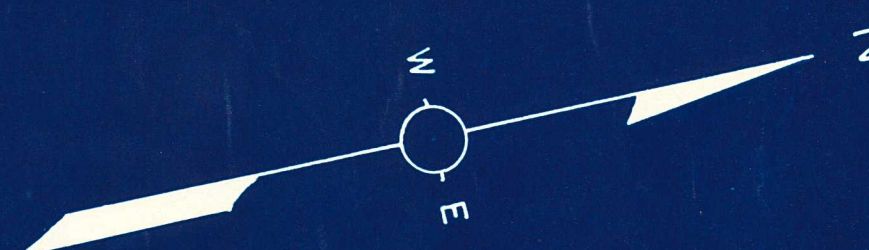


PLAN
SURVEYED BY
PLOTTED BY
NOTE BOOK ALIGNMENT CHECKED
RT. OF WAY CHECKED
NO.

K & E CO. No. 345-1 MADE IN U.S.A. 48270

PLAN	SURVEYED		BY	DATE
	PLOTTED			
	ALIGNMENT CHECKED			
	RT. & L. WAY CHECKED			
NOTE BOOK		NO.		

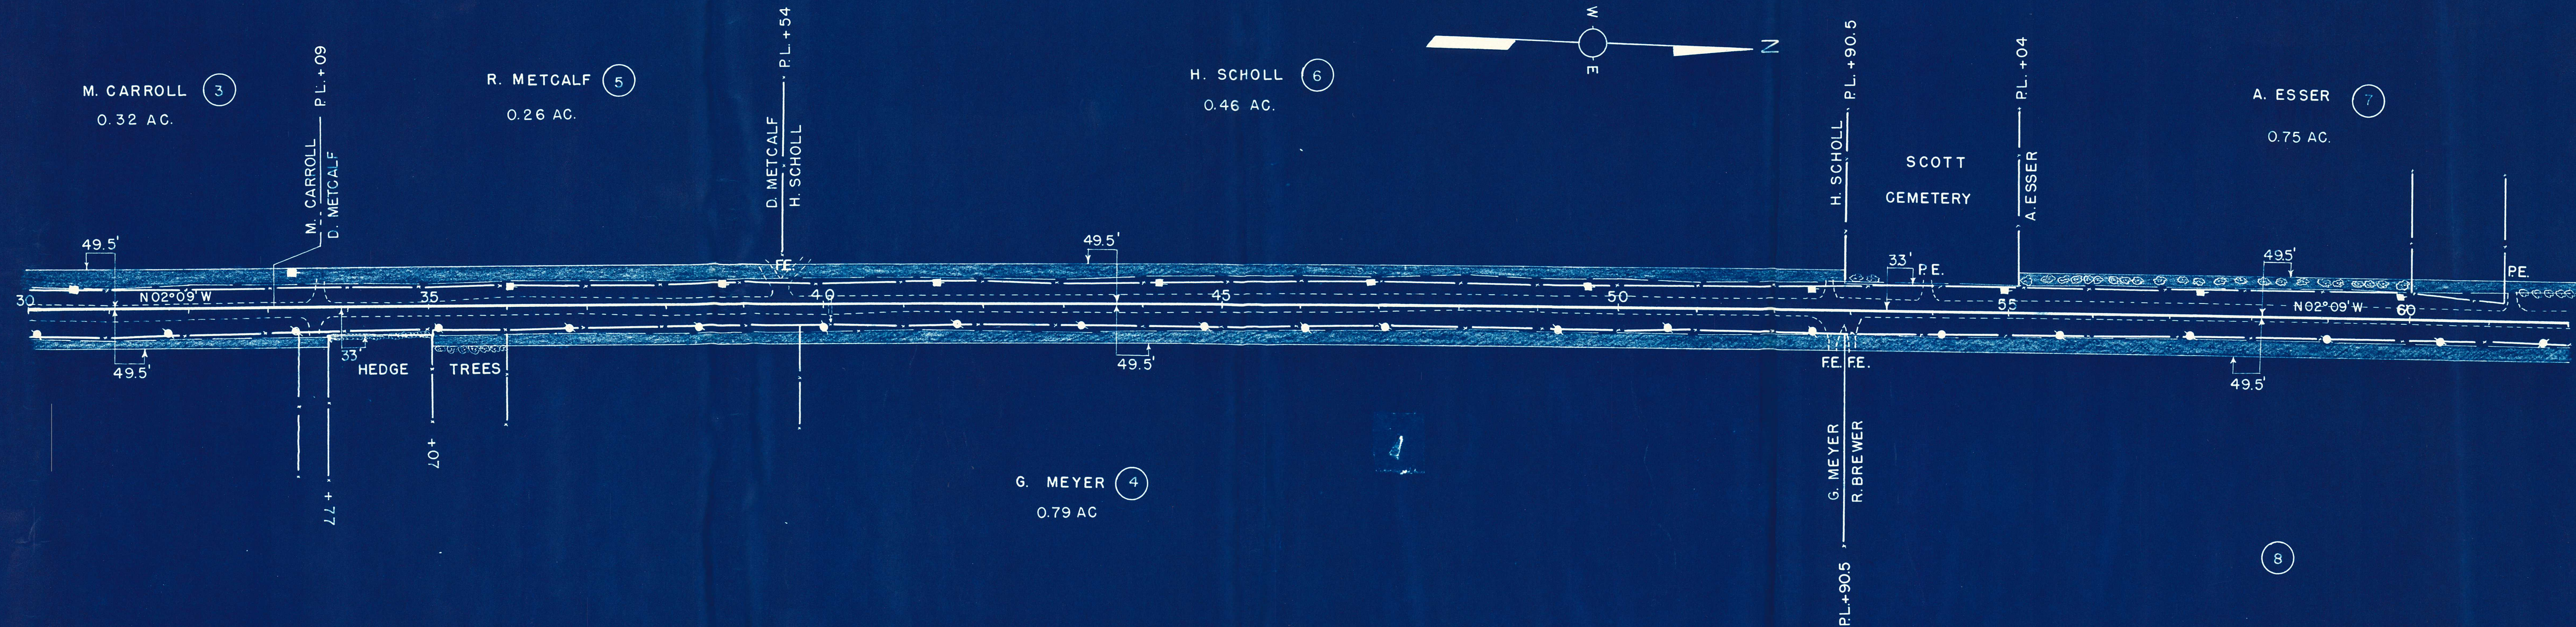

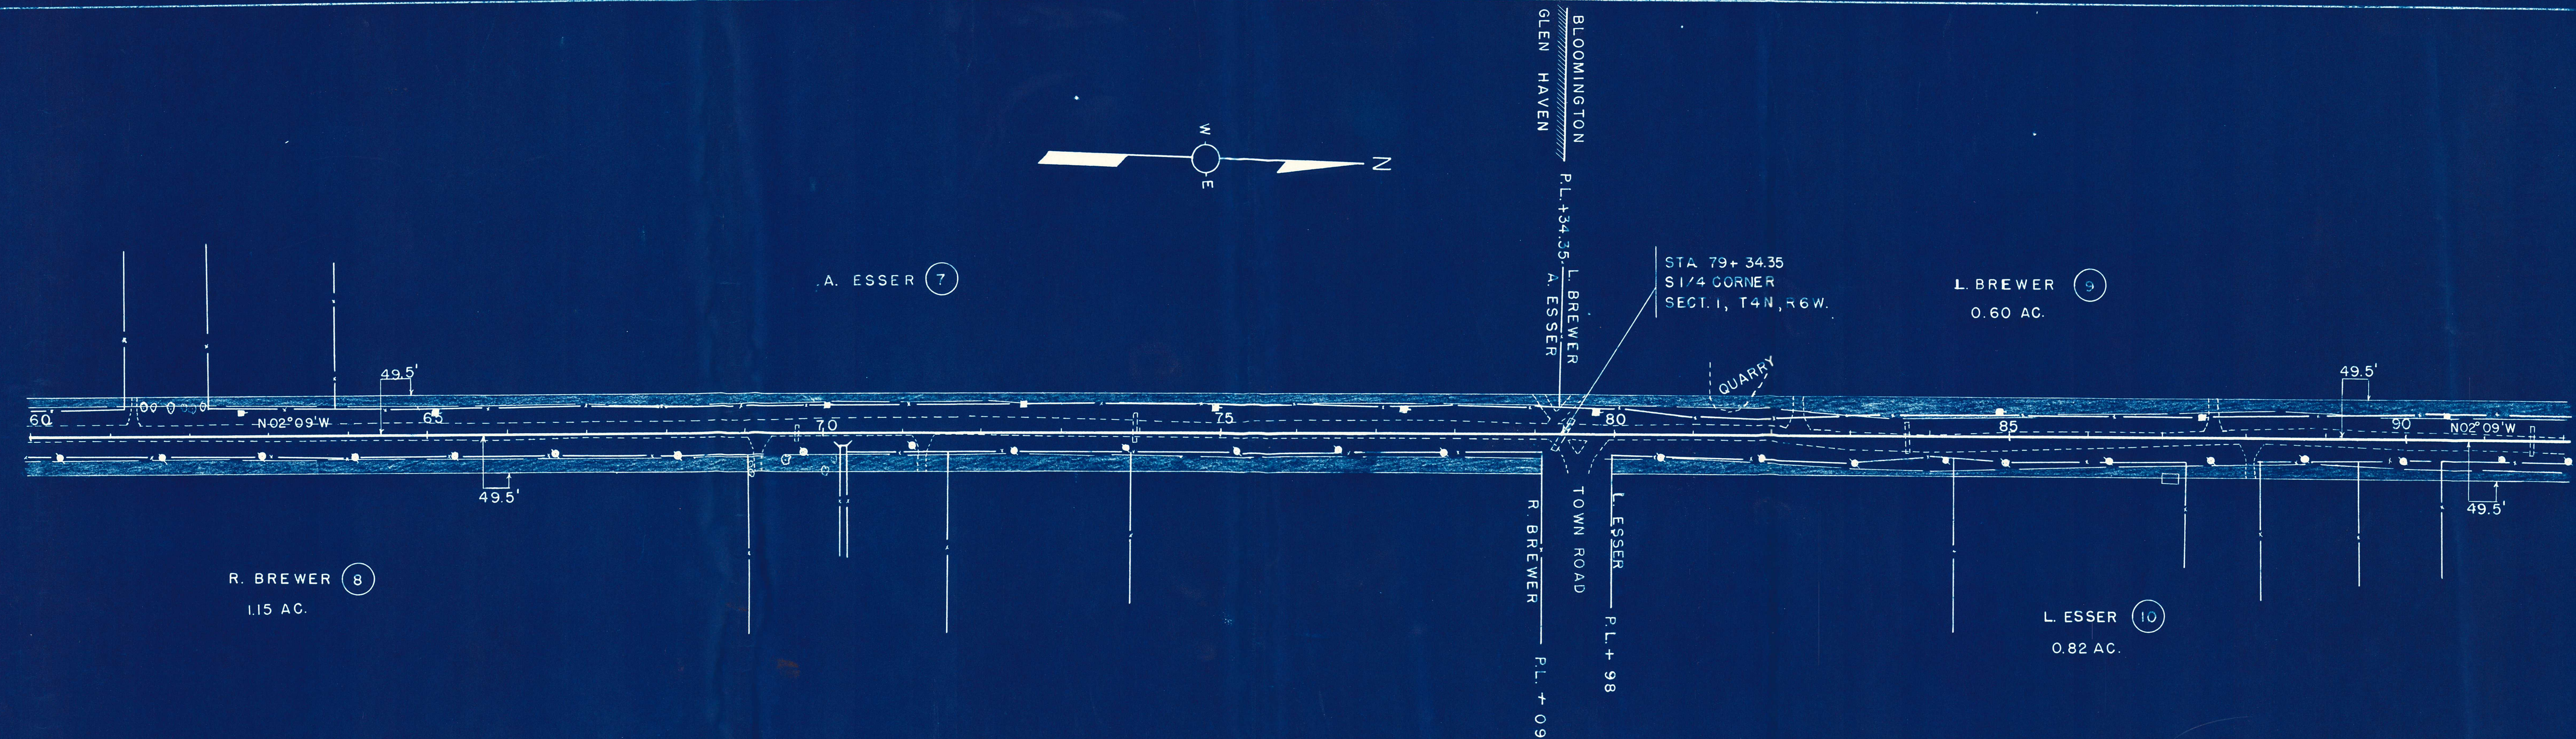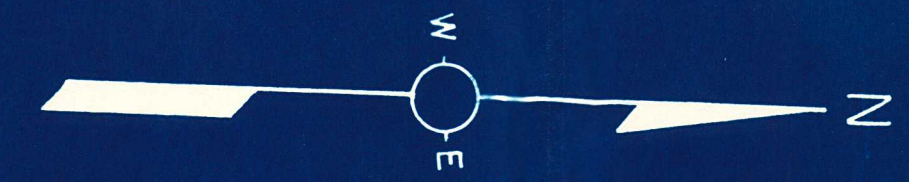



PLAN	SURVEYED	DATE
	PLOTTED	BY
	ALIGNMENT CHECKED	
	RT. OF WAY CHECKED	
NO.		

R. BREWER (8)
1.15 AC.

A. ESSER (7)


L. BREWER (9)
0.60 AC.



L. ESSER (10)
0.82 AC.

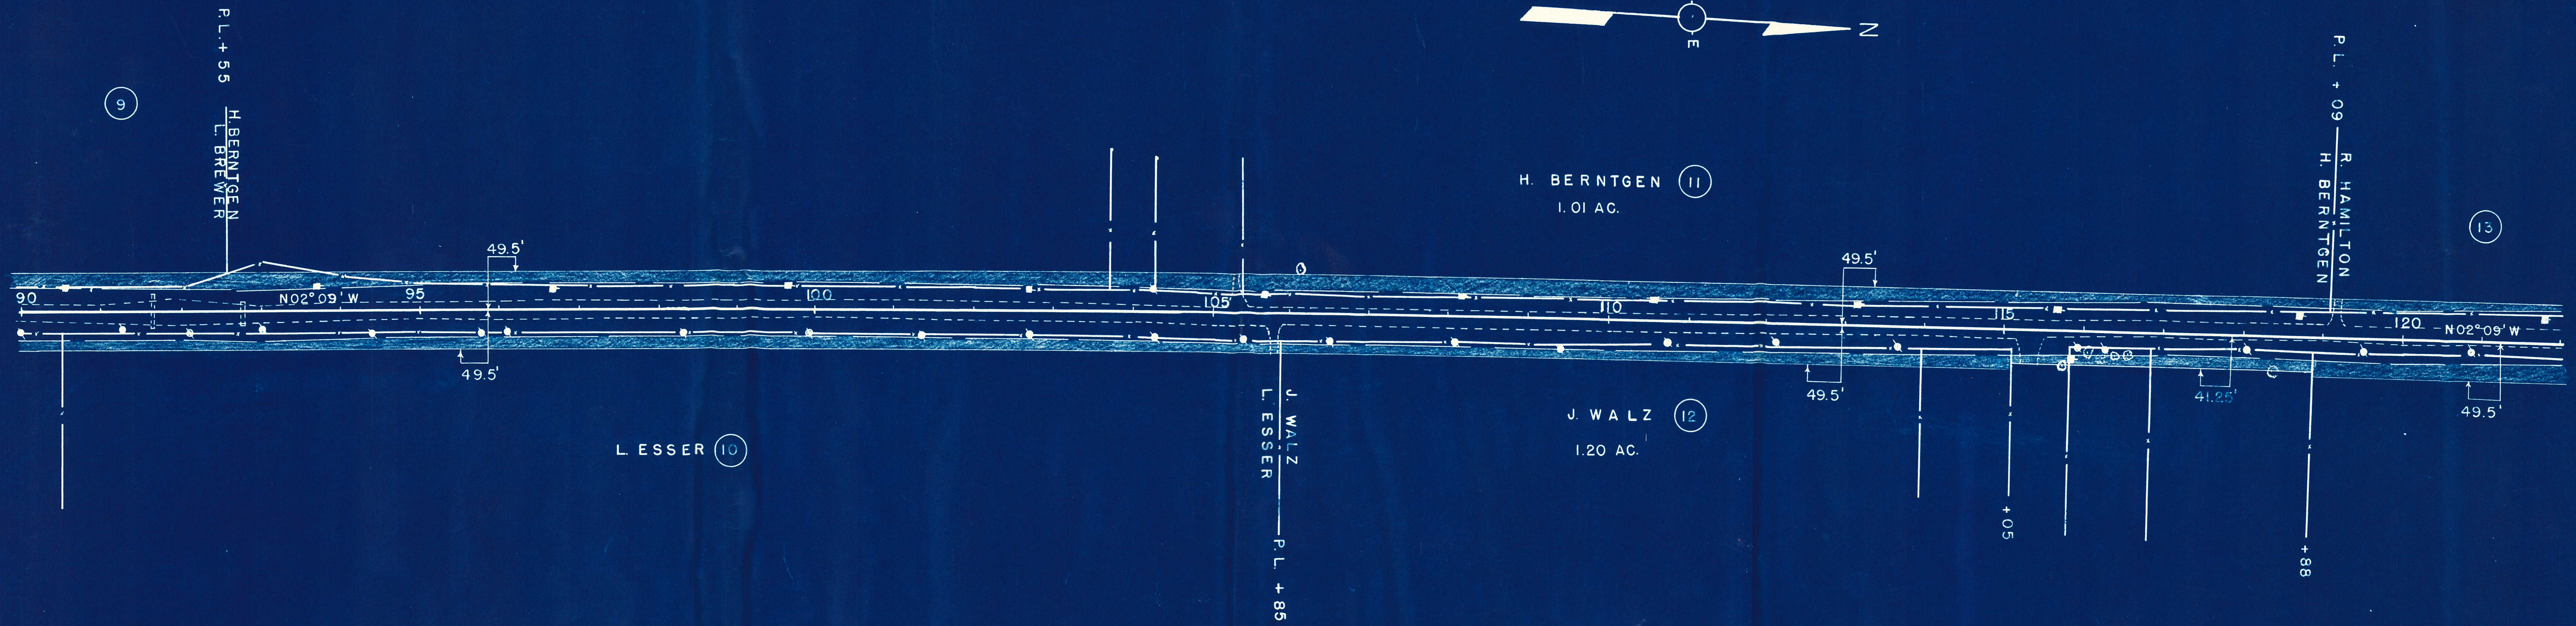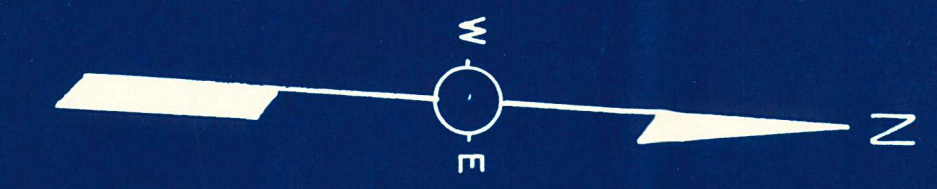

PLAN		BY	DATE
SURVEYED.....			
NOTE BOOK	PLOTTED.....		
	ALIGNMENT CHECKED.....		
NO.	RT. OF WAY CHECKED.....		

PLAN	DATE	
	BY	
NOTE BOOK	SURVEYED	
	PLOTTED	
NO.	ALIGNMENT CHECKED	
	RT. OF WAY CHECKED	

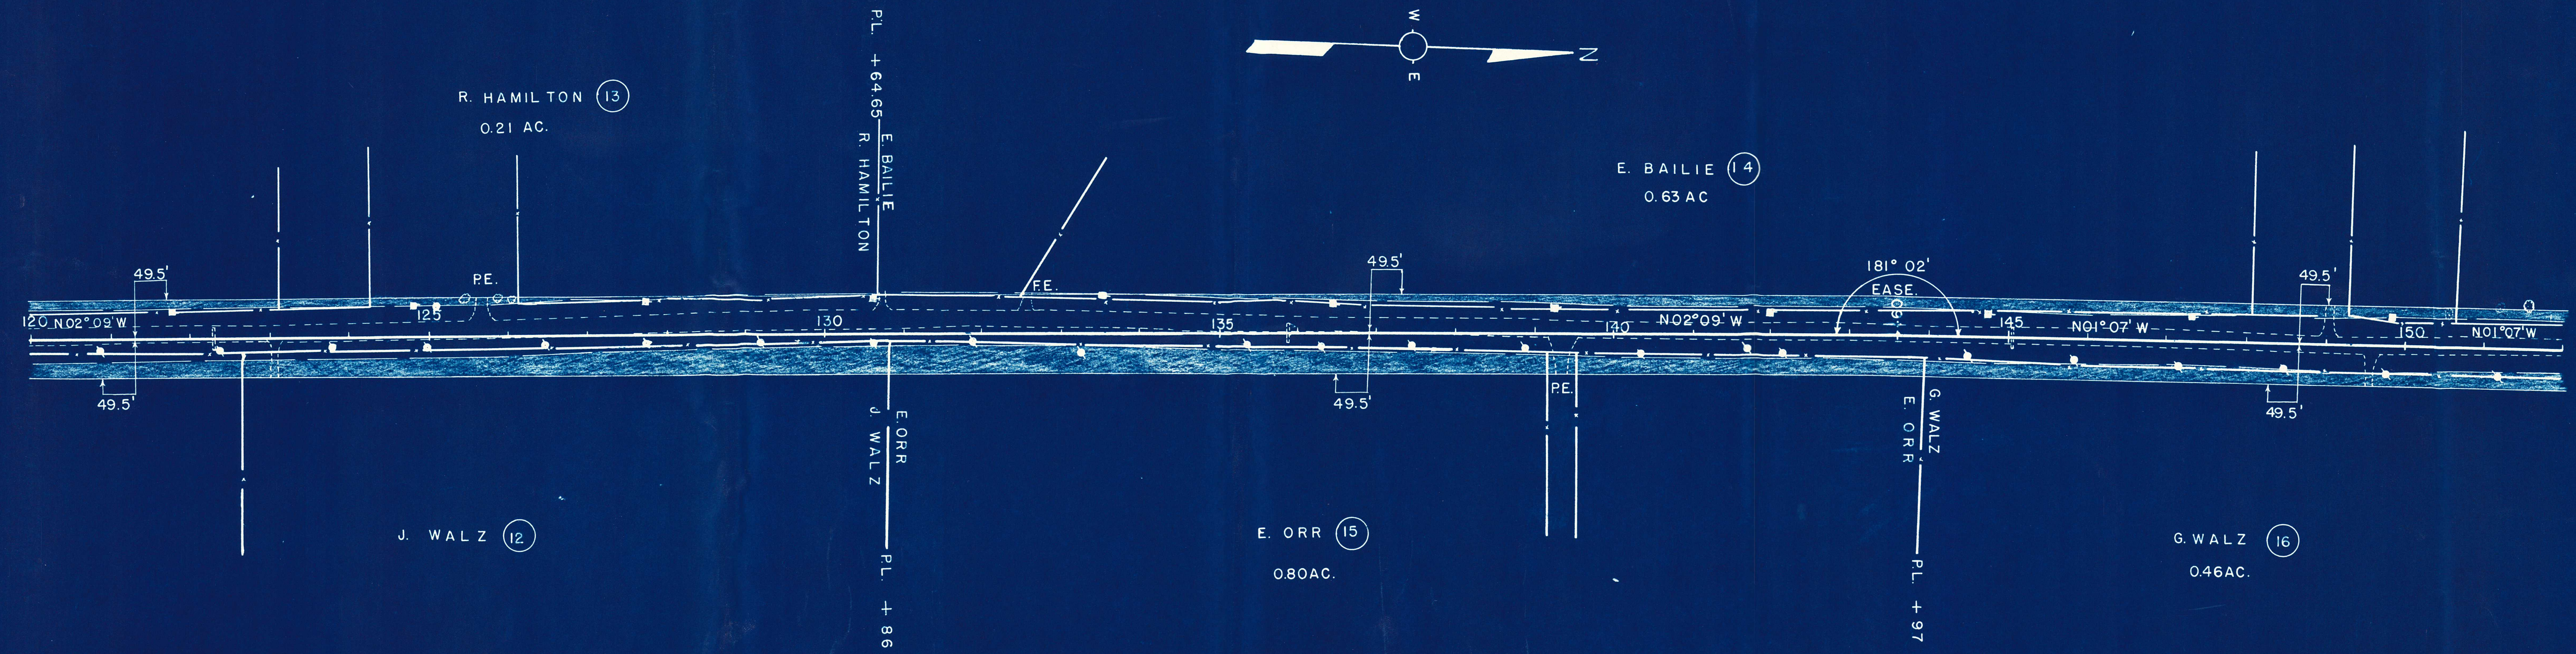


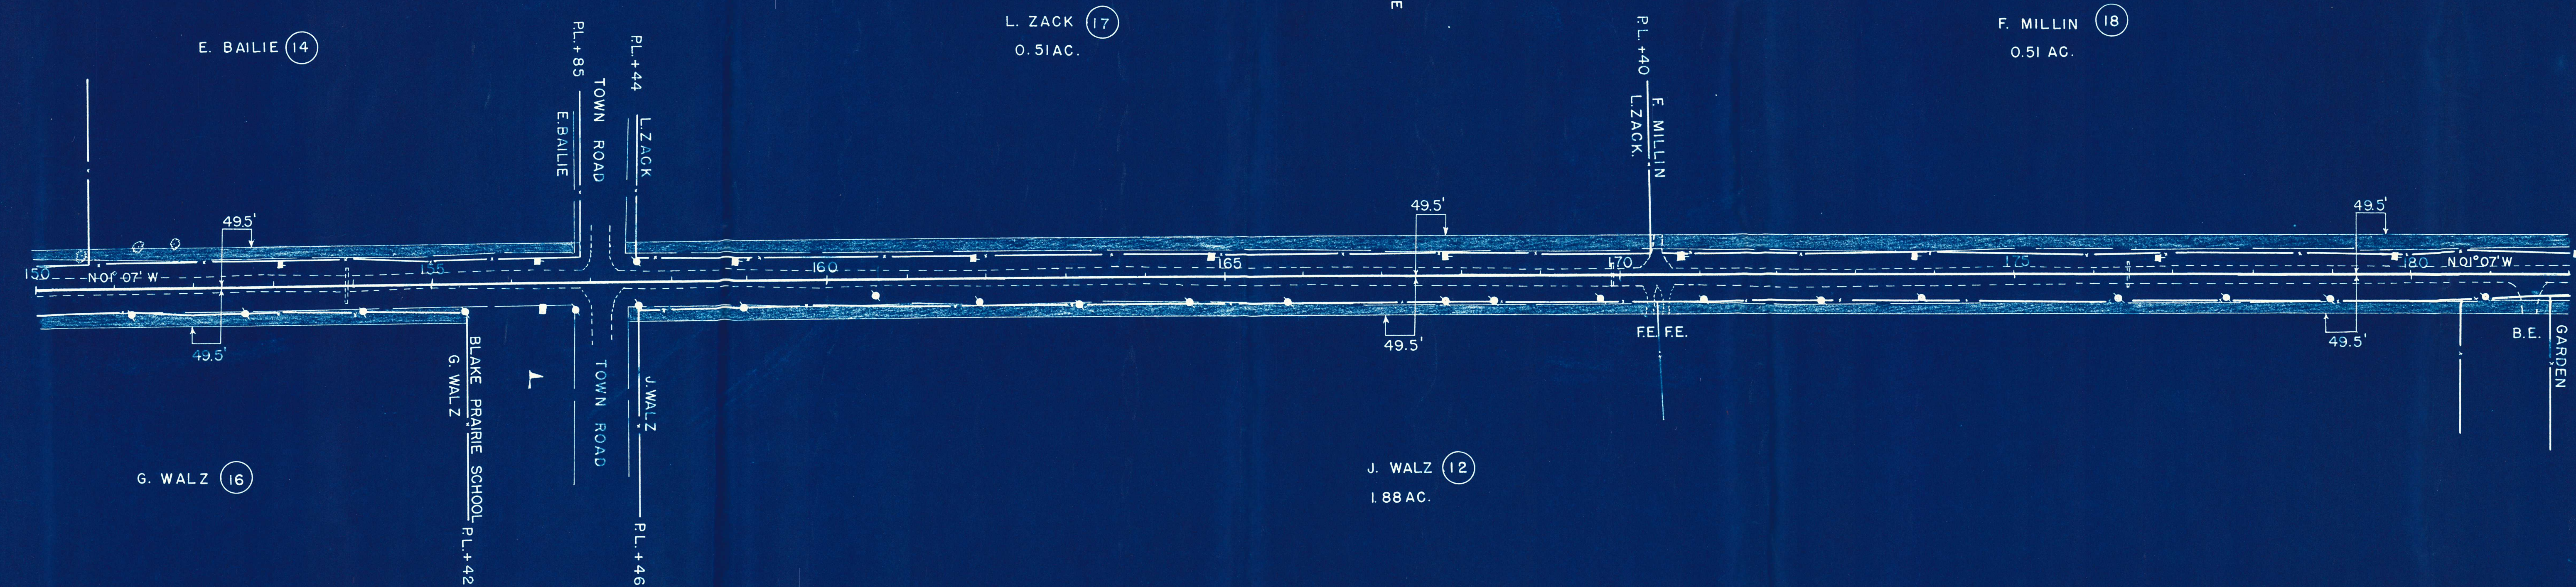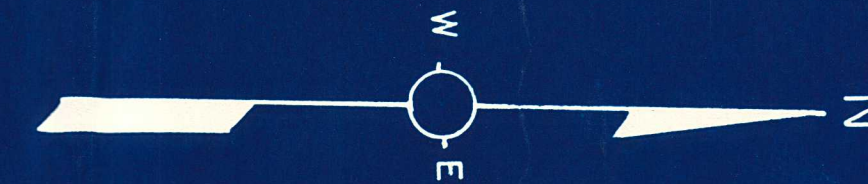

PLAN	SURVEYED	DATE
	PLOTTED	BY
	NOTE BOOK	ALIGNMENT CHECKED
	NO.	RT. OF WAY CHECKED

K & E Co. No. 345-1 MADE IN U.S.A. 40078

PLAN			BY	DATE
SURVEYED				
PLOTTED				
ALIGNMENT CHECKED				
RT. OF WAY CHECKED				
NOTE BOOK				
NO.				

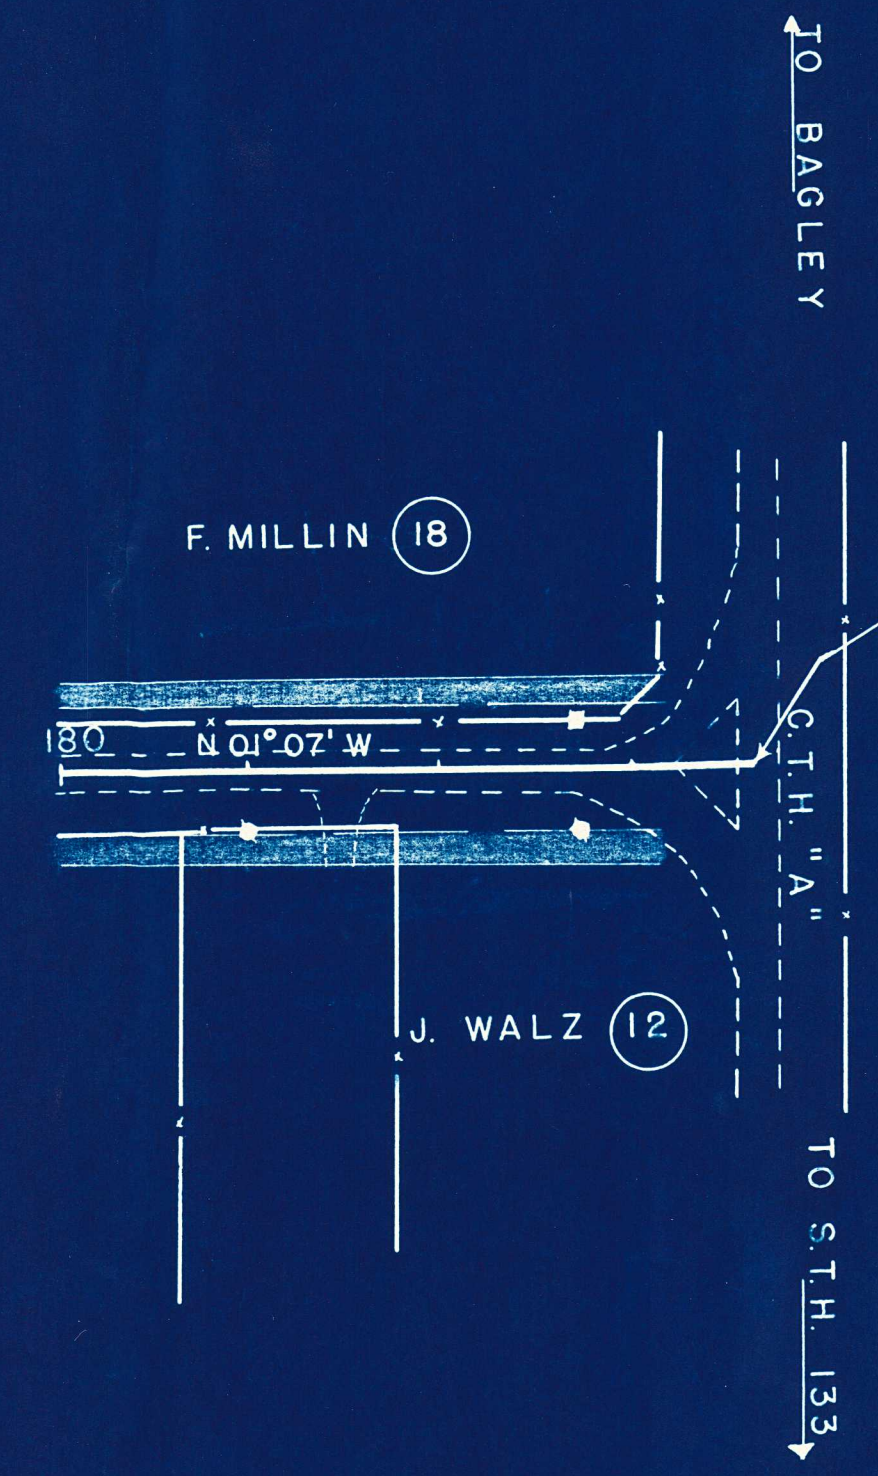

STA. 183+64
END OF RELOC. ORDER
PROJ. VV-1
5278' N. OF S 1/4 CORNER
SECT. 36, T5N - R6W

