

RELOCATION ORDER

BY COUNTY HIGHWAY COMMITTEE OF GRANT COUNTY, WISCONSIN

* * * * *

THE COUNTY HIGHWAY COMMITTEE FINDS AND DETERMINES THAT:

The proper establishing, laying out, widening, enlarging, extending, constructing, reconstructing, improving, or maintaining a portion of the highway now designated as County Trunk Highway "Z" from a point

594.3 feet South of North quarter corner Section 30,

Township 1 North, Range 1 West, extending thence northerly

to a point 1310 feet West of the center quarter corner

Section 6, Township 1 North, Range 1 West, thereof.

"PLAT OF RIGHT OF WAY REQUIRED, PROJECT Z-1" from the State Trunk Highway "11" to County Trunk Highway "H", Grant County dated 4-10 1952, the same being sheets 1-7 inclusive and

Pursuant to its authority under Section 83.08, Wisconsin Statutes.

THE COUNTY HIGHWAY COMMITTEE HEREBY ORDERS THAT:

- (1) The said highway is hereby laid out and established to the lines and widths as shown on the said plat.
- (2) The required lands or interests in lands as shown on the plat shall be acquired by the County Highway Committee of the county in which the lands are situated, pursuant to the provisions of Section 83.08, Wisconsin Statutes.

* * * * *

* * * * *


The foregoing order was issued by the County Highway Committee and entered in the minutes of its meeting on 4-10, 1952

FILED

APR 25 1951
ALONZO AUPPERLE
COUNTY CLERK
GRANT COUNTY, WIS.


John Kelley
Secretary, Grant County Highway Committee

PLAN	NO.	DATE	BY	SURVEYED	PLOTTED	CHECKED	ALIGNED	RT. OF WAY	CHECKED

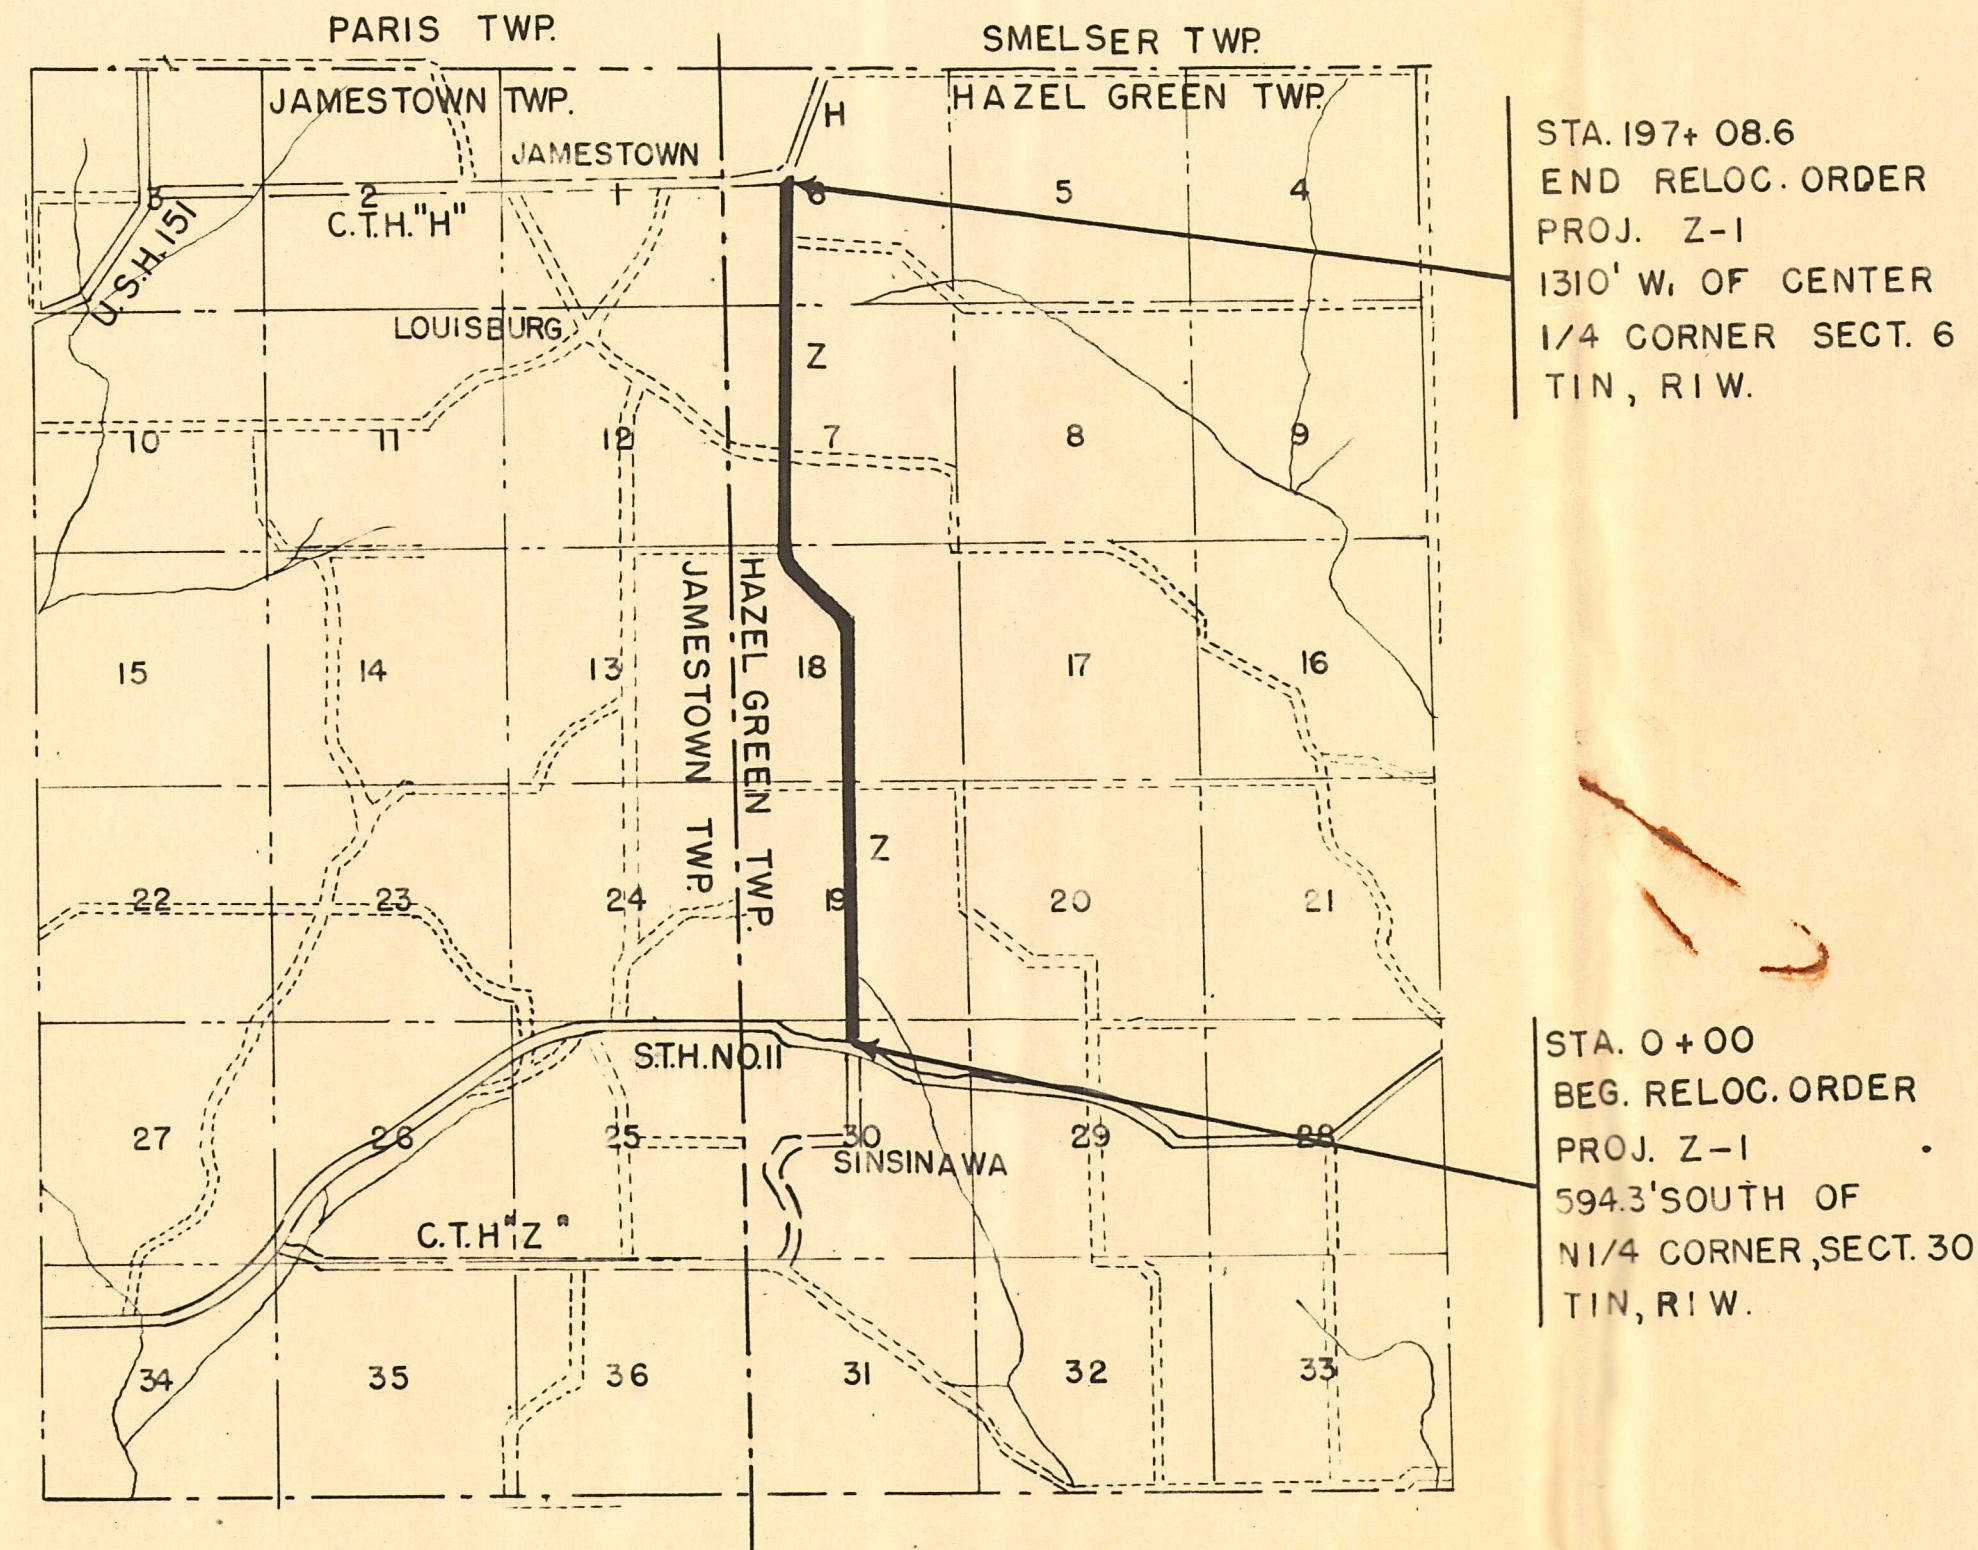


PLAT OF RIGHT OF WAY REQUIRED					
COUNTY PROJECT NO. Z-1					
S.T.H. NO. 11-C.T.H. "H" ROAD					
COUNTY TRUNK HIGHWAY "Z" GRANT COUNTY					
SCALE					
LENGTH 3.714 MILES		0 100' 200'		DATED APRIL 10, 1952	
PARCEL	OWNER	ACRES	PARCEL	OWNER	ACRES
1	W. FLEEGE	0.19	11	J. VOSBERG	1.79
2	J. KENNEDY	0.90	12	T. H. HENDRICKS	0.14
3	L. HELLER	0.21	13	W. PULS	1.20
4	C. WELTER	1.10	14	E. MAY	0.06
5	G. RUNDE	0.94	15	MAY EST.	0.32
6	L. VOSBERG	0.25	16	M. VESSEL	0.19
7	L. RUNDE	0.37	17	H. VOSBURG	0.87
8	B. HARGRAVEN	0.40	18	E. KAISER	0.51
9	G. KAISER	0.29	19	L. SLAATS	0.16
10	S. ROGERS	0.14	20	E. HACTAKKER	0.37


PLAN	SURVEYED	DATE
	BY	
	NO.	
NOTE BOOK	ALIGNED	CH. L.T.O.
	RT. OF WAY	CHECKED

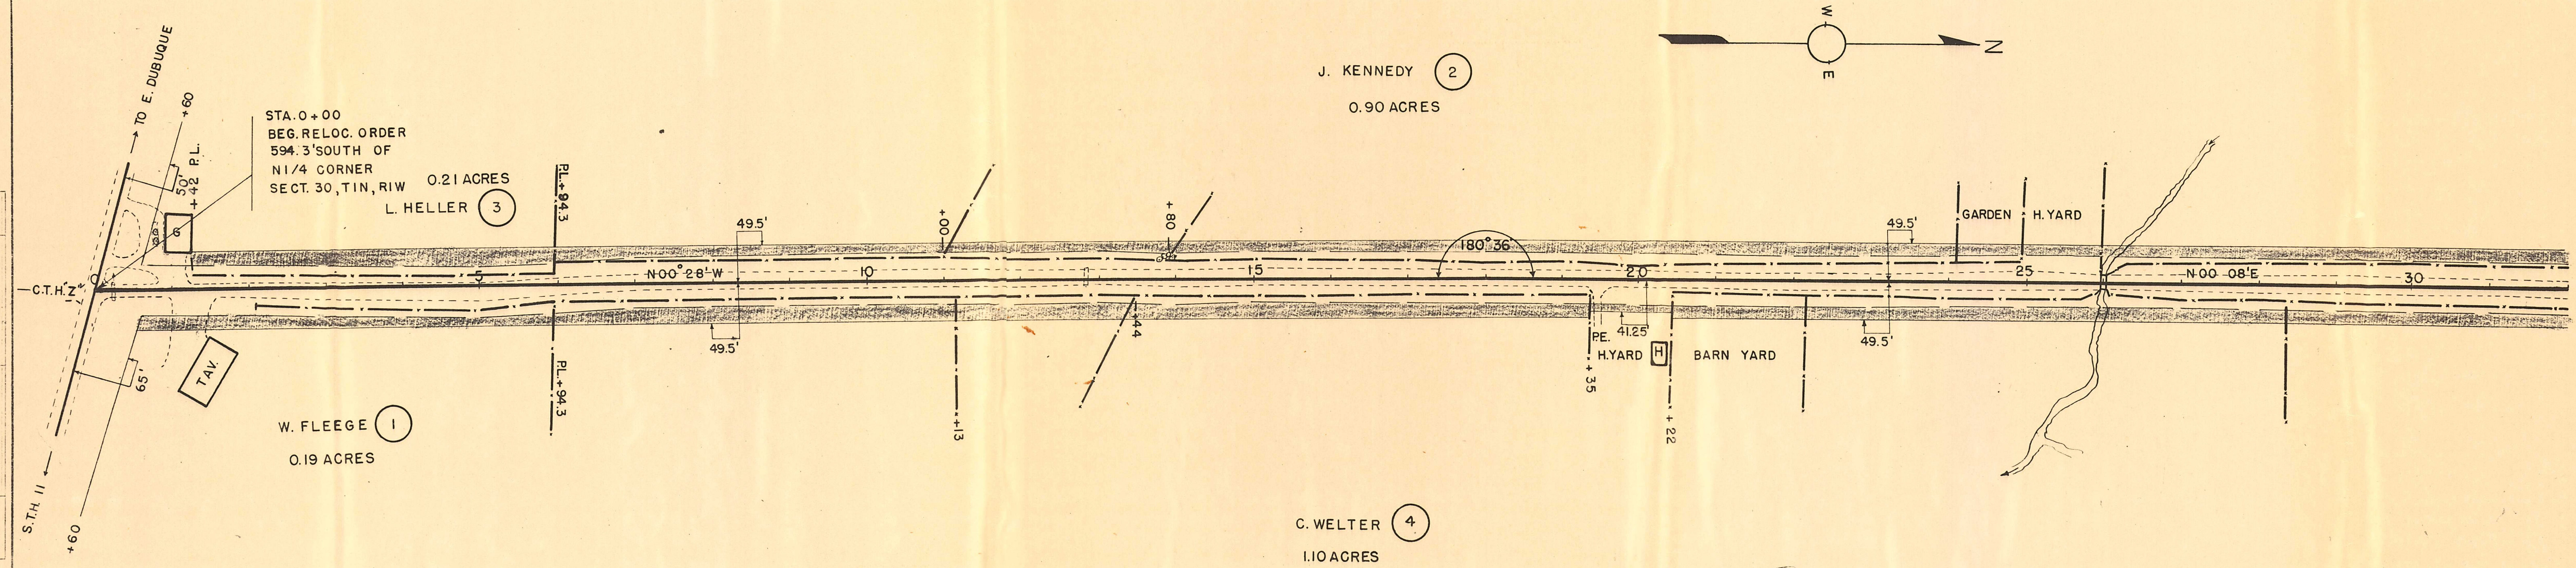



PLAN	DATE	BY
	SURVEYED	PLOTTED
	ALIGNMENT CHECKED	RT. OF WAY CHECKED
NOTE BOOK	NO.	

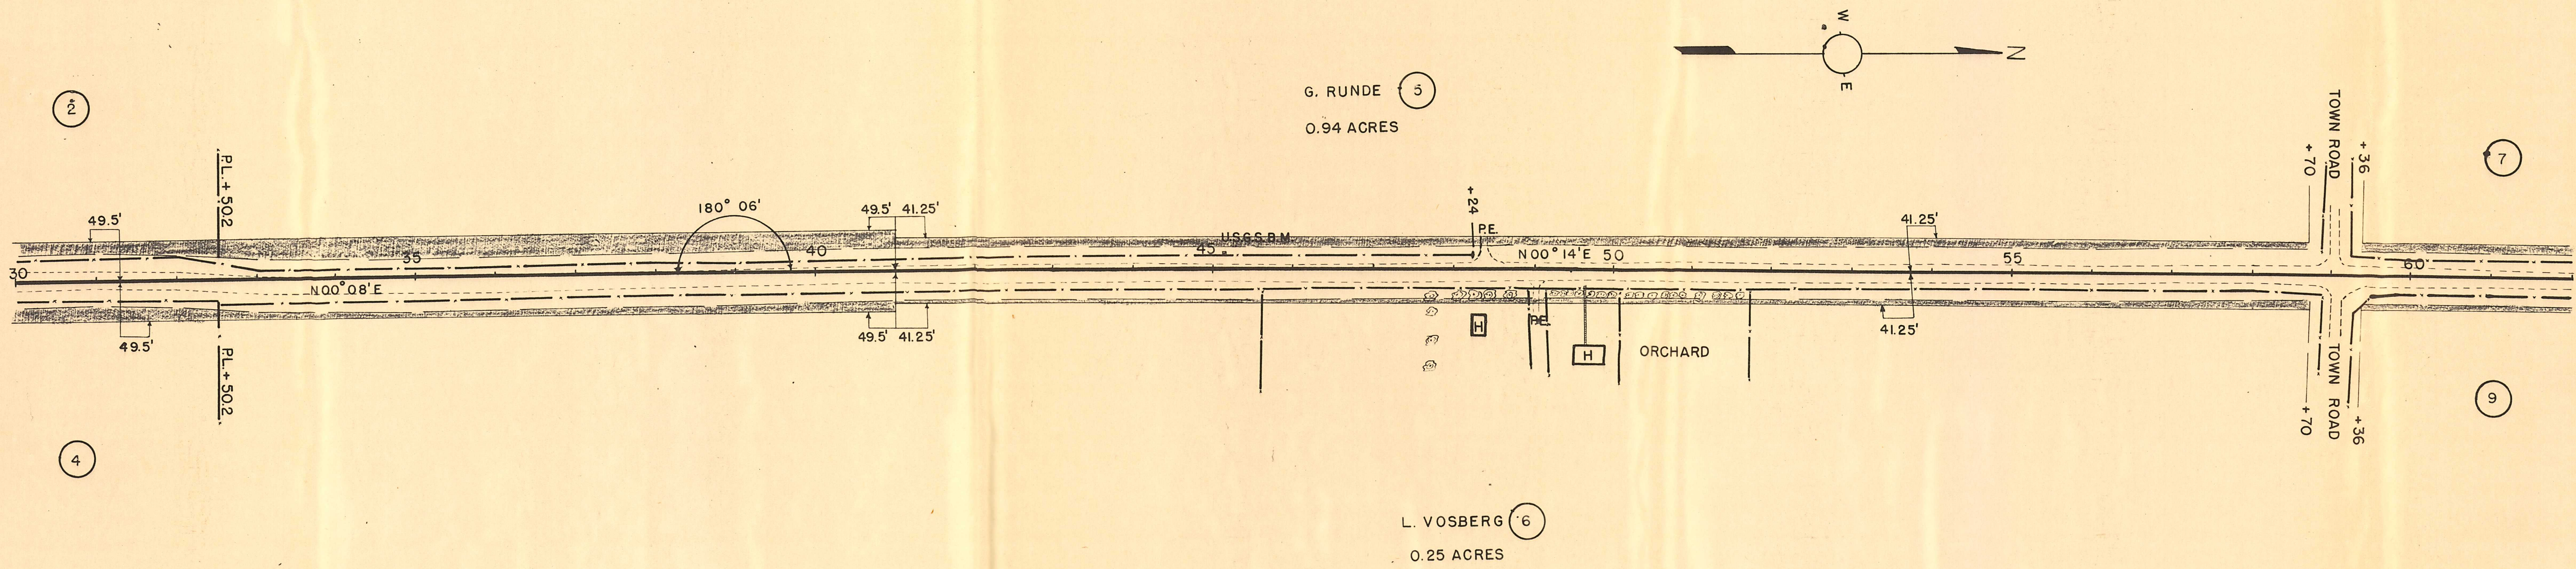


PLAN	NO.	SURVEYED BY	DATE
PLOTTED		ALIGNMENT CHECKED	
RT. OF WAY CHECKED			

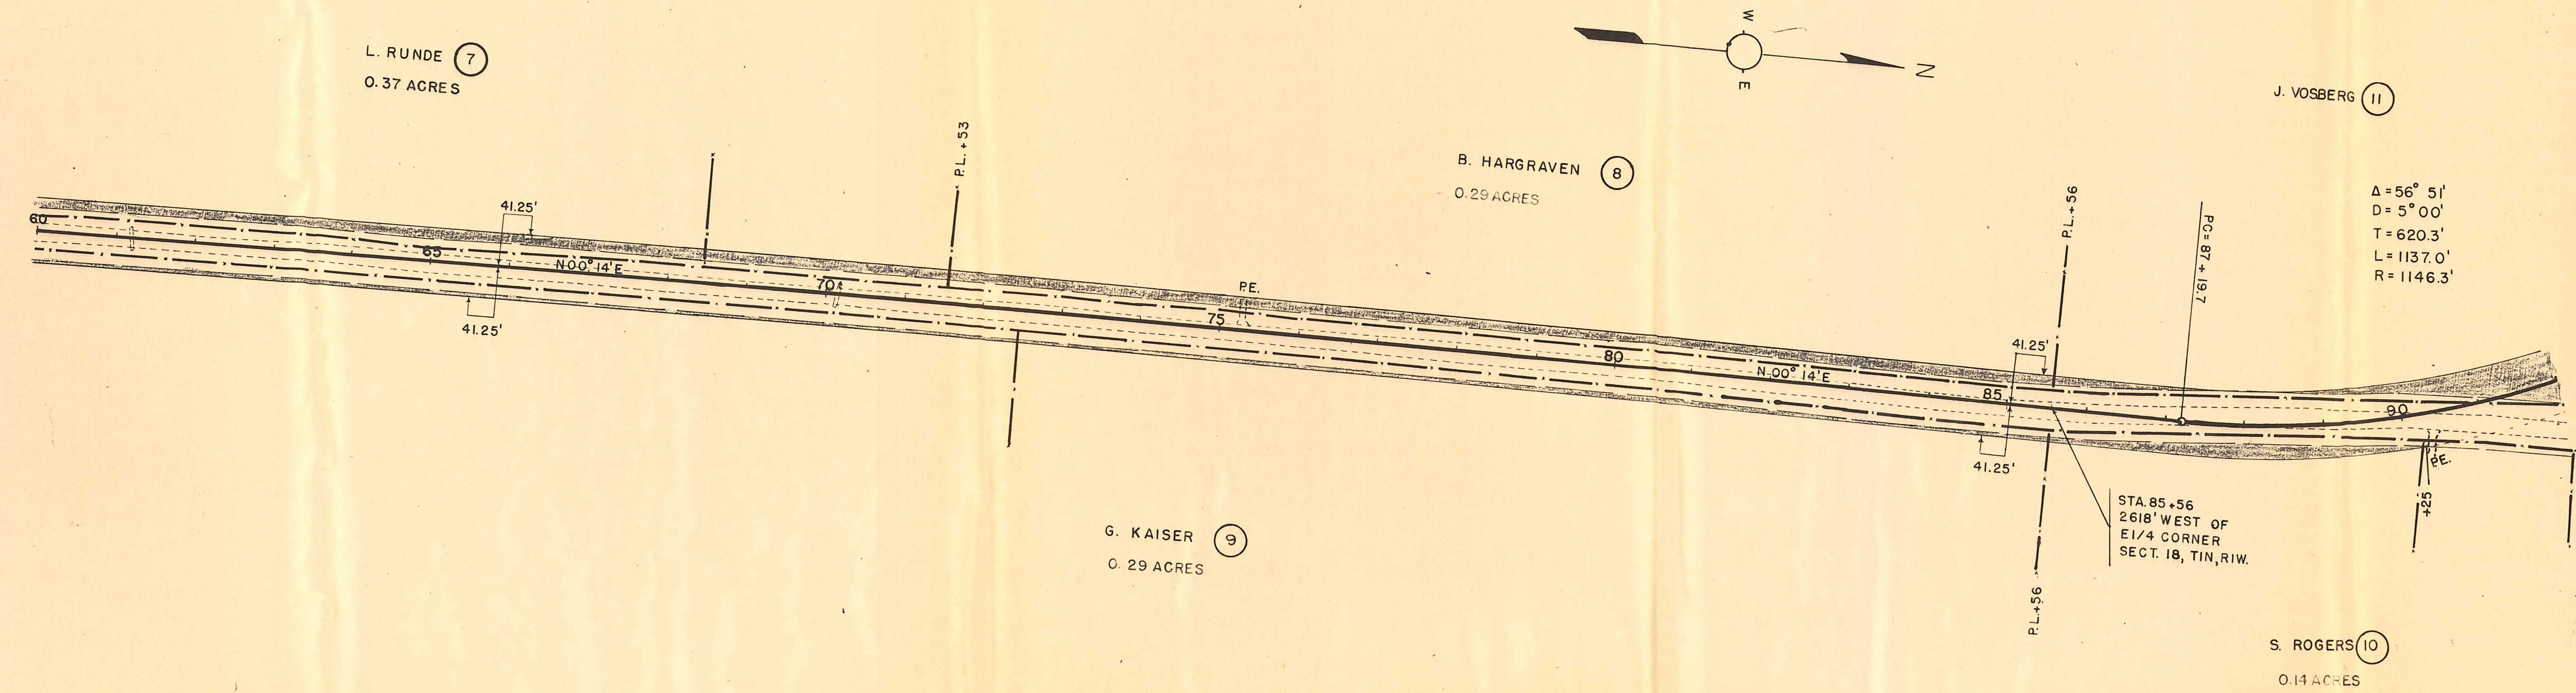

PLAN	SURVEYED		BY	DATE
	PLOTTED			
	ALIGNMENT CHECKED			
	RT. OF WAY CHECKED			
NOTE BOOK				
NO.				

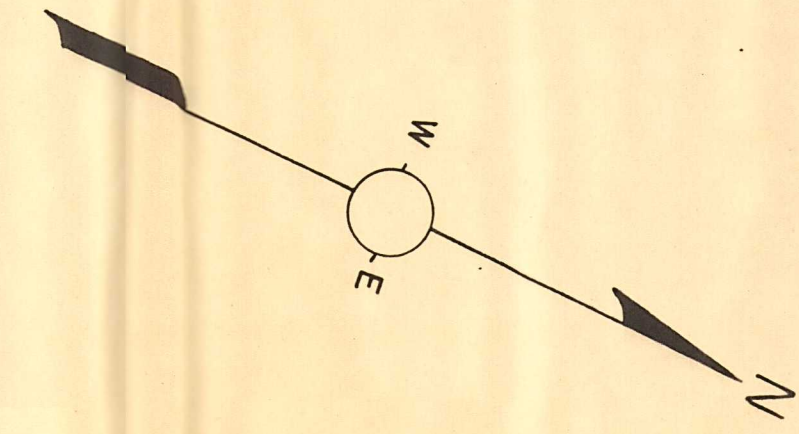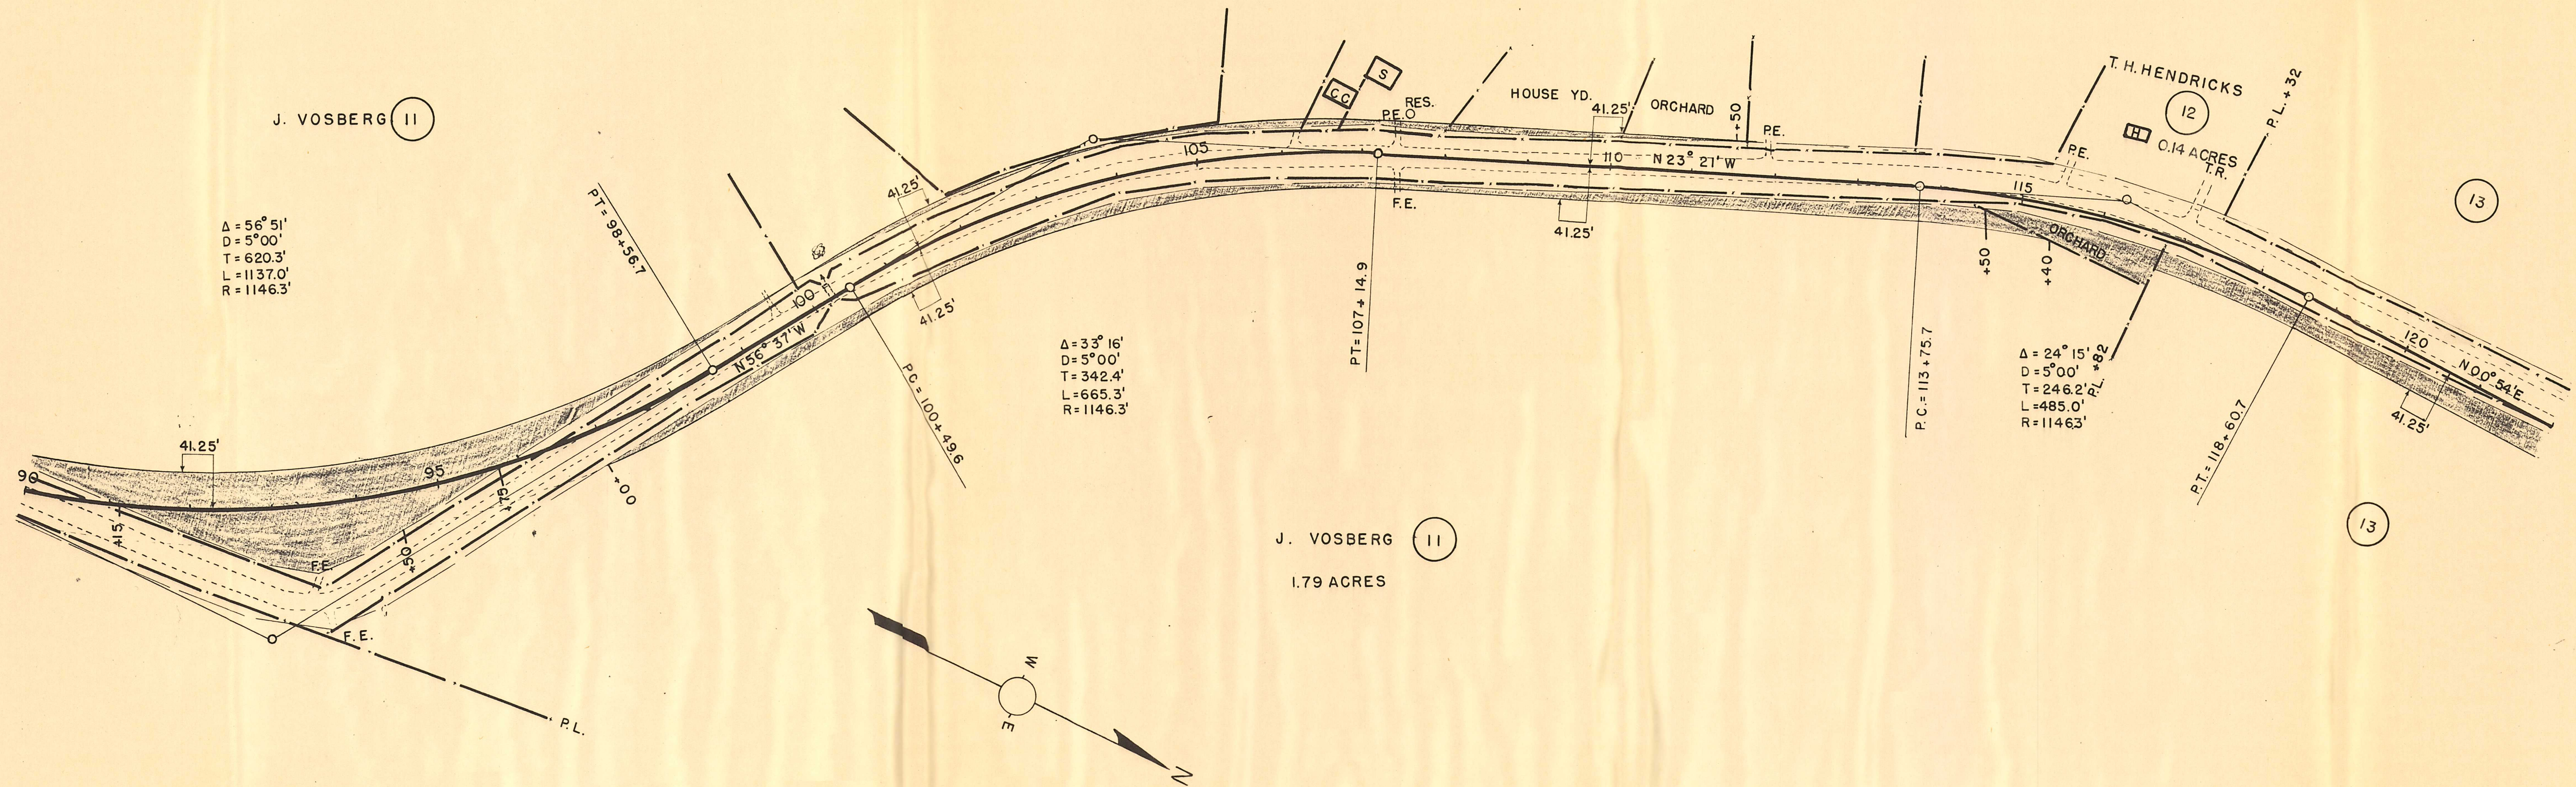

PLAN	BY	DATE
	SURVEYED	
	PLOTTED	
	NOTE BOOK	
	ALIGNMENT CHECKED	
	RT. OF WAY CHECKED	
	NO.	

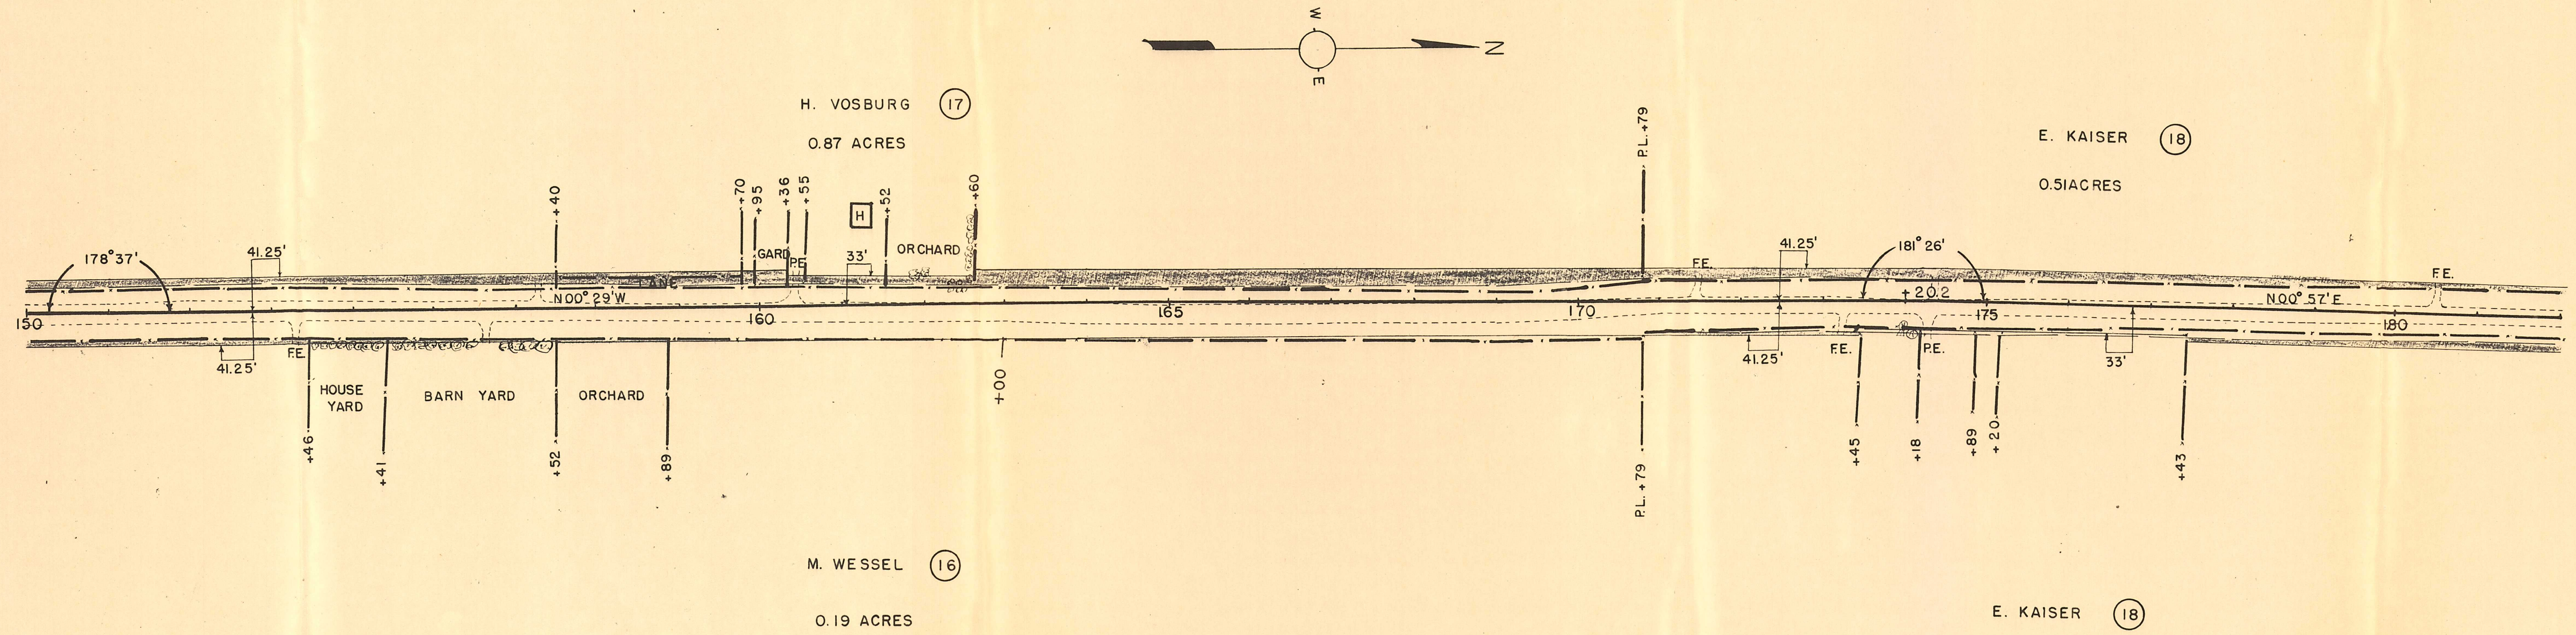

PLAN	SURVEYED		BY	DATE
	PLOTTED			
	ALIGNMENT CHECKED			
	RT. OF WAY CHECKED			
NOTE BOOK				
NO.				

