



330 Fourth Street, PO Box 8000, Wausau, WI 54402-8000  
Tel: 715.845.8000 | Fax: 715.845.8008 | becherhoppe.com

RECEIVED

FEB 16 2012

February 14, 2012

Linda Gebhard, County Clerk  
Grant County Courthouse  
111 South Jefferson Street  
PO Box 529  
Lancaster, WI 53813-0529

Lancaster Municipal Airport (73C)  
Project Number AIP 3-55-0106-05

Dear Ms. Gebhard:

Enclosed is a copy of the Relocation Order issued by the Secretary of Transportation on February 2, 2012. Please file the order in accordance with W.S. 32.05(1), and send us your certification of filing.

For your information we enclose a sample copy of the type of certification desired. Your prompt attention to this matter will be appreciated.

Sincerely,

Todd G. Mrochek  
Survey Group Leader

enc: Relocation Order  
Exhibit 'A' Map  
Certification by County Clerk

## RELOCATION ORDER TO ACQUIRE LAND

THE SECRETARY OF TRANSPORTATION, AS AGENT FOR THE CITY OF LANCASTER, THE OWNER OF THE LANCASTER MUNICIPAL AIRPORT, AND HEREAFTER KNOWN AS THE SPONSOR, FINDS AND DETERMINES THAT:

The development of the Airport, in Sections 25 and 36, Township 4 North, Range 3 West, Grant County, Wisconsin, and on lands in and about the same, requires the acquisition of lands or interests in lands, as shown on the attached Exhibit 'A' Map, dated January 18, 2012.

THE SECRETARY OF TRANSPORTATION, AS AGENT FOR THE SPONSOR HEREBY ORDERS THAT:

The airport is laid out and established to the lines shown on said map.

In compliance with a petition and resolution of the SPONSOR, of the City of Lancaster, Wisconsin, dated March 17, 2008, the required lands or interest in lands as shown on the Exhibit "A" Map shall be acquired by the SPONSOR, pursuant to the provisions of Chapter 114 Wisconsin Statutes.

However said SPONSOR shall have no authority to settle or compromise any action or proceeding which might arise because of acts done by it in complying with this Order without written approval of the Bureau of Aeronautics.

This Order issued by the Secretary of Transportation this 2nd day of February, 2012, acting in accordance with and by virtue of the powers and duties vested in the Secretary by Section 114.33, Wisconsin Statutes.

SECRETARY OF TRANSPORTATION, AS AGENT FOR THE CITY OF LANCASTER,  
WISCONSIN

BY: 

David M. Greene, Director, Bureau of Aeronautics


  
tgm

rev. 1/23/01

Lancaster Municipal Airport	Grant County	Project No. AIP 3-55-0106-05
-----------------------------	--------------	------------------------------

NOTES:

1. THIS MAP IS A COMPILATION OF RECORDED PLATS & DEEDS & ALSO UNRECORDED PLATS OF SURVEY FOR PARCELS 3-6 (INCLUSIVE) COMPLETED ON 4-07-10 & 7-7-10
2. BEARINGS SHOWN ARE REFERENCED TO THE GRANT COUNTY COORDINATE SYSTEM

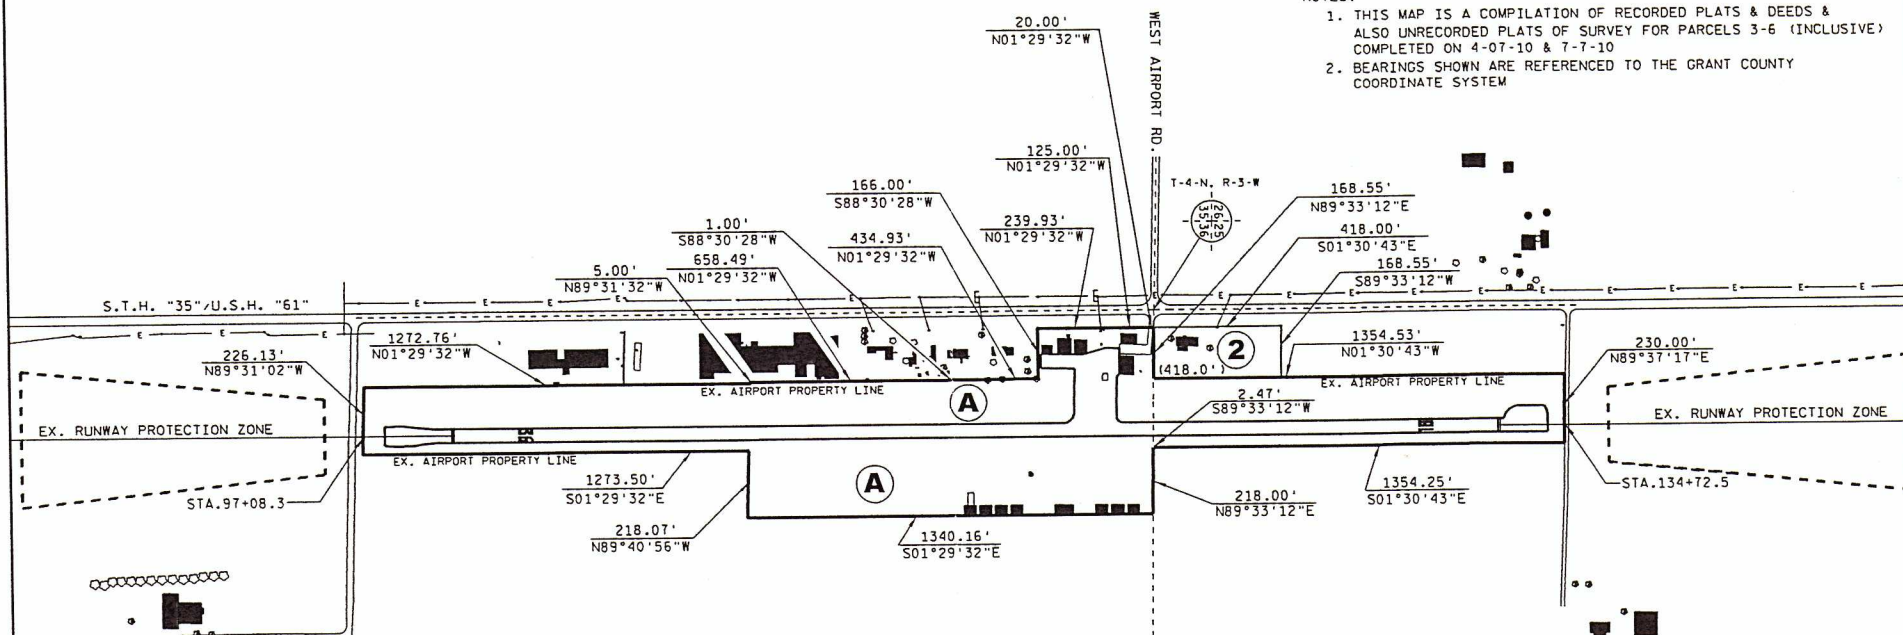

PROPERTY SCHEDULE			
PARCEL NO.	OWNER (FORMER)	ACRES	TYPE OF INTEREST
A	LANCASTER MUNICIPAL AIRPORT	29.019	FEE SIMPLE
2	LANCASTER VETERINARY CLINIC,LLC	1.617	FEE SIMPLE
TOTALS:		30.636	FEE SIMPLE

APPROVAL BY AIRPORT SPONSOR

Approval by: \_\_\_\_\_ (signature) (date)

Title: \_\_\_\_\_ (sponsor official)

\*Airport sponsor acknowledges its obligation to preserve airport property in accordance with TRANS 55, Wis. Admin. Code, "Conditions of State Aid for Airport Improvement" & Federal Grant assurances.

\*Airport sponsor also acknowledges that no airport property as depicted on this map is to be sold or otherwise conveyed without prior release approval by BOA and/or FAA.

**AIP-05**

**EXHIBIT "A" MAP**

**LANCASTER MUNICIPAL AIRPORT  
LANCASTER, WISCONSIN**

**WISCONSIN DEPARTMENT OF TRANSPORTATION  
BUREAU OF AERONAUTICS**

SCALE: 1"=300'    DATE: 01-18-12    DWN. BY: B.O.A.    SHEET 1 OF 1

AE\_LANCASTER:EXHIBITA-12.DGN

February 16, 2012

State of Wisconsin  
County of Grant

I, Linda Gebhard, County Clerk for Grant County, Wisconsin, do hereby certify that the attached is a copy of a Relocation Order filed in my office on 2/16/2012, such filing date being in compliance with the provisions of Section 32.05(1), Wis. Stats.

Linda K. Gebhard  
Linda Gebhard  
Grant County Clerk

State of Wisconsin  
County of Grant

Signed before me this 16<sup>th</sup> day  
of February, 2012  
by Karla K Schwentke

Karla K. Schwentke  
Notary Public, State of Wisconsin  
My Commission expires:  
May 31, 2013