

RELOCATION ORDER TO ACQUIRE LAND OR INTERESTS THEREIN

THE SECRETARY OF THE WISCONSIN DEPARTMENT OF TRANSPORTATION, AS AGENT FOR GRANT COUNTY, WISCONSIN, THE OWNER OF THE LANCASTER MUNICIPAL AIRPORT, AND HEREAFTER KNOWN AS THE "SPONSOR", FINDS AND DETERMINES THAT:

The development of the Airport, in Section 36, Township 4 North, Range 3 West, Grant County, Wisconsin, and on lands in and about the same, requires the acquisition of lands or interests in lands, as shown on the attached Exhibit 'A' Map, dated 08/23/23.

THE SECRETARY OF TRANSPORTATION, AS AGENT FOR THE SPONSOR HEREBY ORDERS THAT:

The airport is laid out and established to the lines shown on said map.

In compliance with a petition and resolution of the SPONSOR, the City of Lancaster, Wisconsin, dated October 17, 2016, the required lands or interest in lands as shown on the Exhibit "A" Map shall be acquired by the SPONSOR, pursuant to the provisions of Chapter 114 Wisconsin Statutes. However, said SPONSOR shall have no authority to settle or compromise any action or proceeding which might arise because of acts done by it in complying with this Order without prior written approval of the Bureau of Aeronautics.

This Order issued by the Secretary of Transportation this 11th day of September, 2023, acting in accordance with and by virtue of the powers and duties vested in the Secretary by Section 114.33, Wisconsin Statutes.

SECRETARY OF TRANSPORTATION, AS AGENT FOR THE CITY OF LANCASTER, WISCONSIN

BY: David M. Greene David M. Greene, Director,
Bureau of Aeronautics

Airport: Lancaster Municipal Airport	County: Grant	BOA Project No. 73C1000 Funding ID AIP 3-55-0101-08
--------------------------------------	---------------	--

Sept. 13, 2023

State of Wisconsin
County of Grant


I, Tonya White, County Clerk for Grant County, Wisconsin, do hereby certify that the attached is a copy of a Relocation Order filed in my office on Sept. 13, 2023, such filing date being in compliance with the provisions of Section 32.05(1), Wis. Stats.

Tonya White
Tonya White
Grant County Clerk

State of Wisconsin
County of Grant


Signed before me this 13th day
of September,
by Tonya White.

Mackenzie Weber
Notary Public, State of Wisconsin
My Commission expires:
01-01, 2025

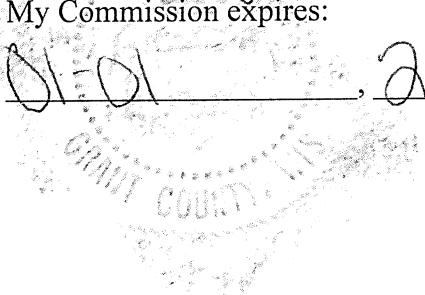

PROPERTY SCHEDULE					
SYMBOL	PARCEL NO.	OWNER	INTEREST	ACRES	FUNDING PROGRAM
		CITY OF LANCASTER	FEE SIMPLE	37.90	ARB-07
		CITY OF LANCASTER	CLEAR ZONE & AVIGATION EASEMENT	14.22	ARB-07
		TERRY L COSTELLO	FEE SIMPLE	0.074	ARP 3-55-010-08
		TOTALS: FEE SIMPLE	CLEAR ZONE & AVIGATION EASEMENT	37.674	
				14.22	

- AVIGATION EASEMENT
- PROPOSED FEE PARCEL ACQUISITION
- AIRPORT PROPERTY LINE
- AIRFIELD PAVEMENT
- ROADS
- BUILDINGS
- RUNWAY SAFETY AREA
- RUNWAY OBJECT FREE AREA
- BUILDING RESTRICTION LINE
- RUNWAY PROTECTION ZONE
- APPROACH SURFACE
- PARCEL BOUNDARY
- PLUS 1/4 SECTION LINES

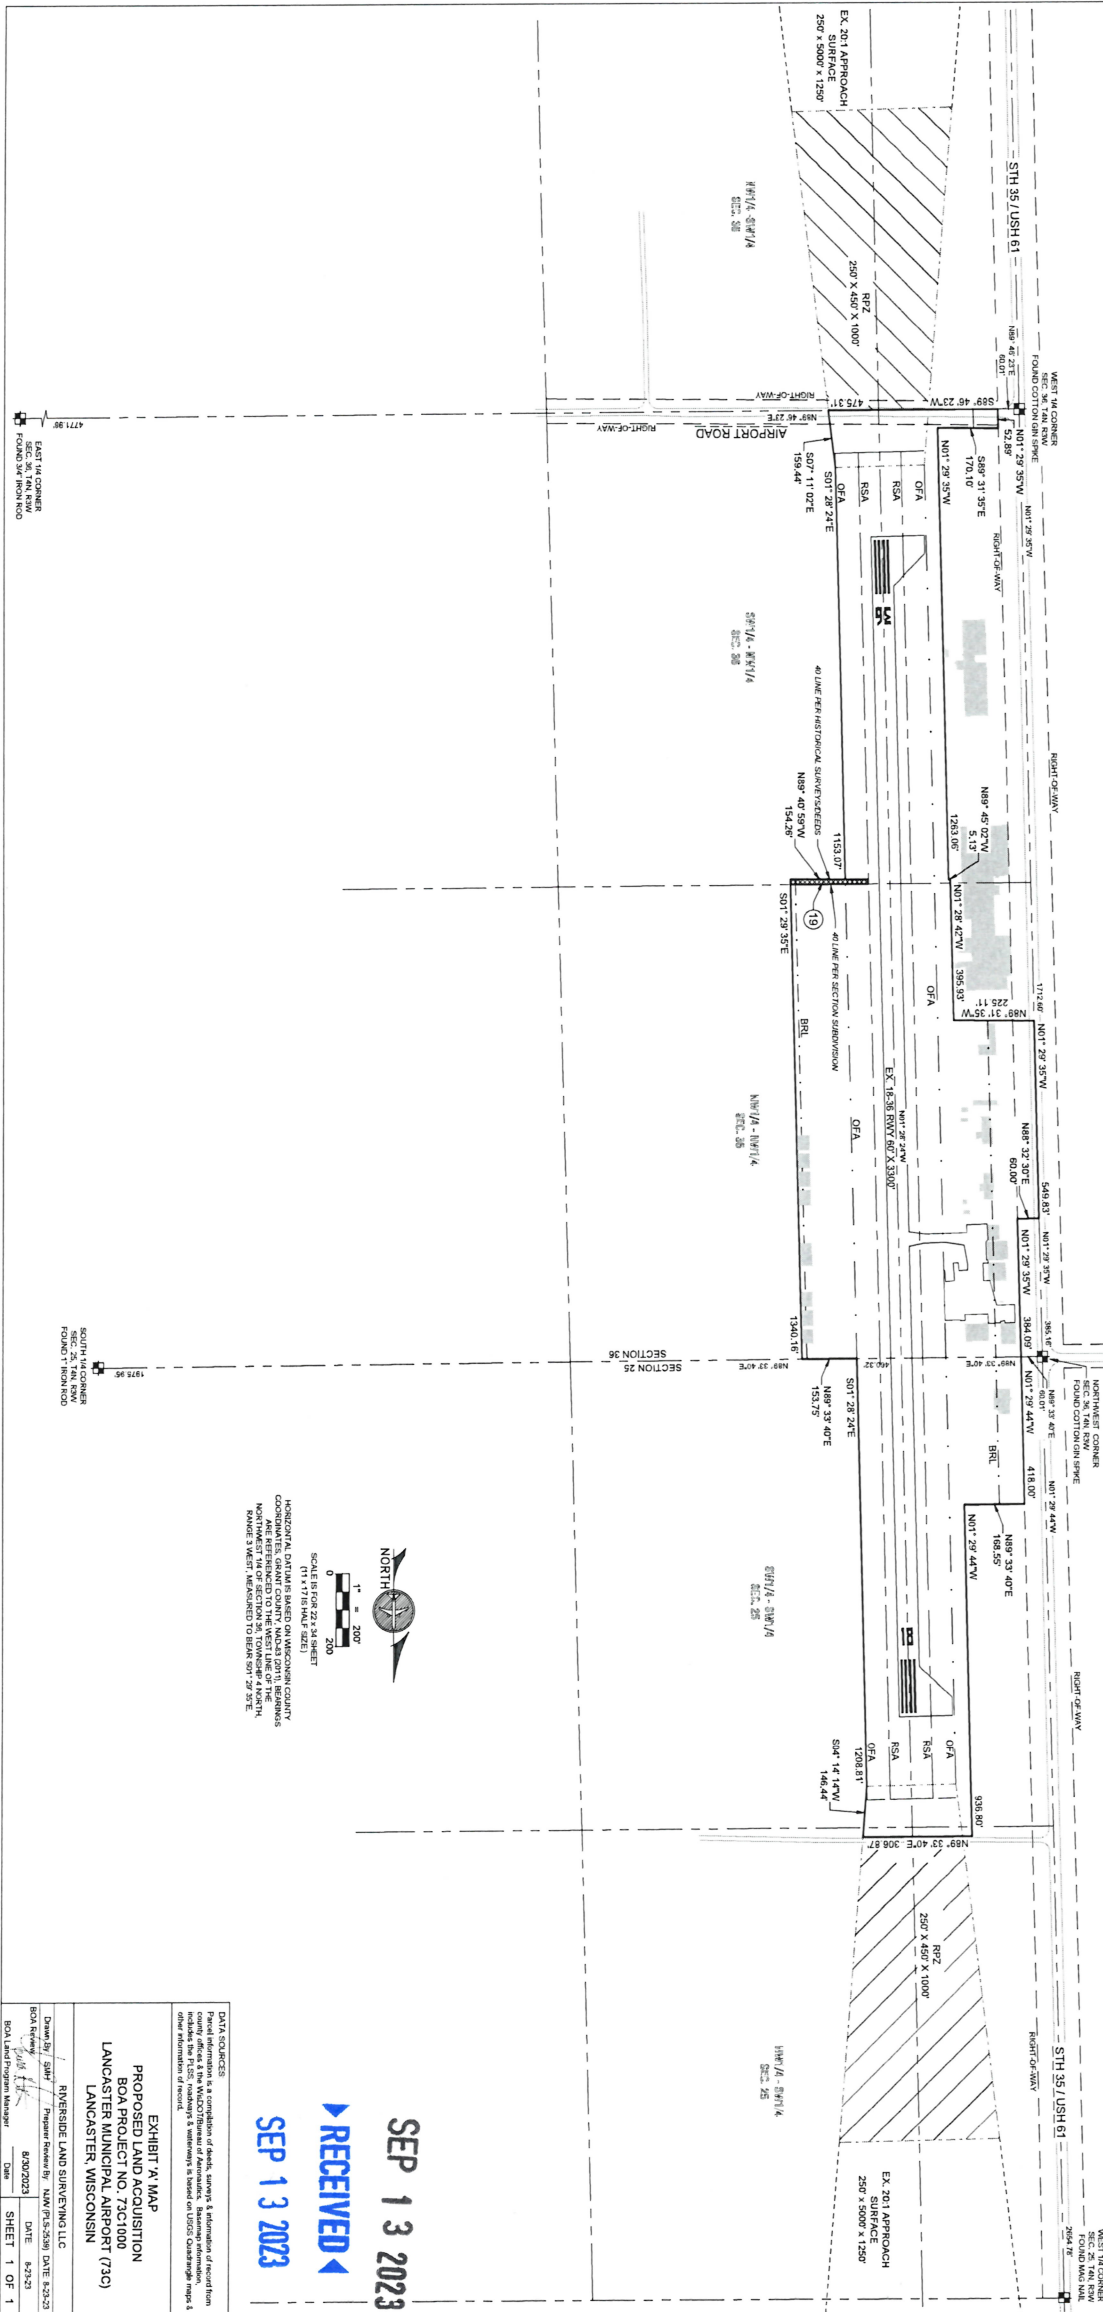

HORIZONTAL DATUM IS BASED ON WISCONSIN COUNTY COORDINATE SYSTEM AND REFERENCED TO THE WEST LINE OF THE NORTHWEST 1/4 OF SECTION 36, TOWNSHIP 4 NORTH, RANGE 9 WEST, ADJACENT TO BURN SW 29 SW E.

DATA SOURCES
 Parcel information is a compilation of deeds, surveys & information of record from includes the PLSS. Possibles & surveys is based on USGS Quadrangle maps & other information of record.

EXHIBIT 'A' MAP
 PROPOSED LAND ACQUISITION
 BOA PROJECT NO. 7301000
 LANCASTER MUNICIPAL AIRPORT (730)
 LANCASTER, WISCONSIN
 BURNSIDE LAND SURVEYING LLC
 Drawn By: SMH
 BOA Review: JLB
 Prepared/Reviewed By: NAW/M/S, SSW/D DATE: 8/23/23
 8/30/2023 DATE: 8/23/23
 BOA Land Program Manager Date SHEET 1 OF 1

SEP 13 2023
 RECEIVED
 SEP 13 2023