


PROJECT	SHEET NUMBER	TOTAL SHEETS
T 0101 (3)	2.2	

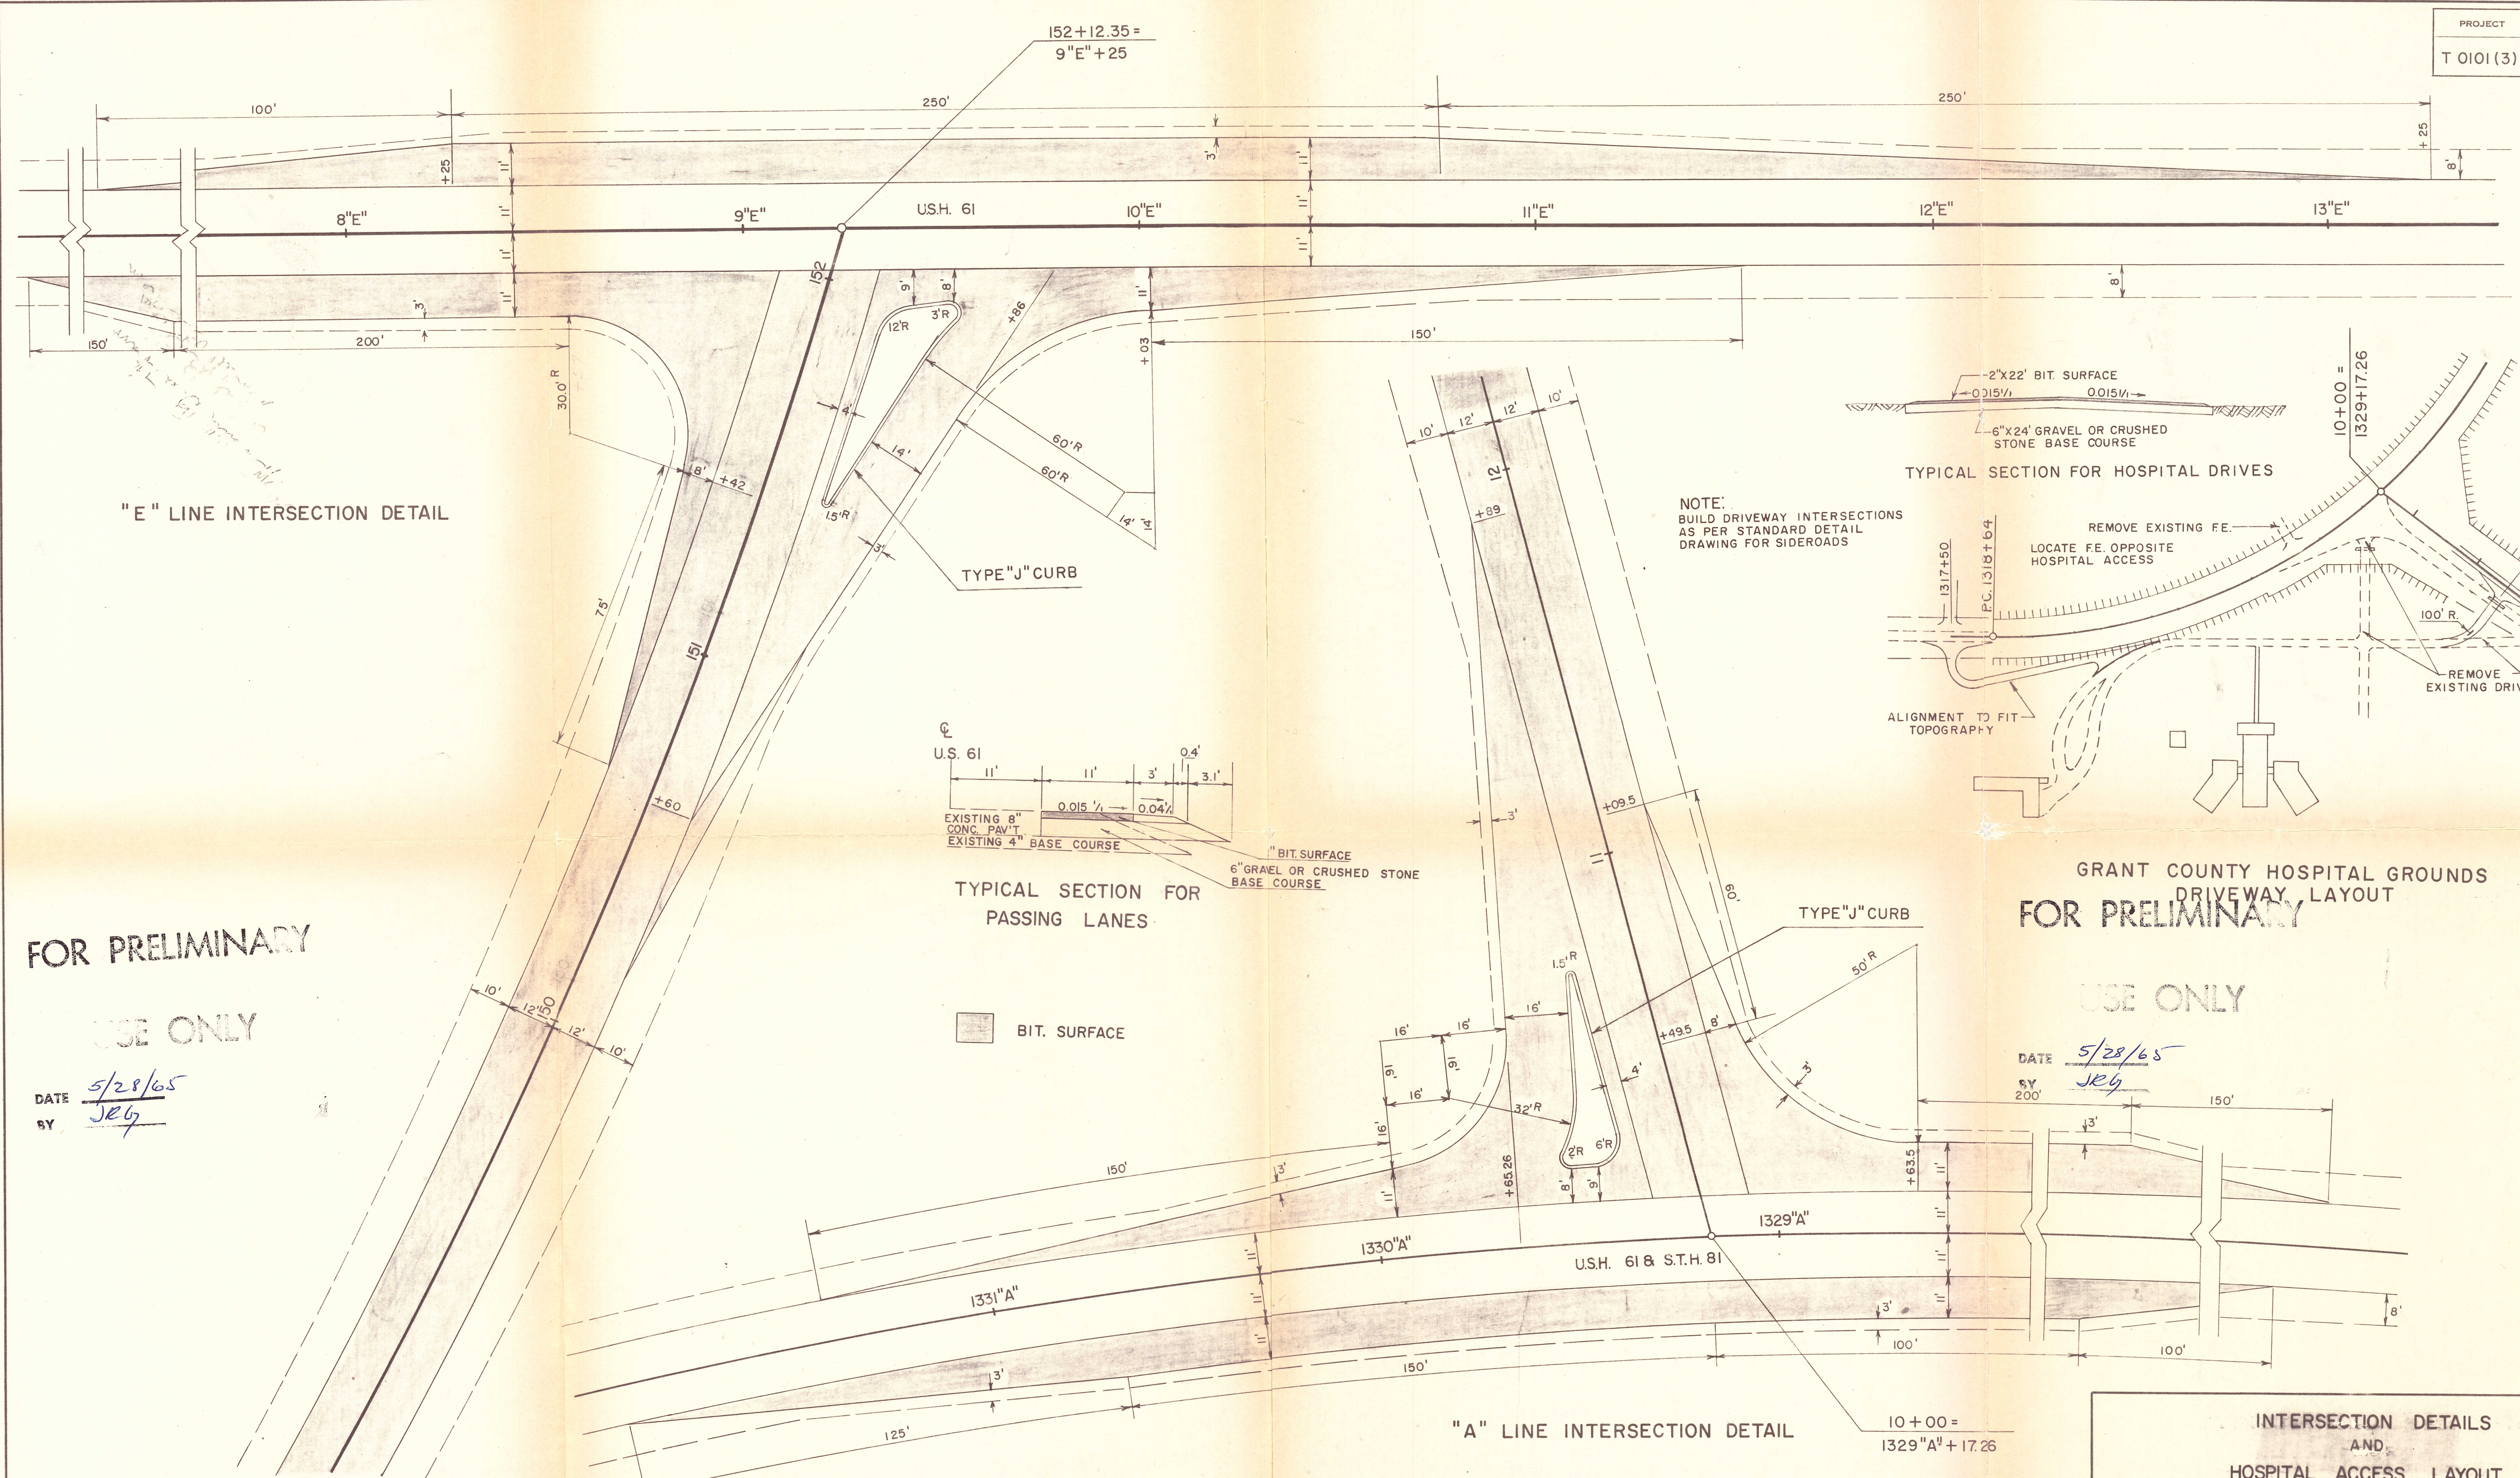

"E" LINE INTERSECTION DETAIL

TYPICAL SECTION FOR HOSPITAL DRIVES

TYPICAL SECTION FOR PASSING LANES

GRANT COUNTY HOSPITAL GROUNDS DRIVEWAY LAYOUT

NOTE:
BUILD DRIVEWAY INTERSECTIONS AS PER STANDARD DETAIL DRAWING FOR SIDEROADS

FOR PRELIMINARY

USE ONLY

DATE 5/28/65
BY JEG

DATE 5/28/65
BY JEG

"A" LINE INTERSECTION DETAIL

INTERSECTION DETAILS AND HOSPITAL ACCESS LAYOUT FOR PROJECT T0101(3) LANCASTER BYPASS

S.T.H. 129 PROJECT T0101(3) GRANT CO. SCALE