

STATE HIGHWAY COMMISSION

STATE OF WISCONSIN

RELOCATION ORDER

STATE PROJECT NO. 9233 - STATE TRUNK HIGHWAY NO. 132
WOODMAN-MT. HOPE ROAD - GRANT COUNTY

In the construction of the above named project it is necessary for the proper improvement of the State Trunk Highway to relocate the same and to acquire certain additional right of way for the purposes of the said improvement in Sections 15 and 22 of Town 7, Range 4 West, and Sections 4, 9, 8, 17 and 20 of Town 6, Range 4 West. A plat marked "Plat of Right of Way Required, State Aid Project No. 9233, Woodman-Mt. Hope Road, S.T.H. #132, Grant County", showing the right of way necessary to be acquired was presented, the same being three sheets of the plans for the said State Aid Project No. 9233.

It was MOVED that the alignment shown on the said plat marked "Plat of Right of Way Required, State Aid Project No. 9233, Woodman-Mt. Hope Road, S.T.H. #132, Grant County" be approved; that it be hereby found and determined that necessity exists for the acquirement of the right of way shown on the said plat as being required for the purposes of said improvement; that the State Highway Engineer be directed to cause the said State Aid Project No. 9233 to be constructed along the alignment shown on the said plat and to cause the right of way for said construction to be acquired in the manner provided by law for the acquirement of right of way in such case.

Motion seconded and carried, Commissioner Staudenmayer voting "No".

The Secretary of the State Highway Commission does hereby certify that the foregoing is a correct copy of the order of the said Commission in the said matter, made at its meeting held January 3, 1927 and that the attached plat is a correct copy of the plat named in the order.


Copies of the said order and plat are hereby filed with the County Clerk and with the County Highway Committee of Grant County, in order that the said Committee may deal by contract with the owners of the land required for, and of the premises to be affected by such change and make provisions for such change within thirty days, as required by law.

STATE HIGHWAY COMMISSION OF WISCONSIN

By


M. W. Toohill

Secretary

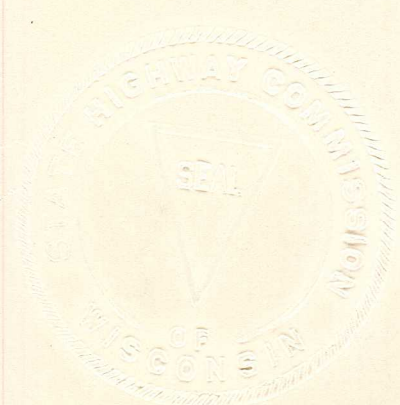

FED. ROAD DIST. NO.	STATE	AID PROJ. NO.	SHEET NO.	TOTAL SHEETS
4	WISC.			

DIVISION JOB NO. 9233

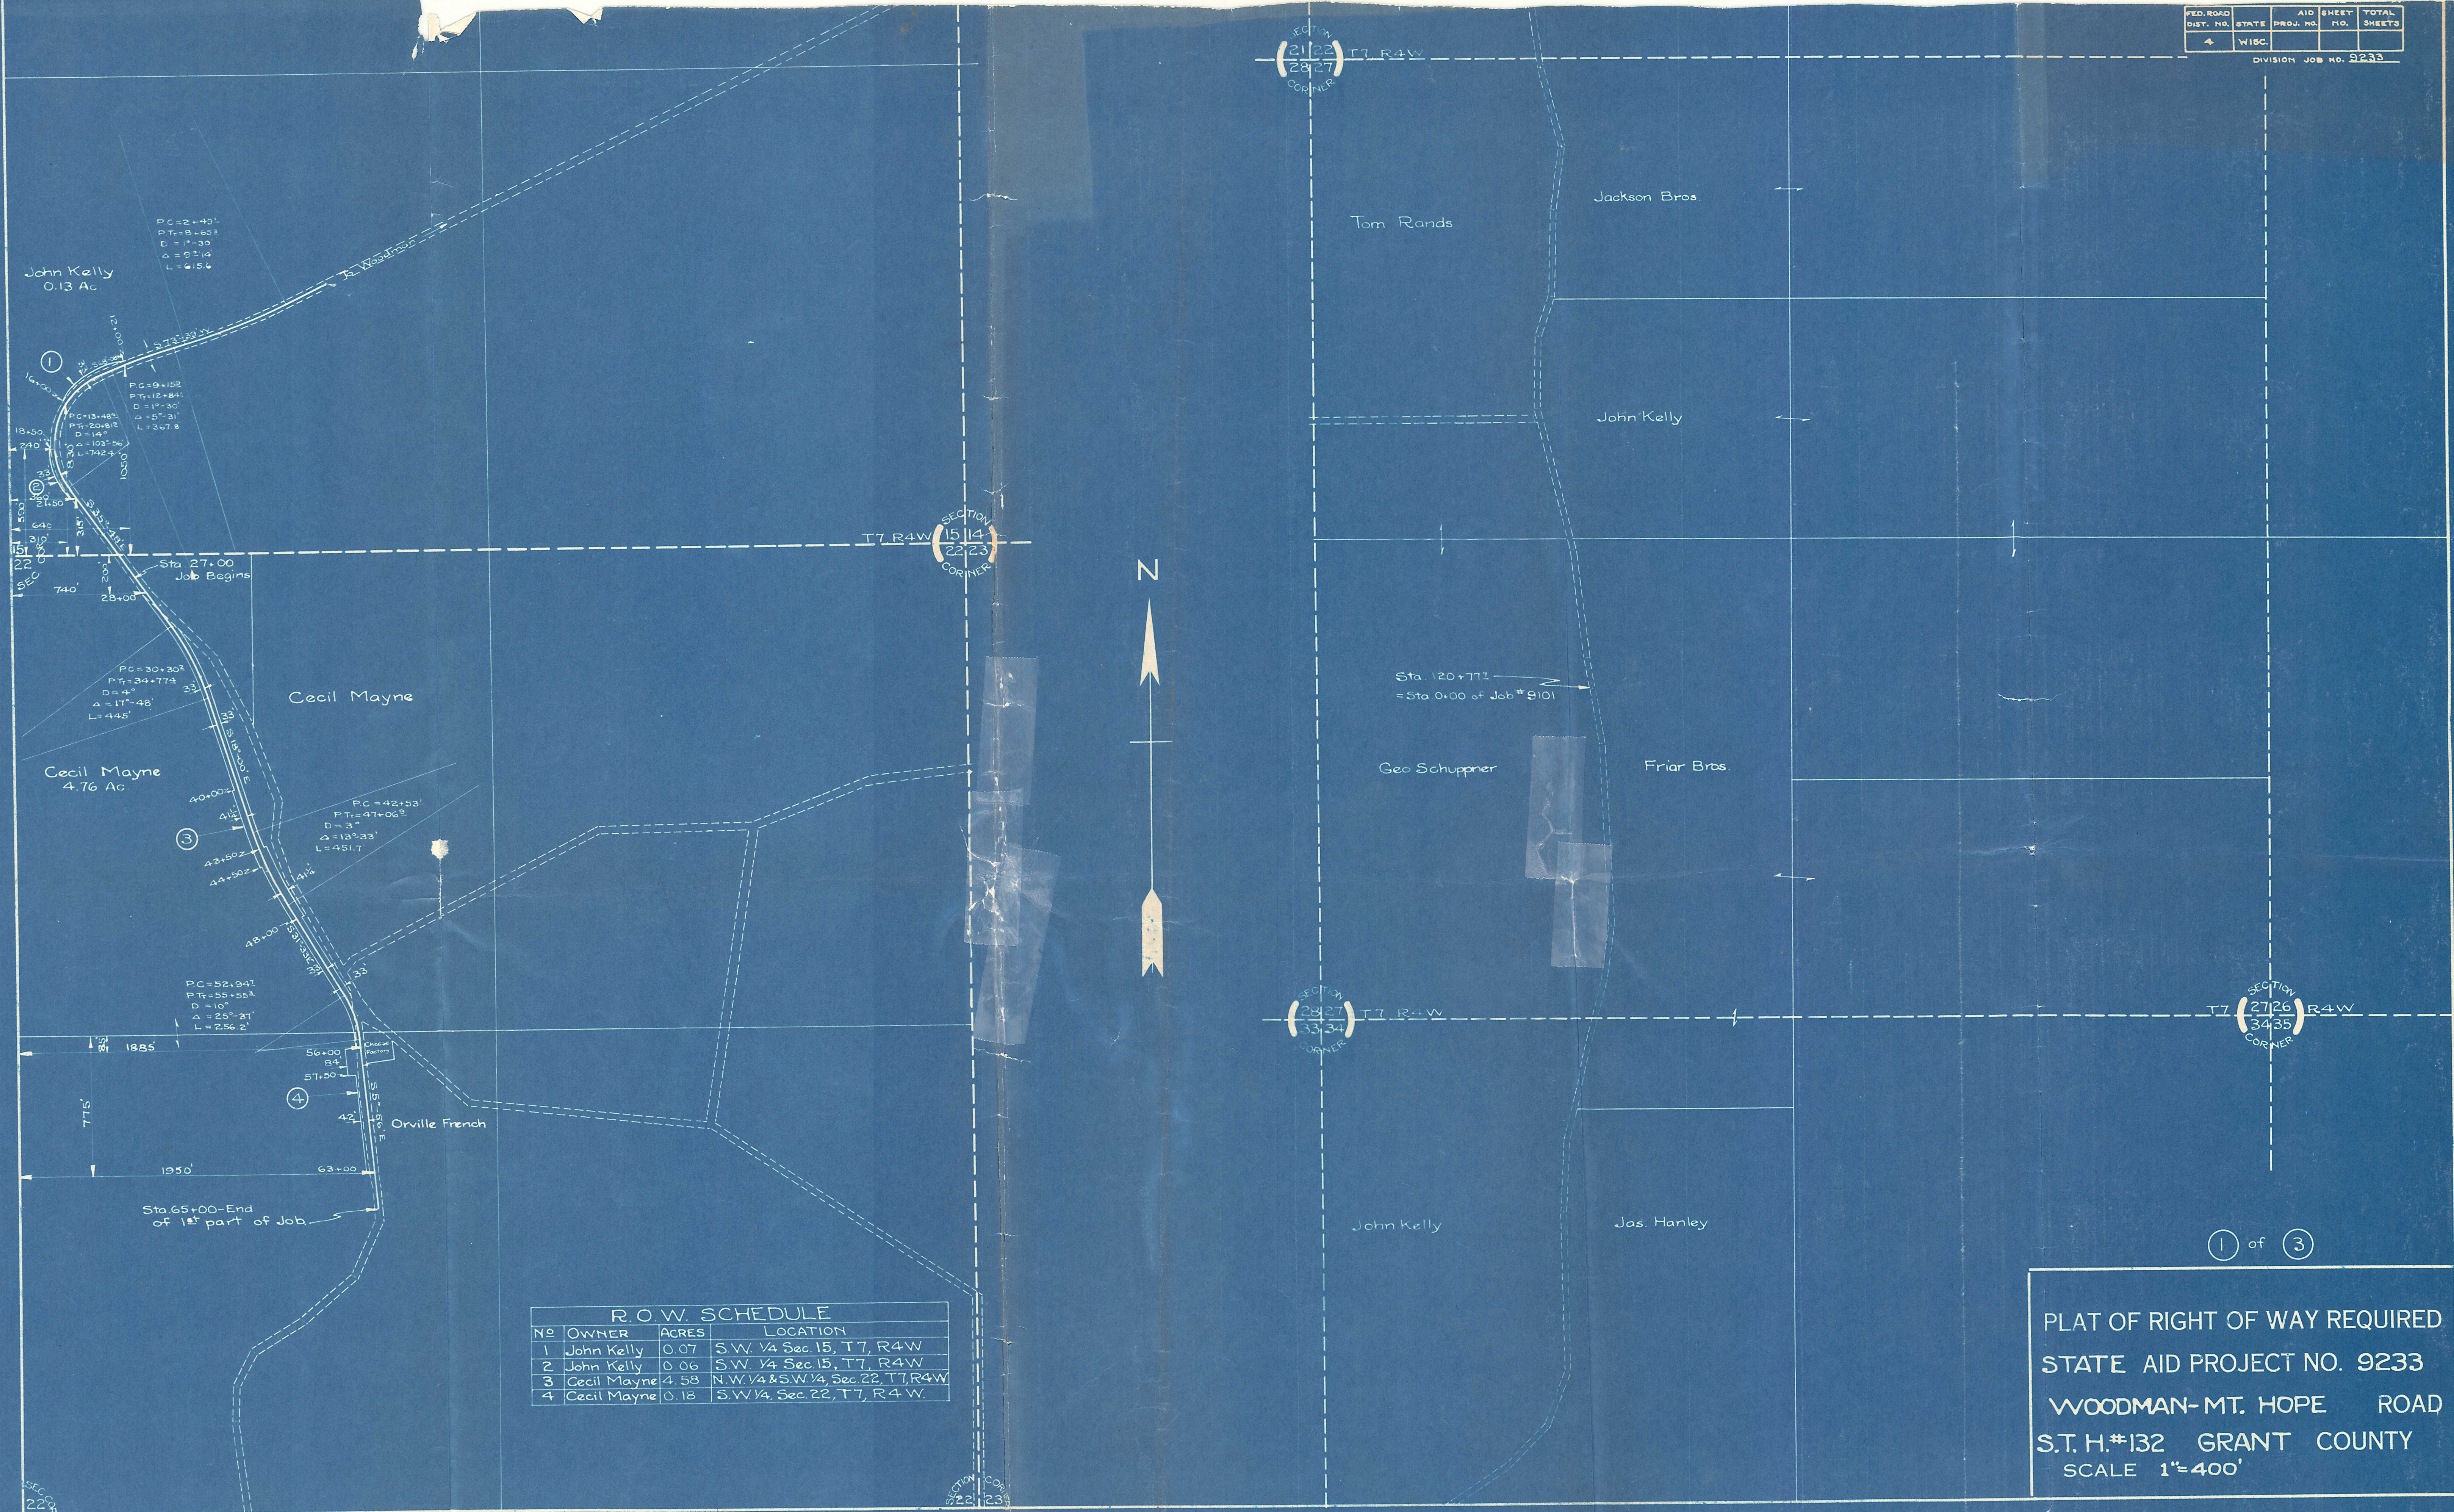

PLAT OF RIGHT OF WAY REQUIRED
STATE AID PROJECT NO. 9233
WOODMAN-MT. HOPE ROAD
S.T.H.#132 GRANT COUNTY
SCALE 1"=400'

