

RELOCATION ORDER

BY STATE HIGHWAY COMMISSION OF WISCONSIN

* * * * *

THE STATE HIGHWAY COMMISSION FINDS AND DETERMINES THAT:

The proper establishing, laying out, widening, enlarging, extending, constructing, reconstructing, improving, or maintaining a portion of the highway now designated as State Trunk Highway 132, from a point 1190 feet west of the center of Section 27, Township 7 North, Range 4 West, thence northerly to a point 1290 feet north and 1330 feet west of the center of Section 27, Township 7 North, Range 4 West;

Also, from a point 300 feet north of and 1435 feet west of south one-quarter corner of Section 22, Township 7 North, Range 4 West, thence northeasterly to a point 745 feet west of the center of Section 22, Township 7 North, Range 4 West;

Also, from a point 1220 feet south of north one-quarter of Section 4, Township 7 North, Range 3 West, thence northeasterly to a point 1350 feet east of and 1275 feet north of southwest corner of Section 34, Township 8 North, Range 3 West;

and on roads or lands in and about and along and leading to same, require certain relocation or change and the acquisition of lands or interests in lands as shown on the map or copy thereof marked

"PLAT OF RIGHT OF WAY REQUIRED, PROJECT No. T 0335(1),"

for the Mount Hope - Boscobel Road,

S. T.H. 132, Grant County, dated June 14, 1949,

the same being sheets No. 1, 4, 4.1, 4.2, and 4.3 of the plans for said project, and

Pursuant to its authority under Sections 84.02 (3) and 84.09, Wisconsin Statutes,

THE STATE HIGHWAY COMMISSION HEREBY ORDERS THAT:

(1) The said highway is hereby laid out and established to the lines and widths as shown on the said plat.

(2) The required lands or interests in lands as shown on the plat shall be acquired by the County Highway Committee of the county in which the lands are situate, pursuant to the provisions of Section 84.09 (3), Wisconsin Statutes.

FILED

AUG - 4 1949

ALONZO KUPFERLE

COUNTY CLERK

GRANT COUNTY, WIS.


(3) Buildings, fixtures or chattels acquired incident to the acquisition of lands or rights in lands under this order, and to be removed, shall, subject to approval of the Highway Commission, be sold by the County Highway Committee at public or private sale to the highest bidder, and the net proceeds of such sale paid into the state highway fund.

~~(4) This order supersedes and amends the previous order issued by the Commission on~~

* * * * *

The foregoing order was issued by the State Highway Commission and entered in the minutes of its meeting on July 29, 1949.

William P. Ward
Secretary, State Highway Commission of Wisconsin

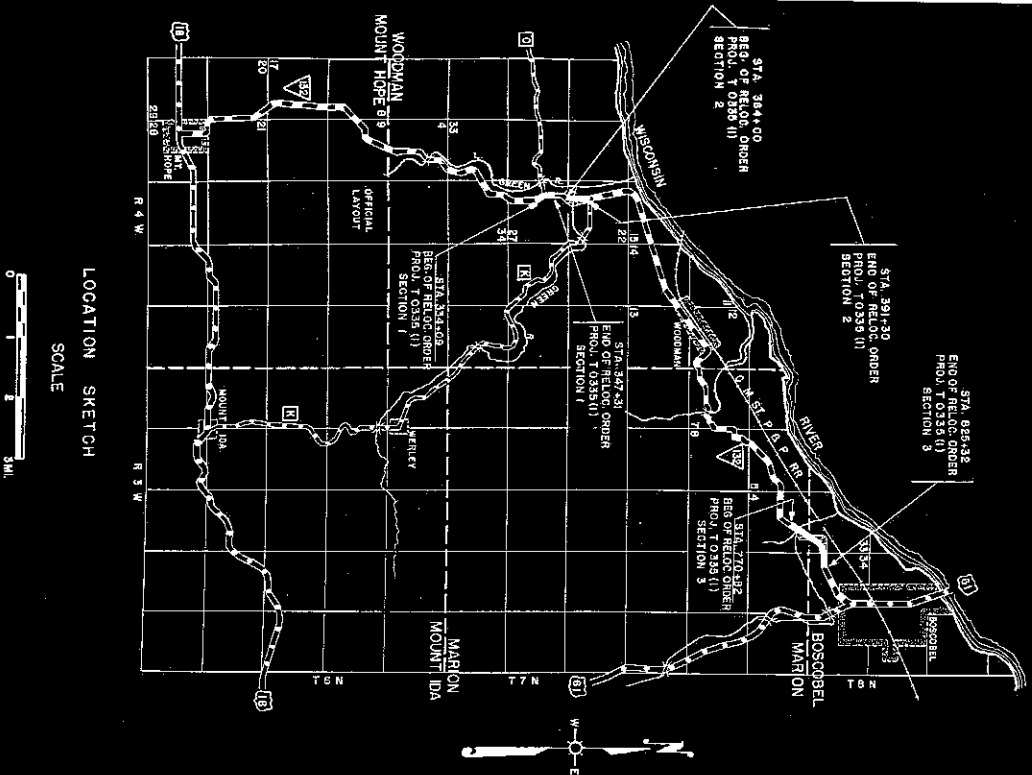


SCHEDULE OF LANDS AND INTERESTS REQUIRED				
PARCEL	OWNER	ACRES	INTEREST REQUIRED	
1	JOHN KELLY	1.09	80	HIGHWAY EASEMENT
2	ROBERT RAND	1.04	64	"
3	HENRY JACKSON	0.62	42	"
4	CECIL MAYNE	2.38	140	"
5	KENNETH SEITZ	1.13		LIMITED EASE
6	SCHOOL DIST	2.47	60	70
7	JOHN BOEBEL	5.02	171	132
8	L. WELLNER			

ROUTE AND HIGHWAY	SECTION	STATE	CLASS AND ADJUSTMENT	TOTAL DISPOSITION OFFICE	SHEET NUMBER	TOTAL SHEETS
22.2	3550	23.1		WIS. BN.	4	

STATE HIGHWAY COMMISSION OF WISCONSIN
PLAT OF RIGHT OF WAY REQUIRED
PROJECT NO. T-0335 (I)
MOUNT HOPE—BOSCOBEL
S.T.H. NO. 132
GRANT COUN.
SCALE
1"=1.775 MILES
DATED JAN. 1932

COUNTY	ROUTE	CLASS AND AGREEMENT	SECTION	DATE	REVISION	WIS.	SN	4.1
GRANT	1733	STATE	22.2	3350	23.1			

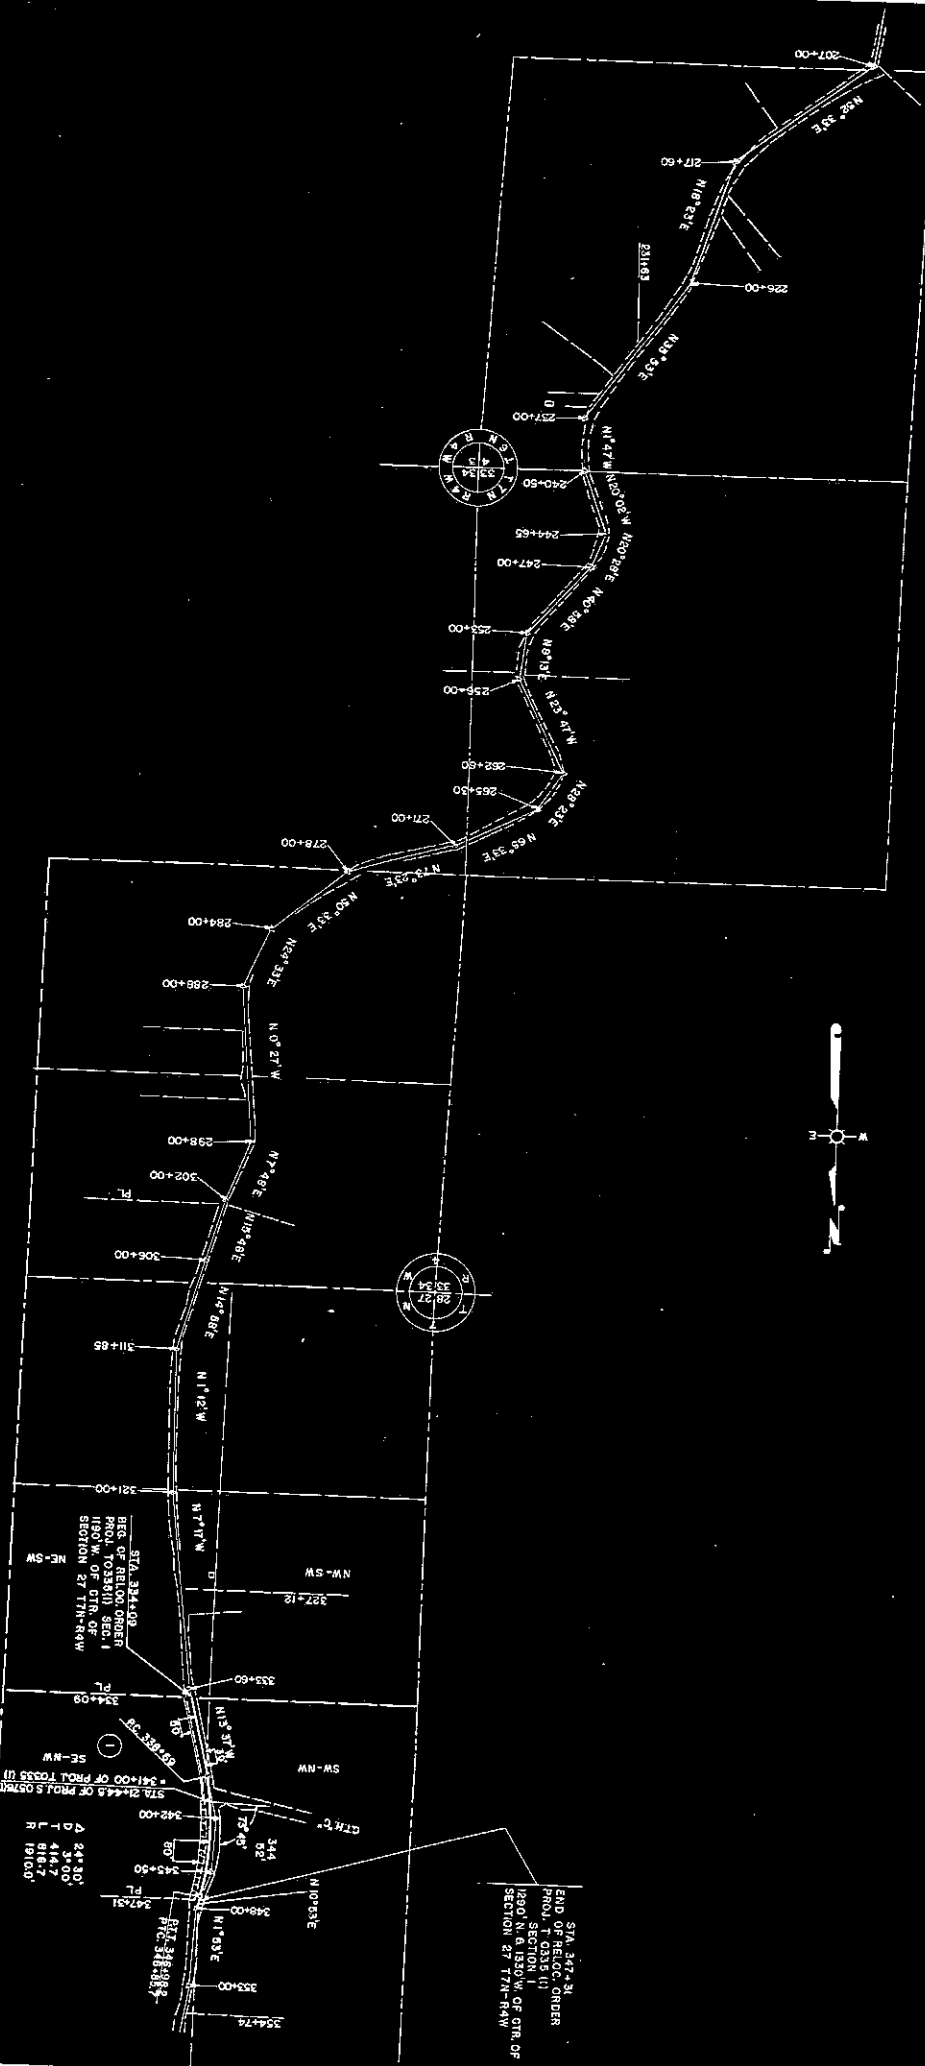

STA. 347+31
END OF RELOC. ORDER
PROJ. 52.035 (1)
1200 N. & 1300 W. OF CTR. OF
SECTION 27 T7N-R4W

BEG. OF RELOC. ORDER
PROJ. 1035 (1) SEC. 1
SECTION 27 T7N-R4W
NE-SW

STATE HIGHWAY COMMISSION OF WISCONSIN
PLAT OF RIGHT OF WAY REQUIRED
PROJECT NO. TO 335 (1)
MOUNT HOPE—BOSCOBEL
ROAD
S.T.H. NO. 132
GRANT COUNTY
SCALE
0 400 800
LENGTH 1.733 MILES
DATE JUNE 14, 1933

STATE HIGHWAY COMMISSION OF WISCONSIN
PLAT OF RIGHT OF WAY REQUIRED
PROJECT NO. TO 335 (I)

MOUNT HOPE — BOSCOBEL
 S.T.H. NO. 132
 GRANT COUNTY
 ROAD
 SCALE
 0 400 800
 LENGTH 1.733 MILES
 DATED JUNE 14, 1946

