



State Highway Commission of Wisconsin

STATE OFFICE BUILDING
1 WEST WILSON STREET
MADISON, WISCONSIN 53702

CENTRAL OFFICE

June 4, 1965

Mr. Edward J. Nickson, Commissioner
Grant County Highway Department
Box 150
Lancaster, Wisconsin 53813

✓ Mildred Krohn
Grant County Clerk
Courthouse, Box 191
Lancaster, Wisconsin 53813


Dear Sir and Madam:

Project T 0335(2)
Mt. Hope-Woodman Road
S.T.H. 132
Grant County

The Highway Commission deems it necessary to make certain changes in location and to acquire certain lands and interests in lands for the proper improvement or maintenance of the above-designated project and highway. The relocation order of the Commission and the map showing the highway as laid out and established and the lands and interests to be acquired are transmitted herewith.

The relocation order provides that the State Highway Commission shall make the necessary acquisitions, pursuant to Section 84.09(1) or (2), Wisconsin Statutes.

Very truly yours

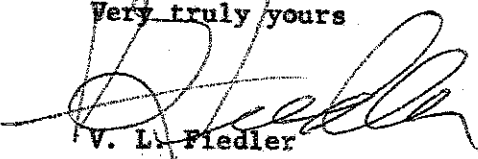
V. L. Fiedler
Secretary

VLF:BGO
CC: DE#1
RVL
Enc.

RELOCATION ORDER
BY STATE HIGHWAY COMMISSION OF WISCONSIN

* * * * *

THE STATE HIGHWAY COMMISSION FINDS AND DETERMINES THAT:

The proper establishing, laying out, widening, enlarging, extending, constructing, reconstructing, improving, or maintaining a portion of the highway now designated as State Trunk Highway 132, from a point 605 feet east of the southwest corner of Section 15, Township 7 North, Range 4 West, easterly to a point 960 feet north of the northeast corner of the southwest quarter of Section 14, Township 7 North, Range 4 West,

and on roads or lands in and about and along and leading to same, requires certain relocation or change and the acquisition of lands or interests in lands as shown on the map or copy thereof marked

"PLAT OF RIGHT OF WAY REQUIRED, PROJECT T 0335(2),"

for the Mt. Hope-Woodman Road,

S.T. H. 132, Grant County, dated May 24, 1965,

the same being sheet No. 4 and 4.1 of the plans for said project, and

Pursuant to its authority under Sections 84.02 (3) and 84.09, Wisconsin Statutes,

THE STATE HIGHWAY COMMISSION HEREBY ORDERS THAT:

(1) The said highway is hereby laid out and established to the lines and widths as shown on the said plat.

(2) The required lands or interests in lands as shown on the plat shall be acquired by the County Highway Committee of the county in which the lands are situate pursuant to the provisions of Section 84.09 (3), Wisconsin Statutes. However, said County Highway Committee shall have no authority to settle or compromise any action or proceeding which might arise because of acts done by it in complying with this order without prior written approval by the State Highway Commission in the name of the State of Wisconsin by the Highway Commission pursuant to Section 84.09(1) or (2), Wisconsin Statutes.

(3) Buildings, fixtures or chattels acquired incident to the acquisition of lands or rights in lands under this order, and to be removed, shall, subject to approval of the Highway Commission, be sold by the County Highway Committee at public or private sale to the highest bidder, and the net proceeds of such sale paid into the state highway fund.

(4) This order supersedes and amends the previous order issued by the Commission on _____


* * * * *

The foregoing order was issued by the State Highway Commission and entered in the minutes of its meeting on June 2, 1965.


 Secretary, State Highway Commission of Wisconsin

SCHEDULE OF LANDS AND INTERESTS REQUIRED			
PARCEL NUMBER	OWNER	INTERESTS REQUIRED	ACRES
1	ORVILLE HILL	REQUIRE	36.7
2	THOMAS MOONEY	EASEMENT	12.6

COUNTY AND HIGHWAY	ROUTE AND AGREEMENT	SECTION	STATE	FEDERAL	DIVISION	SHEET NUMBER	TOTAL SHEETS
22.2	350.0	212			4	4	
CONTR. PROJECT							

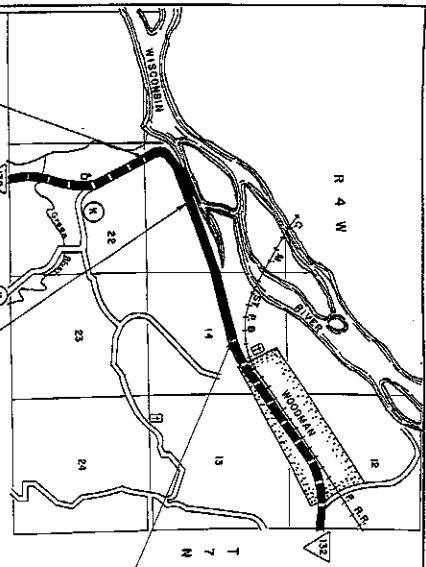


EQUATIONS

STA. BK. STA. AH.
 426+02.9 = 428+06.2
 432+13.3 = 435+18.8
 435+17.3 = 438+18.8
 442+18.2 = 445+18.8
 451+18.3 = 454+18.8
 457+08.2 = 460+08.5
 491+08.2 = 491+08.5
 504+31.6 = 504+32.0

END RELOCATION ORDER
 PROJECT T0335(2) STA. 511+00, PROJECT T0335(1), 560' N. OF THE NE COR. OF THE SW 1/4 OF SEC. 14, T7N, R4W.

BEGIN RELOCATION ORDER
 PROJECT T0335(2) STA. 420+76 = STA. 420+176, PROJECT T0335(1) 560' N. OF THE NE COR. OF THE SW 1/4 OF SEC. 16, T7N, R4W.

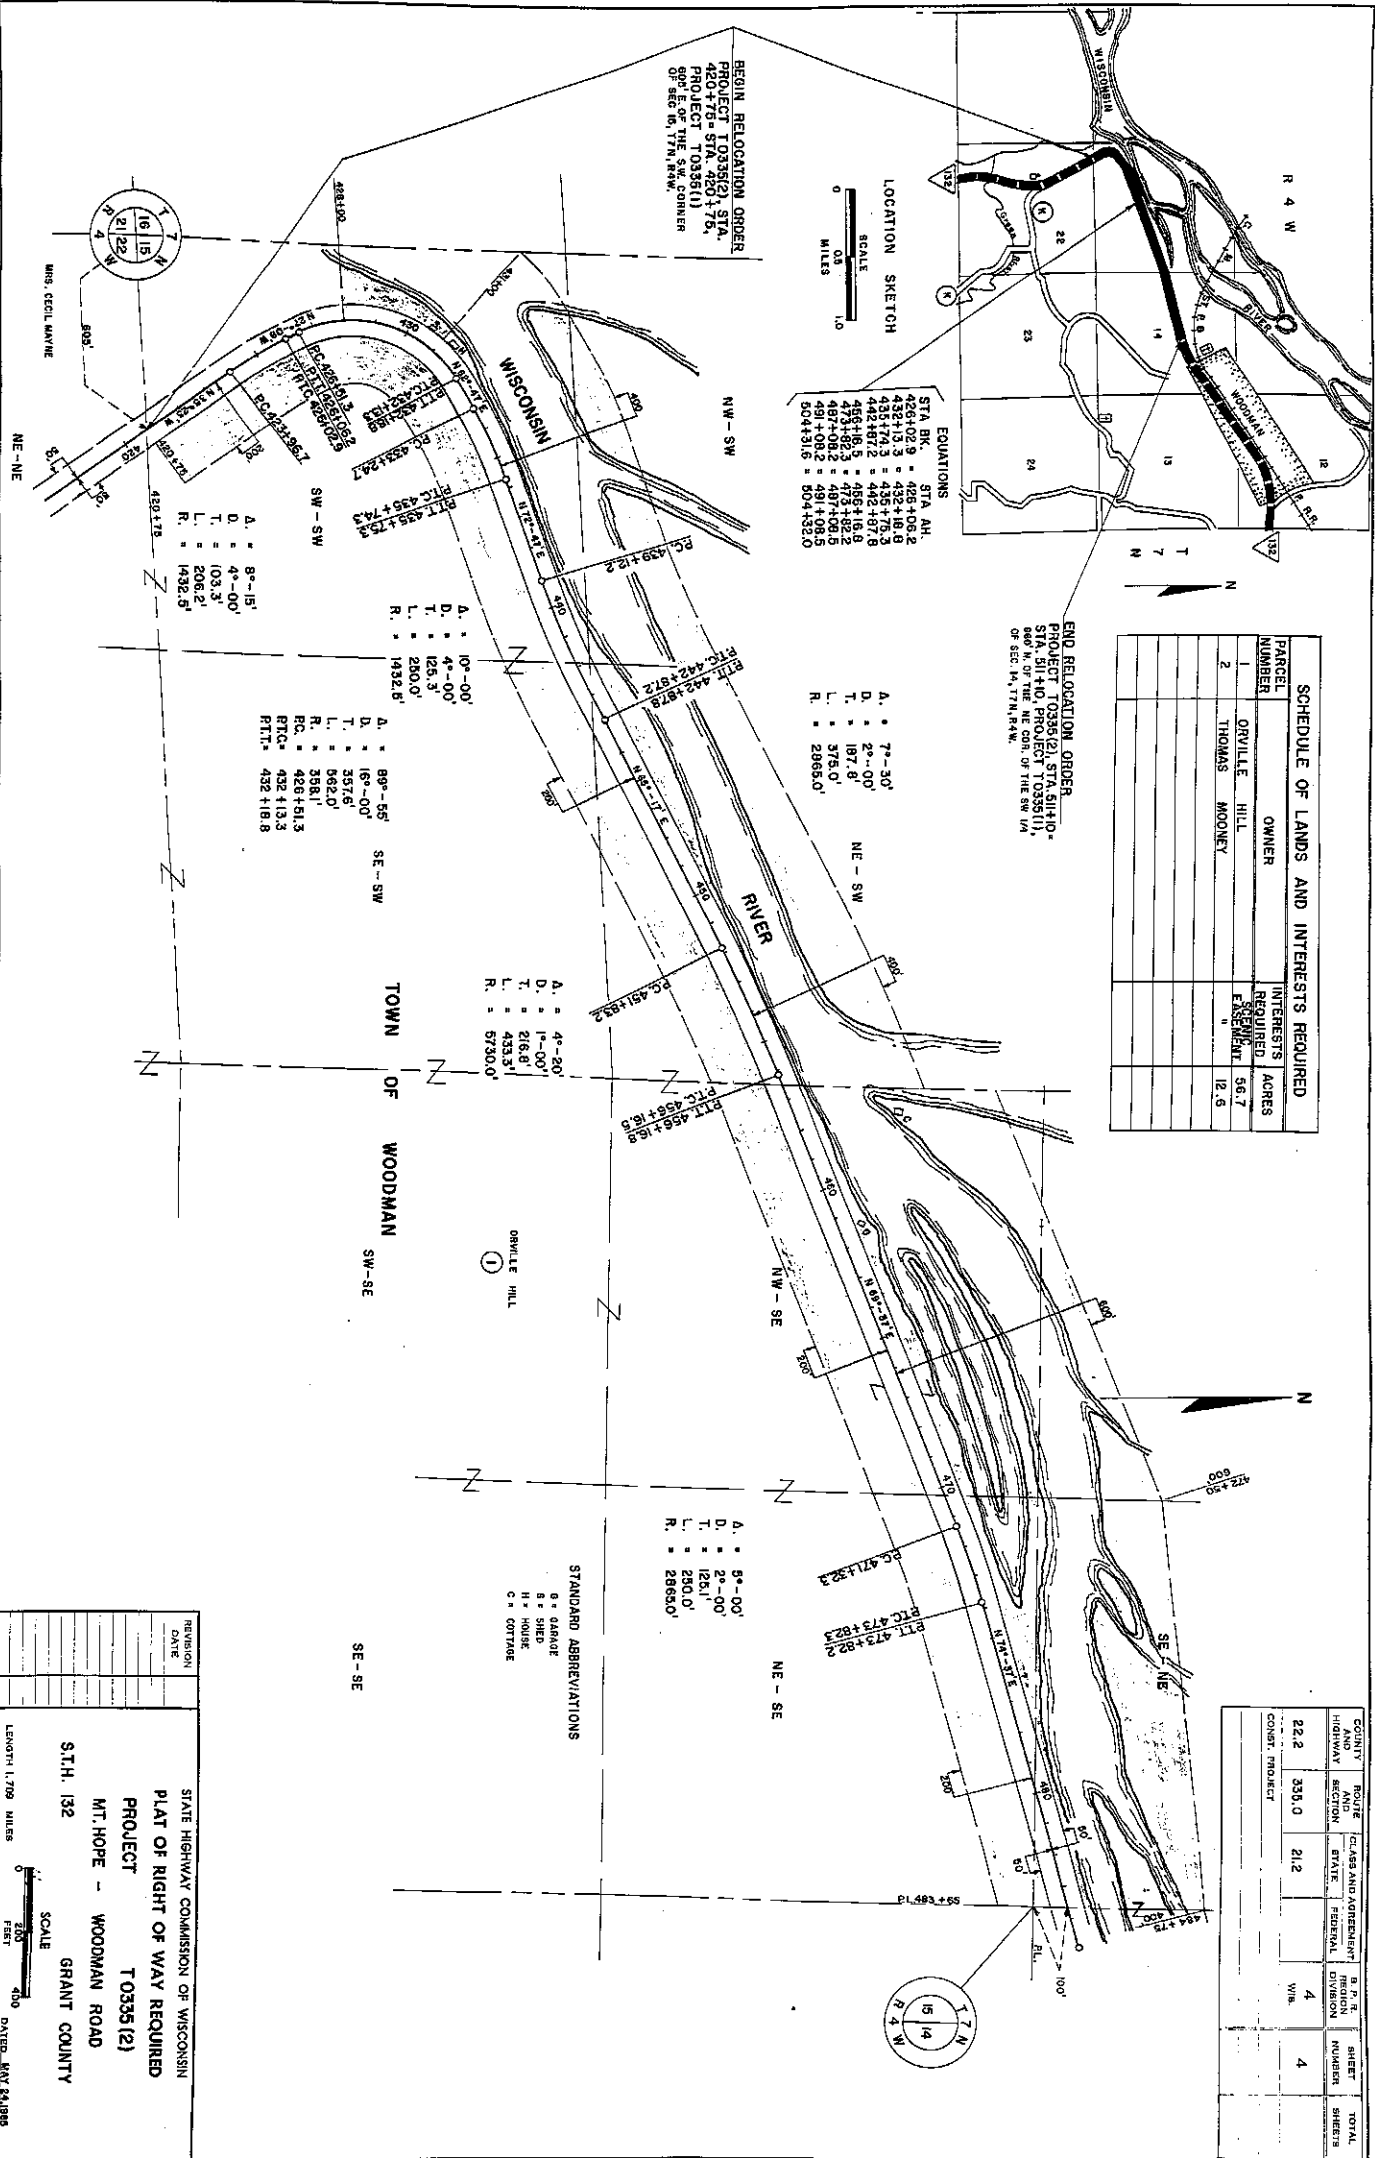

STANDARD ABBREVIATIONS

G = GARAGE
 S = SHED
 H = HOUSE
 C = COTTAGE

REVISION DATE	STATE HIGHWAY COMMISSION OF WISCONSIN
	PLAT OF RIGHT OF WAY REQUIRED
	PROJECT T0335(2)
	MT. HOPE - WOODMAN ROAD
	GRANT COUNTY
	DATE: MAY 24/1983

[illegible]

A horizontal scale bar with tick marks at 0, 200, and 400 feet. The word "SCALE" is written vertically above the bar, and "FEET" is written vertically below the bar.