



Wisconsin Department of Transportation

January 26, 1995

TRANSPORTATION DISTRICT 1
2101 Wright Street
Madison, WI 53704-2583

Dorothea Eck
Grant County Clerk
130 W. Main St.
Lancaster, Wis. 53813



JAN 30 1995

Dear Ms. Eck:

Project I.D. 5616-00-21
Blue River - Muscoda Road
STH 133 - Grant County

The Department of Transportation deems it necessary to make certain revisions to a previously approved Right-of-Way Plat and to acquire certain lands and interests therein, according to such revisions, for the proper improvement or maintenance of the above-designated project and highway.

Sections 84.09(1) and 32.05(1)(a) of Wisconsin Statutes state, in part, that a copy of the Department's Relocation Order and Right-of-Way plat shall be filed, within 20 days after its issue, with the county clerk and county highway committee of each county in which such lands or interests are required. It is the intent of this submittal to comply with that law and provide you with a copy to file of the Relocation Order and Right-of-Way Plat for the project. The Relocation Order also indicates by whom the right-of-way will be acquired.

The original of this approved Relocation Order will be retained in this office.

Sincerely,

Gary Plummer
Real Estate Agent

Enclosure

cc: County Highway Commissioner
Central Office Real Estate

RELOCATION ORDER - Revised

RE3006 88 (Replaces RO572)
Wisconsin Department of Transportation
Division of Highways and Transportation Services

Project 5616-00-21	Name of Road Blue River - Muscoda Road	Highway STH 133	County Grant
Right of Way Plat Date 11-1-94	Plat Sheet Numbers 4.0 - 4.2	Date of Previously Approved Relocation Order 6-1-93	

Description of Termini of Project

Beginning at a point 756.21' North of and 38.88' East of the West $\frac{1}{4}$ Corner of Section 12, T-8-N, R-2-W; thence continuing to a point 776.88' South of and 2540.62' East of the NW Section Corner of Section 12, T-8-N, R-2-W.

To properly establish, lay out, widen, enlarge, extend, construct, reconstruct, improve, or maintain a portion of the highway designated above, it is necessary to relocate or change and acquire certain lands or interest in lands as shown on the right of way plat for the above project.

To effect this change, pursuant to authority granted under Sections 84.02(3) and 84.09, Wisconsin Statutes, the Department of Transportation orders that:

1. The said highway is laid out and established to the lines and widths as shown on the plat.
2. The required lands or interests in lands as shown on the plat shall be acquired by the Division of Highways and Transportation Services, in the name of the State of Wisconsin, pursuant to the provisions of Section 84.09(1) or (2), Wisconsin Statutes.
3. This order supersedes and amends any previous order issued by the Department.

Jan 20, 1995
Date

Barbara A. Vang
District Real Estate Manager

R/W PROJECT NUMBER 5616-00-21	SHEET NUMBER 4.0	TOTAL SHEETS 3
FEDERAL PROJECT NUMBER		
PLAT OF RIGHT OF WAY REQUIRED FOR BLUE RIVER-MUSCODA ROAD C.T.H."T" BLUE RIVER BRIDGE		
S.T.H. 133		GRANT COUNTY

CONVENTIONAL SIGNS

COUNTY LINE	NAME	COMBUSTIBLE FLUIDS (UNDER PRESSURE)	
CORPORATE LIMITS		UNDERGROUND UTILITIES	
TOWNSHIP AND RANGE LINES		GAS	G
SECTION LINE		ELECTRIC	E
SIXTEENTH LINE		TELEPHONE	T
QUARTER LINE		SERVICE PEDESTAL	P
PROPERTY LINE	P.L.	CABLE MARKER	
LOT LINE		SECTION CORNER	
LIMITED EASEMENT		BRIDGE	
EXISTING RIGHT OF WAY		STREAM OR RIVER	NAME
NEW RIGHT OF WAY		LAKE	NAME
LOT, TIE AND OTHER MINOR LINES		CULVERT (BOX, PIPE OR CATTLE PASS)	(TYPE)
REFERENCE LINE		RAILROADS	
SLOPE INTERCEPT	SLOPE INTERCEPT	MARSH	
ORIGINAL GROUND		WOODED AREA	
MARSH OR ROCK PROFILE		GAS PUMPS	G.P.
CULVERT IN PLACE		BUSHES	
CULVERT REQUIRED		TREES (DECIDUOUS)	
CULVERT REQUIRED (Profile)		(CONIFEROUS)	
FENCE		IRON PIN, IRON ROD	I.P. I.R.
TEMPORARY LIMITED EASEMENT		R/W MONUMENT	
PERMANENT LIMITED EASEMENT		WINDMILL	
BEAM GUARD		SILO, MANHOLE, VENT, SEPTIC VENT, WELL, ETC.	
TRANSMISSION TOWER AND LINE		VALVE	GAS (TYPE)
BUILDING	BLD		
HOUSE	H		
GARAGE	G		
SHED	S		
NOT TO SCALE	N.T.S.		
CORNER	COR.		
LONG CHORD	LC		
LONG CHORD BEARING	LCB		
RADIUS	R		
REFERENCE LINE	R		


NOTES

DIMENSIONING FOR THE NEW R/W IS MEASURED ALONG AND PERPENDICULAR TO THE NEW REFERENCE LINES.

COORDINATES AND BEARINGS ON THIS PLAT ARE ORIENTED TO THE WISCONSIN COORDINATE SYSTEM SOUTH ZONE, NAD 83. ALL PLAT DISTANCES ARE GROUND LENGTH AND MAY BE CONVERTED TO GRID LENGTH BY MULTIPLYING THE DISTANCE BY THE GRID FACTOR PROVIDED ON THE DETAIL SHEETS.

RIGHT OF WAY MONUMENTS ARE TYPE 2 AND ARE PLACED PRIOR TO OR AT THE TIME OF LAND TITLE TRANSFER.

RIGHT OF WAY BOUNDARIES ARE DEFINED WITH COURSES OF THE PERIMETER OF THE HIGHWAY LANDS REFERENCED TO THE U.S. PUBLIC LAND SURVEY OR OTHER SURVEYS OF PUBLIC RECORD.

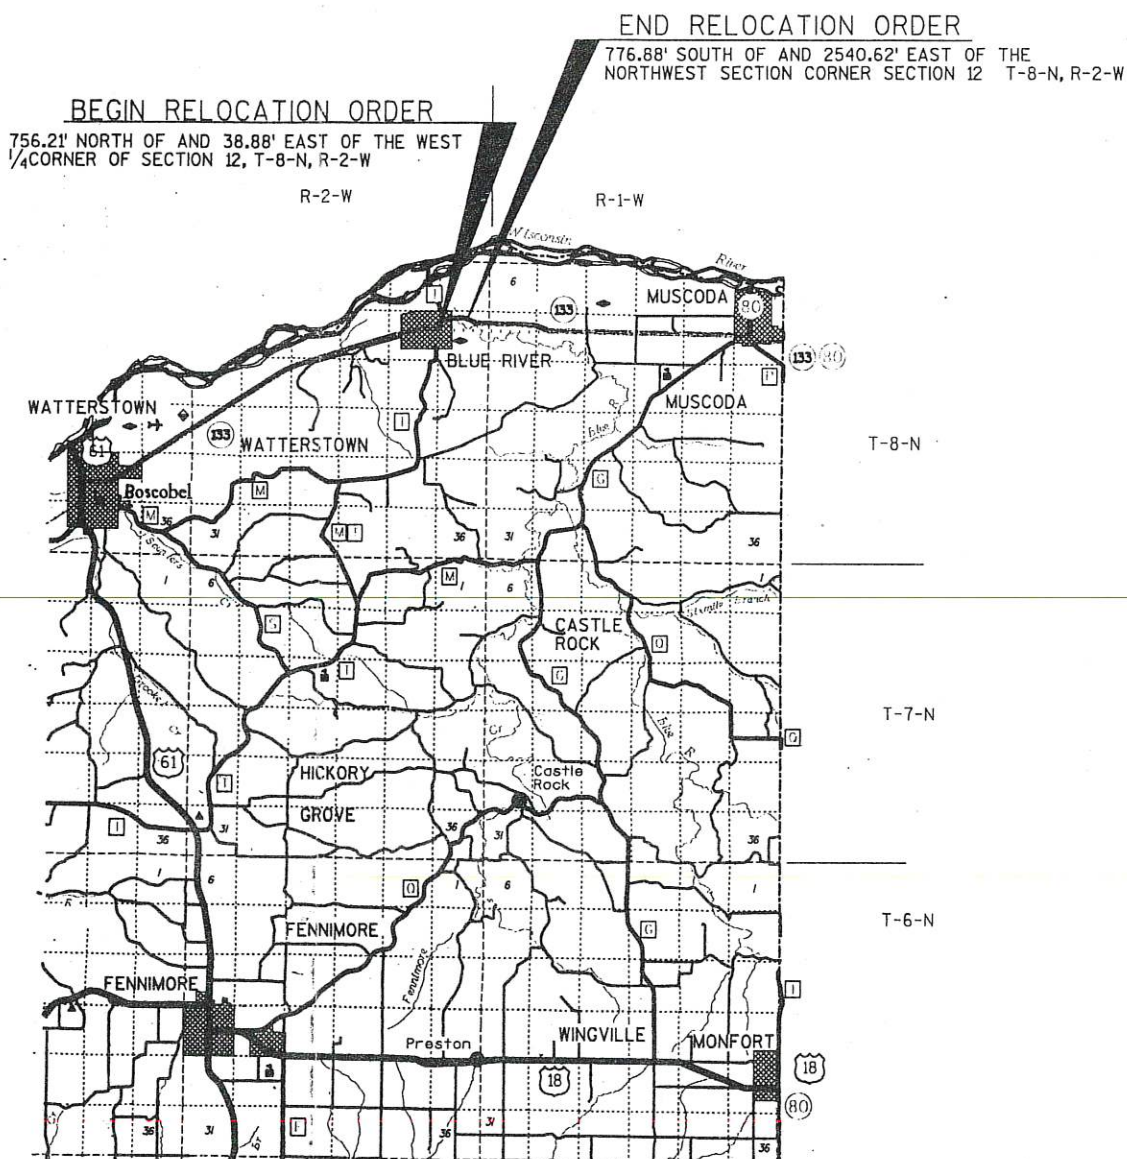

EXISTING HIGHWAY RIGHT-OF-WAY SHOWN HEREIN IS BASED ON THE FOLLOWING POINTS OF REFERENCE AS SPECIFIED ON EACH PLAT DETAIL SHEET:
EXISTING S.T.H. 133 CENTERLINE OF PAVEMENT, GRANT COUNTY HIGHWAY DEED "I H.C.-414" RECORDED MAY 13, 1935 AND GRANT COUNTY HIGHWAY DEED "I H.C.-427" RECORDED NOV. 7, 1935

LAYOUT
SCALE 0 2 MI.

TOTAL NET LENGTH OF CENTERLINE = 0.548 MI.



REVISION DATE 11-1-94 N.C.	STATE OF WISCONSIN DEPARTMENT OF TRANSPORTATION
APPROVED: DATE 5-6-93 <i>Kenn Chesnut</i> FOR DISTRICT DIRECTOR	

SCHEDULE OF LANDS & INTERESTS REQUIRED

AREAS SHOWN IN THE TOTAL ACRES COLUMN MAY BE APPROXIMATE AND ARE DERIVED FROM TAX ROLLS OR OTHER AVAILABLE SOURCES AND MAY NOT INCLUDE LANDS OF THE OWNER WHICH ARE NOT CONTIGUOUS TO THE AREA TO BE ACQUIRED.

REVISION DATE
11-1-94

ROUTE

COUNTY

DATE

R/W PROJECT NUMBER
5616-00-21

SHEET
NUMBER

STH 133

GRANT CO.

5-6-93

FEDERAL PROJECT NUMBER

4.1

PARCEL NUMBER	SHEET NUMBER	OWNERS	INTEREST REQUIRED	TOTAL ACRES OR S.F.	R/W ACRES OR S.F. REQUIRED			TOTAL ACRES OR S.F. REMAINING	P.L.E. OR T.L.E. ACRES OR S.F.
					NEW	EXISTING	TOTAL		
1	4.2	GREGORY K. & JOANN E. TISDALE	FEE & T.L.E.	0.62	0.50	-	0.50	0.12	0.02
2	4.2	RICHLAND - GRANT TELEPHONE COOPERATIVE, INC.	FEE	0.26	0.02	-	0.02	0.24	-
3	4.2	EDWARD L. & PATRICIA M. NACHTIGAL	TLE	10,000 S.F.	-	-	-	10,000 S.F.	60 S.F.
4	4.2	CLIFFORD W. POST	FEE & T.L.E.	131.88	7.26	1.28	8.54	123.34	0.95
5	4.2	VILLAGE OF BLUE RIVER	FEE	1.79	0.03	0.29	0.32	1.47	-
6	4.2	CLIFFORD W. POST	FEE	123.34	2.72	1.60	4.32	119.02	-
7	4.2	WISCONSIN DEPARTMENT OF TRANSPORTATION BUREAU OF RAILROADS & HARBORS	T.L.E.	-	-	-	-	-	0.09
12	4.2	RICHLAND - GRANT TELEPHONE COOPERATIVE, INC.	RELEASE OF RIGHTS	-	-	-	-	-	-

NOTE: ALL PARCELS ARE COMPUTED IN ACRES UNLESS OTHERWISE INDICATED

