

CONVENTIONAL SIGNS AND ABBREVIATIONS

STATE LINE	-----	SECTION CORNER		FOUNDATION OR RUIN BUILDING	
COUNTY LINE	-----	NOTATION FOR COMBUSTIBLE FLUIDS		CEMETERY R/W MONUMENT NON-MONUMENTED R/W POINT	
TOWNSHIP AND RANGE LINES	-----	NOTATION FOR HIGH VOLTAGE TRANS-MISSION LINES		IRON PIN VALVE MANHOLE, SEPTIC VENT, WELL, ETC.	
SECTION LINE	-----	BRIDGE		BUSHES	
QUARTER LINE	-----	STREAM OR RIVER		GAS PUMPS	
SIXTEENTH LINE	-----	LAKE		TREES (Deciduous)	
NEW REFERENCE LINE	-----	CULVERT (Box, Pipe or Cattle Pose)		WOODS	
NEW R/W LINE	-----	ENCROACHING SIGN			
EXISTING R/W LINE	-----				
PROPERTY LINE	-----				
CORPORATE LIMITS	-----				
LOT, TIE AND OTHER MINOR LINES	-----				
SLOPE INTERCEPTS	-----				
UNDERGROUND FACILITY (Communications, Electric, Etc.)	-----				
FENCE	-----				
TEMPORARY INTEREST	-----				
EASEMENT (Highway, Permanent Limited or Restricted Development)	-----				
BEAM GUARD	-----				
TRANSMISSION STRUCTURES (Line Optional)	-----				
RAIL LINE	-----				

ACRES	AC.	GARAGE	CAR	PROPERTY LINE	P.L.
AHEAD	AH	GAS VALVE	G.V.	RADIUS	R.
ALUMINUM	ALUM.	HOUSE	H	REFERENCE LINE	R/L
AND OTHERS	ET AL	IRON PIPE OR PIN	I.P.	RIGHT-OF-WAY	R/W
ANTENNA	ANT	LENGTH	L	SECTION	SEC.
BACK	BK	LONG CHORD BEARING	L.C.B.	SHED	SF
BARN	B	MANHOLE	MH	SQUARE FEET	S.F.
BLOCK	BLK	MONUMENT	MON.	STATE TRUNK HIGHWAY	S.T.H.
BUILDING	BLDG	PAGE	P.	TANGENT	T.
CENTERLINE	CL	POINT OF BEGINNING	P.O.B.	TANK	T.
CERTIFIED SURVEY MAP	CSM	POINT OF CURVATURE	PC	TELEPHONE PEDESTAL	T.P.
CORNER	COR.	POINT OF INTERSECTION	PI	TEMPORARY INTEREST	T.I.
COUNTRY TRUNK HIGHWAY	C.T.H.	POINT OF TANGENCY	PT	TYPICAL	TYP.
DELTA	Δ			VOLUME	VOL.
DOCUMENT	DOC.				
FEET	FT				
FOUNDATION	FDN				

NOTES

DIMENSIONING FOR THE NEW R/W IS MEASURED ALONG AND PERPENDICULAR TO THE NEW REFERENCE LINES.

GOVERNMENTAL LAND LINE ARE NOT CONCURRENT.

DISTANCES FROM REFERENCE LINE ARE R XX' OR XX' G

DISTANCES FROM GOVERNMENTAL LAND LINE ARE R XX' OR XX' G
EXISTING HIGHWAY RIGHT OF WAY SHOWN HEREIN IS BASED ON THE FOLLOWING POINTS OF REFERENCE AS SPECIFIED ON EACH PLAT DETAIL SHEET: VILLAGE OF MUSCODA RECORDS. COORDINATES AND BEARINGS ON THIS PLAT ARE ORIENTED TO THE WISCONSIN COORDINATE SYSTEM SOUTH ZONE, NAD 83 (9D). ALL PLAT DISTANCES ARE GROUND LENGTH AND MAY BE CONVERTED TO GRID LENGTH BY MULTIPLYING THE DISTANCE BY THE GRID FACTOR PROVIDED ON THE DETAIL SHEETS.

RIGHT OF WAY MONUMENTS ARE TYPE 2 AND ARE PLACED PRIOR TO OR AT THE TIME OF LAND TITLE TRANSFER.

RIGHT OF WAY BOUNDARIES ARE DEFINED WITH COURSES OF THE PERMETER OF THE HIGHWAY LANDS REFERENCED TO THE U.S. PUBLIC LAND SURVEY OR OTHER "SURVEYS OF PUBLIC RECORDS".

REVISION DATE:

FILE NAME:

ORIGINATOR:

PLOT NAME:

PLOT SCALE:

PLOT DATE:

FRONT STREET - VILLAGE OF MUSCODA
OHIO STREET - WISCONSIN AVENUE


HIGHWAY: S.T.H. 133
COUNTY: GRANT

FEDERAL PROJECT NUMBER: 5616-04-21

SHEET NUMBER: 4.1
TOTAL SHEETS: 6
E


BEGIN RELOCATION ORDER
STA. 401+88.85
2050.84' S. OF AND 40.74' W.
OF THE NW CORNER OF SEC. 12
T-8-N, R-1-W

END RELOCATION ORDER
STA. 417+66.80
2000.29' S. OF AND 1533.81' E.
OF THE NW CORNER OF
SEC. 12 T-8-N, R-1-W

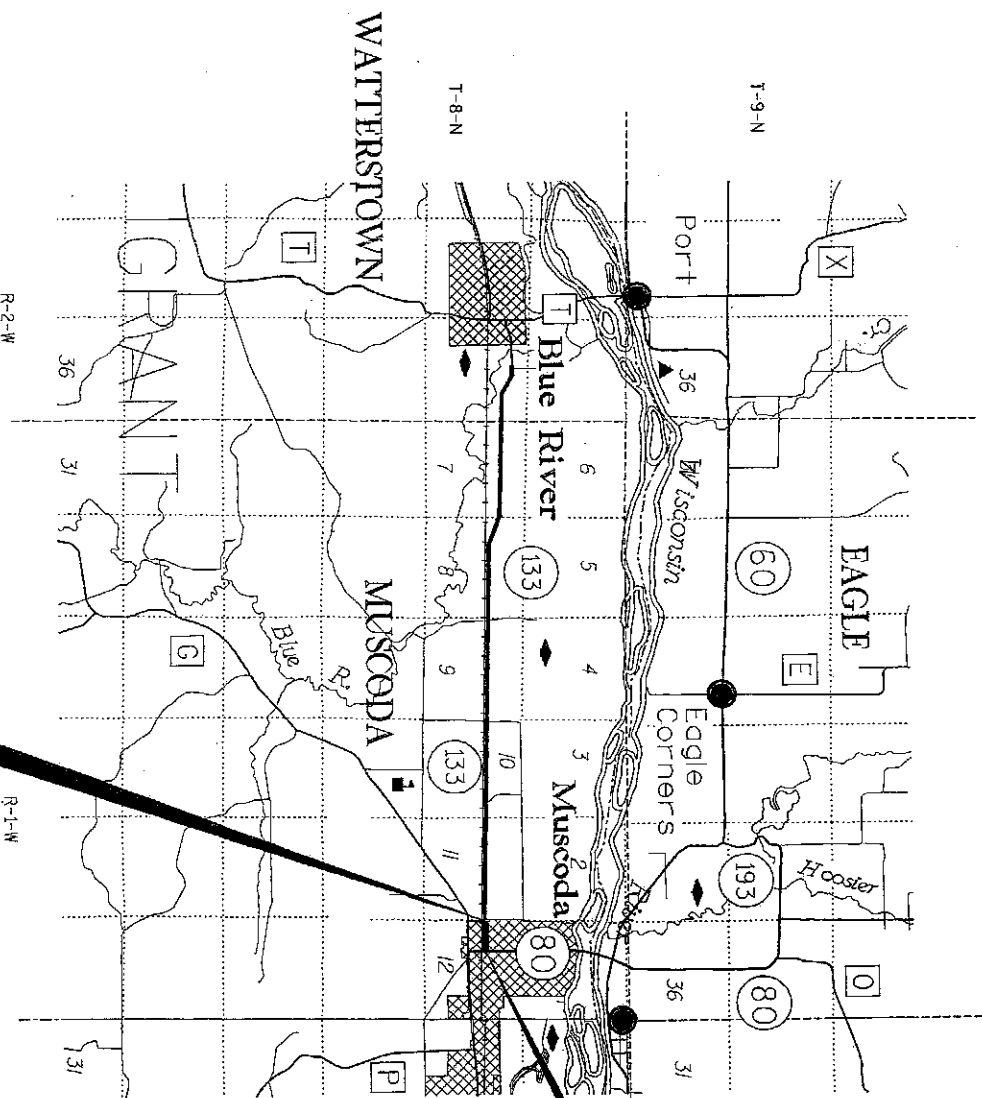

ORIGINAL PLAT MANAGED BY MSA PROFESSIONAL SERVICES

LAYOUT SCALE

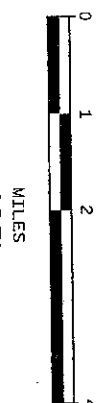

STATE OF WISCONSIN
DEPARTMENT OF TRANSPORTATION


APPROVED:

DATE: 10/1/2011
P.O.S. SUPERVISOR

ORIGINAL PLAT PREPARED BY

MSA

2017 International Lane, Suite 202, Madison, WI 53704
608-242-7779 1-800-446-6079 Fax: 608-242-5064

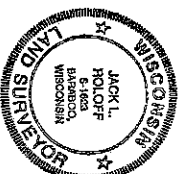

SCHEDULE OF LANDS & INTERESTS REQUIRED

PARCEL NUMBER	SHEET NUMBER	OWNER	INTEREST REQUIRED	TOTAL SF	NEW	R/W SF REQUIRED EXISTING	TOTAL	TOTAL SF REMAINING	T.I. SF
1	4.3	LOIS DIVALL AND DORIS DIVALL NAHLEY	T.I.	22,878	--	--	--	22,878	1,956
2	4.3-4.4	CARLENE K. STADELE	T.I.	15,000	--	--	--	15,000	1,423
3	4.4	S. MICHAEL AND VALERIE L. MEISTER	T.I.	15,000	--	--	--	15,000	1,375
4	4.4	BUDDY A. AND KIMBERLY G. BOYD	T.I.	15,000	--	--	--	15,000	1,300
5									
6	4.4	CYNTHIA L. HANSON	T.I.	7,500	--	--	--	7,500	258
7	4.4	MARY L. HANRAHAN	T.I.	22,500	--	--	--	22,500	574
8	4.4-4.5	DENNIS J. AND SUZANNE L. BROWN	T.I.	15,000	--	--	--	15,000	658
9	4.5-4.6	RONALD F. GEHRINGER	FEE	21,839	3,605	--	3,605	18,234	--
10									
11	4.6	RODNEY RUX	FEE	14,939	2,250	--	2,250	12,689	--
12	4.4-4.6	VILLAGE OF MUSCODA	T.I. AND RELEASE OF RIGHTS	5,850	--	--	--	5,850	764
13	4.4	VERIZON NORTH, INCORPORATED	RELEASE OF RIGHTS	--	--	--	--	--	--
14	4.6	WISCONSIN GAS COMPANY	RELEASE OF RIGHTS	--	--	--	--	--	--

POINT	Y	X
300	432,130.63	1,848,716.64
301	432,130.64	1,848,825.96
302	432,130.69	1,849,170.62
303	432,130.70	1,849,236.62
304	432,130.73	1,849,391.15
305	432,130.75	1,849,536.61
306	432,180.76	1,849,602.59
307	432,180.76	1,849,625.85
308	432,180.80	1,849,902.58
309	432,180.81	1,849,982.58
310	432,180.83	1,850,064.83
311	432,180.86	1,850,287.57

POINT	Y	X
400	432,046.37	1,848,714.98
401	432,044.25	1,848,823.97
402	432,037.51	1,849,170.63
403	432,036.23	1,849,236.62
404	432,033.23	1,849,391.24
405	432,030.40	1,849,536.62
406	432,040.49	1,849,586.87
407	432,052.36	1,849,646.02
408	432,108.34	1,849,925.03
409	432,112.61	1,850,065.22
410	432,118.43	1,850,208.27
411	432,118.90	1,850,290.07

REVISION DATE:	AREAS SHOWN IN THE TOTAL ACRES COLUMN MAY BE APPROXIMATE AND ARE DERIVED FROM TAX ROLLS OR OTHER AVAILABLE SOURCES AND MAY NOT INCLUDE LANDS OF THE OWNER WHICH ARE NOT CONTIGUOUS TO THE AREA TO BE ACQUIRED.	DATE: 10-17-01	HIGHWAY: S.T.H. 133	R/W PROJECT NUMBER: 5616-04-21	SHEET NUMBER: 4.2	E
			COUNTY: GRANT	FEDERAL PROJECT NUMBER:		
FILE NAME :	ORIGINATOR :	PLOT NAME :	PLOT SCALE :	PLOT DATE: \$\$\$plottingdate\$\$\$	WISDOT/CADDs SHEET 60	

LEVELS ON - 1,2,3,4,5,6,7,8,9,10,11,12,13,14,15,16,17,18,19,20,21,22,23,24,25,26,27,28,29,30,31,32,33,34,35,36,37,38,39,40,41,42,43,44,45, 47,48,49,50,51,52,53,54,55,56,57,58,59,60,61,62,63

FILE NAME :

ORIGINATOR :

PLOT NAME :

PLOT SCALE :

PLOT DATE: \$\$.plottingdate...\$

WISDOT/CADD'S SHEET 75

REVISION DATE:

SCALE, FEET:

DATE:

GRID FACTOR:

HIGHWAY:

COUNTY:

R/W PROJECT NUMBER:

FEDERAL PROJECT NUMBER:

SHEET NUMBER:

E

NOTE: EXISTING R/W FOR STH 133 ESTABLISHED FROM VILLAGE OF MUSCODA RECORDS

BEGIN RELOCATION ORDER
STA. 401+88.85
Y = 432,096.36
X = 1,848,715.42

MATCH LINE
SEE SHEET

WISCONSIN DEPARTMENT OF TRANSPORTATION

MUSCODA

GN
TOWN

OF

MUSCODA

MUSCODA

VILLAGE

RAILROAD SPIKE
Y 434,141.11
X 1,848,756.16

ORIGINAL PLAT OF THE
VILLAGE OF MUSCODA
BLOCK 136

CARLENE K. STADLE

LOT 5

LOT 6

LEVELS ON - 1.2, 3.4, 5.6, 7.8, 9.10, 11, 12, 13, 14, 15, 16, 17, 18, 19, 20, 21, 22, 23, 24, 25, 26, 27, 28, 29, 30, 31, 32, 33, 34, 35, 36, 37, 38, 39, 40, 41, 42, 43, 44, 45, 47, 48, 49, 50, 51, 52, 53, 54, 55, 56, 57, 58, 59, 60, 61, 62, 63

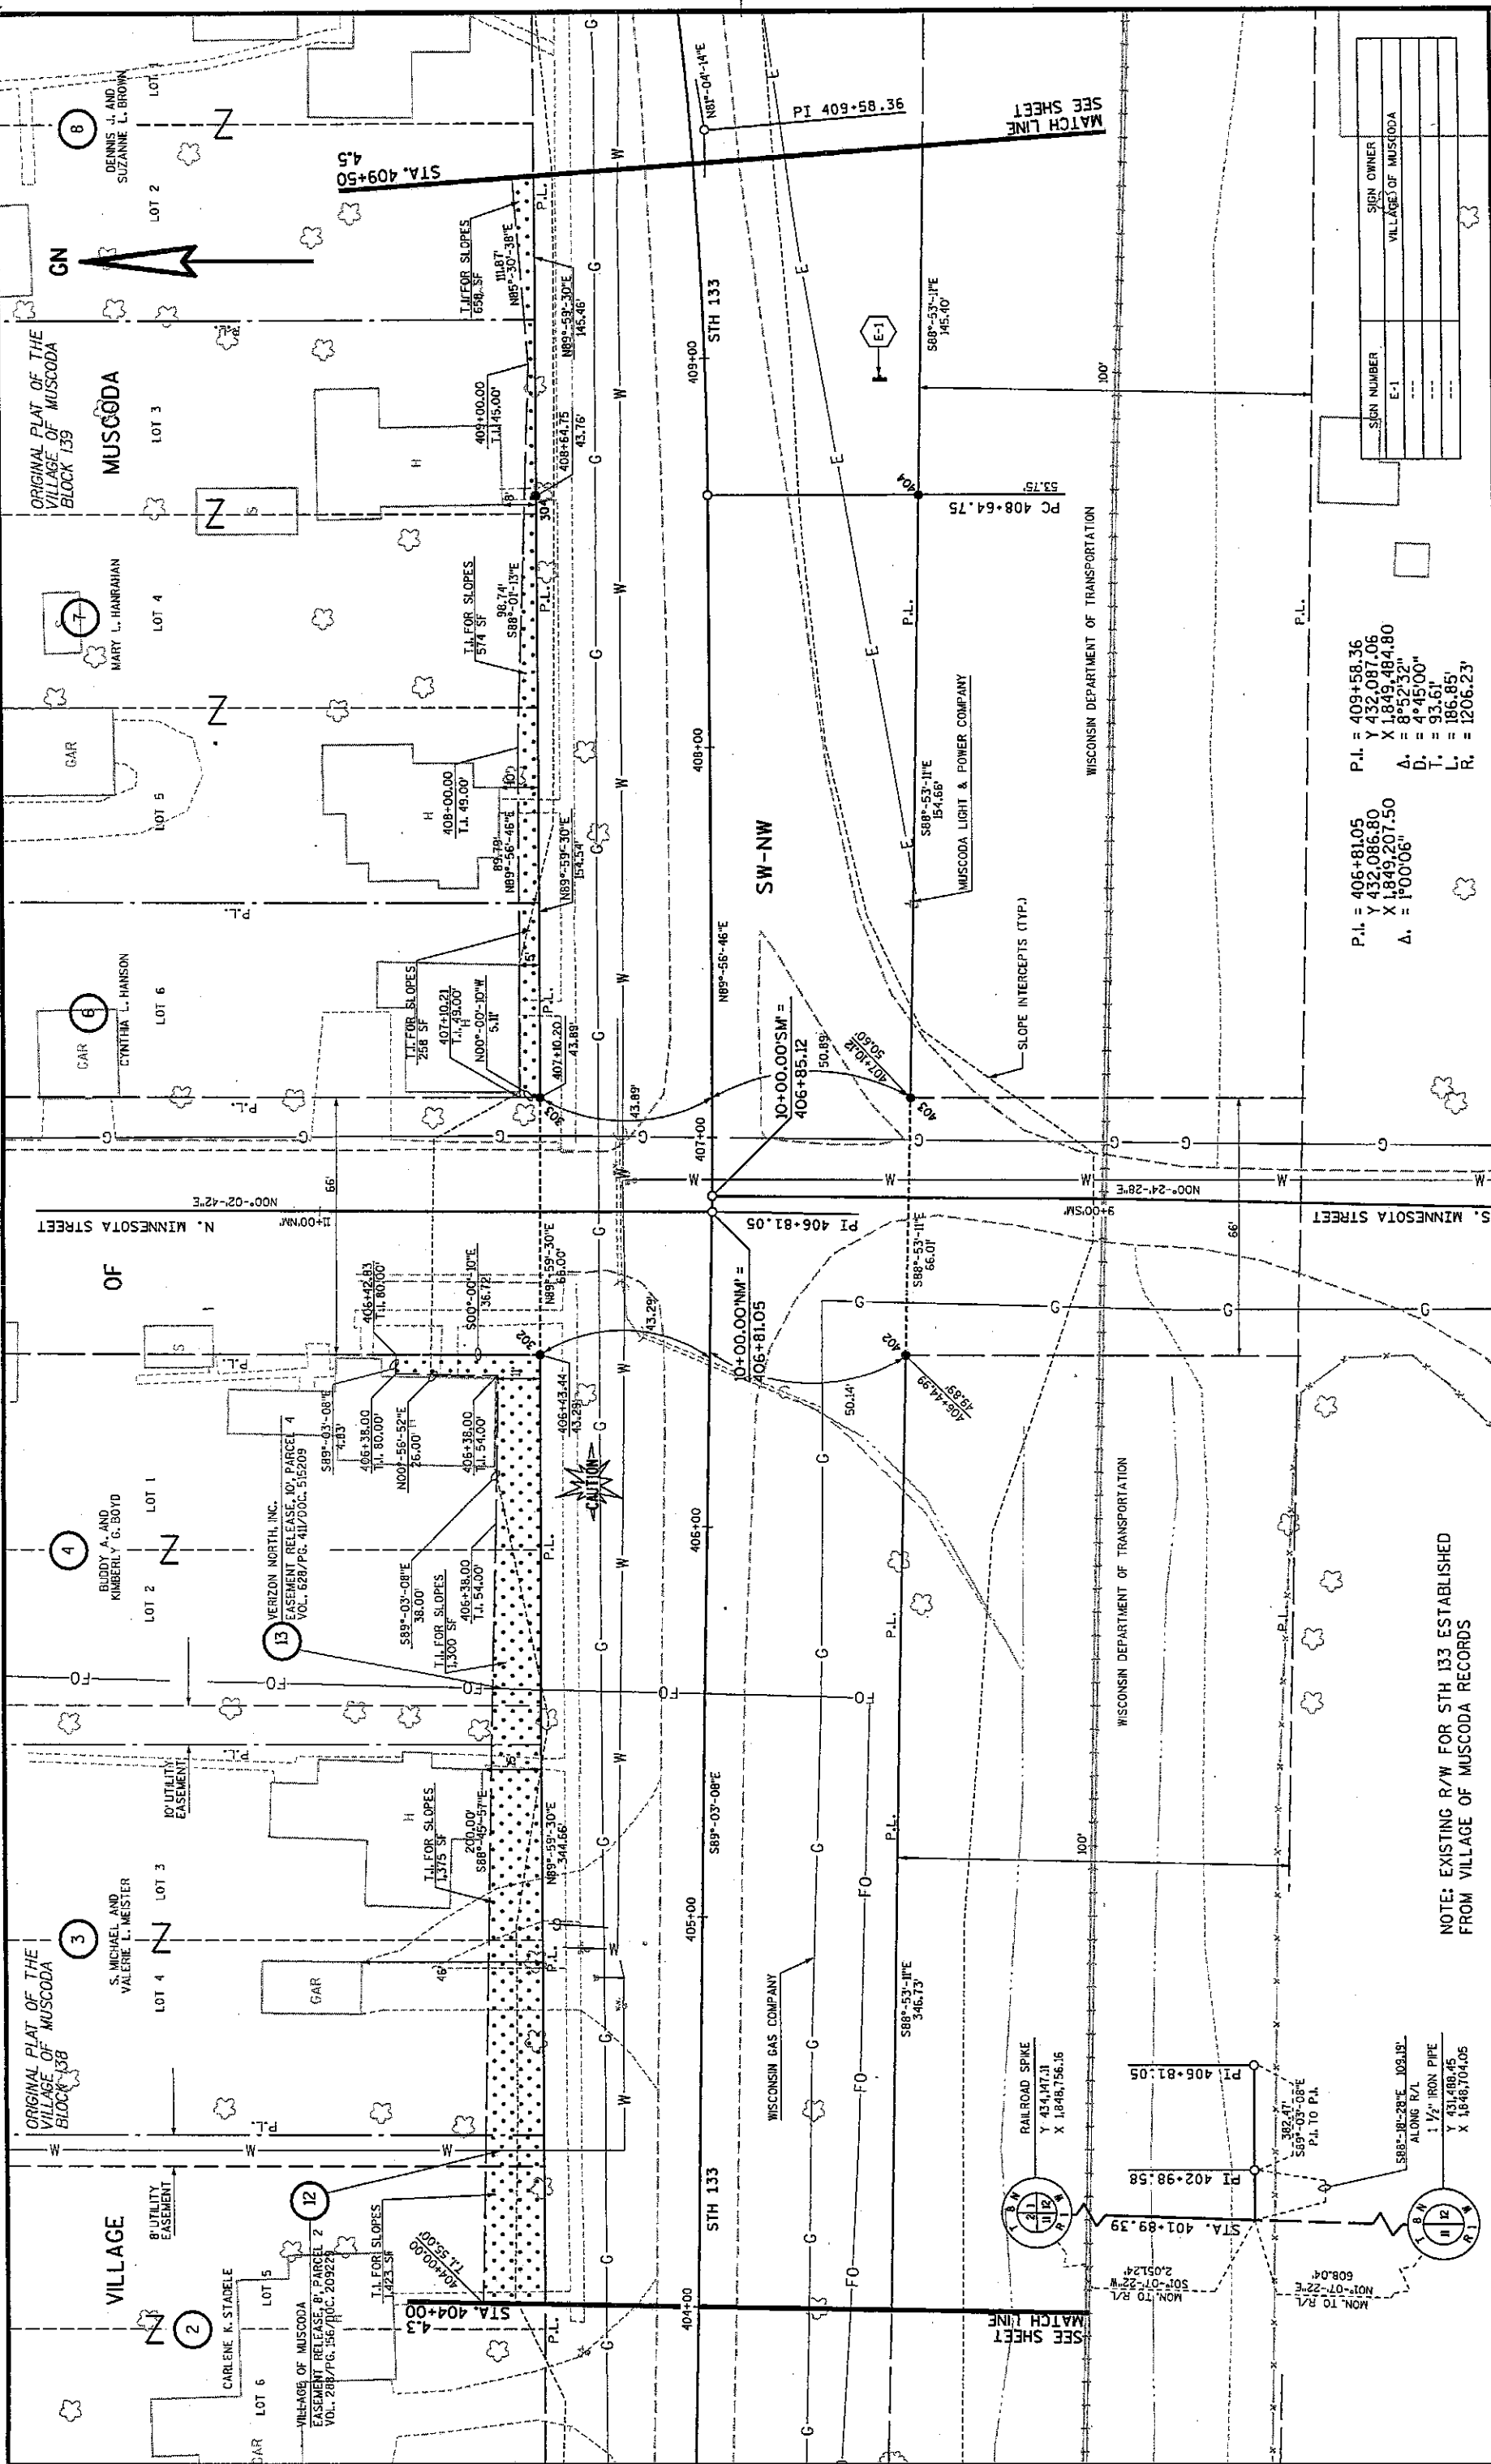



P.L. = 406+81.05
Y 432,086.80
X 1,849,207.50
A. = 1°00'06"

P.L. = 409+58.36
Y 432,087.06
X 1,849,484.80
A. = 8°52'32"
D. = 4°45'00"
T. = 93.61'
L. = 186.85'
R. = 1206.23'

SIGN NUMBER	SIGN OWNER
E-1	VILLAGE OF MUSCODA
---	---
---	---
---	---

REVISION DATE:	SCALE, FEET:	DATE:	10-17-01	HIGHWAY:	S.T.H. 133	R/W PROJECT NUMBER:	5616-04-21	SHEET NUMBER:	4.4	E
GRID FACTOR:				0.99996	COUNTY:	GRANT	FEDERAL PROJECT NUMBER:			
PLOT NAME:				PLOT DATE: \$\$.plottingdate...\$				WISDOT/CADDs SHEET 75		

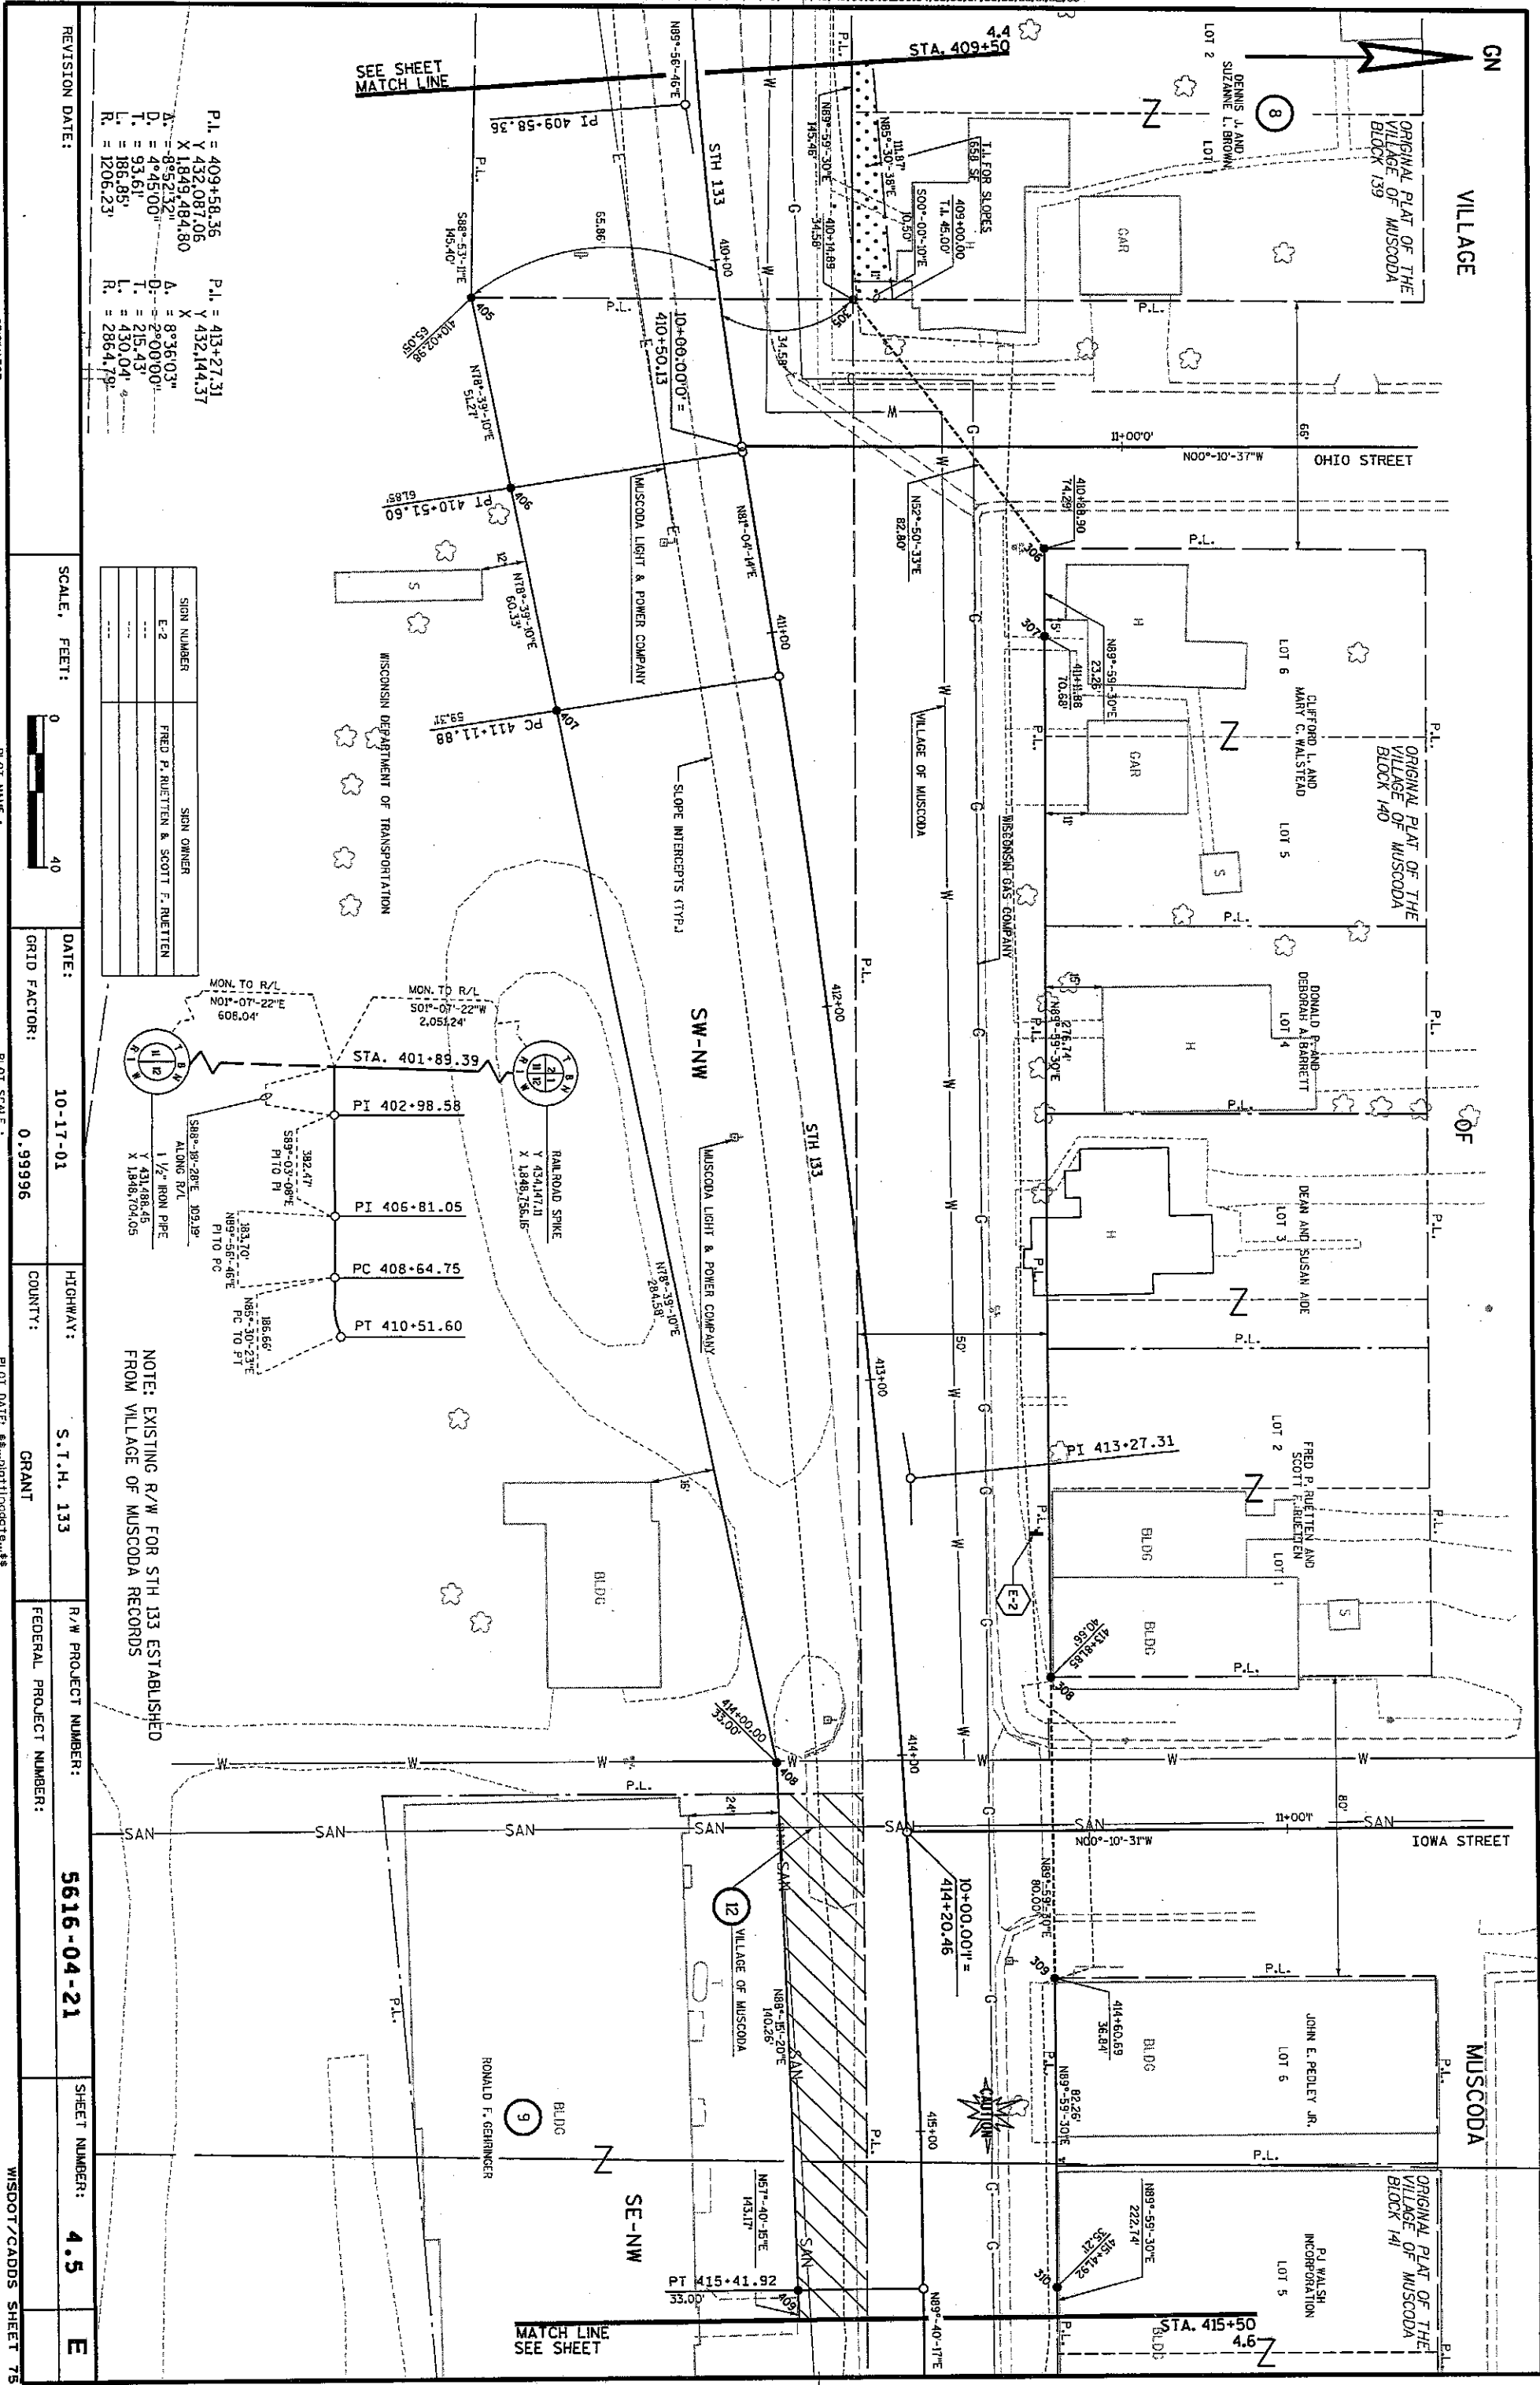

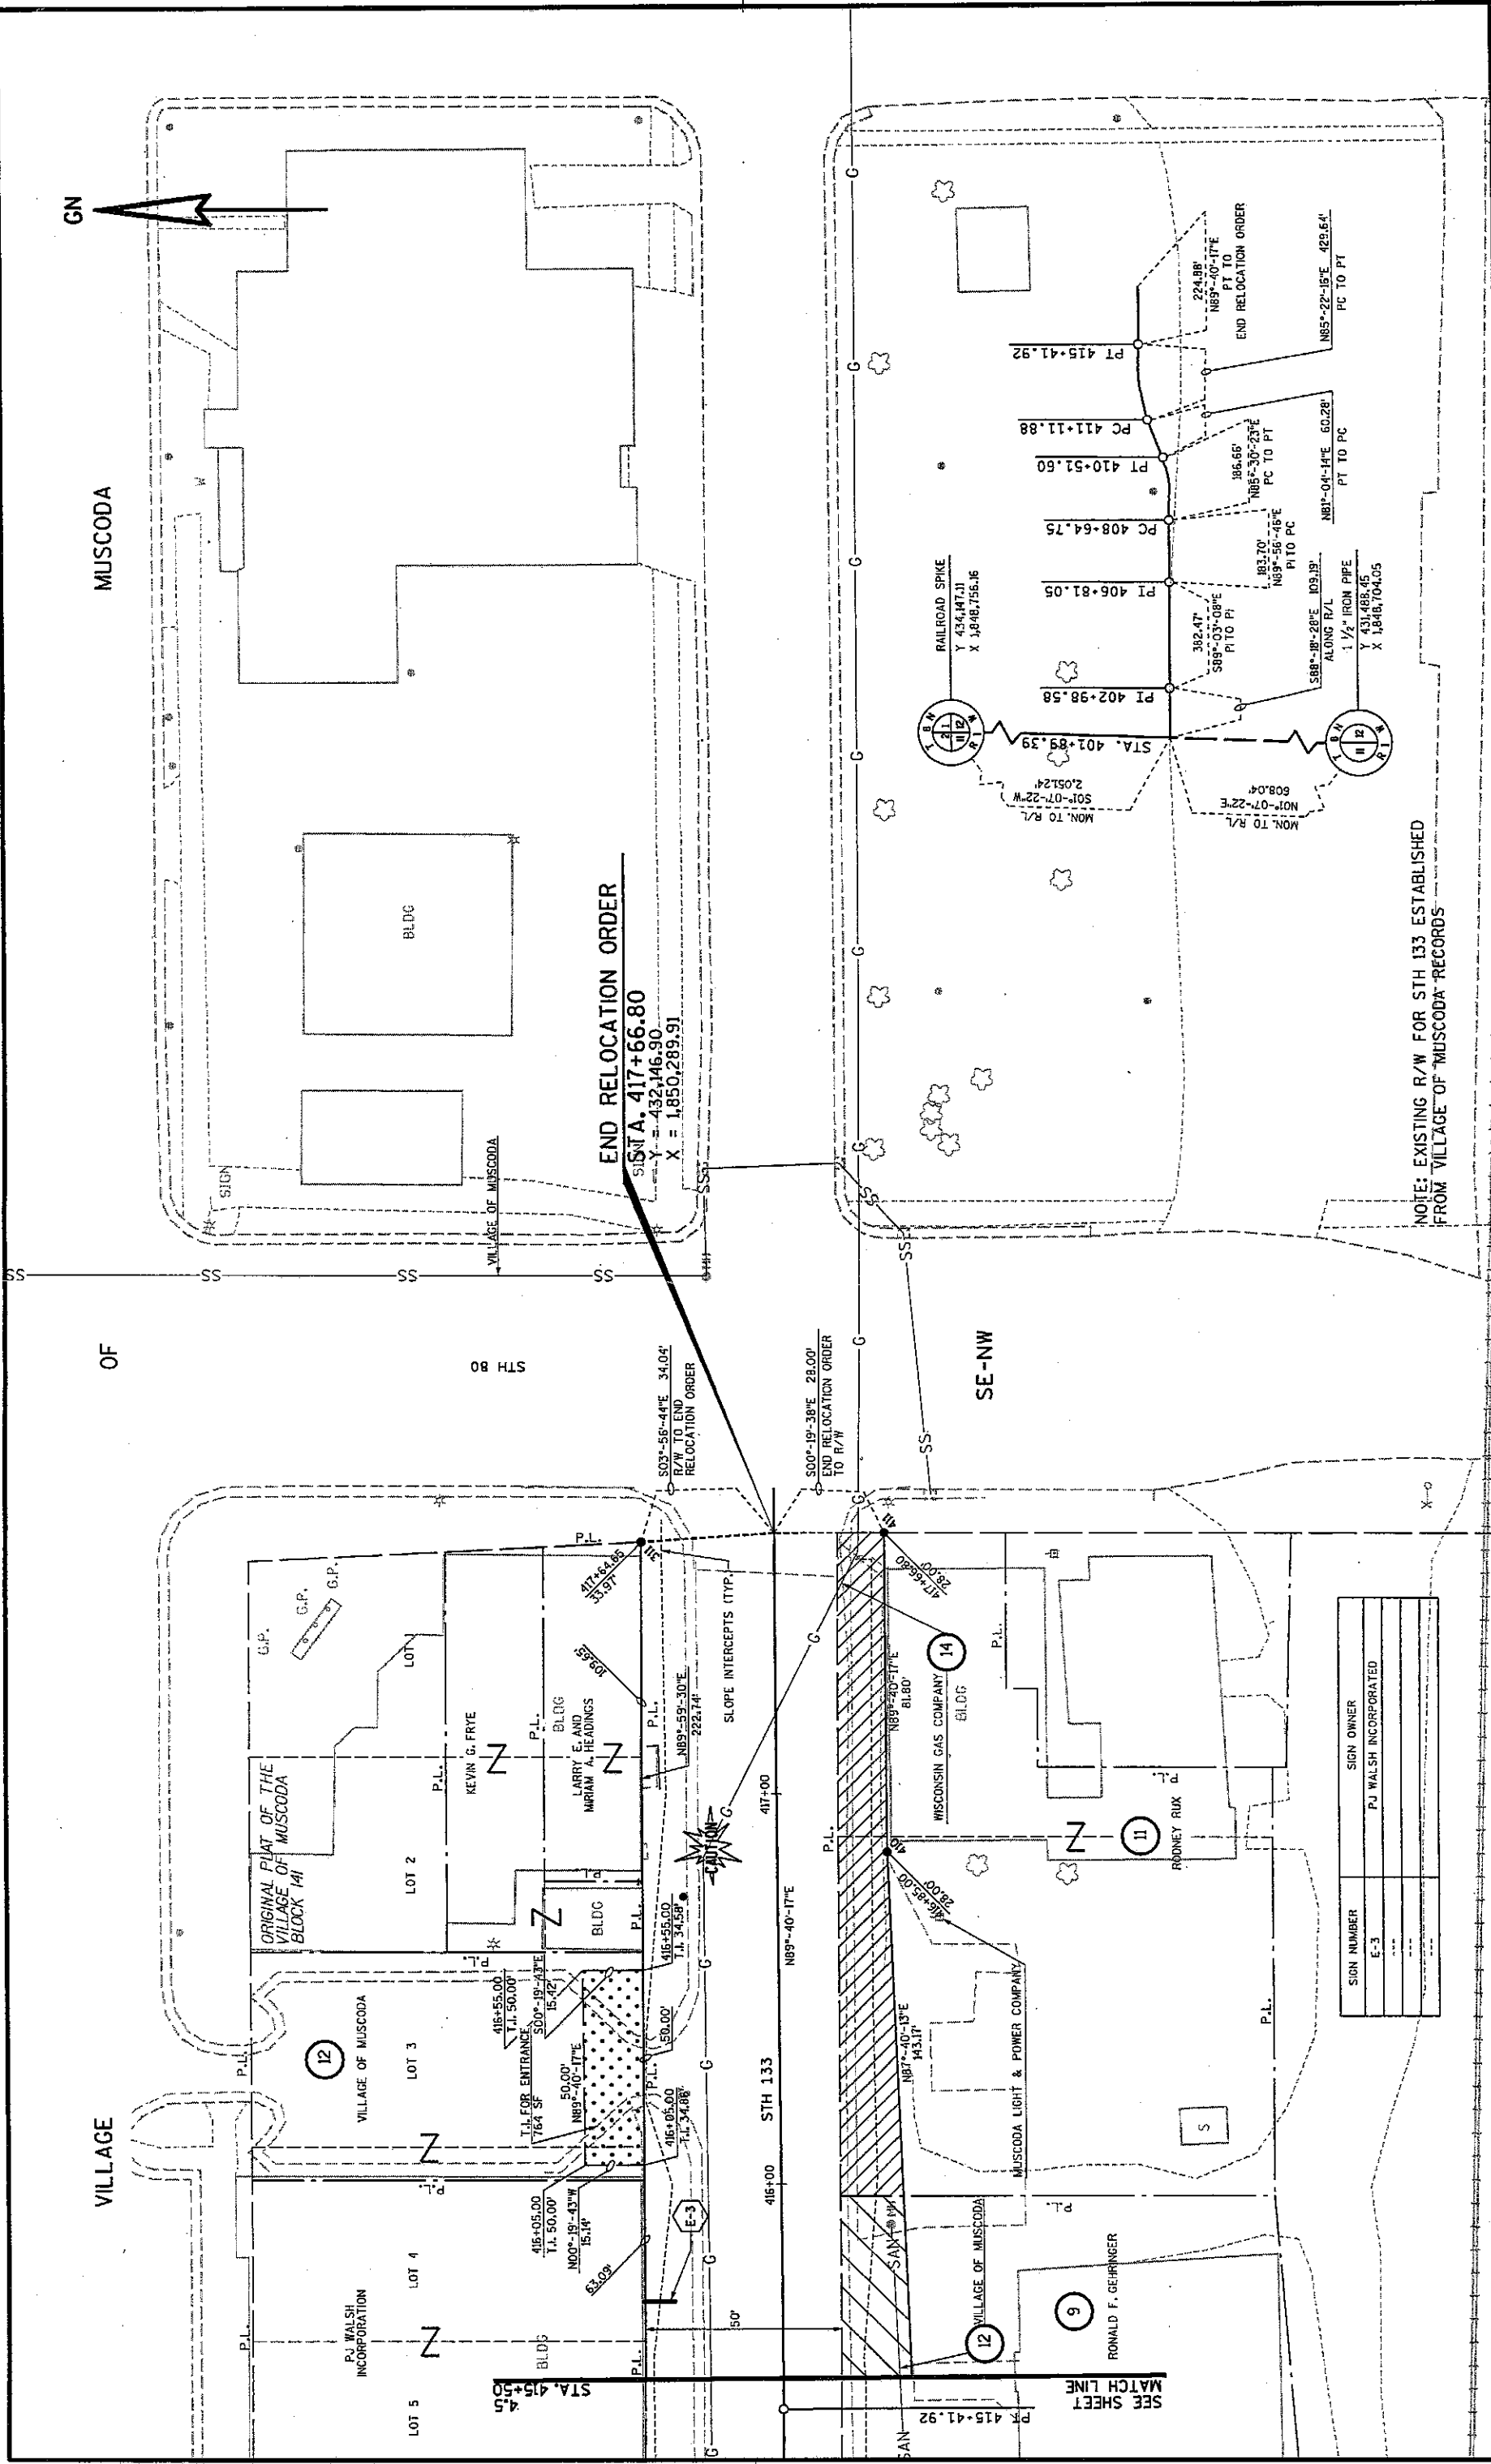

SIGN NUMBER	SIGN OWNER
E-3	PJ WALSH INCORPORATED
---	---
---	---

REVISION DATE:	SCALE, FEET: 0 40	DATE: 10-17-01	HIGHWAY: S.T.H. 133	R/W PROJECT NUMBER: 5616-04-21	SHEET NUMBER: 4.6	E
ORIGINATOR:	GRID FACTOR: 0.99996	COUNTY: GRANT	FEDERAL PROJECT NUMBER:			
FILE NAME:	PLOT SCALE:	PLOT DATE: \$\$.plottingdate\$.ss				