

RELOCATION ORDER
BY STATE HIGHWAY COMMISSION OF WISCONSIN

* * * * *

THE STATE HIGHWAY COMMISSION FINDS AND DETERMINES THAT:

The proper establishing, laying out, widening, enlarging, extending, constructing, reconstructing, improving, or maintaining a portion of the highway now designated as State Trunk Highway 133, from a point 360 feet south and 530 feet east of the north one-quarter corner of Section 9, Township 2 North, Range 3 West, thence northerly through the Village of Potosi to a point 40 feet south and 530 feet west of the north one-quarter corner of Section 35, Township 3 North, Range 3 West,

and on roads or lands in and about and along and leading to same, require certain relocation or change and the acquisition of lands or interests in lands as shown on the map or copy thereof marked

"PLAT OF RIGHT OF WAY REQUIRED, PROJECT T 0204(1),"

for the British Hollow-Potosi Road,

S.T. H. 133, Grant County, dated April 4, 1949,

the same being sheet No. 4, 4.1, 4.2, 4.3, and 4.4 of the plans for said project, and

Pursuant to its authority under Sections 84.02 (3) and 84.09, Wisconsin Statutes,

THE STATE HIGHWAY COMMISSION HEREBY ORDERS THAT:

(1) The said highway is hereby laid out and established to the lines and widths as shown on the said plat.

(2) The required lands or interests in lands as shown on the plat shall be acquired by the County Highway Committee of the county in which the lands are situate, pursuant to the provisions of Section 84.09 (3), Wisconsin Statutes.


(3) Buildings, fixtures or chattels acquired incident to the acquisition of lands or rights in lands under this order, and to be removed, shall, subject to approval of the Highway Commission, be sold by the County Highway Committee at public or private sale to the highest bidder, and the net proceeds of such sale paid into the state highway fund.

(4) This order supersedes and amends the previous order issued by the Commission on March 3, 1949.

* * * * *

The foregoing order was issued by the State Highway Commission and entered in the minutes of its meeting on April 13, 1949.

William P. Hard
 Secretary, State Highway Commission of Wisconsin

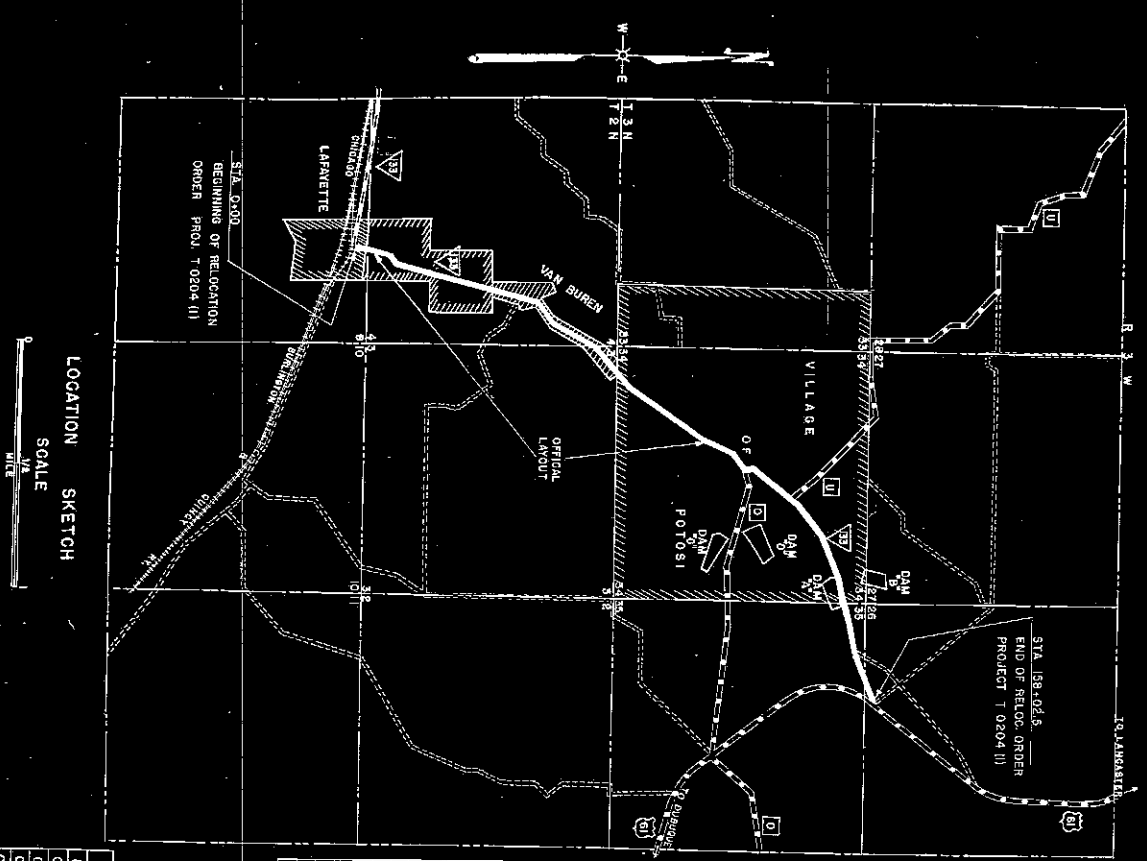


LOCATION	SKETCH
SCALE	
1/2	
MILE	

SCHEDULE OF LANDS AND INTERESTS REQUIRED			ACRES
PAGE NO.	OWNER	INTERESTS REQUIRED	
1	POTOSI BREWING CO.	LIMITED EASEMENT	
2	WM. MAHLS	" "	
3	POTOSI BREWING CO.	EASEMENT	0.13
4	ST. THOMAS CATHOLIC CH.	FEE	0.02
5	VILLAGE OF POTOSI	" "	0.04
6	ARND KEMMER	" "	0.04
6A	OHMS BRICKER	" "	0.101
7	ALBERT SCHAEFFER ET AL.	LIMITED EASEMENT	
8	FRED MILKE	" "	
9	FRED MILKE	" "	
10	CYRIL LEIBFIED	" "	
11	TOMMY MEYERS	" "	
12	TOMMY HUBST	" "	
13	LEO WINKLER	" "	
14	WM. STOKER	" "	
15	ANDREW BODE	" "	
16	FRED MILKE	HIGHWAY EASEMENT	0.63
17	JACOB AMES	" "	
18	WALLACE MCKEE	" "	0.12
19	ALBERT SCHAEFFER ET AL.	" "	0.18
20	JOHN DUVE EST.	" "	0.04
21	ORVILLE SCHAEFER	" "	0.26
22	GEORGE RENNICK	" "	0.066
23	HERMAN LIDELHOVEN	" "	0.21
24	ADG MILKE	" "	0.63
27	RAY ALLEN	FEE	0.91
32	HENRY DIETZEL	" "	2.57
35	HILMUT FOLTZ	" "	0.47
42	TIRZA ENJOR ET AL.	" "	
47	ST. THOMAS CATHOLIC CH.	LIMITED EASEMENT	
48	GEO SCHUMACHER EST.	" "	
49	GEORGE MARTIN	" "	
51	MADONIC TEMPLE	" "	
56	ELIZABETH TURNER EST.	FEE	0.3
26	FRANCIS DURNI	" "	0.04
29	CORNELIUS JOSEF	LIMITED EASEMENT	
30	ANDREW BODE	" "	
33	POTOSI BREWING CO.	" "	
34	LEROY FURKHAILE	FEE	0.76
35	JOHN KRESS	LIMITED EASEMENT	
36	ALBERT PATZNER	" "	
40	LOGS WEIDAN	FEE	0.46
41	HELEN SCHREINAUER	LIMITED EASEMENT	

CH CH EASE. 770 0-00-44
 (C2) 80 31



COUNTY AND HIGHWAY	ROUTE AND SECTION	CLASS AND AIRWAY		FEDERAL DIVISION OFFICE	SHEET NUMBER	TOTAL SHEETS
		STATE	FEDERAL			
				WIS. SN.	4	65

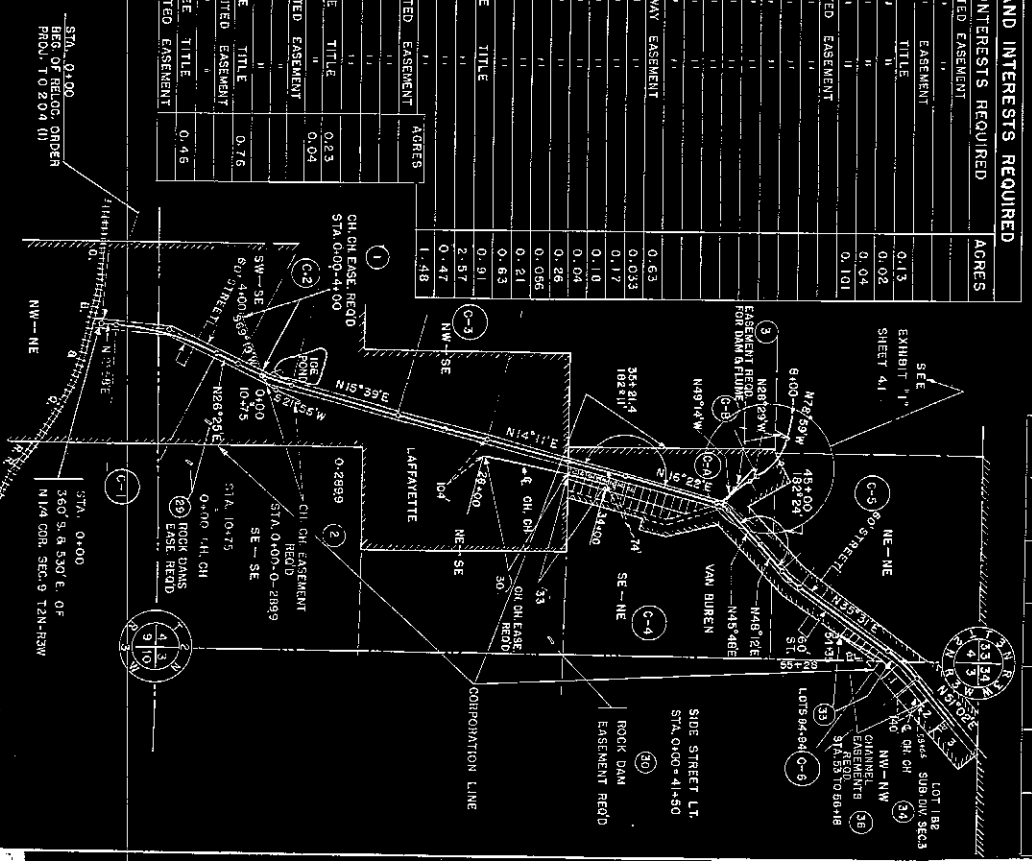

SCHEDULE OF CURVE DATA


[illegible]

STATE HIGHWAY COMMISSION OF WISCONSIN
PLAT OF RIGHT OF WAY REQUIRED
PROJECT NO. T 0204(1)
BRITISH HOLLOW — POTOMI
S.T.H. NO. 133
GRANT
ROAD
COUNTY
SCALE 800' = 1" 240' = 1" 480' = 1"
APR. 4, 1940
FEB. 26, 1939
JAN. 24, 1938
NOV. 24, 1937

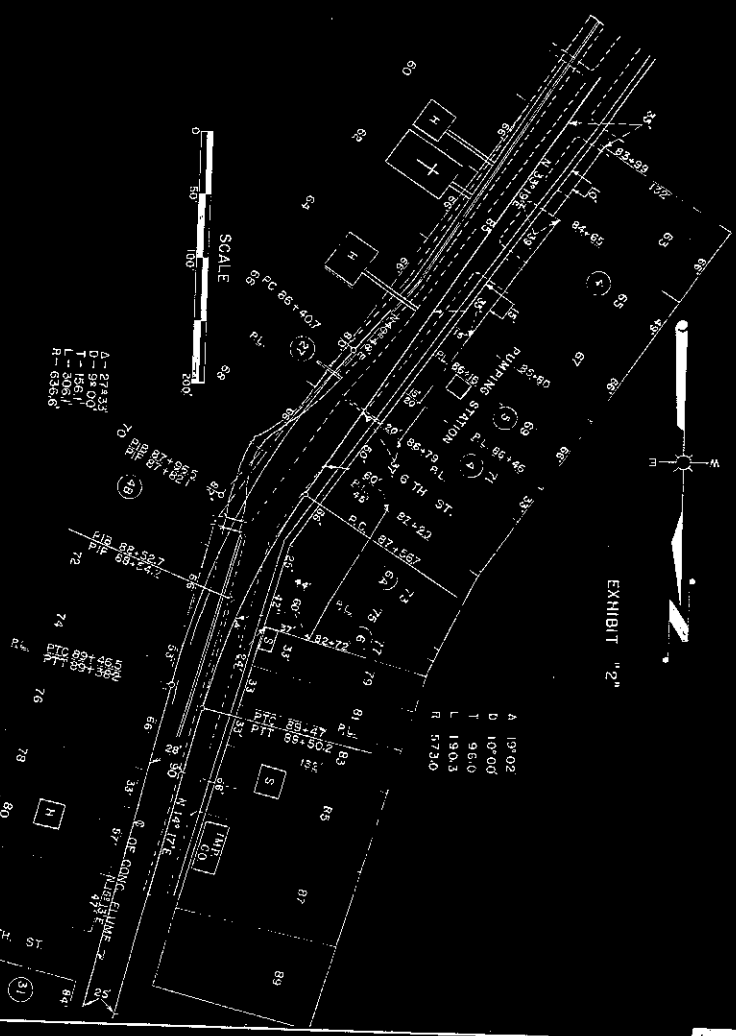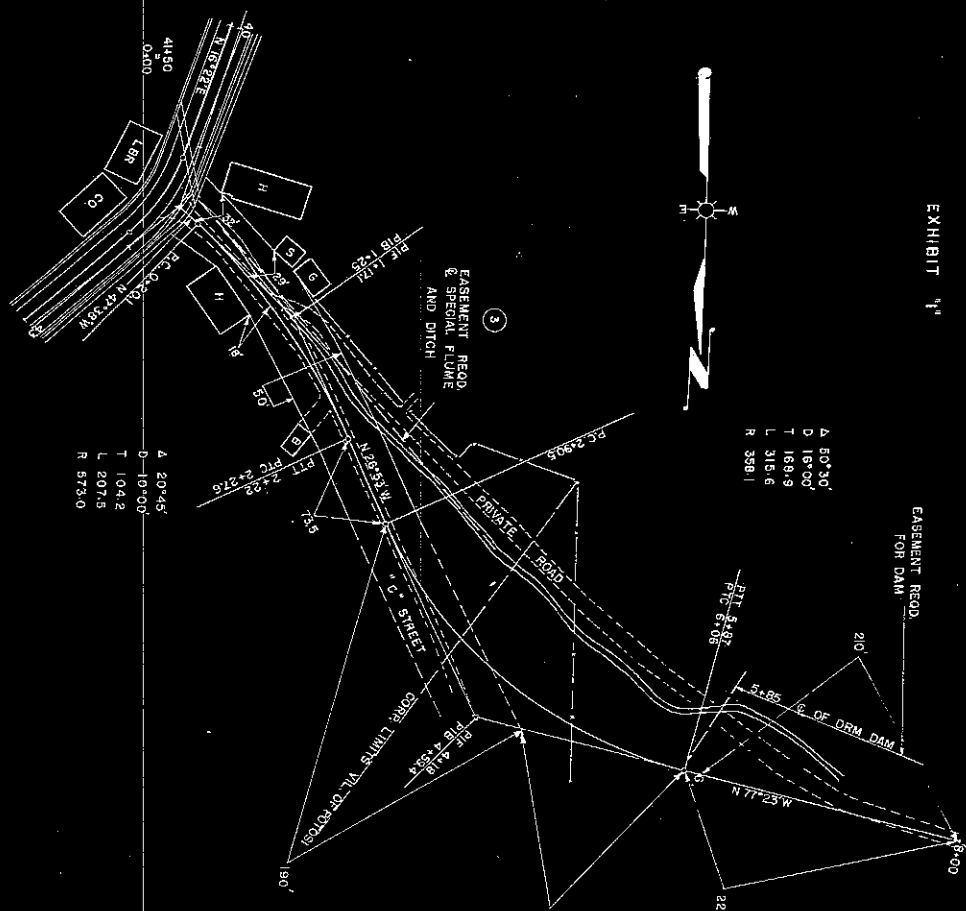

COUNTRY	RACE	CLASS AND DESCRIPTION	TOTAL IN OFFICE	SUBT RATING	TOTAL SUBTS
MARY HENDON	SCOTTISH	TELETYPE	WS.	41	CS

STATE HIGHWAY COMMISSION OF WISCONSIN
 PLAT OF RIGHT OF WAY REQUIRED
 PROJECT NO. T020401
 BRITISH HOLLOW — POTOSI
 S.T.H. NO. 133
 GRANT
 COUNTY
 ROAD
 SCALE
 0' 10' 20'
 100'
 AUG 21 1949
 JUL 24 1948
 JUN 24 1948
 MAY 24 1948
 DATE

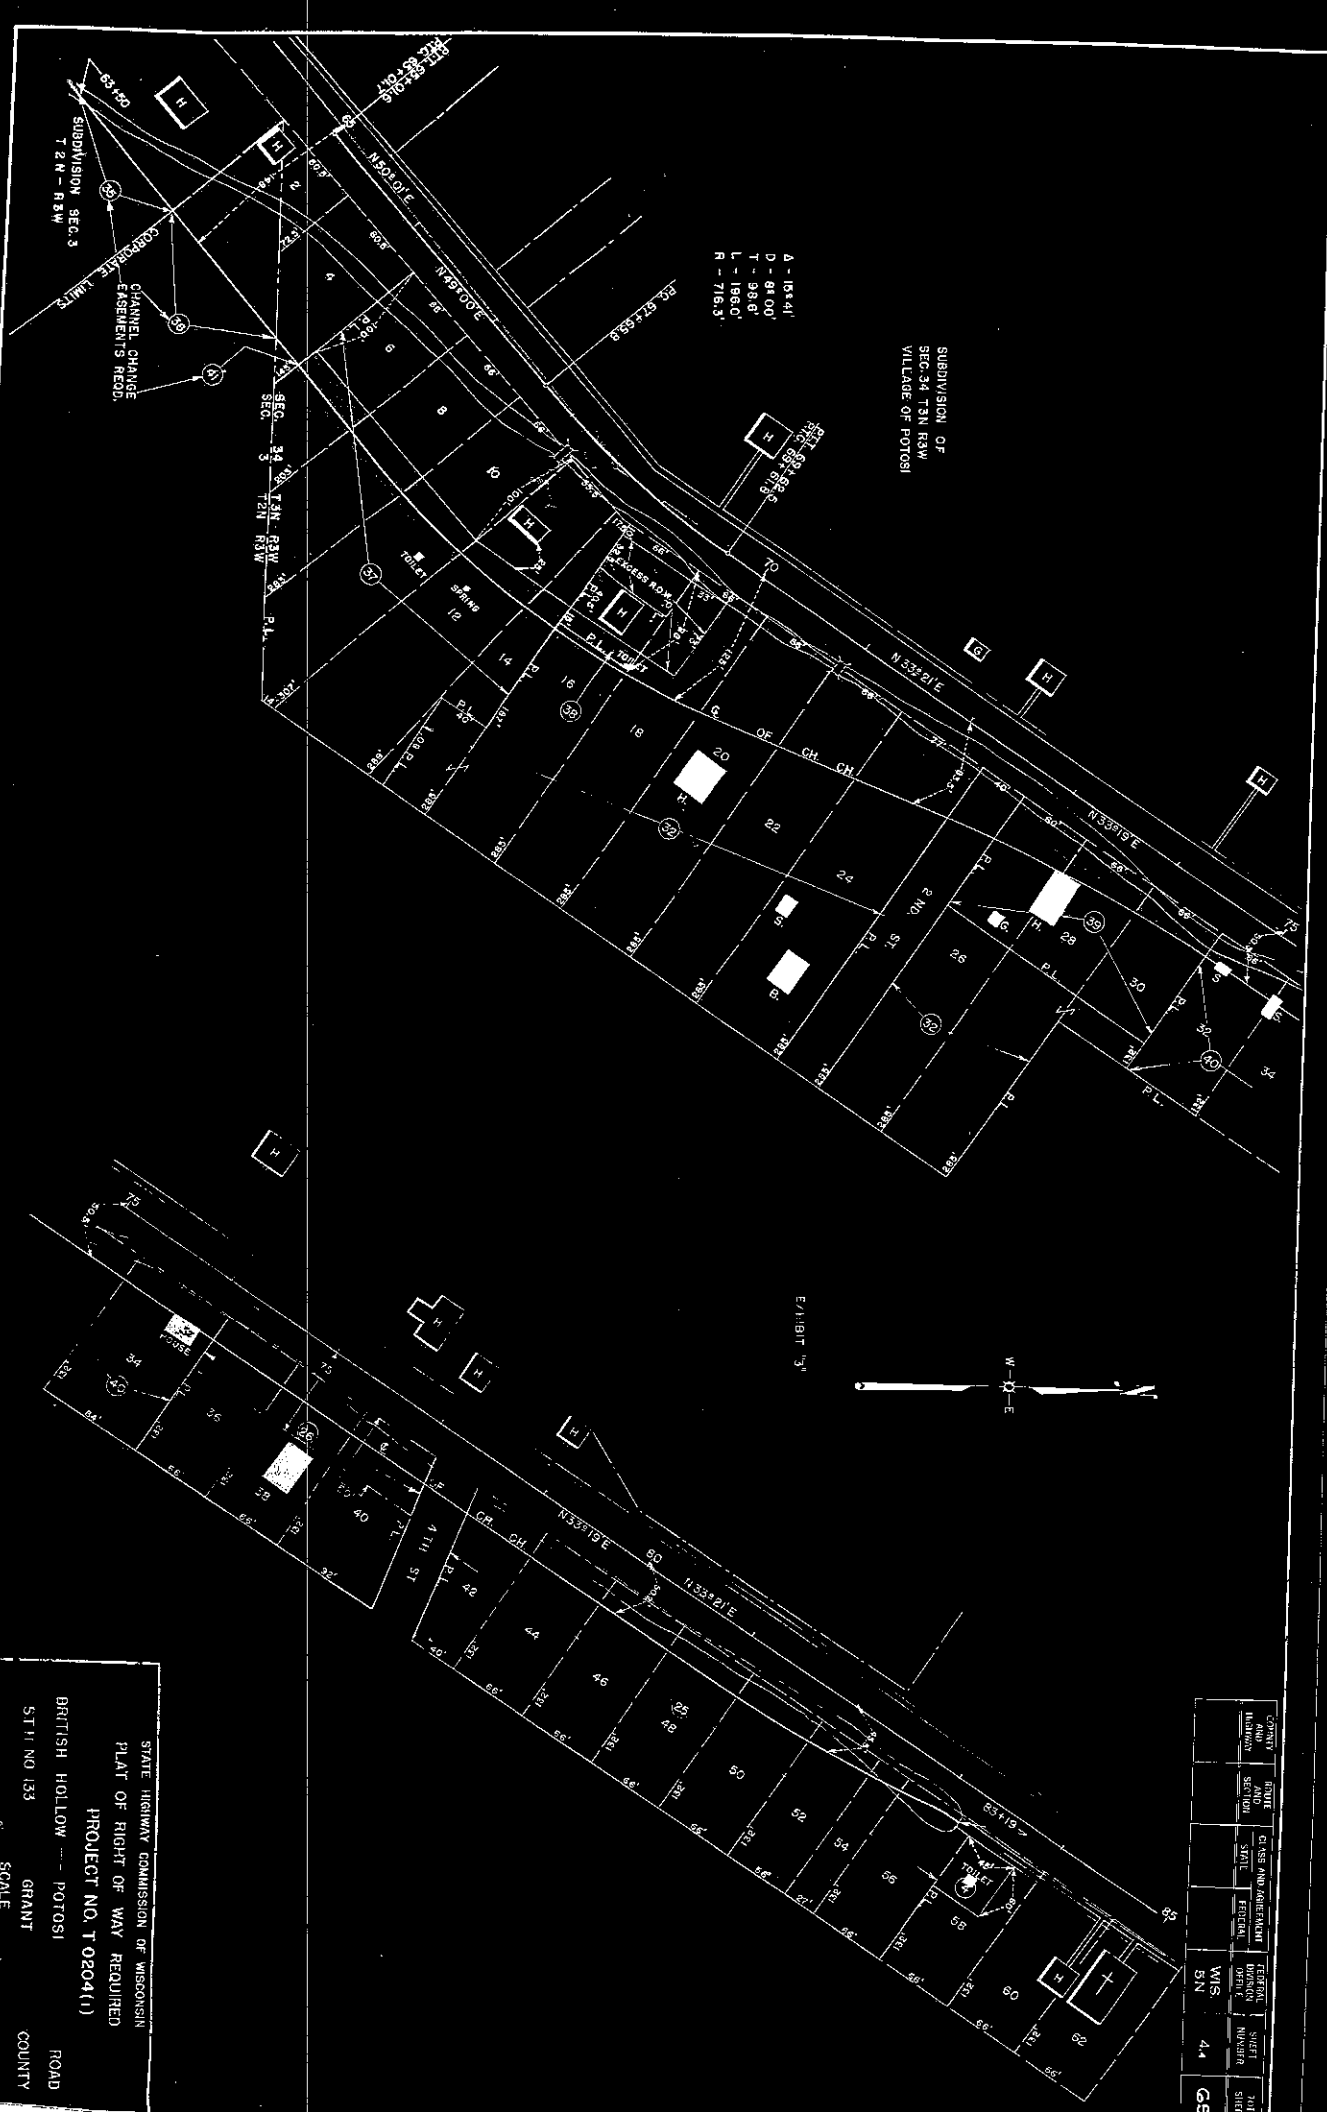

A - 15' x 41'
D - 88' x 100'
T - 33' x 80'
L - 186' x 100'
R - 716' x 3'

SUBDIVISION OF
SEC. 34 T3N R3W
VILLAGE OF POTOSI

SUBDIVISION SEC. 3
T2N R3W
CHANNEL CHANGE
EASEMENT'S REQD.

COUNTY	TOWNSHIP	RANGE	SECTION	STATE	FEDERAL	WMS	44	GS

STATE HIGHWAY COMMISSION OF WISCONSIN
PLAT OF RIGHT OF WAY REQUIRED
PROJECT NO. T0204(1)
BRITISH HOLLOW - POTOSI
ST. NO. 133
GRANT
COUNTY
SCALE
2.50 M.F.
APR. 4, 1918
DATED FEB. 20, 1918



Mr. Alonzo Aupperle, Grant Co., Clk.

The State of Wisconsin

HIGHWAY COMMISSION

STATE OFFICE BUILDING

MADISON 2

April 15, 1949

Mr. Eugene Croft
Grant County Highway Commissioner
Lancaster, Wisconsin

Mr. Alonzo Aupperle
County Clerk, Grant County
Lancaster, Wisconsin

Gentlemen:

SUBJECT: Project T 0204(1)
British Hollow-Potosi Road
S.T.H. 133
Grant County

The Highway Commission deems it necessary to make certain changes in location and to acquire certain lands and interests in lands for the proper improvement or maintenance of the above-designated project and highway. The relocation order of the Commission and the map showing the highway as laid out and established and the lands and interests to be acquired are transmitted herewith.

The relocation order provides that the county highway committee shall make the necessary acquisitions pursuant to Section 84.09(3), Wisconsin Statutes.

Very truly yours

STATE HIGHWAY COMMISSION OF WISCONSIN

William F. Ward

William F. Ward
Secretary

WFW:MO
Enc.
CC:DE#9
WBB

FILED

APR 14 1950

ALONZO AUPPERLE
COUNTY CLERK
GRANT COUNTY, WIS.