



The State of Wisconsin

HIGHWAY COMMISSION
STATE OFFICE BUILDING
MADISON 2

FILED

JUL 2 1948

JUL - 3 1948
ALONZO AUPPERLE
COUNTY CLERK
GRANT COUNTY, WIS.

Mr. Alonzo Aupperle
County Clerk, Grant County
Lancaster, Wisconsin

Mr. Eugene Croft
Grant County Highway Commissioner
Lancaster, Wisconsin

Gentlemen:

SUBJECT: Project T 0204(1)
British Hollow-Potosi Road
S.T.H. 133
Grant County

The Highway Commission deems it necessary to make certain changes in location and to acquire certain lands and interests in lands for the proper improvement or maintenance of the above-designated project and highway. The relocation order of the Commission and the map showing the highway as laid out and established and the lands and interests to be acquired are transmitted herewith.

The relocation order provides that the county highway committee shall make the necessary acquisitions pursuant to Section 84.09(3), Wisconsin Statutes.

Very truly yours

STATE HIGHWAY COMMISSION OF WISCONSIN

D. J. Summerville

D. J. Summerville
Secretary

DJS:BNB
Enc.
CC:DE#9
WBB

RELOCATION ORDER
BY STATE HIGHWAY COMMISSION OF WISCONSIN

* * * * *

THE STATE HIGHWAY COMMISSION FINDS AND DETERMINES THAT:

The proper establishing, laying out, widening, enlarging, extending, constructing, reconstructing, improving, or maintaining a portion of the highway now designated as State Trunk Highway 133, from a point 360 feet south and 530 feet east of the north one-quarter corner of Section 9, Township 2 North, Range 3 West, thence northerly through the Village of Potosi to a point 40 feet south and 530 feet west of the north one-quarter corner of Section 35, Township 3 North, Range 3 West,

and on roads or lands in and about and along and leading to same, require certain relocation or change and the acquisition of lands or interests in lands as shown on the map or copy thereof marked

"PLAT OF RIGHT OF WAY REQUIRED, PROJECT T 0204(1),"

for the British Hollow-Potosi Road,

S.T. H. 133, Grant County, dated June 24, 1948,

the same being sheets No.s 4, 4.1, 4.2, and 4.3 of the plans for said project, and

Pursuant to its authority under Sections 84.02 (3) and 84.09, Wisconsin Statutes,

THE STATE HIGHWAY COMMISSION HEREBY ORDERS THAT:

(1) The said highway is hereby laid out and established to the lines and widths as shown on the said plat.


(2) The required lands or interests in lands as shown on the plat shall be acquired by the County Highway Committee of the county in which the lands are situate, pursuant to the provisions of Section 84.09 (3), Wisconsin Statutes.

(3) Buildings, fixtures or chattels acquired incident to the acquisition of lands or rights in lands under this order, and to be removed, shall, subject to approval of the Highway Commission, be sold by the County Highway Committee at public or private sale to the highest bidder, and the net proceeds of such sale paid into the state highway fund.

(4) This order supersedes and amends the previous order issued by the Commission on April 29, 1948.

* * * * *

The foregoing order was issued by the State Highway Commission and entered in the minutes of its meeting on June 30, 1948.

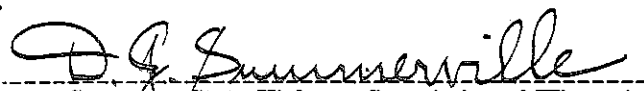
 Secretary, State Highway Commission of Wisconsin

COUNTY	ROUTE	CLASS AND AGREEMENT	FEDERAL	SHEET	TOTAL
BRITISH HOLLOW	SECTION	STATE	FEDERAL	NUMBER	SHEETS
			WIS.	4	126
			SN		


SCHEDULE OF LANDS AND INTERESTS REQUIRED

NO.	OWNER	INTERESTS REQUIRED	ACRES
1	POTOSI BREWING CO.	LIMITED EASEMENT	
2	W.B. MAHNS	"	
3	POTOSI BREWING CO.	"	
4	ST. THOMAS CATHOLIC CH.	FEE	0.132
5	VILLAGE OF POTOSI	"	0.02
6	ARND KEELMER	"	0.039
7	CHAS. BAWMER	"	0.101
8	ALBERT SCHAEFER ET AL.	LIMITED EASEMENT	
9	FRED MILKE	"	
10	CYRIL LEIBERD	"	
11	TOBY METERS	"	
12	TONY HURST	"	
13	LEO WINKLER	"	
14	W.A. STONER	"	
15	ANDREW BOOE	"	
16	FRED MILKE	HIGHWAY EASEMENT	0.63
17	JACOB AMES	"	0.033
18	WALLACE MACKER	"	0.17
19	ALBERT SCHAEFER ET AL.	"	0.16
20	JOHN DOWE EST.	"	0.04
21	ORVILLE SCHAEFER	"	0.26
22	GEORGE PENNINGTON	"	0.086
23	HERMAN JOELHOVEN	"	0.21
24	ALB. MILKE	"	0.63
25	RAY GILLEN	FEE	10.108
26	HENRY DIETZEL	"	0.305
27	HILMUTH FRITZ	"	0.046
28	FANNY MASSEY EST.	"	0.72
29	ST. THOMAS CATHOLIC CH.	LIMITED EASEMENT	
30	GEORGE MARTIN	"	
31	MASONIC TEMPLE	"	
32	ELIZABETH TURNER EST.	"	
33	FRANCIS DURNI	"	
34	T. DRESSEN	LIMITED EASEMENT	0.46
35	FRED BUSS	"	



SCHEDULE OF CURVE DATA

NO.	DEG.	TANG.	LENG.	R.D.	P.I.	P.O.	P.T.
C-1	23.57	34.33	87.48	1637.1	4+40.6	0+88.5	7+73.1
C-2	10.70	34.00	180.0	384.9	11+09.3	9+83.3	12+48.2
C-3	1.28	0.18	285.3	986.8	22+88.3	20+06.7	25+93.2
C-4	29.92	40.00	37.6	73.6	14+8.2	41+84.7	41+32.4
C-5	12.44	81.00	7.96	189.5	70.5	47+40.2	48+06.2
C-6	16.33	81.00	7.96	235.6	95.0	58+46.1	58+46.1
C-7	20.45	100.0	10.4	207.5	171.0	61+20.1	62+22.0
C-8	30.30	18.00	186.9	316.8	361.1	21+90.5	51+06.0

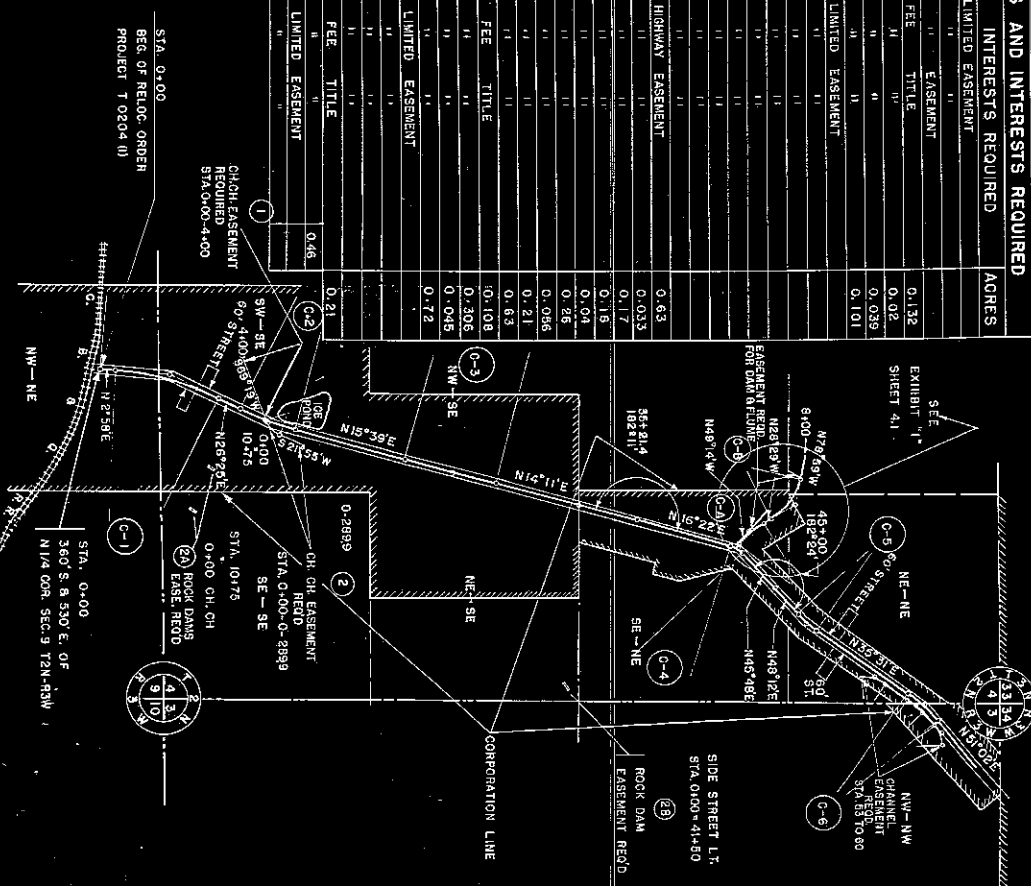

STATE HIGHWAY COMMISSION OF WISCONSIN
PLAT OF RIGHT OF WAY REQUIRED
PROJECT NO. T 0204 (I)

BRITISH HOLLOW — POTOSI
S.T.H. NO. 133
GRANT
COUNTY

DATE: APRIL 13, 1948
SHEET 4 OF 4

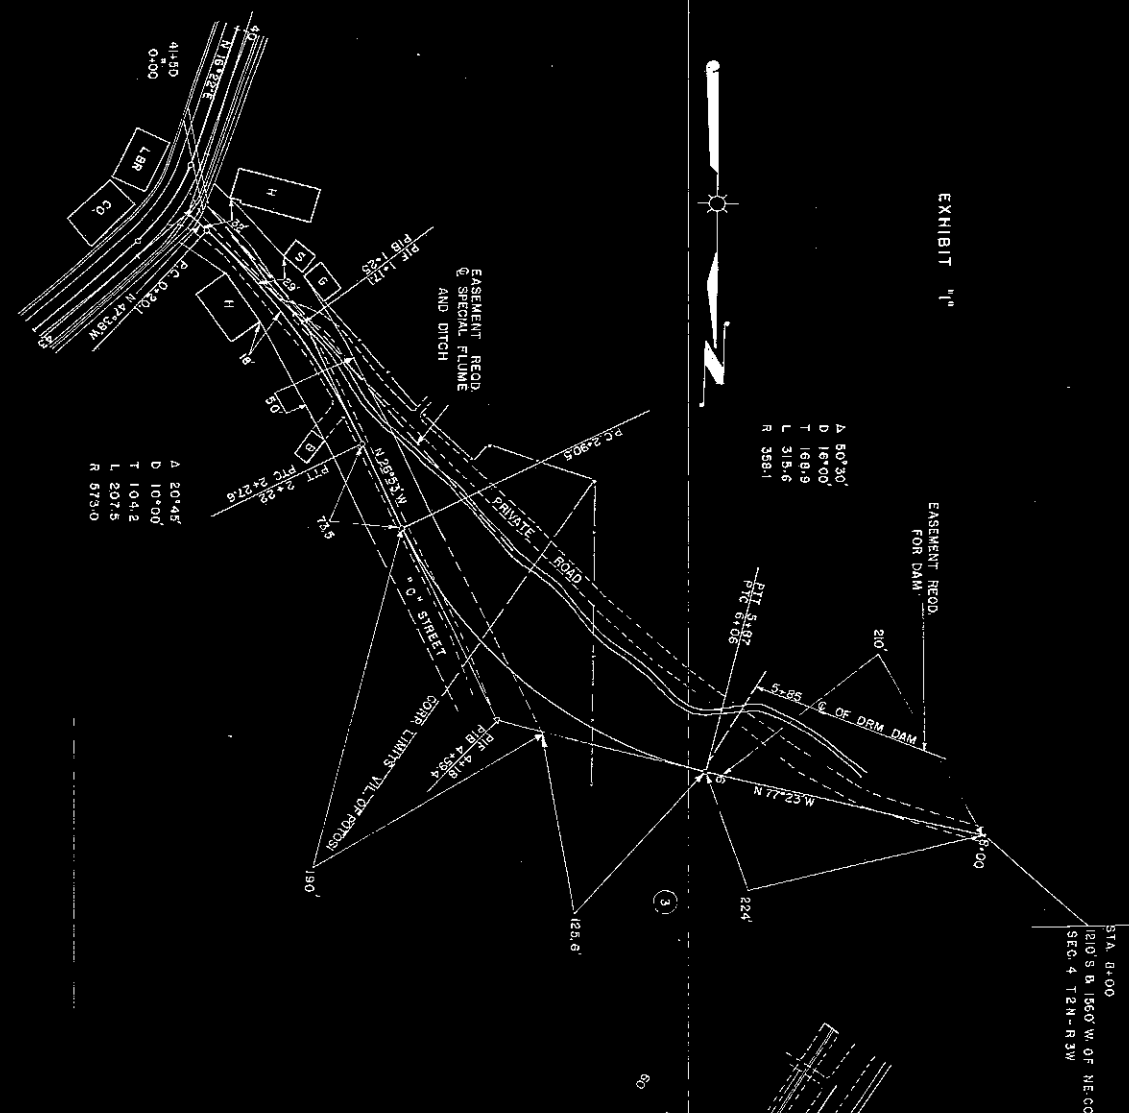


EXHIBIT "1"

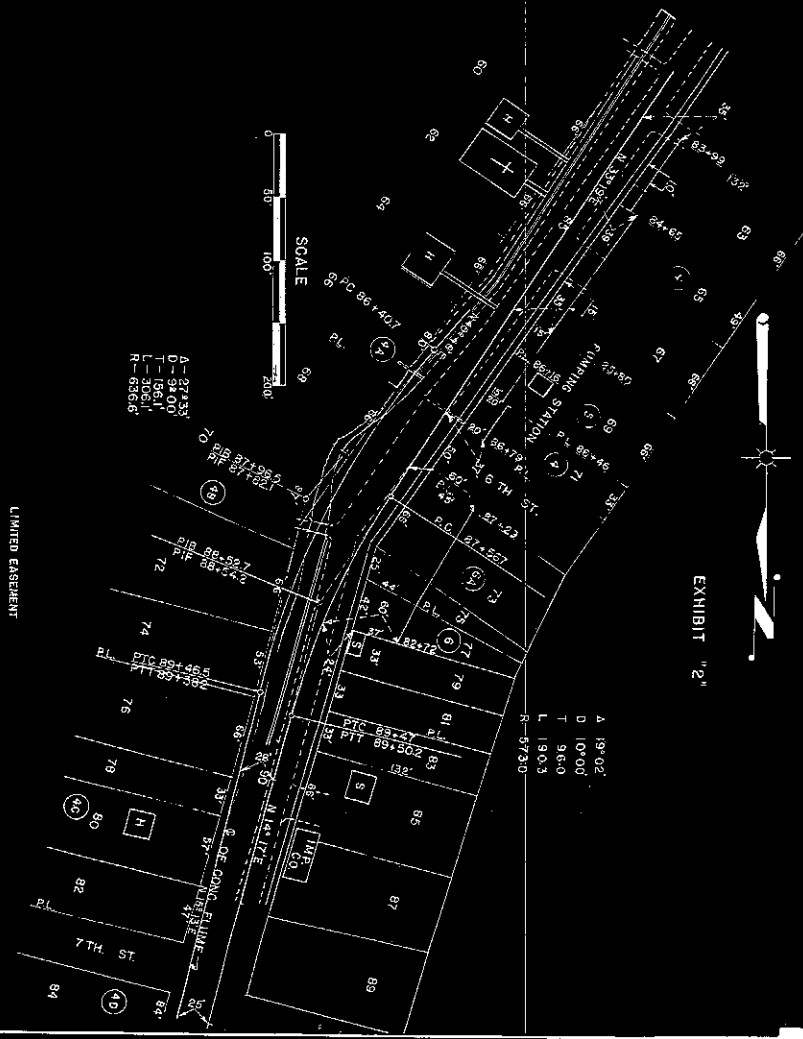


EXHIBIT "2"

COUNTY	TOWNSHIP	RANGE	SECTION	CLASS AND AGREEMENT	SHEET NUMBER	TOTAL SHEETS
BRITISH HOLLOW	POTOSI	GRANT	WIS.	41	126	

STATE HIGHWAY COMMISSION OF WISCONSIN
PLAT OF RIGHT OF WAY REQUIRED
PROJECT NO. T 0204(1)
BRITISH HOLLOW - POTOSI
S.T.H. NO. 133
GRANT
COUNTY
ROAD
LENGTH - 2.000 MILES
SCALE
JUNE 24, 1943
DATED APRIL 13, 1943

