



Mr. Alonzo Aupperle, Grant Co. Clk.

# The State of Wisconsin

HIGHWAY COMMISSION

STATE OFFICE BUILDING

MADISON 2

March 4, 1949

Mr. Eugene Croft  
Grant County Highway Commissioner  
Lancaster, Wisconsin

Mr. Alonzo Aupperle  
County Clerk, Grant County  
Lancaster, Wisconsin

Gentlemen:

SUBJECT: Project T 0204(1)  
British Hollow-Potosi Road  
S.T.H. 133  
Grant County

The Highway Commission deems it necessary to make certain changes in location and to acquire certain lands and interests in lands for the proper improvement or maintenance of the above-designated project and highway. The relocation order of the Commission and the map showing the highway as laid out and established and the lands and interests to be acquired are transmitted herewith.

The relocation order provides that the county highway committee shall make the necessary acquisitions pursuant to Section 84.09(3), Wisconsin Statutes.

Very truly yours

STATE HIGHWAY COMMISSION OF WISCONSIN

*William P. Ward*  
William P. Ward  
Secretary

WPW:MO  
Enc.  
CC:DE#9  
WBB

FILED

MAR - 7 1949

ALONZO AUPPERLE  
COUNTY CLERK  
GRANT COUNTY, WIS.

**RELOCATION ORDER**  
**BY STATE HIGHWAY COMMISSION OF WISCONSIN**

\* \* \* \* \*

**THE STATE HIGHWAY COMMISSION FINDS AND DETERMINES THAT:**

The proper establishing, laying out, widening, enlarging, extending, constructing, reconstructing, improving, or maintaining a portion of the highway now designated as State Trunk Highway 133, from a point 360 feet south and 530 feet east of the north one-quarter corner of Section 9, Township 2 North, Range 3 West, thence northerly through the Village of Potosi to a point 40 feet south and 530 feet west of the north one-quarter corner of Section 35, Township 3 North, Range 3 West,

and on roads or lands in and about and along and leading to same, require certain relocation or change and the acquisition of lands or interests in lands as shown on the map or copy thereof marked

"PLAT OF RIGHT OF WAY REQUIRED, PROJECT T 0204(1),"

for the British Hollow-Potosi Road,

S.T. H. 133, Grant County, dated February 26, 1949,

the same being sheet No. 4, 4.1, 4.2, 4.3, and 4.4 of the plans for said project, and

Pursuant to its authority under Sections 84.02 (3) and 84.09, Wisconsin Statutes,

**THE STATE HIGHWAY COMMISSION HEREBY ORDERS THAT:**

(1) The said highway is hereby laid out and established to the lines and widths as shown on the said plat.

(2) The required lands or interests in lands as shown on the plat shall be acquired by the County Highway Committee of the county in which the lands are situate, pursuant to the provisions of Section 84.09 (3), Wisconsin Statutes.

(3) Buildings, fixtures or chattels acquired incident to the acquisition of lands or rights in lands under this order, and to be removed, shall, subject to approval of the Highway Commission, be sold by the County Highway Committee at public or private sale to the highest bidder, and the net proceeds of such sale paid into the state highway fund.

(4) This order supersedes and amends the previous order issued by the Commission on June 30, 1948.

\* \* \* \* \*

The foregoing order was issued by the State Highway Commission and entered in the minutes of its meeting on March 3, 1949.

William P. Ward  
 Secretary, State Highway Commission of Wisconsin




SCHEDULE OF LANDS AND INTERESTS REQUIRED

| PAR. NO. | OWNER                   | INTERESTS REQUIRED | ACRES |
|----------|-------------------------|--------------------|-------|
| 1        | POTOSI BREWING CO.      | LIMITED EASEMENT   |       |
| 2        | WM. MAHNS               | "                  |       |
| 3        | POTOSI BREWING CO.      | EASEMENT           | 0.13  |
| 4        | ST. THOMAS CATHOLIC CH. | FEE TITLE          | 0.02  |
| 5        | VILLAGE OF POTOSI       | "                  | 0.04  |
| 6        | ARNOLD KEENINGER        | "                  | 0.101 |
| 7        | CHAS. DAUMER            | "                  |       |
| 8        | ALBERT SCHAEFER ET AL.  | LIMITED EASEMENT   |       |
| 9        | FRED MILKE              | "                  |       |
| 10       | ORVILLE LEIPERD         | "                  |       |
| 11       | TONY MEYERS             | "                  |       |
| 12       | TONY HURST              | "                  |       |
| 13       | LEO WINKLER             | "                  |       |
| 14       | WM. STOKER              | "                  |       |
| 15       | ANDREW BOOE             | "                  |       |
| 16       | FRED MILKE              | HIGHWAY EASEMENT   | 0.63  |
| 17       | JACOB AMES              | "                  | 0.033 |
| 18       | WALLACE MACKIE          | "                  | 0.17  |
| 19       | ALBERT SCHAEFER ET AL.  | "                  | 0.18  |
| 20       | JOHN DUVE EST.          | "                  | 0.04  |
| 21       | ORVILLE SCHAEFER        | "                  | 0.06  |
| 22       | GEORGE PENNINGTON       | "                  | 0.098 |
| 23       | HERMAN UDELHOVEN        | "                  | 0.21  |
| 24       | ALG. MILKE              | "                  | 0.63  |
| 25       | RAY GILLEN              | FEE TITLE          | 0.91  |
| 26       | HENRY DIEZEL            | "                  | 2.47  |
| 27       | HILMUT FINITZ           | "                  | 1.49  |
| 28       | TERZA ENNOR ET AL.      | "                  |       |
| 29       | ST. THOMAS CATHOLIC CH. | LIMITED EASEMENT   |       |
| 30       | GEO. SCHMACKER EST.     | "                  |       |
| 31       | GEORGE MARTIN           | "                  |       |
| 32       | MASONIC TEMPLE          | "                  |       |
| 33       | ELIZABETH TURNER EST.   | FEE TITLE          | 0.64  |
| 34       | FRANCIS DURN            | "                  | 0.04  |
| 35       | CORNELIUS DOSER         | LIMITED EASEMENT   |       |
| 36       | FRED BUSH               | "                  |       |
| 37       | POTOSI BREWING CO.      | "                  |       |
| 38       | LEROY PURKAPLE          | FEE TITLE          | 0.44  |
| 39       | JOHN KREBS              | LIMITED EASEMENT   |       |
| 40       | ALBERT PATZNER          | "                  |       |
| 41       | LOIS WEIDMAN            | FEE TITLE          | 0.46  |
| 42       | HELEN SCHONAUER         | LIMITED EASEMENT   |       |

SCHEDULE OF CURVE DATA

| NO. | Δ     | DEG.   | TAHO. | LENG. | RAD.   | P. I.   | P. O.   | R. I. C. | P. T. I. |
|-----|-------|--------|-------|-------|--------|---------|---------|----------|----------|
| C-1 | 23427 | 31.30  | 342.3 | 674.9 | 1637.1 | 47+0.8  | 0+99.5  | 7+73.3   | 7+83.1   |
| C-2 | 10946 | 34.00  | 180.0 | 359.9 | 1910.0 | 11+09.3 | 9+29.3  | 20+93.3  | 25+93.2  |
| C-3 | 1188  | 01.12  | 893.3 | 588.6 | 2280.3 | 20+06.7 | 25+93.2 | 41+94.7  | 41+92.4  |
| C-4 | 29196 | 40.00  | 31.6  | 73.6  | 143.8  | 41+11.1 | 47+10.2 | 48+98.7  | 48+98.2  |
| C-5 | 12441 | 82.00  | 73.6  | 158.6 | 716.3  | 47+10.2 | 58+08.3 | 58+46.1  | 58+46.1  |

STA. 0+00  
END OF RELOC. ORDER  
PROJ. T 0204(1)

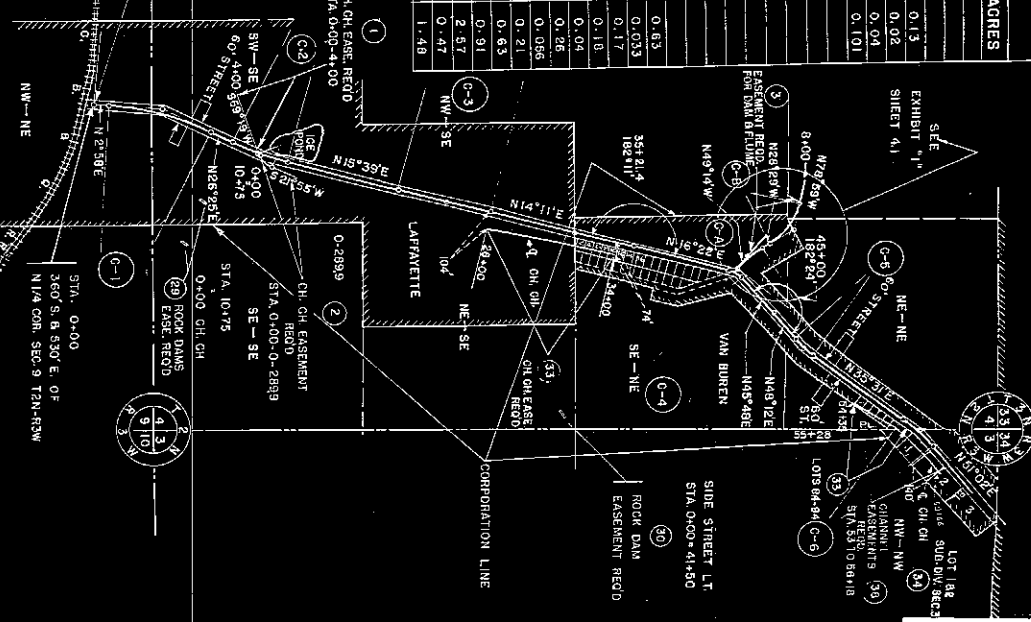

STATE HIGHWAY COMMISSION OF WISCONSIN  
PLAT OF RIGHT OF WAY REQUIRED  
PROJECT NO. T 0204(1)


BRITISH HOLLOW POTOSI

ROAD GRANT COUNTY


SCALE 1"=400'

DATED APRIL 13, 1948

| COUNTY | TOWNSHIP | RANGE | SECTION | STATE | TITLE | MISSION | SHEET | TOTAL |
|--------|----------|-------|---------|-------|-------|---------|-------|-------|
| WIS.   | 4        | 126   |         |       |       |         |       |       |

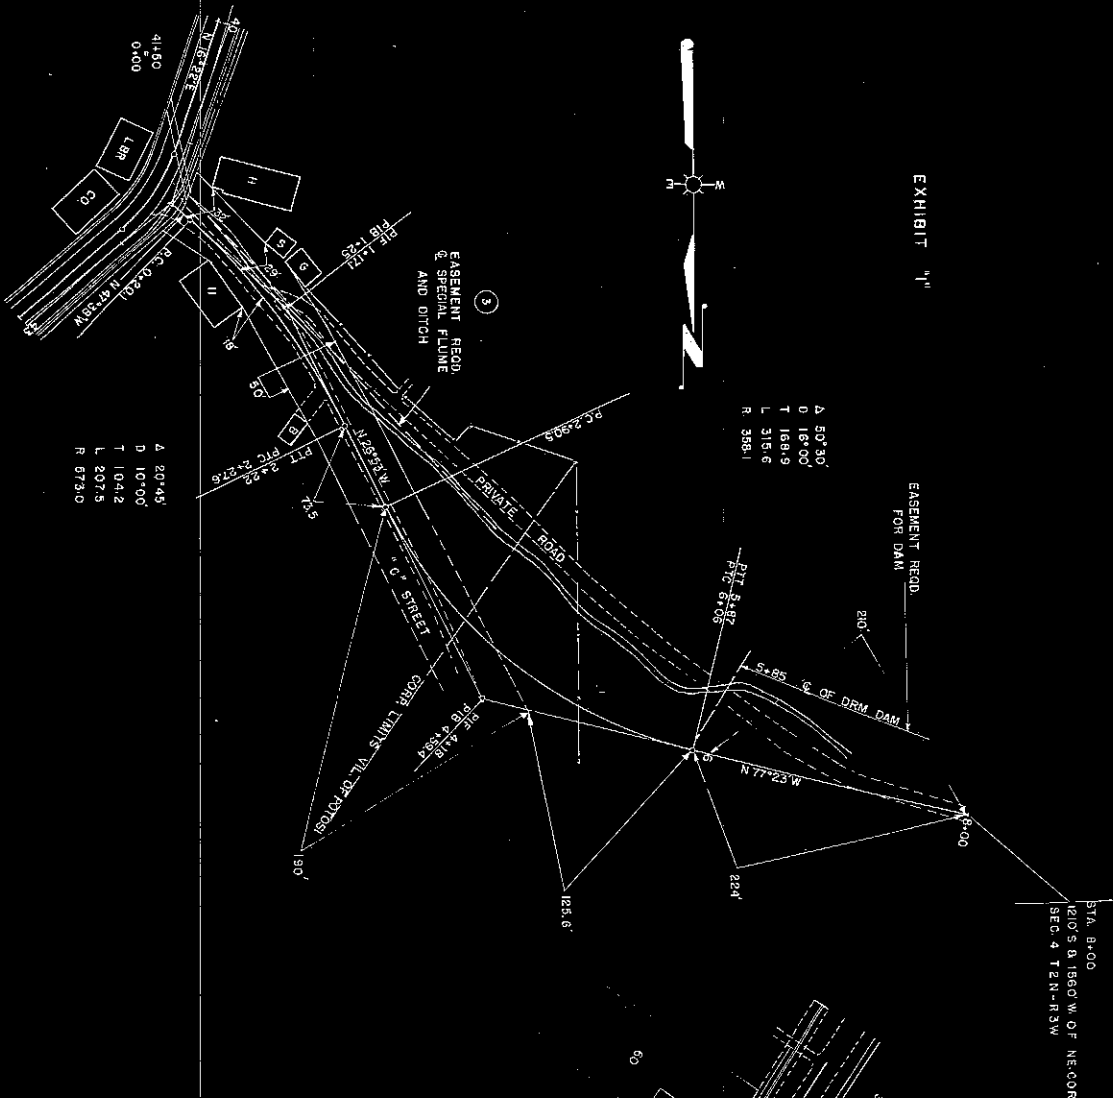

| ROUTE<br>AND<br>SECTION    | CROSS AND AGRICULTURE |         | FEDERAL<br>DISPOSITION<br>OFFICE | SHEET<br>NUMBER | TOTAL<br>SHEETS |
|----------------------------|-----------------------|---------|----------------------------------|-----------------|-----------------|
|                            | STATE                 | FEDERAL |                                  |                 |                 |
| COUNTRY<br>ROAD<br>HIGHWAY |                       |         | WIS.<br>EN                       | 41              | 126             |

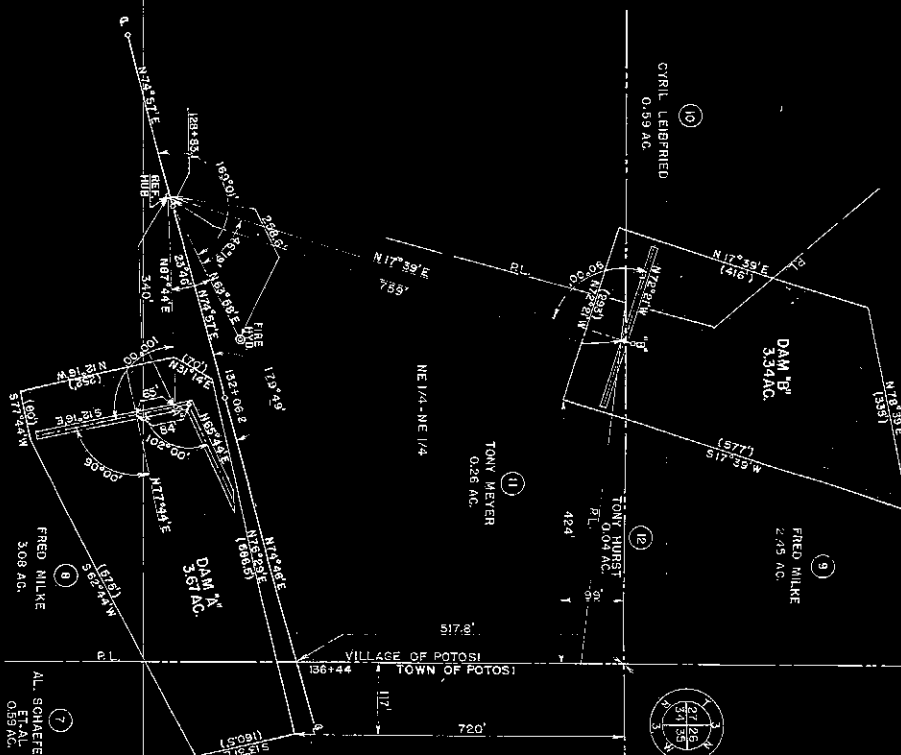

| |
|---|
| 11 | 12 | 13 |
|---|

BRITISH HOLLOW — POTOSI  
S.T.H. NO. 133 GRANT COUNTY

1. LENGTH = 2.980 MILES

0  
SCALE  
100

FEB. 26, 1949  
JUNE 24, 1948  
DATED APRIL 13, 1948


| COUNTY AND TOWN | ROUTE | SECTION | DATE AND METHOD | DATE | W.S. | 5N | 4.3 | 126 |
|-----------------|-------|---------|-----------------|------|------|----|-----|-----|
|                 |       |         |                 |      |      |    |     |     |

STATION 158+02.5  
END OF RELOCATION ORDER  
PROJECT T 0204 (I)  
40 SOUTH B 930 WEST OF  
N1/4 COR. SEC. 35 T3N-R3W

SCHEDULE OF CURVE DATA

| NO.  | Δ      | DEG.   | RANG. | LENG. | R.D.   | P. I.  | P. C.    | P. T.O.  | P. T.    |
|------|--------|--------|-------|-------|--------|--------|----------|----------|----------|


SCALE

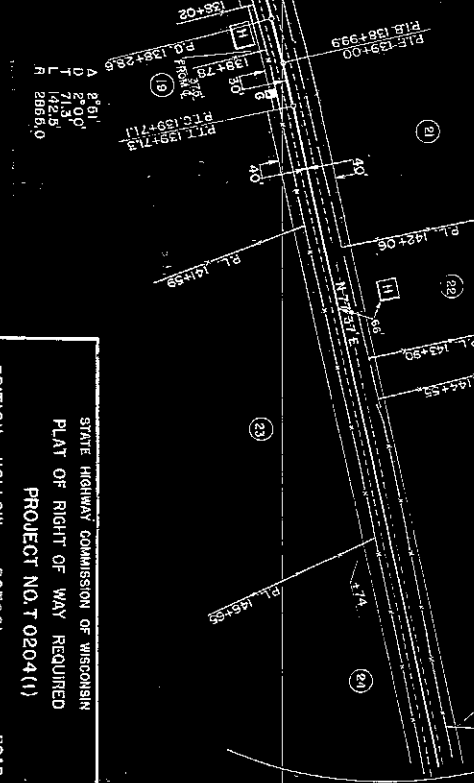

STATE HIGHWAY COMMISSION OF WISCONSIN  
PLAT OF RIGHT OF WAY REQUIRED  
PROJECT NO. T 0204 (I)

BRITISH HOLLOW — POTOMI  
ST. H. NO. 133  
GRANT  
COUNTY  
ROAD

LENGTH 2.880 MILES  
SCALE 1" = 400'  
DATE APRIL 1, 1948

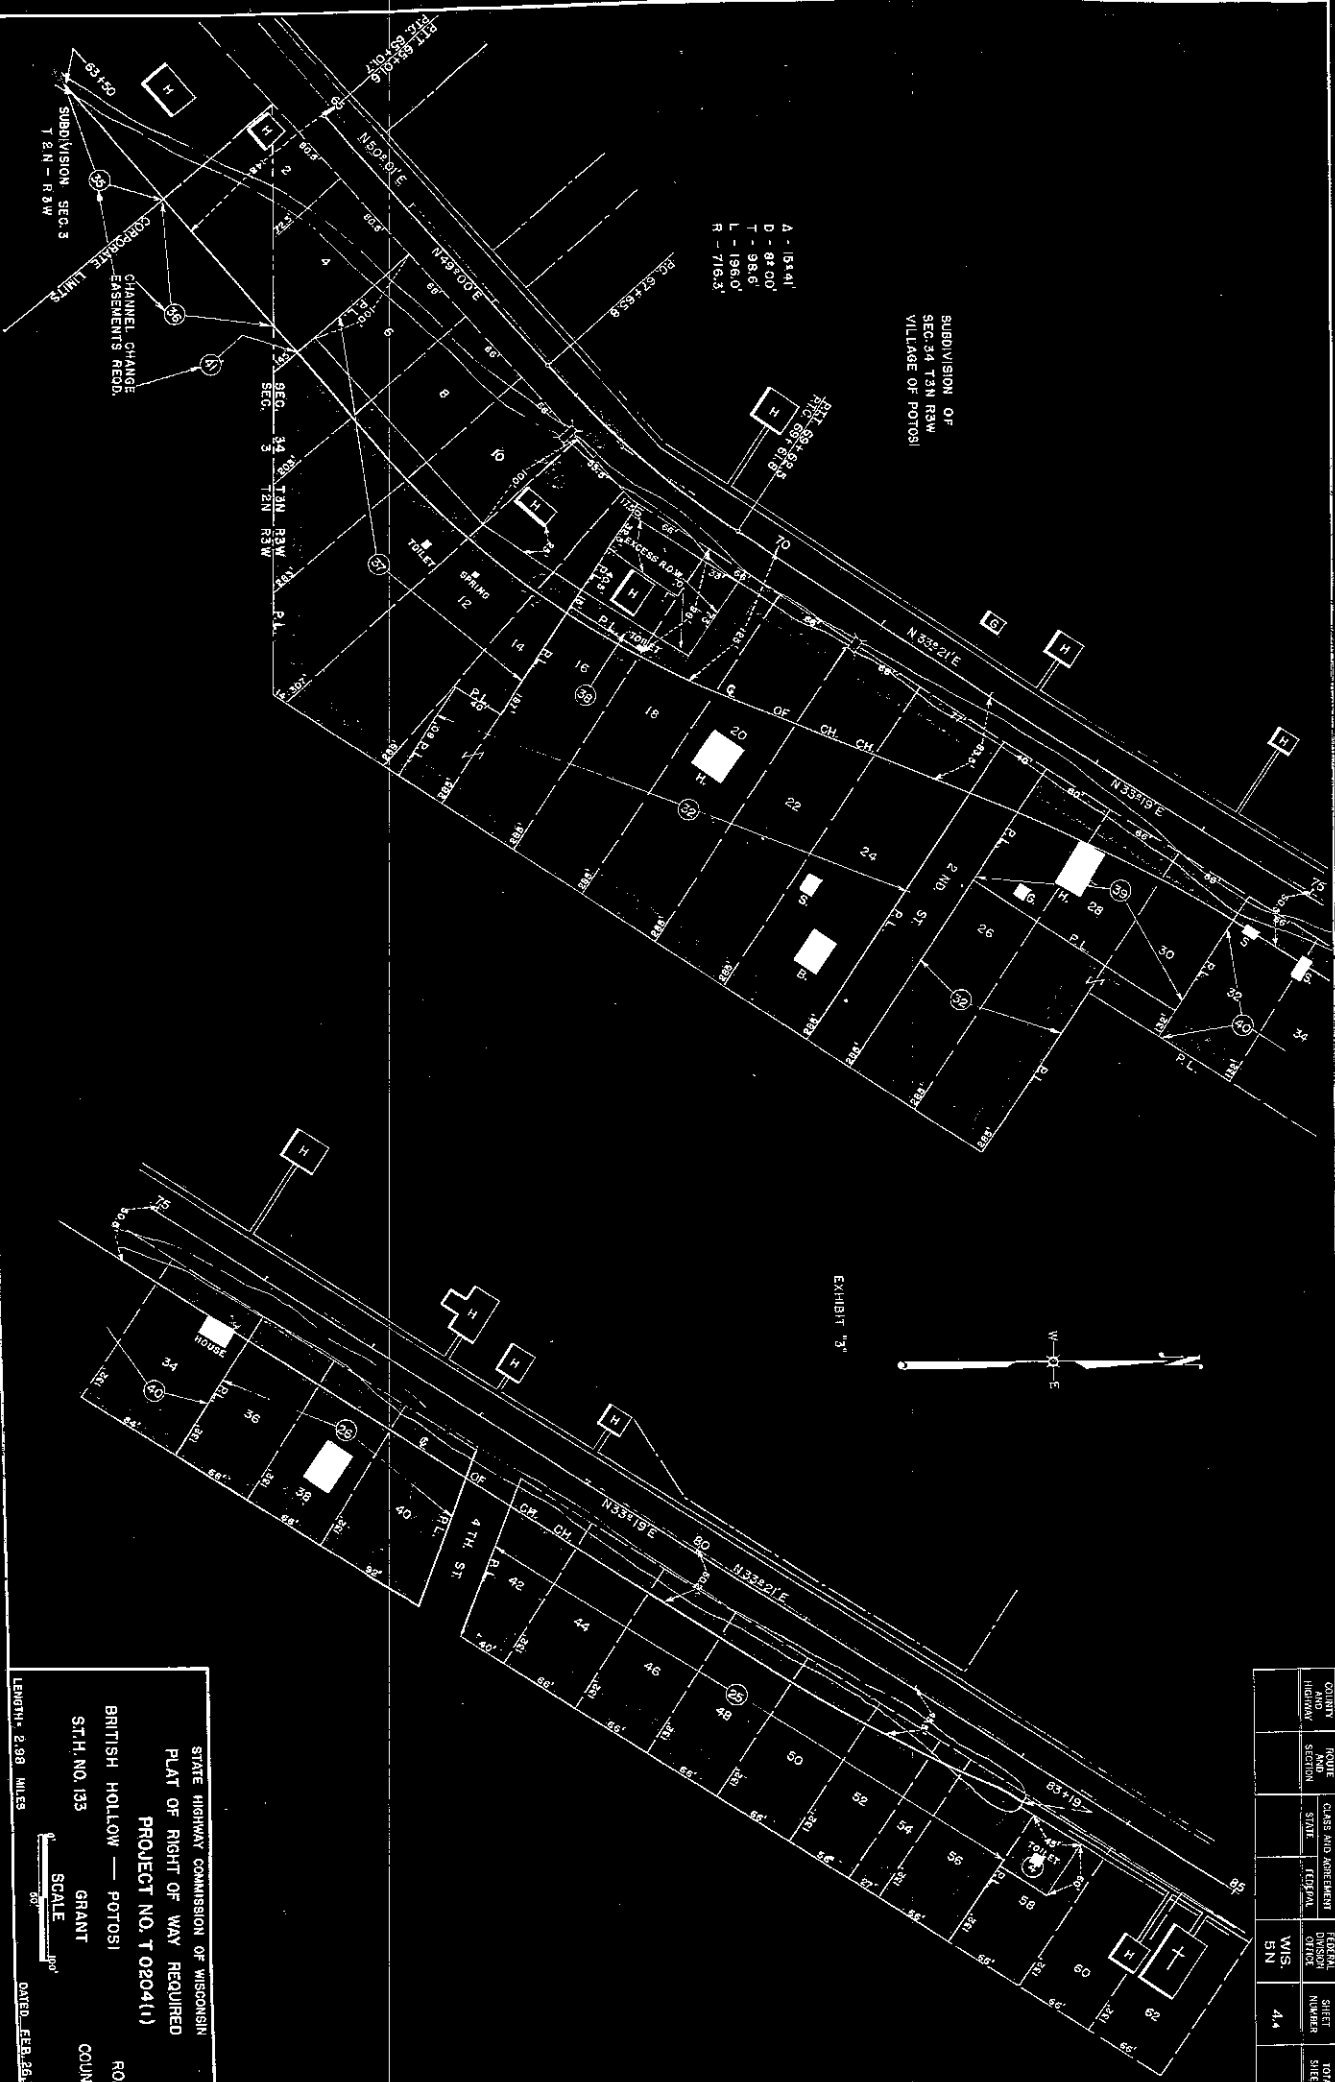

R - 716.3'

SUBDIVISION OF  
SEC. 34 T3N R3W  
VILLAGE OF POTOSI

EXHIBIT 3'




STATE HIGHWAY COMMISSION OF WISCONSIN  
PLAT OF RIGHT OF WAY REQUIRED  
PROJECT NO. T 020411  
BRITISH HOLLOW — POTOSI  
ST. H. NO. 133  
GRANT  
COUNTY  
SCALE  
LENGTH 2.98 MILES  
