



State Highway Commission of Wisconsin

STATE OFFICE BUILDING
1 WEST WILSON STREET
MADISON, WISCONSIN

MAIN OFFICE

April 17, 1963

Mr. Edward J. Nickson, Commissioner
Grant County Highway Department
Box 150
Lancaster, Wisconsin

Miss Mildred Krohn
Acting Grant County Clerk
Courthouse
Lancaster, Wisconsin

Dear Sir and Madam:

SUBJECT: Project T 0204(2)
Cassville-Potosi Road
S.T.H. 133
Grant County

The Highway Commission deems it necessary to make certain changes in location and to acquire certain lands and interests in lands for the proper improvement or maintenance of the above-designated project and highway. The relocation order of the Commission and the map showing the highway as laid out and established and the lands and interests to be acquired are transmitted herewith.

The relocation order provides that the State Highway Commission shall make the necessary acquisitions, pursuant to Section 84.09(1) or (2), Wisconsin Statutes.

Very truly yours

STATE HIGHWAY COMMISSION OF WISCONSIN


V. L. Fiedler
Secretary

VLF:SIS
CC:DE#1
RVL
Enc.

RELOCATION ORDER
BY STATE HIGHWAY COMMISSION OF WISCONSIN

* * * * *

THE STATE HIGHWAY COMMISSION FINDS AND DETERMINES THAT:

The proper establishing, laying out, widening, enlarging, extending, constructing, reconstructing, improving, or maintaining a portion of the highway now designated as State Trunk Highway 133, from a point 675 feet north and 1755 feet west of the southeast corner of Section 5, Township 2 North, Range 3 West, and extending northwesterly to a point 715 feet west and 905 feet south of the northeast corner of Section 6, Township 2 North, Range 3 West,

and on roads or lands in and about and along and leading to same, requires certain relocation or change and the acquisition of lands or interests in lands as shown on the map or copy thereof marked

"PLAT OF RIGHT OF WAY REQUIRED, PROJECT T 0204(2),"

for the Cassville-Potosi Road,

S.T. H. 133, Grant County, dated March 29, 1963

the same being sheet S. No. 2 4 and 4.1 of the plans for said project, and

Pursuant to its authority under Sections 84.02 (3) and 84.09, Wisconsin Statutes,

THE STATE HIGHWAY COMMISSION HEREBY ORDERS THAT:

(1) The said highway is hereby laid out and established to the lines and widths as shown on the said plat.

(2) The required lands or interests in lands as shown on the plat shall be acquired by the County Highway Committee of the county in which the lands are situated pursuant to the provisions of Section 84.09 (3) Wisconsin Statutes. However, said County Highway Committee shall have no authority to settle or compromise any claim or proceeding which might arise because of acts done by it in complying with this order without the approval of the State Highway Commission in the name of the State of Wisconsin by the Highway Commission pursuant to the provisions of Section 84.09(1) or (2), Wisconsin Statutes.

(3) Buildings, fixtures or chattels acquired incident to the acquisition of lands or rights in lands under this order, and to be removed, shall ~~be subject to approval of the Highway Commission~~ be sold by the ~~County Highway Committee~~ Commission at public or private sale to the highest bidder, and the net proceeds of such sale paid into the state highway fund.


~~This order supersedes and amends the previous order issued by the Commission on~~

* * * * *

The foregoing order was issued by the State Highway Commission and entered in the minutes of its meeting on April 17, 1963.


 Secretary, State Highway Commission of Wisconsin

BEGIN RELOCATION ORDER
PROJ. T 0204(2), STA. 81+00
87° NORTH AND 17°5' WEST OF THE
S.E. COR. SEC. 8, T2N, R3W.

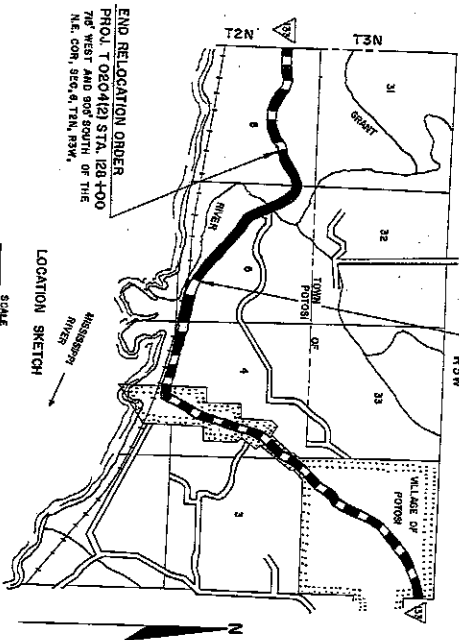


END RELOCATION ORDER
PROJ. T 0204(2) STA. 128+00
78° WEST AND 80° SOUTH OF THE
N.E. COR. SEC. 8, T2N, R3W.

SCHEDULE OF LANDS AND INTERESTS REQUIRED			
PARCEL NO.	SHEET NO.	OWNER	INTERESTS REQUIRED ACRES
1	4	ROBERT TRAVIS	—
2	4,1	WALTER TAYLOR	—
3	4,1	ROBERT MULLER	—
4	4,1	JOSEPH COMMAK	—

STANDARD
ABBREVIATIONS

H = HOUSE
B = BARN
S = SHED
R.L. = PROPERTY LINE
COR. = CORNER
R.O. = ROAD
PERM. = PERMANENT
SEC. = SECTION

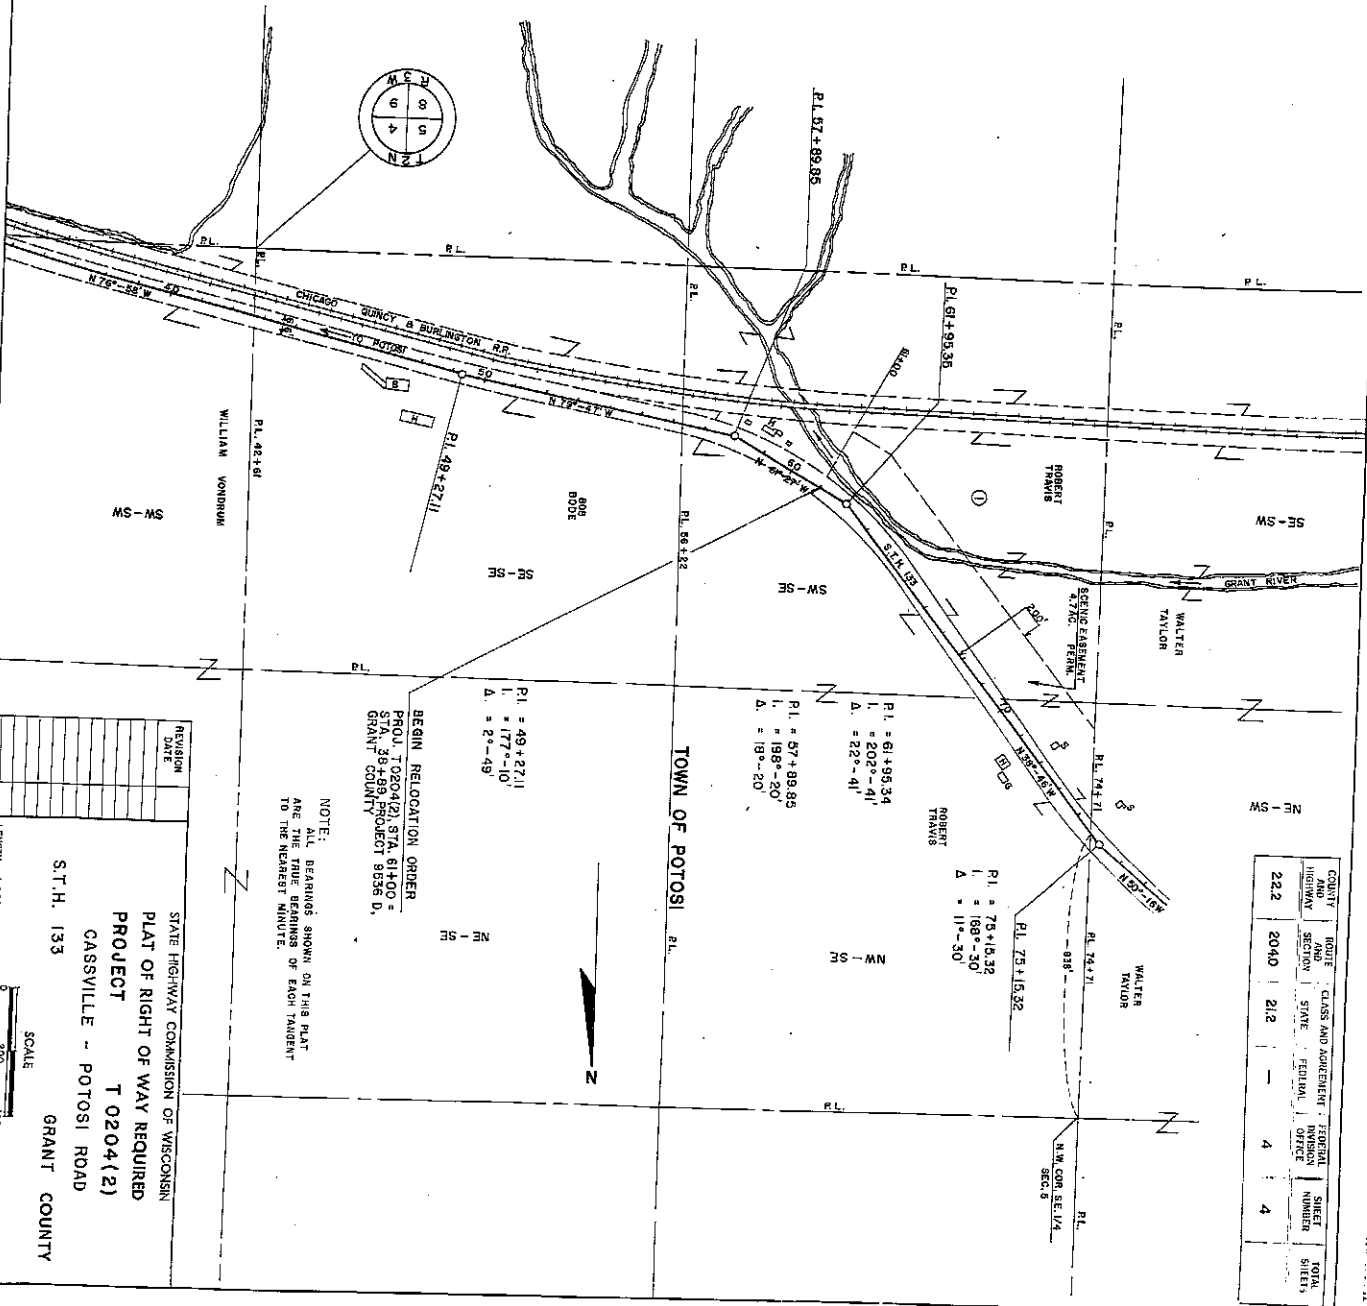

COUNTY	ROUTE AND HIGHWAY	CLASS AND AGREEMENT	SECTION	SHEET NUMBER	TOTAL SHEETS
22.2	2040	212	4	4	

BEGIN RELOCATION ORDER
PROJ. T 0204(2), STA. 81+00 =
STA. 36+89, PROJECT 8056 D,
GRANT COUNTY

NOTE:
ALL BEARINGS SHOWN ON THIS PLAT
ARE TRUE BEARINGS OF EACH TANGENT
TO THE NEAREST MINUTE.

REVISION	DATE

STATE HIGHWAY COMMISSION OF WISCONSIN
PLAT OF RIGHT OF WAY REQUIRED
PROJECT T 0204(2)
CASSVILLE - POTOSI ROAD
S.T.H. 133
GRANT COUNTY

SCALE
0 200 400
FEET
LENGTH 1.289 MILES
DATED MARCH 28, 1983

