



The State of Wisconsin

HIGHWAY COMMISSION

STATE OFFICE BUILDING

MADISON 2

April 30, 1948

Mr. Eugene Croft
Grant County Highway Commissioner
Lancaster, Wisconsin

Mr. Alonzo Aupperle
County Clerk, Grant County
Lancaster, Wisconsin

Gentlemen:

SUBJECT: Project T-0204(1)
British Hollow-Potosi Road
S.T.H. 133
Grant County

The Highway Commission deems it necessary to make certain changes in location and to acquire certain lands and interests in lands for the proper improvement or maintenance of the above-designated project and highway. The relocation order of the Commission and the map showing the highway as laid out and established and the lands and interests to be acquired are transmitted herewith.

The relocation order provides that the county highway committee shall make the necessary acquisitions pursuant to Section 84.09(3), Wisconsin Statutes.

Very truly yours

STATE HIGHWAY COMMISSION OF WISCONSIN

D. J. Summerville
D. J. Summerville
Secretary

DJS:AP
Enc.
CC:DE#9
WBB

RELOCATION ORDER
BY STATE HIGHWAY COMMISSION OF WISCONSIN

* * * * *

THE STATE HIGHWAY COMMISSION FINDS AND DETERMINES THAT:

The proper establishing, laying out, widening, enlarging, extending, constructing, reconstructing, improving, or maintaining a portion of the highway now designated as State Trunk Highway 133, from a point 360 feet south and 530 feet east of the north one-quarter corner of Section 9, Township 2 North, Range 3 West, thence northerly through the Village of Potosi to a point 40 feet south and 530 feet west of the north one-quarter corner of Section 35, Township 3 North, Range 3 West,

and on roads or lands in and about and along and leading to same, require certain relocation or change and the acquisition of lands or interests in lands as shown on the map or copy thereof marked

"PLAT OF RIGHT OF WAY REQUIRED, PROJECT No. T 9204(1),"

for the British Hollow-Potosi Road,

S.T. H. 133 Grant County, dated April 13, 1948,

the same being sheets No. s. 4, 4.1, 4.2, and 4.3 of the plans for said project, and

Pursuant to its authority under Sections 84.02 (3) and 84.09, Wisconsin Statutes,

THE STATE HIGHWAY COMMISSION HEREBY ORDERS THAT:


- (1) The said highway is hereby laid out and established to the lines and widths as shown on the said plat.
- (2) The required lands or interests in lands as shown on the plat shall be acquired by the County Highway Committee of the county in which the lands are situate, pursuant to the provisions of Section 84.09 (3), Wisconsin Statutes.


(3) Buildings, fixtures or chattels acquired incident to the acquisition of lands or rights in lands under this order, and to be removed, shall, subject to approval of the Highway Commission, be sold by the County Highway Committee at public or private sale to the highest bidder, and the net proceeds of such sale paid into the state highway fund.

~~(4) This order supersedes and amends the previous order issued by the Commission on~~


* * * * *

The foregoing order was issued by the State Highway Commission and entered in the minutes of its meeting on April 29, 1948.

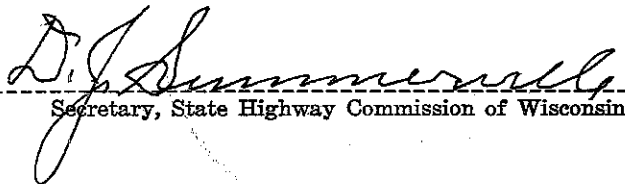
 Secretary, State Highway Commission of Wisconsin

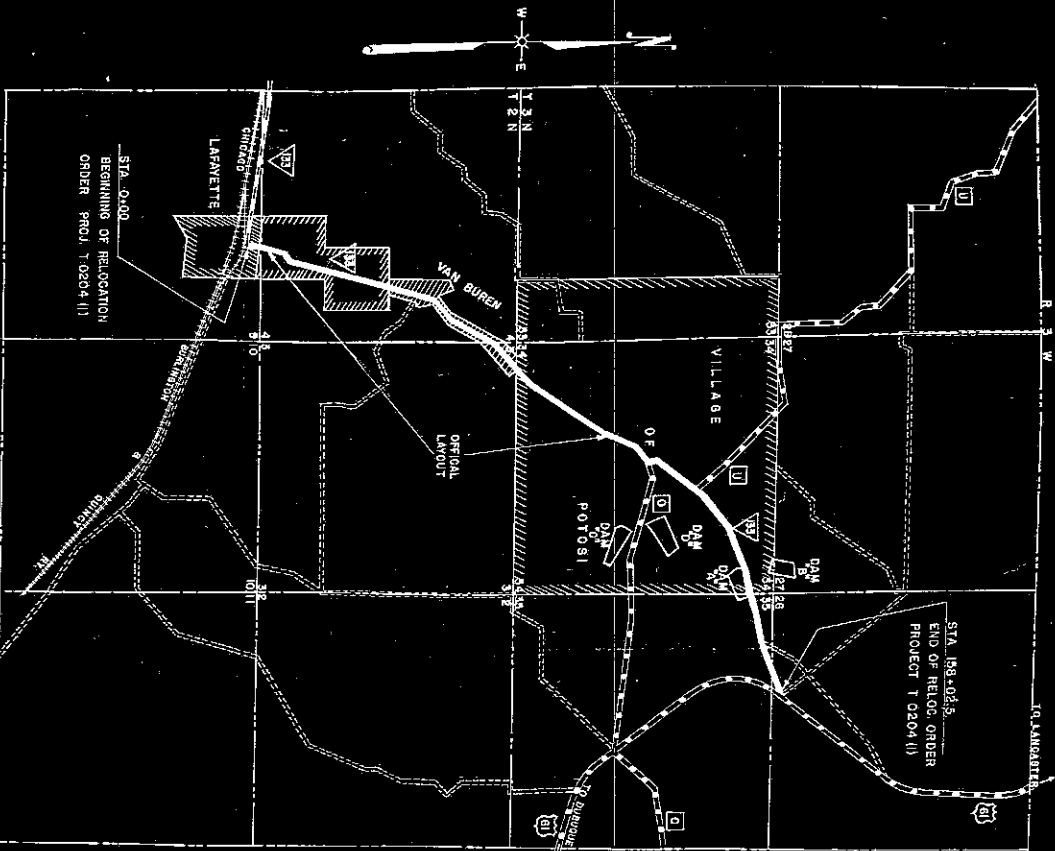

SCHEDULE OF LANDS AND INTERESTS REQUIRED			
NO.	OWNER	INTERESTS REQUIRED	ACRES
1	POTOSI BREWING CO.	LIMITED EASEMENT	
2	WM. MAHRS	"	
3	POTOSI BREWING CO.	"	
4	ST. THOMAS CATHOLIC CH.	FEE	0.123
5	VILLAGE OF POTOSI	"	0.02
6	GRANT COUNTY	"	0.039
6A	CHAS. DAVENPORT	"	0.101
7	ALBERT SCHAEFER ET AL.	LIMITED EASEMENT	
8	FRED MILKE	"	
9	FRED MILKE	"	
10	OYRL LEIFRIED	"	
11	TONY MEYERS	"	
12	TONY MEYERS	"	
13	LEO WINNER	"	
14	WM. STOKER	"	
15	ANDREW BODE	"	
16	FRED MILKE	HIGHWAY EASEMENT	0.63
17	JACOB AMES	"	0.033
18	WALLACE MACK	"	0.17
19	ALBERT SCHAEFER ET AL.	"	0.18
20	JOHN DIVE	"	0.04
21	QUVILLE SCHAEFER	"	0.25
22	GEORGE PENNINGTON	"	0.066
23	HERMAN DUELHOVEN	"	0.21
24	ALB. MILKE	"	0.63
3A	WICK EALTS	FEE	0.108
3B	ALFRED MILLER	"	0.382
3C	WILLIAM FRITZ	"	0.046
3D	FANNY MASSEY EST.	"	0.72
4A	ST. THOMAS CATHOLIC CH.	LIMITED EASEMENT	
4B	GEO. SCHMACKEN EST.	"	
4C	MARTIN BROTHERS	"	
4D	MASONIC TEMPLE	"	
3E	ELIZABETH TURNER	FEE	0.21

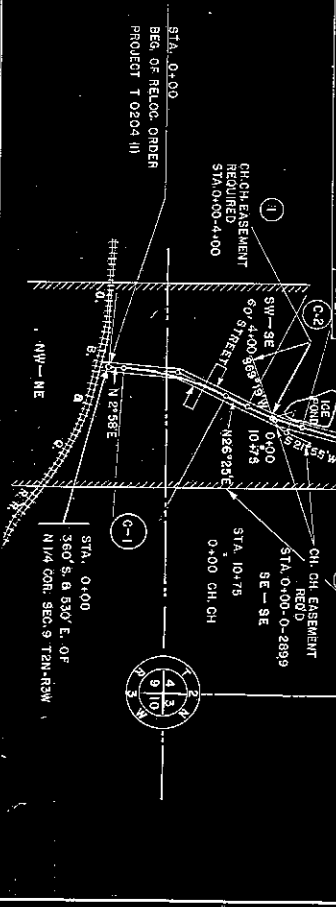

STATE HIGHWAY COMMISSION OF WISCONSIN
PLAT OF RIGHT OF WAY REQUIRED
PROJECT NO. T 0204(1)
BRITISH HOLLOW — POTOSI
S.H. NO. 133
GRANT
COUNTY

LENGTH 2.900 MILES
SCALE 1" = 400'
DATED APRIL 13, 1948

COUNTY	ROUTE	CLASS AND AGREEMENT	FEDERAL	SHEET	TOTAL
WISCONSIN	12	STATE	OFFICE	NUMBER	SHEETS
			WIS.	EN	41

EXHIBIT "1"


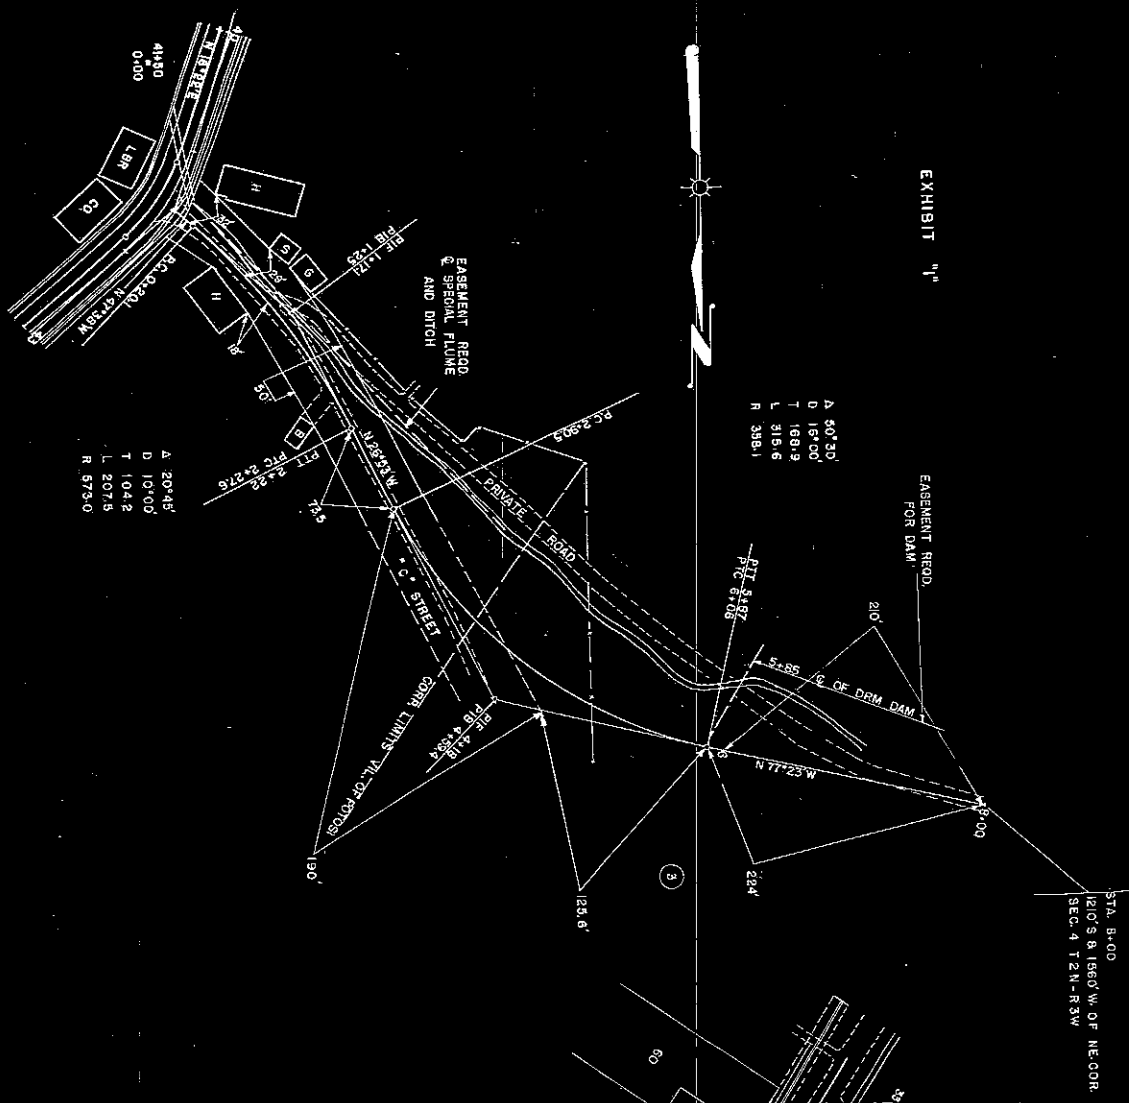


EXHIBIT "2"

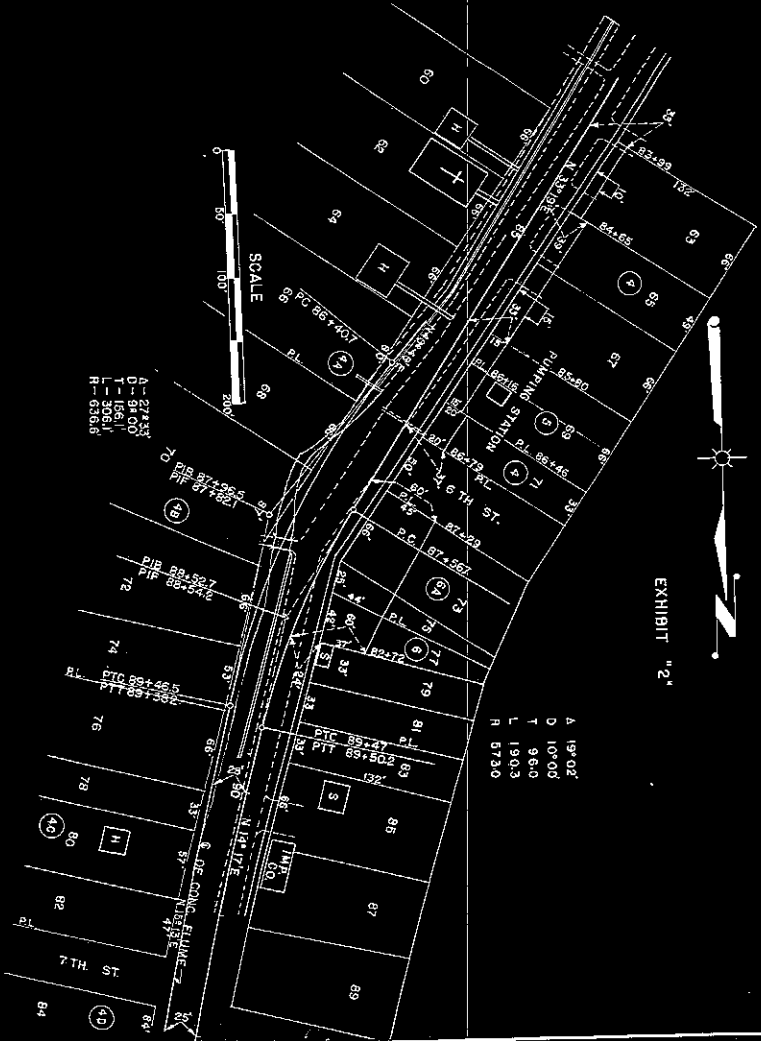

STATE HIGHWAY COMMISSION OF WISCONSIN
 PLAT OF RIGHT OF WAY REQUIRED
 PROJECT NO. T 0204(11)
 BRITISH HOLLOW — POTOSI
 S.T.H. NO. 133
 GRANT
 ROAD
 COUNTY

LENGTH 2.980 MILES
 SCALE 1" = 160' DATED APRIL 13, 1941

COUNTY	ROUTE	CLASS AND AGREEMENT	FEEDBACK	SHEET	TOTAL
WISCONSIN	STATE	TERMINAL	OFFICE	NUMBER	SHEETS
				42	

SE 1/4-SE 1/4

SW 1/4 - NE 1/4

SE 1/4 - NE 1/4

(B) ANDREW BODE
3.37 AC.

DAN CO
3.97 AC.

(10) CYRIL LIEBFRIED
0.89 AC.

(9) FRED MILNE
2.75 AC.

(11) TONY MEYER
0.28 AC.

E 1/4 CORNER
SEC. 34 T2N-R3W

NE 1/4 - NE 1/4

VILLAGE OF POTOSI
TOWN OF POTOSI

NW 1/4 - SE 1/4


NE 1/4 - SE 1/4

(B) LEO WINKLER
3.89 AC.

(9) FRED MILNE
3.08 AC.

(7) AL SCHAEFER
ET AL
0.89 AC.


(14) WM. STOKER
LEO WINKLER
0.28 AC.

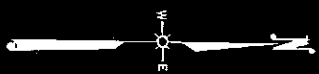

STATE HIGHWAY COMMISSION OF WISCONSIN
PLAT OF RIGHT OF WAY REQUIRED
PROJECT NO. T0204(1)

BRITISH HOLLOW - POTOSI
S.T.H. NO. 133
GRANT
COUNTY

LENGTH 2.580 MILES
SCALE 1" = 800'
DATED APRIL 13, 1949

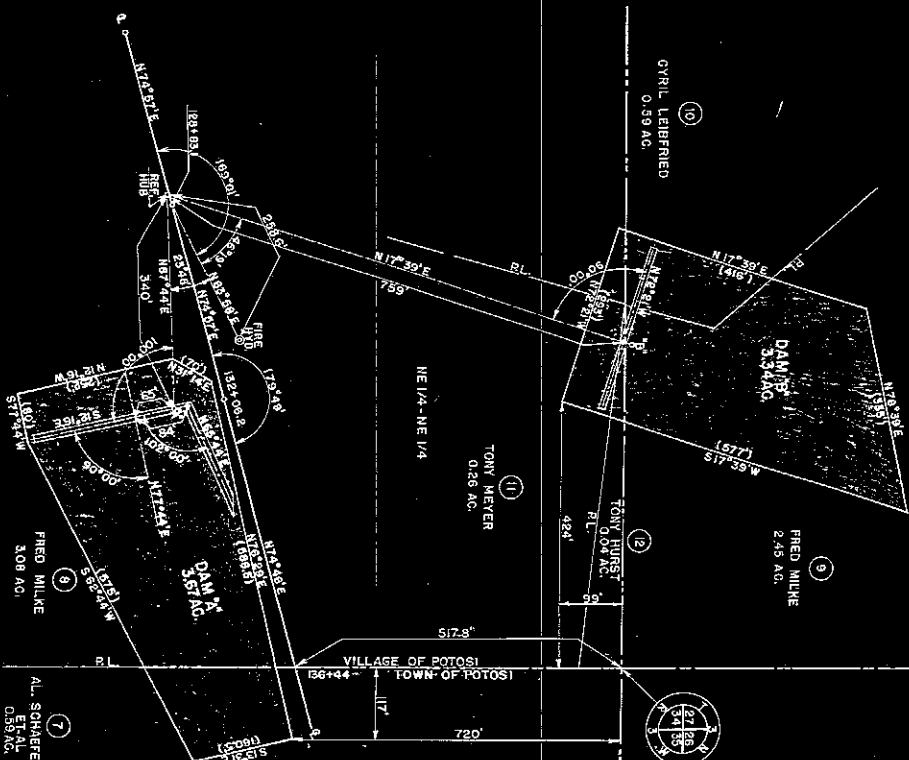



SCHEDULE OF CURVE DATA									
NO.	A	DEG.	TANG.	LENG.	RAD.	P. I.	P. D.	P. T. C.	P. T. T.
C-5	152.41	65.00	150.11	258.6	956.0	57.73	55.985	86.431	58.461
C-7	22.02	1.00	-10.17	203.3	973.00	67.71	62.98.4	65.01.7	65.01.6
C-8	184.41	48.00	96.0	196.0	716.3	67.71	67.65.6	69.61.8	69.62.5
C-9	18.02	10.00	96.0	190.3	673.0	67.71	67.56.7	69.4.70	69.4.70
C-10	482.49	78.20	34.1	64.0	74.93	67.71	67.56.0	94.54.7	94.54.7
C-11	31.49	18.00	46.6	92.5	318.3	67.71	67.56.0	94.54.7	94.54.7
C-12	131.29	48.00	115.7	230.3	935.0	67.71	67.56.0	94.54.7	94.54.7
C-13	809.16	185.00	66.2	130.8	358.1	138.450	112.78.9	114.03.6	114.03.6
C-14	71.47	84.00	79.3	235.7	1165.0	138.450	124.17.6	124.17.6	124.17.6
C-15	25.61	24.00	71.3	142.5	2058.0	138.450	139.71.1	139.71.1	139.71.1

COUNTY AND HIGHWAY	ROUTE AND SECTION	CLASS AND AGREEMENT		FEDERAL DIVISION	SHEET NUMBER	TOTAL SHEETS
		STATE	FEDERAL			
				WIS. 5N	4.3	

STATE HIGHWAY COMMISSION OF WISCONSIN
PLAT OF RIGHT OF WAY REQUIRED
PROJECT NO. T 0204(1)
BRITISH HOLLOW — POTOSI
S.T.H. NO. 133
GRANT
SCALE 1"=40'
ROAD
COUNTY
LENGTH 2.180 MILES
DATED NOV. 17, 1935