

COMMISSIONERS

THOS. J. PATTISON, CHAIRMAN
JOHN C. SCHMIDTMANN,
VICE-CHAIRMAN
K. G. KURTENACKER, SECRETARY



WISCONSIN HIGHWAY COMMISSION

STATE CAPITOL ANNEX

MADISON

M. W. TORKELSON
DIRECTOR OF REGIONAL PLANNING
A. L. HAMBRECHT
CONSTRUCTION ENGINEER
WM. HOENIG
MAINTENANCE ENGINEER
C. R. STOKES
MATERIAL ENGINEER
C. H. KIRCH
BRIDGE ENGINEER
H. D. BLAKE
GRADE CROSSING ENGINEER
W. B. BLAIR
CHIEF ACCOUNTANT

September 14, 1932.

Mr. J. T. Webb,
County Clerk, Grant County,
Lancaster, Wisconsin

Mr. A. W. DiVall, Chairman
Grant County Highway Committee,
Fennimore, Wisconsin

Gentlemen:

SUBJECT: Fed. Aid Proj. Nos. 376-B Re.&Ext.
Fennimore-Boscobel Rd.,
S.T.H. No. 27
Grant County
Relocation order.

It having been deemed necessary for the proper improvement of a state trunk highway to relocate or widen a portion thereof, a plat showing the old and the new locations and a copy of the order of the State Highway Commission are hereby filed with each of you, as required by law.

Very truly yours,

WISCONSIN HIGHWAY COMMISSION,

By

K. G. Kurtenacker
K. G. Kurtenacker,
Secretary.

KGK:AF

cc:DE#9

*Henry Mink, Lancaster
*W.B.B.

STATE HIGHWAY COMMISSION

STATE OF WISCONSIN

FEDERAL AID PROJECT NOS. 376-B REOPENED AND EXTENDED
FENNIMORE-BOSCOBEL ROAD
STATE TRUNK HIGHWAY NO. 27
GRANT COUNTY
RELOCATION ORDER

(Revision of Relocation Order noted in Paragraph 9 of the Minutes of Meeting of Aug. 8/32) A resolution was presented to the Commission by the Secretary as follows:

Due to the proposed construction of the above named project which extends along State Trunk Highway No. 27, as located in the state trunk highway layout of 1923, or subsequently located in accordance with the Statutes, from a point 80 feet south of the north one-quarter (1/4) corner of Section 19, Township 6 North, Range 2 West, extending thence northerly to a point 1320 feet north of the west one-quarter (1/4) corner of Section 35, Township 8 North, Range 3 West, it becomes necessary for the proper construction and improvement of said State Trunk Highway No. 27 to make certain relocations and to secure certain additional right of way. A plat of the said relocations and of the right of way to be acquired, marked "Revised 8-15-32, Plat of Right of Way Required, Federal Aid Project No. 376-B, F.A.P. 141 Re. & Ext., Fennimore-Boscobel Road, S.T.H. No. 27, Grant County", was presented, the same being sheets Nos. 4, 5, 6 and 7 of the plans for said Federal Aid Project Nos. 376-B and 141-Reopened and Extended.

THEREFORE, BE IT FOUND AND DETERMINED that the alignment shown on the plat marked "Revised 8-15-32, Plat of Right of Way Required, Federal Aid Project No. 376-B, F.A.P. 141 Re. & Ext., Fennimore-Boscobel Road, S.T.H. No. 27, Grant County" be approved; that the state trunk highway be and hereby is changed and relocated in accordance with said plat by authority granted the Commission under Section 83.08 of the Statutes; that the relocations shown thereon be ordered; that the state trunk highway as laid out by the Legislative Committee and the Highway Commission in 1923, or as subsequently located, between the limits shown on said plat, be and hereby is discontinued; that said state trunk highway be officially located as shown on the attached plat; that it be determined that necessity exists for the acquirement of the right of way shown on said plat; that the State Highway Engineer be directed to order the construction of said Federal Aid Project Nos. 376-B and 141 Reopened and Extended along the alignment shown on the said plat and to secure the right of way necessary for such construction in the manner provided by law for the acquirement of right of way in such cases. All previous actions of the Commission or other authority which conflict herewith are hereby rescinded.

It was moved and seconded that the resolution be adopted. Carried.


The Secretary of the State Highway Commission does hereby certify that the foregoing is a correct copy of the order of the said Commission in the said matter made at its meeting held September 7, 1932, and that the attached plat is a correct copy of the plat named in the order.

Copies of the said order and plat are hereby filed with the County Clerk and with the County Highway Committee of Grant County, in order that the said Committee may deal by contract with the owners of the land required for and of the premises to be affected by such change and make provision for such change within thirty days, as required by law.

STATE HIGHWAY COMMISSION OF WISCONSIN,


By K. G. Kurtenacker
K. G. Kurtenacker, Secretary.


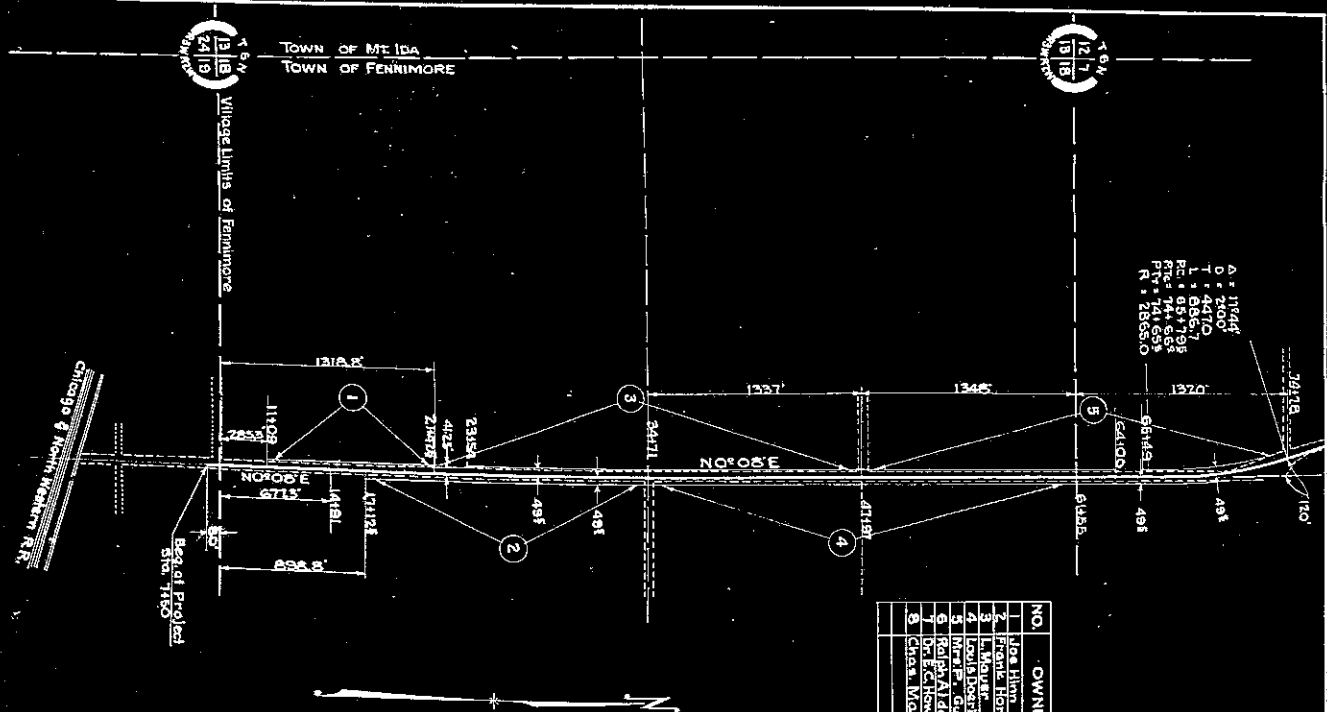


NO.	OWNER	ADDRESS	ACRES	DESCRIPTION	MORTGAGE	ADDRESS	AMOUNT PAID
1	Joe Hinn	Fennimore	0.38	SE 1/4 of SW 1/4 Sec. 18, T2N, R2W			897
2	Frank Horton	Chicago, Ill.	0.17	NW 1/4 of SE 1/4 Sec. 18, T2N, R2W	Frank Horton	Fennimore	1050

LOCATION DIAGRAM
SCALE 1 MILE

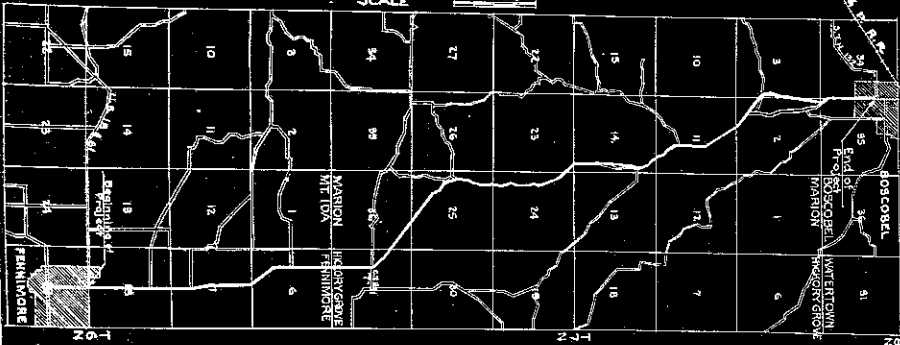




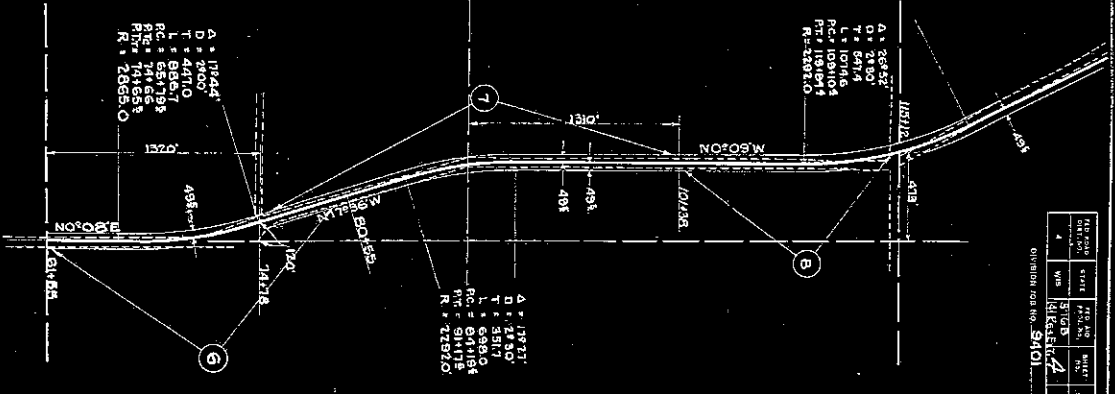

REVISED
 PLAT OF RIGHT OF WAY REQUIRED
 FEDERAL AID PROJECT NO. 376 B
 FENNIMORE - BOSCOBEL
 S.T. NO. 27 - GRANT COUNTY
 SCALE 1/8" = 1'



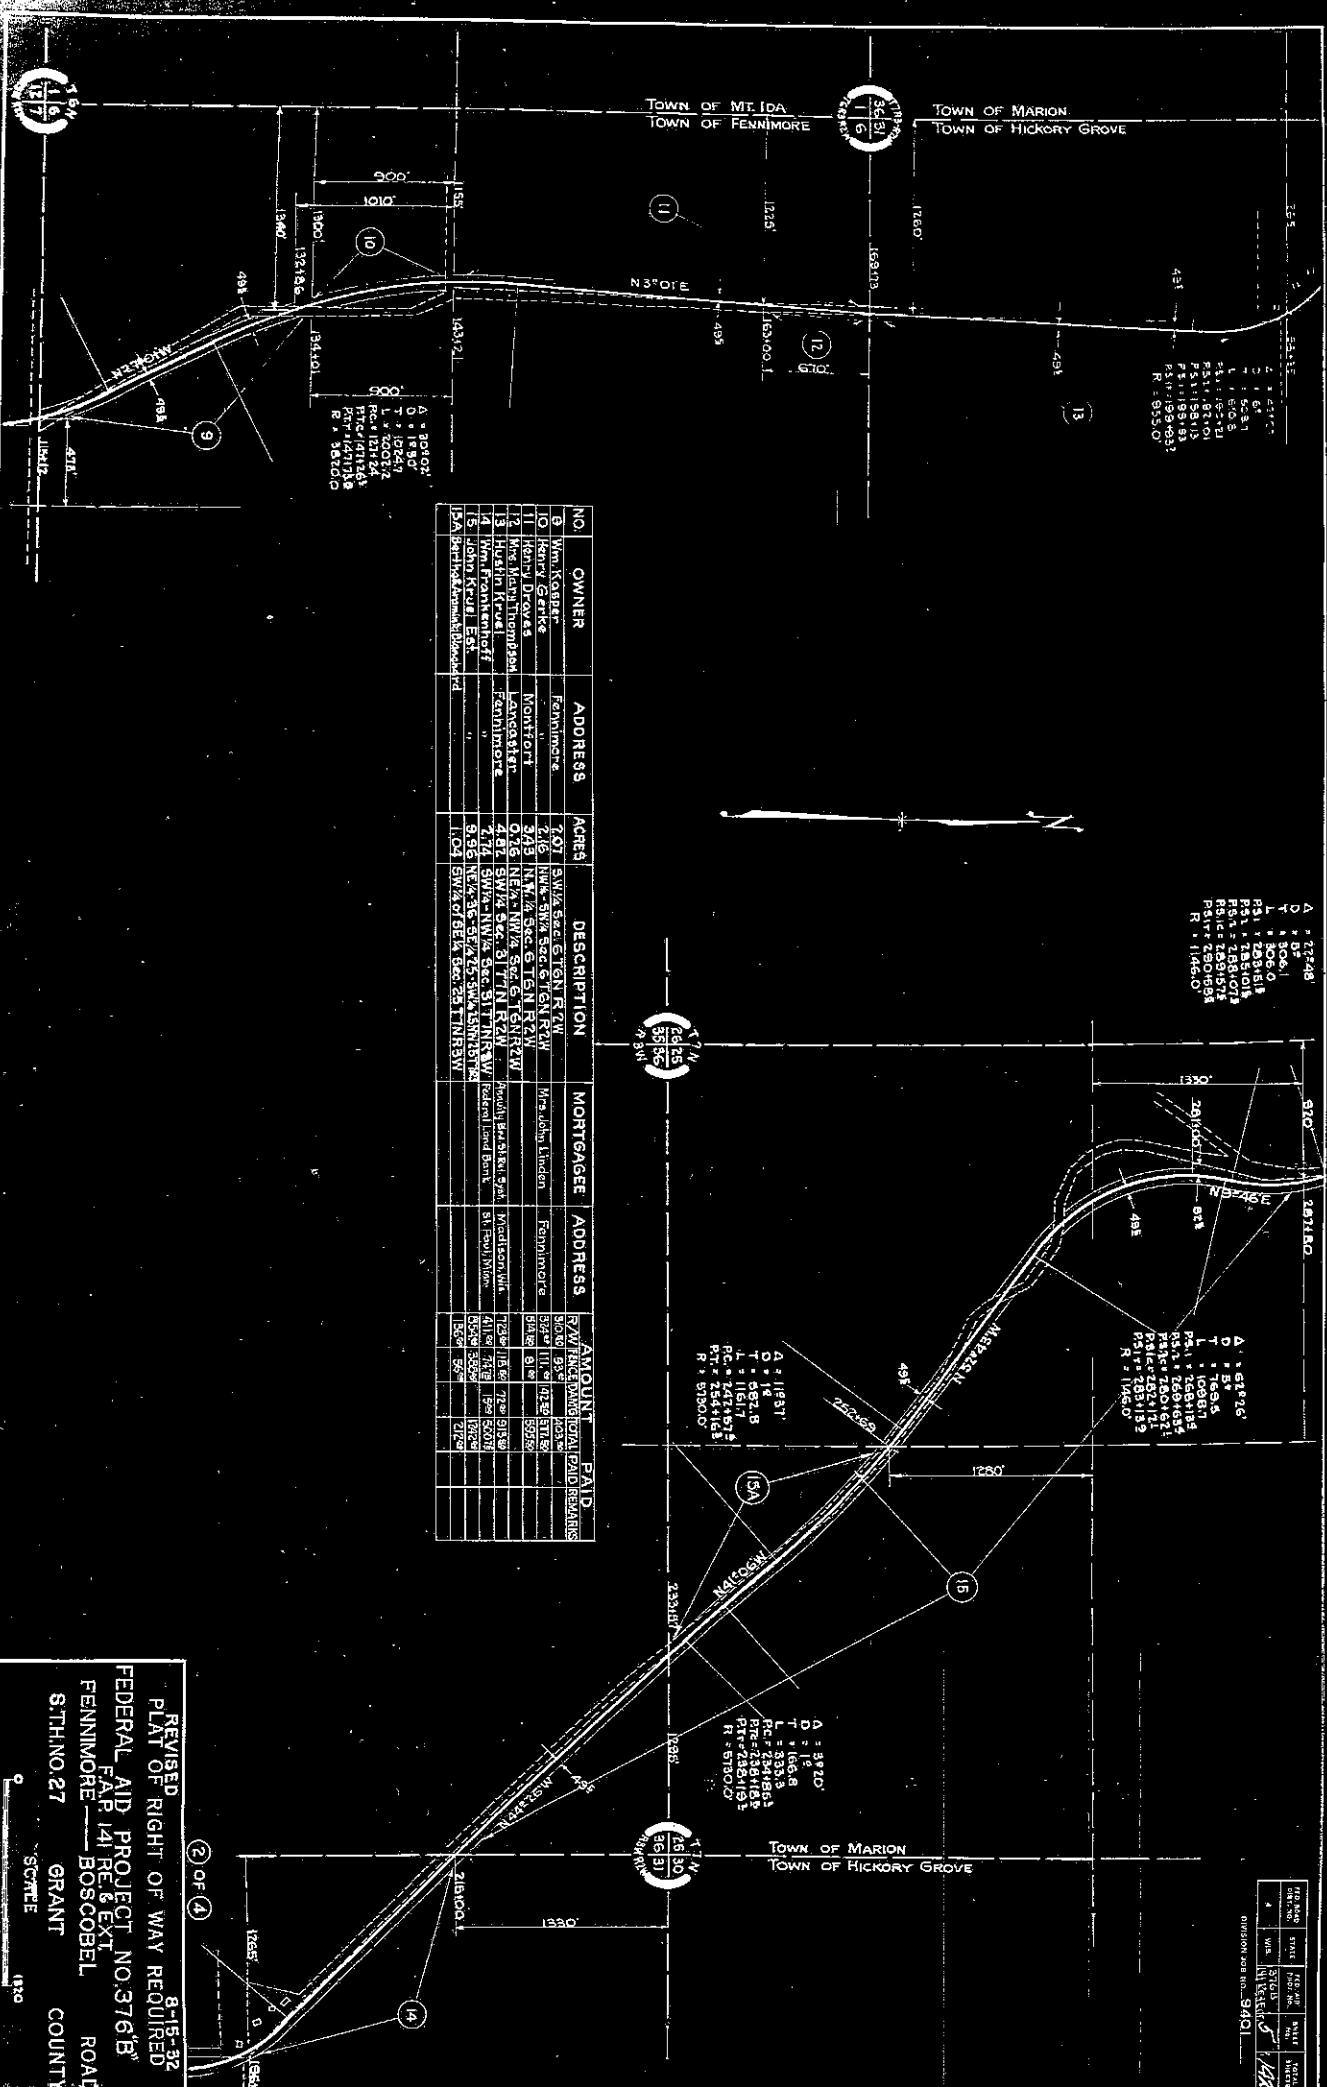

NO.	OWNER	ADDRESS	ACRES	DESCRIPTION	MORTGAGEE	ADDRESS	AMOUNT PAID

REVISED
PLAT OF RIGHT OF WAY REQUIRED
FEDERAL AID PROJECT NO. 376B
FENNIMORE BOSCOBEL ROAD
S.T.H. NO. 27 GRANT COUNTY
8-15-32
SCALE 1"=100'

DIVISION JOB NO. 9401			

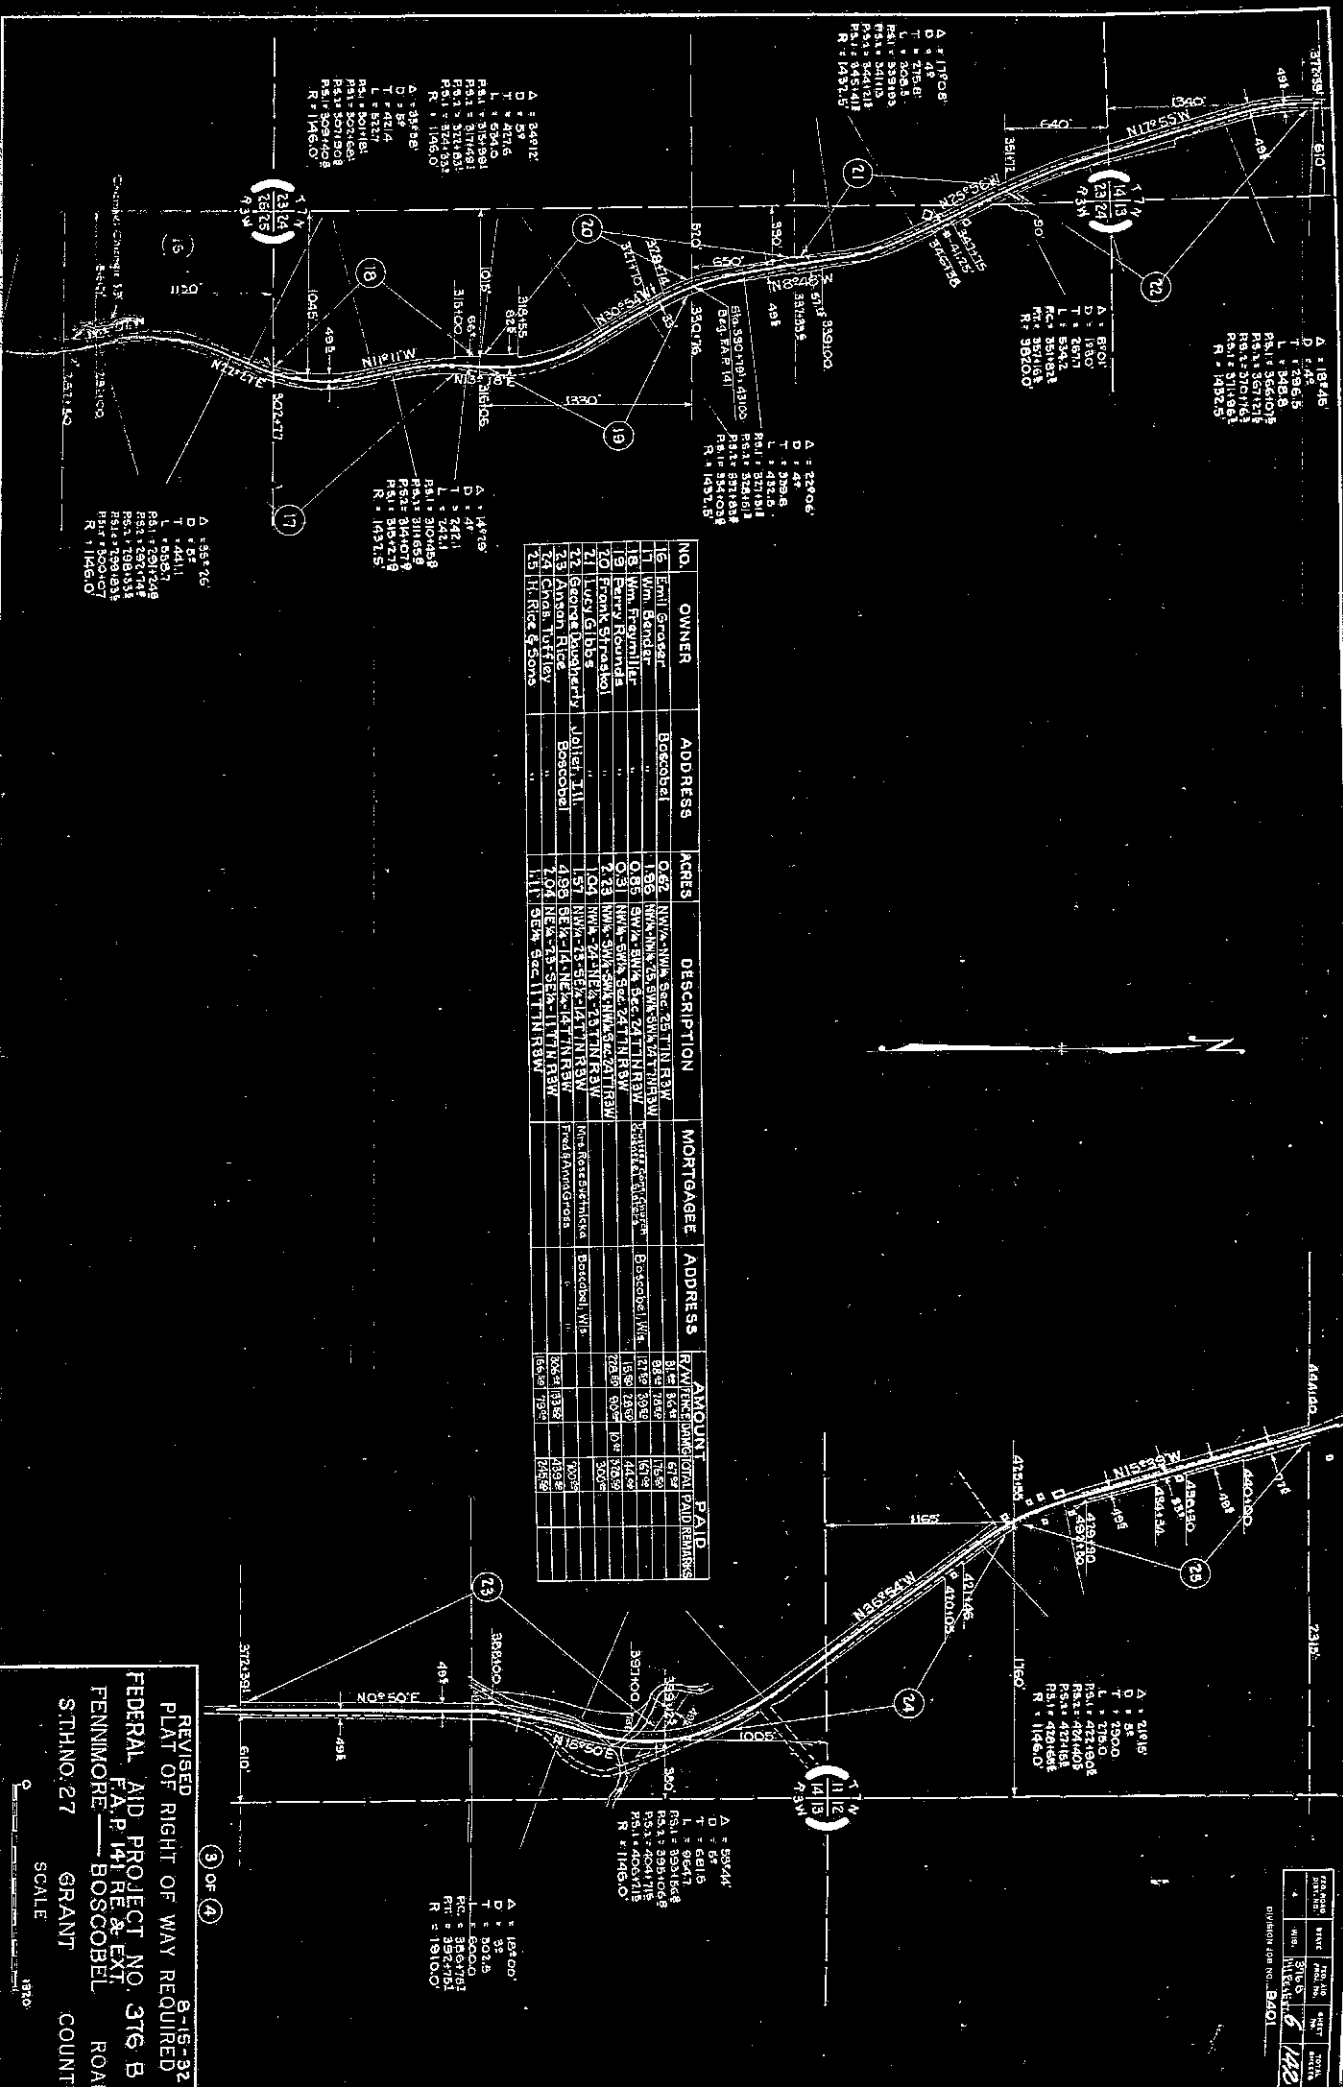

NO.	OWNER	ADDRESS	ACRES	DESCRIPTION	MORTGAGEE	ADDRESS	AMOUNT PAID
16	Emil Grosz	Boscobel	0.62	NW 1/4 NW 1/4 Sec 25 T1N R3W			
25	H. Rick & Sons		1.11	Sec 25 T1N R3W			



REVISED
 PLAT OF RIGHT OF WAY REQUIRED
 FEDERAL AID PROJECT NO. 376 B
 FENNIMORE—BOSCobel
 ROAD
 S.H.NO. 27 GRANT COUNTY

SCALE
 1" = 40'

TOWN OF BOSCOBEL
TOWN OF MARION

NO.	OWNER	ADDRESS	ACRES	DESCRIPTION	MORTGAGEE	ADDRESS	AMOUNT PAID

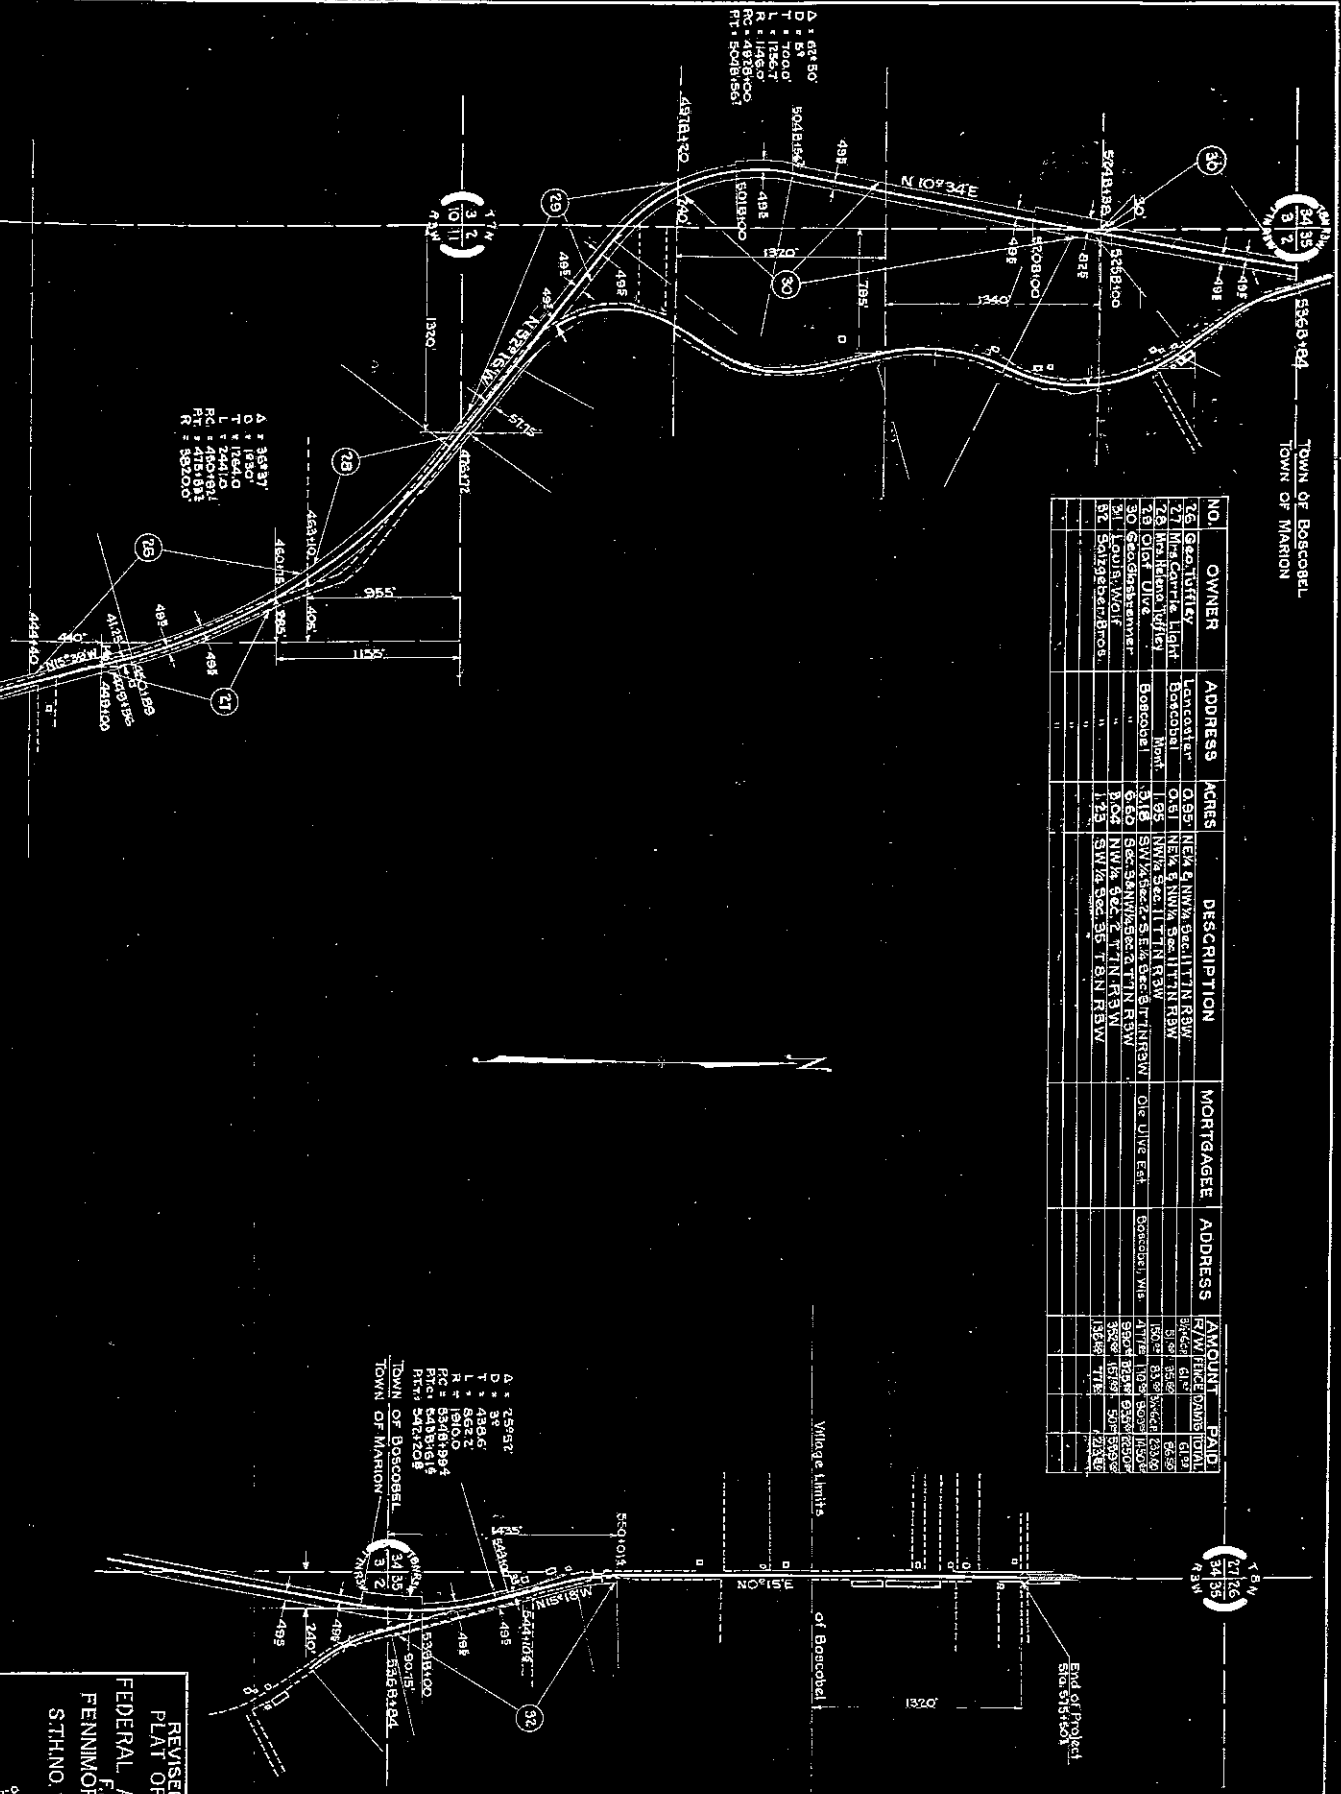

REVISED
PLAT OF RIGHT OF WAY REQUIRED
FEDERAL AID PROJECT NO. 376-B
FENNIMORE — BOSCOBEL ROAD
ST. HNO. 27 GRANT COUNTY

SCALE 1" = 100'


