


R/W PROJECT NUMBER 5215-00-21
SHEET TOTAL NUMBER SHEETS 4.0 2
FEDERAL PROJECT NUMBER
PLAT OF RIGHT OF WAY REQUIRED FOR
CITY OF LANCASTER
(REED STREET - JEFFERSON STREET)
S.T.H. 35 GRANT COUNTY


Table with 10 columns: PARCEL NUMBER, SHEET NUMBER, OWNERS, INTEREST REQUIRED, TOTAL ACRES OR S.F., R/W ACRES REQUIRED, TOTAL ACRES OR S.F., TOTAL ACRES OR S.F., T.E. ACRES OR S.F., P.E. ACRES OR S.F.

AREAS SHOWN IN THE TOTAL ACRES COLUMN MAY BE APPROXIMATE AND ARE DERIVED FROM TAX ROLLS OR OTHER AVAILABLE SOURCES AND MAY NOT INCLUDE LANDS OF THE OWNER WHICH ARE NOT CONTIGUOUS TO THE AREA TO BE ACQUIRED.

END RELOCATION ORDER
1,623.07' N. OF AND 2,620.81' W. OF THE S.E. COR. OF SEC. 3, T. 4 N., R. 3 W

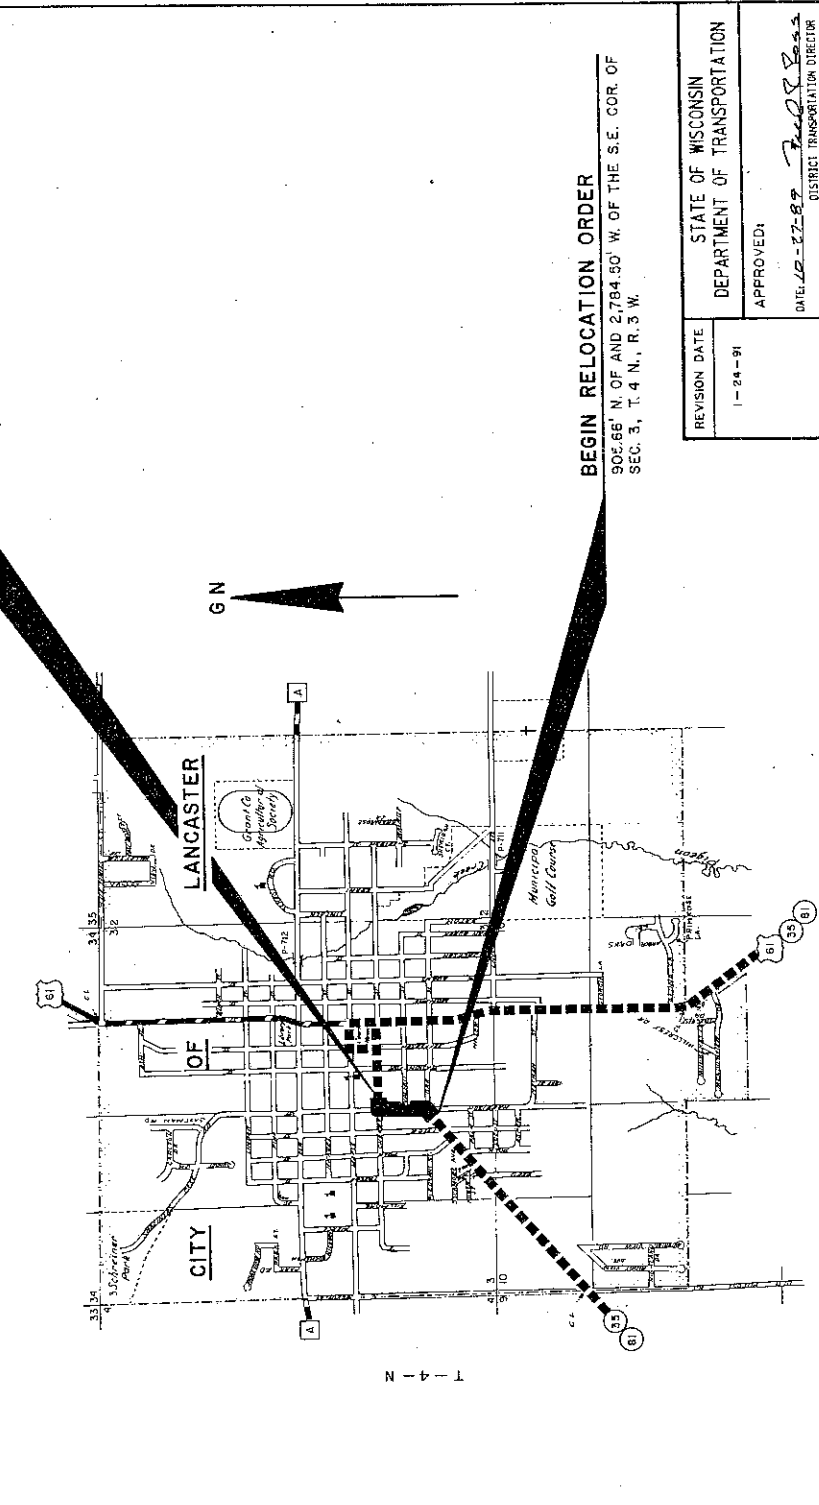

STATE OF WISCONSIN
DEPARTMENT OF TRANSPORTATION
APPROVED:
DATE: 10-22-82
DISTRICT TRANSPORTATION DIRECTOR
APPROVED:
DATE:
STATE REAL ESTATE MANAGER FOR TMS
U.S. DEPARTMENT OF TRANSPORTATION
FEDERAL HIGHWAY ADMINISTRATION
REGION 5 WISCONSIN DIVISION
APPROVED:
DATE:

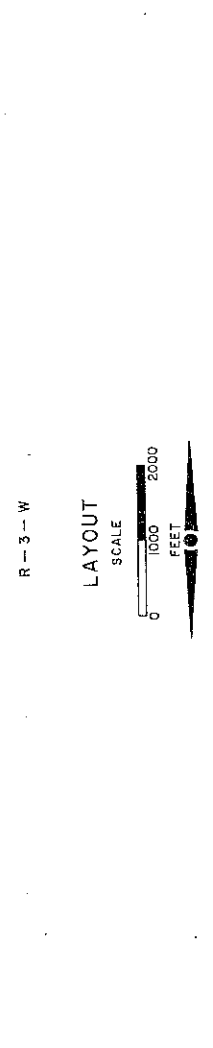

CONVENTIONAL SIGNS AND ABBREVIATIONS

Legend for conventional signs and abbreviations. Includes symbols for: STATE LINE, COUNTY LINE, TOWNSHIP AND RANGE LINES, SECTION LINE, QUARTER LINE, SIXTEENTH LINE, NEW REFERENCE LINE, EXISTING R/W LINE, PROPERTY LINE, CORPORATE LIMITS, LOT, TIE AND OTHER MINOR LINES, SLOPE INTERCEPTS, UNDERGROUND FACILITY (GAS, TELEPHONE, ELECTRIC, ETC.), FENCE, TEMPORARY LIMITED EASEMENT, PERMANENT LIMITED EASEMENT, BEAM GUARD, TRANSMISSION TOWER AND LINE, POWER POLE, TELEPHONE POLE, SIGN, NO ACCESS (BY ACQUISITION), NO ACCESS (BY STATUTORY AUTHORITY), NO ACCESS (BY PREVIOUS PROJECT), COMPENSABLE, NON-COMPENSABLE, ALUMINUM AND OTHERS, GAS VALVE, HOUSE, LENGTH, LONG CHORD, LONG CHORD BEARING, MONUMENT, POINT OF BEGINNING, PROPERTY LINE, REFERENCE LINE, STATION.

NOTES

DIMENSIONING FOR THE NEW R/W IS MEASURED ALONG AND PERPENDICULAR TO THE NEW REFERENCE LINES.
GOVERNMENTAL LAND LINE AND REFERENCE LINE ARE NOT COINCIDENTAL.
DISTANCES FROM REFERENCE LINE ARE
DISTANCES FROM GOVERNMENTAL LAND LINE ARE
EXISTING HIGHWAY RIGHT OF WAY SHOWN HEREIN IS BASED ON THE FOLLOWING POINTS OF REFERENCE AS SPECIFIED ON EACH PLAT DETAIL SHEET: PREVIOUS PROJECT TO 13713) REFERENCE LINE.
COORDINATES AND BEARINGS ON THIS PLAT ARE ORIENTED TO THE WISCONSIN COORDINATE SYSTEM SOUTH ZONE. ALL PLAT DISTANCES ARE GROUND LENGTH AND MAY BE CONVERTED TO GRID LENGTH BY MULTIPLYING THE DISTANCE BY THE GRID FACTOR PROVIDED ON THE DETAIL SHEETS.
RIGHT OF WAY MONUMENTS ARE TYPE 2 AND ARE PLACED PRIOR TO OR AT THE TIME OF LAND TITLE TRANSFER.
RIGHT OF WAY BOUNDARIES ARE DEFINED WITH COURSES OF THE PERIMETER OF THE HIGHWAY LINE HEREIN TO THE 1/4 SECTION CORNER OR OTHER EVIDENCE OF PUBLIC RECORD.

REVISION DATE 1-24-91	ROUTE S.T.H. 35	COUNTY GRANT	DATE 10-27-89	SHEET NUMBER 5215-00-21	FEDERAL PROJECT NUMBER 4.1
SCALE, FT. 0 50 100		GRID FACTOR 1.000 0.9999281			

