

RELOCATION ORDER
BY STATE HIGHWAY COMMISSION OF WISCONSIN

* * * * *

THE STATE HIGHWAY COMMISSION FINDS AND DETERMINES THAT:

The proper establishing, laying out, widening, enlarging, extending, constructing, reconstructing, improving, or maintaining a portion of the highway now designated as State Trunk Highway No. 35, from a point 205 feet north and 475 feet east of the west one-quarter corner of Section 25, Township 5 North, Range 5 West, thence southerly, southeasterly, and northeasterly to a point 105 feet east and 1120 feet south of northwest corner of Section 10, Township 4 North, Range 3 West,

and on roads or lands in and about and along and leading to same, requires certain relocation or change and the acquisition of lands or interests in lands as shown on the map or copy thereof marked

"PLAT OF RIGHT OF WAY REQUIRED, DIVISION JOB NO. 9486,"

for the Bloomington-Lancaster Road,

S.T. H. No. 35, Grant County, dated May 6, 1946,

the same being sheets Nos. 4, 5, 6, 7, 8, and 9 of the plans for said division job, and

Pursuant to its authority under Sections 84.02 (3) and 84.09, Wisconsin Statutes,

THE STATE HIGHWAY COMMISSION HEREBY ORDERS THAT:


(1) The said highway is hereby laid out and established to the lines and widths as shown on the said plat.

(2) The required lands or interests in lands as shown on the plat shall be acquired by the County Highway Committee of the county in which the lands are situate, pursuant to the provisions of Section 84.09 (3), Wisconsin Statutes, except Parcels 1, 2, 3, 3A, 5, 6, 7, 8, 9, 10, 12, 13, 14, 15, 15A, 16, 17, 19, 20, 21, 22, 23, 24, 25, 26, 26A, 27, 28, 29, 30, 31, 32, 33, 33A, 34, 34A, 41, 42, 43, 44, 45, 52, 53, 54, 55, 55A, 56, 57, 58, and 59.


(3) This order supersedes and amends the previous order issued by the Commission on November 2, 1945.

* * * * *

The foregoing order was issued by the State Highway Commission and entered in the minutes of its meeting on May 9, 1946.

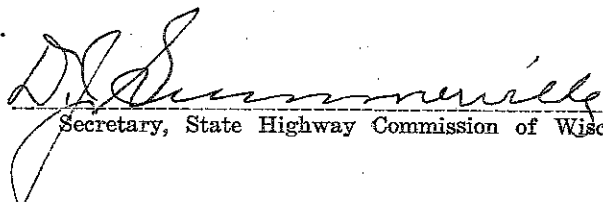
 Secretary, State Highway Commission of Wisconsin

SCHEDULE OF LANDS AND INTERESTS REQUIRED				
PAR. NO.	OWNER	INTERESTS REQUIRED		ACRES
1	MELVIN BOHN	EASEMENT		0.26
2	ANDREW GOETZELMAN	FEE TITLE		2.00
3	WILTON GARTHWAITE	EASEMENT		1.73
3A	MELVIN GARTHWAITE	"		0.25
4	DORA CLEGG ET AL.	"		0.39

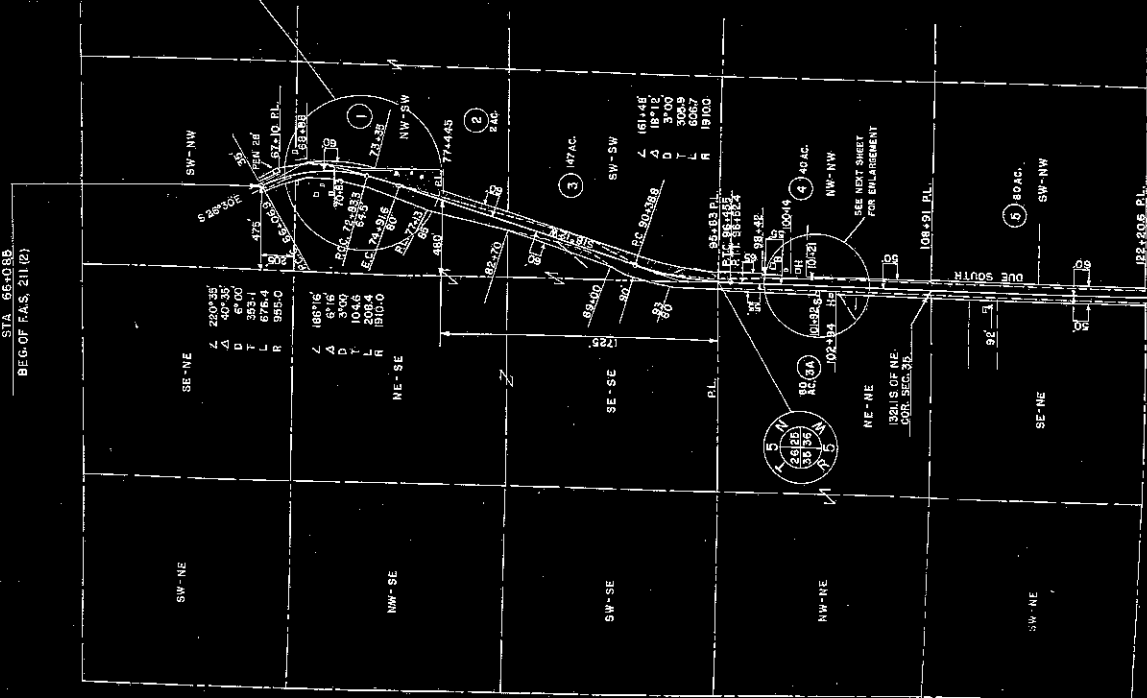

END OF RELOC. ORDER
DIV. JOB NO. 9486A
STA. 778+00
END F.A.S. 211(2)

BEG. OF RELOC. ORDER
DIV. JOB NO. 9486
STA. 66+08.5
BEG. OF F.A.S. 211(2)

BEG. OF RELOC. ORDER
DIV JOB NO 9486
STA 66-085
BEG. OF F.A.S, 211 (2)

DATED MAY 6, 1945.

PLAT OF RIGHT OF WAY REQUIRED
DIVISION JOB NO. 9486
BLOOMINGTON -- LANCASTER ROAD
S.T.H.NO. 35 GRANT COUNTY

SCALE




PAR. NO.	OWNER	INTERESTS REQUIRED	ACRES
1	LYNN HARROWER	EASEMENT	0.84
2	FRANK WALZ	"	1.74
3	ROY GATES	"	1.01
4	WILLIAM HICKOK	"	0.16
5	SIDNEY GATES	"	1.40
6	DORA CLEGG ET AL.	"	2.74
7	ELMOORE FORKE	"	4.43
8	BESSIE EDWARDS	"	1.35
9	H.J. STARRETT	"	0.96
10	FRED VOORWALD	"	1.60
11	MARK COOPER EST.	"	0.11
12	BESSIE EDWARDS	"	2.35
13	MINOR KNAPP	"	3.27
14	RAY UDELHOVEN	"	0.01




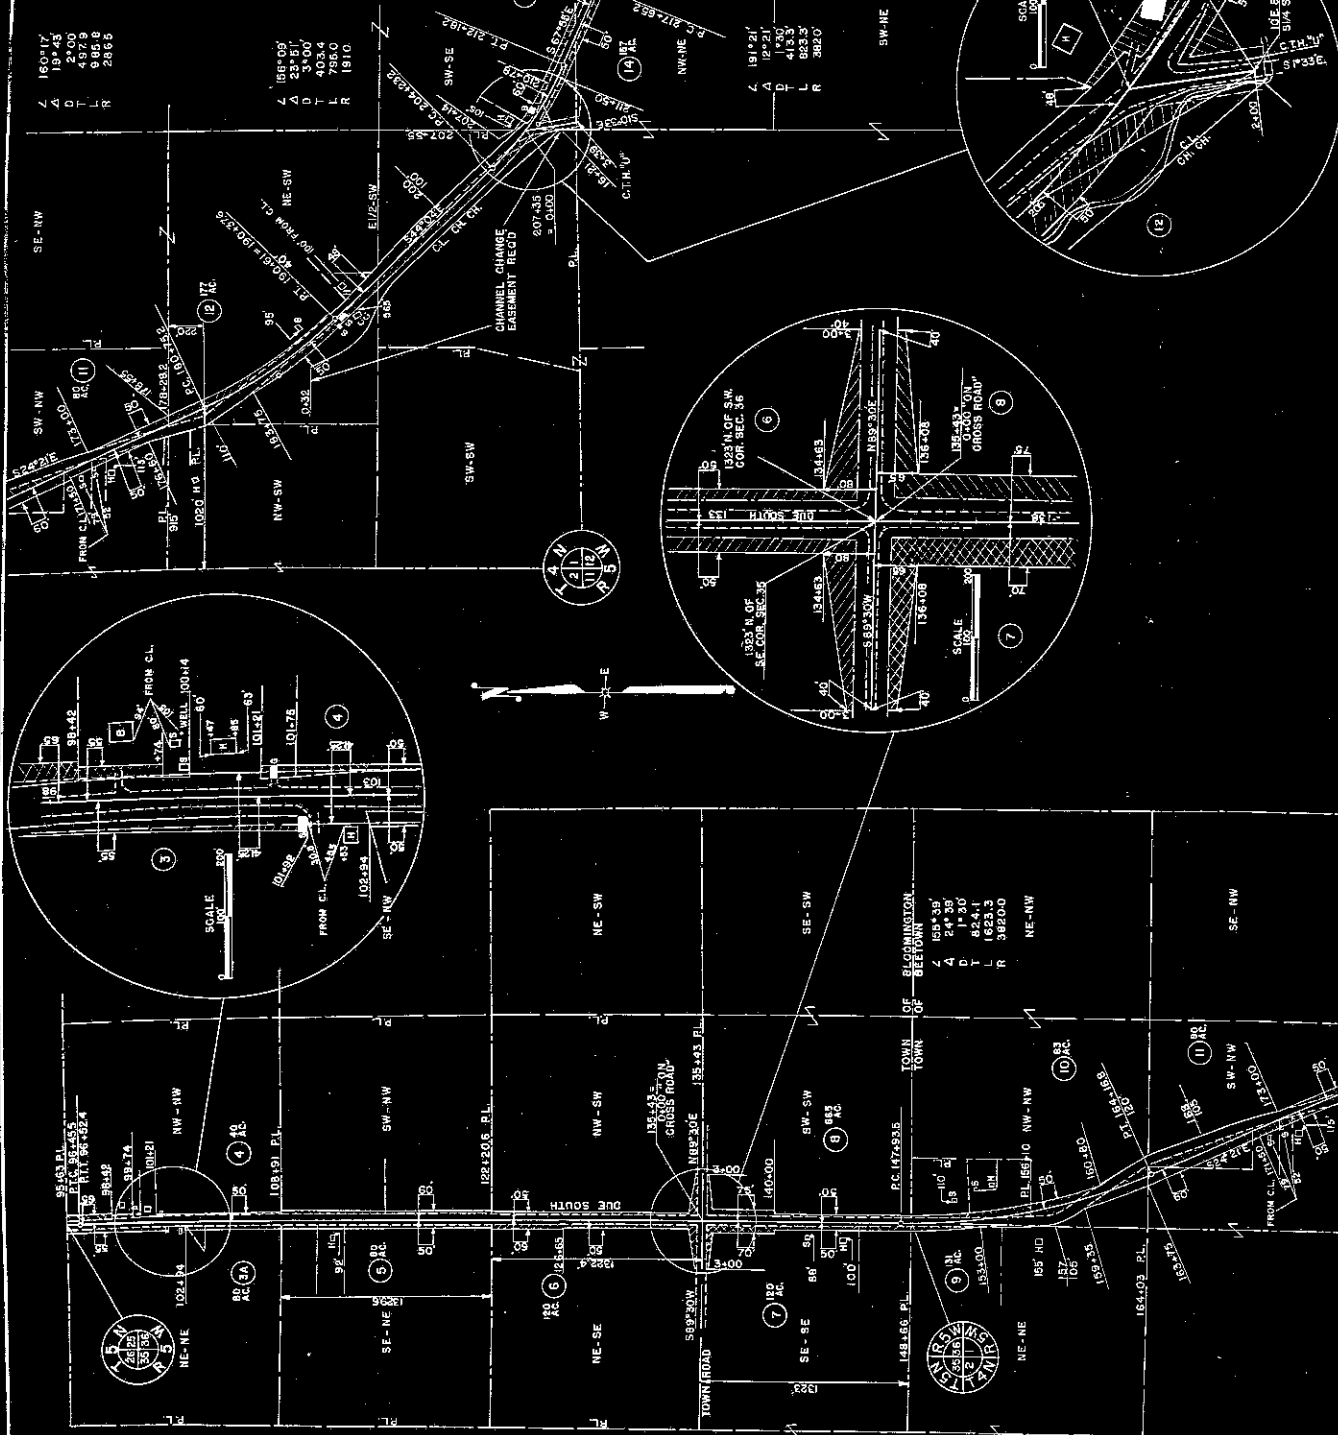

DATED MAY 6, 1946.

PLAT OF RIGHT OF WAY REQUIRED

DIVISION JOB NO. 9486

BLOOMINGTON - LANCASTER ROAD

ST. HNO. 35 GRANT COUNTY

SCALE

1" = 100'


DATE	FILE NO.	BY	DATE	FILE NO.
4	2112	6		

SECTION JOB NO. 9486



SCHEDULE OF LANDS AND INTERESTS REQUIRED

PAR. NO.	OWNER	INTERESTS REQUIRED	ACRES
19	HERMAN KROGMAN	EASEMENT, INCL. CH. CH.	6.50
20	MARK COOPER EST.	" " " "	0.82
21	MINNIE DAWSON	" " " "	1.42
22	FRANK EDWARDS	" " " "	4.31
23	SUSAN KRAMER	" " " "	0.66
24	J. F. PATTERSON	" " " "	0.71
25	PIERCE PATTERSON	" " " "	0.36
26	ANTON UDELHOVEN	" " " "	0.55
27	W. G. HICKOK	" " " "	8.90
28	J. W. PEAK	" " " "	4.25
29	W. A. BARR	" " " "	0.62
26A	ANTON UDELHOVEN	" " " "	0.20

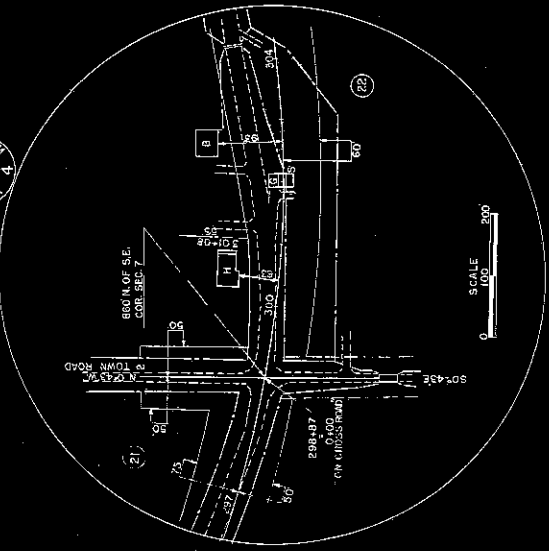

DATED MAY 6, 1946

PLAT OF RIGHT OF WAY REQUIRED

DIVISION JOB NO. 9486

BLOOMINGTON — LANCASTER ROAD

S.T.H. NO. 35 GRANT COUNTY

SCALE 1" = 400'

PAR. NO.	OWNER	INTERESTS REQUIRED	ACRES


DIVISION JOB NO. 9486

DATED MAY 6, 1946

PLAT OF RIGHT OF WAY REQUIRED

DIVISION JOB NO. 9486
BLOOMINGTON — LANCASTER ROAD
ST. H. NO. 35 GRANT COUNTY

SCALE 1" = 100'

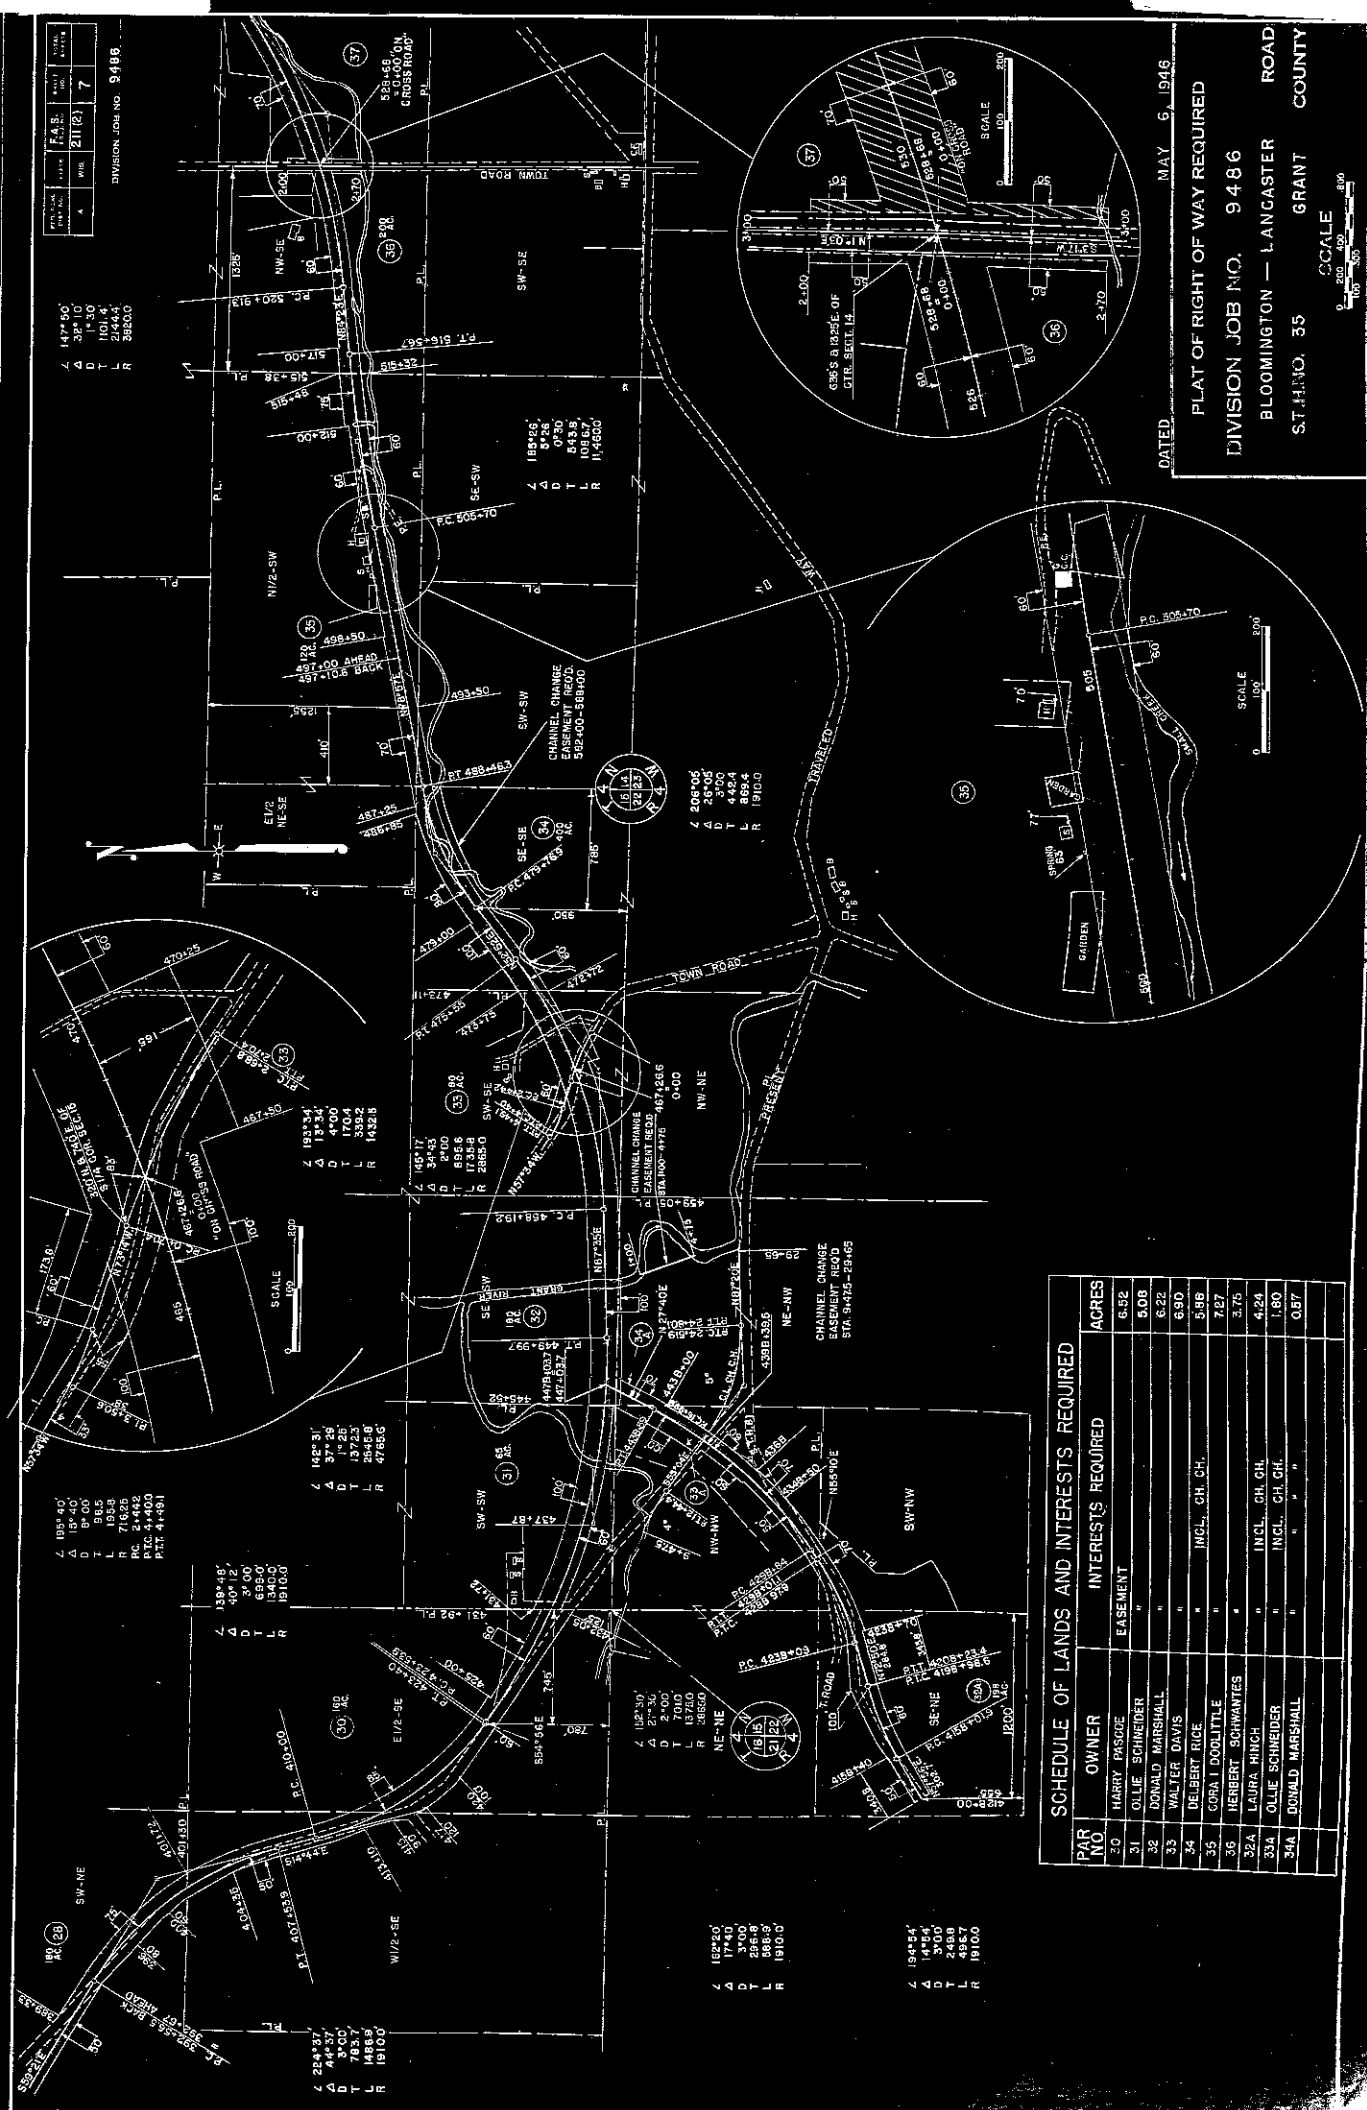

SCHEDULE OF LANDS AND INTERESTS REQUIRED			
PAR. NO.	OWNER	INTERESTS REQUIRED	ACRES
FILE NO.	DATE	BY	REVISION	TOTAL
4	2/11/21	3		

DIVISION JOB NO. 9486

1725' N. OF
S.E. COR. SEC. 7

1200' N. 12' W. OF
S.E. COR. SEC. 7

664+98.2
"ON SIDE ROAD 2+00"

664+98.2
"ON SIDE ROAD 2+00"

DATED MAY 6, 1946

PLAT OF RIGHT OF WAY REQUIRED

DIVISION JOB NO. 9486

BLOOMINGTON — LANCASTER ROAD

S.T.H. NO. 35 GRANT COUNTY

SCALE 1" = 400'

SCHEDULE OF LANDS AND INTERESTS REQUIRED

PAR. NO.	OWNER	INTERESTS REQUIRED	ACRES
37	KURT SCHWANTES	EASEMENT	4.53
38	MAURICE ZEIGLER	"	4.57
39	GEO. MARASHA	"	4.45
40	GEO. LEIBRIED	"	4.56
41	WM. BURRI	"	3.80
42	LEONARD SCHWANTES	"	2.51
43	JOE BASS	"	4.10
44	BURT WALKER	"	0.40
45	WM. KROHN	"	0.33
46	GEO. JOHNSON	"	0.29
47	WM. KNOTWELL	"	0.05

