



The State of Wisconsin

HIGHWAY COMMISSION

STATE OFFICE BUILDING

MADISON 2

November 5, 1945

Mr. Eugene Croft
Grant County Highway Commissioner
Lancaster, Wisconsin

Mr. Alonzo Aupperle
County Clerk, Grant County
Lancaster, Wisconsin

Gentlemen:

SUBJECT: Division Job No. 9486
Bloomington-Lancaster Road
Grant County
State Trunk Highway No. 35

The Highway Commission deems it necessary to make certain changes in location and to acquire certain lands and interests in lands for the proper improvement or maintenance of the above-designated project and highway. The relocation order of the Commission and the map showing the highway as laid out and established and the lands and interests to be acquired are transmitted herewith.

The relocation order provides that the county highway committee shall make the necessary acquisitions pursuant to Section 84.09(3), Wisconsin Statutes (Chapter 341, Laws of 1945).

Very truly yours

STATE HIGHWAY COMMISSION OF WISCONSIN

D. J. Summerville
D. J. Summerville
Secretary

DJS:ML
Enc.
CC: DE#9
WBB

RELOCATION ORDER
BY STATE HIGHWAY COMMISSION OF WISCONSIN

* * * * *

THE STATE HIGHWAY COMMISSION FINDS AND DETERMINES THAT:

The proper establishing, laying out, widening, enlarging, extending, constructing, reconstructing, improving, or maintaining a portion of the highway now designated as ~~State Trunk~~ Highway No. ~~35~~, from a point **205 feet north and 475 feet east of west one-quarter corner of Section 25, Township 5 North, Range 5 West, thence southerly, southeasterly, and northeasterly to a point 105 feet west and 1120 feet south of northwest corner of Section 10, Township 4 North, Range 3 West,**

and on roads or lands in and about and along and leading to same, requires certain relocation or change and the acquisition of lands or interests in lands as shown on the map or copy thereof marked

"PLAT OF RIGHT OF WAY REQUIRED, DIVISION JOB NO. 9486,"

for the Bloomington-Lancaster Road,

~~S.T.~~ H. No. 35, Grant County, dated October 11, 1945,

the same being sheet ~~s~~ No. ~~s~~ 4, 5, 6, 7, 8 and 9 of the plans for said division job, and

Pursuant to its authority under Sections 84.02 (3) and 84.09, Wisconsin Statutes,

THE STATE HIGHWAY COMMISSION HEREBY ORDERS THAT:

(1) The said highway is hereby laid out and established to the lines and widths as shown on the said plat.

(2) The required lands or interests in lands as shown on the plat shall be acquired by the County Highway Committee of the county in which the lands are situate, pursuant to the provisions of Section 84.09 (3), Wisconsin Statutes.

~~(3) This order supersedes and amends the previous order issued by the Commission on~~

* * * * *

The foregoing order was issued by the State Highway Commission and entered in the minutes of its meeting on November 2 1945.


(S) D. J. Summerville
 Secretary, State Highway Commission of Wisconsin


DIVISION JOB NO. 9486

SCHEDULE OF LANDS AND INTERESTS REQUIRED

PAR. NO.	OWNER	INTERESTS REQUIRED	ACRES

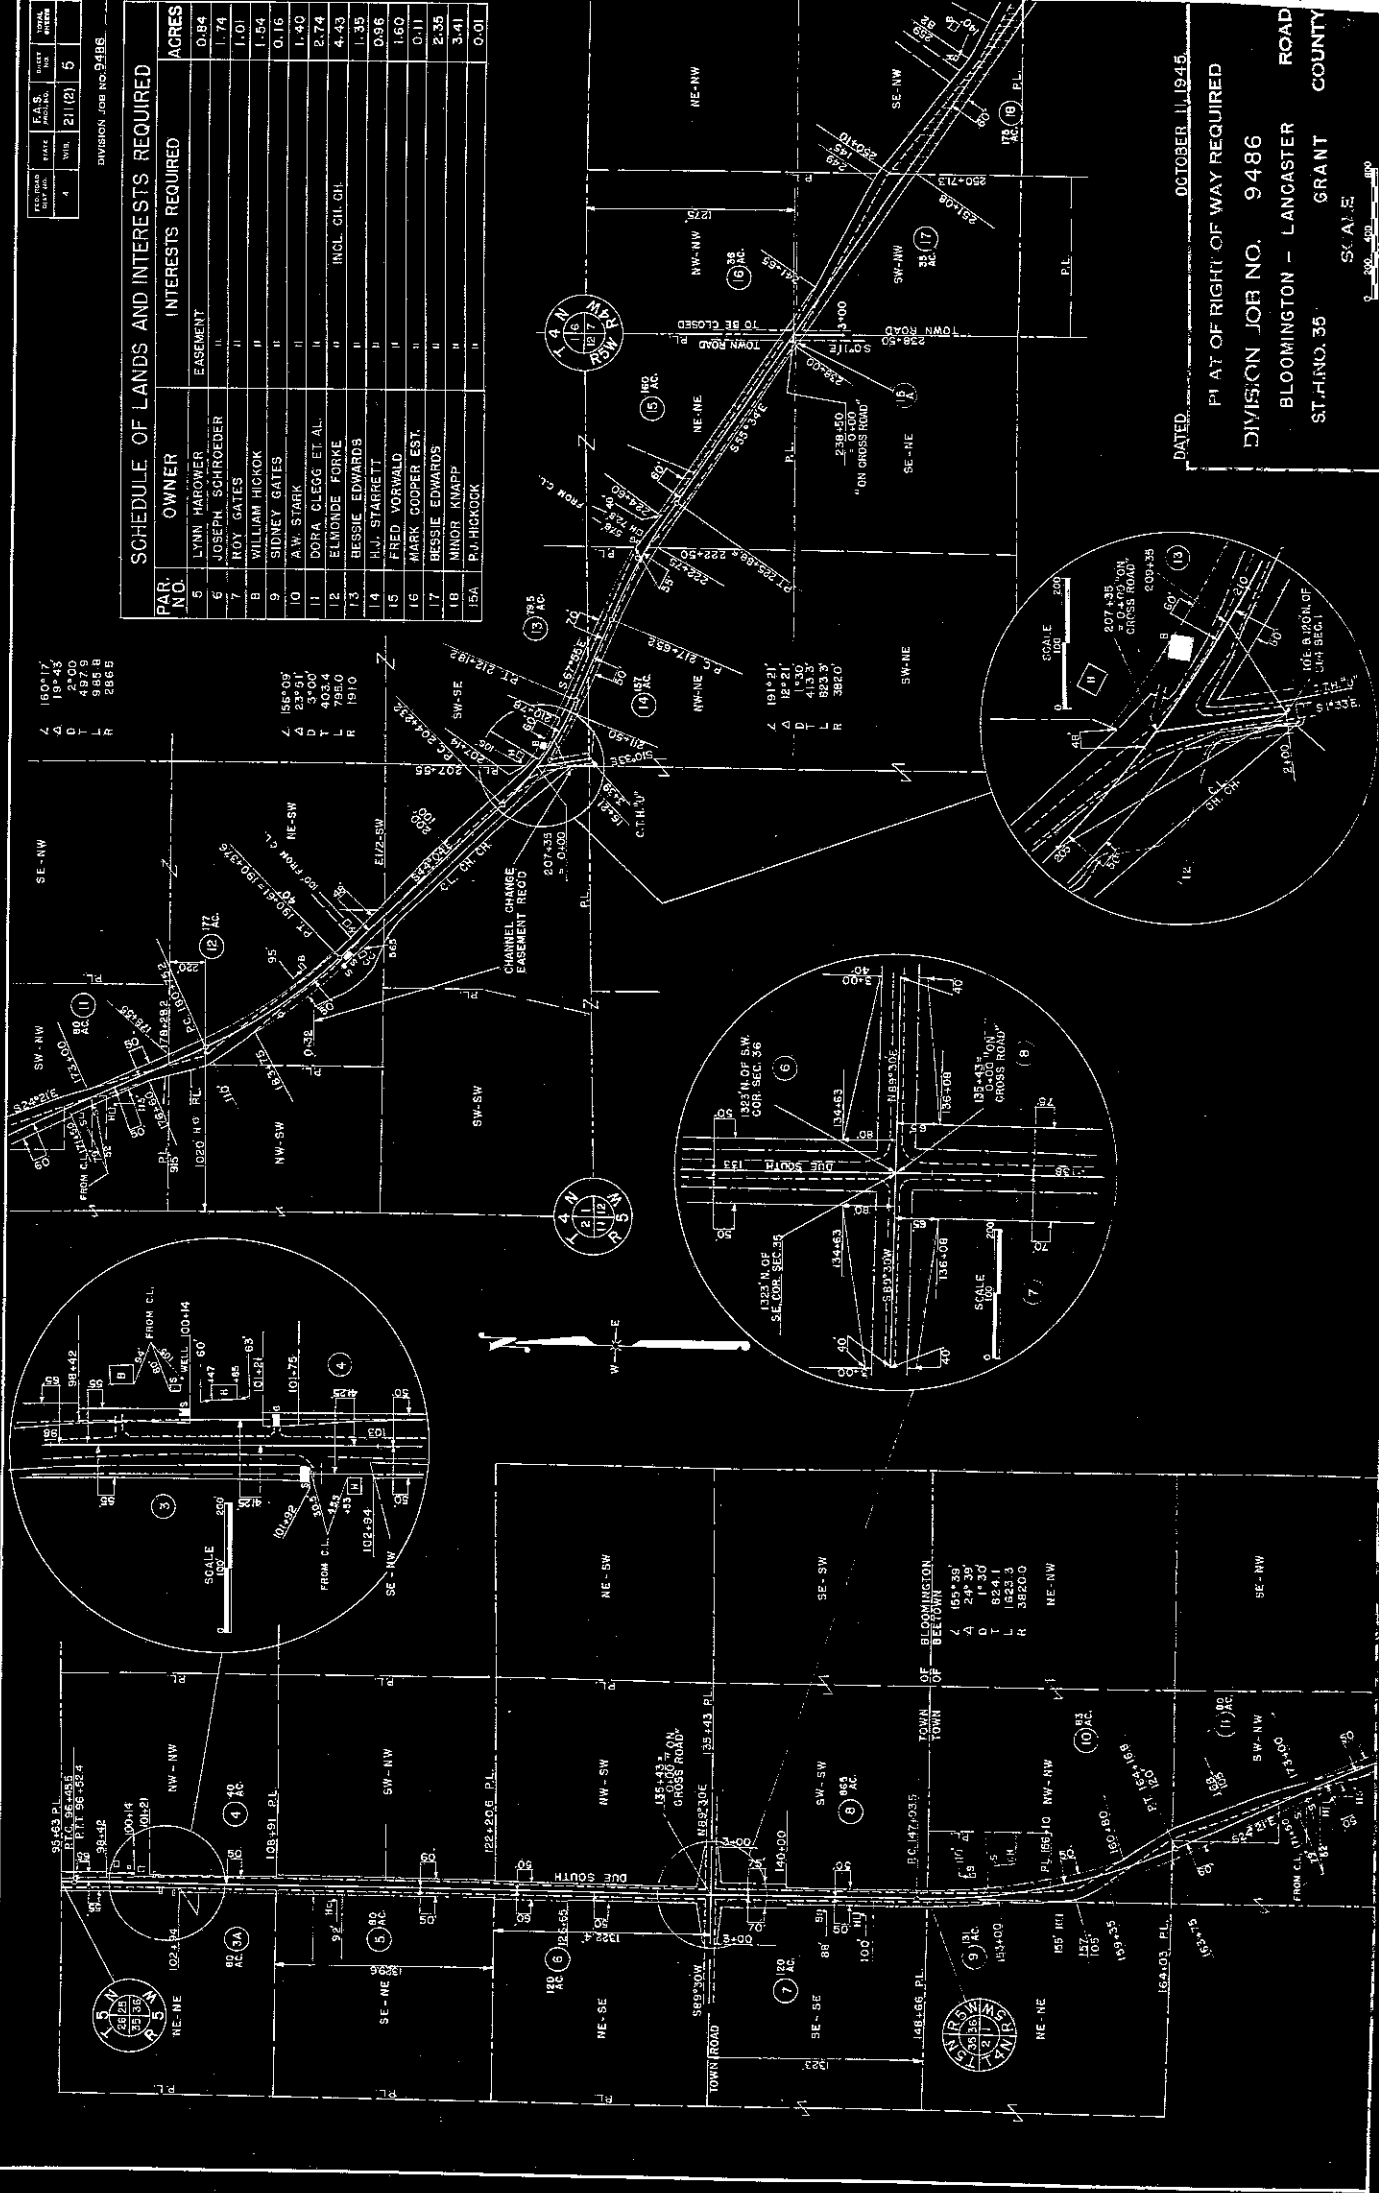

DATED OCTOBER 11, 1915

PLAT OF RIGHT OF WAY REQUIRED

DIVISION JOB NO. 9486

BLOOMINGTON - LANCASTER ROAD

ST. HINO. 35 GRANT COUNTY

SCALE

STATE	DATE	NO.	TOTAL
WIS.	21112	6	

DIVISION JOB NO. 9486


DATED OCTOBER 11, 1945.

PLAT OF RIGHT OF WAY REQUIRED
DIVISION JOB NO. 9486
BLOOMINGTON — LANCASTER ROAD
ST. NO. 35 GRANT COUNTY

SCALE
1" = 200'

PAR. NO.	OWNER	INTERESTS REQUIRED	ACRES
19	HERMAN KROSMAN	EASEMENT, INCL. CH. CH.	6.50
20	MARK COOPER EST	" " " " "	0.62
21	DELBERT TAYLER	" " " " "	1.42
22	FRANK EDWARDS	" " " " "	4.31
23	SUSAN KRAMER	" " " " "	0.66
24	J. F. PATTERSON	" INCL. CH. CH.	0.71
25	PIERCE PATTERSON	" " " " "	0.38
26	ANTON UDELOHVEN	" " " " "	0.52
27	WARREN MEYERS	" INCL. CH. CH.	0.90
28	J. W. PEAK	" " " " "	4.25
29	WM. BARR	" " " " "	0.62
29A	ANTON UDELOHVEN	" " " " "	0.20

SCHEDULE OF LANDS AND INTERESTS REQUIRED

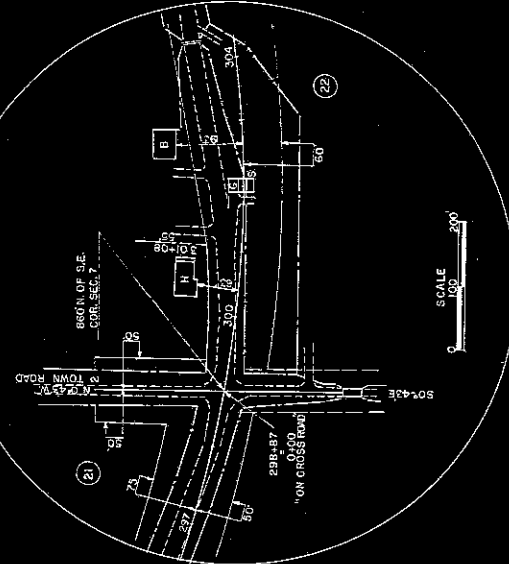


DATE	BY	SCALE	NO.	7
10/11/45	W.D.	1"=20'	7	

DIVISION JOB NO. 9486

DATED OCTOBER 11, 1945
PLAT OF RIGHT OF WAY REQUIRED

DIVISION JOB NO. 9486
BLOOMINGTON — LANCASTER ROAD
ST. HNO. 35 GRANT COUNTY

SCALE
0 100 200 300 400 500

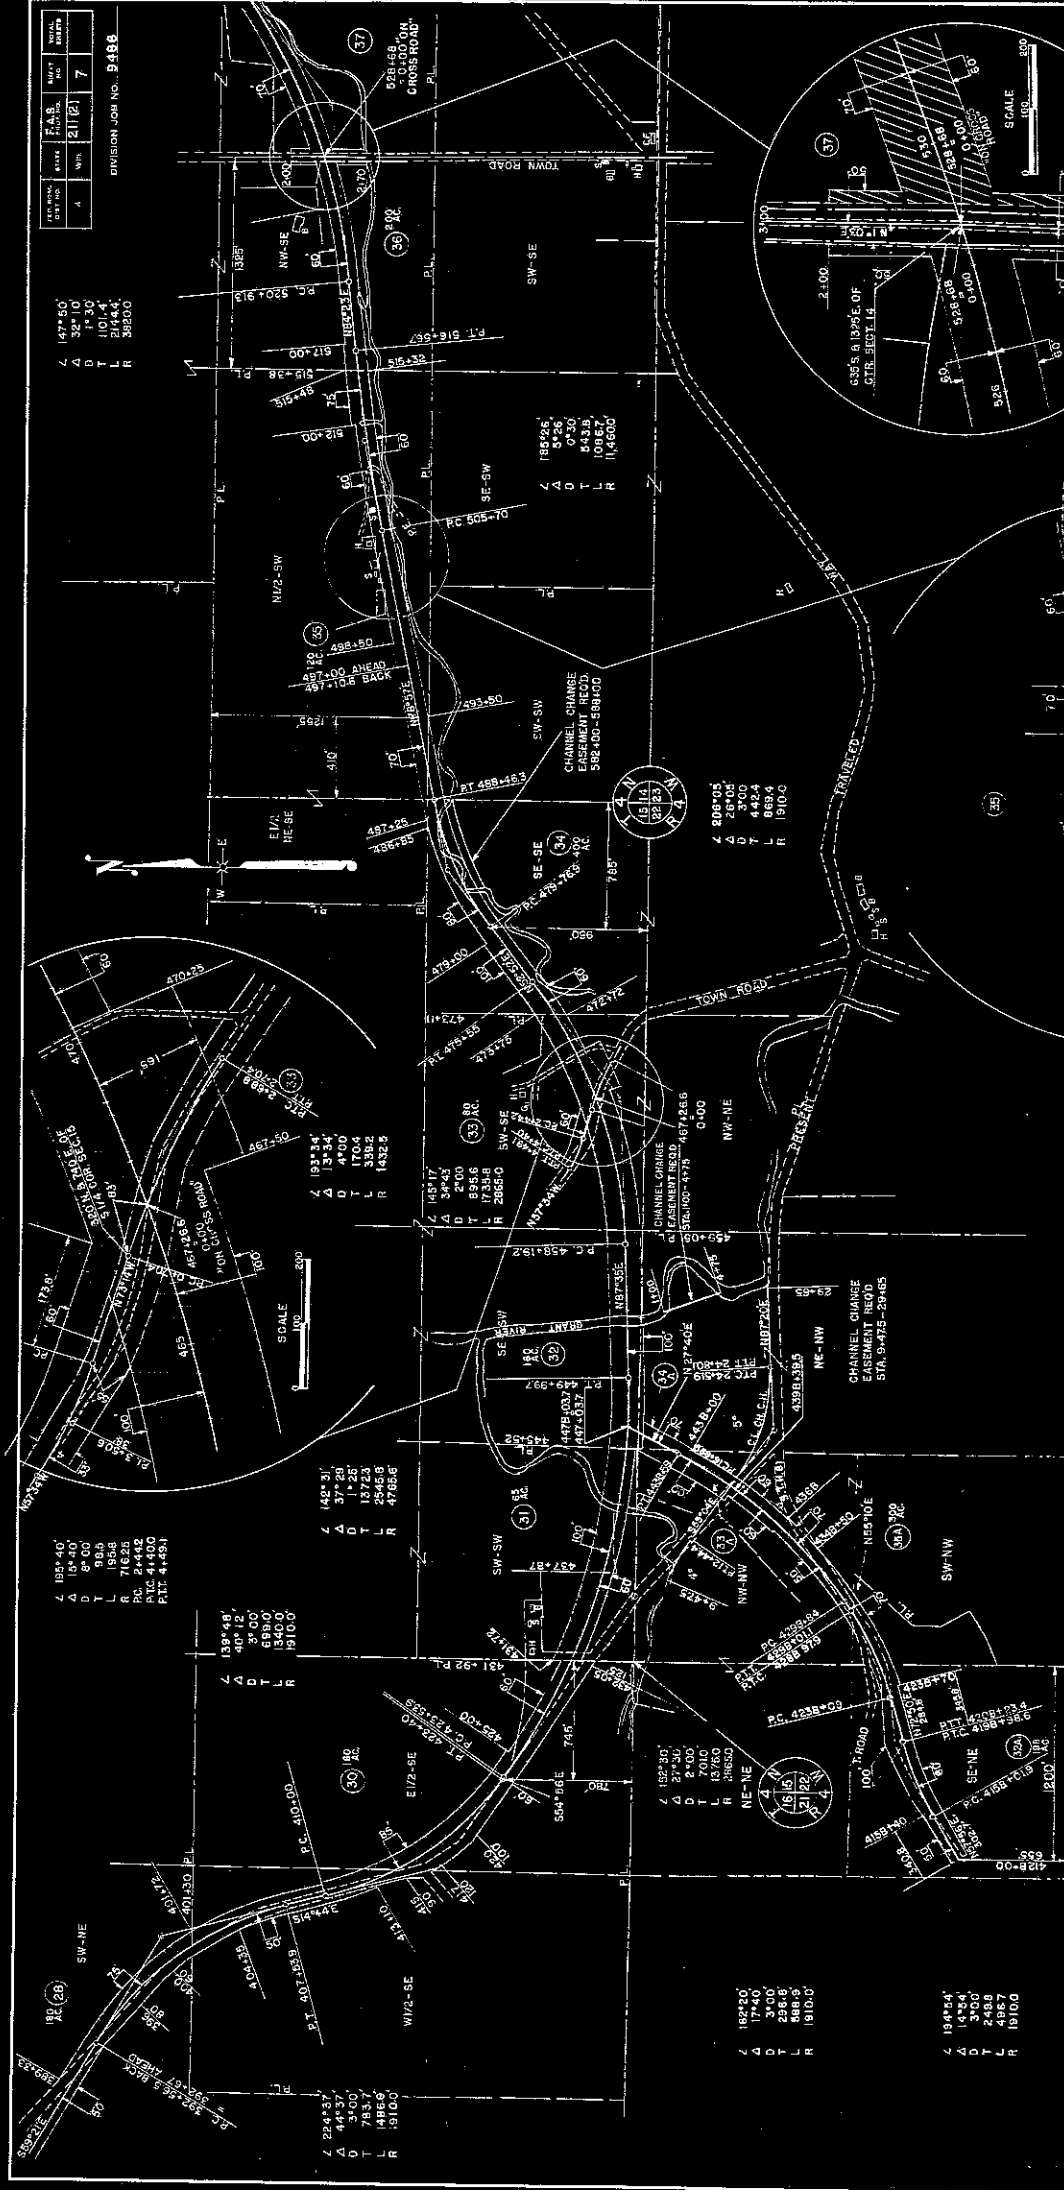

SCHEDULE OF LANDS AND INTERESTS REQUIRED			ACRES
PAR NO.	OWNER	INTERESTS REQUIRED	
20	HARRY PASCOE	EASEMENT	6.82
31	OLLIE SCHNEIDER	"	3.07
32	DONALD MARSHALL	"	6.00
33	WALTER DAVIS	"	7.27
34	CORA L. DOOLITTLE	"	3.75
35	HERBERT SCHWANTES	"	4.07
32A	MRS. CLAUDE HUGH	"	1.80
33A	OLLIE SCHNEIDER	"	0.87
34A	DONALD MARSHALL	"	0.17
35A	ELBIE HOUGHTON	"	0.17

NO. ROAD	STATE	FA.S.	DATE	NO. ROAD	STATE	FA.S.	DATE
4	WIS.	211(3)	8	4	WIS.	211(3)	8

DIVISION JOB NO. 9486

1785' N. OF
S.E. COR. SEC. 7

NE-SE










DATED OCTOBER 11, 1945

PLAT OF RIGHT OF WAY REQUIRED

DIVISION JOB NO. 9486

BLOOMINGTON -- LANCASTER ROAD

S.T.H. NO. 35 GRANT COUNTY

SCALE 1" = 400'



SCHEDULE OF LANDS AND INTERESTS REQUIRED			
PAR. NO.	OWNER	INTERESTS REQUIRED	ACRES
37	KURT SCHWANTES	EASEMENT	4.83
38	MAURICE ZEIGLER	"	4.97
39	GEO. HARRIS	"	4.45
40	GEO. LIEBOWITZ	"	4.66
41	WM. BURRI	"	3.60
42	LEONARD SCHWANTES	"	2.51
43	JOE BASS	"	4.10
44	BURR WALKER	"	0.40
45	WM. KOHN	"	0.93
46	GEO. JOHNSON	"	5.29
47	WM. KNOTWELL	"	0.08




DIVISION JOB NO. 9486

PAR. NO.	OWNER	INTERESTS REQUIRED	ACRES
47A	WM. KNOTWELL	EASEMENT	2.40
48	ED. KROHN	"	3.59
49	RUSH GODFREY	"	3.09
50	L.L. SHIPP	"	0.08
51	CLYDE PIERCE	"	1.25
52	ANDREW ZENZ	"	1.21
53	MRS. LERISSA VESPERMAN	"	0.77
54	DONALD LATHAM	EASEMENT INCL. CH. CH.	1.16
55	THOS. WEILAND	"	1.22
56	MRS. CHRISTINE LECOMB	"	0.72
57	JAMES ILLIFF EST.	"	0.53
58	GEO. JOHNSON	"	0.63
59A	JOHN HOFFMAN	"	0.04
59B	WM. ROGERS	"	0.13
59C	WM. ROGERS	"	0.14

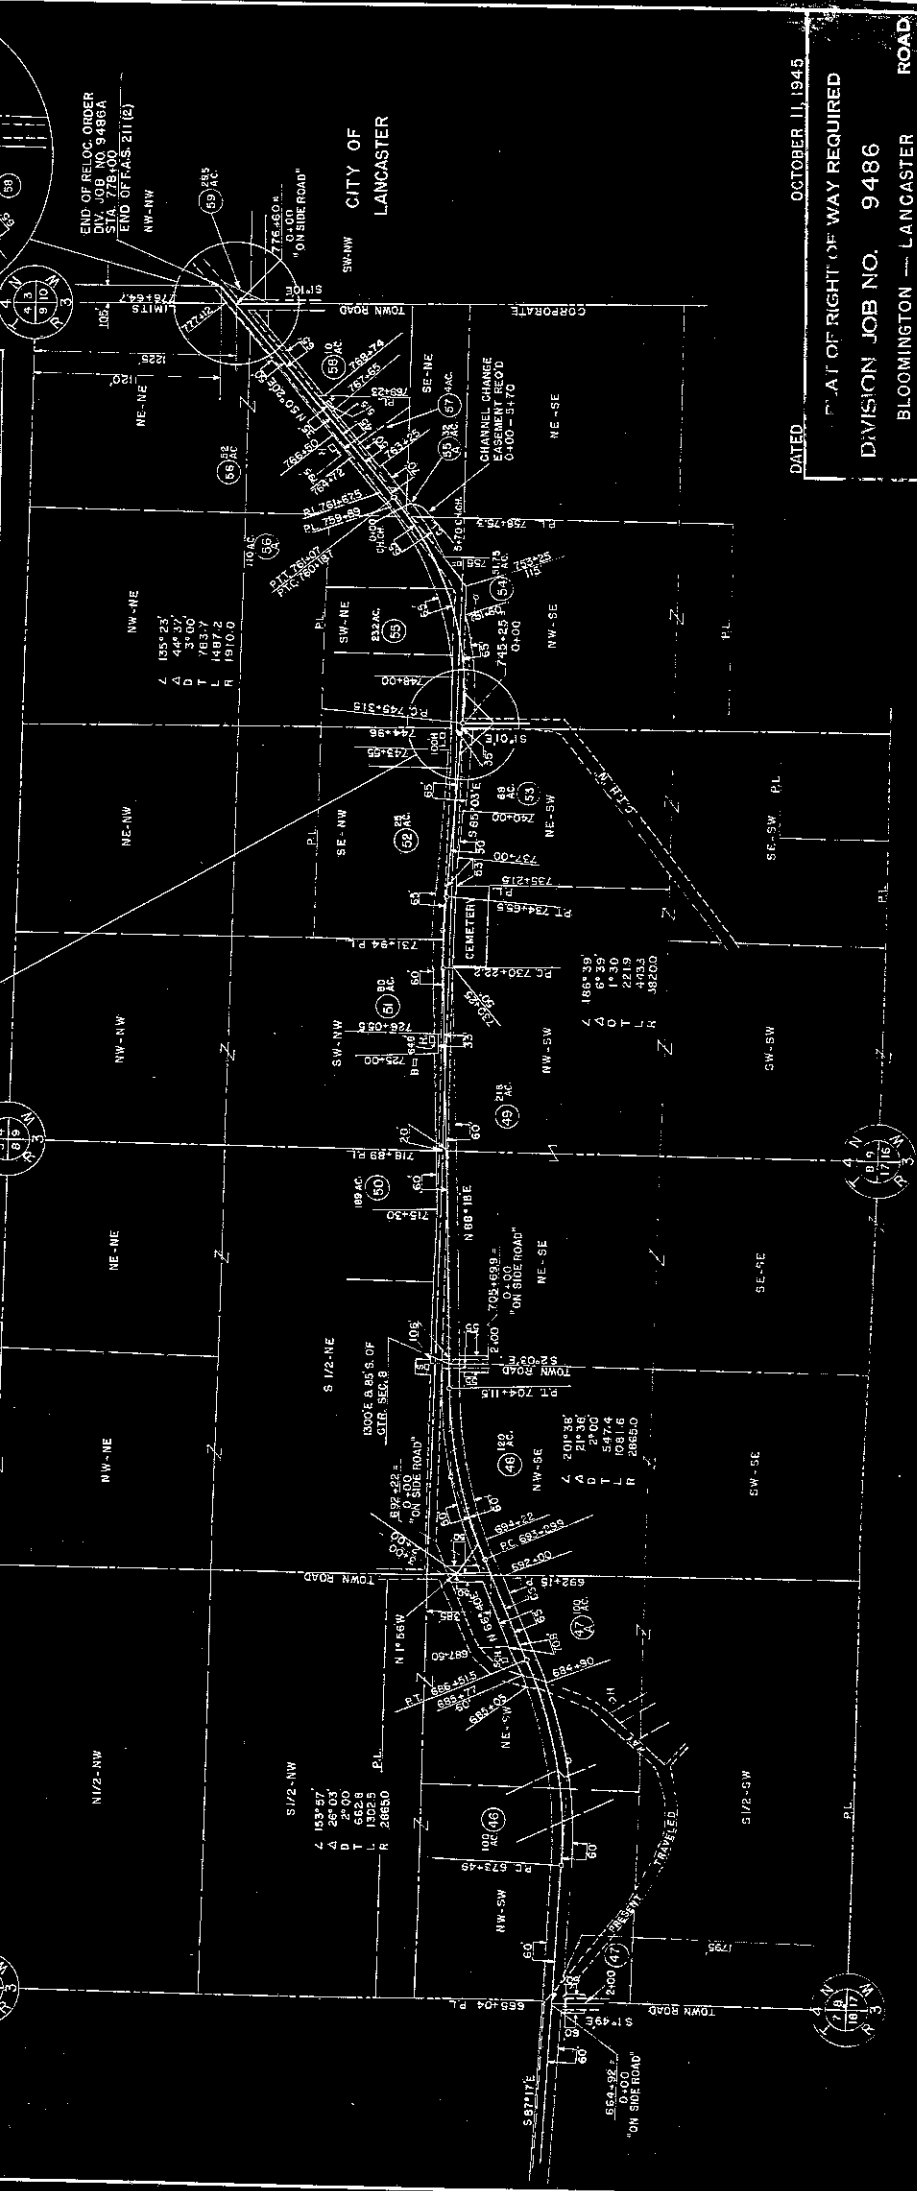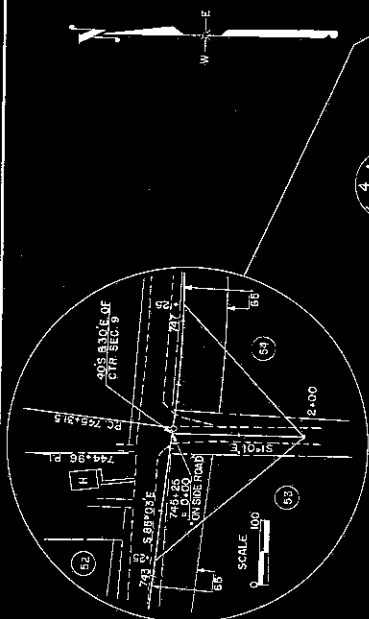

DATED: OCTOBER 11, 1945

PLAT OF RIGHT OF WAY REQUIRED

DIVISION JOB NO. 9486

BLOOMINGTON — LANCASTER ROAD

S.T. 110. 35 GRANT COUNTY

SCALE: 1" = 100'