


COMMISSIONERS

AL. C. ANDERSON, CHAIRMAN
MENOMONIE
F. E. TURNEAURE
MADISON
D. S. WELCH
BARABOO
GEORGE STAUDENMAYER
PORTAGE
E. F. BEAN
MADISON

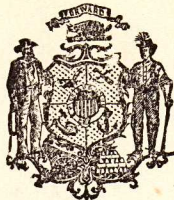

J. T. DONAGHEY
STATE HIGHWAY ENGINEER

T. W. REILLY
DIVISION ENGINEER
OFFICE PHONE, 39
RESIDENCE PHONE, 69W
OFFICE DAY EVERY MONDAY

ASSISTANT DIVISION ENGINEER
G. I. GERMOND
ASSISTANT ENGINEER
E. H. HINKLEY

WISCONSIN HIGHWAY COMMISSION

DIVISION NO. 9

LANCASTER

February 7, 1927

Mr. A. E. Rundell,
Chairman County Highway Committee,
c/o Henry Mink,
Lancaster, Wis.

Mr. J. T. Webb,
County Clerk, Grant County,
Lancaster, Wis.

Dear Sir:

Subject: Relocation Order
State Project No. 9245
State Trunk Highway No. 80
Platteville-Livingston Road
Grant County

Enclosed you will find copy of the order of the State Highway Commission entered at its meeting of January 29, 1927, with plat attached, which we are filing with you as required by law.

Very truly yours,

WISCONSIN HIGHWAY COMMISSION

BY

Thos. W. Reilly

Division Engineer

TWR:RH
Enc.

STATE HIGHWAY COMMISSION

STATE OF WISCONSIN

RELOCATION ORDER

STATE PROJECT NO. 9245 - STATE TRUNK HIGHWAY NO. 80
PLATTEVILLE-LIVINGSTON ROAD - GRANT COUNTY

In the construction of the above named project, which extends along State Trunk Highway No. 80, as located in the state trunk highway layout of 1923, from a point near the center of the west line of the northeast quarter of the southwest quarter of Section 35, Town 4, N., Range 1 West, northerly to a point near the northwest corner of the northeast quarter of the northwest quarter of said Section No. 35, it is necessary for the proper construction and improvement of the said state trunk highway to make certain relocations and to secure additional right of way. A plat showing said relocations and the right of way to be acquired marked "Plat of Right of Way Required for State Aid Project No. 9245, Platteville-Livingston Road, S. T. H. No. 80, Grant County", was presented, the same being a sheet from the plans from State Project No. 9245.

It was MOVED that the alignment shown on the said plat marked "Plat of Right of Way Required for State Aid Project No. 9245, Platteville-Livingston Road, S. T. H. No. 80, Grant County", be approved; that it be hereby determined that necessity exists for the acquirement of the right of way shown on the said plat; that the relocations shown thereon be ordered and that the State Highway Engineer be directed to cause the construction of the said State Project No. 9245 along the alignment shown on the said plans and to secure the right of way necessary for such construction in the manner provided by law for the acquirement of right of way in such case.

Motion seconded and carried, Commissioner Staudenmayer voting "No".



The Secretary of the State Highway Commission does hereby certify that the foregoing is a correct copy of the order of the said Commission in the said matter, made at its meeting held January 29, 1927, and that the attached plat is a correct copy of the plat named in the order.

Copies of the said order and plat are hereby filed with the County Clerk and with the County Highway Committee of Grant County, in order that the said Committee may deal by contract with the owners of the land required for, and of the premises to be affected by such change and make provisions for such change within thirty days, as required by law.

STATE HIGHWAY COMMISSION OF WISCONSIN

By

CK Boy mouth
Secretary

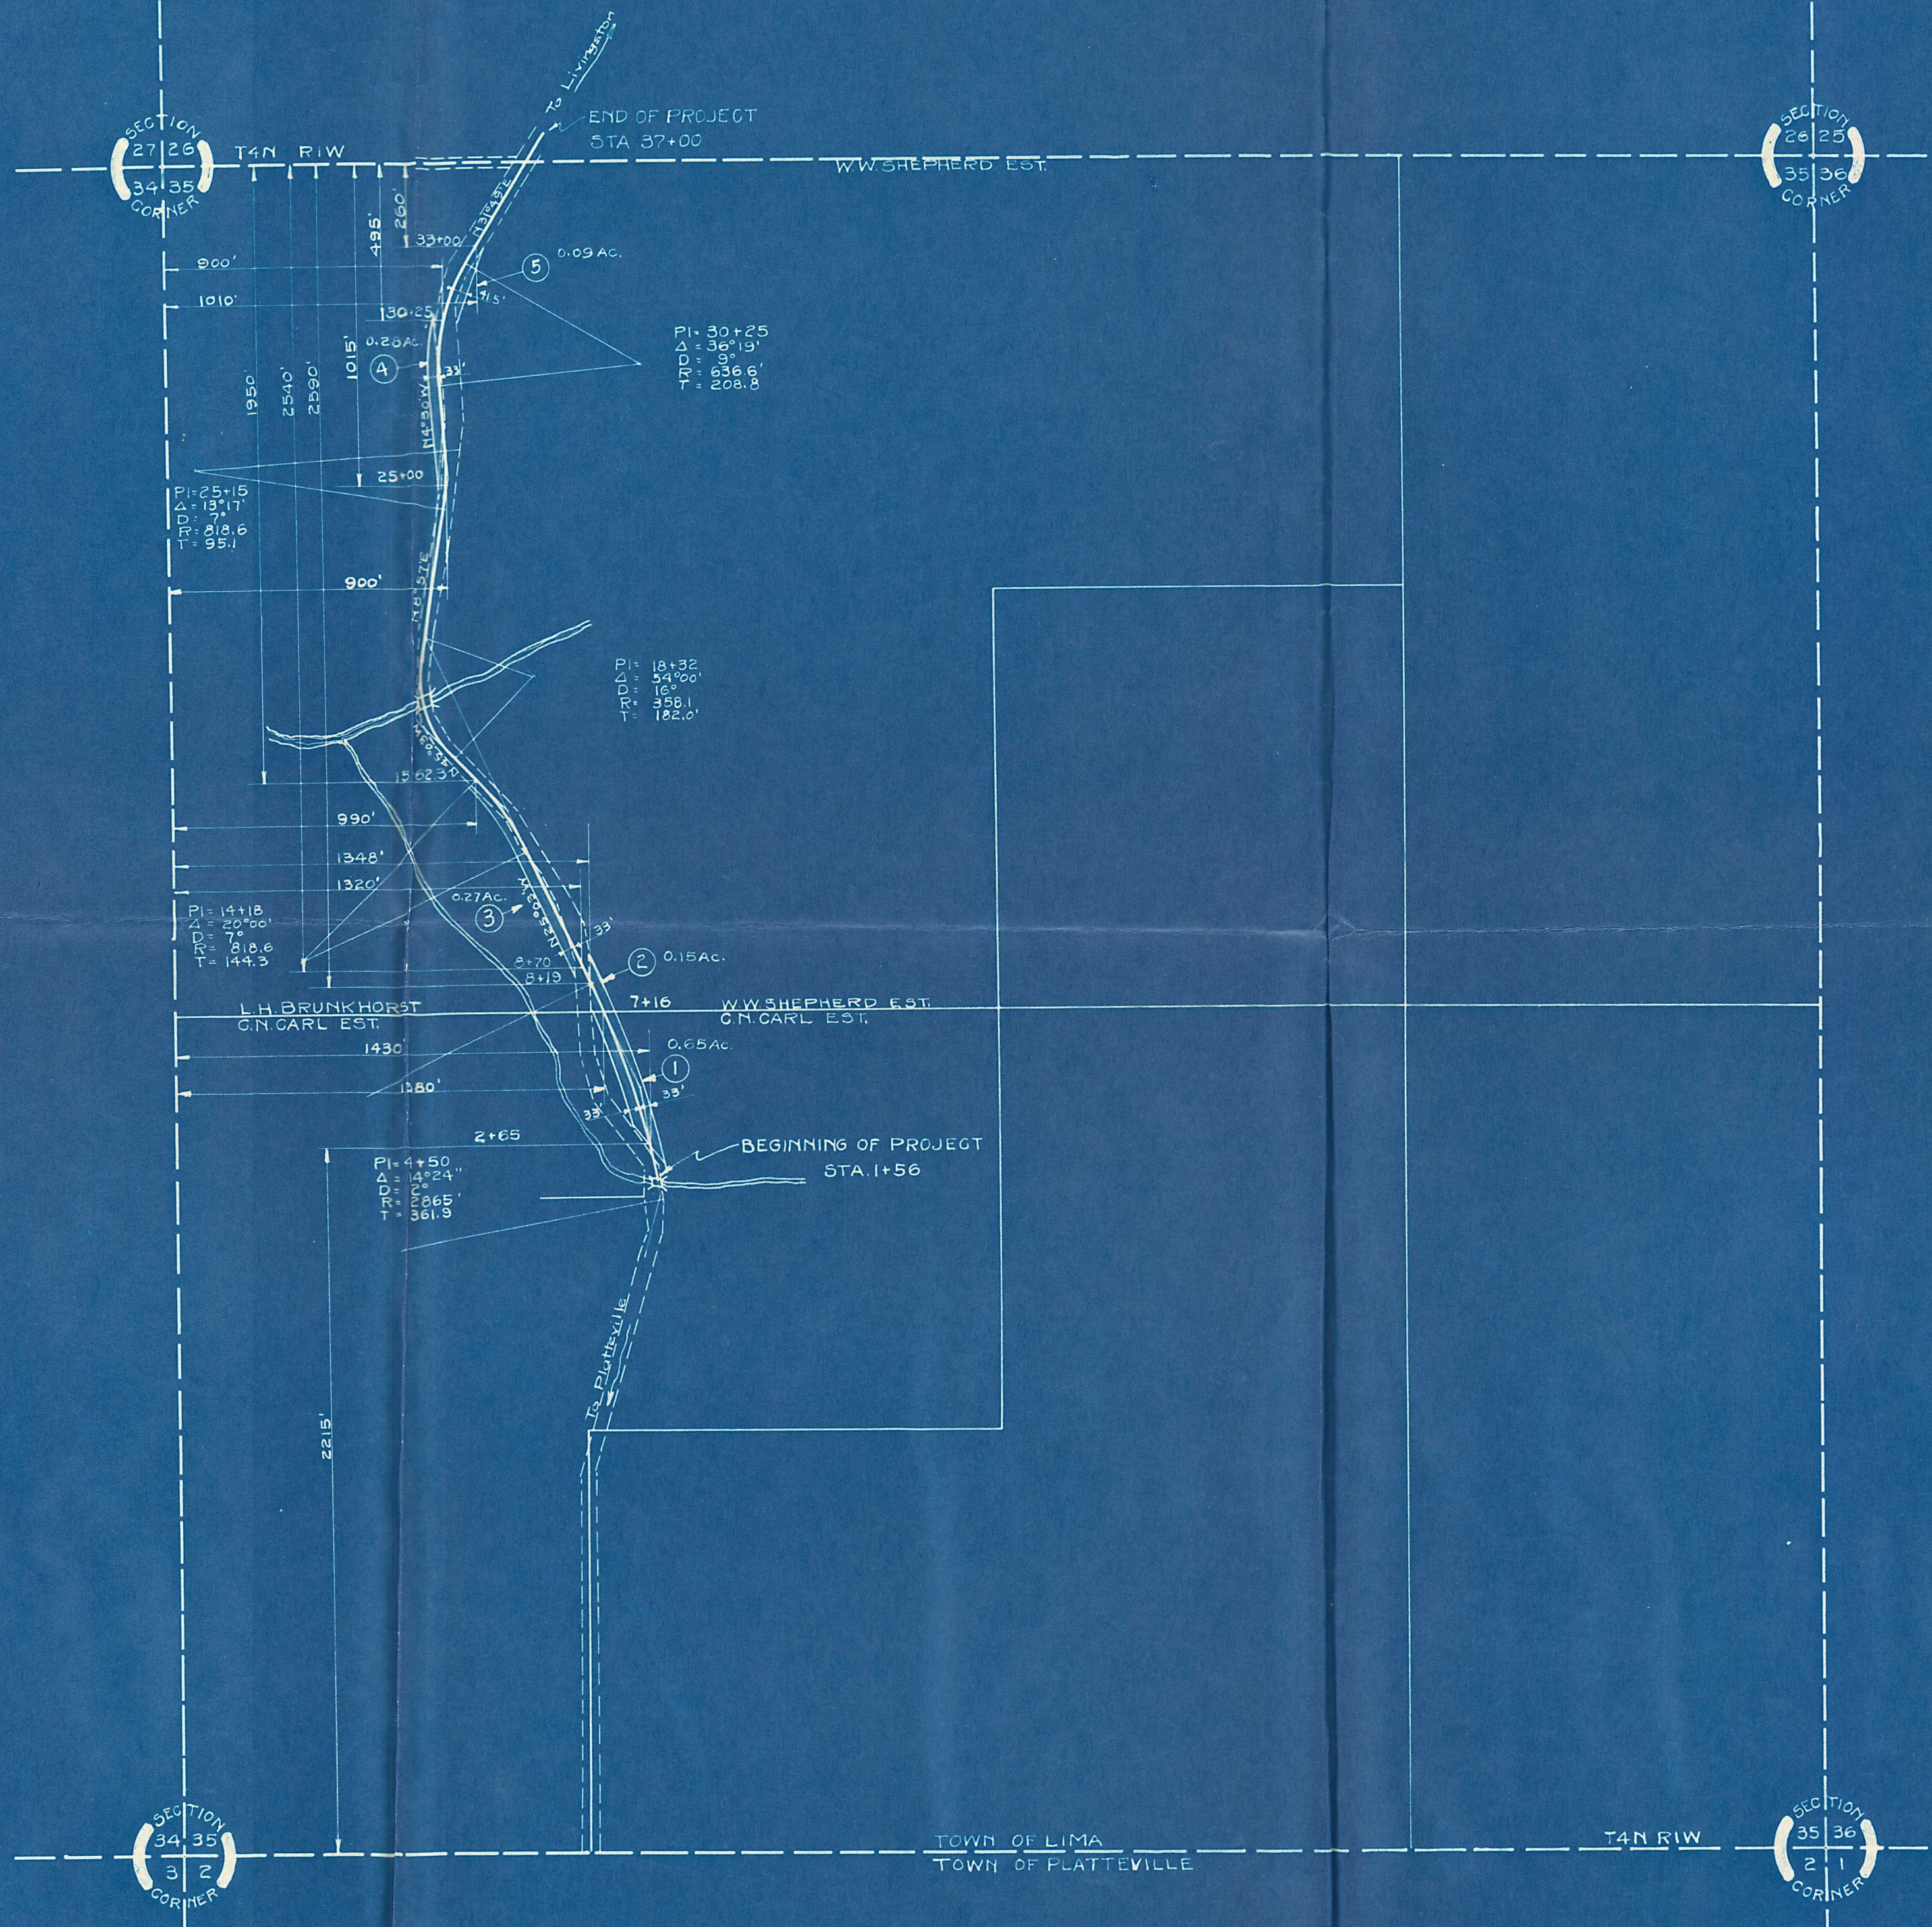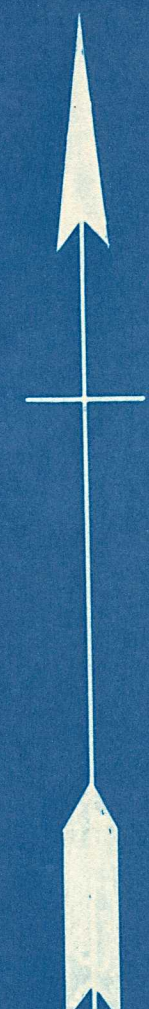

R.O.W. SCHEDULE			
NO.	OWNER	ACRES	LOCATION
1	C.N. Carl Est.	0.65	SW 1/4 Sec. 35
2	W. Shepherd Est.	0.15	NW 1/4 Sec. 35
3	L.H. Brunkhorst	0.27	NW 1/4 Sec. 35
4	"	0.28	NW 1/4 Sec. 35
5	W. Shepherd Est.	0.09	NW 1/4 Sec. 35

PLAT OF RIGHT OF WAY REQUIRED
 STATE AID PROJECT NO. 9245
 PLATTEVILLE-LIVINGSTON ROAD
 S.T.H.#80 GRANT COUNTY
 SCALE 1" = 400'