



State of Wisconsin \ DEPARTMENT OF TRANSPORTATION

August 2, 1971



DIVISION OF HIGHWAYS
1 WEST WILSON STREET
MADISON, WISCONSIN 53702

Mr. Dean Williams
City Clerk
Platteville, Wisconsin 53818

Mr. Edward Nickson, Commissioner
Grant County Highway Department
Box 150, 1013 N. Adams
Lancaster, Wisconsin 53813

✓ Miss Mildred I. Krohn
Grant County Clerk
Courthouse, Box 191
Lancaster, Wisconsin 53813

Dear Sir sand Madam:

Project 5996-0-02 T 4245(2)
Platteville TOPICS
(Water Street, City of Platteville)
S.T.H. 80
Grant County

The Highway Commission deems it necessary to make certain changes in location and to acquire certain lands and interests in lands for the proper improvement or maintenance of the above-designated project and highway. The relocation order of the Commission and the map showing the highway as laid out and established and the lands and interests to be acquired are transmitted herewith.

The enclosed relocation order provides that the necessary acquisitions of lands and interests shall be made by the City of Platteville, in the name of the State of Wisconsin, pursuant to the provisions of Section 84.09(3m), Wisconsin Statutes.

Sincerely

B. E. Gehrman

B. E. Gehrman
Highway Commission Secretary

BEG:lw
Enc.

CC: DE# 1
R/W

RELOCATION ORDER

R-O-572-67

Wisconsin Department of Transportation Division of Highways

PROJECT 5996-0-02 T 4245(2)	NAME OF ROAD Platteville TOPICS (Water Street, City of Platteville)	HIGHWAY S.T.H. 80	COUNTY Grant
RIGHT OF WAY PLAT DATE May 28, 1971	PLAT SHEET NUMBERS 4 to 4.2, inclusive	DATE OF PREVIOUS ORDER - - - - -	
DESCRIPTION OF TERMINI OF PROJECT From a point 68.5 feet east and 22.2 feet south of the southwest corner of Block 31, Original Plat of the City of Platteville, thence northeasterly to a point 37.0 feet north and 85.9 feet east of the southwest corner of Block 31, Original Plat of the City of Platteville.			

To properly establish, lay out, widen, enlarge, extend, construct, reconstruct, improve, or maintain a portion of the highway designated above, it is necessary to relocate or change and acquire certain lands or interests in lands as shown on the right of way plat for the above project.

To effect this change, pursuant to authority granted under Sections 84.02(3) and 84.09, Wisconsin Statutes, the Highway Commission hereby orders that:

1. The said highway is hereby laid out and established to the lines and widths as shown on the plat.
2. The required lands or interests in lands as shown on the plat shall be acquired by **the City of Platteville,** pursuant to the provisions of Section 84.09(3m), Wisconsin Statutes.

3. ~~This order supersedes and amends any previous order issued by the Commission.~~

July 30, 1971

DATE


HIGHWAY COMMISSION SECRETARY

Index of Sheets

Sheet No.	Title
4	Schedule of Lands and Interests Required
4.1	Layout Showing Property Boundaries and Acreage
4.2	Parcel Sheets


STATE OF WISCONSIN

DEPARTMENT OF TRANSPORTATION


DIVISION OF HIGHWAYS

PLAT OF RIGHT OF WAY REQUIRED FOR


WATER STREET, CITY OF PLATTEVILLE
S.T.H. 80
GRANT COUNTY

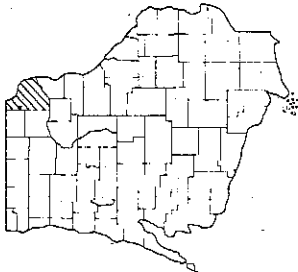

PROJECT IDENTIFICATION NUMBER	FEDERAL PROJECT DESIGNATION
5996-0-02	T 4245(2)

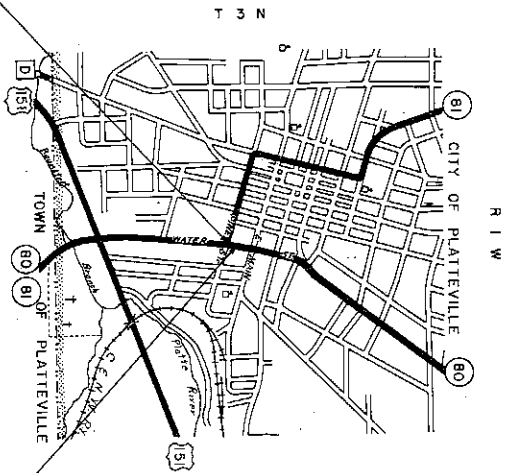

BEGIN RELOCATION ORDER
PROJECT IDENTIFICATION NUMBER 5996-0-02
PROJECT T 4245(2), STA. 10+00
68.5' E. & 22.2' S. of the S.W. Cor.,
Blk. 31, Original Plat of the City of Platteville.

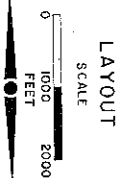

TOTAL NET LENGTH OF CENTERLINE - 0.012 MILES

END RELOCATION ORDER
PROJECT IDENTIFICATION NUMBER 5996-0-02
PROJECT T 4245(2), STA. 10+61.73
37.0' N. & 85.9' E. of the S.W. Cor.
Blk. 31, Original Plat of the City of Platteville.

REVISION	DATE	STATE OF WISCONSIN DEPARTMENT OF TRANSPORTATION DIVISION OF HIGHWAYS
		Due 5/24/71. <i>[Signature]</i> District Engineer
		Recommended for Approval:
		Due _____ Chief Design Engineer
		Approved: _____
		Due _____ Director, Bureau of Right of Way
		U.S. DEPARTMENT OF TRANSPORTATION FEDERAL HIGHWAY ADMINISTRATION BUREAU OF PUBLIC ROADS WASHINGTON, D.C.
		Approved: _____
		Due _____ Division Engineer

Symbol	Feature	Symbol	Feature
—	STATE LINE	—	CEMETERY
—	COUNTY LINE	—	FOUNDATION
—	TOWNSHIP AND RANGE LINES	—	GAS PUMP ISLAND
—	SECTION LINE	—	BUILDING
—	QUARTER LINE	—	IRON PIN
—	SIXTEENTH LINE	—	POWER POLE
—	MEET CENTERLINE	—	TELEPHONE POLE
—	MEET R. & V. LINE	—	RAIL LINE
—	OLD R. & V. LINE	—	TRANSMISSION TOWER
—	PROPERTY LINE	—	AND LINE
—	CORPORATE LIMITS	—	CABLE MARKER
—	SLOPE INTERCEPTS	—	WELL
—	LOT, TIE AND OTHER MINOR DASHED LINES	—	STONE MONUMENT
—	UNDERGROUND UTILITY (POWER, TELEPHONE, TELEGRAPH, GAS, ETC.)	—	SEPTIC TANK
—	NO ACCESS	—	WINDMILL
—	LIMITED HIGHWAY EASEMENT	—	
—	HIGHWAY SEPARATION	—	
—	HIGHWAY OVERPASS	—	
—	RAIL LINE OVERPASS	—	
—	ALL OTHER BRIDGES	—	
—	STREET OR RIVER LAKE	—	
—	CATTLE PASS	—	
—	RELOCATED STREET OR RIVER	—	
—	TRAVELED WAY (Shown only in area of Frontage Roads, Interchanges or Dual Lanes)	—	

REGION	PROJECT ID	SHEET	TOTAL
DATE	5396-O-02	NUMBERS	SHEETS
	FEDERAL PROJECT ASSOCIATION	41	
	T 4245 (2)		
	WATER STREET, CITY OF PLATVILLE		
	S. T. H. BO	GRANT	CO.
CONTR. PROJECT	DATE MAY 28, 1971		

[illegible]

CITY OF PLATTEVILLE



REVISION	DATE	PROJECT I.D.	PROJECT DESIGNATION	SHEET NUMBER	TOTAL SHEETS
		5996-0-02	T 4245 (2)	4.2	
PLAT OF RIGHT OF WAY REQUIRED					
S. I. H. 80					
GRANT CO.					
SCALE 400'					
DATE MAY 28, 1971					
CONTR. PROJECT					

BEGIN RELOCATION ORDER
PROJECT IDENTIFICATION NUMBER 5996-0-02
PROJECT T 4245(2) STA. 10 + 00

END RELOCATION ORDER
PROJECT IDENTIFICATION NUMBER 5996-0-02
PROJECT T 4245(2) STA. 10 + 61.73

