



State Highway Commission of Wisconsin

STATE OFFICE BUILDING

1 WEST WILSON STREET

MADISON, WISCONSIN 53702

CENTRAL OFFICE

July 20, 1965

Mr. Edward J. Nickson, Commissioner
Grant County Highway Department
Box 150
Lancaster, Wisconsin 53813

✓ Mildred Krohn
Grant County Clerk
Courthouse, Box 191
Lancaster, Wisconsin 53813

Dear Sir and Madam:

Project T 0208(8)
Village of Muscoda
S.T.H. 80
Grant County

The Highway Commission deems it necessary to make certain revisions on a previously approved right of way plat and to acquire certain lands and interests in lands according to such revisions, for the proper improvement or maintenance of the above-designated project and highway. The revised relocation order of the Commission and the map showing the highway as laid out and established and the lands and interests to be acquired are transmitted herewith.

The enclosed relocation order provides that the State Highway Commission shall make the necessary acquisitions of lands and interests not previously acquired, pursuant to Section 84.09(1) or (2), Wisconsin Statutes.

Very truly yours


V. L. Fiedler
Secretary

VLF:BGO
CC: DE#1
RVL
Enc.

RELOCATION ORDER
BY STATE HIGHWAY COMMISSION OF WISCONSIN

* * * * *

THE STATE HIGHWAY COMMISSION FINDS AND DETERMINES THAT:

The proper establishing, laying out, widening, enlarging, extending, constructing, reconstructing, improving, or maintaining a portion of the highway now designated as State Trunk Highway 80, from a point 50 feet east and 95 feet south of the southeast corner, Lot 12, Block 6, original plat, Village of Muscoda, thence northerly to a point 68 feet west of the northeast corner, Lot 5, Block 3, original plat, Village of Muscoda,

and on roads or lands in and about and along and leading to same, requires certain relocation or change and the acquisition of lands or interests in lands as shown on the map or copy thereof marked

"PLAT OF RIGHT OF WAY REQUIRED, PROJECT T 0208(8)"

for the Village of Muscoda Road,

S.T. H. 80, Grant County, dated July 14, 1965,

the same being sheet—No. 4 of the plans for said project, and

Pursuant to its authority under Sections 84.02 (3) and 84.09, Wisconsin Statutes,

THE STATE HIGHWAY COMMISSION HEREBY ORDERS THAT:

(1) The said highway is hereby laid out and established to the lines and widths as shown on the said plat.


(2) The required lands or interests in lands as shown on the plat shall be acquired ~~by the County Highway Committee of the county in which the lands are situated, pursuant to the provisions of Section 84.09(2), Wisconsin Statutes. However, said County Highway Committee shall have no authority to set the compensation or proceeds of property which might be taken by eminent domain by the State Highway Commission, without prior written approval by the State Highway Commission, in the name of the State of Wisconsin, pursuant to the provisions of Section 84.09(1) or (2), Wisconsin Statutes.~~

~~(2) Buildings, fixtures or chattels acquired incident to the acquisition of lands or rights in lands under this order and to be removed shall, subject to approval of the Highway Commission, be sold by the County Highway Committee at public or private sale to the highest bidder and the net proceeds of such sale paid into the state highway fund.~~


(4) This order supersedes and amends the previous order issued by the Commission on May 28, 1965.

* * * * *

The foregoing order was issued by the State Highway Commission and entered in the minutes of its meeting on July 19, 1965.

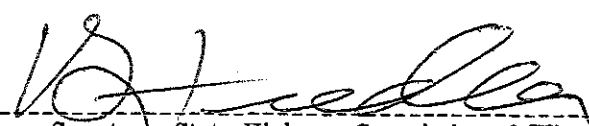
 Secretary, State Highway Commission of Wisconsin

COUNTY AND HIGHWAY	ROUTE AND SECTION	CLASS AND AGREEMENT		SHEET NUMBER	TOTAL SHEETS
		STATE	FEDERAL		
22.2	2090	22.8		4	4
COUNT PROJECT				WIE	

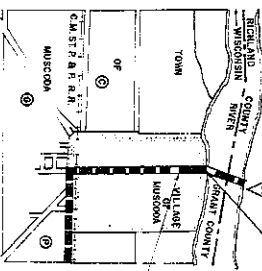


END RELOCATION ORDER
PROJECT T 0208(8), STA. 7+64.4 =
STA. 7+64.4, PROJECT SPECIAL BRIDGE NO. 17,
80 W. OF THE NE CORNER, LOT 3, BLOCK 3, ORIGINAL PLAT.

BEGIN RELOCATION ORDER
PROJECT T 0208(8), STA. 0+71.35 =
STA. 0+71.35, PROJECT SPECIAL BRIDGE NO. 17,
80 E. AND 85 S. OF THE SE COR. LOT 12, BLOCK 9, ORIGINAL PLAT.

STANDARD ABBREVIATIONS
T.M. TRAIL MARK
D. DRIVE
H. HOUSE
R.L. RAILROAD
S. STREET
W. WELL
P.L. PROPERTY LINE

SCHEDULE OF LANDS AND INTERESTS REQUIRED		
PARCEL NO.	OWNER	INTERESTS REQUIRED ACRES
1	KENNETH M. GAUER	
2		
3	DOUGLAS J. STADELE	0.4
4		
5		

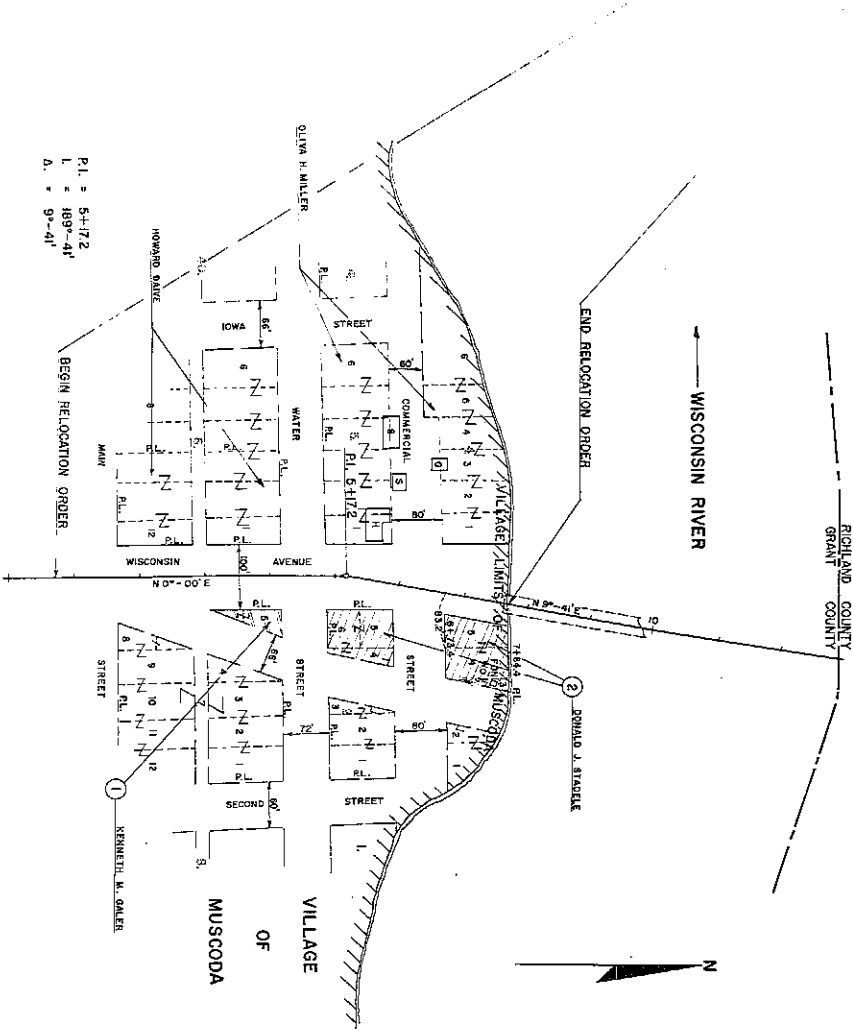

P.L. = 5+17.2
L. = 169'-41"
D. = 9'-41"

REVISION DATE 7/19/55
STATE HIGHWAY COMMISSION OF WISCONSIN
PLAT OF RIGHT OF WAY REQUIRED
PROJECT T 0208 (8)
VILLAGE OF MUSCODA
S.T.H. 80
GRANT COUNTY
SCALE 1" = 200' FEET
LENGTH 0.131 MILES
DATED MAY 17, 1955