



The State of Wisconsin

HIGHWAY COMMISSION

STATE OFFICE BUILDING
MADISON 2

August 1, 1950

Mr. Eugene Croft
Grant County Highway Commissioner
Lancaster, Wisconsin

Mr. Paul Graber
Iowa County Highway Commissioner
Dodgeville, Wisconsin

Mr. Alonzo Aupperle
County Clerk, Grant County
Lancaster, Wisconsin

Mrs. Elizabeth Mitchell
County Clerk, Iowa County
Dodgeville, Wisconsin

Dear Sirs and Madam:

SUBJECT: Project T 0510(1) and (2)
Platteville-Montfort Road
S.T.H. 80
Grant and Iowa Counties

The Highway Commission deems it necessary to make certain revisions on a previously approved right-of-way plat and to acquire certain lands and interests in lands according to such revisions, for the proper improvement or maintenance of the above-designated project and highway. The revised relocation order of the Commission and the map showing the highway as laid out and established and the lands and interests to be acquired are transmitted herewith.

The enclosed relocation order provides that the county highway committee shall make the necessary acquisitions of lands and interests not previously acquired, pursuant to Section 84.09(3), Wisconsin Statutes.

Very truly yours

STATE HIGHWAY COMMISSION OF WISCONSIN

William P. Ward

William P. Ward
Secretary

WFW:MO
CC:DE/9
WBB
Enc.

FILED

AUG - 1 1950

ALONZO AUPPERLE
COUNTY CLERK
GRANT COUNTY, WIS.

RELOCATION ORDER
BY STATE HIGHWAY COMMISSION OF WISCONSIN

* * * * *

THE STATE HIGHWAY COMMISSION FINDS AND DETERMINES THAT:

The proper establishing, laying out, widening, enlarging, extending, constructing, reconstructing, improving, or maintaining a portion of the highway now designated as State Trunk Highway 80, from a point 872 feet west of the southeast corner of Section 10, Township 3 North, Range 1 West, thence northerly to a point at the west one-quarter corner of Section 30, Township 6 North, Range 1 East,

FILED

AUG - 1 1950

ALONZO KUPFERLE
COUNTY CLERK
GRANT COUNTY, WIS.

and on roads or lands in and about and along and leading to same, requires certain relocation or change and the acquisition of lands or interests in lands as shown on the map or copy thereof marked

"PLAT OF RIGHT OF WAY REQUIRED, PROJECT T 0510(1) and (2),"

for the Platteville-Montfort Road,

S.T. H. 80, Grant and Iowa Counties, ~~Commenced~~ dated July 19, 19 50,

the same being sheet No. 4, 4.1, 4.2, 4.3, 4.4, 4.5, and 4.6 of the plans for said project, and

Pursuant to its authority under Sections 84.02 (3) and 84.09, Wisconsin Statutes,

THE STATE HIGHWAY COMMISSION HEREBY ORDERS THAT:

(1) The said highway is hereby laid out and established to the lines and widths as shown on the said plat.

(2) The required lands or interests in lands as shown on the plat shall be acquired by the County Highway Committee of the county in which the lands are situate, pursuant to the provisions of Section 84.09 (3), Wisconsin Statutes. *However, said County Highway Committee shall have no authority to settle or compromise any action or proceeding which might arise because of acts done by it in complying with this order, without prior written approval by the State Highway Commission.

* Except parcels 56, 57, 58, 59, 60, 61, 62, 63, 64, 65, 66, 67, 68, 69, 70, 71, 72, and 73.

(3) Buildings, fixtures or chattels acquired incident to the acquisition of lands or rights in lands under this order, and to be removed, shall, subject to approval of the Highway Commission, be sold by the County Highway Committee at public or private sale to the highest bidder, and the net proceeds of such sale paid into the state highway fund.


(4) This order supersedes and amends the previous order issued by the Commission on April 24, 1950.

* * * * *

The foregoing order was issued by the State Highway Commission and entered in the minutes of its meeting on August 1, 19 50.

William P. Hard

Secretary, State Highway Commission of Wisconsin

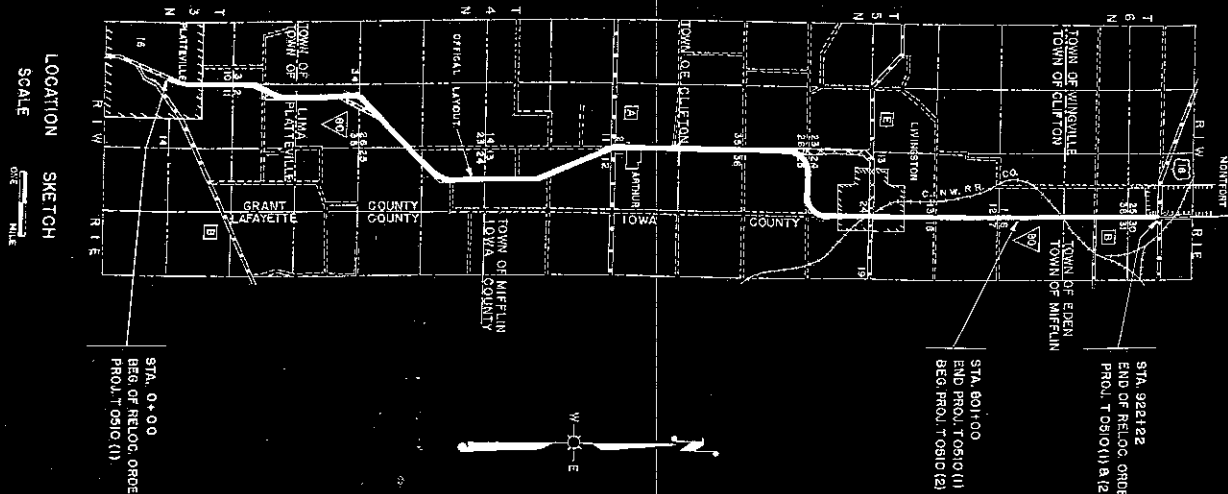



SCHEDULE OF LANDS AND INTERESTS REQUIRED			
PAR. NO.	OWNER	INTERESTS REQUIRED	ACRES
1	DAVID BOTTOMS	HIGHWAY EASEMENT	0.18
2	HORACE A. KIES	"	0.30
3	MARIE C. PITTS ET AL.	"	0.30
4	R. ALTEVILLE FARM ASSOC.	"	0.38
5	IRVING FLOSS	"	0.20
6	MARIE C. PITTS ET AL.	"	1.55
7	ALICE M. HERR ET AL.	"	0.17
8	EVA L. GRADIT	"	1.07
9	MELBA MCGOVERN ET AL.	"	0.28
10	ALBERT S. STEVENS	"	1.88
11	GEORGE KRAMER	"	0.67
12	LESLIE AIRENS	"	3.87
13	RALPH E. SHEPARD ET AL.	"	0.41
14	FRANK RUSSEL	"	7.36
15	ERNEST LEE	"	0.30
16	LYLE CAIRNS	"	2.01
17	FRED SHAMBOG	"	0.40
18	LESLIE AIRENS	"	2.14
19	EARL RINDE	"	3.05
20	LEO F. DITZMAN	"	1.61
21	EDWARD JANITZEN	"	0.27
22	MARIE HEINZ	"	1.39
23	ST. BANK OF PLATTEVILLE	"	0.10
24	WALNUT GROVE SCHOOL	"	2.66
25	WALTER GRIFFITH	"	0.55
26	JESSE MC REYNOLDS	"	3.55
27	JOHN WITHROW ET AL.	"	2.12
28	JOE DOBSON	"	1.54
29	CLARENCE DOBSON	"	0.13
30	WESLEY DOBSON	"	0.66

SCHEDULE OF LANDS AND INTERESTS REQUIRED			
PAR. NO.	OWNER	INTERESTS REQUIRED	ACRES
62	ARTHUR F. DAVID	HIGHWAY EASEMENT	0.94
63	ALVIN JAMES	"	1.05
64	JOHN H. KRAMER	"	0.54
65	G. H. GIBSON	"	0.53
66	CLAUDE MC REYNOLDS	"	1.82
67	JOHN R. BIDDICK	"	0.12
68	WENDEL STRANA	"	2.80
69	PHILLIP SPEERLE	"	1.80
70	BERT A. COOK	"	0.01
71	BERT A. COOK	"	0.01
72	JOHN CHANEY	"	0.01
73	WESLEY DOBSON	"	0.01
74	CLARENCE BOLLANT	"	0.01
75	EDWARD JANITZEN	"	0.01
76	LYLE CAIRNS	"	0.01
77	LYLE CAIRNS	"	0.01




STATE HIGHWAY COMMISSION OF WISCONSIN
PLAT OF RIGHT OF WAY REQUIRED
PROJECT NO. T 0510 (1) & (2)
PLATTEVILLE - MONTEPORT
S.T.H. NO. 80 GRANT & IOWA COUNTY
SCALE
0 200' 400'
DATE: JULY 19, 1950
APR 18, 1950
OCT 12, 1949
JUNE 10, 1949
JAN 16, 1949

COUNTY AND HIGHWAY	ROUTE AND SECTION	CLASS AND AGREEMENT	STATE	SECTION OFFICE	SHEET NUMBER	TOTAL SHEETS
					5 N	4 A

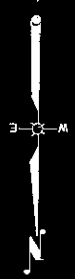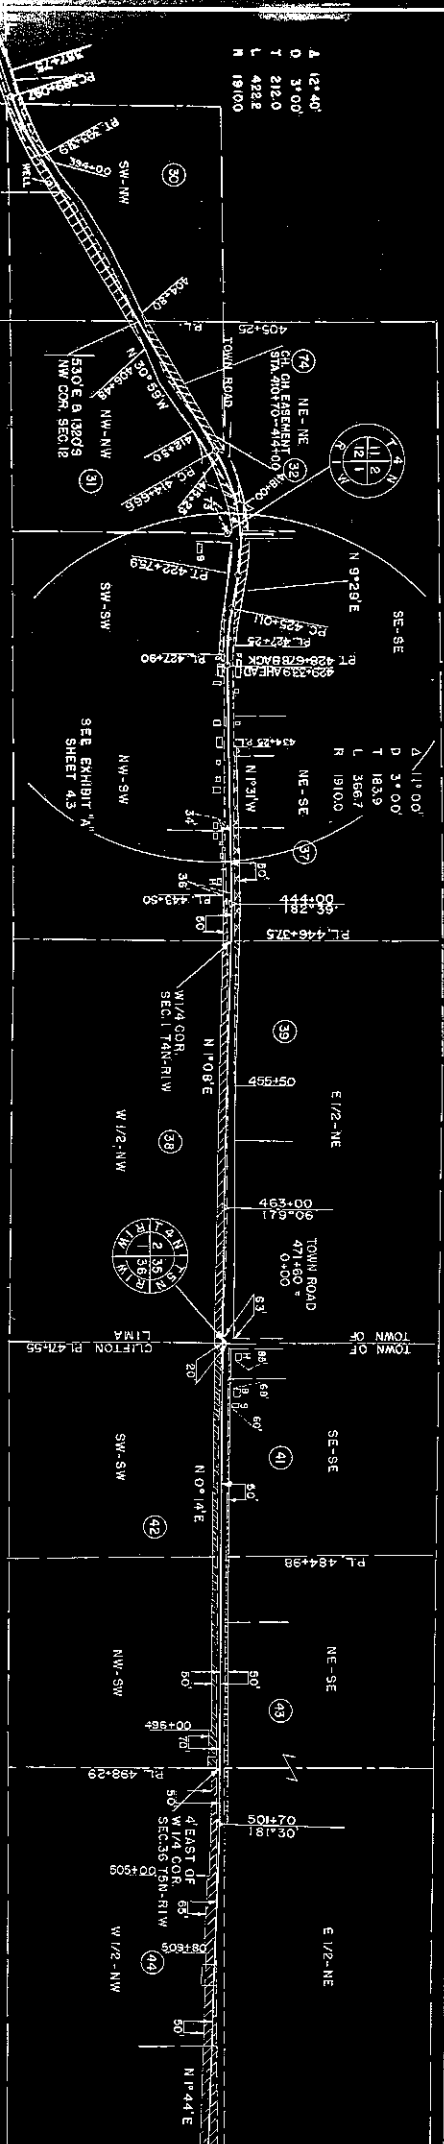

PLAT OF RIGHT OF WAY REQUIRED
 PROJECT T 0510 (1) a(2)
 SCALE 1" = 400'
 DATED JUL 18 1980
 AUG 12 1980
 AUG 12 1980

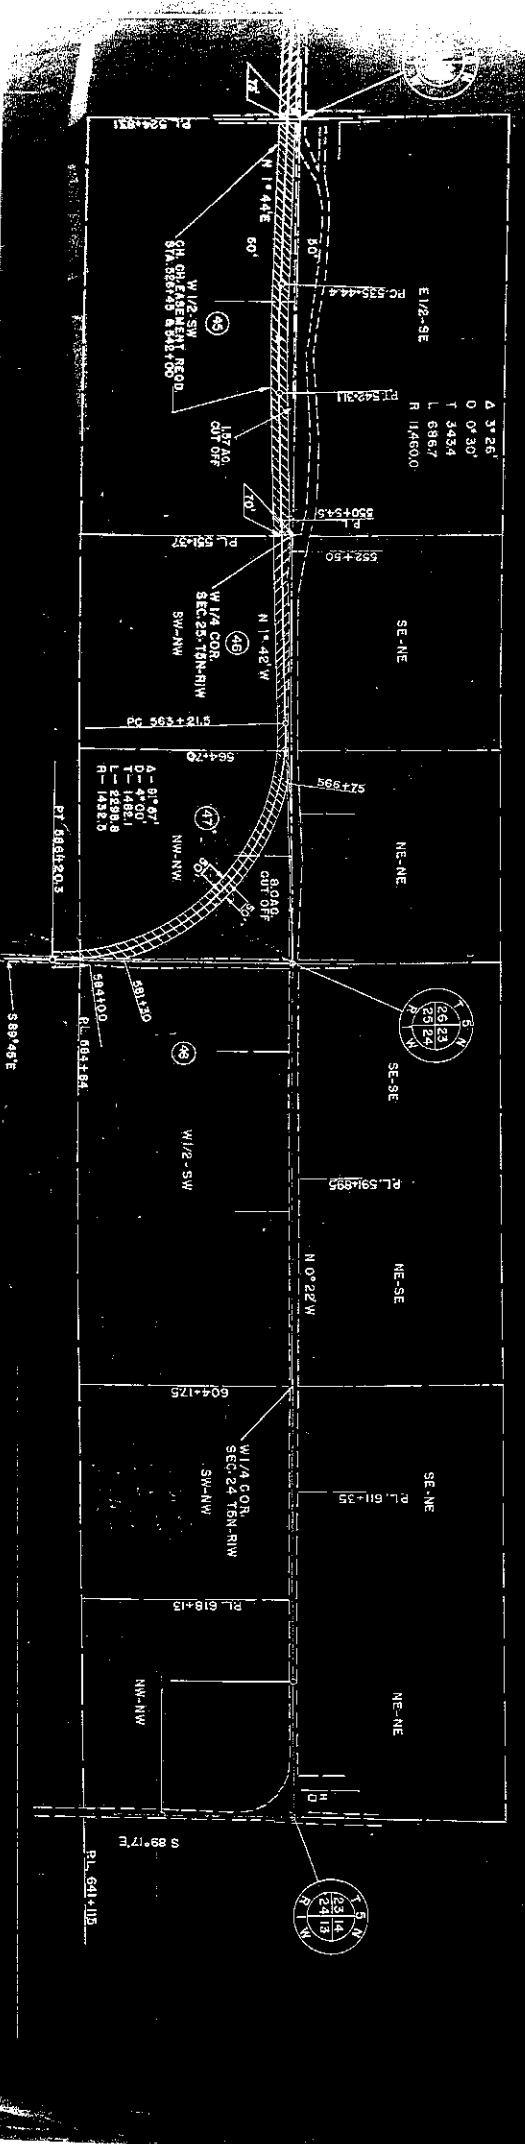

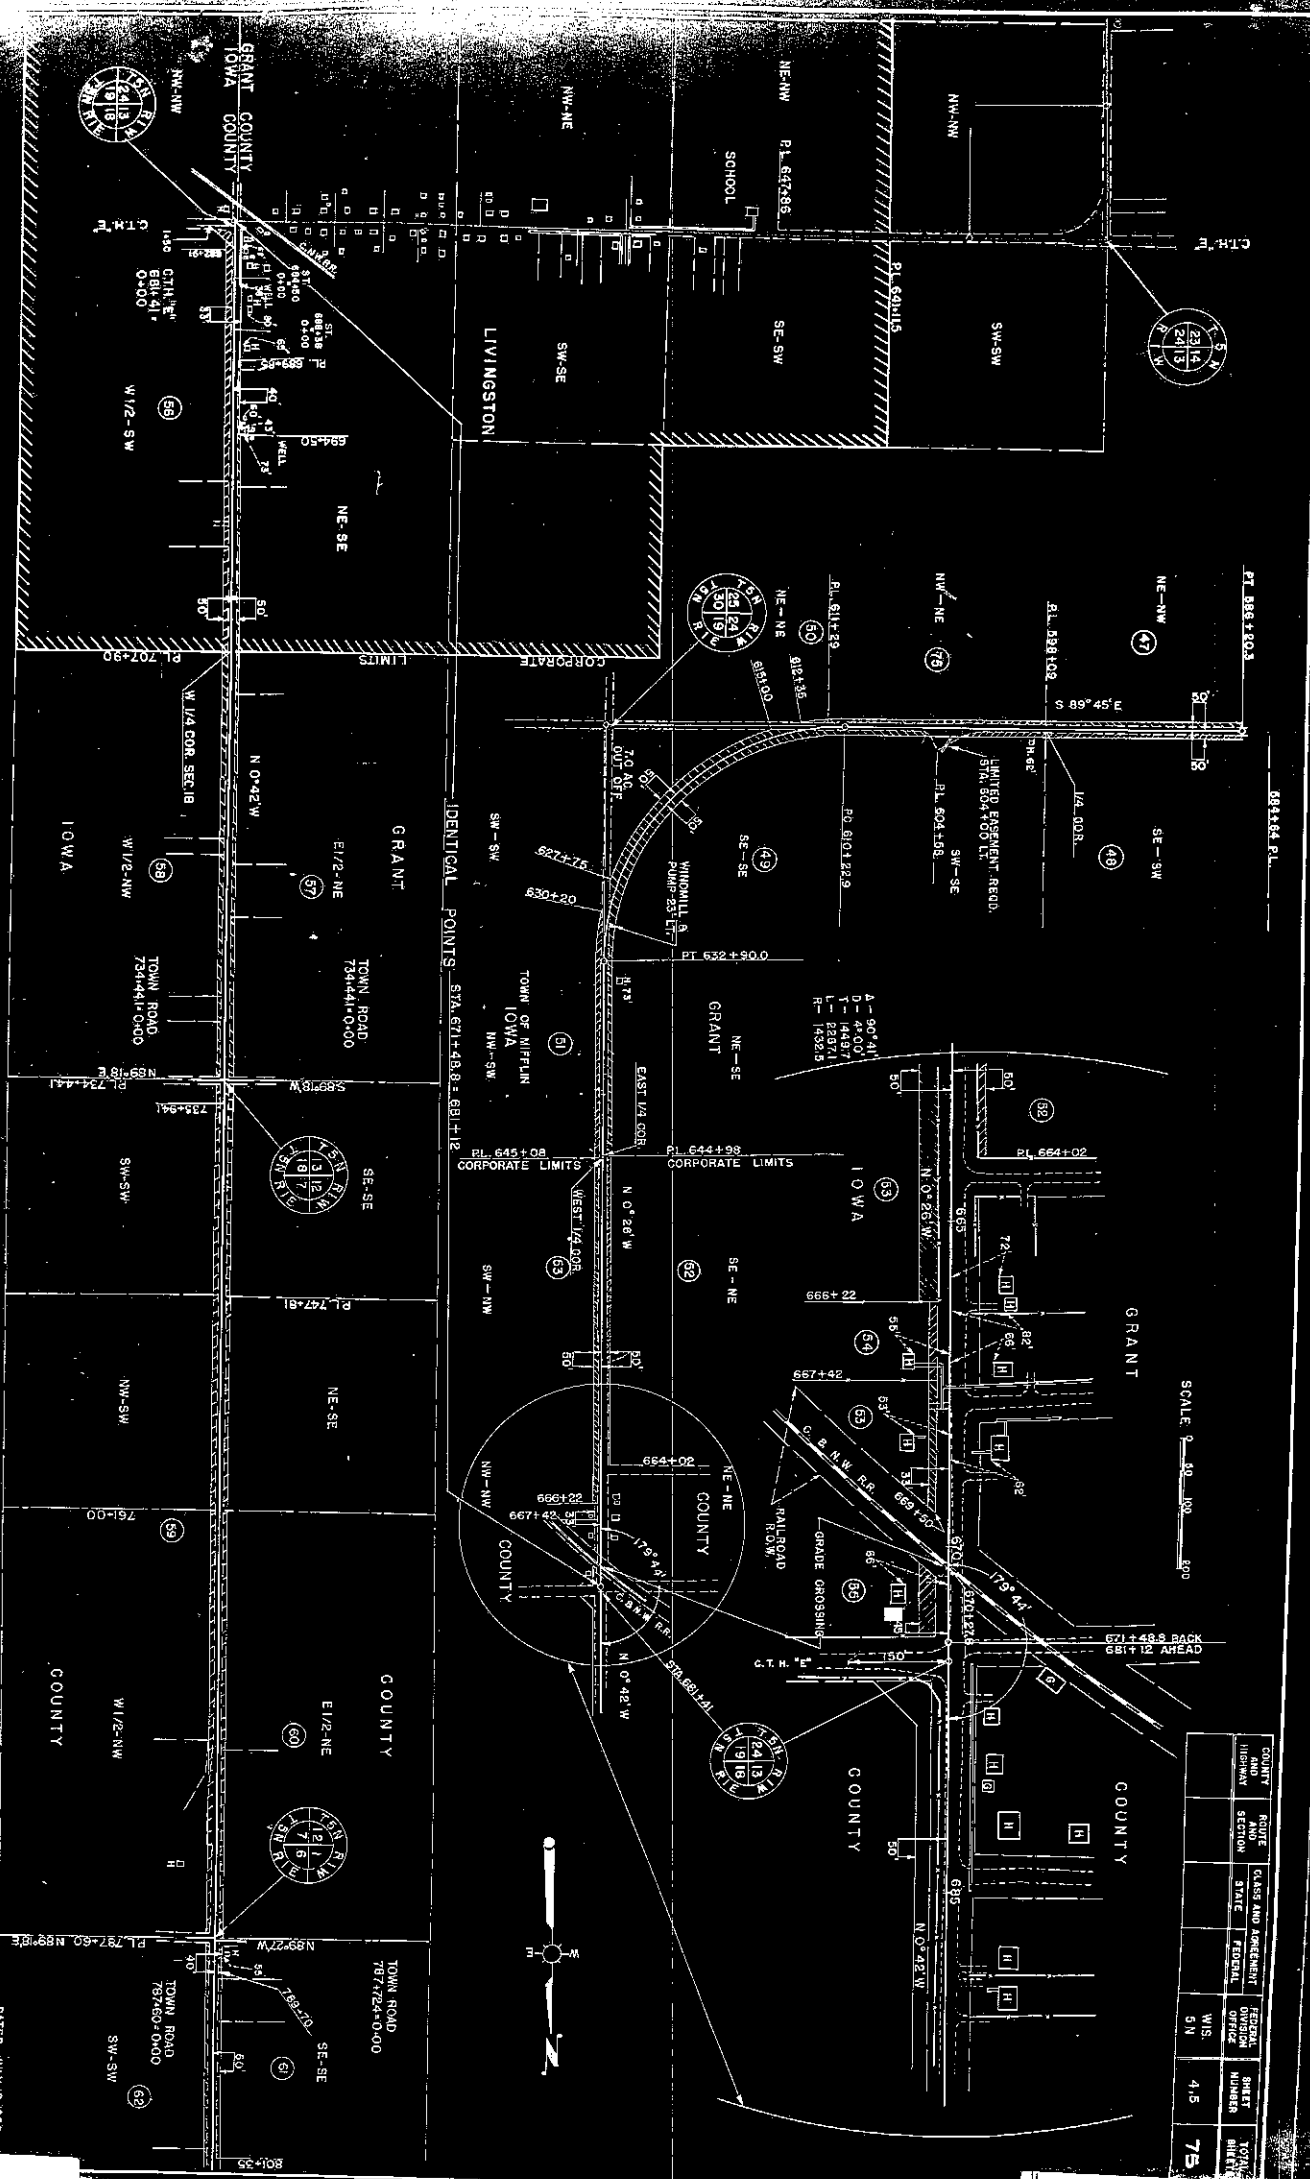



SCALE 1" = 40' 100' 200'

COUNTY	FILE	CLASS AND AGREEMENT	FEDERAL	DATE
AND	SECTION	STATE	FIGURAL	NUMBER
			W.S.	4.5
			5N	75

PLAT OF RIGHT OF WAY REQUIRED
PROJECT T 0510 (1) A(2)
SCALE 1" = 40'
DATED MAR. 15, 1943

DATE JUL. 19, 1950

COUNTY AND TOWNSHIP	ROUTE AND SECTION	CLASS AND FOREWATER	FEDERAL DIVISION OFFICE	SHEET NUMBER	TOTAL SHEETS

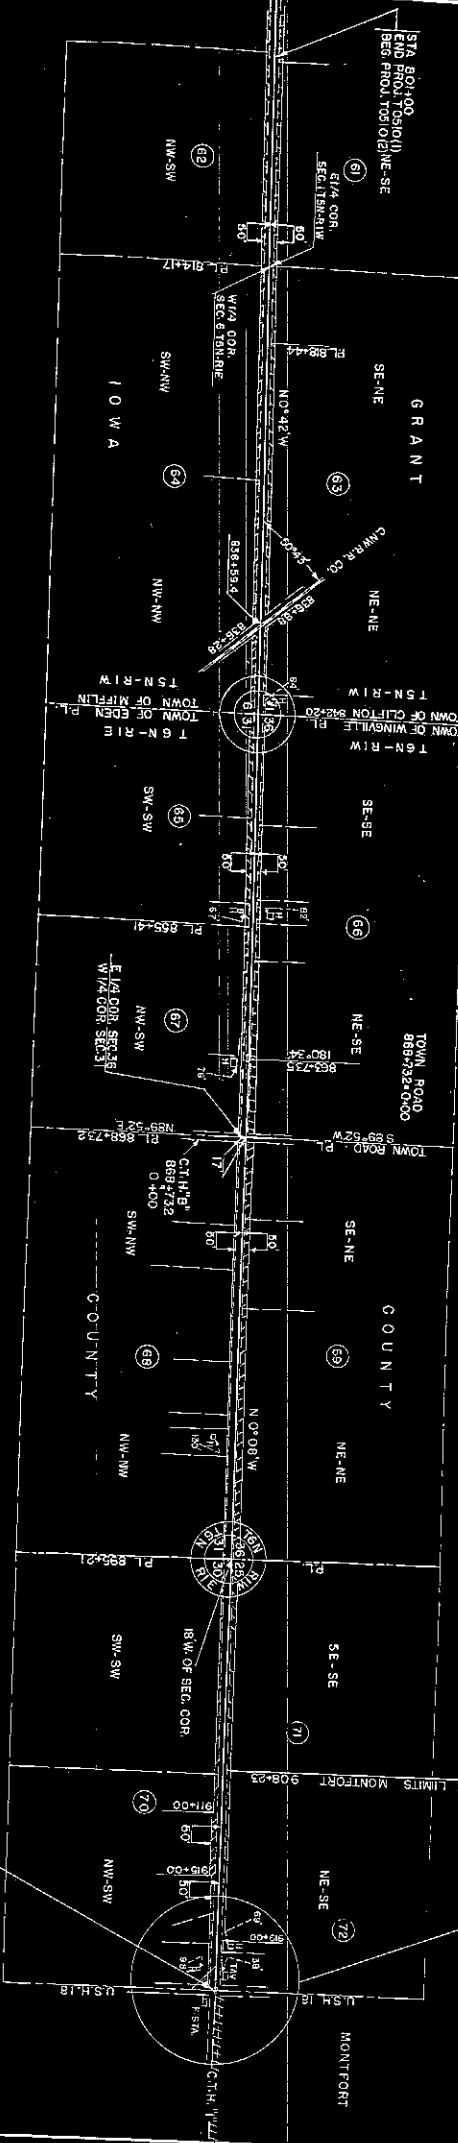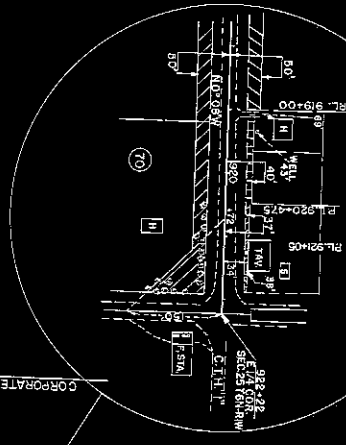

PLAT OF RIGHT OF WAY REQUIRED
PROJECT T 0510 (1) A(2)
SCALE
LENGTH 12789 MILES
DATED JULY 19, 1930
END OF RELOC. ORDER
PROJ. T 0510 (1) A(2)
W 1/4 COR. SEC. 30 T 6N R 1E
E 1/4 COR. SEC. 28 T 6N R 1W