

RELOCATION ORDER
BY STATE HIGHWAY COMMISSION OF WISCONSIN

* * * * *

THE STATE HIGHWAY COMMISSION FINDS AND DETERMINES THAT:

The proper establishing, laying out, widening, enlarging, extending, constructing, reconstructing, improving, or maintaining a portion of the highway now designated as State Trunk Highway 80, from a point 872 feet west of the southeast corner of Section 10, Township 3 North, Range 1 West, thence northerly to a point at the west one-quarter corner of Section 30, Township 6 North, Range 1 East,

and on roads or lands in and about and along and leading to same, require certain relocation or change and the acquisition of lands or interests in lands as shown on the map or copy thereof marked

"PLAT OF RIGHT OF WAY REQUIRED, PROJECT T 0510(1) & (2),"

for the Platteville-Montfort Road,

S.T. H. 80, Grant and Iowa County ^{1st} dated April 16, 1950,

the same being sheet^s No.^s 4, 4.1, 4.2, 4.3, 4.4, 4.5, and 4.6 of the plans for said project, and

Pursuant to its authority under Sections 84.02 (3) and 84.09, Wisconsin Statutes,

THE STATE HIGHWAY COMMISSION HEREBY ORDERS THAT:

(1) The said highway is hereby laid out and established to the lines and widths as shown on the said plat.

(2) The required lands or interests in lands as shown on the plat shall be acquired by the County Highway Committee of the county in which the lands are situate, pursuant to the provisions of Section 84.09 (3), Wisconsin Statutes, except parcels 56, 57, 58, 59, 60, 61, 62, 63, 64, 65, 66, 67, 68, 69, 70, 71, 72, and 73.

However, said County Highway Committee shall have no authority to settle or compromise any action or proceeding which might arise because of acts done by it in complying with this order, without prior written approval by the State Highway Commission.

(3) Buildings, fixtures or chattels acquired incident to the acquisition of lands or rights in lands under this order, and to be removed, shall, subject to approval of the Highway Commission, be sold by the County Highway Committee at public or private sale to the highest bidder, and the net proceeds of such sale paid into the state highway fund.

(4) This order supersedes and amends the previous order issued by the Commission on October 20, 1949.

* * * * *

The foregoing order was issued by the State Highway Commission and entered in the minutes of its meeting on April 24, 1950.



Secretary, State Highway Commission of Wisconsin



STA. 922+22
END OF RELG. ORDER
PROJ. T 030(1) & (2)

STA. 801+00
END PROJ. T 030(1)
BEG. PROJ. T 030(2)

STA. 0+00
BEG. OF RELG. ORDER
PROJ. T 030(1)


SCHEDULE OF LANDS AND INTERESTS REQUIRED				
PAR. NO.	OWNER	INTERESTS REQUIRED	ACRES	
1	DAVID BOTTOMS	HIGHWAY EASEMENT	0.15	
2	HORACE A. KES	"	0.50	
3	MARIE G. PITTS ET AL.	"	0.54	
4	PLATTEVILLE FARM ASSOC.	"	0.38	
5	IRVING PROSS	"	0.50	
6	MARIE C. PITTS ET AL.	"	1.65	
7	ALICE M. MEYER ET AL.	"	0.17	
8	ELVA L. CRADIT	"	1.07	
9	WELDA MCGOVERN ET AL.	"	0.28	
10	ALBERT S. STEVENS	"	1.86	
11	GEORGE KRAMER	"	3.80	
12	LESLIE AIKENS	"	1.38	
13	RALPH E. SHEPPARD ET AL.	"	3.87	
14	FRANK RUSSEL	"	0.41	
15	ERNEST LET	"	7.28	
16	LYLE CAIRNS	"	6.15	
17	FRED SHIMBOY	"	0.30	
18	FRANK GALLOWAY	"	2.01	
19	LESLIE AIKENS	"	3.10	
20	EARL RUNDE	"	1.61	
21	LEO F. DIETZMAN	"	0.27	
22	EDWARD JANZEN	"	0.10	
23	MARIE HEINZ	"	1.38	
24	ST. BANK OF PLATTEVILLE	"	2.06	
25	WALTON GROVE SCHOOL	"	0.59	
26	WALTER GRIFFITH	"	0.03	
27	JESSE MC REYNOLDS	"	0.01	
28	JOHN WITHROW ET AL.	"	0.59	
29	JOE DOBSON	"	3.55	
30	CLARENCE IVERSON	"	2.12	
31	WESLEY DOBSON	"	1.54	
32	THOMAS DOBSON	"	0.13	
33	AUGUST JODOLE	"	0.48	
34	ARTHUR COOK CREAM	"	0.04	
35	VENITA TREMAY ET AL.	"	0.10	
36	WENDELL MILLARD	"	0.68	
37	HUGH NODOLF	"	2.04	
38	ERNEST CUSHMAN	"	0.37	
39	PURL DENNIS	"	1.06	
40	JOHN WITHROW ET AL.	"	0.48	
41	WILLIAM BLOOM	"	1.32	
42	LUELLA WHITCOMB ET AL.	"	3.40	
43	KES & NORDORF	"	6.03	
44	LEO L. BURG	"	2.31	
45	L.H. KEMPER EST.	"	4.68	
46	MARTEN ALLEN	"	1.70	
47	P.H. NICKOLSON	"	4.43	
48	CLARENCE BOLLANT	"	0.01	
49	WALTER ANDREW	"	0.61	
50	B. HOWDE	"	0.61	
51	J. FRED DAVIS	"	0.61	
52	LEE WILKENS	"	1.07	
53	HARRY ANDREWS	"	0.03	
54	OLAS THOMSON	"	1.31	
55	HARRY NOBLE	"	0.06	
56	ADA WABING	"	1.98	
57	PARLAND ANDREW	"	0.96	
58	MELIE LAMONTON	"	1.78	
59	ELMER BIDDICK	"	1.79	
60	ELMER BIDDICK	"	1.42	
61	ROY SIMPSON	"		

SCHEDULE OF LANDS AND INTERESTS REQUIRED				
PAR. NO.	OWNER	INTERESTS REQUIRED	ACRES	
62	ARTHUR F. DAVID	HIGHWAY EASEMENT	0.54	
63	ALVIN JAMES	"	1.06	
64	JOHN H. KRAMER	"	0.84	
65	G.H. GIBSON	"	0.63	
66	CLAUDE MC REYNOLDS	"	1.22	
67	JOHN R. BIDDICK	"	0.28	
68	WENCL STRAKA	"	0.12	
69	PHILIP SPODELE	"	2.20	
70	BERT A. COOK	"	0.59	
71	RUSSELL COOK	"	1.50	
72	BERT A. COOK	"	0.03	
73	JOHN CHANEY	"	0.01	
74	WESLEY DOBSON	LIMITED EASEMENT - CH. CH.		

COUNTY AND HIGHWAY	ROUTE AND SECTION	CLASS AND ADJACENT STATE	FEDERAL AID DIVISION	WIS.	4	75

STATE HIGHWAY COMMISSION OF WISCONSIN
PLAT OF RIGHT OF WAY REQUIRED
PROJECT NO. T 030 (1) & (2)
PLATTEVILLE—MONTFORT
S.T.H. NO. 80 GRANT & IOWA COUNTY
SCALE
0 200 400 600
LENGTH 12729 FEET
DATE
AUG 12 1948
AUG 12 1948
AUG 12 1948

COUNTY AND HIGHWAY	ROUTE AND SECTION	CLASS AND AGREEMENT	FEDERAL OFFICE	W.S.	SHEET NUMBER	TOTAL SHEETS
				5N	42	75

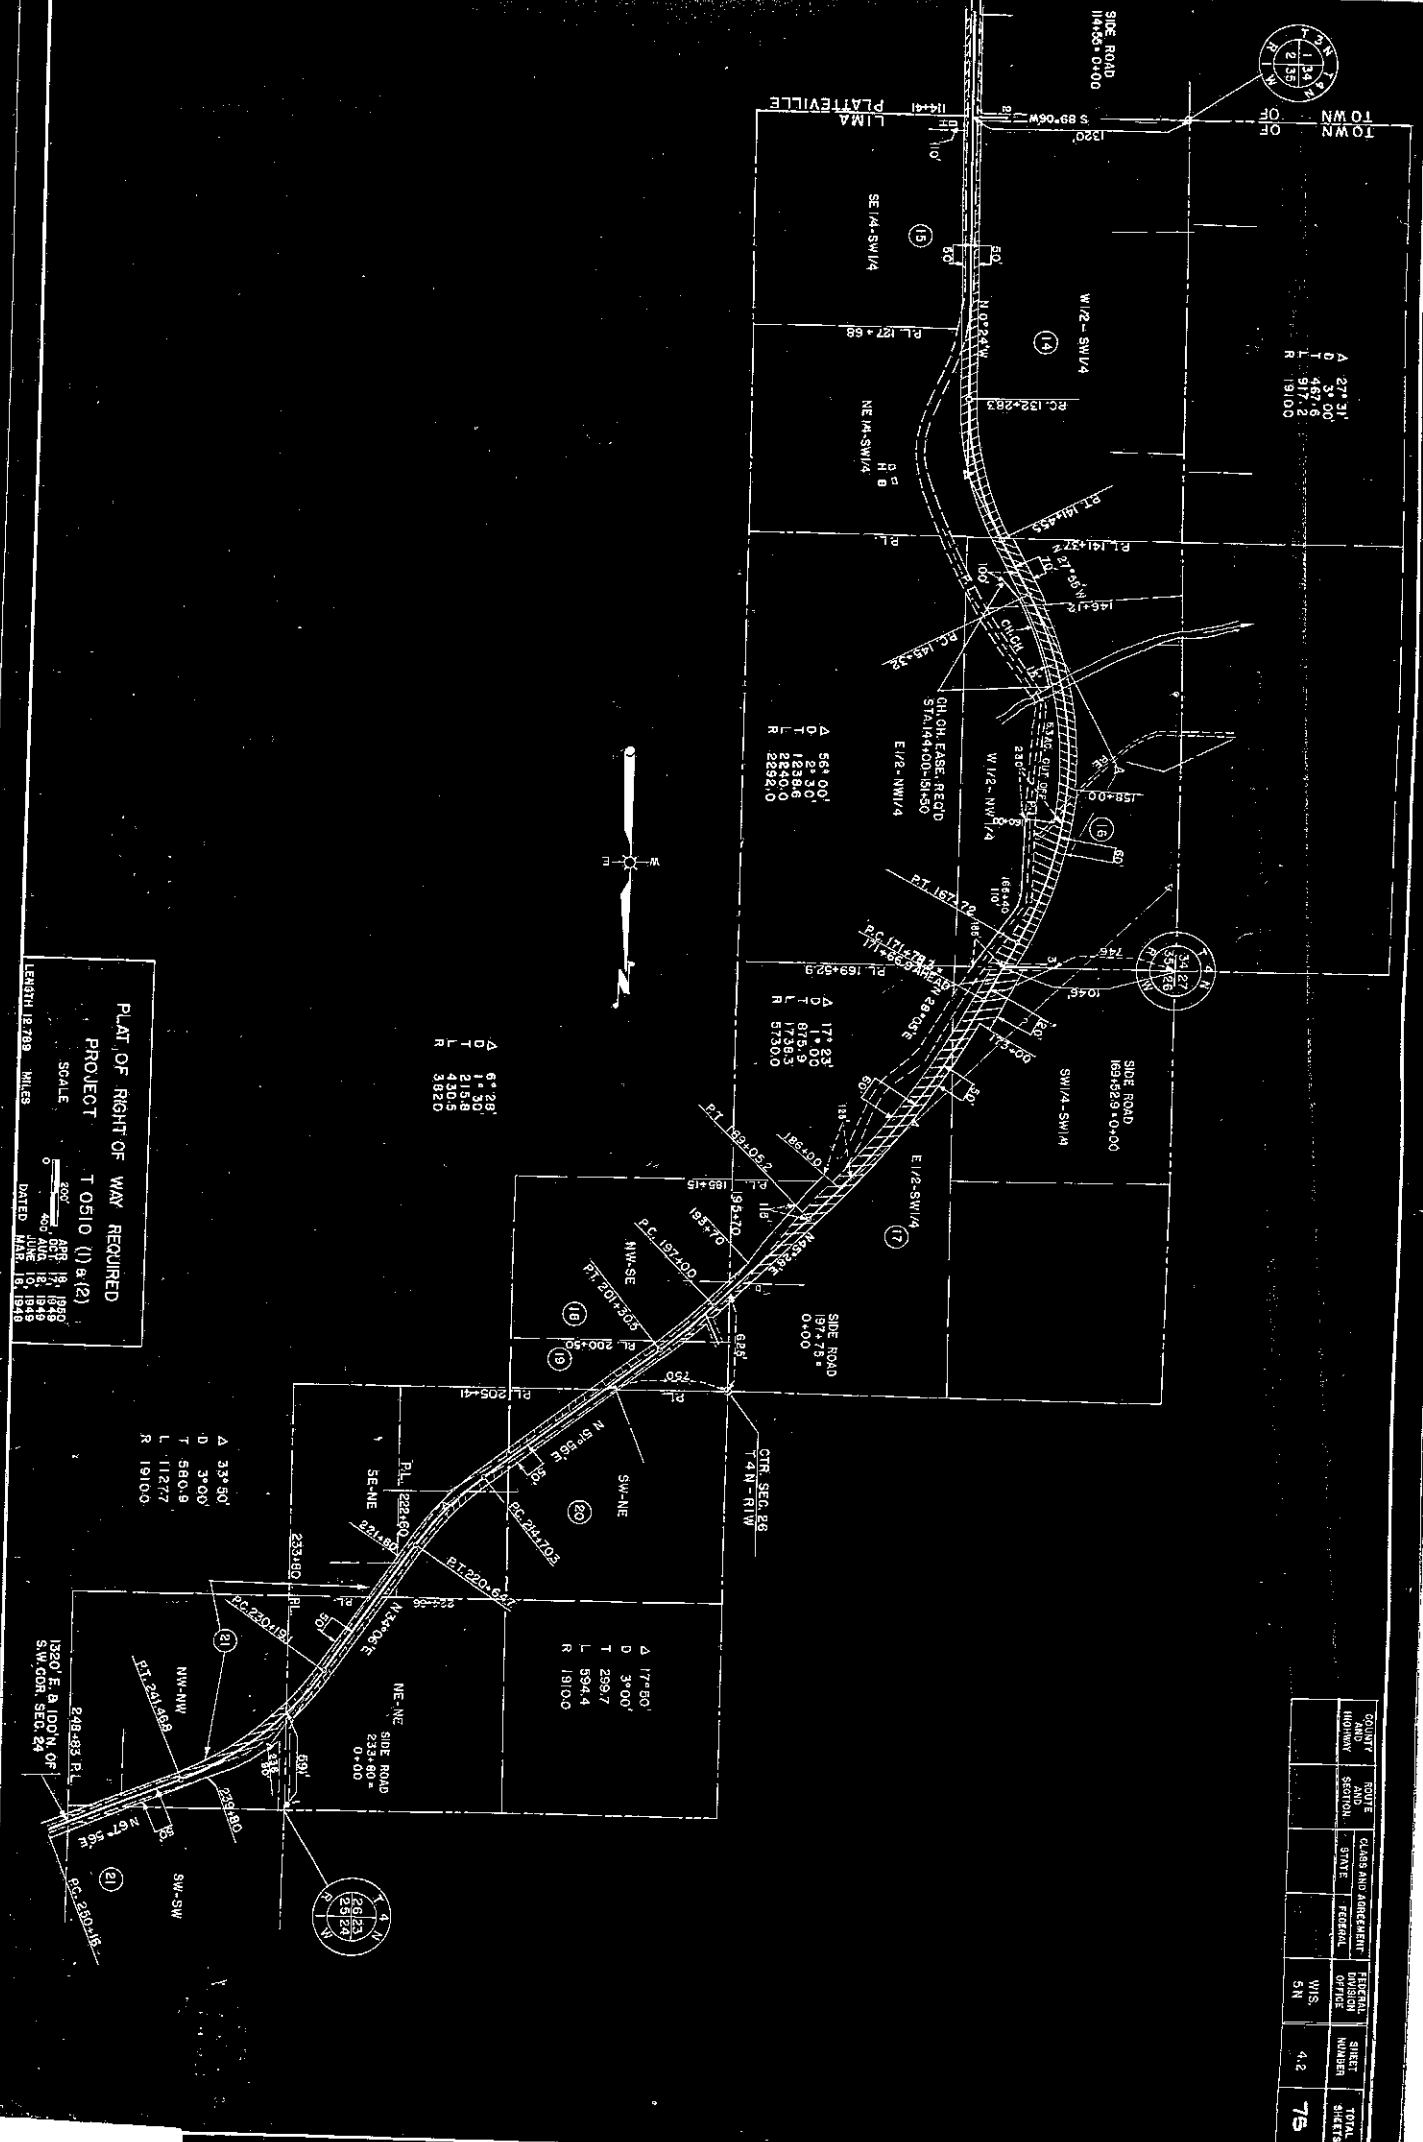

PLAT OF RIGHT OF WAY REQUIRED
 PROJECT T 0510 (1) & (2)
 SCALE 1" = 200'
 DATED APR 19, 1949
 LENGTH 12789 FEET

A 6°28'
 D 1°30'
 T 213.8
 L 430.5
 R 382.0

A 33°30'
 D 3°00'
 T 640.9
 L 1127.7
 R 1910.0


A 17°50'
 D 3°00'
 T 289.7
 L 894.4
 R 1910.0

A 27°31'
 D 3°00'
 T 467.6
 L 917.2
 R 1910.0







COUNTY	ROUTE AND SECTION	CLASS AND ABREVIATION	FEDERAL OFFICE NUMBER	SHEET NUMBER	TOTAL SHEETS
CLAY	112	W 1/2 - NE	W.S.	4.4	

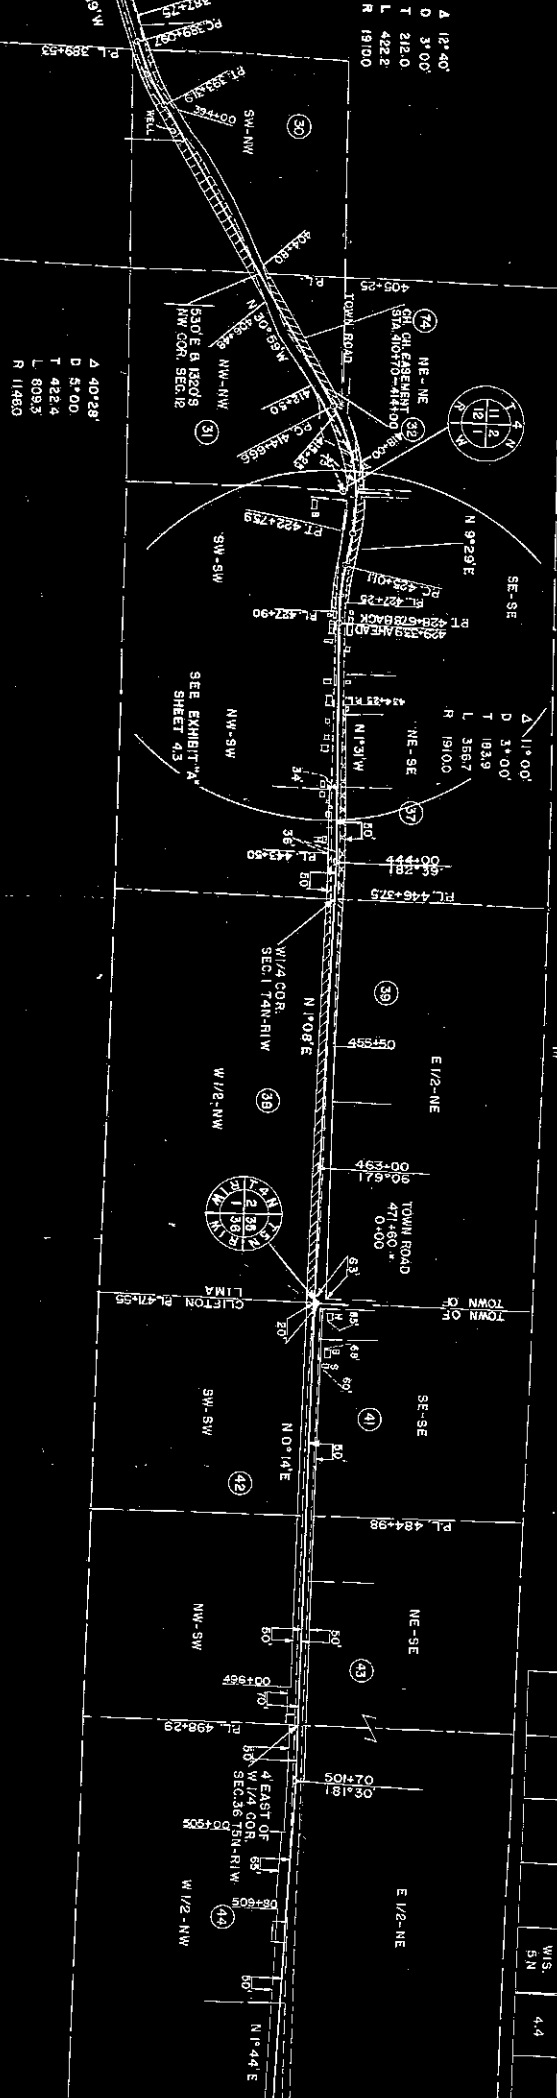

PLAT OF RIGHT OF WAY REQUIRED
PROJECT T 0510 (1) a(2)
SCALE
LENGTH 12709 MILES
DATED AUG 12 1949

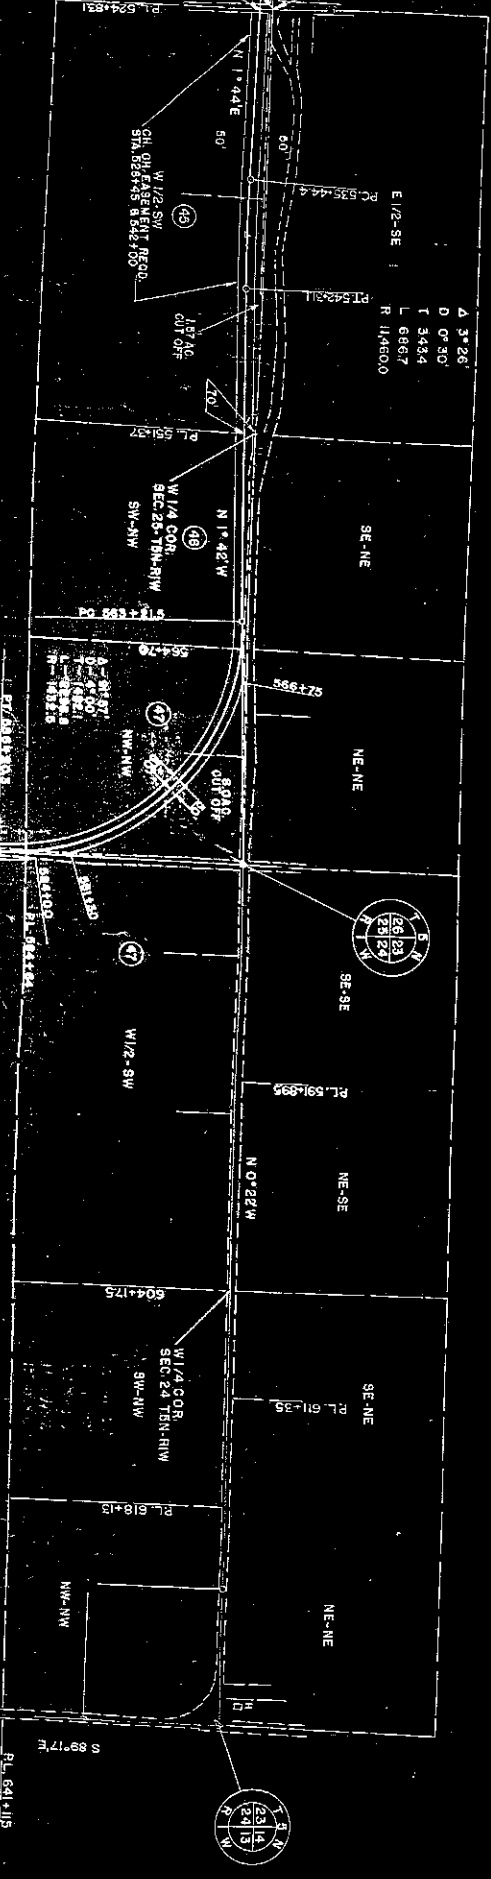

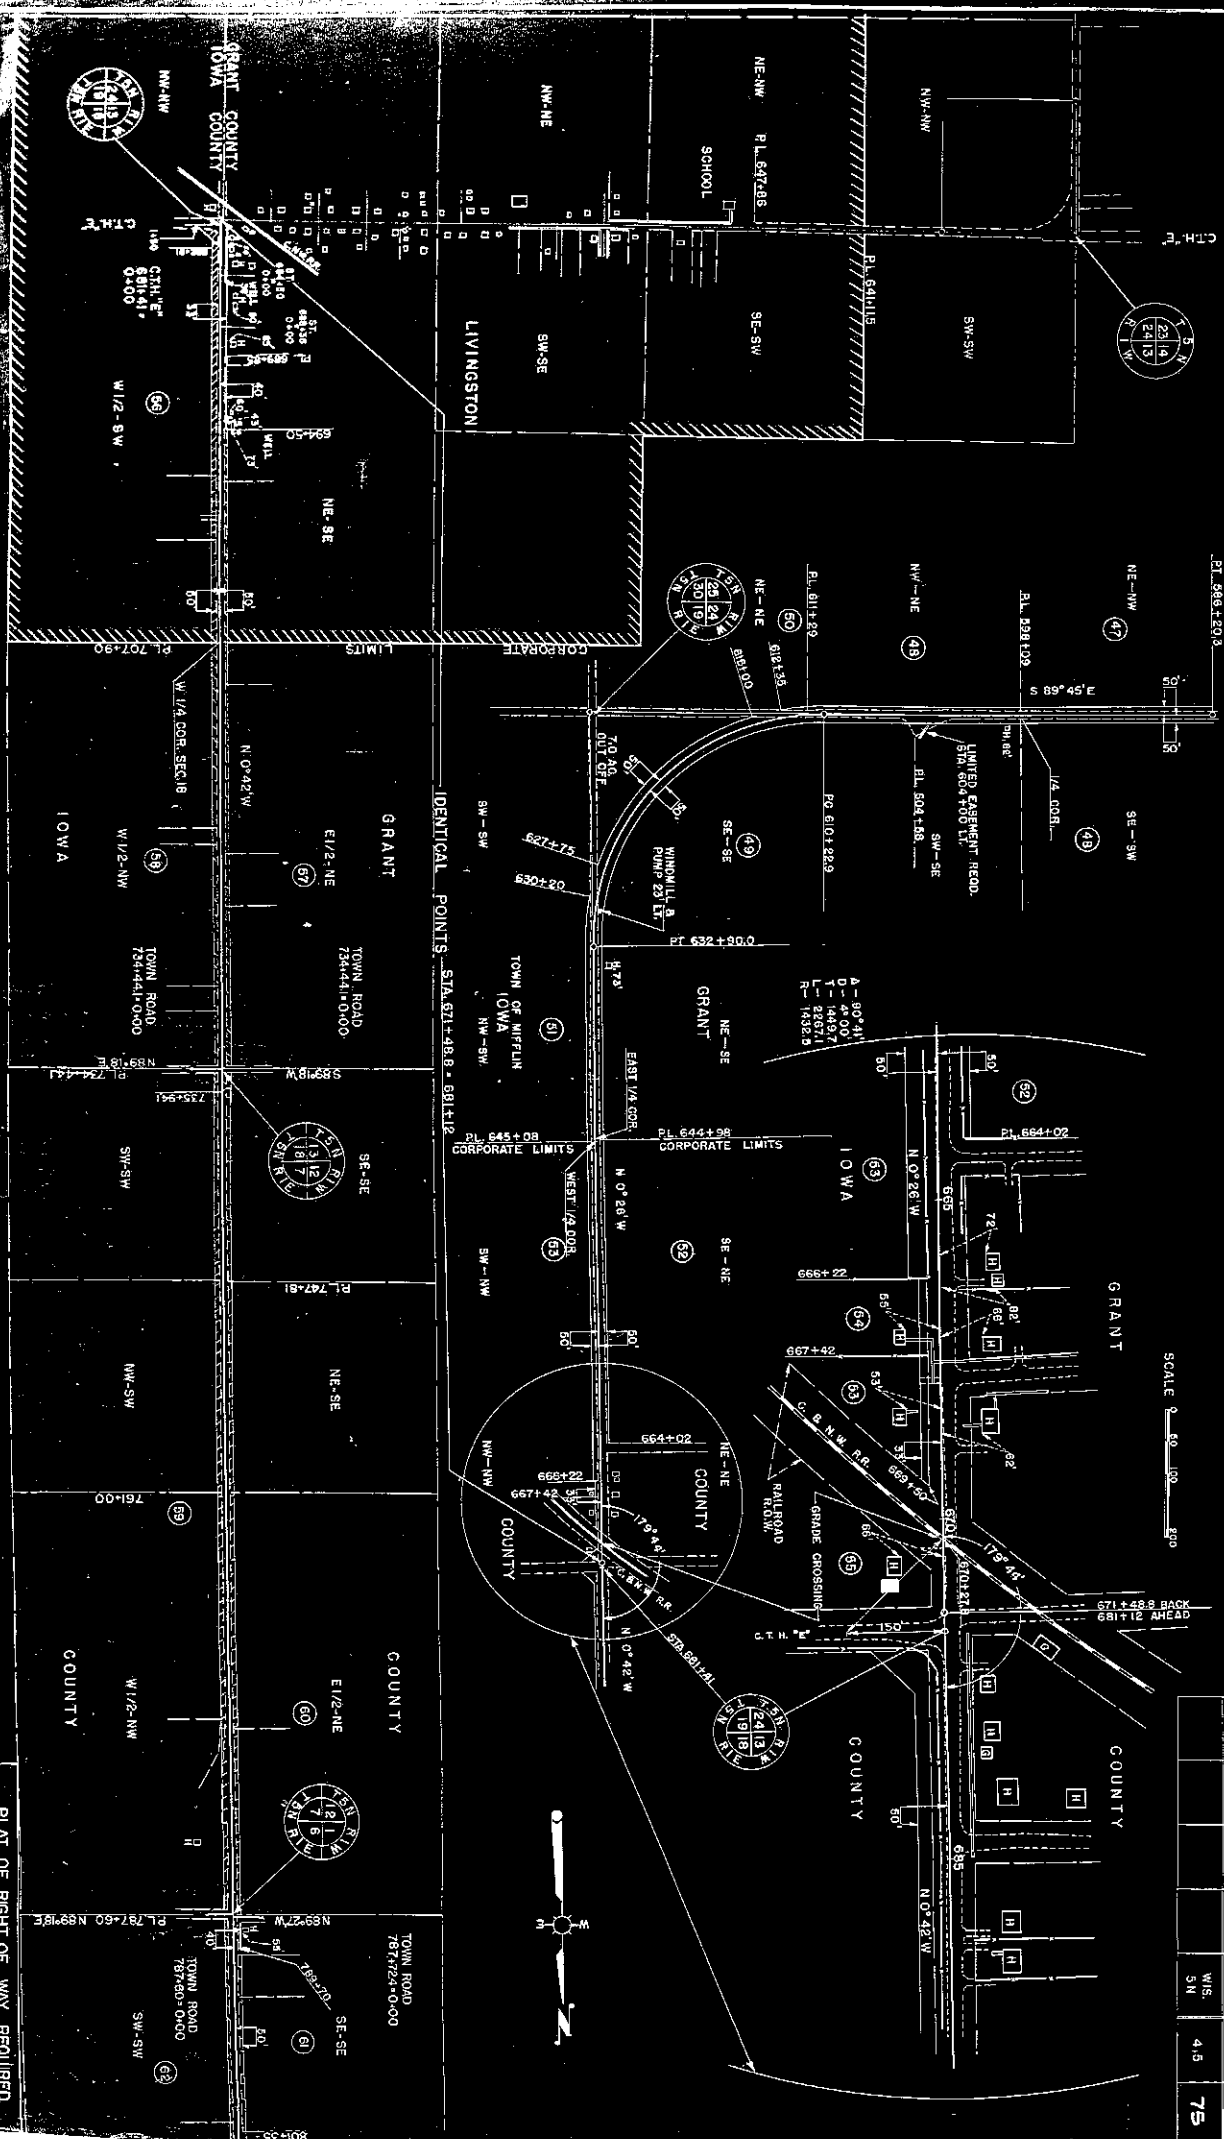

COUNTY AND HIGHWAY	ROUTE AND SECTION	CLASS AND ADJUSTMENT		FEDERAL DIVISION OFFICE	SHEET NUMBER	TOTAL SHEETS
		STATE	FEDERAL			
				WIS. 3N	415	75

PLAT OF RIGHT OF WAY REQUIRED
APR 18, 1956
PROJECT T 0510 (1) & (2)
SCALE
0 200 400
QCT AUG 1955
JUNE 1955
DATED MAR 1955

