



State of Wisconsin \ DEPARTMENT OF TRANSPORTATION

April 6, 1982

DIVISION OF HIGHWAY
TRANSPORTATION

4802 Sheboygan Avenue
P. O. Box 7916
Madison, WI 53707

Mr. Nelson J. Huske, Commissioner
Grant County Highway Department
1011 North Adams Street, Box 150
Lancaster, WI 53813

Ms. Dorothy Eck
Grant County Clerk
Courthouse, Box 191
Lancaster, WI 53813


Dear Sir and Madame:

Project 5235-2-21
Cuba City-Platteville Road
(Cuba City-S.T.H. 81)
S.T.H. 80
Grant County

The Department of Transportation deems it necessary to make certain changes in location and to acquire certain lands and interests in lands for the proper improvement or maintenance of the above-designated project and highway. The relocation order of the Department and the map showing the highway as laid out and established and the lands and interests to be acquired are transmitted herewith.

The attached relocation order sets forth the provisions by whom the right of way will be acquired.

Sincerely,

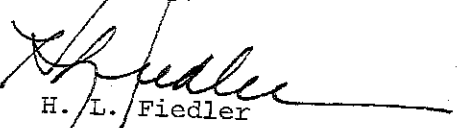
H. L. Fiedler
Administrator

Enc.

cc: DD# 1

R/E

RECEIVED
Grant Co. Hwy. Comm.
Lancaster, WI 53813

APR 13 1982



State of Wisconsin \ DEPARTMENT OF TRANSPORTATION

April 6, 1982

DIVISION OF HIGHWAY
TRANSPORTATION FA

4802 Sheboygan Avenue
P. O. Box 7916
Madison, WI 53707

Mr. Nelson J. Huske, Commissioner
Grant County Highway Department
1011 North Adams Street, Box 150
Lancaster, WI 53813

Ms. Dorothy Eck
Grant County Clerk
Courthouse, Box 191
Lancaster, WI 53813

Dear Sir and Madame:

Project 5235-2-21
Cuba City-Platteville Road
(Cuba City-S.T.H. 81)
S.T.H. 80
Grant County

The Department of Transportation deems it necessary to make certain changes in location and to acquire certain lands and interests in lands for the proper improvement or maintenance of the above-designated project and highway. The relocation order of the Department and the map showing the highway as laid out and established and the lands and interests to be acquired are transmitted herewith.

The attached relocation order sets forth the provisions by whom the right of way will be acquired.

Sincerely,


H. L. Fiedler
Administrator

Enc.

cc: DD# 1
R/E

RECEIVED
Grant Co. Hwy. Comm.
Lancaster WI 53813

APR 13 1982

RELOCATION ORDER

R-O-572 4-79

State of Wisconsin / Department of Transportation
DIVISION OF HIGHWAYS AND TRANSPORTATION FACILITIES

Project	Name of Road	Highway	County
5235-2-21	Cuba City-Platteville Road (Cuba City-S.T.H. 81)	S.T.H. 80	Grant
Right of Way Plat Date	Plat Sheet Numbers	Date of Previous Order	
March 12, 1982	4.0 through 4.4	- - - - -	
Description of Termini of Project			

From a point 2130.07 feet south and 124.60 feet east of the north one-quarter corner of Section 25, Township 2 North, Range 1 West, thence northerly to a point 0.08 feet south and 9.34 feet east of the north one-quarter corner of Section 12, Township 2 North, Range 1 West.

To properly establish, lay out, widen, enlarge, extend, construct, reconstruct, improve, or maintain a portion of the highway designated above, it is necessary to relocate or change and acquire certain lands or interests in lands as shown on the right of way plat for the above project.


To effect this change, pursuant to authority granted under Sections 84.02(3) and 84.09, Wisconsin Statutes, the Department of Transportation hereby orders that:

1. The said highway is hereby laid out and established to the lines and widths as shown on the plat.
2. The required lands or interests in lands as shown on the plat shall be acquired by the Division of Highways and Transportation Facilities, in the name of the State of Wisconsin, pursuant to the provisions of Section 84.09(1) or (2), Wisconsin Statutes.

~~XXXX This order supersedes and amends any previous order issued by the Department XXXX~~

April 2, 1982

Date

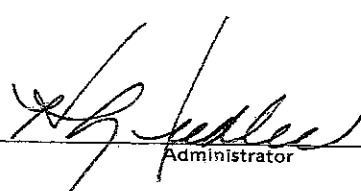
Administrator


CONVENTIONAL SIGNS

STATE LINE	—+—+—+—	CEMETERY	[Symbol]
COUNTY LINE	—+—+—+—	FOUNDATION	[Symbol]
TOWNSHIP AND RANGE LINES	—+—+—+—	GAS PUMP ISLAND	[Symbol]
SECTION LINE	—+—+—+—	BUILDING	[Symbol]
QUARTER LINE	—+—+—+—	IRON PIN	[Symbol]
SIXTEENTH LINE	—+—+—+—	POWER POLE	[Symbol]
NEW CENTERLINE	—+—+—+—	TELEPHONE POLE	[Symbol]
NEW R/W LINE	—+—+—+—	RAIL LINE	[Symbol]
OLD R/W LINE	—+—+—+—	TRANSMISSION TOWER	[Symbol]
PROPERTY LINE	—+—+—+—	AND LINE	[Symbol]
CORPORATE LIMITS	—+—+—+—	UNDERGROUND	[Symbol]
SLOPE INTERCEPTS	—+—+—+—	CABLE MARKER	[Symbol]
LOT, TIE AND OTHER MINOR	—+—+—+—	WELL	[Symbol]
DASHED LINES	—+—+—+—	STONE MONUMENT	[Symbol]
UNDERGROUND FACILITY	—+—+—+—	SEPTIC TANK	[Symbol]
(POWER, TELEPHONE,	—+—+—+—	WINDMILL	[Symbol]
TELEGRAPH, GAS, ETC.)	—+—+—+—	R/W POINT	[Symbol]
NO ACCESS (ACQUISITION)	—+—+—+—	R/W MONUMENT	[Symbol]
*LIMITED HIGHWAY EASEMENT	—+—+—+—		
* (Shading omitted on Aerial Halftones)			

STANDARD ABBREVIATIONS

ALUMINUM	ALUM.
MONUMENT	MON.
SECTION	SEC.
STATION	STA.
TANGENT	TAN.

BEGIN RELOCATION ORDER PROJECT 5235-02-21
STA. 21+19 -
Sta. 21+18, Project S 051711
X 1,882,839.43
2,130.07 S. & 124.60 E. of the N. 1/4 Cor.,
Sec. 25, T. 2 N., R. 1 W.

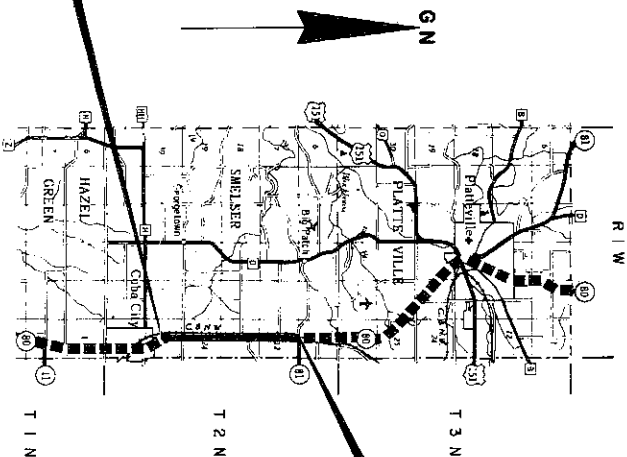

END RELOCATION ORDER PROJECT 5235-02-21
STA. 200+98.13 -
Sta. 200+98.13, Project S 051711
Y 243,547.92
X 1,882,859.01
0.08 S. & 9.34 E. of the N. 1/4 Cor.,
Sec. 12, T. 2 N., R. 1 W.

All coordinates shown on this plat are referenced to
the WISCONSIN COORDINATE SYSTEM SOUTH ZONE.

1 4.1-4.4 Chicago & North Western
Transportation Company

R/W PROJECT NUMBER 5235-02-21		SHEET NUMBER 4.0	TOTAL SHEETS 5
FEDERAL PROJECT NUMBER 5235-02-01			
PLAT OF RIGHT OF WAY REQUIRED FOR 5235-02-01			
CUBA CITY - PLATTEVILLE ROAD			
CUBA CITY - S.T.H. 81			
GRANT COUNTY			
S.T.H. 80			
CONSTRUCTION PROJECT NUMBER			
PARCEL NO.	SHEET NO.	OWNER	
1	4.1-4.4	Chicago & North Western Transportation Company	
REVISION			
DATE			
DEPARTMENT OF TRANSPORTATION			
STATE OF WISCONSIN			
APPROVED:			
Date 3/12/82			
District Transportation Director			
APPROVED:			
Date			
Director, Bureau of Road Engineering			
U.S. DEPARTMENT OF TRANSPORTATION			
FEDERAL HIGHWAY ADMINISTRATION			
REGION 6			
WISCONSIN DIVISION			
APPROVED:			
Date			
Division Administrator			

TOTAL NET LENGTH OF CENTERLINE - 3.405 MILES

SCHEDULE OF LANDS AND INTERESTS REQUIRED

PARCEL NUMBER	SHEET NUMBER	OWNER	INTEREST REQUIRED	ACRES REQ'D	NEW	EXIST	TOTAL	OPERATIONS PROJECT NUMBER
41-44	CHICAGO & NORTH WESTERN TRANSPORTATION COMPANY	FEE	6.29	6.29	5235-02-21			

BEARING ORIENTATION AND GRID CONVERSION
COORDINATES AND RIGHT OF WAY PLAT BEARINGS ARE ORIENTED TO THE WISCONSIN COORDINATE SYSTEM WITH 0 DEGREES, 0 MINUTES, 0 SECONDS BEING GRID NORTH. THE DIFFERENCE BETWEEN PROJECT PLAT BEARINGS REPRESENT PLANE ANGLES IN DEGREES, MINUTES AND SECONDS TO THE NEAREST SECOND. R/W PLAT DISTANCES ARE GROUND LENGTHS UNLESS OTHERWISE NOTED AND MAY BE CONVERTED TO GRID LENGTHS BY MULTIPLYING PLAT DISTANCES BY 0.999986
RIGHT-OF-WAY BOUNDARIES ARE DEFINED WITH CORNERS OF THE PERIMETER OF THE HIGHWAY LANDS REFERENCED TO THE U.S. PUBLIC LAND SURVEY OR OTHER SURVEYS OF PUBLIC RECORD. OTHER INFORMATION IS PROVIDED TO SUPPLEMENT THE BASIC PERIMETER DESCRIPTION AND SHALL NOT BE CONSTRUED TO PREVAIL OVER THE PERIMETER DESCRIPTION.

REVISION DATE
5235-02-21

R/W PROJECT NUMBER
5235-02-01

PLAT OF RIGHT OF WAY REQUIRED FOR
CUBA CITY-PLATEVILLE ROAD

CUBA CITY-PLATEVILLE ROAD

S.T.H. 80
SCALE
200
400 FT.
DATE
MARCH 18, 1982

CONSTRUCTION PROJECT NUMBER

TOWN

SE-SW

NE-SW

SE-NW

NE-NW

SE-SW

SW-SE

NW-SE

SW-NE

NW-NE

SW-SE

TO CUBA CITY
4.0-2 MILES

CHICAGO & NORTH WESTERN TRANSPORTATION COMPANY


SMELSER

BEGIN RELOCATION ORDER PROJECT 5235-02-21
STA. 21+19 =
STA. 21+19, PROJECT 50517(1)
Y 225,574.41
X 1,882,839.43
2,150.07' S. 8 124.60' E. OF THE N. 1/4 COR.,
SEC. 25, T.2 N., R.1 W.

P.L. = 18+22.87
Y 255,235.07
X 1,882,817.87
L. = 218'-20"-00"
A. = 38'-20"-00"
D. = 3'-30"
T. = 569.00'
L. = 1095.24'
E. = 96.07'
R. = 1637.02'

P.L. = 46+00.00
Y 229,034.77
X 1,882,755.42
L. = 172'-50"-00"
A. = 7'-10"-00"
D. = 0'-45"
T. = 478.40'
L. = 955.55'
E. = 14.94'
R. = 7639.41'

ALUM. MON.
X 227,882.29
Y 1,885,380.78

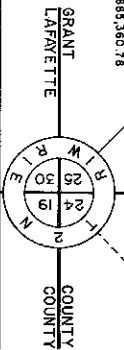


PARCEL SHEET NUMBER	OWNER	INTEREST REQUIRED	L.I.E.				TOTAL REB.	TOTAL PROJECT NUMBER
			ACRES REQD.	NEW	TOTAL	EXSL.		
41-4,4	CHICAGO & NORTH WESTERN TRANSPORTATION COMPANY	FEE	—	6.23	—	6.29	—	6235-02-21

PARCEL SHEET NUMBER	OWNER	INTEREST REQUIRED	L.I.E.				TOTAL REB.	TOTAL PROJECT NUMBER
			ACRES REQD.	NEW	TOTAL	EXSL.		
41-4,4	CHICAGO & NORTH WESTERN TRANSPORTATION COMPANY	FEE	—	6.23	—	6.29	—	6235-02-21

REVISION DATE	R/W PROJECT NUMBER 5235-02-21	SHEET NUMBER 4
	FEDERAL PROJECT NUMBER	

PLAT OR RIGHT OF WAY REQUIRED FOR
 5235-02-01
 CUBA CITY-PLATEVILLE ROAD
 CUBA CITY - S.T.H. 81
 S.T.H. 80
 SCALE 400 FT.
 0 200
 GRANT DATE
 MARCH 12, 1992
 CONSTRUCTION PROJECT NUMBER

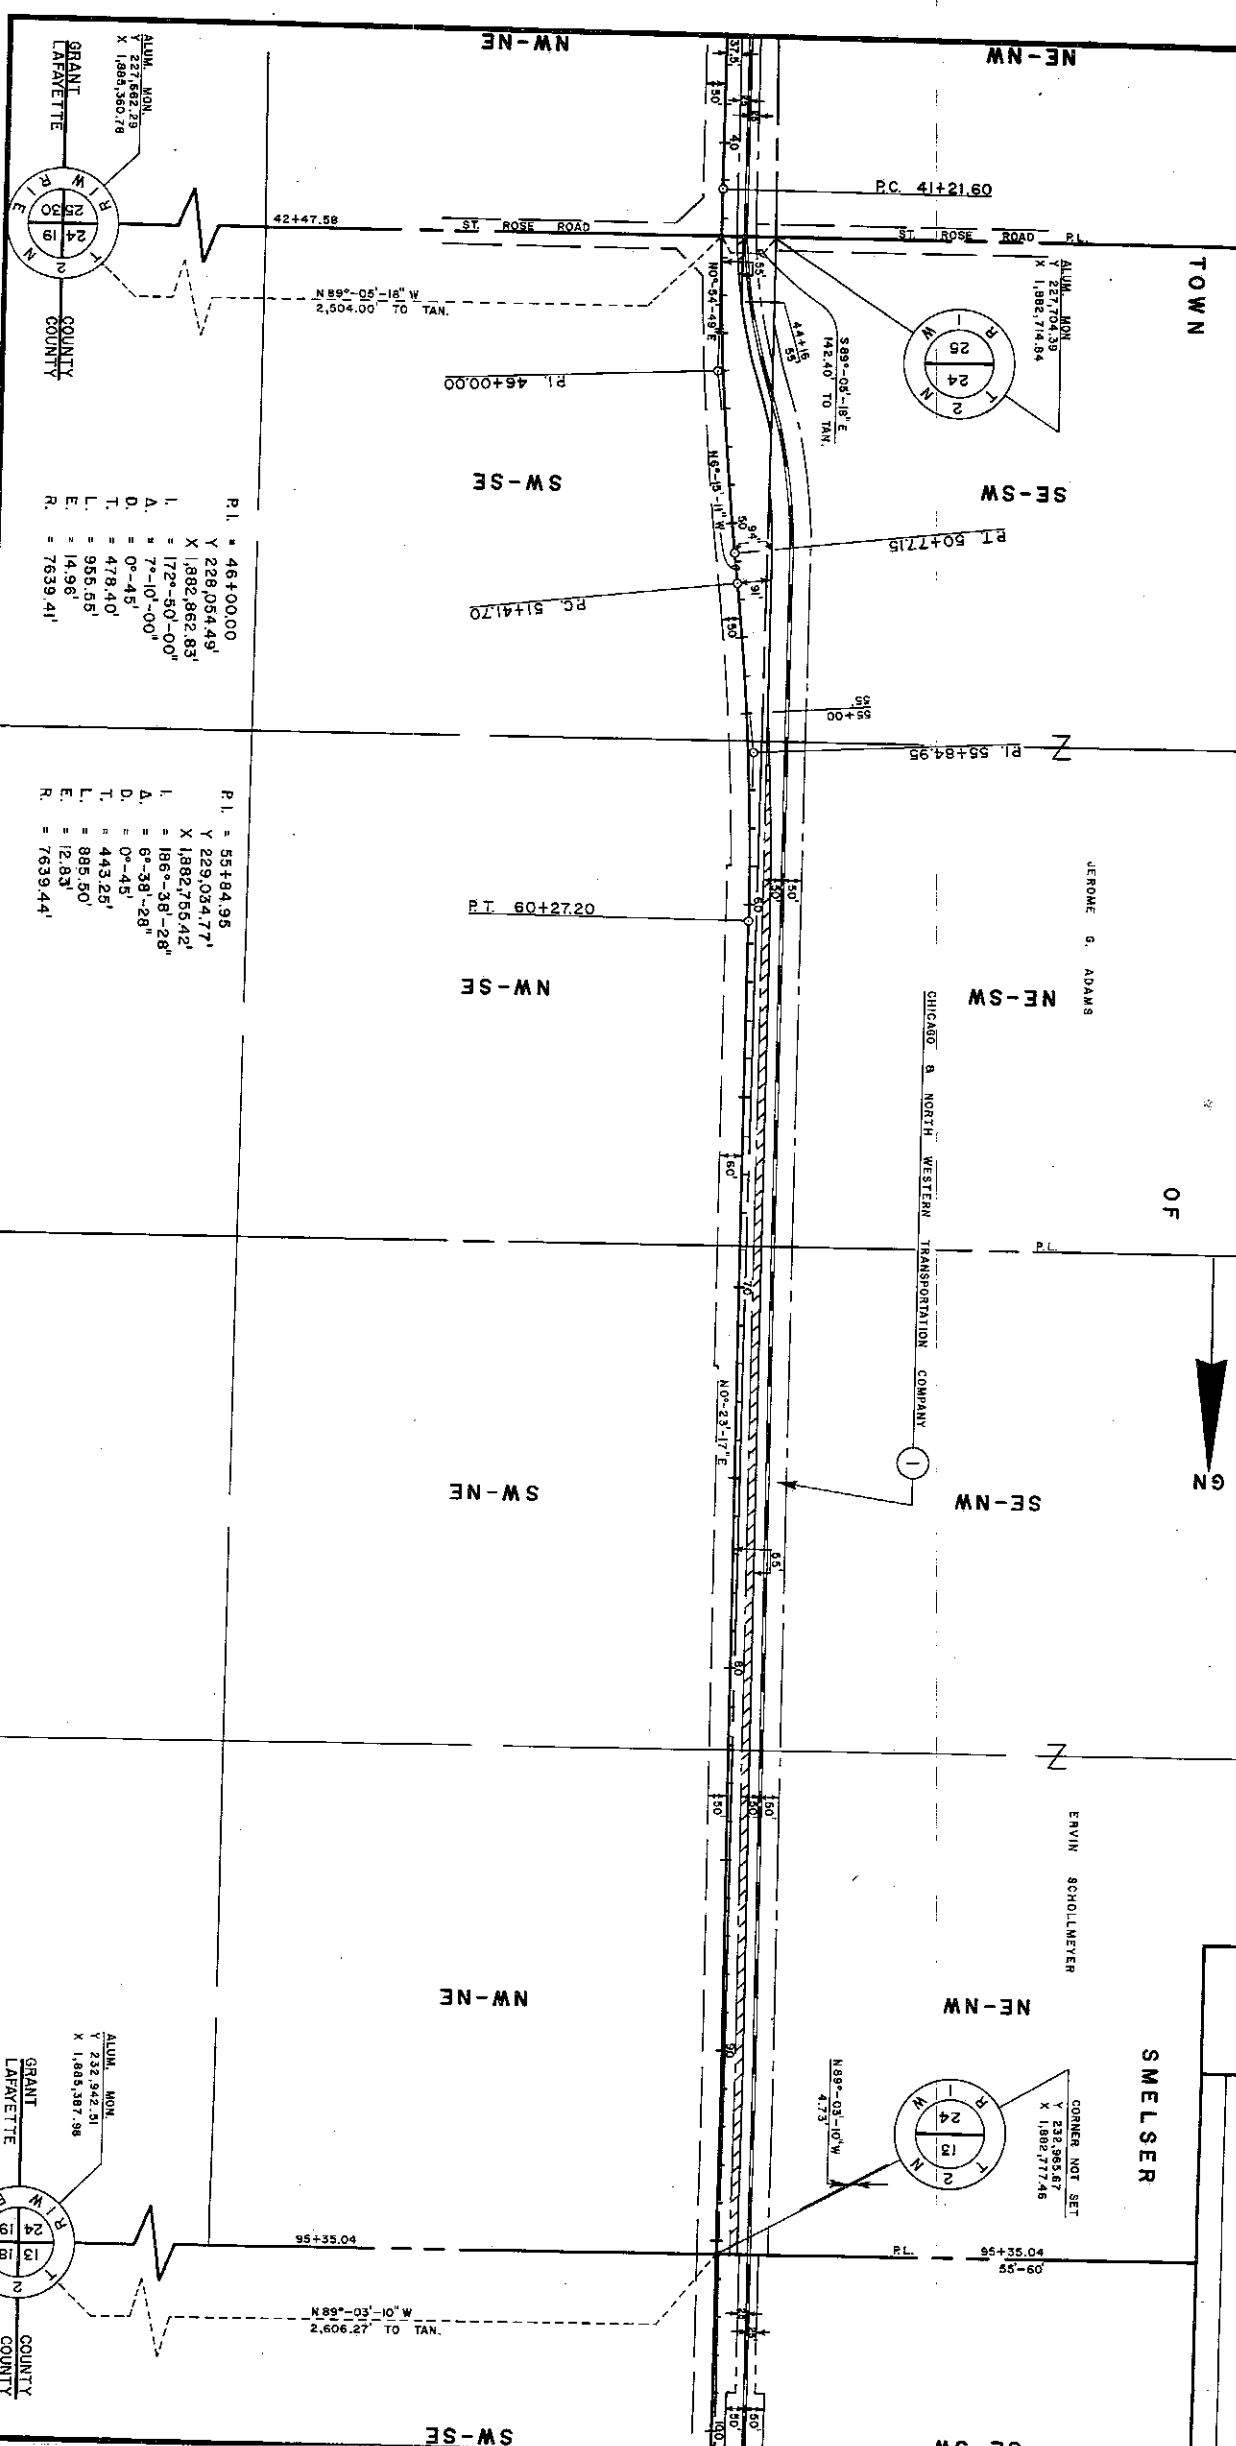

SCHEDULE OF LANDS AND INTERESTS REQUIRED

PARCEL NUMBER	SHEET NUMBER	OWNER	INTEREST REQUIRED	ACRES REQUIRED	RAW ACRES REQ'D	TOTAL ACRES REQ'D	TOTAL PROJECT NUMBER
1	41-44	CHICAGO & NORTH WESTERN TRANSPORTATION COMPANY	FEE	6.29	6.29	6.29	5235-02-21

BEARING ORIENTATION AND GRID CONVERSION
COORDINATE SYSTEM WITH O DEGREES, 0 MINUTES, 0 SECONDS BEING GRID NORTH. THE DIFFERENCE BETWEEN PROJECT PLAT BEARINGS REPRESENT PLAT BEARINGS IN DEGREES, MINUTES AND SECONDS TO THE NEAREST SECOND. R/W PLAT DISTANCES ARE OBTAINED BY MULTIPLYING PLAT DISTANCES BY 0.999995.
RIGHT-OF-WAY BOUNDARIES ARE DEFINED WITH COURSES OF THE PERIMETER OF THE HIGHWAY LANDS REFERENCED TO THE U.S. PUBLIC LAND SURVEY OR OTHER SURVEYS OF PUBLIC RECORD. OTHER INFORMATION IS PROVIDED TO SUPPLEMENT THE BASIC PERIMETER DESCRIPTION AND SHALL NOT BE CONSTRUED TO PREVAIL OVER THE PERIMETER DESCRIPTION.

REVISION	DATE	DESCRIPTION
5235-02-21		
4.3		

FEDERAL PROJECT NUMBER
5235-02-01
PLAT OF RIGHT OF WAY REQUIRED FOR
CUBA CITY-PLATEVILLE ROAD
CUBA CITY - ST. H. 81
GRANT COUNTY
S.T.H. 60 SCALE
0 200 400 FT. MARCH 12, 1982
CONSTRUCTION PROJECT NUMBER

TOWN

OF

GN

SMELSER

NE-NW

SE-SW

NE-SW

SE-NW

NE-NW

SE-SW

NW-NE

SW-SE

NW-SE

SW-NE

NW-NE

SW-SE

CORNER NOT SET
Y 239.55567
X 1.882.77746

N 89°-03'-10" W
4.73'

CHICAGO & NORTH WESTERN TRANSPORTATION COMPANY

PL.

HARRY KUHLS

PL. 139+00.49

ALUM. MON.
Y 238.25442
X 1.882.76049

S 89°-20'-29" E
30.23' TO TAN.



N 89°-03'-10" W
2,606.27' TO TAN.

S 89°-20'-29" E
2,611.68'

P.L. = 139+00.49
Y 237.350.74
X 1.882.811.75
L = 180°-02'-56"
A. = 0°-02'-56"

ALUM. MON.
Y 238.25442
X 1.882.76049

ALUM. MON.
Y 232.942.51
X 1.882.387.98

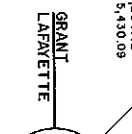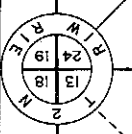

GRANT COUNTY
LAFAYETTE

GRANT COUNTY
LAFAYETTE

