



State of Wisconsin \ DEPARTMENT OF TRANSPORTATION



March 22, 1972

DIVISION OF HIGHWAYS
1 WEST WILSON STREET
MADISON, WISCONSIN 53702

Mr. Edward Nickson, Commissioner
Grant County Highway Department
Box 150, 1013 N. Adams
Lancaster, Wisconsin 53813

✓ Miss Mildred I. Krohn
Grant County Clerk
Courthouse, Box 191
Lancaster, Wisconsin 53813

Dear Sir and Madam:

Project 1662-1-60 T 017-1(26)
Mt. Ida - Fennimore Road
U.S.H. 18
Grant County

The Highway Commission deems it necessary to make certain changes in location and to acquire certain lands and interests in lands for the proper improvement or maintenance of the above-designated project and highway. The relocation order of the Commission and the map showing the highway as laid out and established and the lands and interests to be acquired are transmitted herewith.

The enclosed relocation order provides that the necessary acquisitions of lands and interests shall be made by the Division of Highways, pursuant to Section 84.09(1) or (2), Wisconsin Statutes.

Sincerely

B. E. Gehrmann
Highway Commission Secretary

BEG:lw
Enc.
CC: DE#1
R/W

RELOCATION ORDER

R-O-572-67

Wisconsin Department of Transportation
Division of Highways

PROJECT 1662-1-60 T 017-1(26)	NAME OF ROAD Mt. Ida - Fennimore Road	HIGHWAY U.S.H. 18	COUNTY Grant
RIGHT OF WAY PLAT DATE March 16, 1972	PLAT SHEET NUMBERS 4 to 4.1, inclusive	DATE OF PREVIOUS ORDER - - -	
DESCRIPTION OF TERMINI OF PROJECT From a point 1335 feet west and 20 feet south of the northeast corner of Section 29, Township 6 North, Range 3 West, thence northeasterly to a point 420 feet west and 1482 feet north of the south one-quarter corner of Section 21, Township 6 North, Range 3 West.			

To properly establish, lay out, widen, enlarge, extend, construct, reconstruct, improve, or maintain a portion of the highway designated above, it is necessary to relocate or change and acquire certain lands or interests in lands as shown on the right of way plat for the above project.

To effect this change, pursuant to authority granted under Sections 84.02(3) and 84.09, Wisconsin Statutes, the Highway Commission hereby orders that:

1. The said highway is hereby laid out and established to the lines and widths as shown on the plat.
2. The required lands or interests in lands as shown on the plat shall be acquired by **the Division of Highways, in the name of the State of Wisconsin, pursuant to the provisions of Section 84.09 (1) or (2), Wisconsin Statutes.**

~~3. This order supersedes and renders void any previous orders issued by the Commission.~~

March 22, 1972

DATE

B. E. Boheman

HIGHWAY COMMISSION SECRETARY


STANDARD ABBREVIATIONS

- ABANDON
- ABSTRACT
- ACCESS POINT
- ACRES
- ADDITION
- AGRI.
- AGRICULTURAL
- AHEAD
- AND OTHERS
- AND WIFE
- APARTMENT
- ASSUMED
- AUXILIARY REFERENCE LINE
- AVENUE
- BACK
- BARN
- BASE LINE
- BEARING LONG CHORD
- BITUMINOUS
- BLOCK
- BOULEVARD
- BUILDINGS
- CATCH BASIN
- CEM.
- CENTERLINE
- CENTRAL ANGLE
- CHANNEL
- CHICKEN HOUSE
- COMM.
- COMMERCIAL
- COMPANY
- COMPUTED
- CONCRETE
- CONSTRUCTION
- CORN CRIB
- CORP.
- CORPORATION
- CORRUGATED
- COUNTY
- COUNTY TRUNK HIGHWAY
- CREEK
- CULVERT
- DEED
- DEGREE OF CURVE
- DISPOSAL
- DISTRICT
- DRIVE
- DRIVEWAY
- ESTATE
- EXISTING
- EXTERNAL DISTANCE
- FACTORY
- FEDERAL AID PROJECT
- FIELD ENTRANCE
- FIRE HYDRANT
- FOOT (FEET)
- FOUNDATION
- FRAME
- GARAGE
- GOV'T.
- GOVERNMENT
- GREEN HOUSE
- HIGHWAY
- HOTEL
- HOUSE
- HOUSE TRAILER
- INCHES
- INCORPORATED
- INCLUSIVE
- INTERSECTION ANGLE
- INTERSTATE HIGHWAY
- IRON PIN
- ISLAND
- LEFT
- LENGTH OF CURVE
- LESSOR
- LESSOR
- LIMITED HIGHWAY EASEMENT
- MAGNETIC
- MANHOLE
- MANUFACTURING
- MAX.
- MAXIMUM
- MEASURED
- MILE
- MILK ROOM
- MIN.
- MINIMUM
- MON.
- MONUMENT
- MO.
- MOTEL
- MUNICIPAL
- NORTHEAST
- NORTHWEST
- NUMBER
- NO.
- O.L.
- OUTLOT
- PARALLEL
- PAV'T.
- PERMANENT
- PERM.
- P.C.
- POINT OF CURVATURE
- POINT OF INTERSECTION
- POINT OF TANGENCY
- POINT OF COMPOUND CURVE
- POINT OF REVERSE CURVE
- POINT ON CURVE
- PRIVATE DRIVE
- PROJECT
- PROPERTY LINE
- QUIT CLAIM DEED
- RADIUS
- RAILROAD
- RAILWAY
- REFERENCE LINE
- RELOCATED
- REQUIRED
- RES.
- RESTAURANT
- REST.
- R.T.
- R/W
- RIGHT OF WAY
- ROAD
- ROADWAY
- SAN.
- SANITARY
- SCALED
- SCHOOL
- SECTION
- SERVICE STATION
- S.S.
- SEPT. TANK
- SEPT. TANK
- SIDWALK
- S.
- SHED
- SOUTH
- SOUTHEAST
- SPECIAL CROSSING
- SPECIAL DRIVE
- SQUARE
- STANDARD
- STATE TRUNK HIGHWAY
- STATION
- STORY
- STREET
- SUBDIVISION
- SURVEY
- TANGENT
- TANGENT LENGTH OF CURVE
- TAPER
- TAVERN
- TEMPORARY
- TRANSIT LINE
- TRANSMISSION TOWER
- UNITED STATES COAST & GEODETIC SURVEY
- UNITED STATES GEOLOGICAL SURVEY
- UNITED STATES HIGHWAY
- VENDOR
- VENDOR
- VITRIFIED
- WAREHOUSE
- WATER TOWER
- WELL
- WINDMILL
- WOOD

COUNTY AND HIGHWAY	ROUTE AND SECTION	CLASS AND AGREEMENT	B.P.R. REGION DIVISION	SHEET NUMBER	TOTAL SHEETS
22.1	17.1	21.26	4	4	
CONST. PROJECT					
PROJECT ID. 1662-1-60					

SCHEDULE OF LANDS AND INTERESTS REQUIRED

PARCEL NUMBER	SHEET NUMBER	OWNER	INTERESTS REQUIRED	ACRES	OPERATIONS PROJECT ID.
1	4.1	LELAND UDELHOFEN	Scenic Easement	6.1	1662-1-60
2	4.1	HERBERT J. EVERSON	"	8.0	1662-1-60
3					
4					
5					

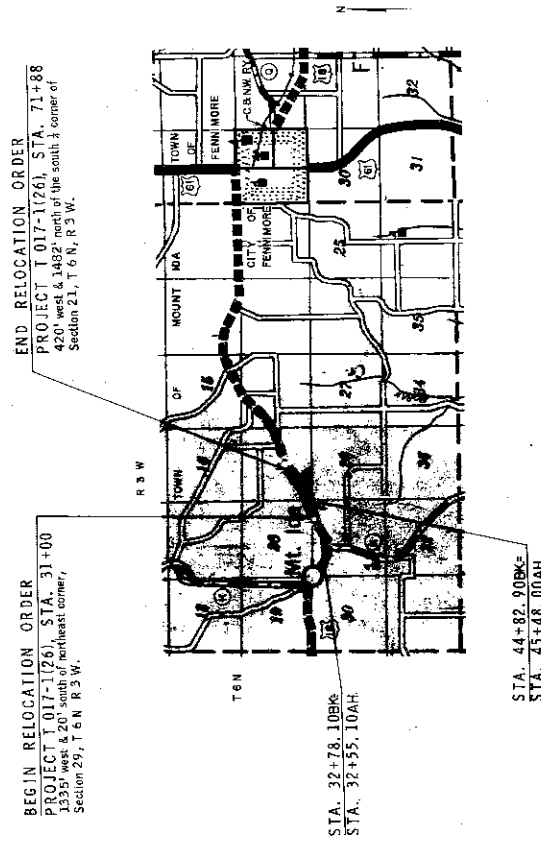

CONVENTIONAL SIGNS

- STATE LINE
- COUNTY LINE
- TOWNSHIP AND RANGE LINES
- SECTION LINE
- QUARTER LINE
- SIXTEENTH LINE
- NEW CENTERLINE
- NEW R/W LINE
- OLD R/W LINE
- PROPERTY LINE
- CORPORATE LIMITS
- SLOPE INTERCEPTS
- LOT, TIE AND OTHER MINOR DASHED LINES
- UNDERGROUND FACILITY (POWER, TELEPHONE, TELEGRAPH, GAS, ETC.)
- NO ACCESS
- LIMITED HIGHWAY EASEMENT
- CEMETERY
- FOUNDATION
- GAS PUMP ISLAND
- BUILDING
- IRON PIN
- POWER POLE
- TELEPHONE POLE
- RAIL LINE
- TRANSMISSION TOWER AND LINE
- UNDERGROUND CABLE MARKER
- WELL
- STONE MONUMENT
- SEPTIC TANK
- WINDMILL
- HIGHWAY HIGHWAY SEPARATION
- HIGHWAY OVERPASS
- RAIL LINE OVERPASS
- ALL OTHER BRIDGES
- STREAM OR RIVER
- LAKE
- CATTLE PASS
- STREAM OR RIVER
- TRAVELED WAY (Shown only in area of Frontage Roads, Interchanges or Dual Lanes)

REVISION DATE	STATE HIGHWAY COMMISSION OF WISCONSIN
	PLAT OF RIGHT OF WAY REQUIRED
	PROJECT T 017-11261
	MT. IDA - PENNIMORE ROAD
	U.S.H. 18
	GRANT COUNTY
	LENGTH 0.766 MILES
	DATED MARCH 16, 1972

COUNTY AND HIGHWAY	ROUTE AND SECTION	CLASS AND AGREEMENT	B. P. R. REGION DIVISION	SHEET NUMBER	TOTAL SHEETS
22.1	17.1	21.26	4 WIS.	4.1	
CONST. PROJECT					

PROJECT I.D. 1662-1-80

SE-NW

NE-SW

SE-SE

NE-NE

NW-NW

NW-SE

SW-SW

SW-SE

SW-SE

