


PLAN	NO.	NOTE BOOK	SURVEYED	BY	DATE

END RELOC. ORDER  
 PROJ. T-1 STA. 173+67.4  
 103' N. OF NW CORNER  
 SECTION 34, T7N, R3W

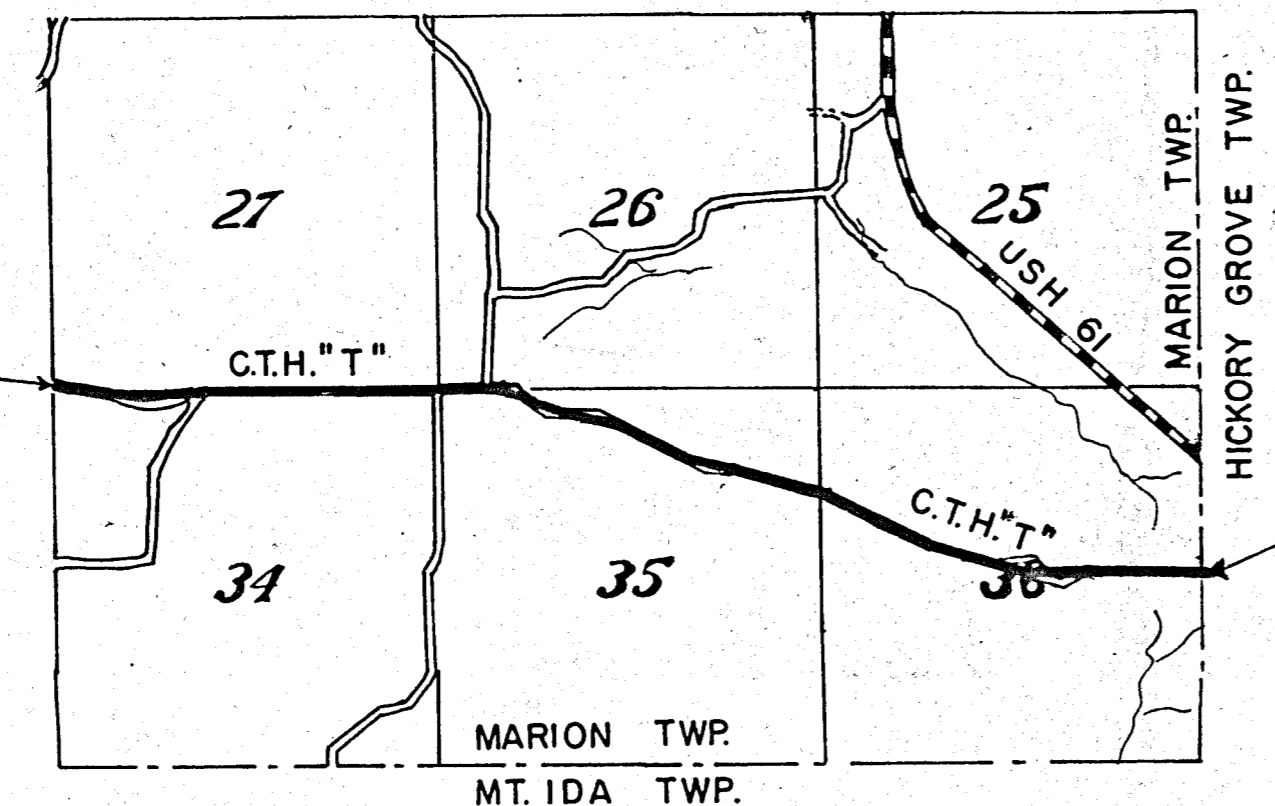

BEGINNING RELOC. ORDER  
 PROJ. T-1, STA. 9+22.2  
 2624' N. OF SE CORNER  
 SECT. 36, T7N, R3W


PLAT OF RIGHT OF WAY REQUIRED  
 COUNTY PROJECT NO. T-1  
 U.S.H. NO. 61-C.T.H. "K" ROAD  
 COUNTY TRUNK HIGHWAY "T" GRANT COUNTY

SCALE  
 0' 100' 200'

LENGTH 3.115 MILES DATED SEPT. 9, 1954


PARCEL	OWNER	ACRES	PARCEL	OWNER	ACRES
1	H. BURR	4.40	6	H. STENNER	1.39
2	E. WAGNER	1.04	7	H. BRECHLER	2.12
3	MRS. E. BLANCHARD	1.21	8	E. MAGG	1.28
4	M. STASKAL	1.97	9	C. HAGNER	2.02
5	E. BEOBEL	1.86	10	L. MILLER	0.62

PLAN	NO.
	NOTE BOOK
SURVEYED	BY
	DATE
	PLOTTED
ALIGNMENT CHECKED	RT. OF WAY CHECKED


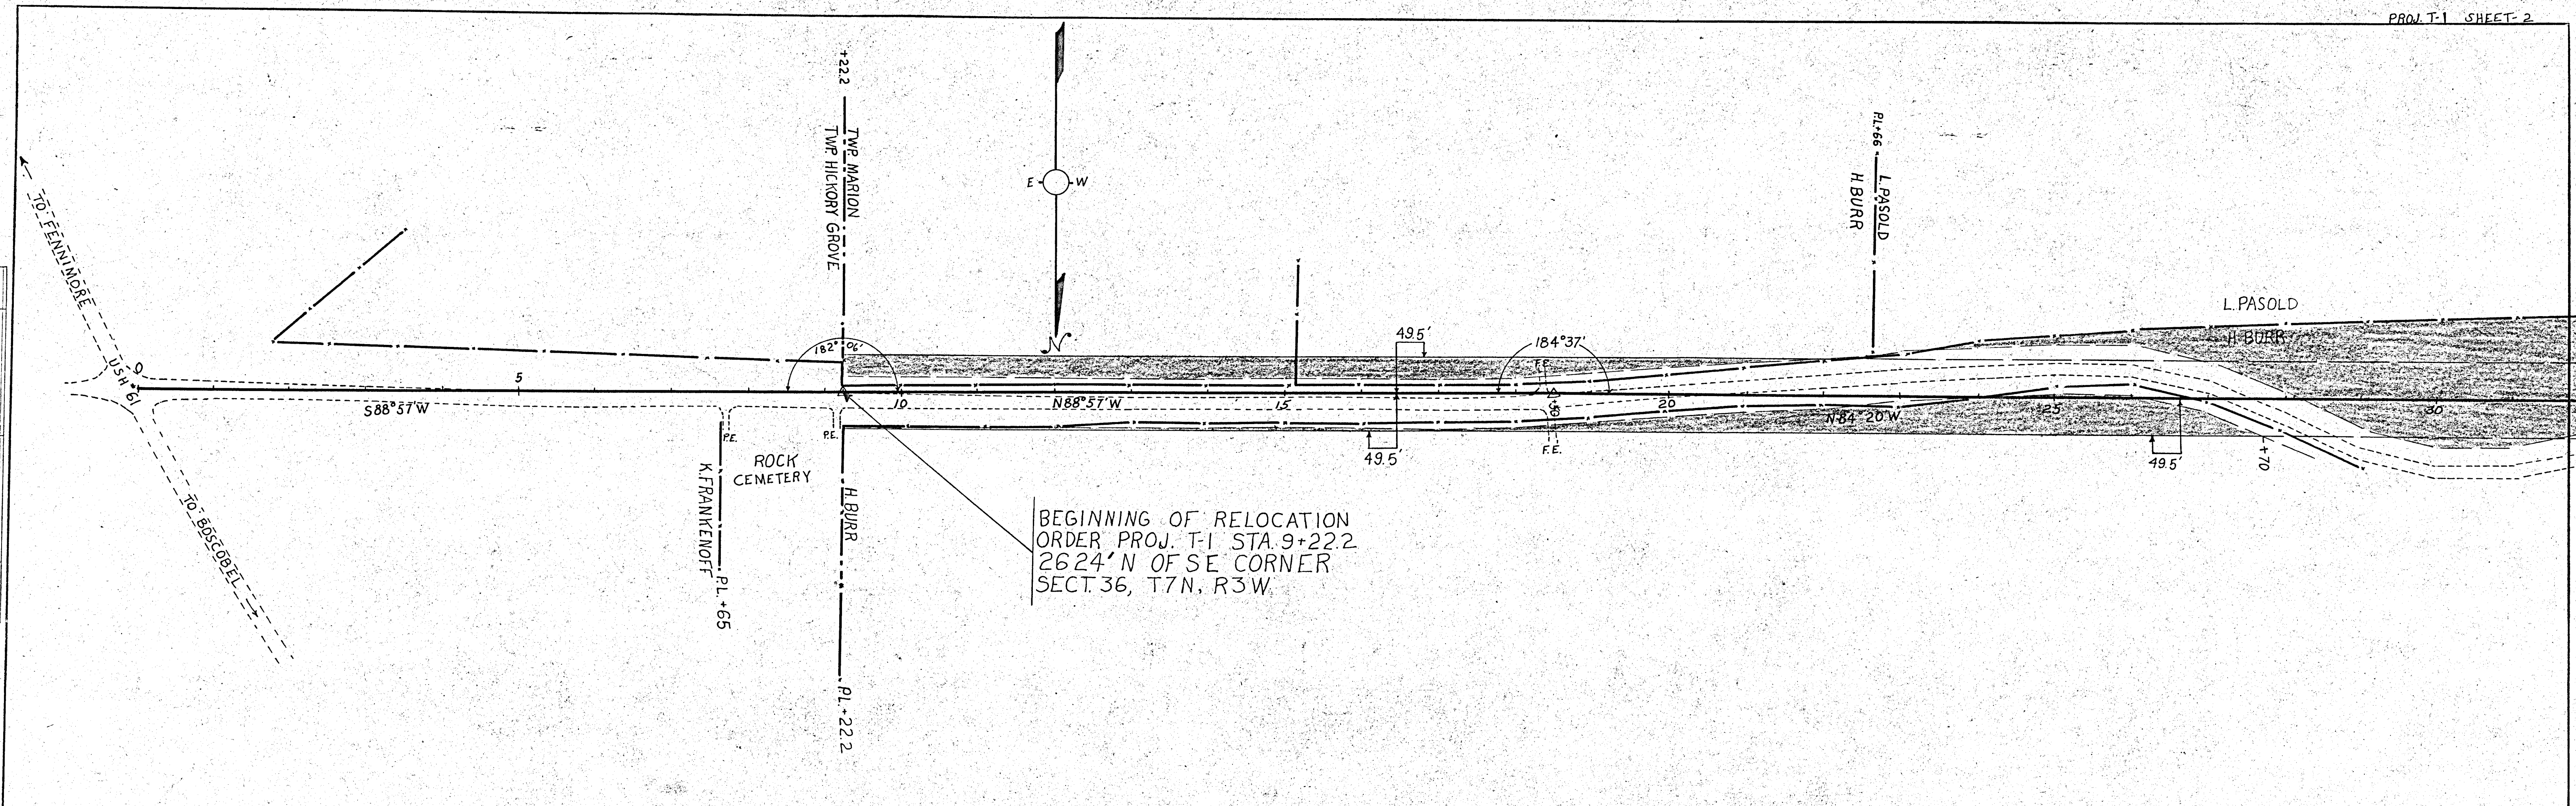


BEGINNING OF RELOCATION  
 ORDER PROJ. T-1 STA. 9+22.2  
 2624' N OF SE CORNER  
 SECT. 36, T7N, R3W.


PLAN	SURVEYED	DATE
	PLOTTED	BY
NOTE BOOK	ALIGNMENT CHECKED	
NO.	RT. OF WAY CHECKED	

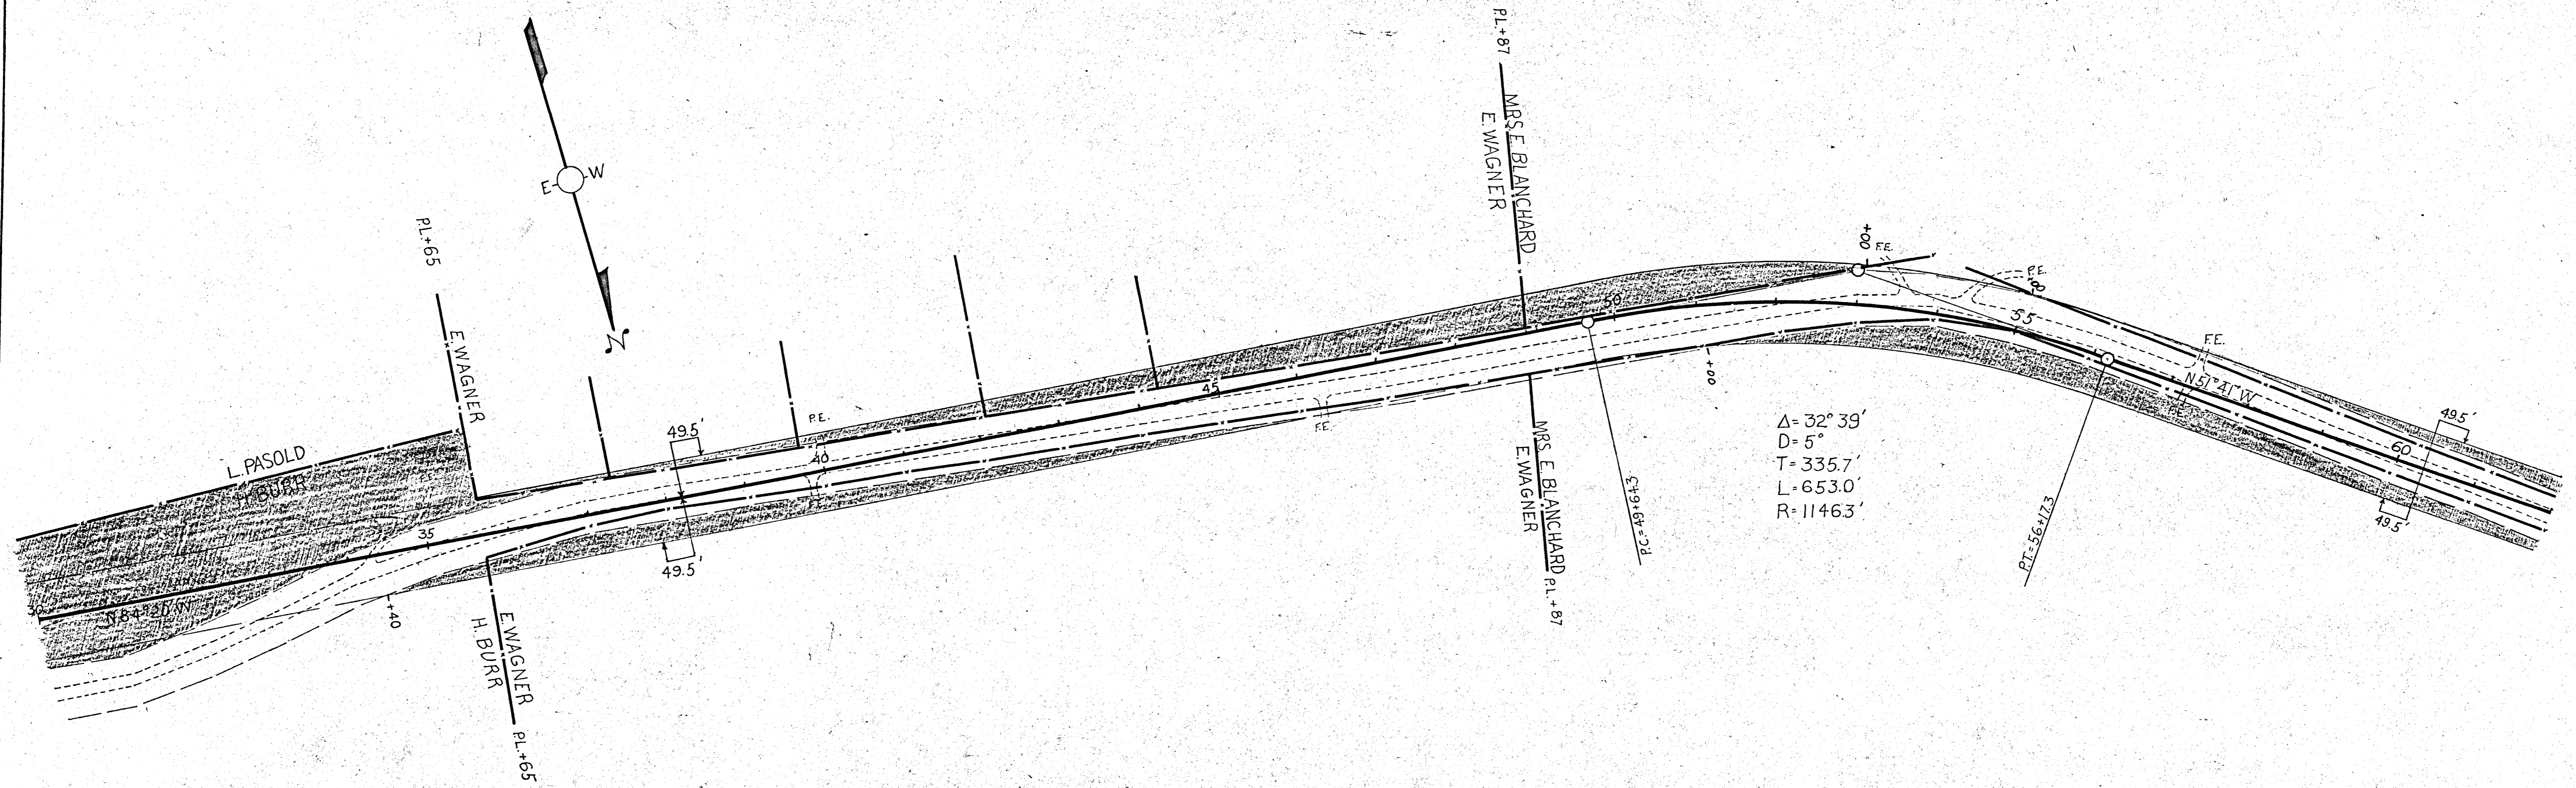


PLAN	SURVEYED	DATE
	BY	
NOTE BOOK NO.	FLOTTED	
	ALIGNMENT CHECKED	
	RT. OF WAY CHECKED	

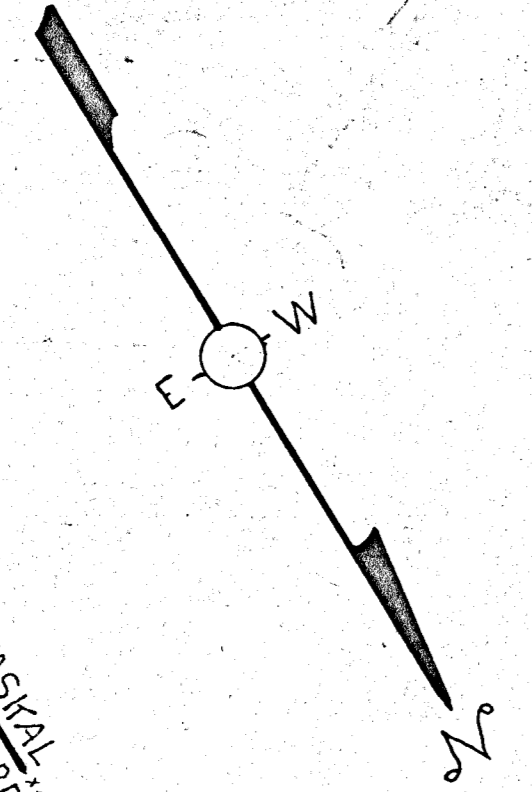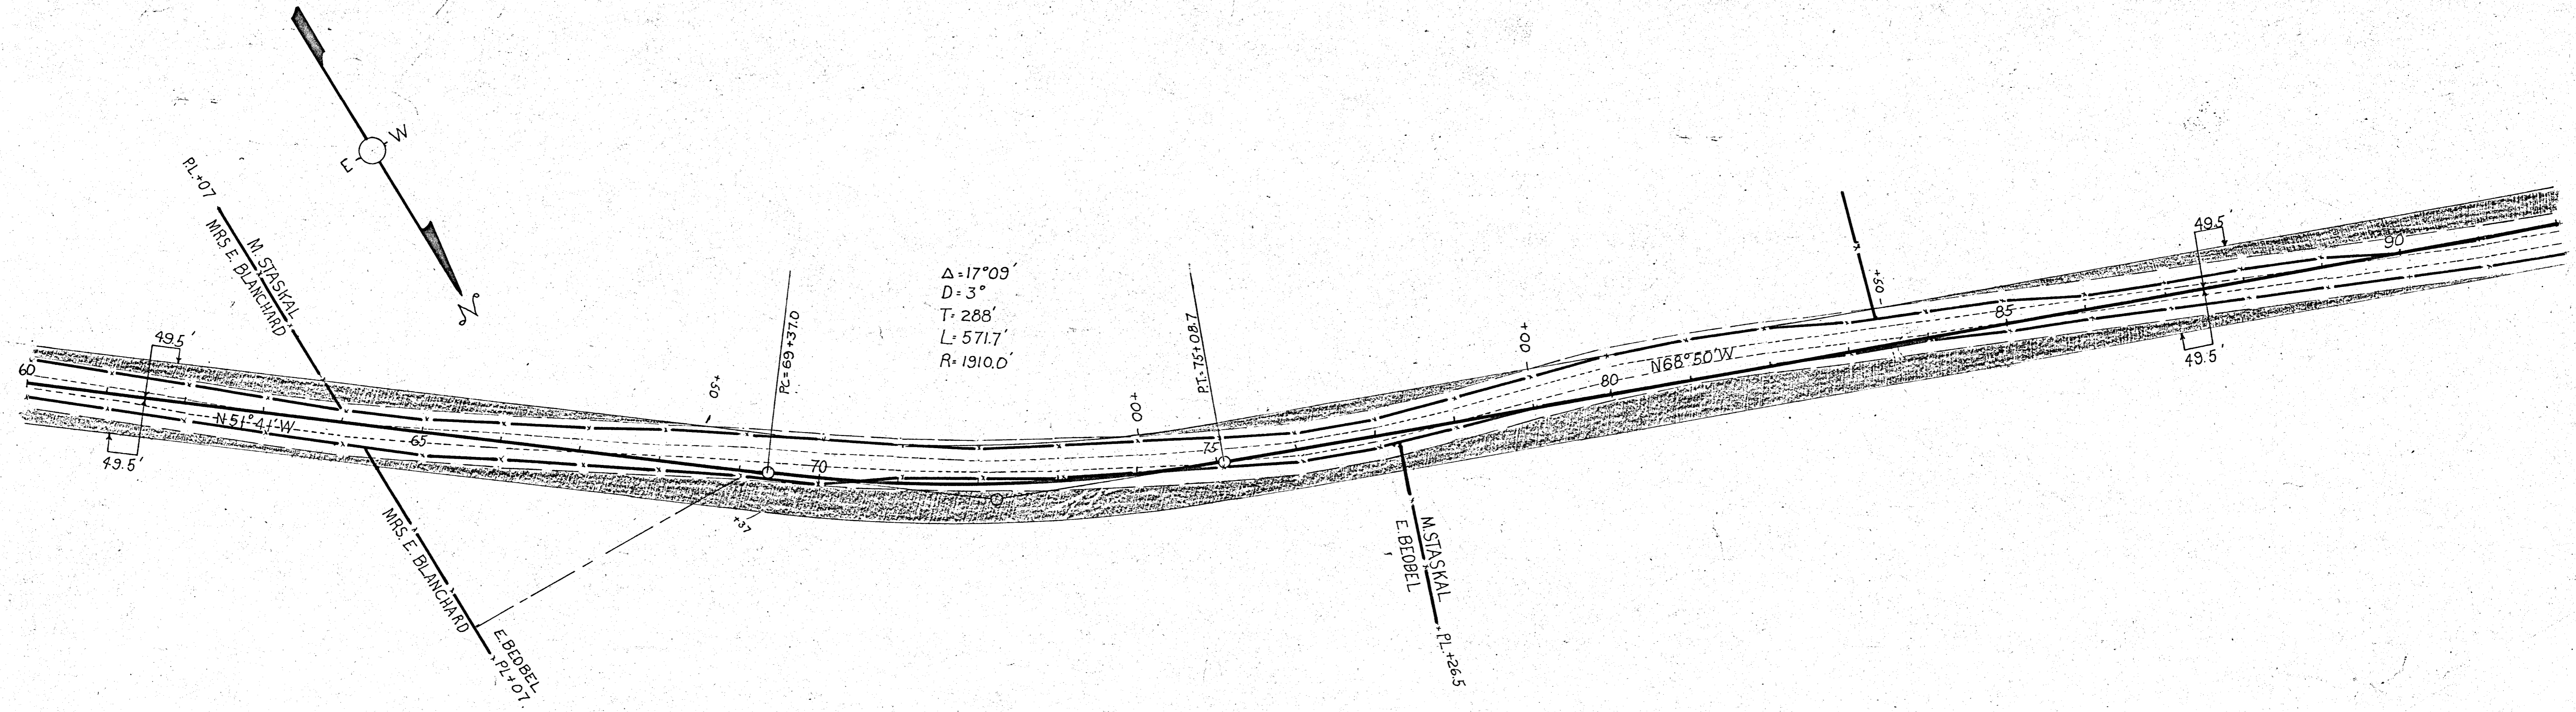


PLAN	NO.	NOTE BOOK	SURVEYED	DATE
			FLIGHT CHECKED	
			BY	
			RT. OF WAY CHECKED	

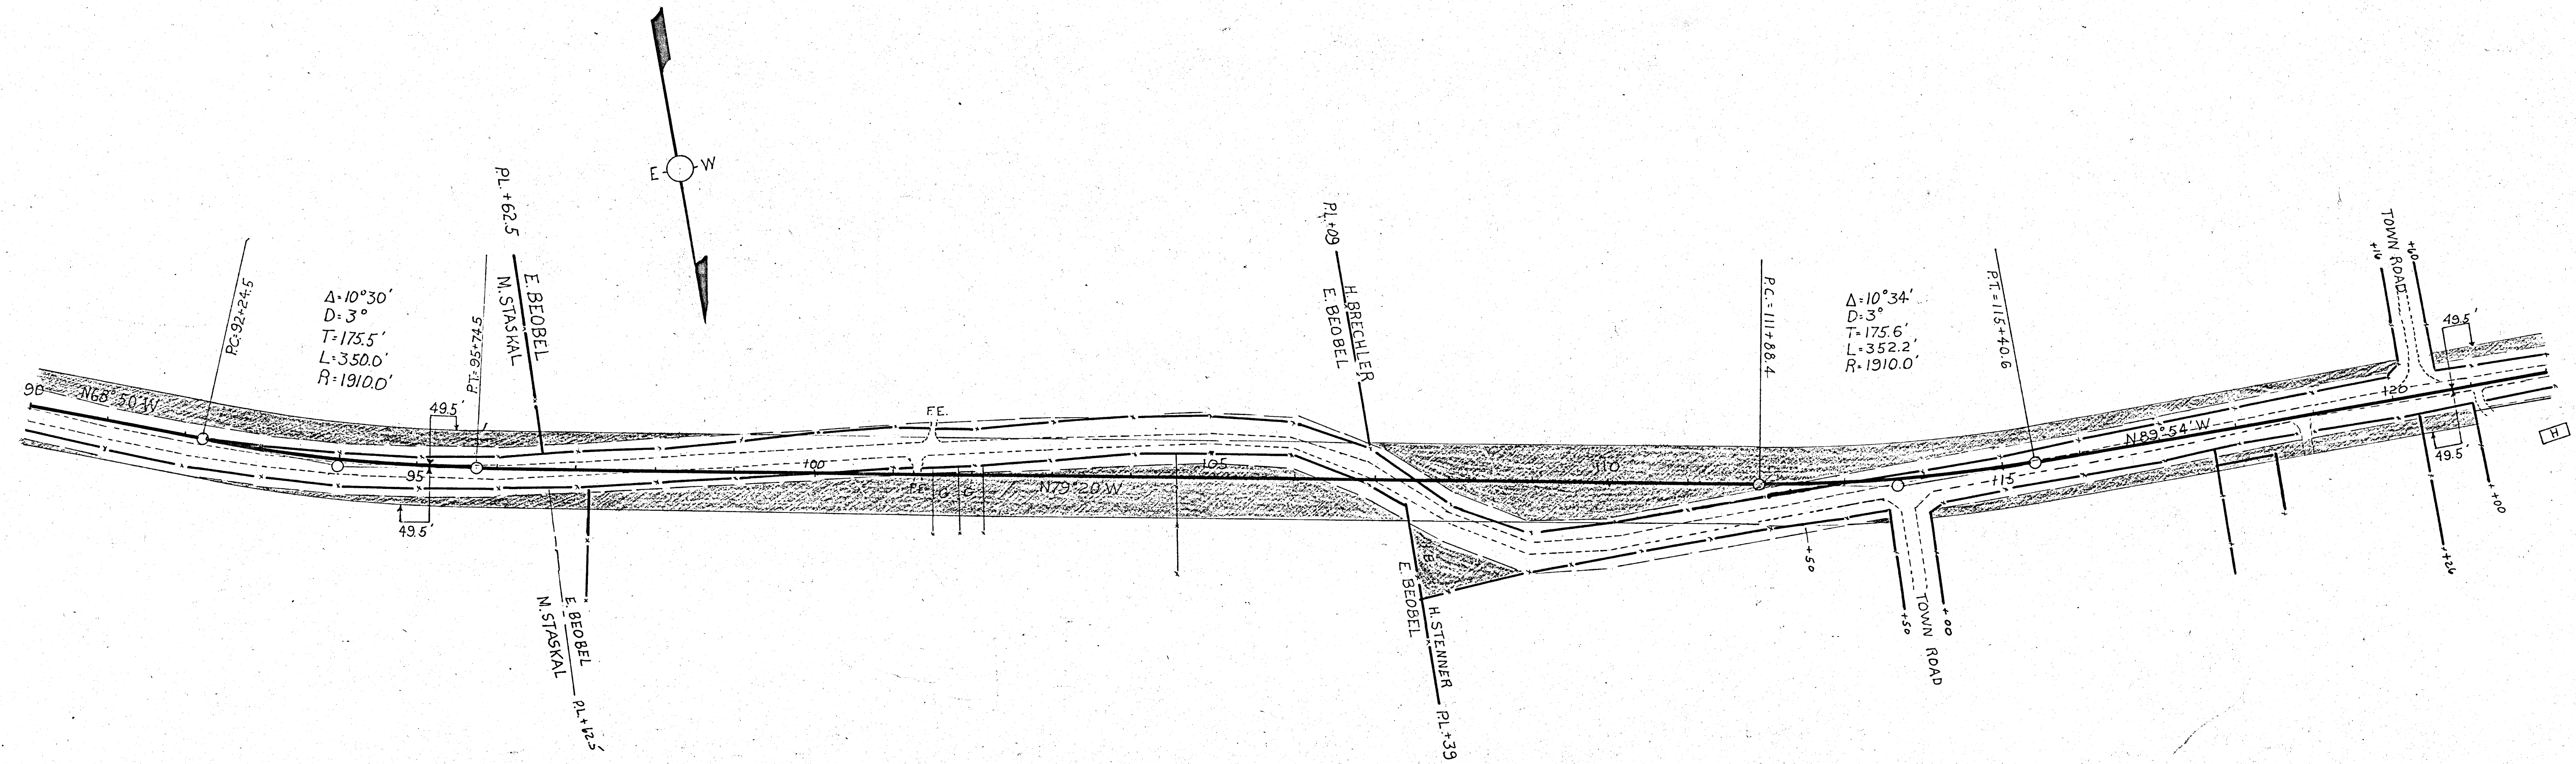

PLAN	NO.	
	NOTE BOOK	
SURVEYED, PLOTTED, ALIGNED, CHECKED, RT. OF WAY CHECKED.	BY	
	DATE	

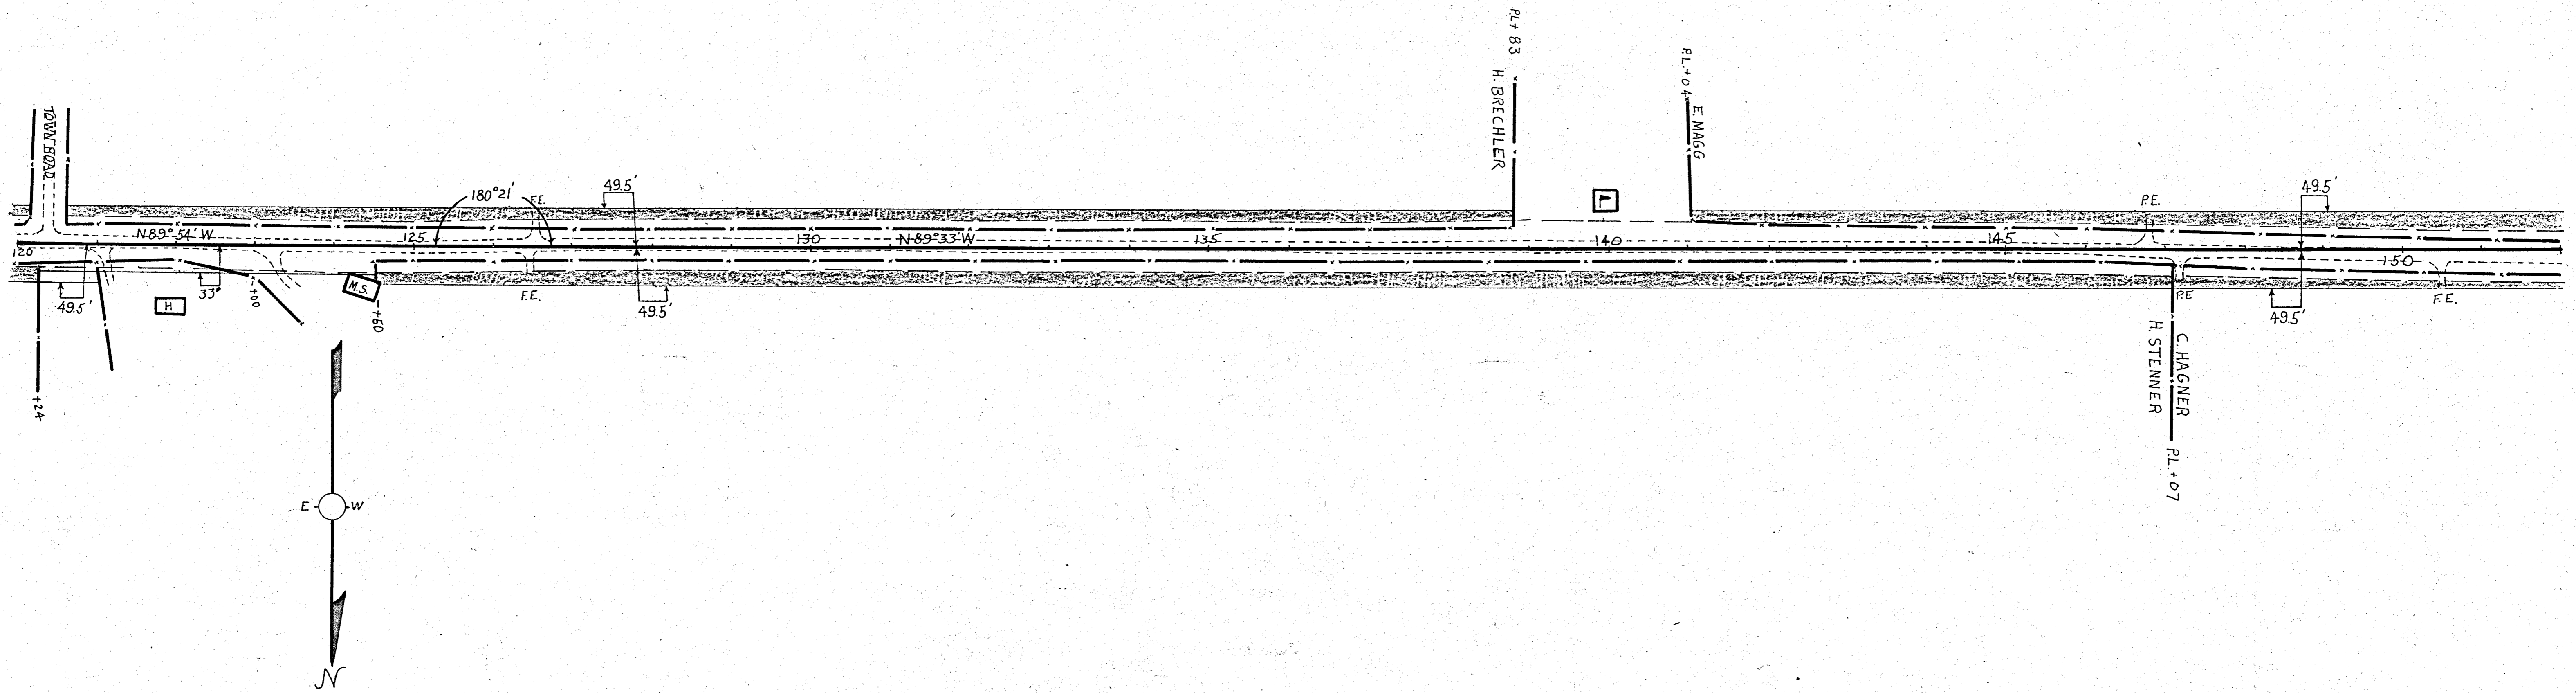

PLAN	SURVEYED	DATE
	BY	
NOTE BOOK NO.	PLOTTED	
	ALIGNMENT CHECKED	
	RT. OF WAY CHECKED	

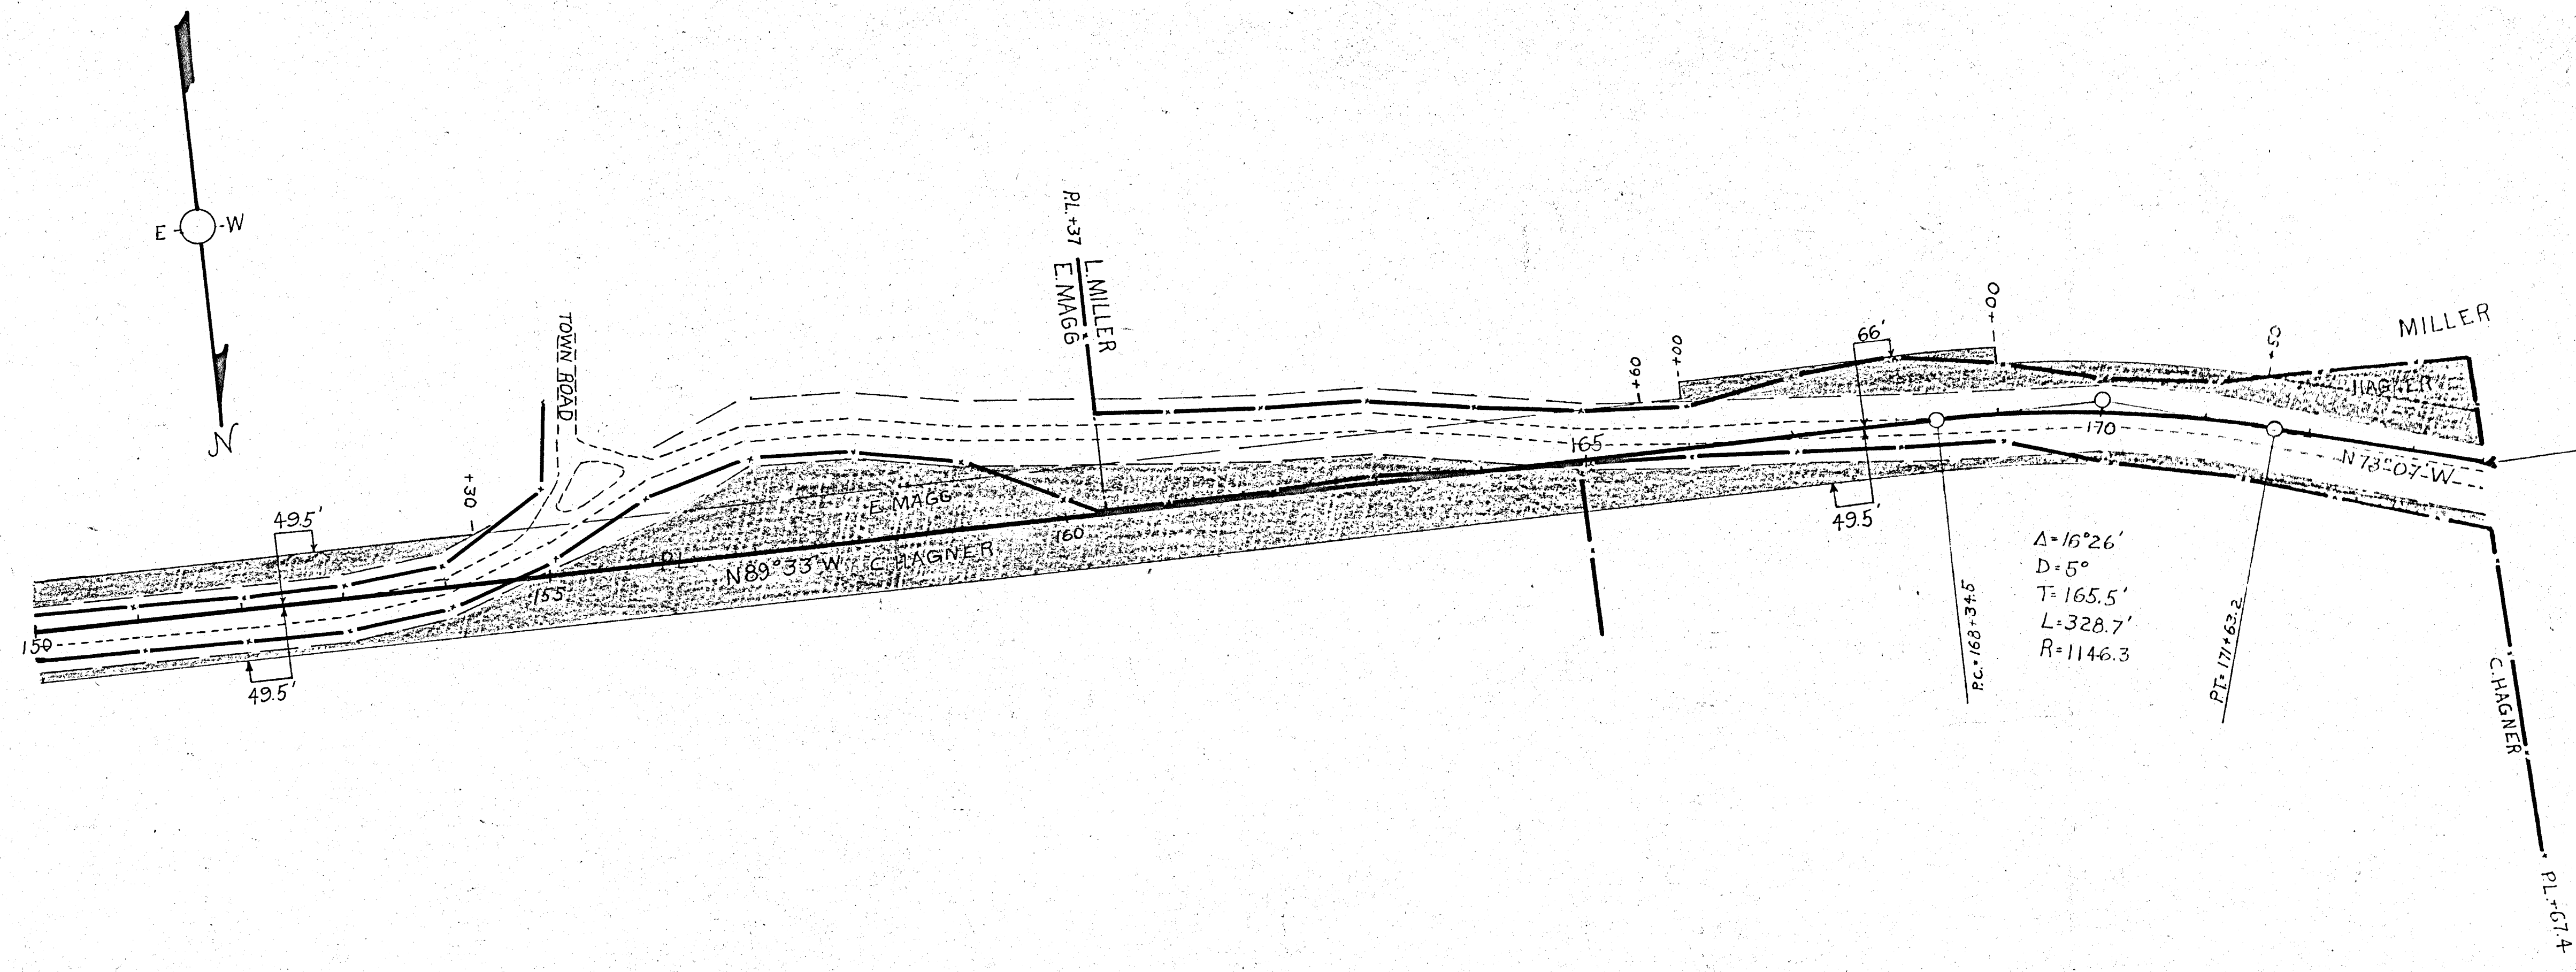

END RELOCATION ORDER  
 PROJECT T-1 STA. 173+67.4  
 103' N. OF NW CORNER  
 SECT. 34, T7N, R3W