
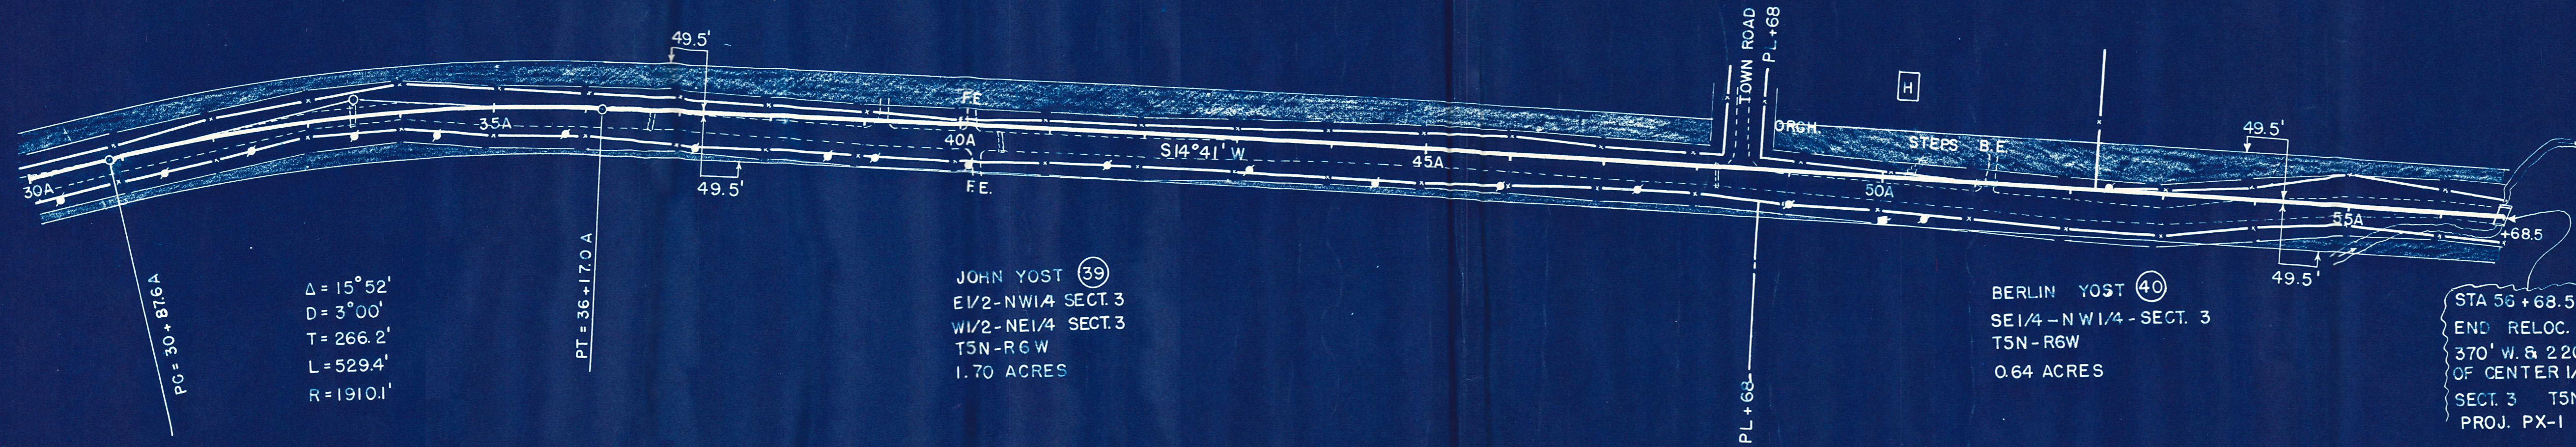


PLAN	SURVEYED	BY	DATE
	PLOTTED		
	ALIGNMENT CHECKED		
	RT. OF WAY CHECKED		
NO.			

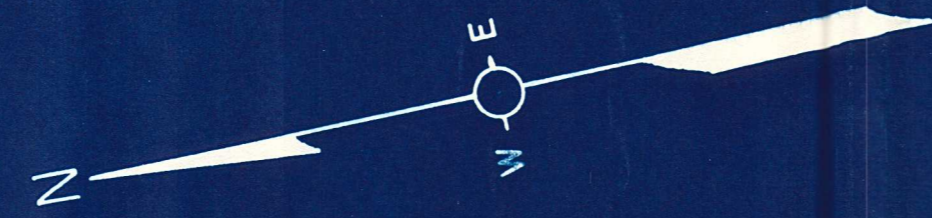

PC = 30+87.6 A

$\Delta = 15^\circ 52'$
 $D = 3^\circ 00'$
 $T = 266.2'$
 $L = 529.4'$
 $R = 1910.1'$

PT = 36+17.0 A

JOHN YOST (39)
 E 1/2 - NW 1/4 SECT. 3
 W 1/2 - NE 1/4 SECT. 3
 T5N - R6W
 1.70 ACRES

BERLIN YOST (40)
 SE 1/4 - NW 1/4 - SECT. 3
 T5N - R6W
 0.64 ACRES

STA 56+68.5
 END RELOC. ORDER ON C.T.H. "P"
 370' W. & 220' N
 OF CENTER 1/4 CORNER
 SECT. 3 T5N-R6W
 PROJ. PX-1