


PLAT OF SURVEY

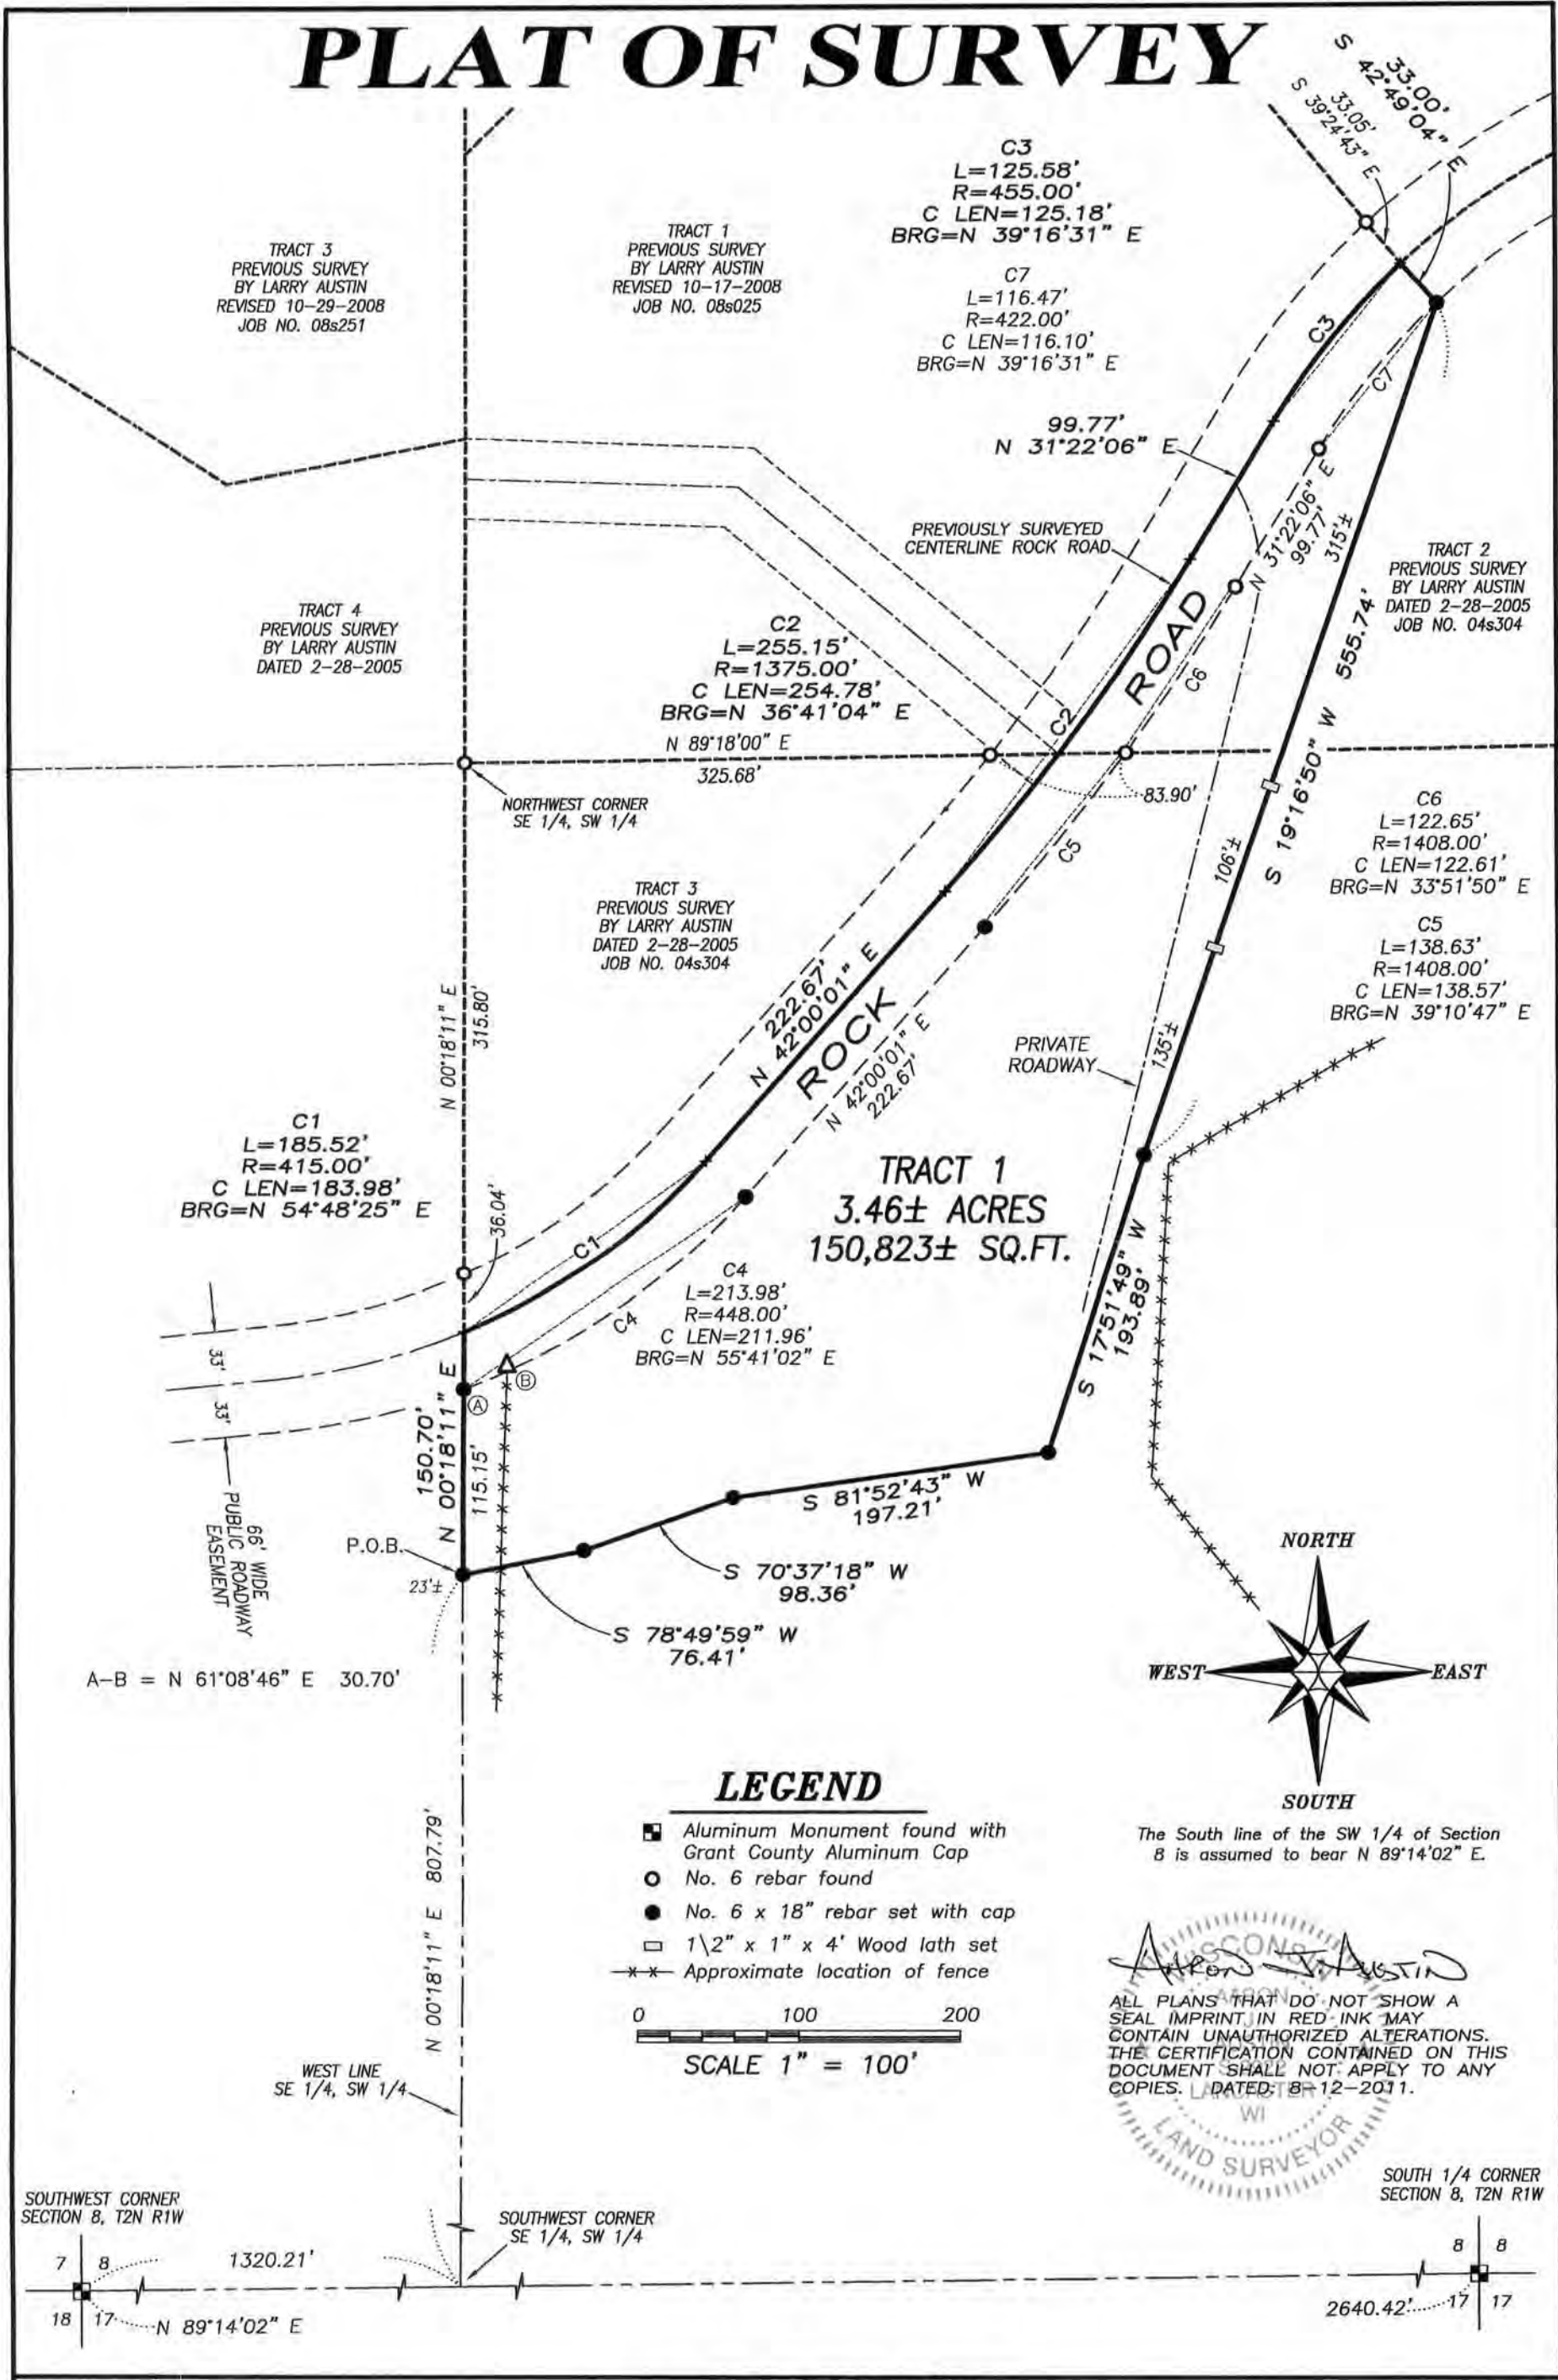

Austin Engineering LLC
austinengineeringllc.com

Prepared for: **DAVID SPINK**

JOB NO: 11s141
G:\T2NR1W\17
H:\PLAT\T2NR1W\08\11s141-SPINK

FIELDBOOK: TDSR
DRAWN BY: AJ AUSTIN
CREW: BS-SB

4211 HWY 81 E, LANCASTER, WI 53813
PHONE: 608-723-6363 FAX: 608-723-6702

SHEET 1 OF 2

SEP 12 2011

PLAT OF SURVEY

TRACT 1 DESCRIPTION:

Located in the Northeast Quarter (NE 1/4) of the Southwest Quarter (SW 1/4) and the Southeast Quarter (SE 1/4) of the Southwest Quarter (SW 1/4) of Section Eight (8), Township Two (2) North, Range One (1) West of the 4th P.M., Town of Smelser, Grant County, Wisconsin, containing 3.46 acres, more or less, and being described as follows:

Commencing at the Southwest corner of said Section 8;
thence North 89° 14' 02" East 1320.21 feet along the South line of said Section to the Southwest corner of the Southeast Quarter (SE 1/4) of said Southwest Quarter (SW 1/4);
thence North 00° 18' 11" East 807.79 feet along the West line of the Southeast Quarter (SE 1/4) of said Southwest Quarter (SW 1/4) to the point of beginning;
thence North 00° 18' 11" East 150.70 feet along said West line to a point in the centerline of a township road known as Rock Road;
thence 185.52 feet on the arc of a curve to the left having a radius of 415.00 feet and a long chord bearing North 54° 48' 25" East 183.98 feet along said centerline;
thence North 42° 00' 01" East 222.67 feet along said centerline;
thence 255.15 feet on the arc of a curve to the left having a radius of 1375.00 feet and a long chord bearing North 36° 41' 04" East 254.78 feet along said centerline;
thence North 31° 22' 06" East 99.77 feet along said centerline;
thence 125.58 feet on the arc of a curve to the right having a radius of 455.00 feet and a long chord bearing North 39° 16' 31" East 125.18 feet along said centerline;
thence South 42° 49' 04" East 33.00 feet;
thence South 19° 16' 50" West 555.74 feet;
thence South 17° 51' 49" West 193.89 feet;
thence South 81° 52' 43" West 197.21 feet;
thence South 70° 37' 18" West 98.36 feet;
thence South 78° 49' 59" West 76.41 feet to the point of beginning.
Tract being subject to any and all easements of record and/or usage.

SURVEYOR'S CERTIFICATE:

I, Aaron J. Austin, Registered Wisconsin Land Surveyor, hereby certify:

That the above description was surveyed, mapped and monumented as shown on this plat by me or under my direct supervision.

That conformance with local ordinances are not guaranteed with this survey.


That this survey was prepared under the instructions of David Spink.

That to the best of my knowledge and belief, this plat is an accurate representation thereof.

That all plans that do not show a seal imprint in red ink may contain unauthorized alterations.

The certification contained on this document shall not apply to any copies.

Dated this 12th day of August, 2011.

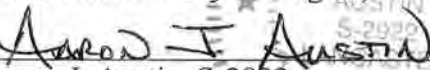
Aaron J. Austin, S-2922

SURVEYOR'S NOTES:

Surveyor has made no investigation for easements of record, encumbrances, restrictive covenants, ownership title evidence except as specifically shown on this plat. No distance should be assumed by scaling. No improvements have been located unless shown and noted. No representation as to ownership, use or possession should be hereon implied. Refer to abstract, title or local ordinances for any additional restriction, easements or building setback lines. No abstract, nor title commitment, nor results of title searches were furnished the surveyor.



Austin
Engineering LLC
austinengineeringllc.com

Prepared for: DAVID SPINK

JOB NO: 11s141
G:\T2NR1W\17
H:\PLAT\T2NR1W\08\11s141-SPINK

FIELDBOOK: TDSR
DRAWN BY: AJ AUSTIN
CREW: BS-SB

4211 HWY 81 E, LANCASTER, WI 53813
PHONE: 608-723-6363 FAX: 608-723-6702

SHEET 2 OF 2