


PLAT OF SURVEY

LEGEND

- No. 6 x 18" rebar set with cap
- ⊙ 1/4" Drill Hole in Concrete
- ⊙ PK Nail Set
- () Recorded as

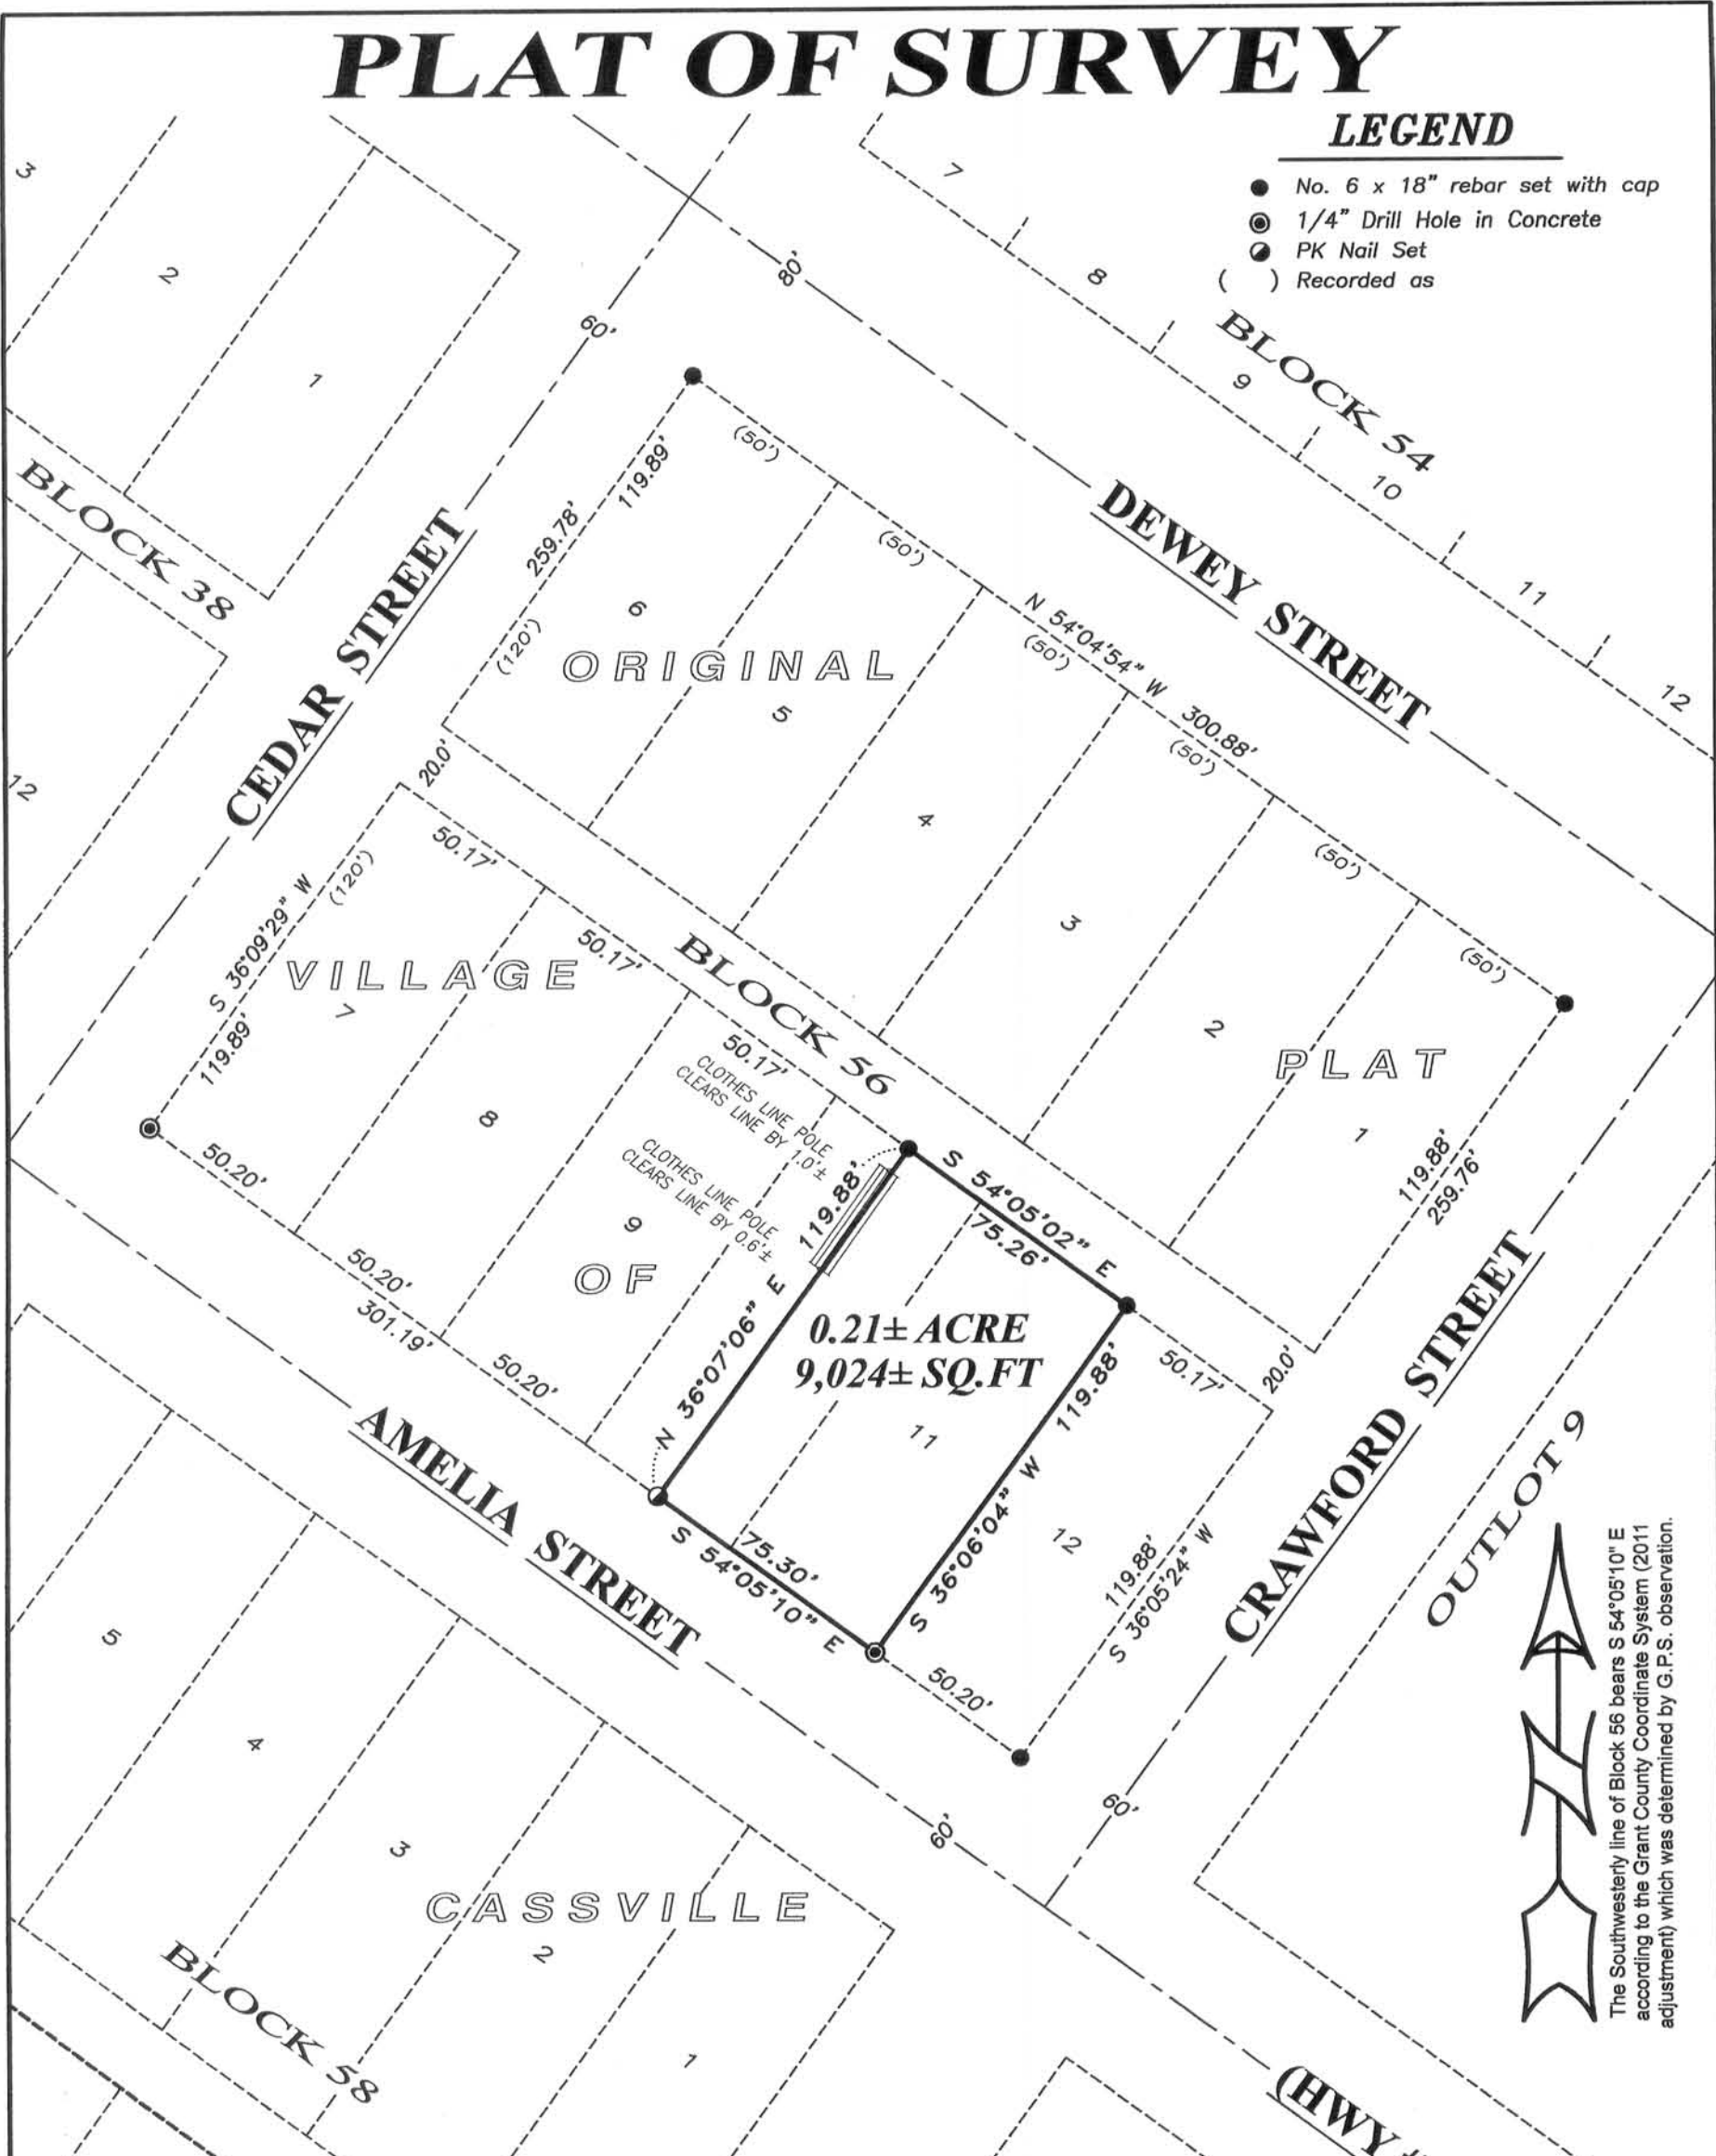

DESCRIPTION PROVIDED:
 Lot 11 and the Easterly 1/2 of Lot 10; all in Block 56 in the Village of Cassville, Grant County, Wisconsin, according to the recorded map or plat thereof.


SURVEYOR'S CERTIFICATE:
 I, Aaron J. Austin, Registered Wisconsin Land Surveyor, hereby certify: That the above description was surveyed, mapped and monumented as shown on this plat by me or under my direct supervision all in accordance to the instructions of Will Hanlon and to the best of my knowledge and belief, this plat is an accurate representation thereof.
 Dated this 15th day of July, 2014.

Aaron J. Austin
 Aaron J. Austin, S-2922
 LANCASTER, WI

All plans that do not show a seal imprint in red ink may contain unauthorized alterations. The certification contained on this document shall not apply to any copies

SURVEY BOOK N
 PAGE 95

SURVEY BOOK Q
 PAGE 11

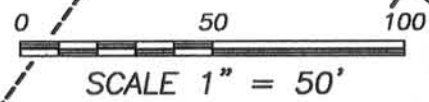

The Southwesterly line of Block 56 bears S 54°05'10" E according to the Grant County Coordinate System (2011 adjustment) which was determined by G.P.S. observation.

Prepared for: WILL HANLON

Austin Engineering LLC
 austinengineeringllc.com
 4211 HWY 81 E, LANCASTER, WI 53813
 PHONE: 608-723-6363 FAX: 608-723-6702

JOB NO: 14s088
 G:\14s088
 H:PLAT\CASSVILLE\OP\14s088-HANLON

FIELDBOOK: TDSR
 DRAWN BY: AJ AUSTIN
 CREW: SW AUSTIN